



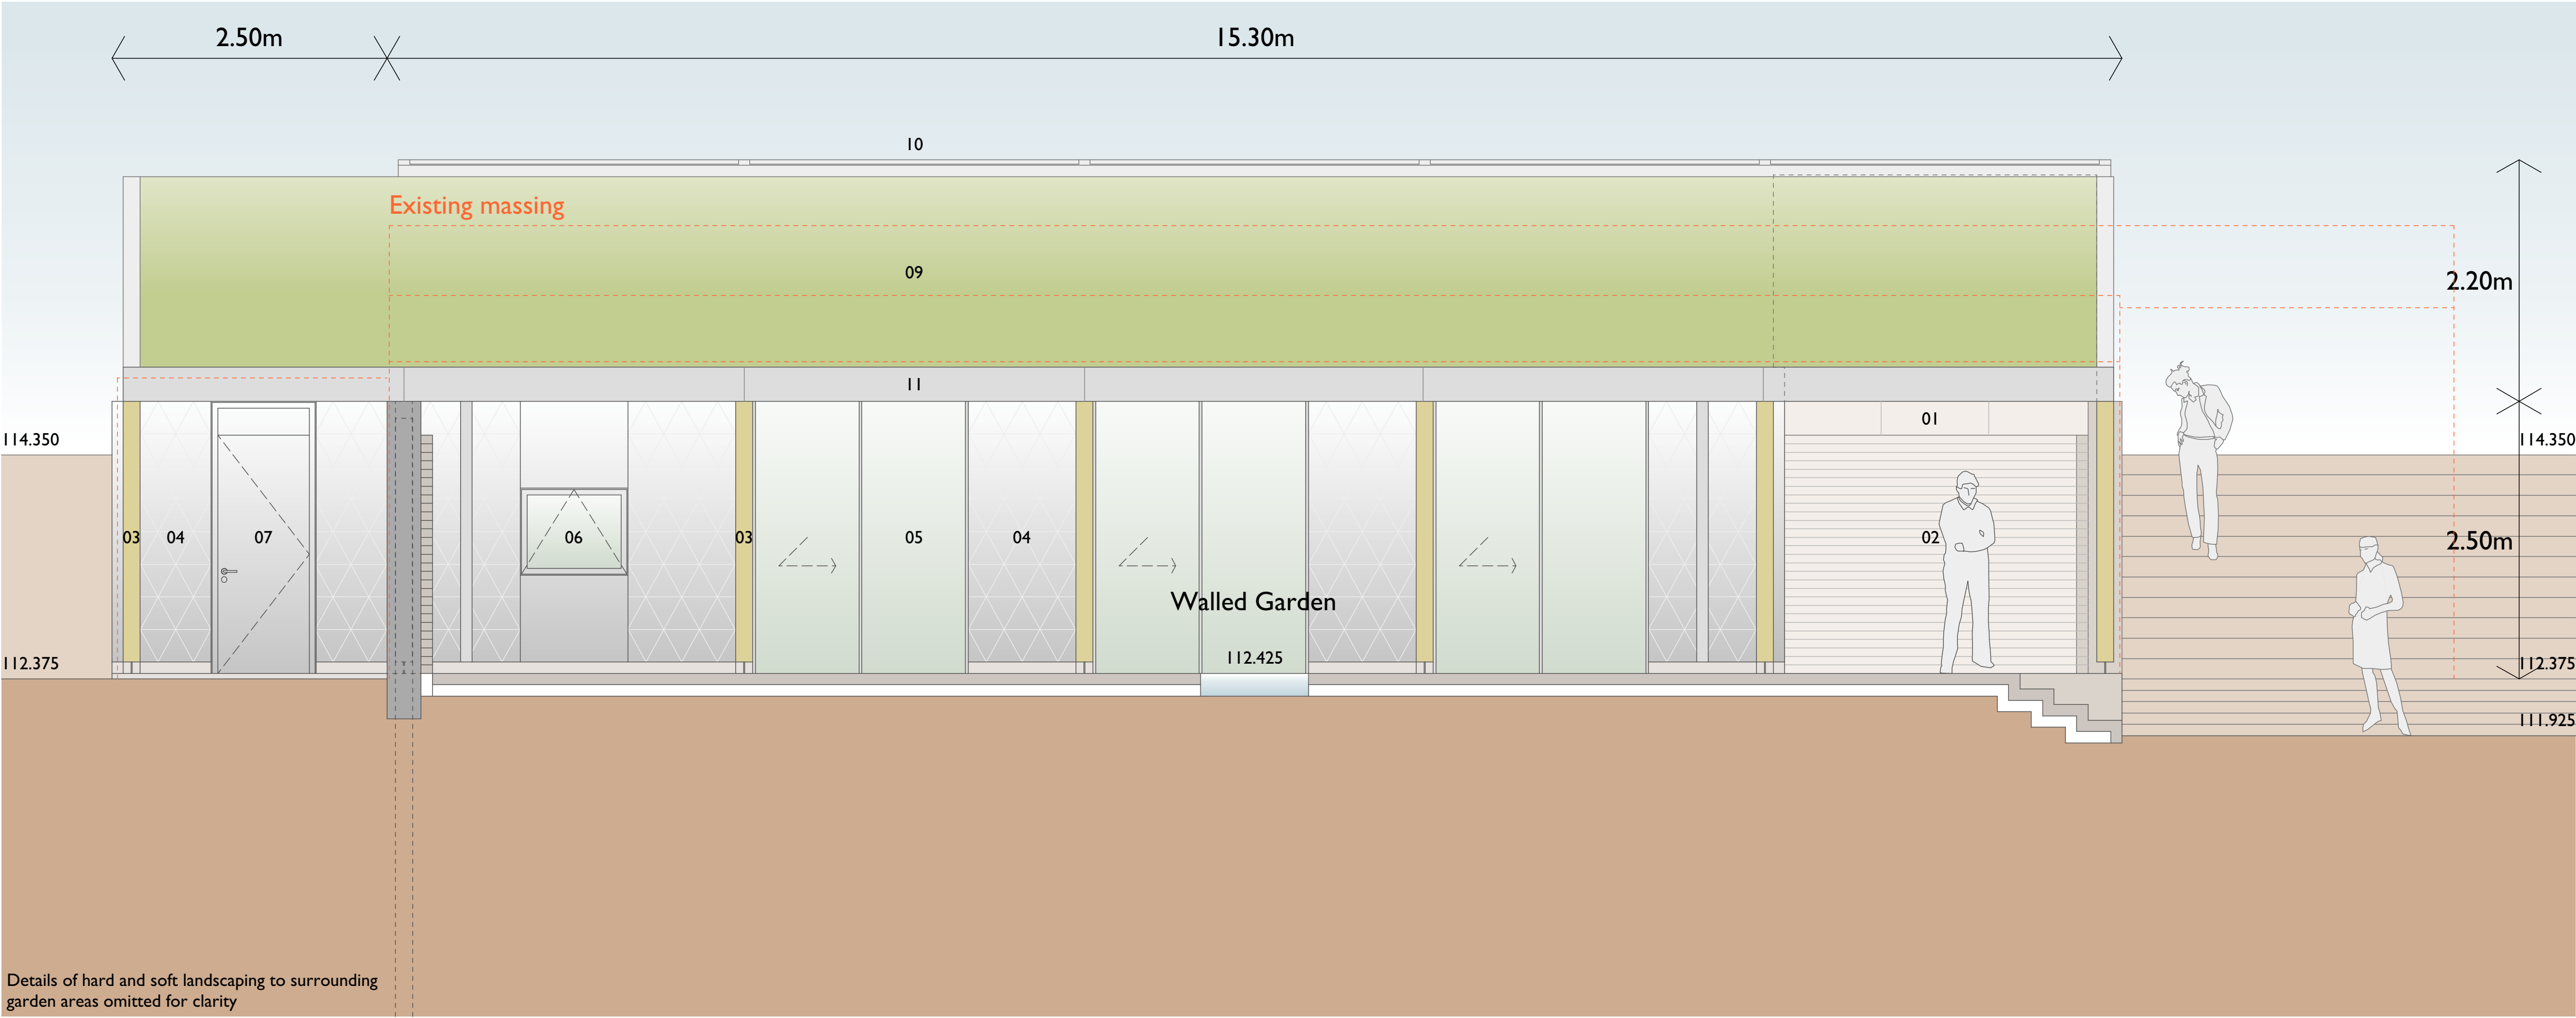

North Elevation - Internal

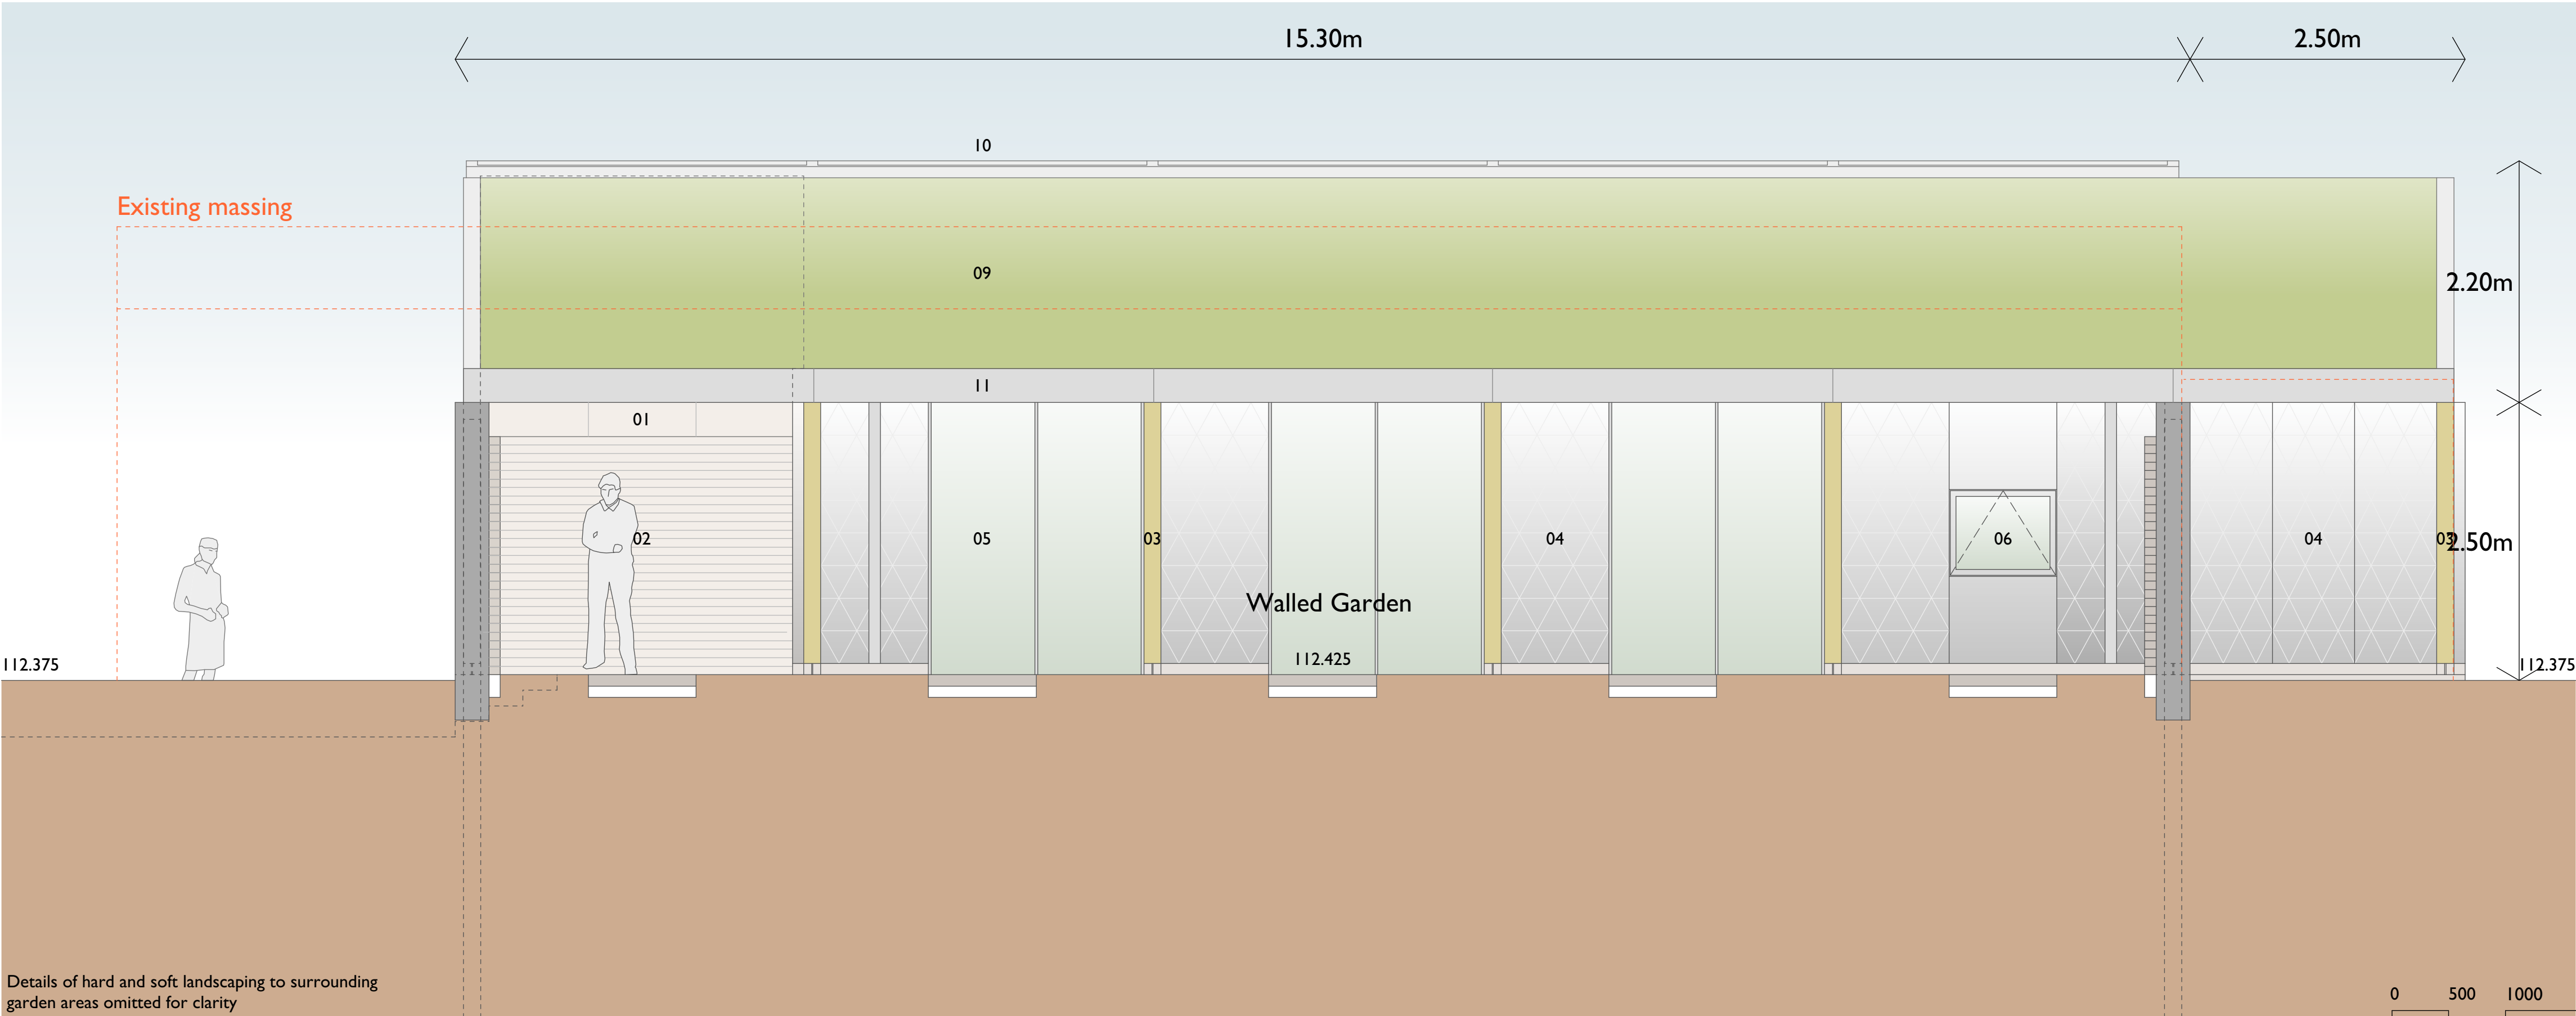

South Elevation - Internal

Materials Key

- 01 Fairfaced concrete walls.
- 02 Brickwork/blockwork/tile wall lining.
- 03 Solid timber structural framing/cladding with clear finish.
- 04 Stainless steel flush panel cladding.
- 05 Light-grey coated metal minimally framed glazed sliding doors/frameless glazed screens.
- 06 Light-grey coated metal flush glazed windows/doors.
- 07 Timber hinged flush doors with light-grey finish.
- 08 Timber panel roof soffit lining with clear finish.
- 09 Sedum planted green roofing.
- 10 Flush glazed rooflight.
- 11 Light-grey coated flush metal panel gutters/flashings/rainwater downpipes/louvres.
- 12 Solid timber sliding/fixed screens with clear finish.
- 13 Dark-grey proprietary pergola structure/metal balustrades.

|                |   |                |   |
|----------------|---|----------------|---|
| project title  | The Glasshouse Omved Gardens Townsend Yard London N6<br>Proposed North/South Elevations - Internal |                | <b>smerin</b> architects<br>The Studio<br>28 Killyon Road<br>London SW8 2XT<br>contact@smerin.co.uk<br>www.smerin.co.uk |
| scale          | 1:75 at A3                                                                                         | project number | A1005   |
| date           | 30.09.24                                                                                           | drawn by       | PS   |
| drawing status | Planning                                                                                           | checked by     | PS   |
| drawing number | PL 110                                                                                             | revision       | -   |