


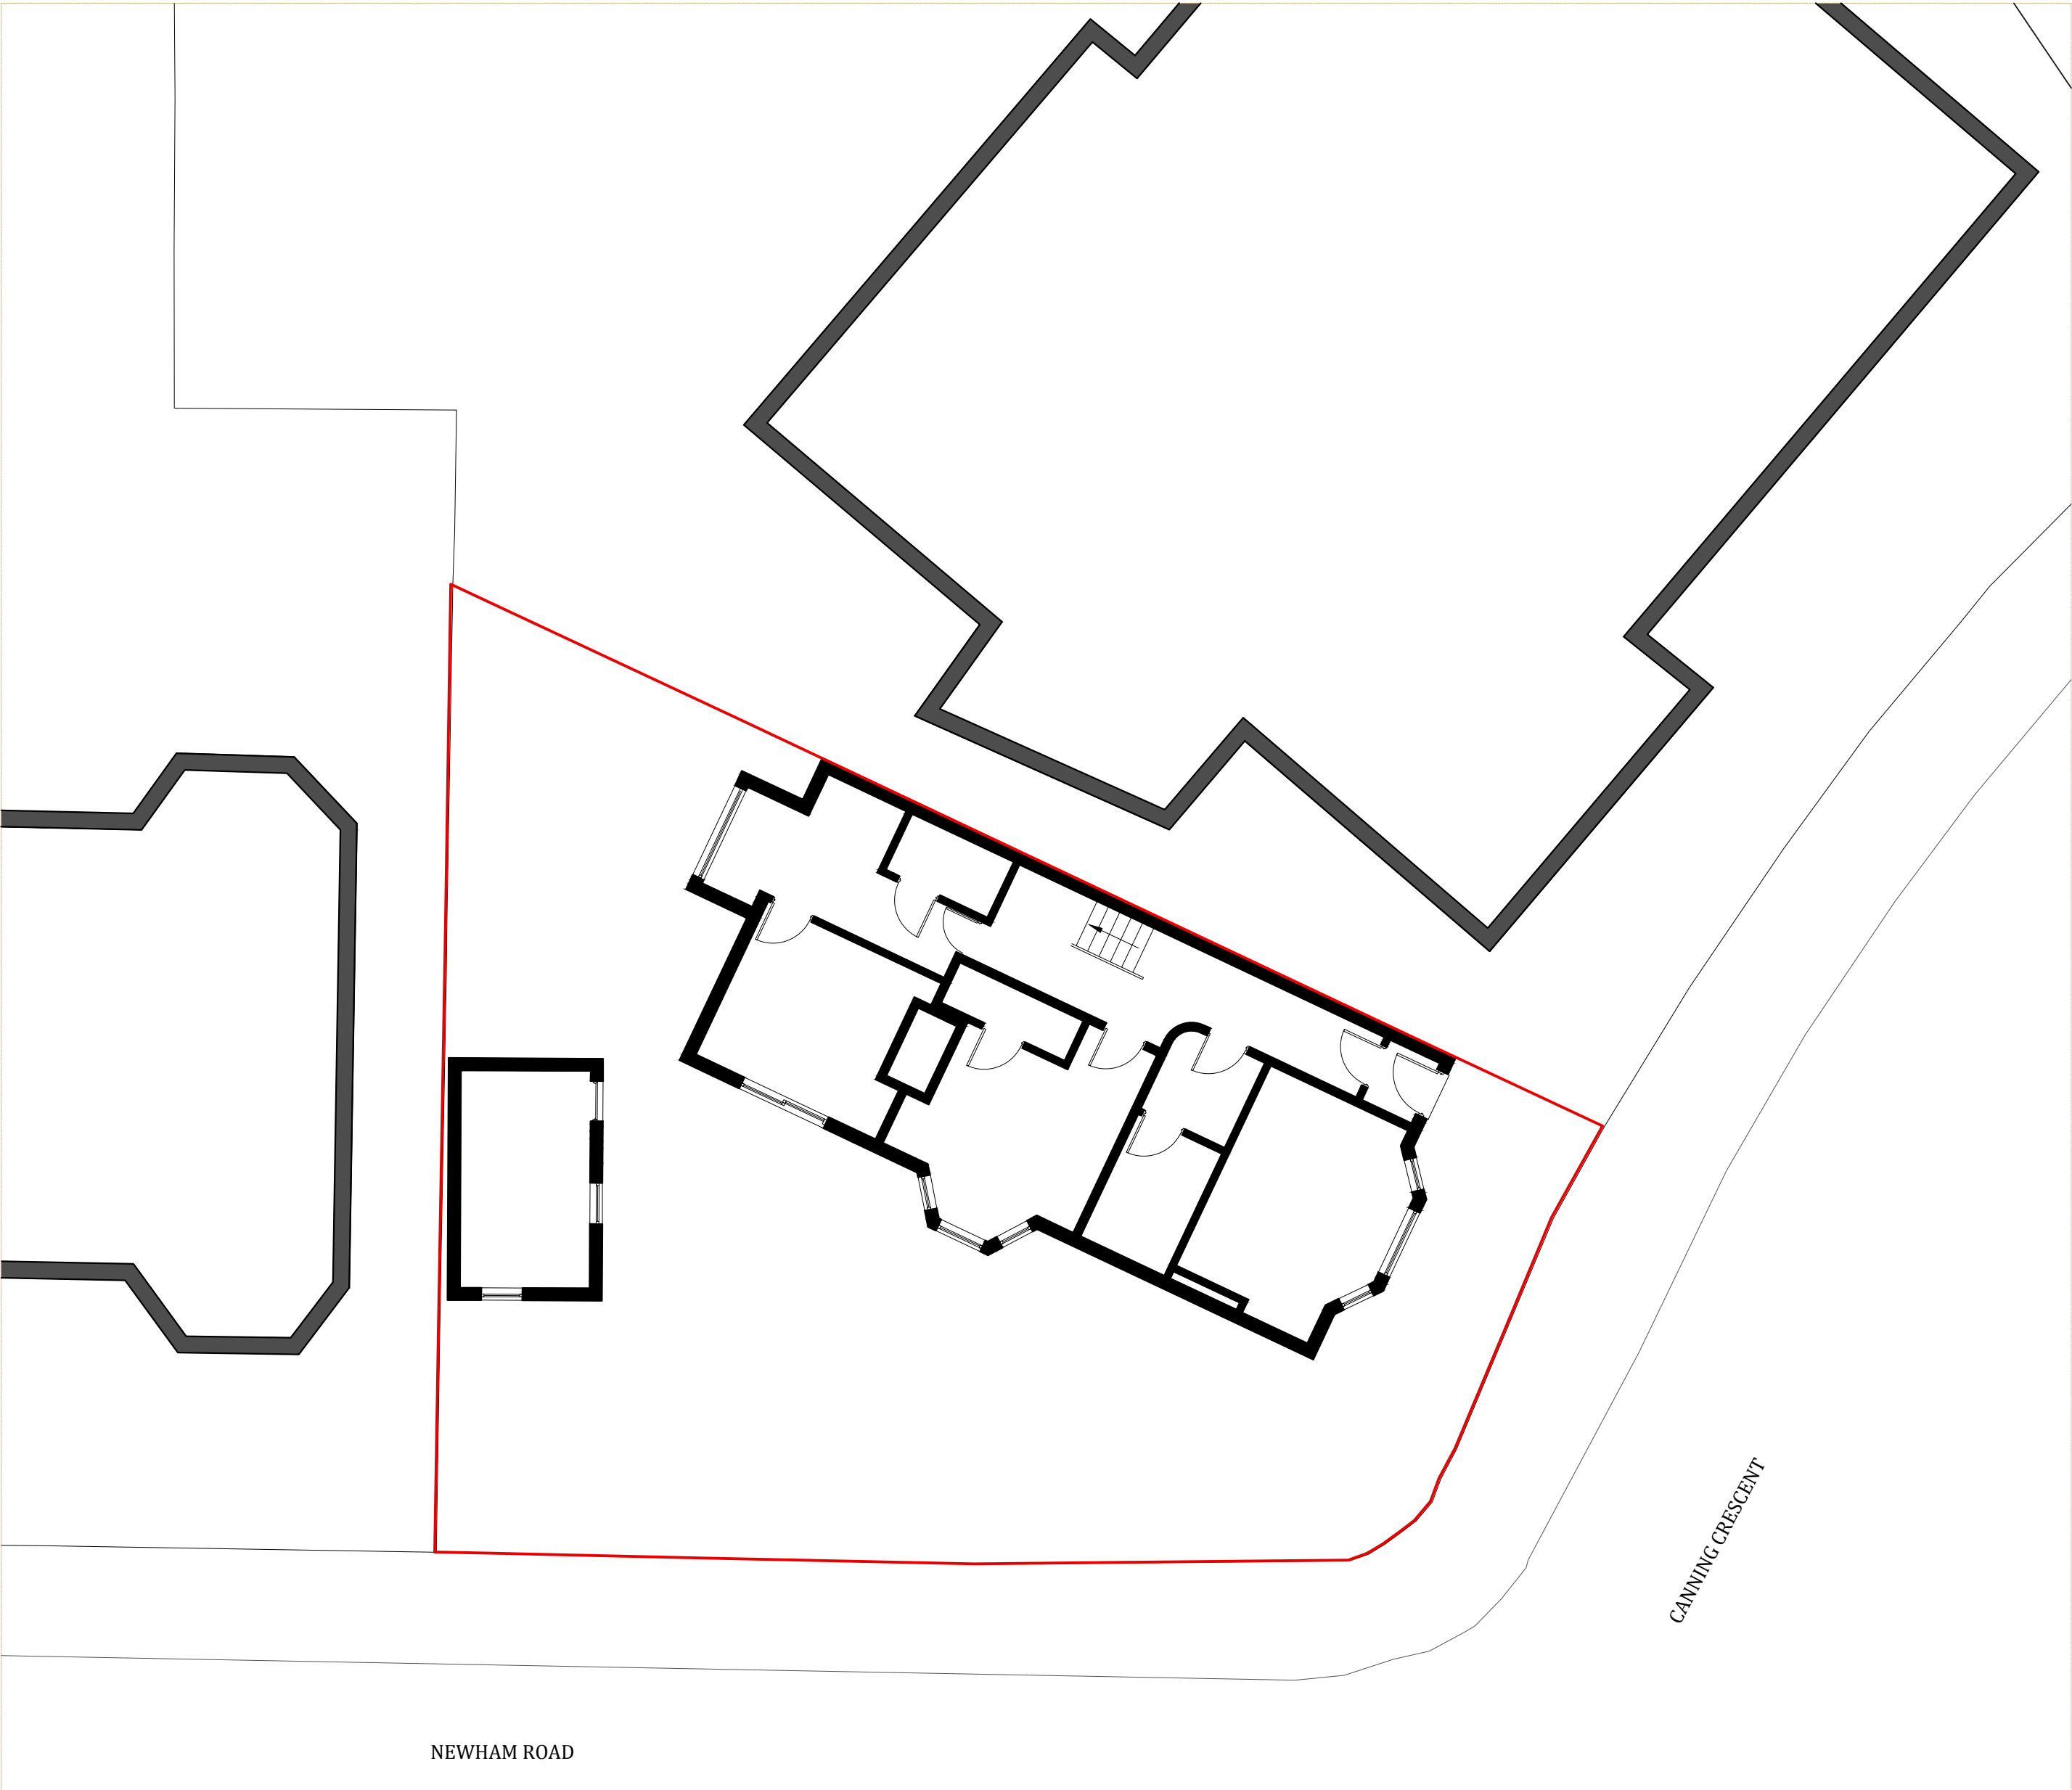


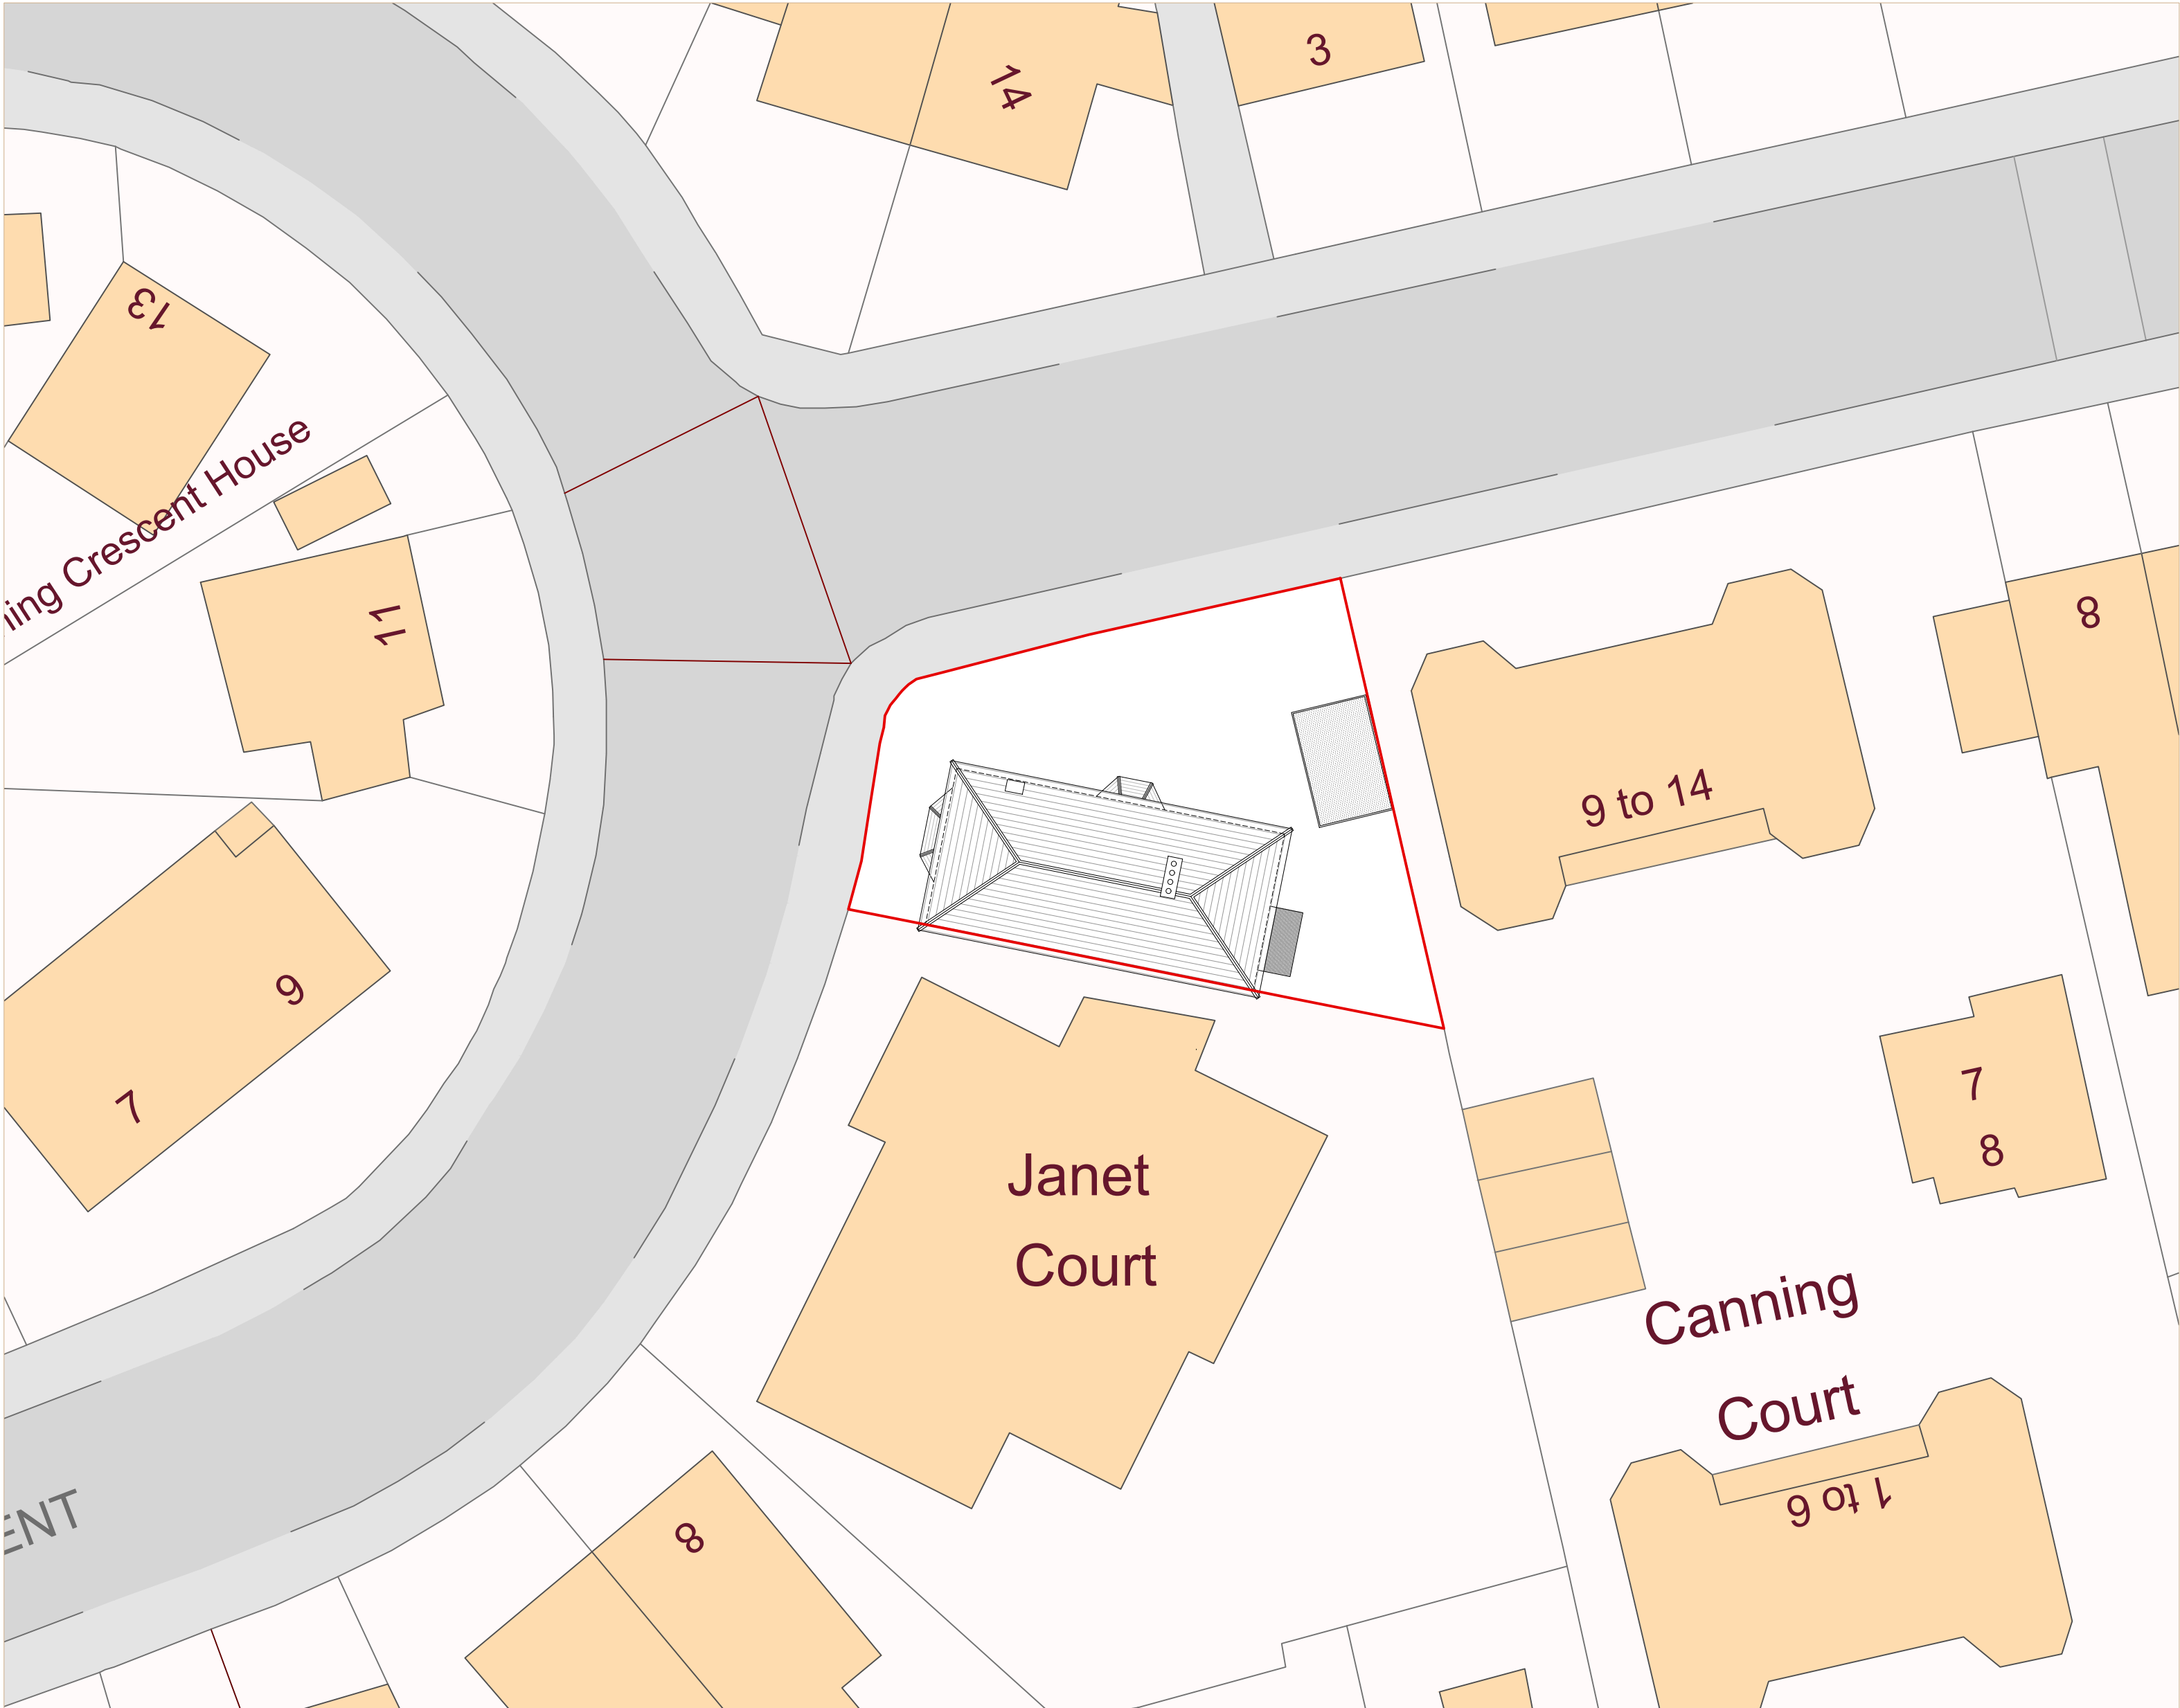


Existing ground floor plan in context
Scale 1:100

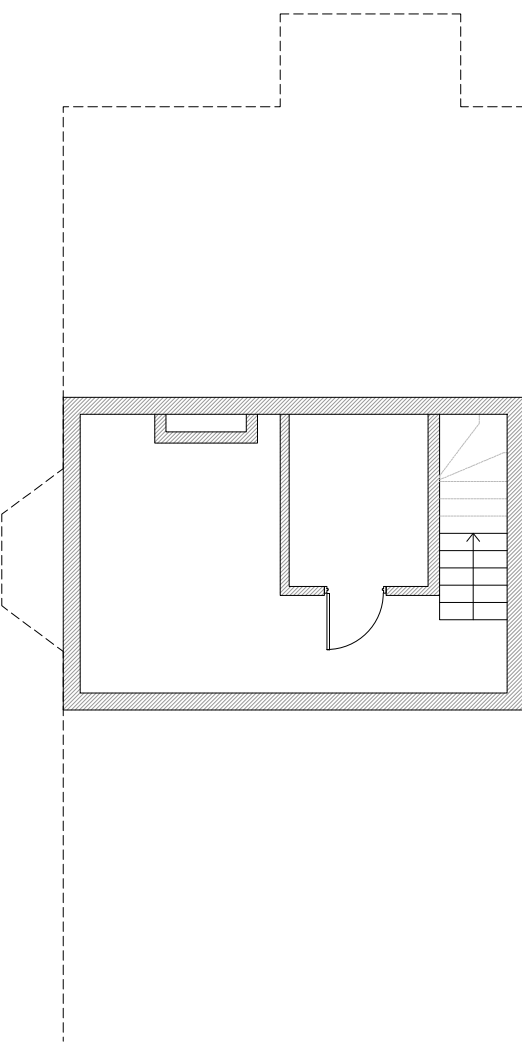


Existing block plan
Scale 1:200

 


Existing basement plan
Scale 1:100

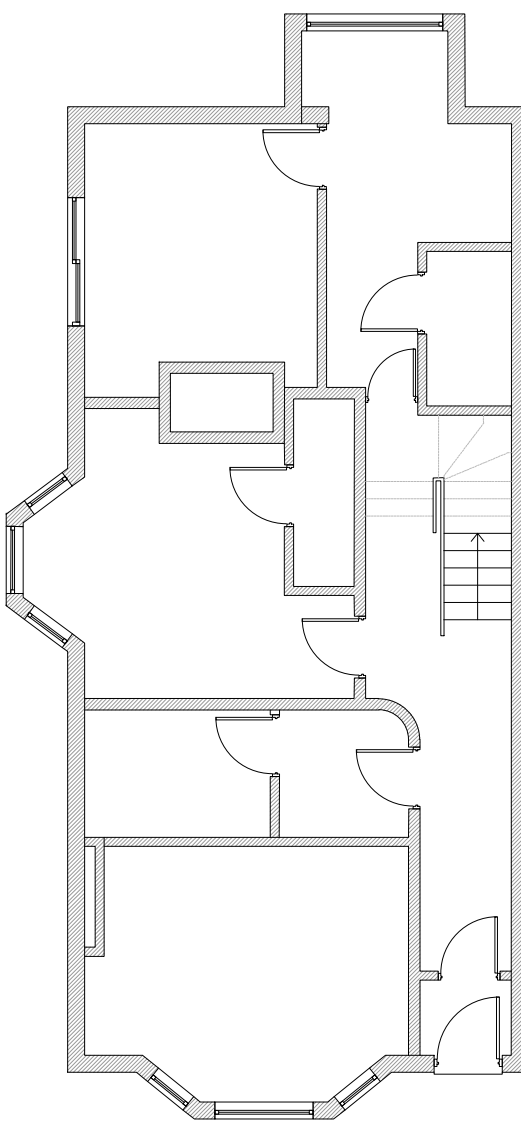

Existing ground floor plan
Scale 1:100

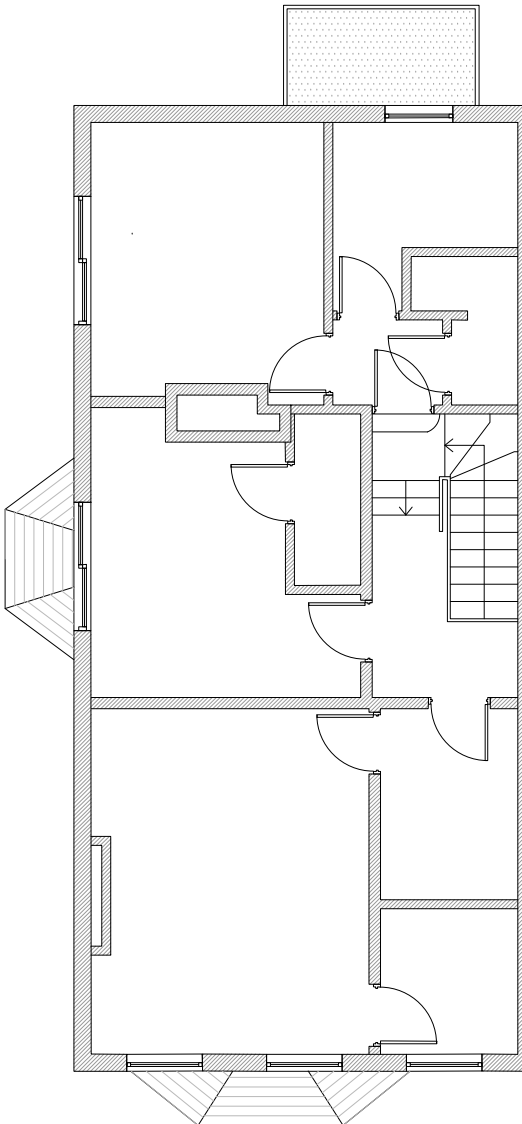


Existing first floor plan
Scale 1:100

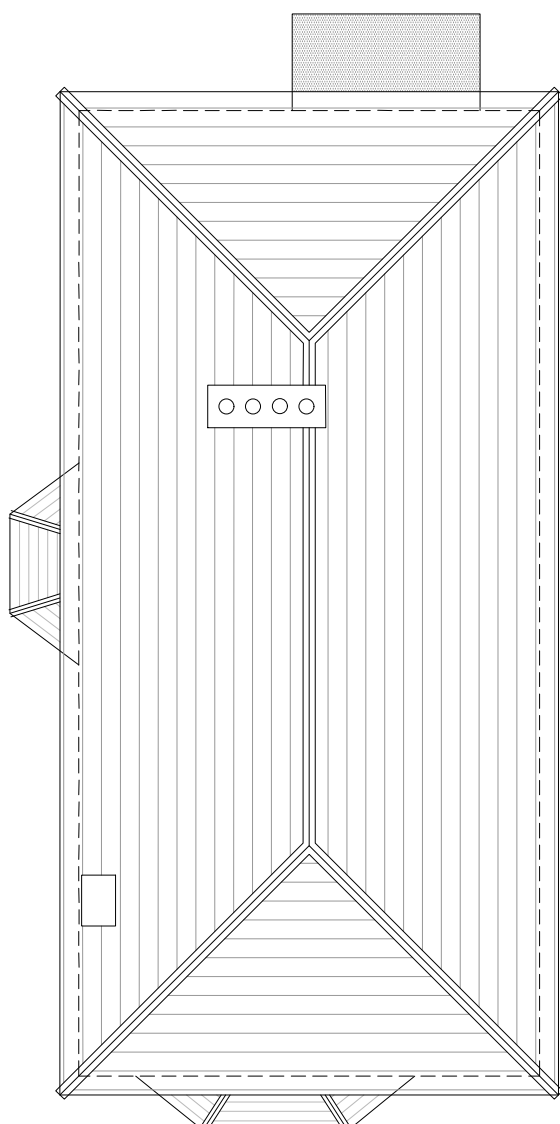

Existing roof plan
Scale 1:100



Existing front elevation
Scale 1:100

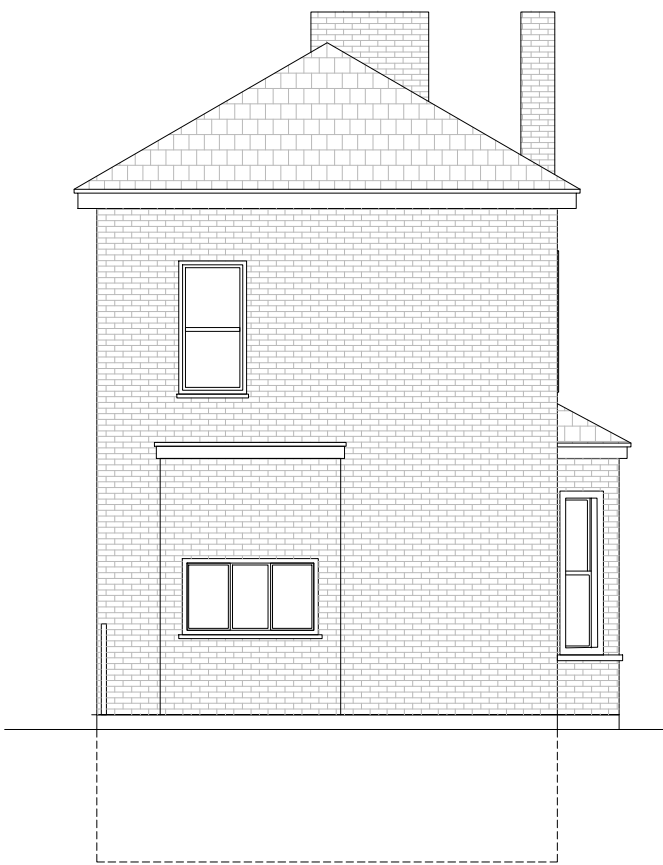

Existing rear elevation
Scale 1:100



Existing side elevation
Scale 1:100





AYGUL BOYRAZ
ARCHITECTURE & INTERIOR DESIGN

Contact: | Ms. Aygul Boyraz
Email: info@aygulboyraz.com
Tel: +44 7377 930 0802

Project Title
12 Canning Crescent,
London, N22 5SR

Sheet Title
Existing plans, elevations
& block plan

Scale
1:100 / 1:200 @ A1

Drawn By
AYGUL BOYRAZ

Reference Number
113A_PL01A

Date
15/08/2024

Notes:
This drawing is not to be copied, altered or
changed without permission.
While this drawing can be used as a base
drawing for construction purposes, it is VERY
IMPORTANT that all dimensions are checked
carefully and on site before any work
commences or any materials are ordered.
This drawing can be used as part of a planning
application, although the planning officer may
ask for more specific information about some
aspects of the design.
The drawing intends to illustrate the general
arrangement of the project proposal. As it
stands this drawing does not include all of the
detail necessary for a full plans building
regulations application.
Aygul Boyraz LTD. is only in charge of the
planning application process and we hold no
responsibility in the construction phase.