




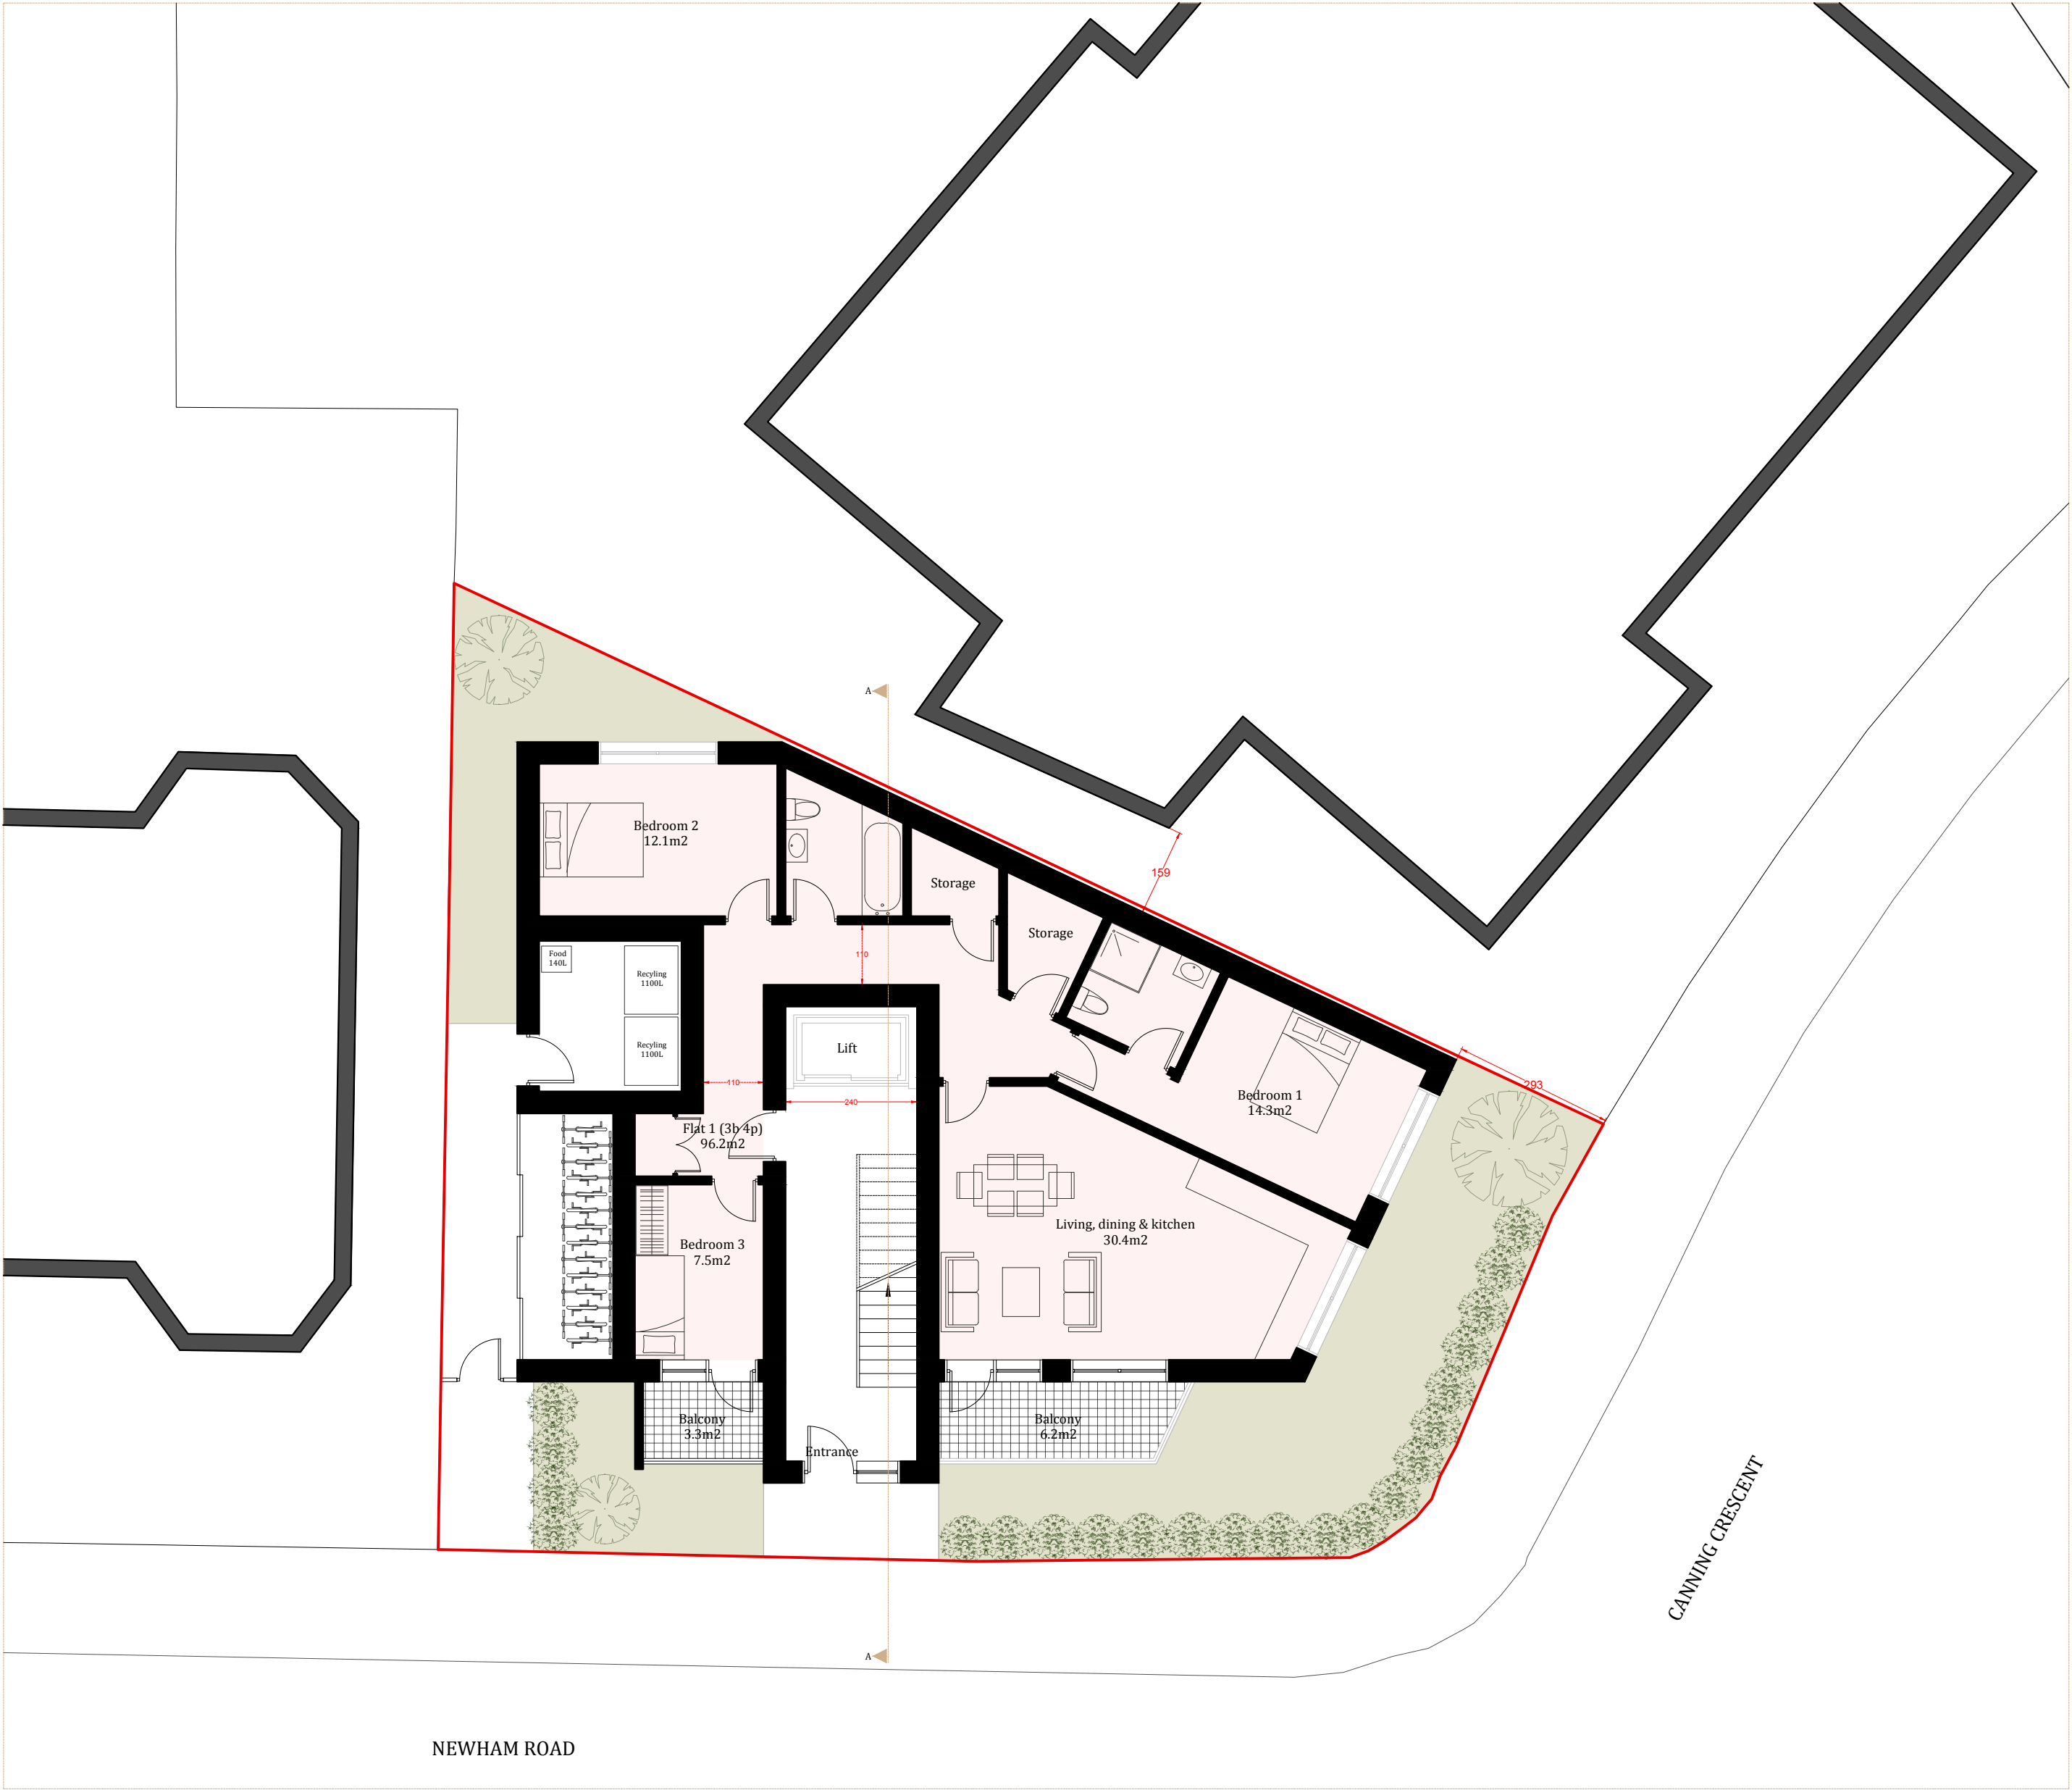


As-approved ground floor plan in context
Scale 1:100

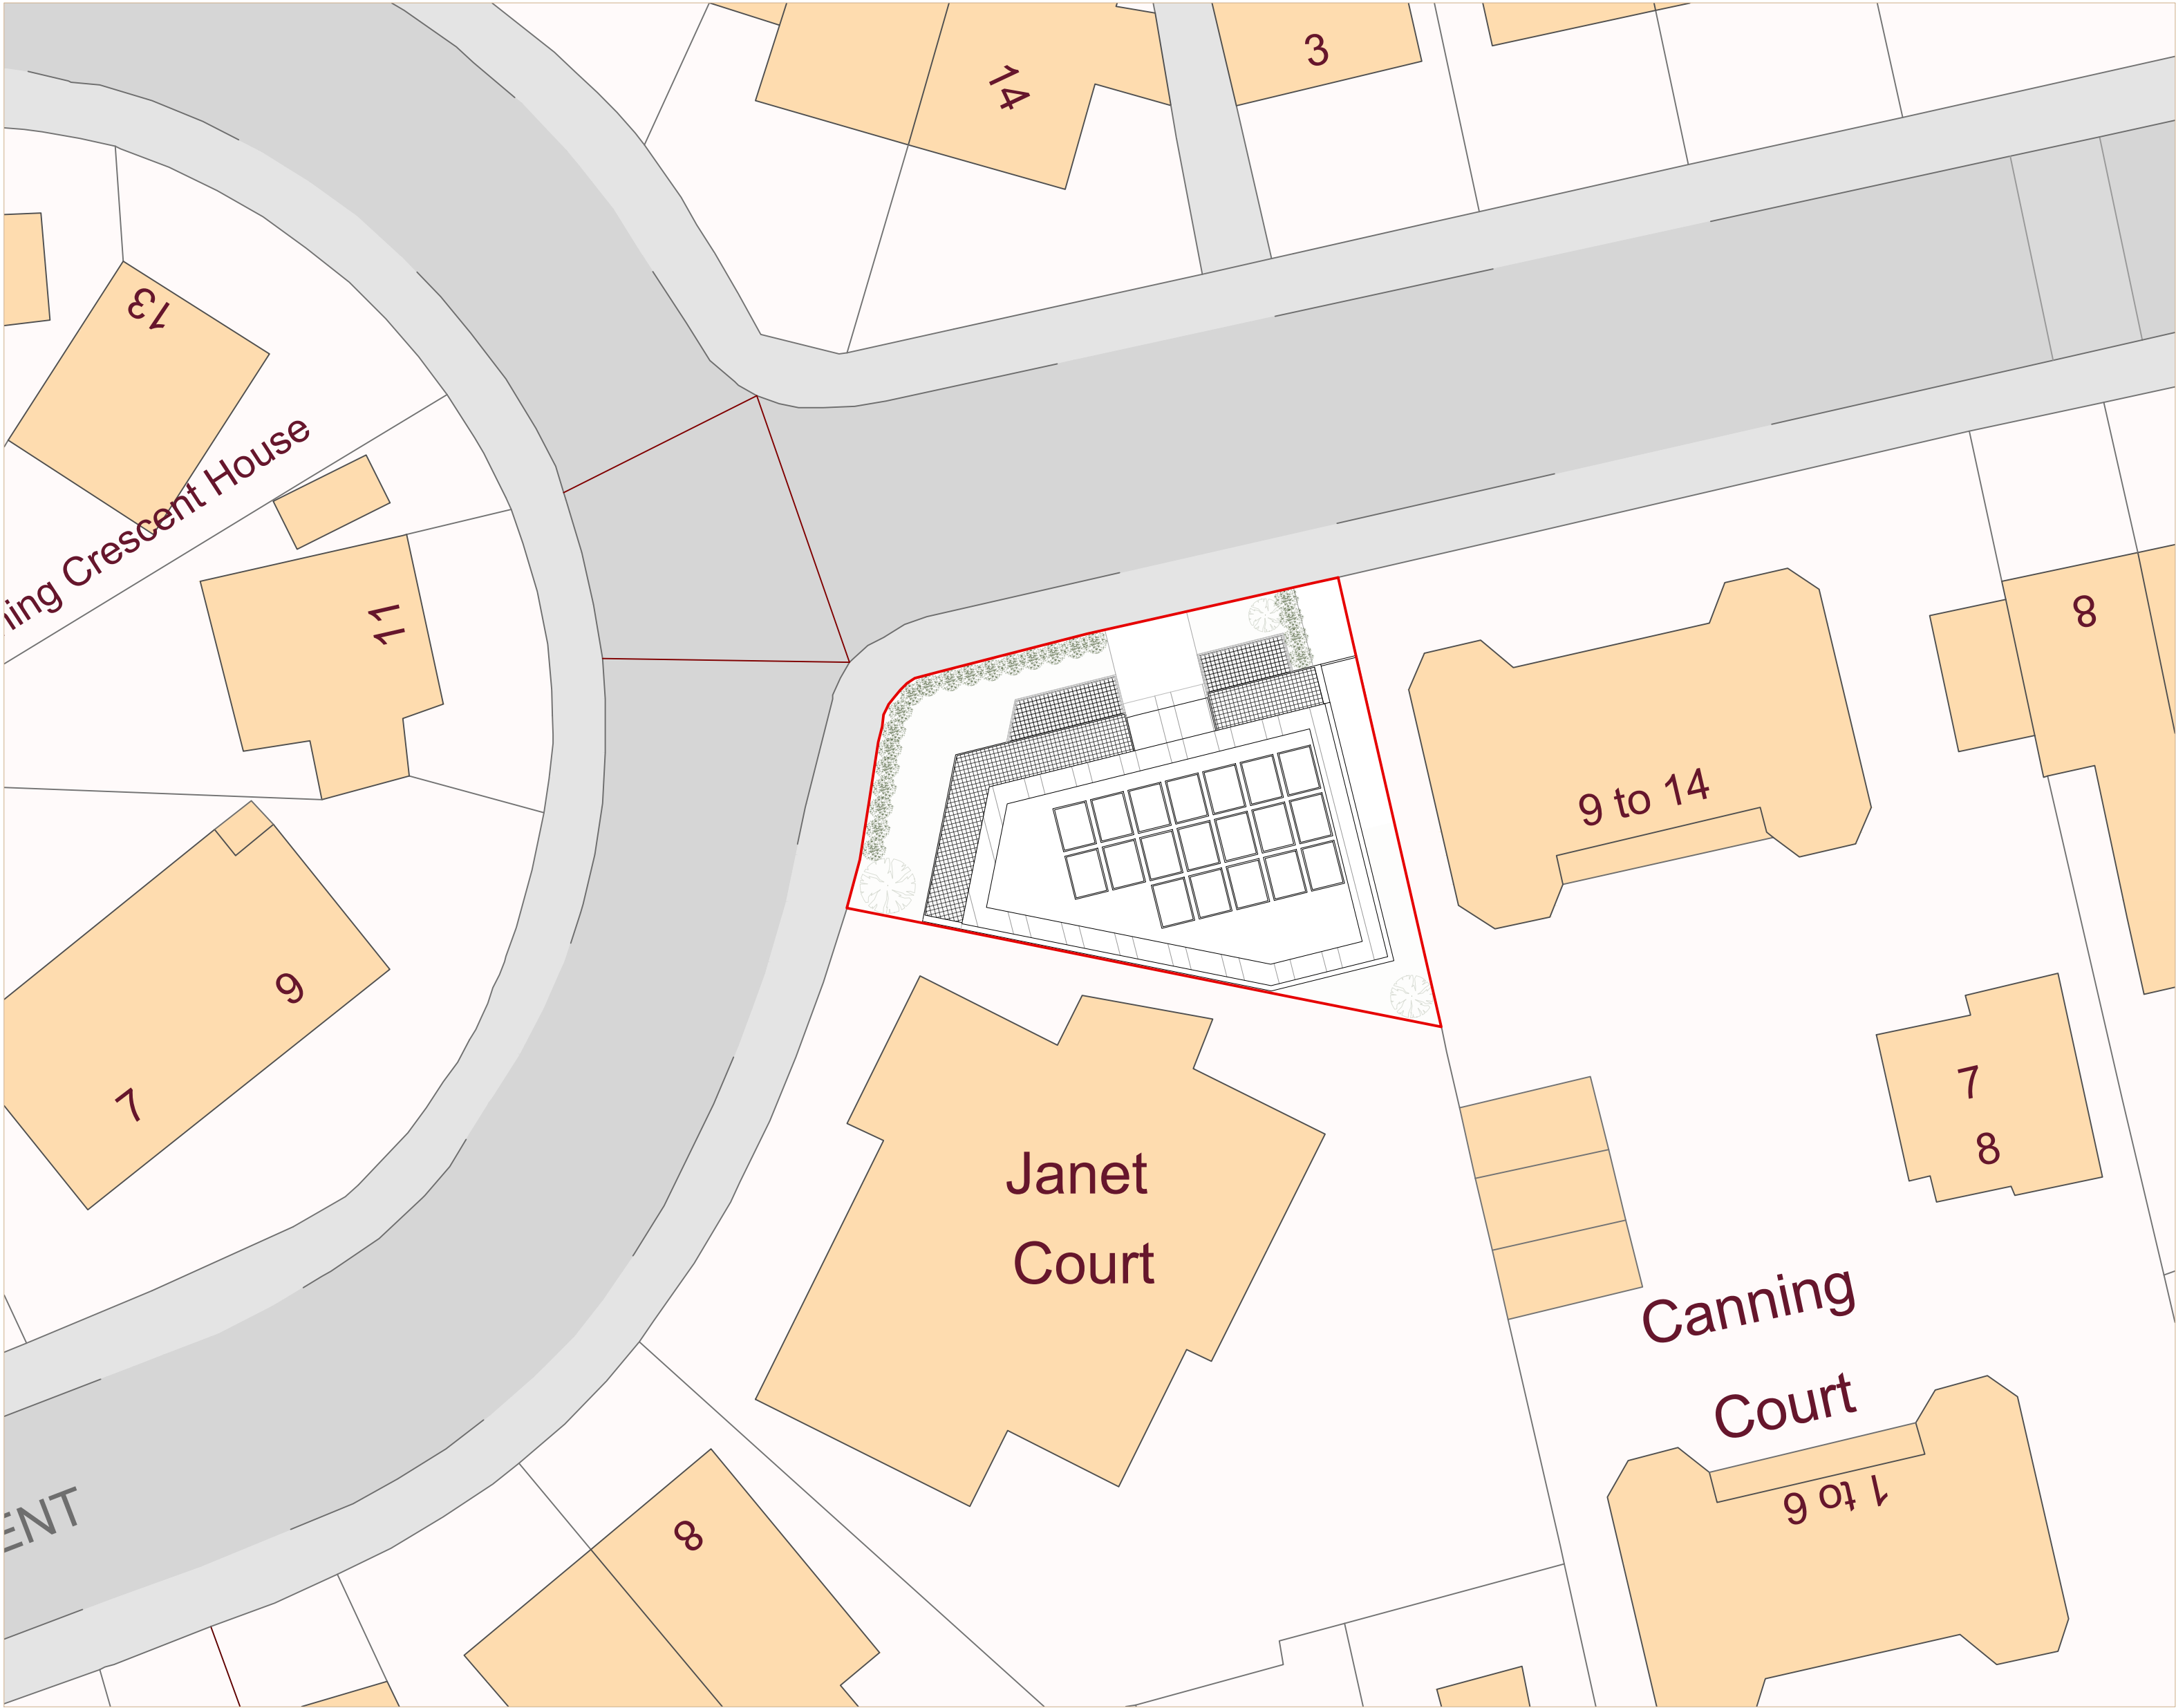


As-approved block plan
Scale 1:200

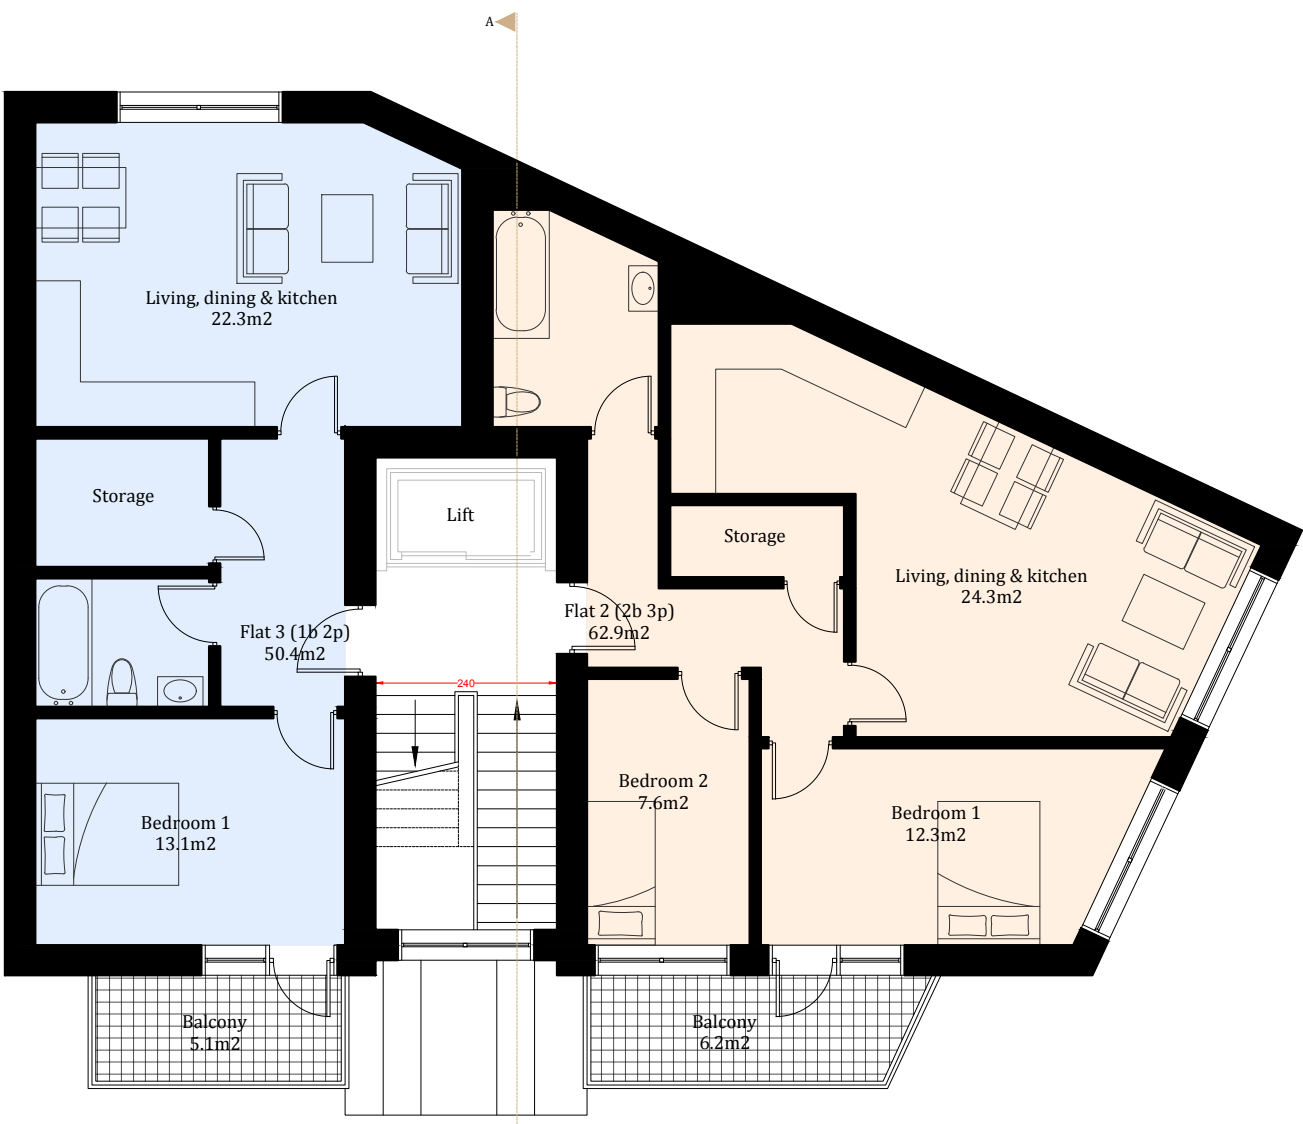


As-approved first floor plan
Scale 1:100

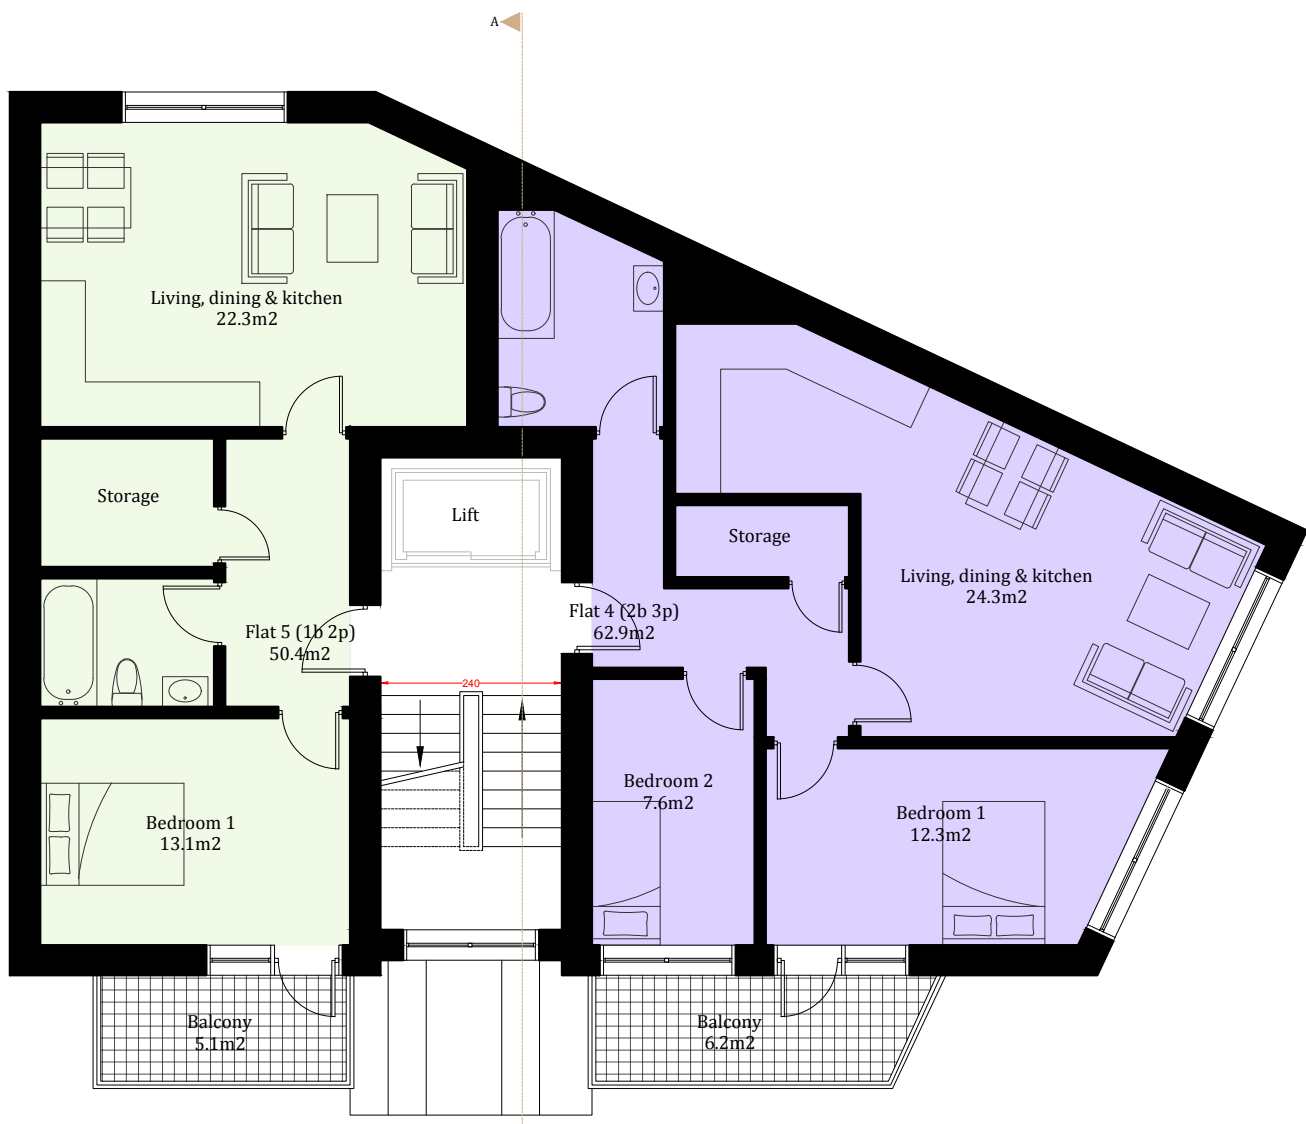


As-approved second floor plan
Scale 1:100

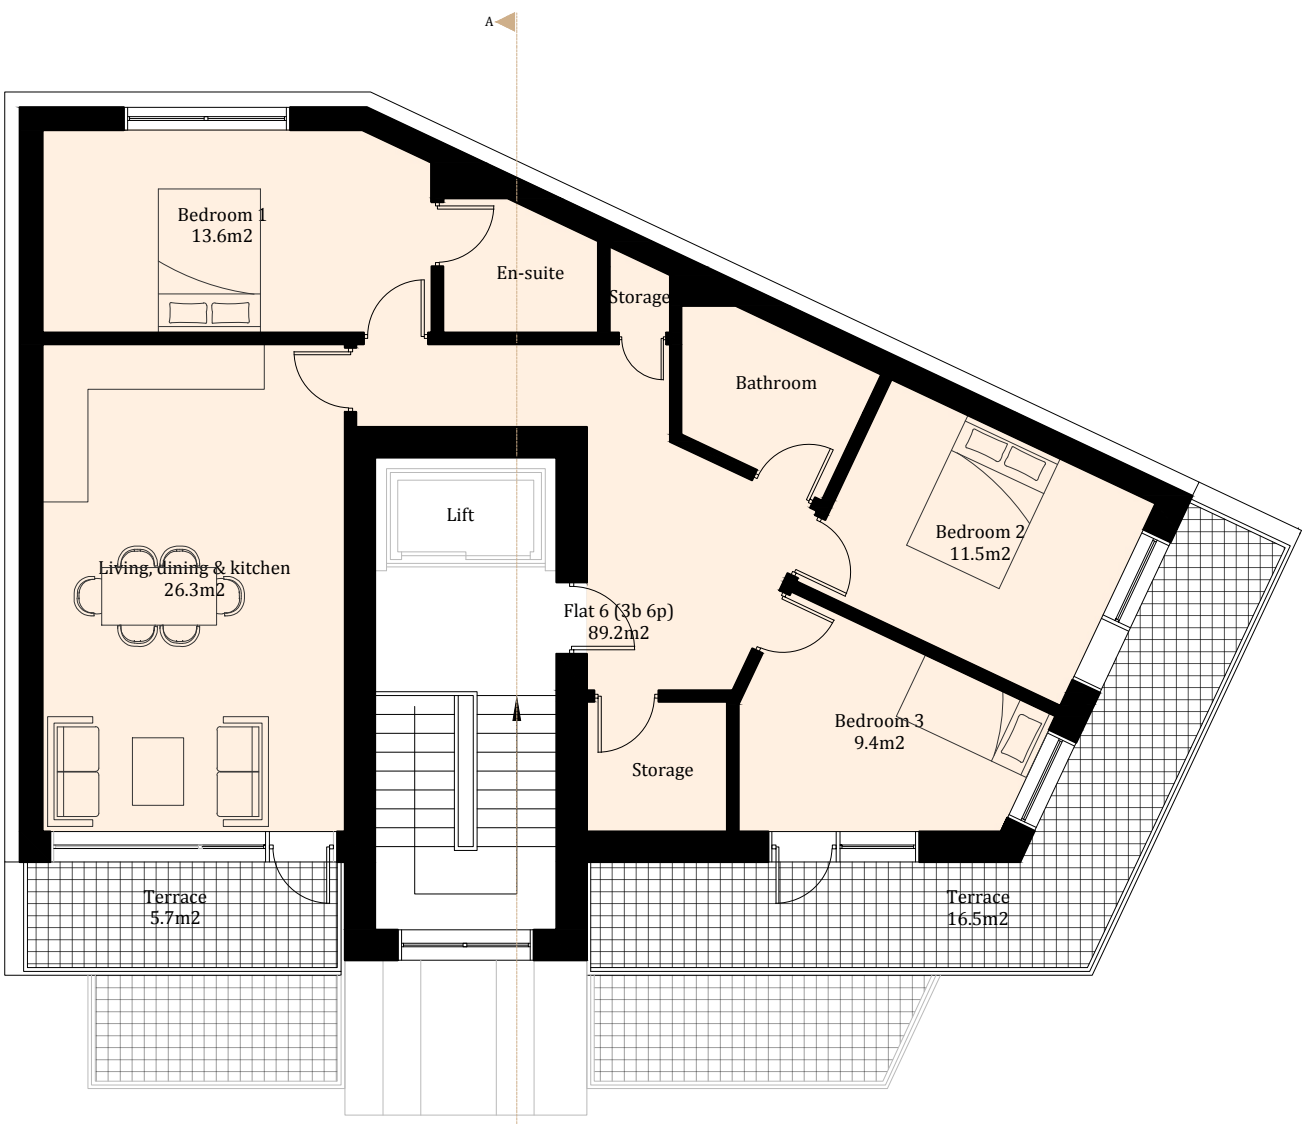

As-approved third floor plan
Scale 1:100

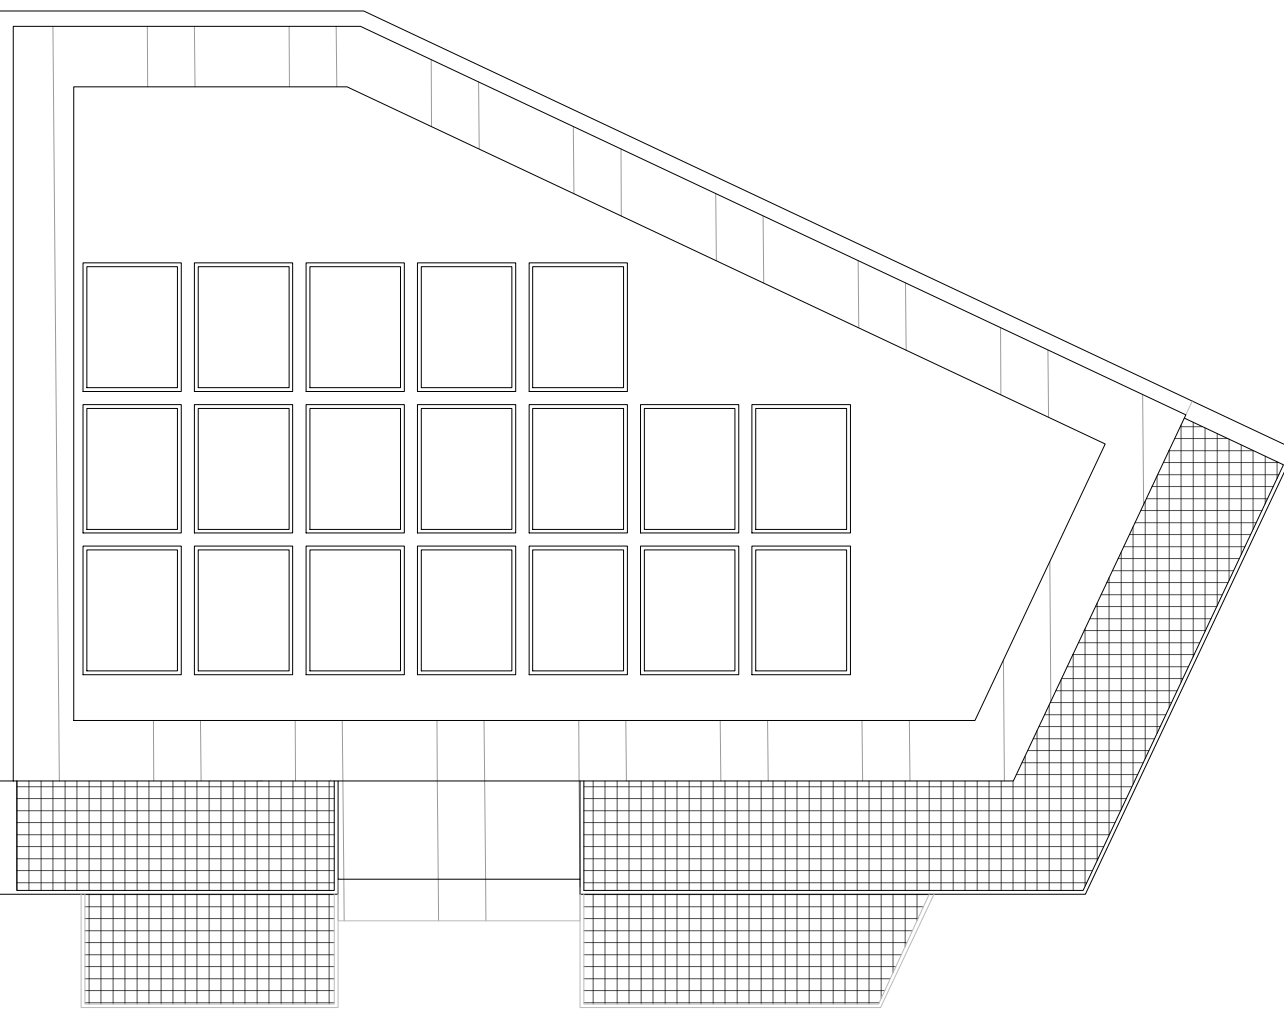

As-approved roof plan
Scale 1:100

 

AYGUL BOYRAZ

ARCHITECTURE & INTERIOR DESIGN

Contact: | Ms. Aysel Boyraz

Email: | info@aygulboyraz.com

Tel: | +44 7377 930 0802

Project Title

12 Canning Crescent,
London, N22 5SR

Sheet Title

As-approved plans
& block plan (HGV/2023/1337)

Scale

1:100 / 1:200 @ A1

Drawn By

AYGUL BOYRAZ

Reference Number

113A_PL02A

Date

15/08/2024

Notes:

This drawing is not to be copied, altered or
changed without permission.

While this drawing can be used as a base
drawing for construction purposes, it is VERY
IMPORTANT that all dimensions are checked
carefully and on site before any work
commences or any materials are ordered.

This drawing can be used as part of a planning
application, although the planning officer may
ask for more specific information about some
aspects of the design.

The drawing intends to illustrate the general
arrangement of the project proposed. As it
stands this drawing does not include all of the
detail necessary for a full plans building
regulations application.

Aygul Boyraz LTD. is only in charge of the
planning application process and we hold no
responsibility in the construction phase.