




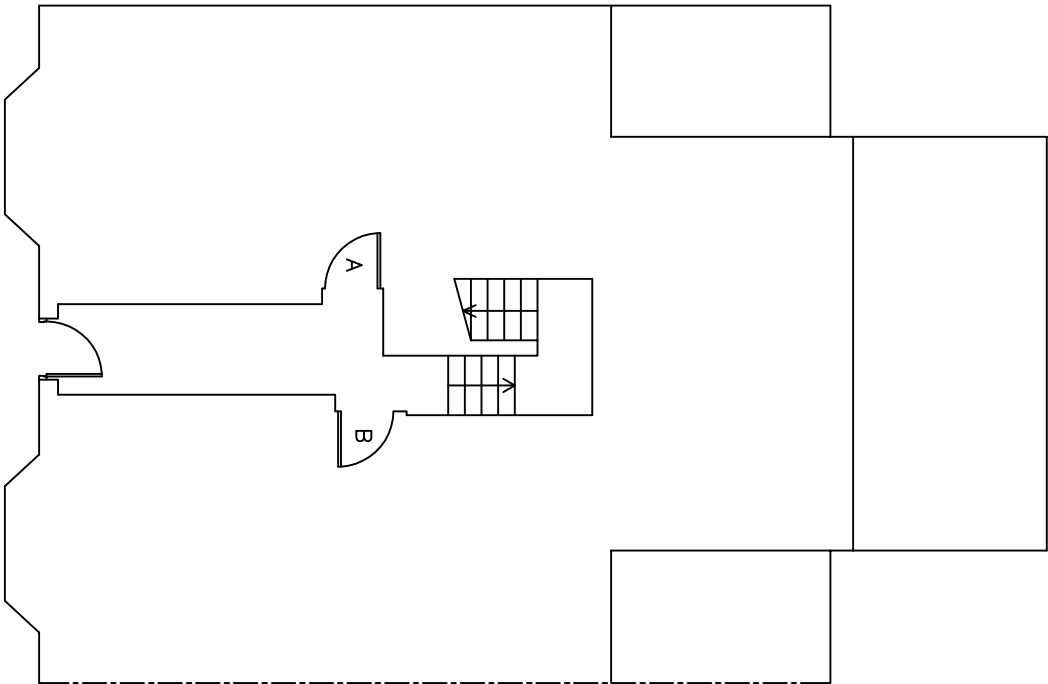


EXISTING GROUND FLOOR

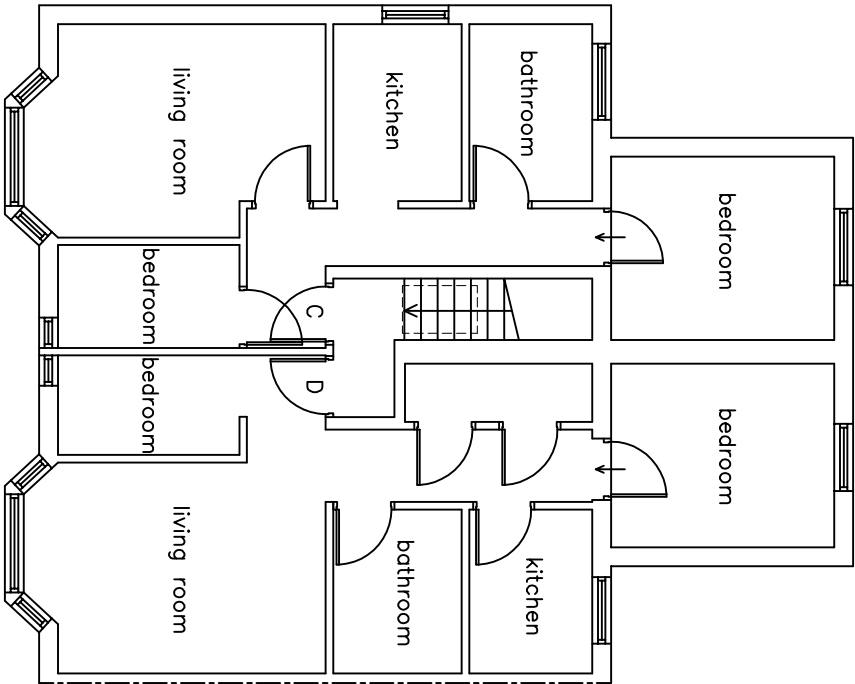


EXISTING FIRST FLOOR

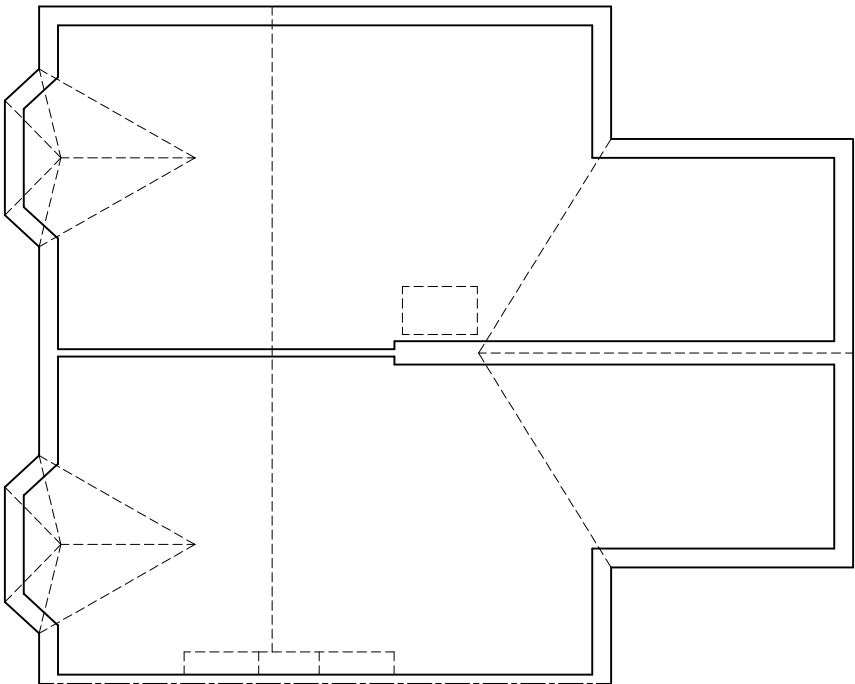


EXISTING LOFT

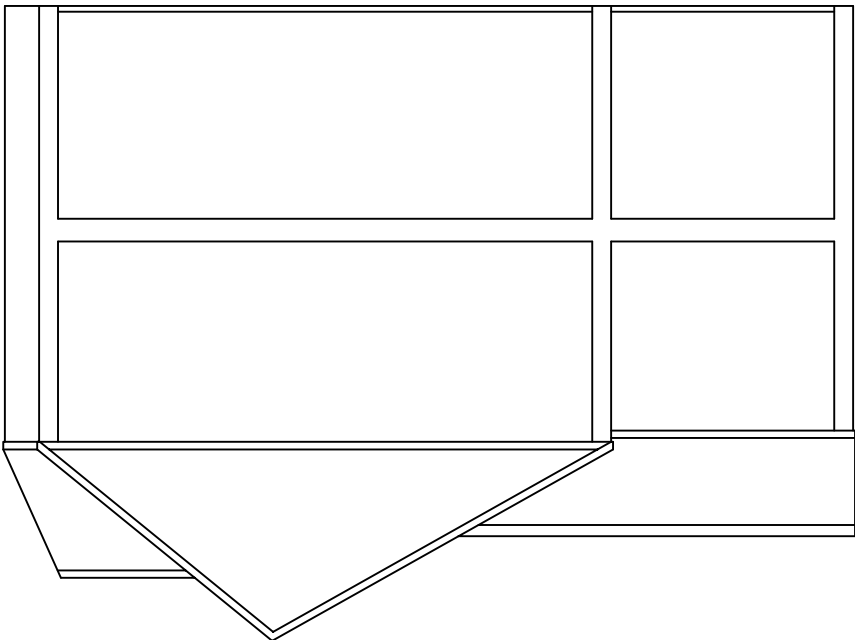


EXISTING SECTION

 


 www.ionicplans.co.uk T: 0845 124 9552		ADDRESS: 44 WOODLANDS PARK ROAD, LONDON N15 3RX		DETAILS: LOFT CONVERSIONS	
SCALE: 1:100	DATE: NOV 2024	SIZE: A3	DRAWING NO: 44/01B		

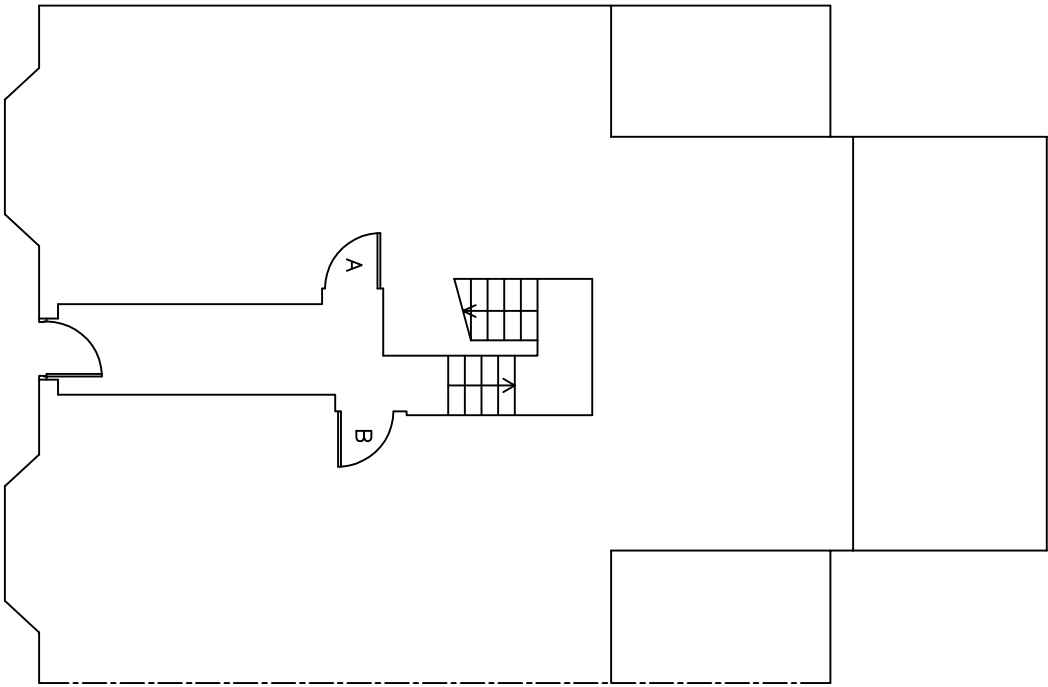


PROPOSED GROUND FLOOR – no change

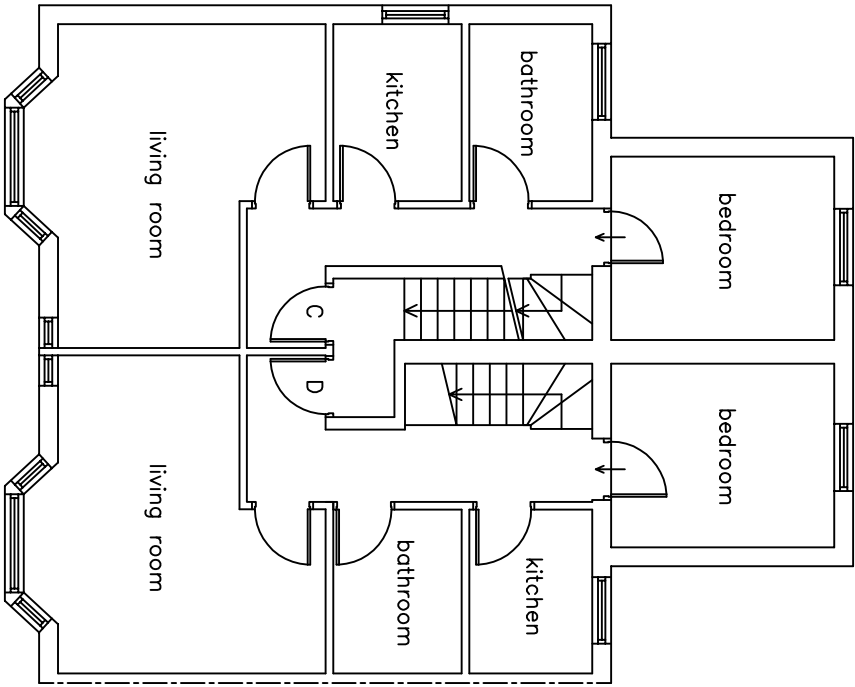

PROPOSED FIRST FLOOR

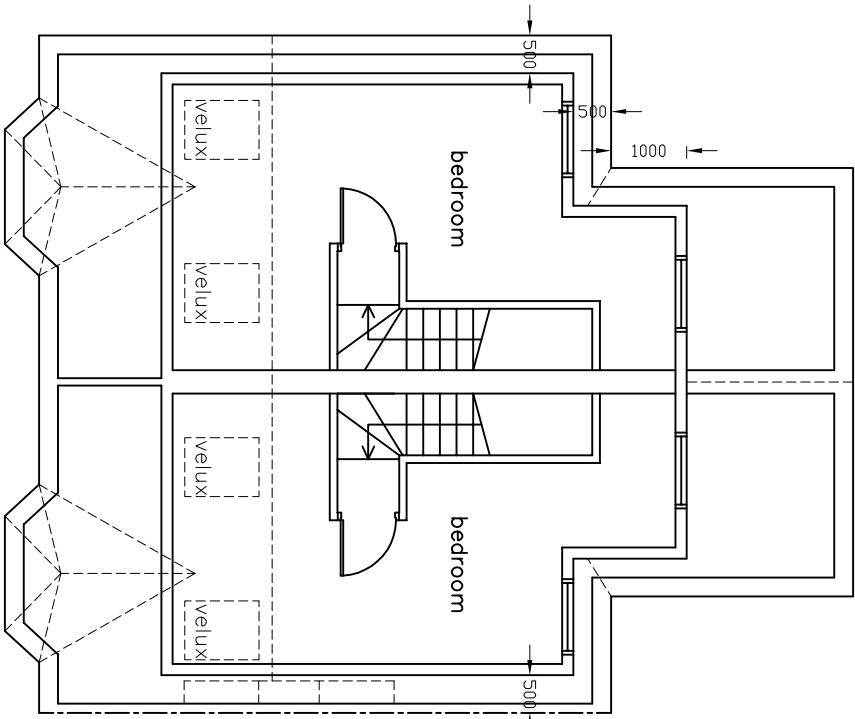



PROPOSED LOFT

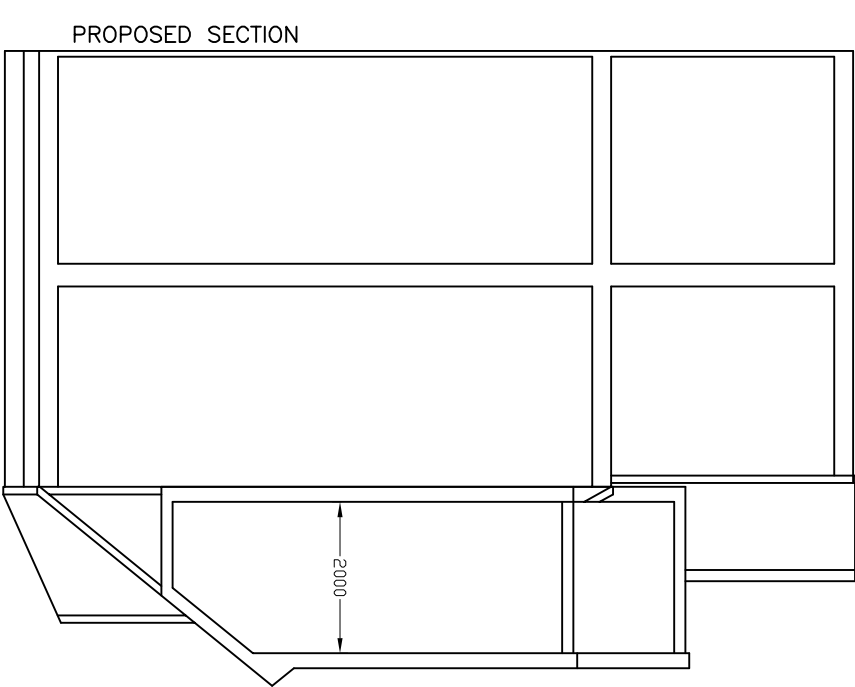


PROPOSED SECTION

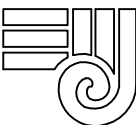


IONIC  www.ionicplans.co.uk T: 0845 124 9552		ADDRESS: 44 WOODLANDS PARK ROAD, LONDON N15 3RX		DETAILS: LOFT CONVERSIONS	
SCALE: 1:100	DATE: NOV 2024	SIZE: A3	DRAWING NO: 44/02B		

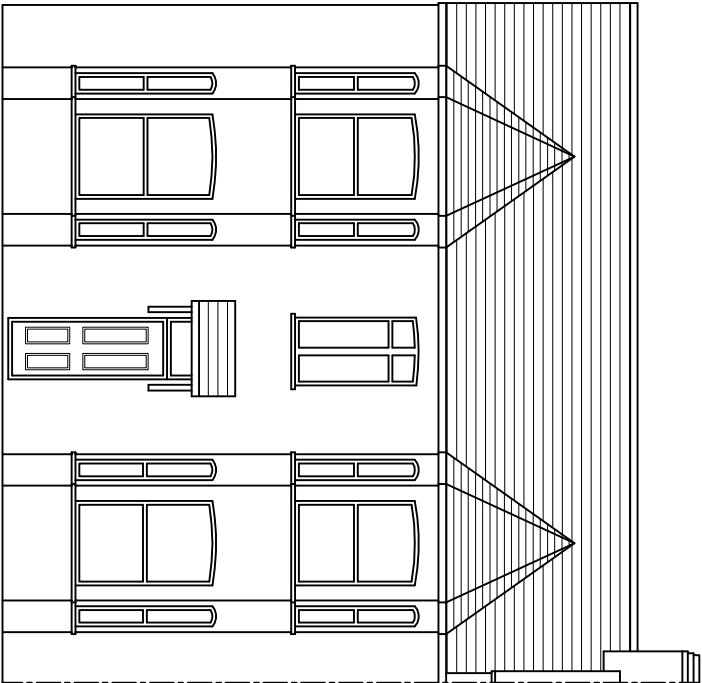


EXISTING FRONT ELEVATION

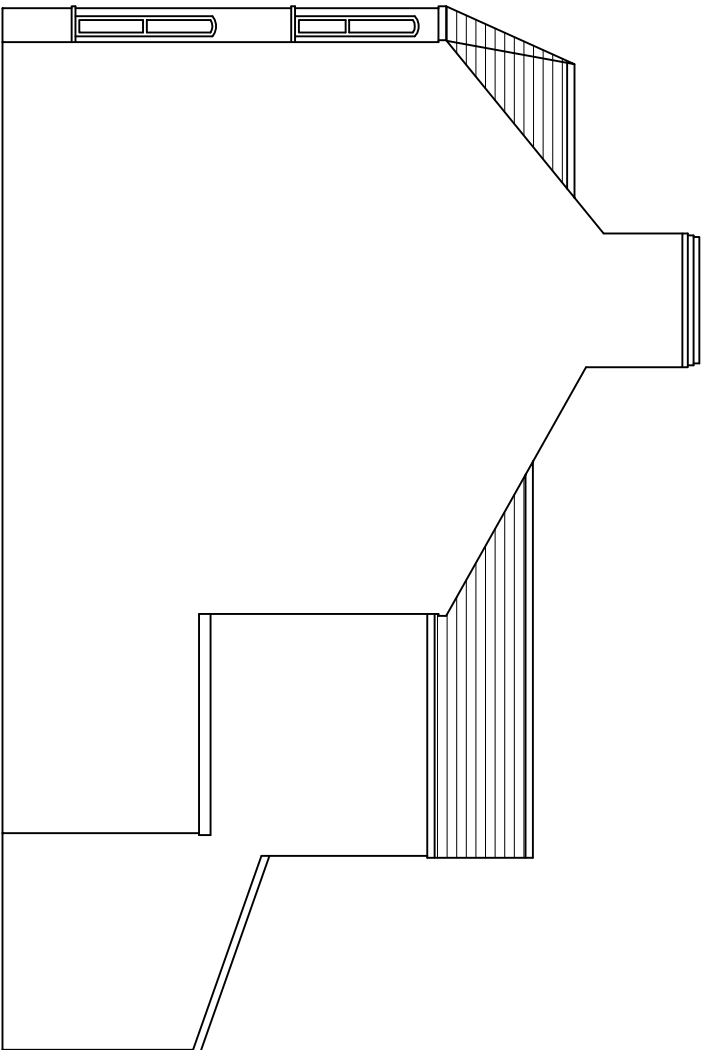

EXISTING SIDE ELEVATION

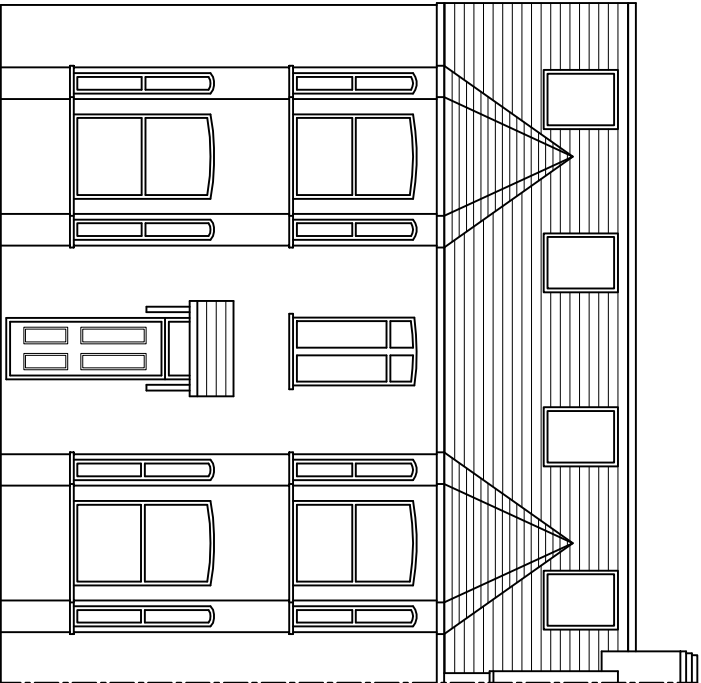

PROPOSED FRONT ELEVATION

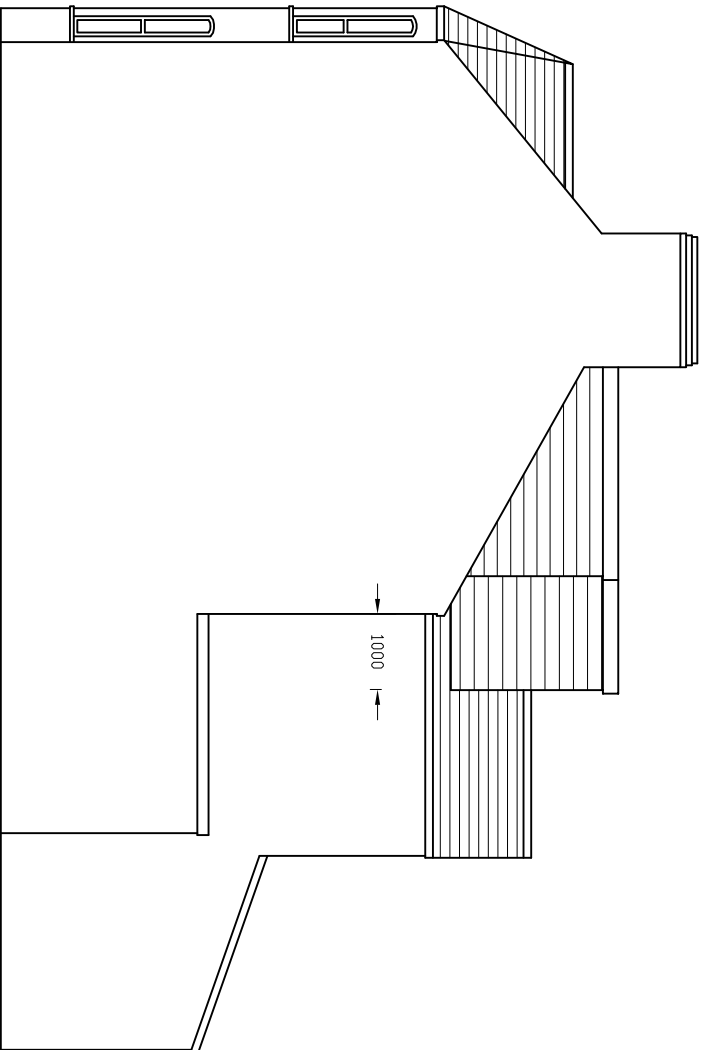


PROPOSED SIDE ELEVATION




www.ionicplans.co.uk
T: 0845 124 9552

ADDRESS: 44 WOODLANDS PARK ROAD, LONDON N15 3RX
DETAILS: LOFT CONVERSIONS


SCALE: 1:100
DATE: NOV 2024
SIZE: A3
DRAWING NO: 44/03B

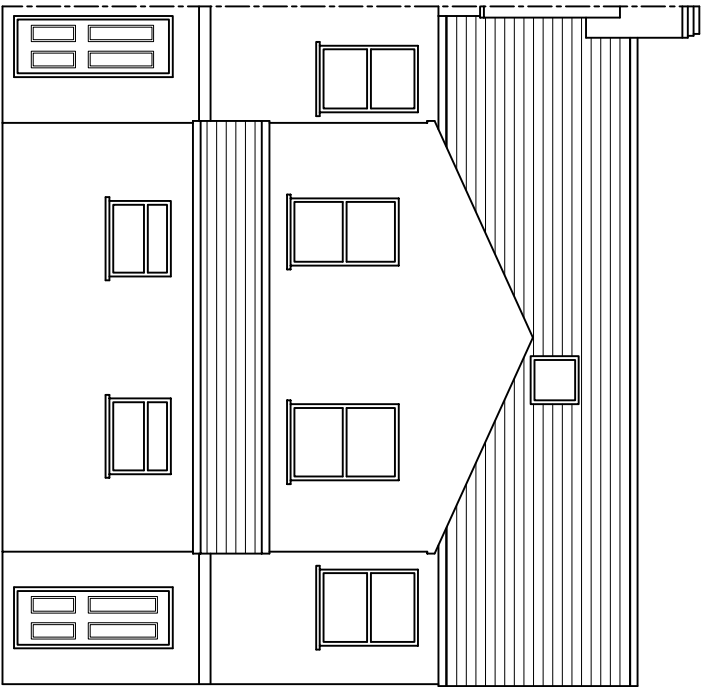


EXISTING REAR ELEVATION

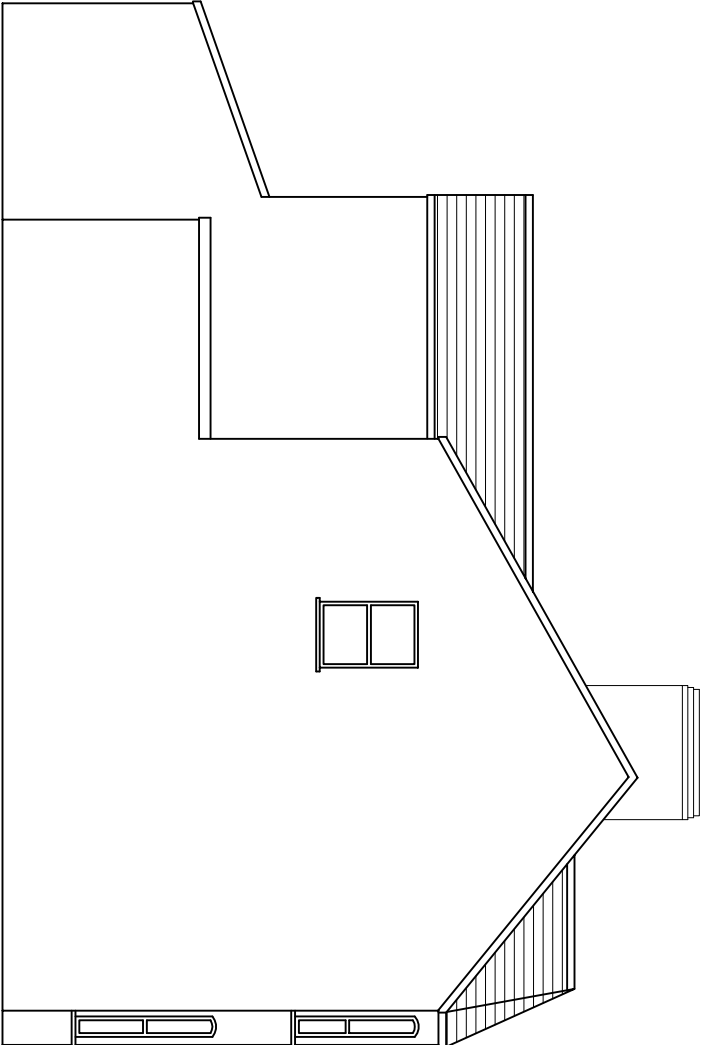


EXISTING SIDE ELEVATION

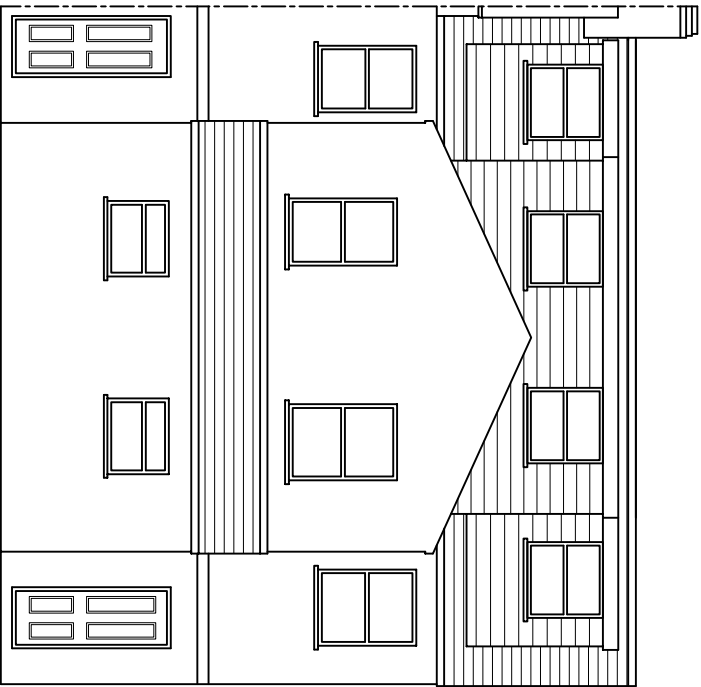

PROPOSED REAR ELEVATION

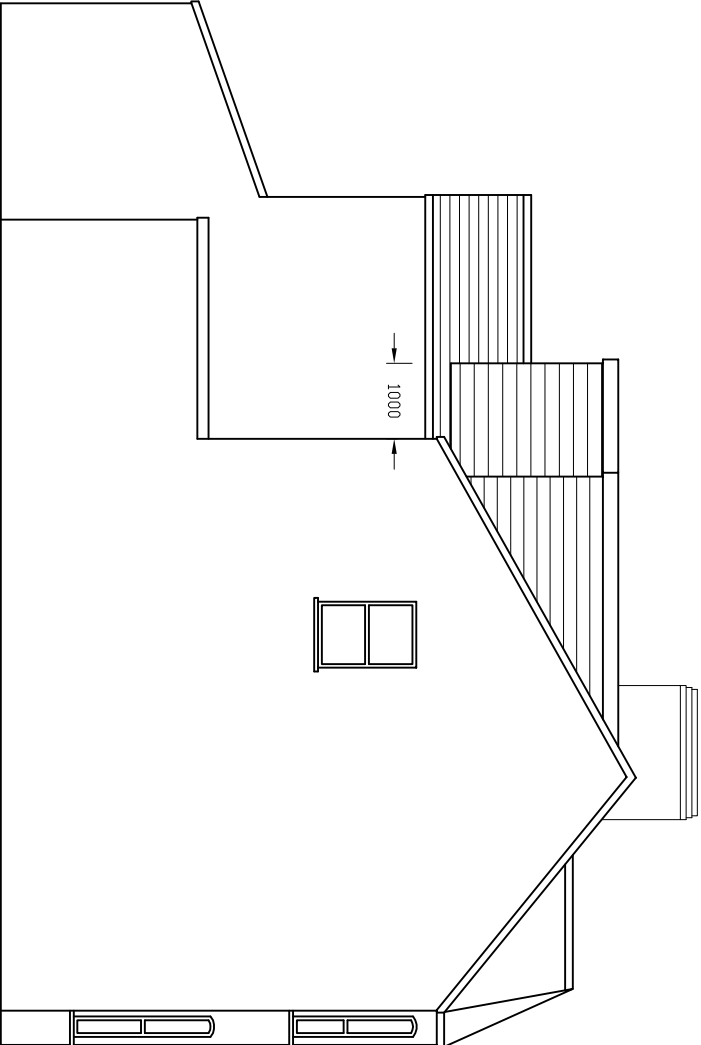

PROPOSED SIDE ELEVATION

 

www.ionicplns.co.uk
T: 0845 124 9552

ADDRESS: 44 WOODLANDS PARK ROAD, LONDON N15 3RX

DETAILS: LOFT CONVERSIONS

SCALE: 1:100 DATE: NOV 2024 SIZE: A3 DRAWING NO: 44/04B