




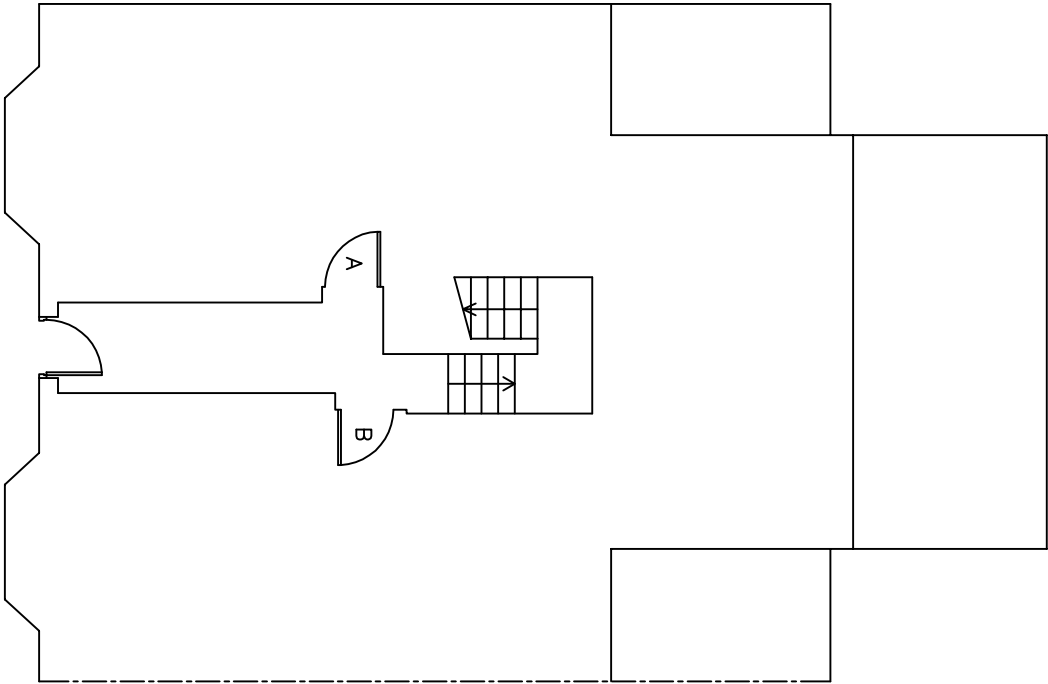


EXISTING GROUND FLOOR

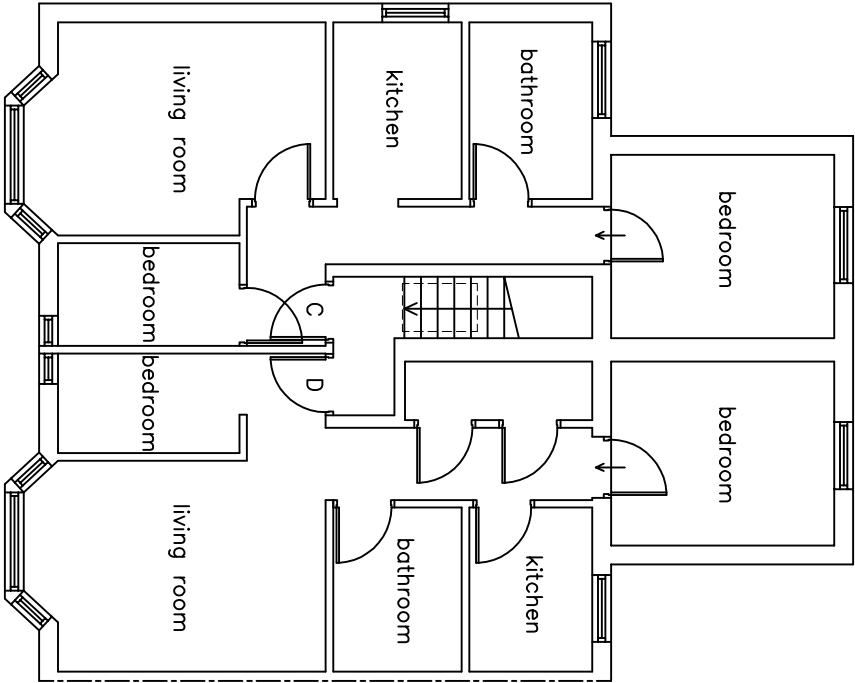

EXISTING FIRST FLOOR

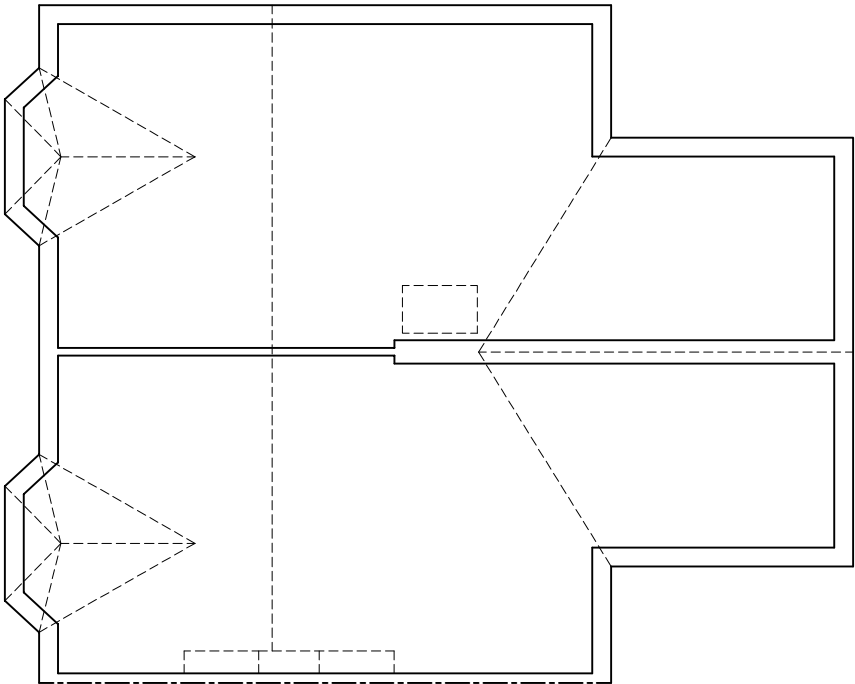

EXISTING LOFT

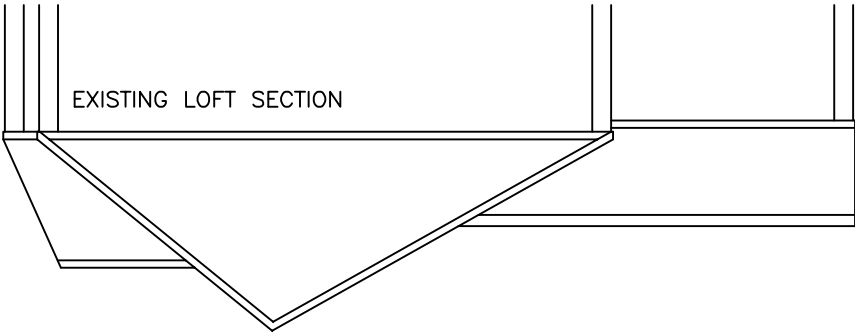

EXISTING LOFT SECTION




www.ionicplans.co.uk
T: 0845 124 9552


ADDRESS: 44 WOODLANDS PARK ROAD, LONDON N15 3RX

DETAILS: LOFT CONVERSIONS


SCALE: 1:100	DATE: MAR 2020	SIZE: A3	DRAWING NO: 44/01
--------------	----------------	----------	-------------------

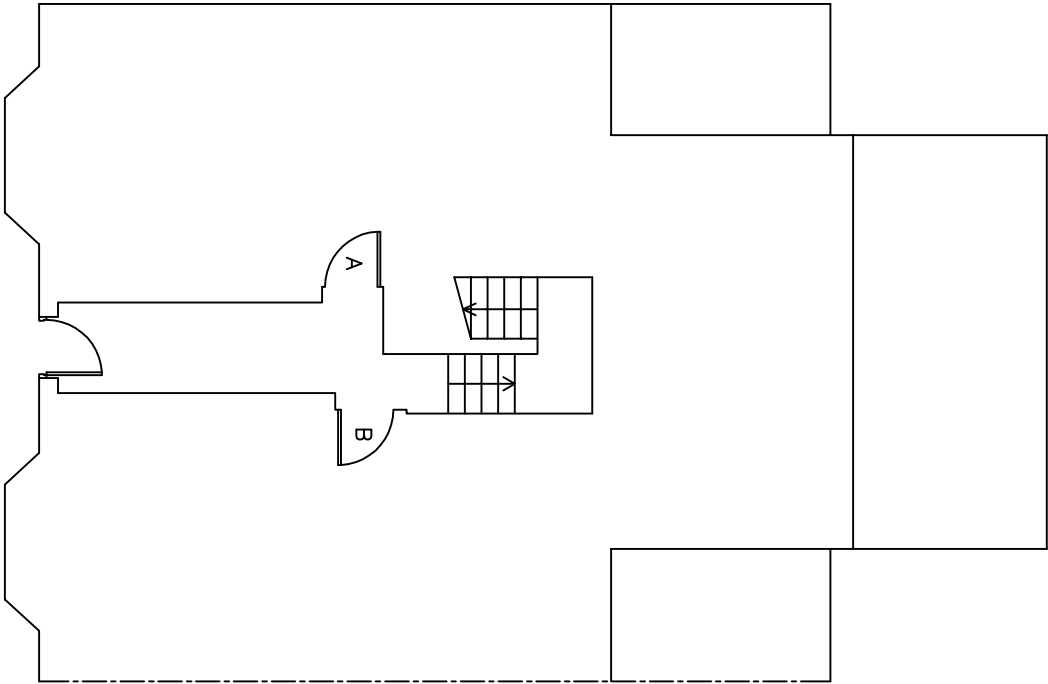


PROPOSED GROUND FLOOR – no change

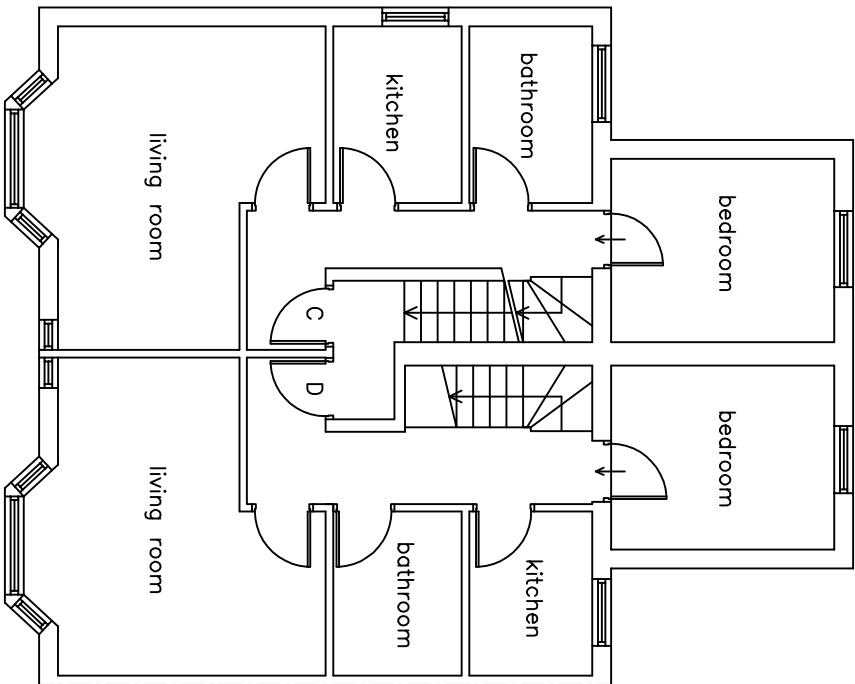

PROPOSED FIRST FLOOR

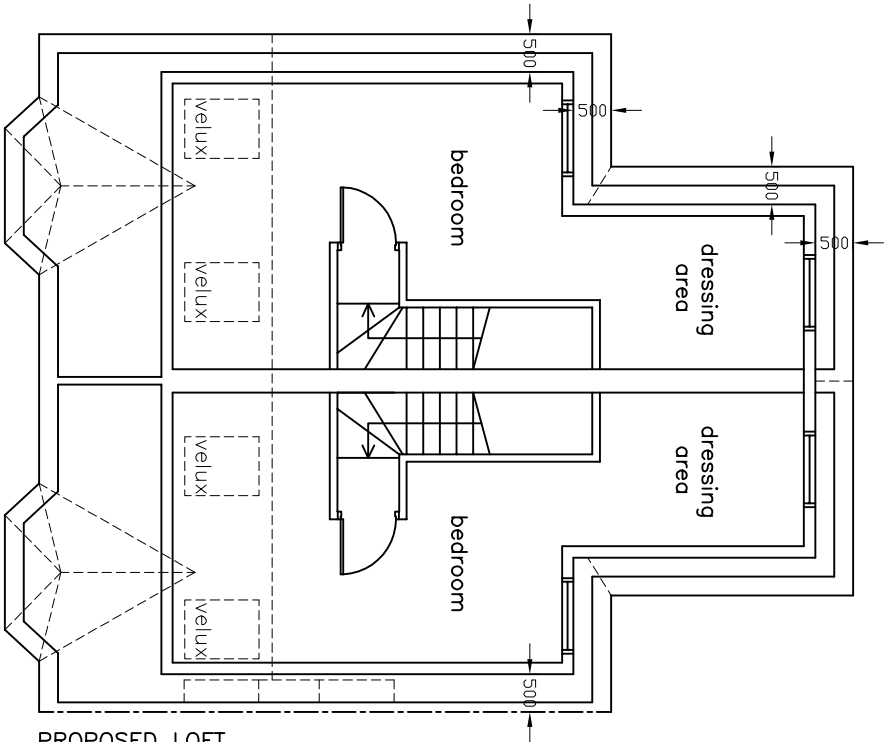


PROPOSED LOFT

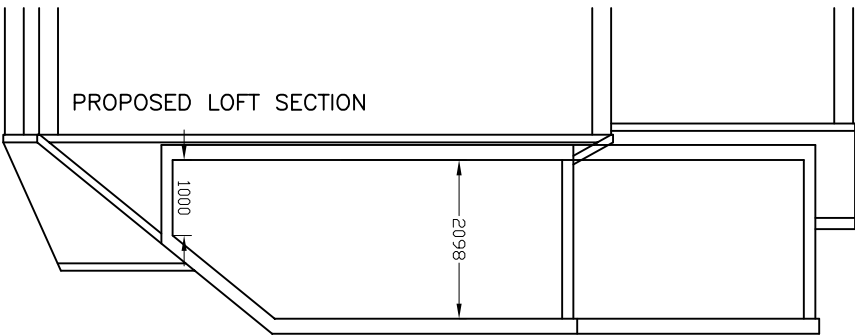


PROPOSED LOFT SECTION




 www.ionicplns.co.uk T: 0845 124 9552		ADDRESS: 44 WOODLANDS PARK ROAD, LONDON N15 3RX		DETAILS: LOFT CONVERSIONS	
SCALE: 1:100	DATE: MAR 2020	SIZE: A3	DRAWING NO: 44/02		

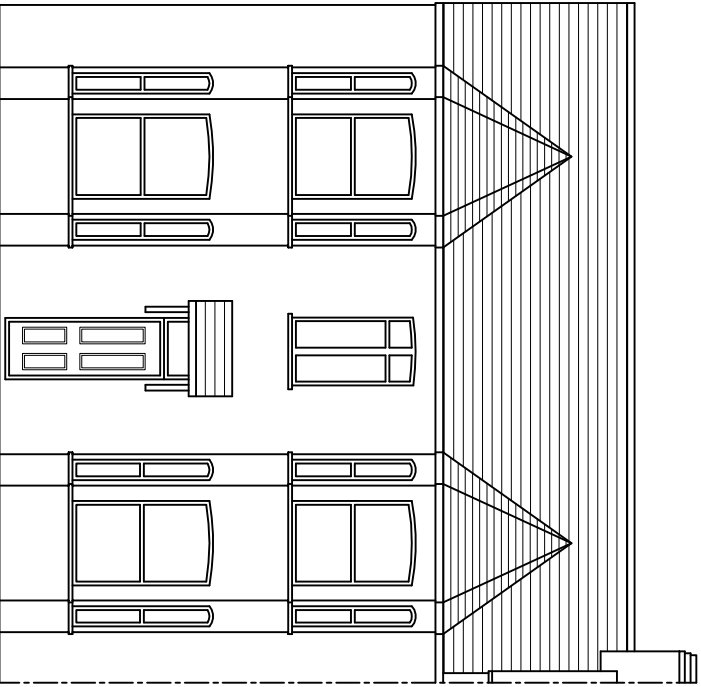


EXISTING FRONT ELEVATION

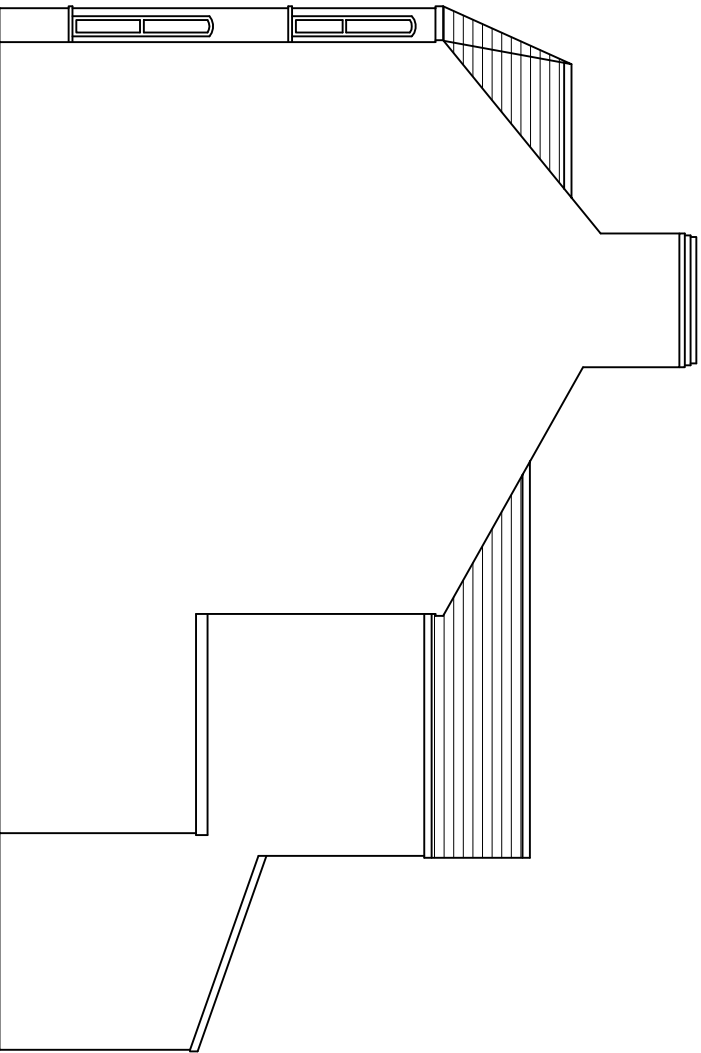

EXISTING SIDE ELEVATION

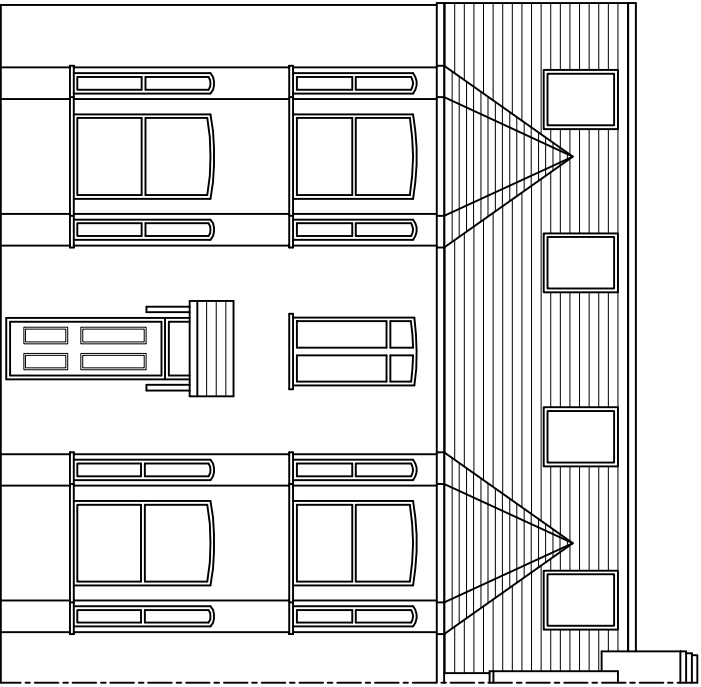


PROPOSED FRONT ELEVATION

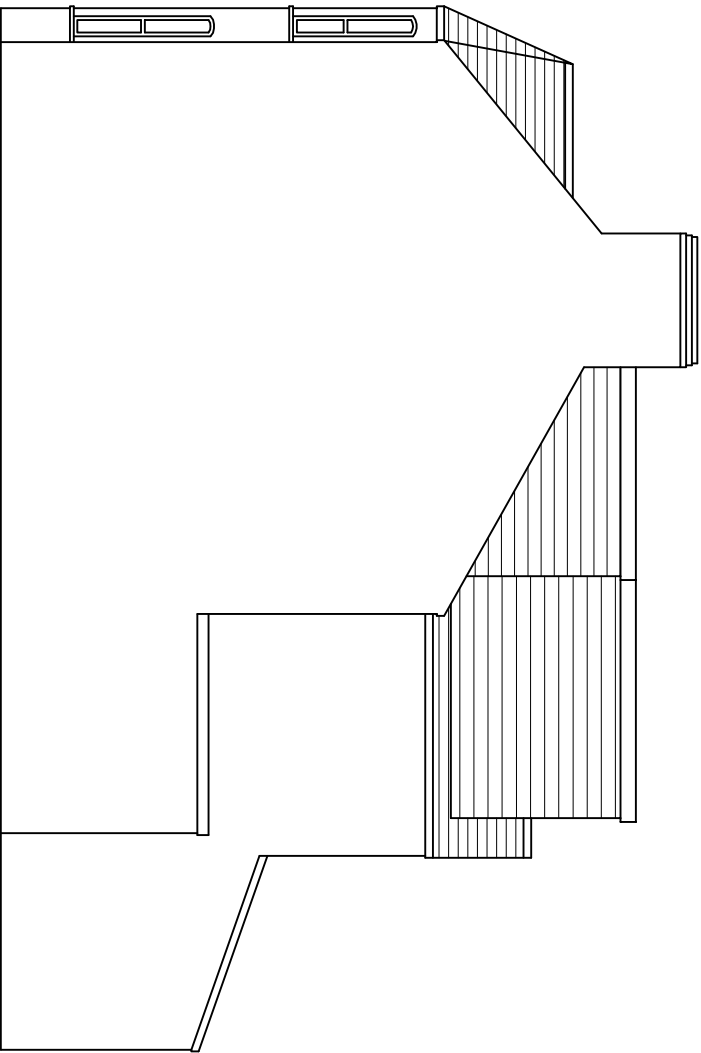


PROPOSED SIDE ELEVATION



 www.ionicplanning.co.uk T: 0845 124 9552		ADDRESS: 44 WOODLANDS PARK ROAD, LONDON N15 3RX		DETAILS: LOFT CONVERSIONS	
SCALE: 1:100	DATE: MAR 2020	SIZE: A3		DRAWING NO: 44/03	

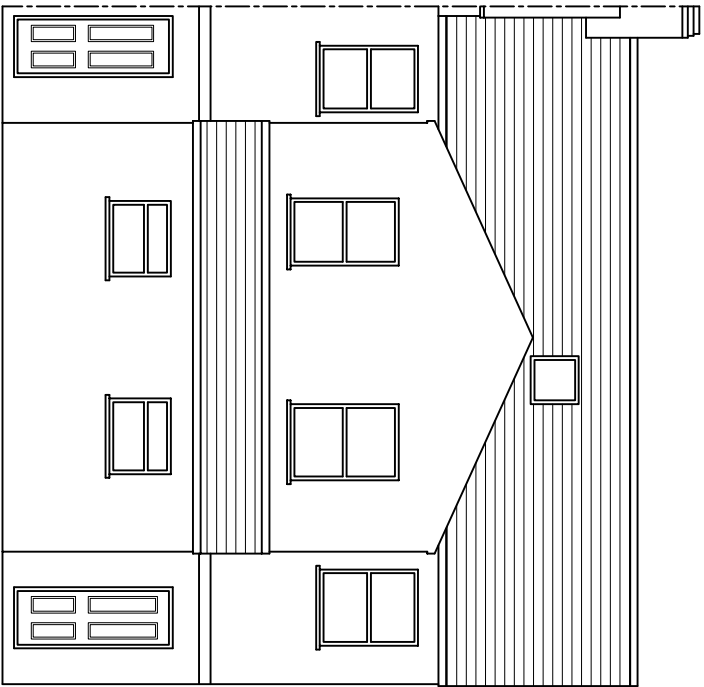


EXISTING REAR ELEVATION

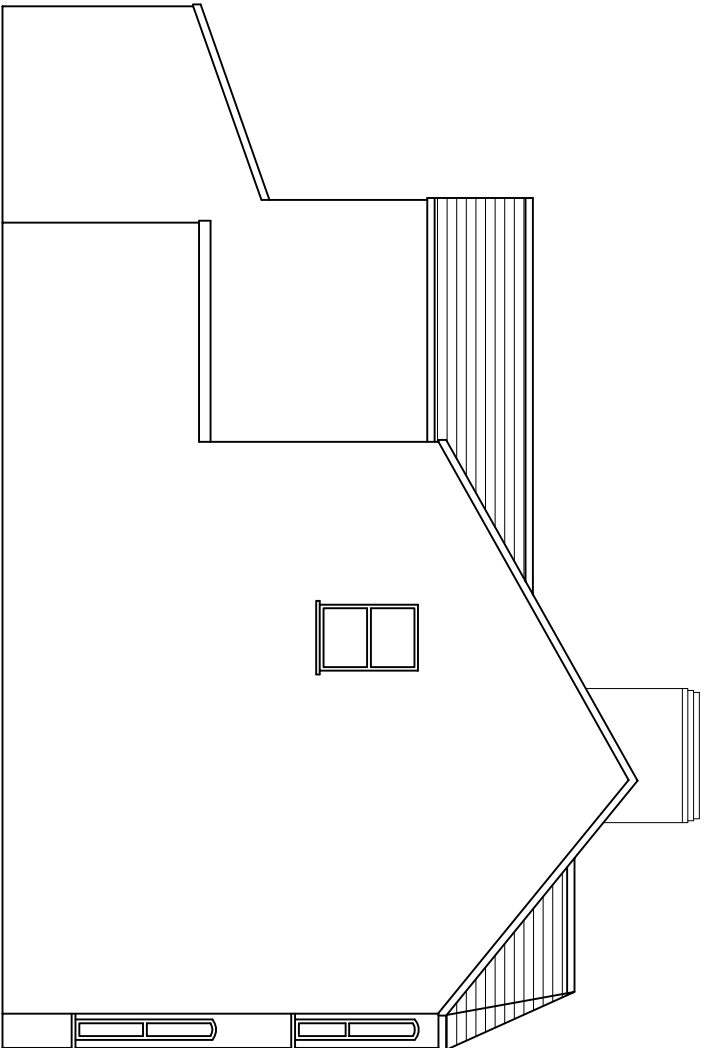

EXISTING SIDE ELEVATION



PROPOSED REAR ELEVATION

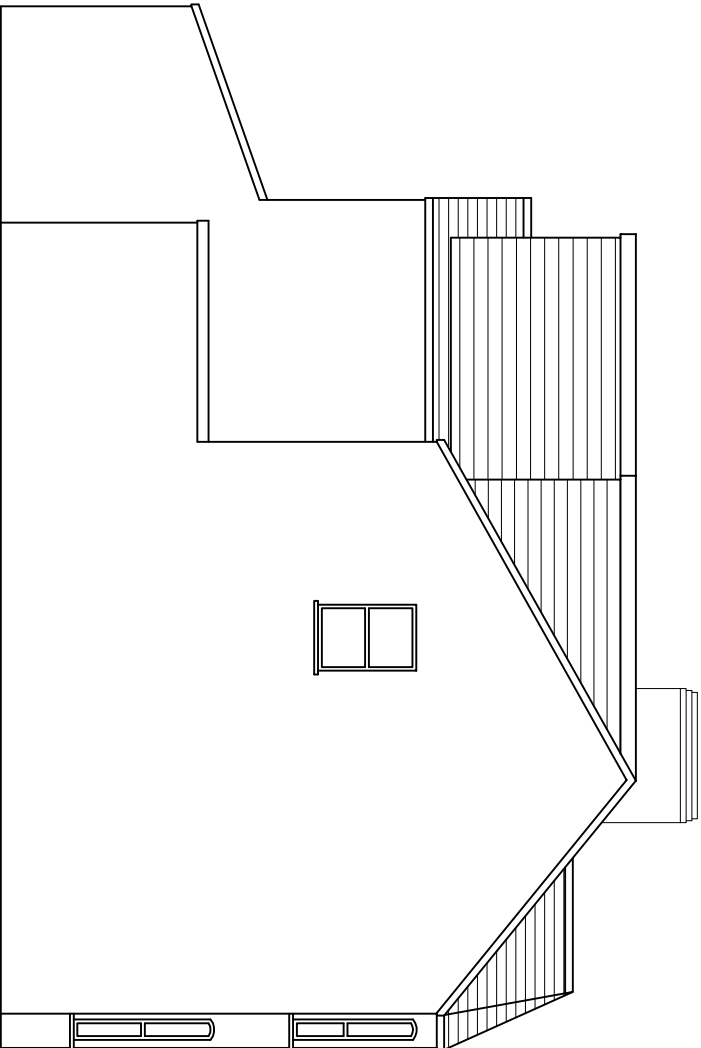

PROPOSED SIDE ELEVATION



 www.ionicplns.co.uk T: 0845 124 9552		ADDRESS: 44 WOODLANDS PARK ROAD, LONDON N15 3RX		DETAILS: LOFT CONVERSIONS	
SCALE: 1:100	DATE: MAR 2020	SIZE: A3	DRAWING NO: 44/04		