


DO NOT SCALE
REPORT ERRORS AND OMISSIONS TO THE ARCHITECT
CHECK ALL DIMENSIONS BEFORE FABRICATION

REVISION		DRAWN	CHKD	DATE
A	Minor amendments	JB	-	09/10/24
B	Minor amendments	JB	-	31/10/24

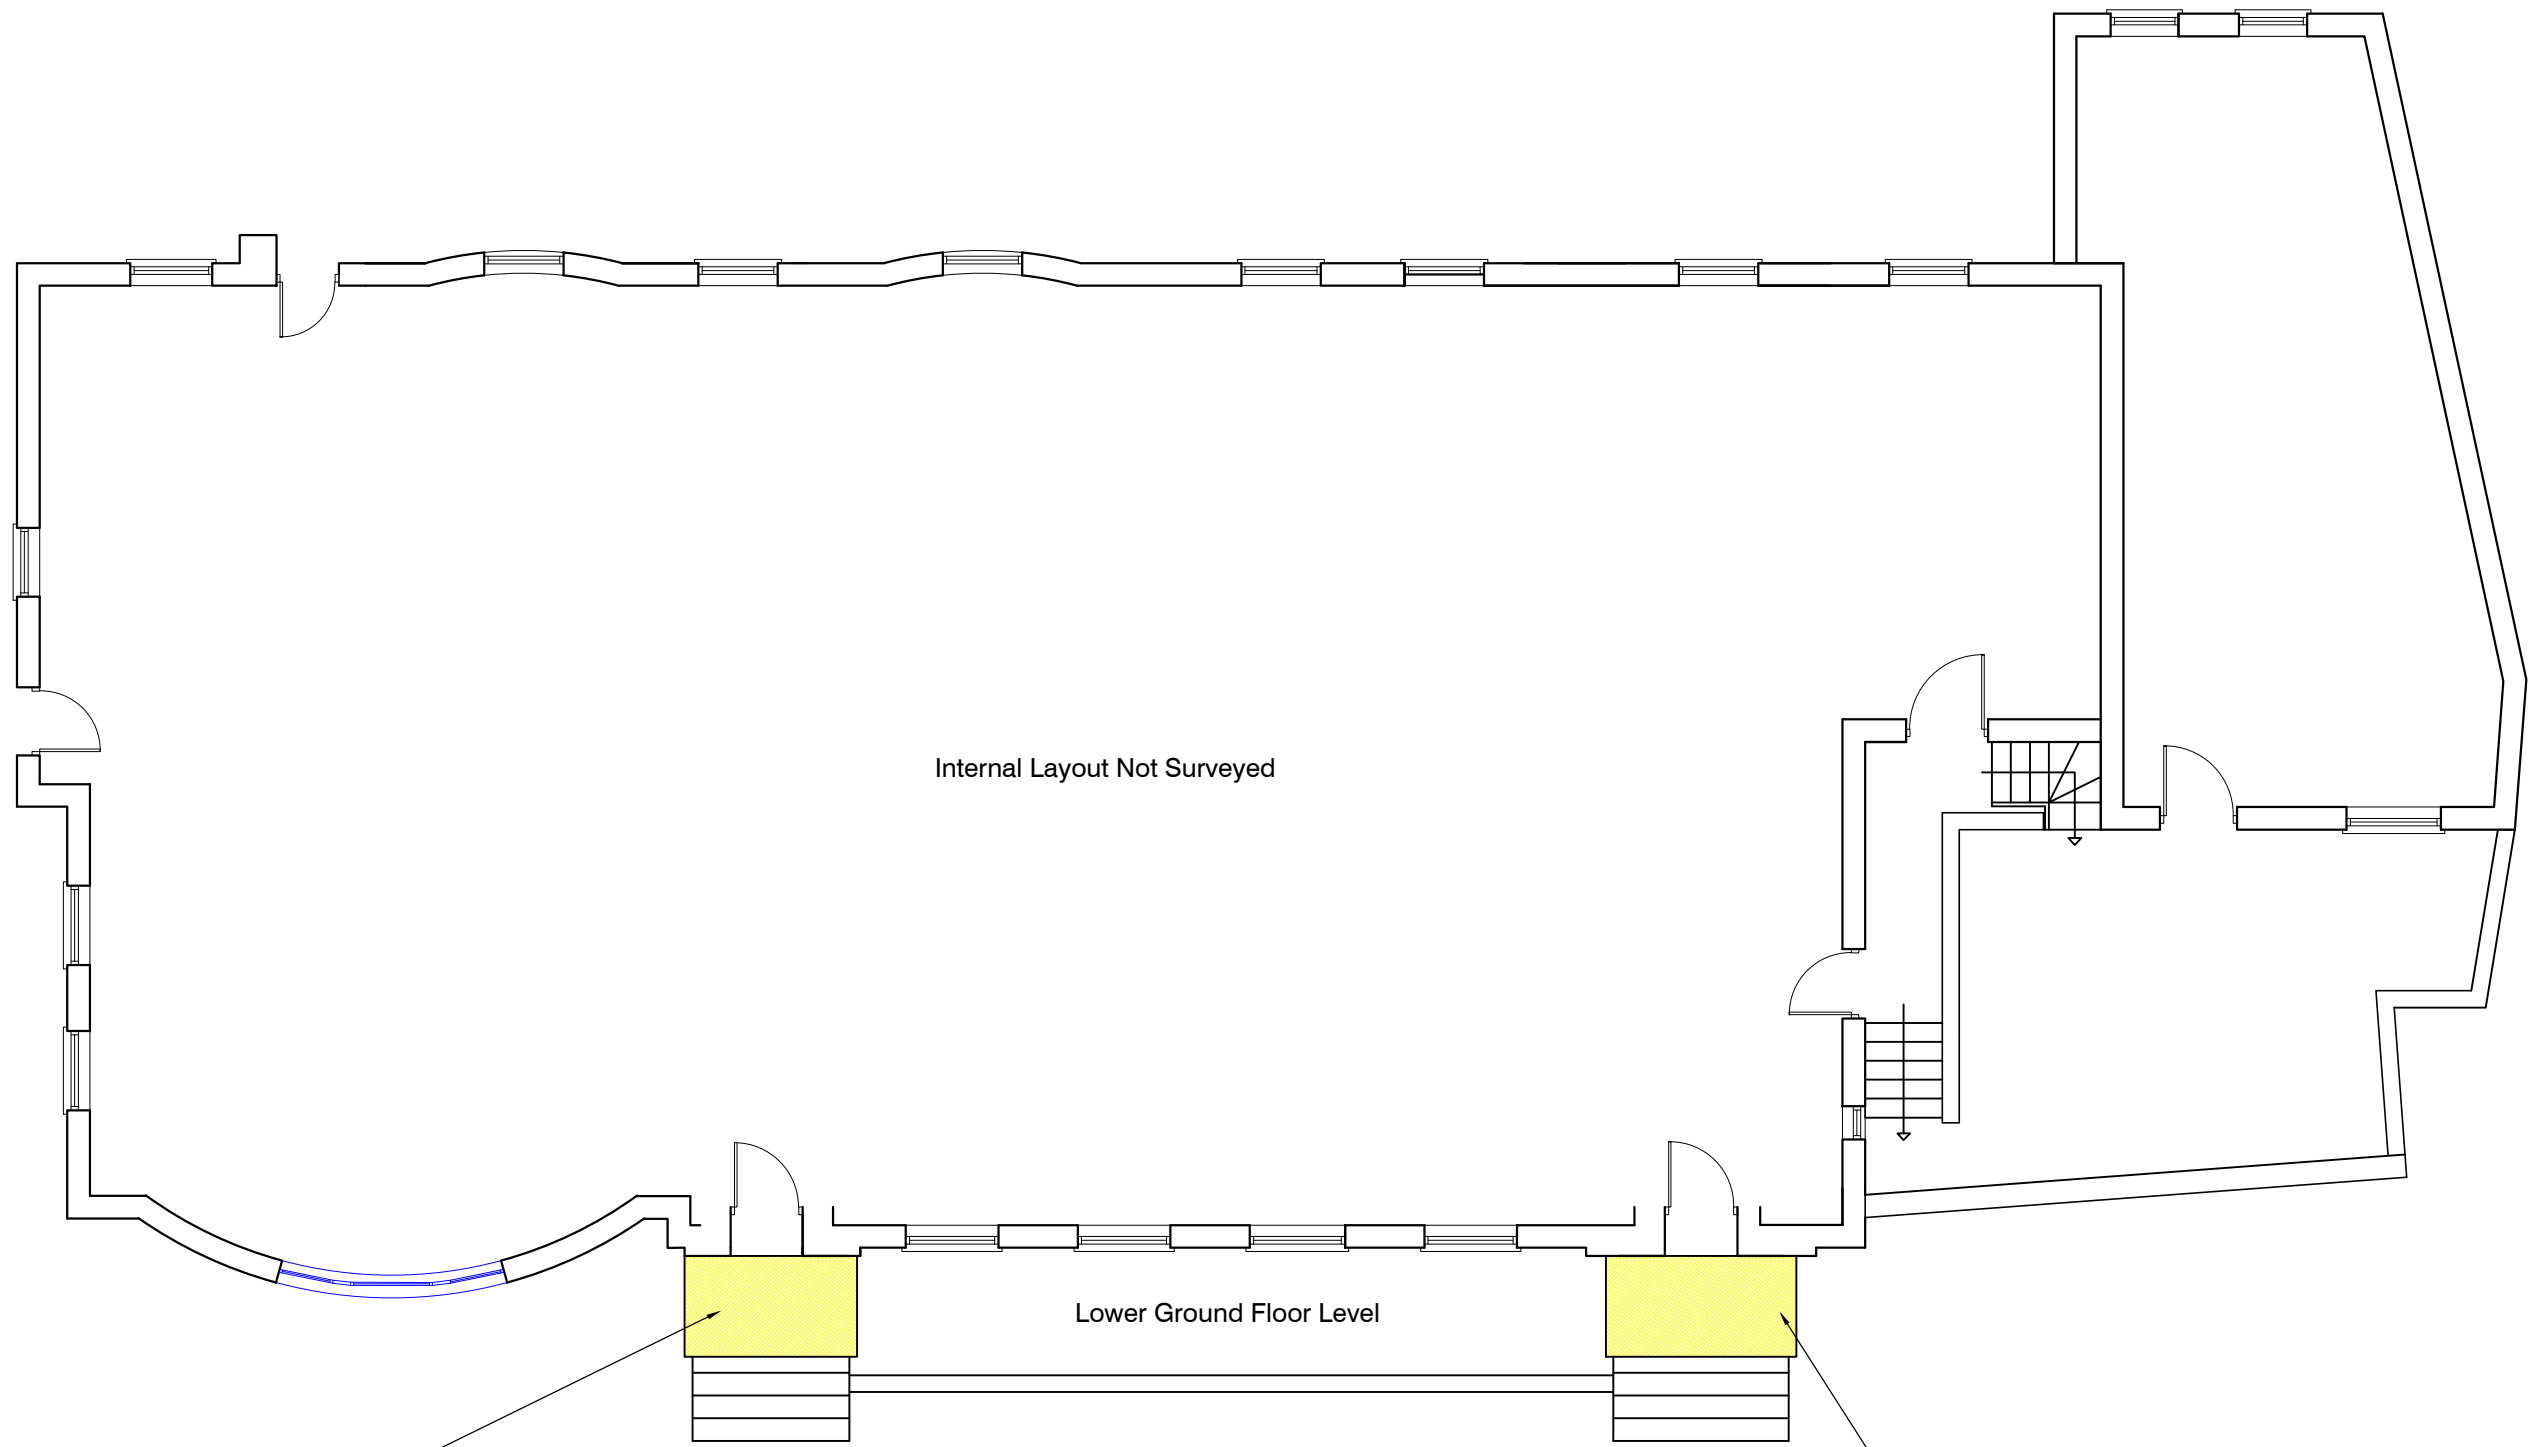

SITE PLAN
Scale 1:100





FRONT ELEVATION
Scale 1:50

WINDOW HIGHLIGHTED IN **BLUE** IS TO BE REPAIRED AND REDECORATED TO MATCH EXISTING IDENTICALLY.

ALL TIMBER AREAS OF THE PORCH WHICH IS TO BE REPLACED LIKE FOR LIKE IS HIGHLIGHTED IN **YELLOW**. ALL TIMBER AREAS HIGHLIGHTED IN **GREEN** IS TO BE TO BE REPAIRED AND REDECORATED TO MATCH EXISTING IDENTICALLY.

EXISTING CONCRETE COLUMN TO BE FULLY INVESTIGATED TO DETERMINE THE CONDITION AND AS TO WHETHER REPAIRS ARE REQUIRED TO ENSURE A STRUCTURALLY SOUND PORCH CANOPY.

  

CONTRACT	SCALE	1:100/1:50 @A1
Mountford House, 7 Tottenham Green East, London, N15 4UU	DATE	September 2024
	DRAWN	JK/JB
	CHECKED	
TITLE	DRAWING No	24176_01
Site Plan and Elevation	REVISION	B