




03 - Existing Rear Elevation (South)

1:100

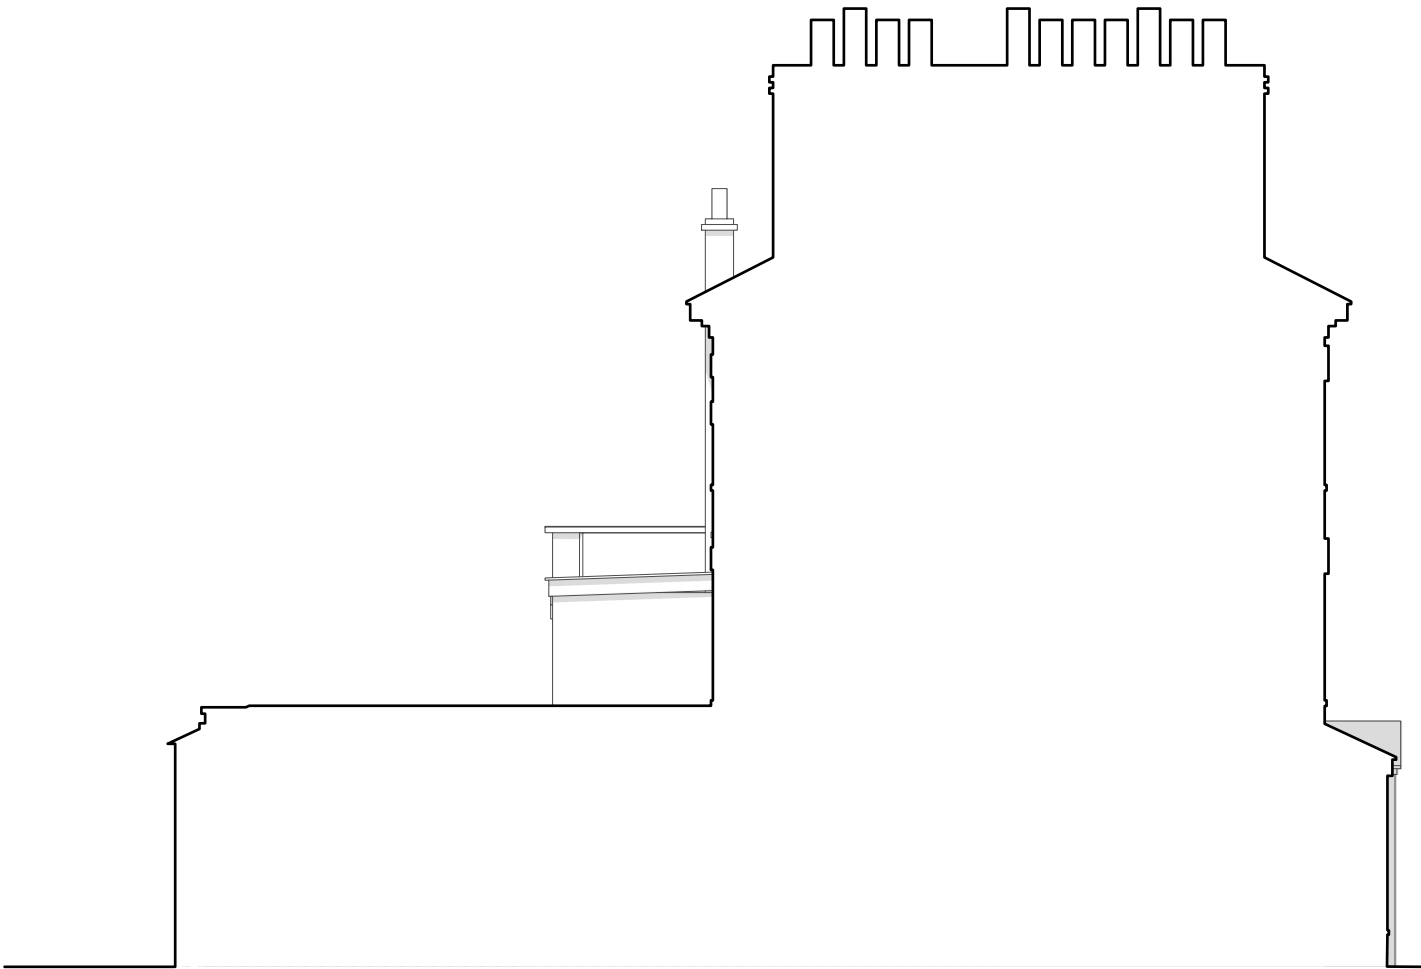

04 - Existing Side Elevation (West)

1:100



Revisions / 19/11/2024 First Issue

Notes

Information contained within this drawing is the sole copyright of **Ashman Architects** and is not to be reproduced without express permission. No implied licence exists. This drawing not to be used for land transfer or valuation purposes. All dimensions & levels are to be checked on site by the contractor. Issued for purposes indicated only. Drawing errors and omissions to be reported to the architect.

Client **Private**
Project **67 Mayes Rd, Wood Green, London N22 6TN**
Project Number **669**

Drawing Title
Existing Elevations Sheet 2

ASHMAN Architects	
Tel +44 (0) 208 150 0090 studio@ashmanarchitects.com www.ashmanarchitects.com	
Status	Drawn
Information	NA
Scale	1:100 @A3
Drawing Number	669_EX-GE02
Date	19/11/2024
Revision	/