

ASHMAN Architects

Tel +44 (0) 208 150 0030
studio@ashmanarchitects.com
www.ashmanarchitects.com

Client

Private

Project

67 Mayes Rd,
Wood Green, London
N22 6TN


Project No.

669


Drawing Title

Existing Ground Floor & Roof Plan

Status	Drawn	Checked
Information	NA	RA
Scale	Date	
1:100 @A3	19/11/2024	
Drawing Number	Revision	
669_EX-GA01	/	

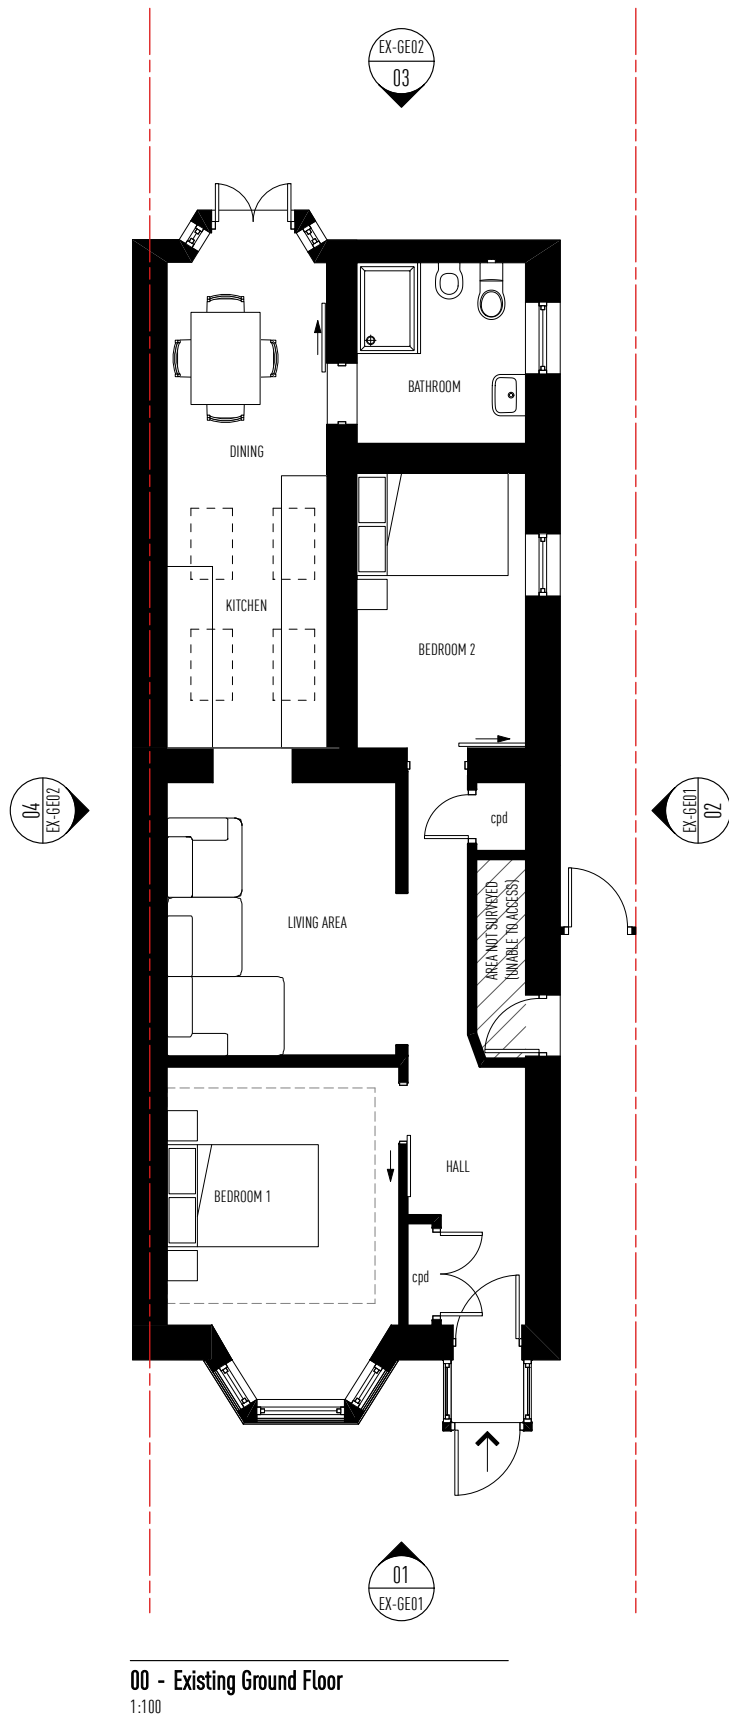

00 - Existing Ground Floor
1:100

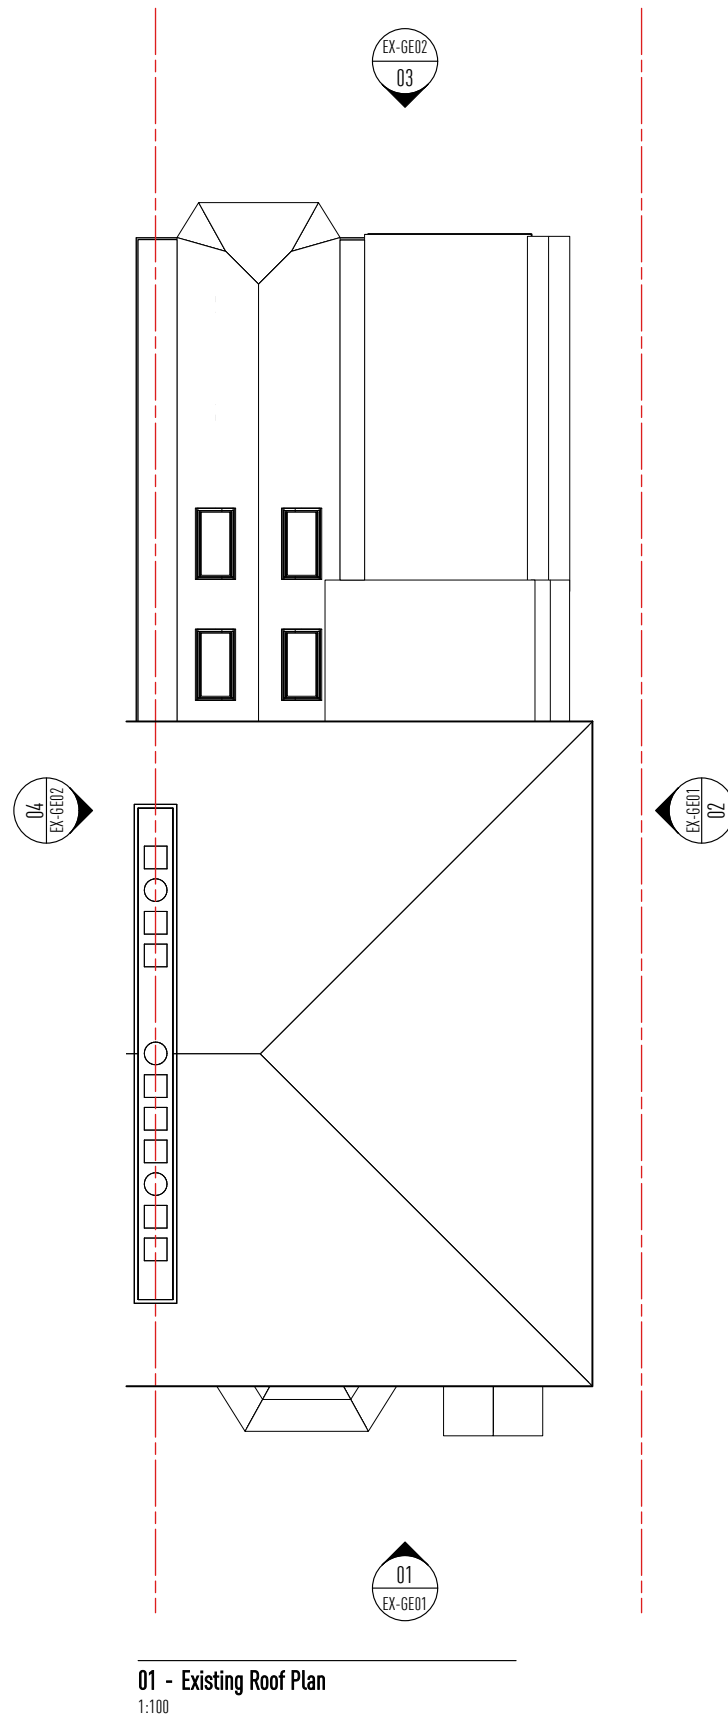

01 - Existing Roof Plan
1:100

