


NOTES

Do not scale dimensions from this drawing except for Local Authority planning purposes.


The contractor is responsible for checking dimensions, tolerances and references. Any discrepancies to be verified with the Project Manager before proceeding with the works.




Front Elevation
1 : 100

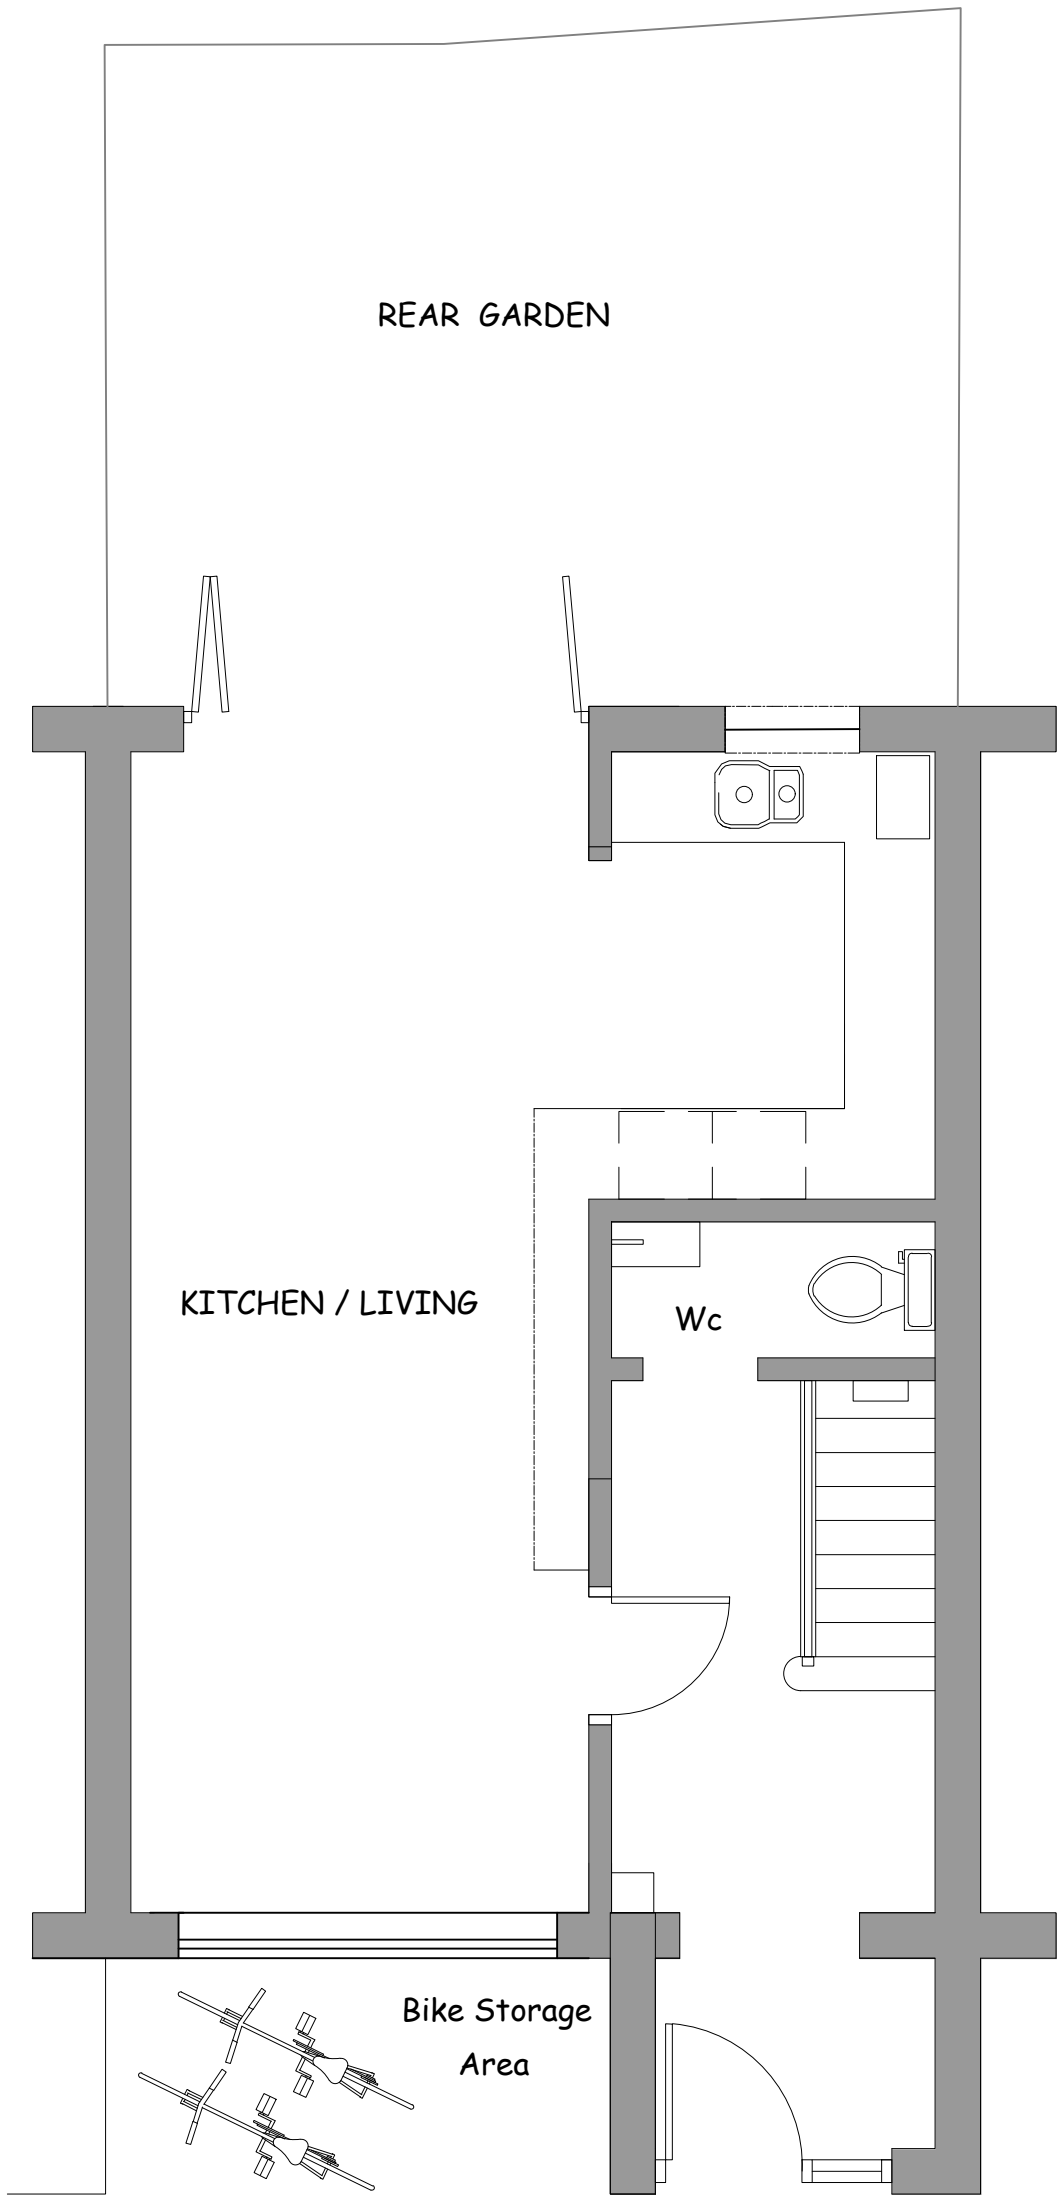

Ground Floor Plan
1 : 50

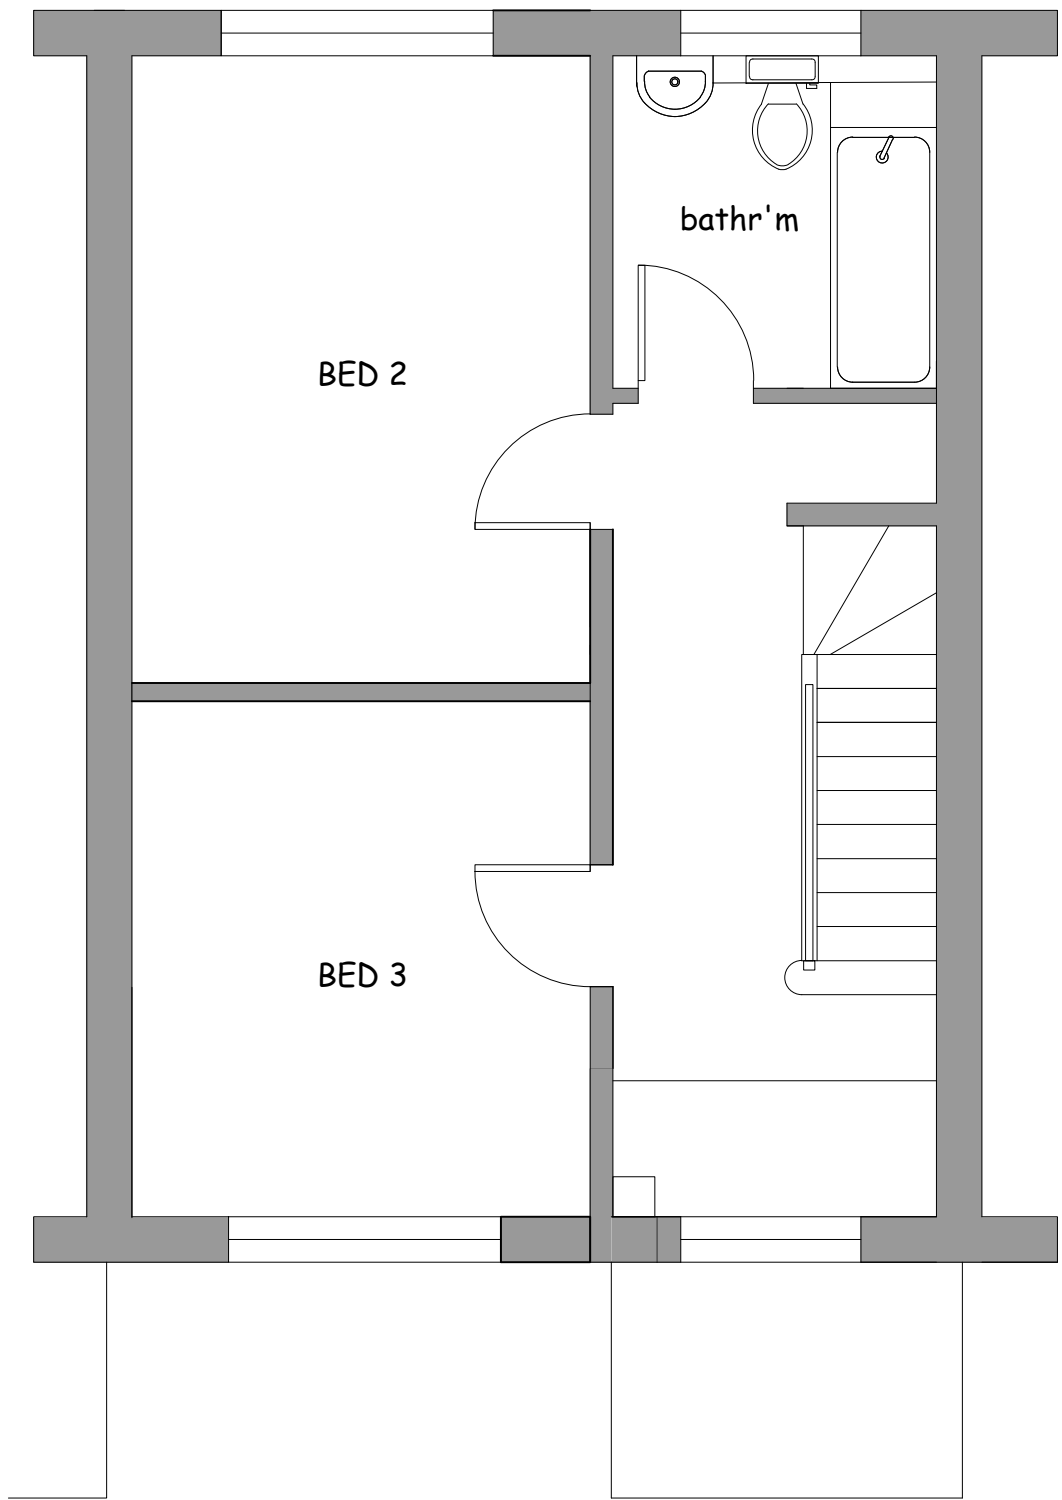

First Floor Plan
1 : 50

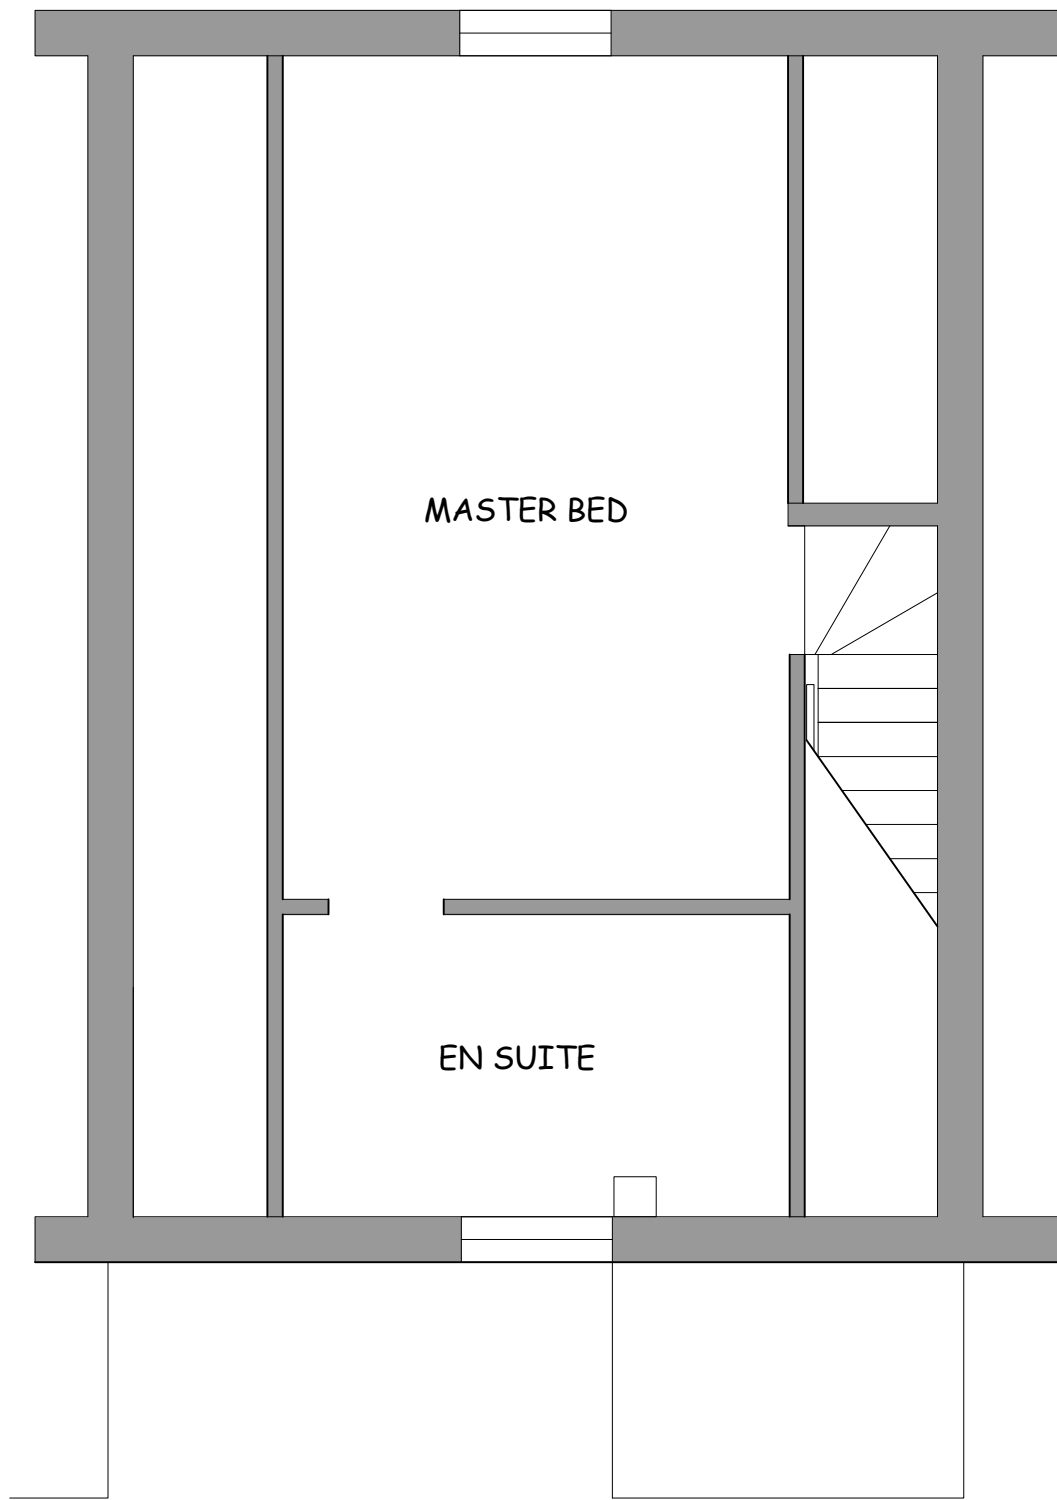

Second Floor Plan
1 : 50

Scale 1:50
0 2m

Scale 1:100
0 5m

P.O.	16/10/24	Planning Issue	-
Rev	Date	Description	Chk

 **STEDMAN
CONSULTING**
Tel: +44 (0)1932 851 950 Mob: +44 (0)7954 374973
stedmanconsulting.co.uk

Project
5 Admiral Place
Effingham Road,
Haringey,
N8 0AF

Drawing
Existing Plans & Elevations

Drawn By	WT	Date	15/10/24
Project Manager	WT	Scale	1:50 & 1:100
Project No.	Drawing No.	Stage/Rev	
0585	1	P /0	