




LOCATION PLAN
1:1250 @ A4

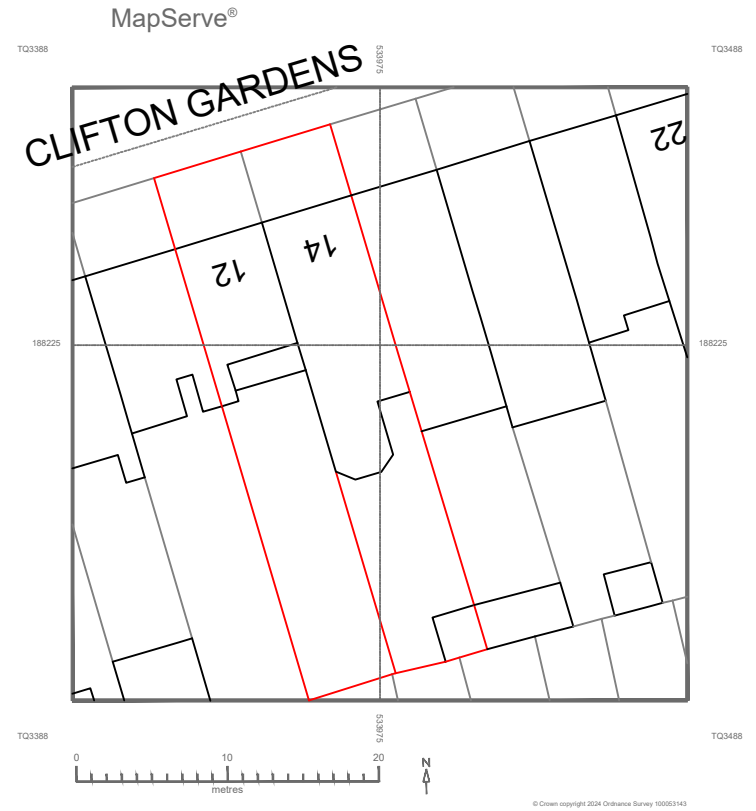

BLOCK PLAN
1:500 @ A4



Address - Unit 4, Grosvenor Way, London E5 9ND
Phone - 020 3781 8008
E-mail - office@redwoodsprojects.co.uk
Web - www.redwoodsprojects.co.uk

Any errors on Dimensions to be reported to the Architect prior to commencement of Works.
Dimensions and areas are based on survey information.
This drawing is copyright © Redwoods Projects.
All dimensions to be checked on site Prior work.

REFERENCE: 12-14 CLIFTON GARDENS, LONDON N15 6AP, UK

TITLE: LOCATION AND BLOCK PLAN

PROJECT No 2281 DATE: 21-05-2024


SHEET No **E 00**



NOTES:

DRAWN BY GJB

EDITED BY

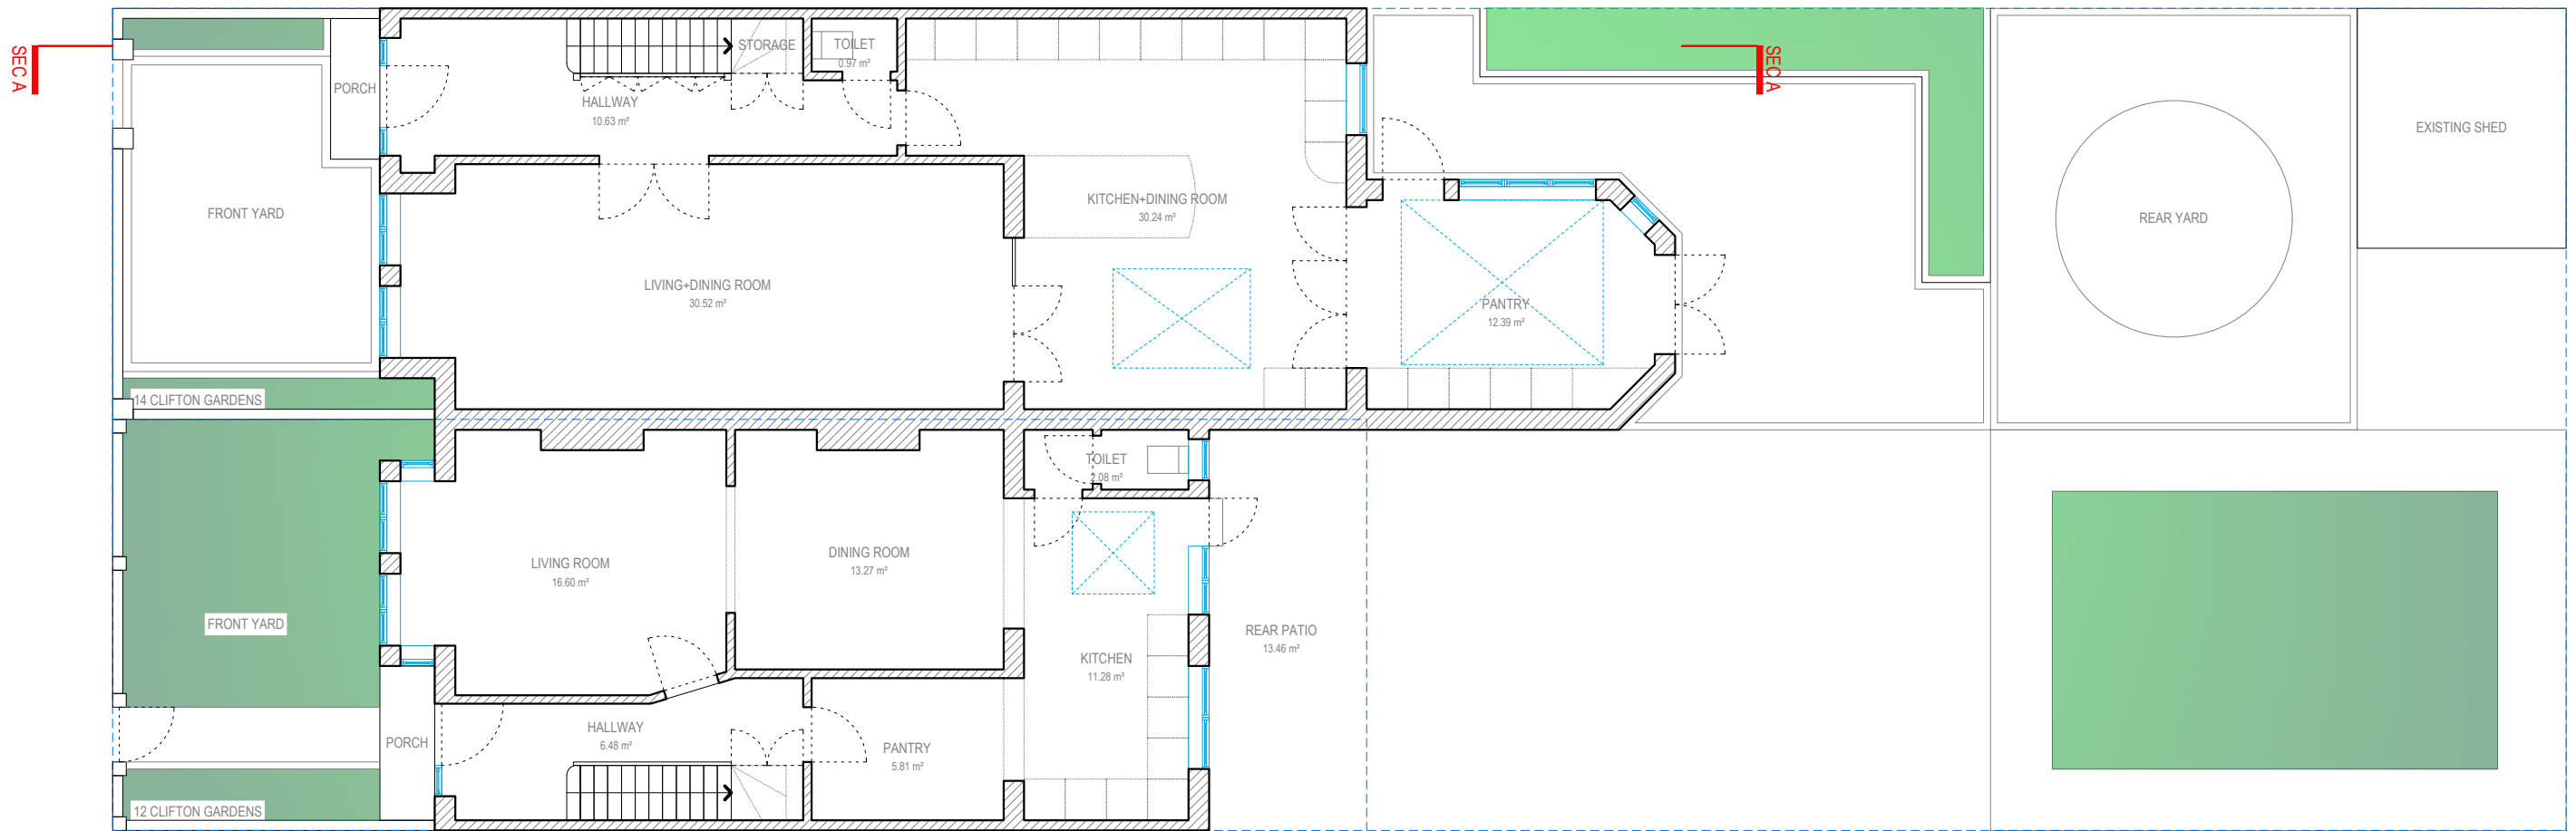

GROUND FLOOR



Address - Unit 4, Grosvenor Way, London E5 9ND
Phone - 020 3781 8008
E-mail - office@redwoodsprojects.co.uk
Web - www.redwoodsprojects.co.uk


Any errors on Dimensions to be reported to the
Architect prior to commencement of Works.
Dimensions and areas are based on survey information.
This drawing is copyright © Redwoods Projects.
All dimensions to be checked on site Prior work.

REFERENCE: 12-14 CLIFTON GARDENS, LONDON N15 6AP, UK

TITLE: EXISTING DRAWINGS
FLOOR PLANS

PROJECT No 2281 DATE: 21-05-2024

SHEET No E 01

 


0 1 2 5m scale 1:100 @A3

NOTES:

DRAWN BY GJB

EDITED BY

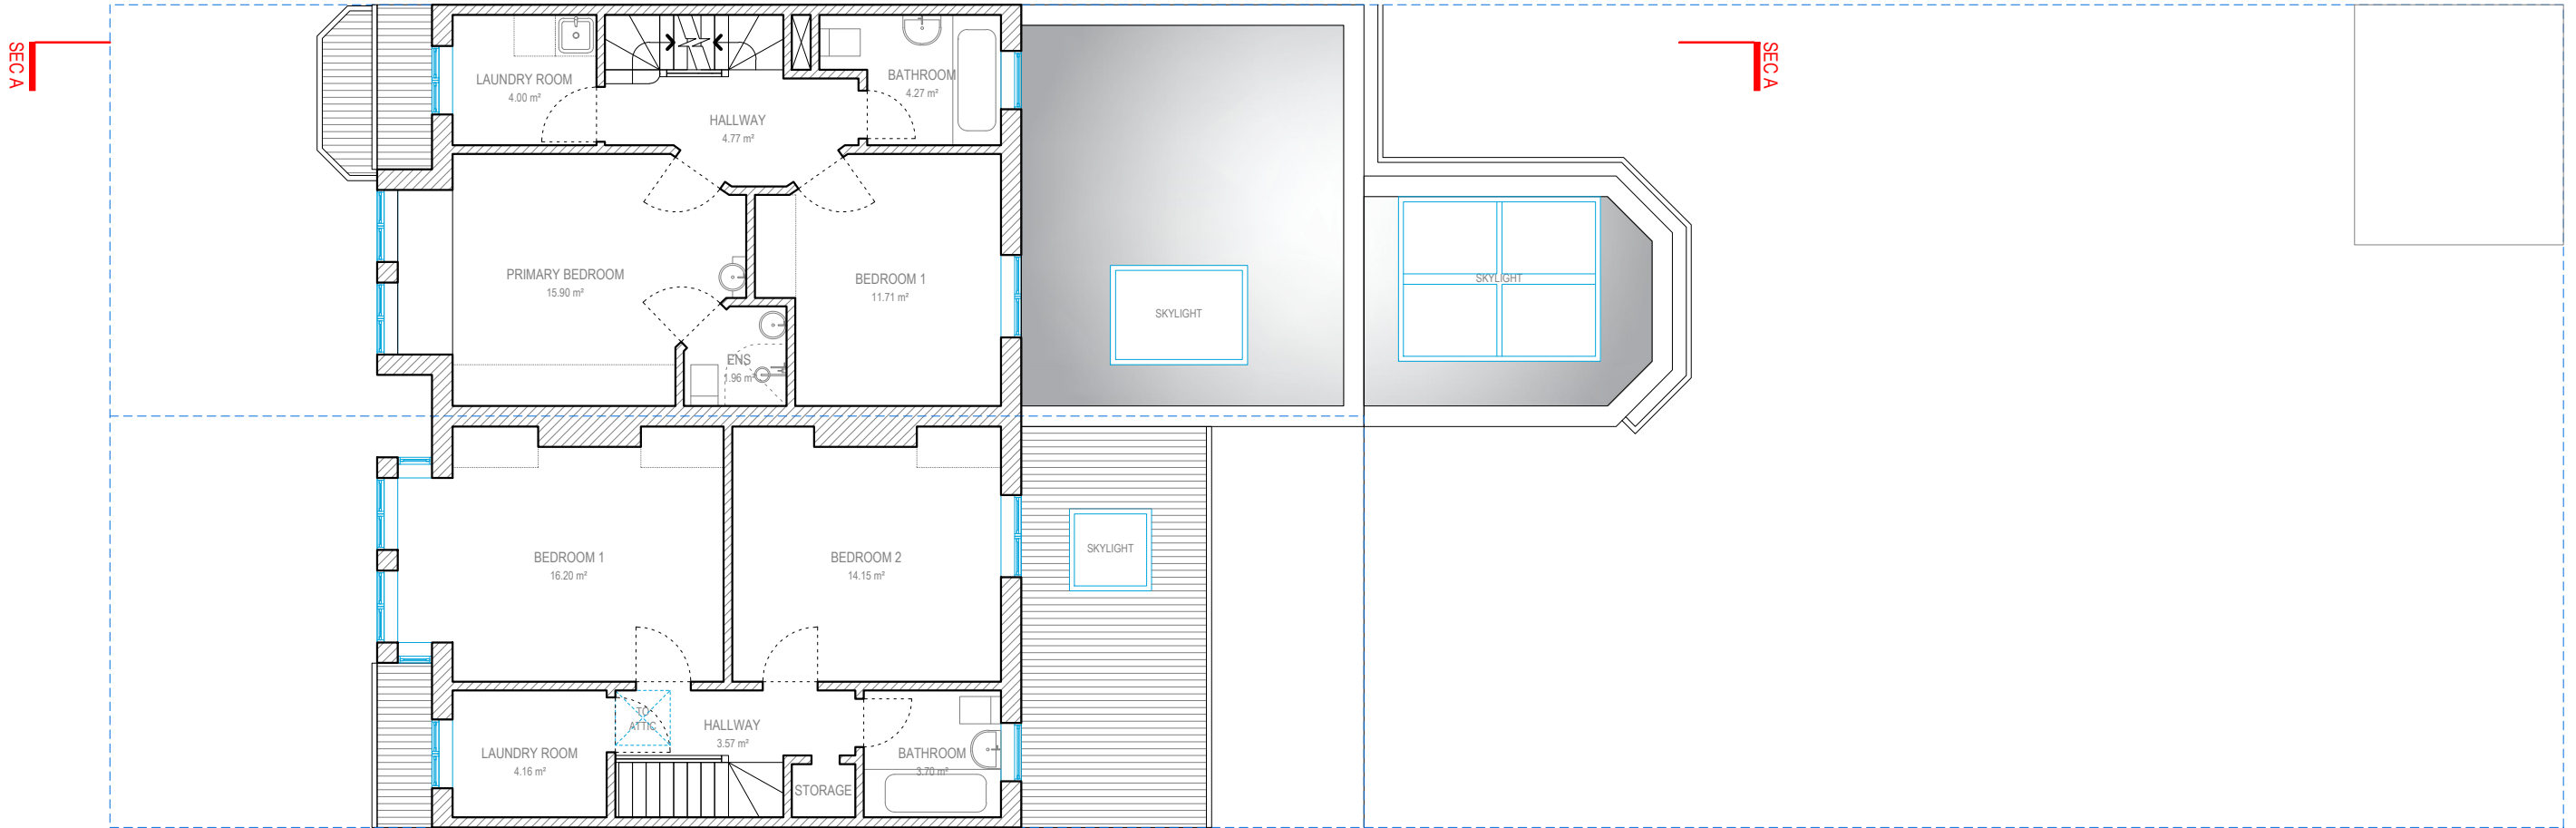

FIRST FLOOR



Address - Unit 4, Grosvenor Way, London E5 9ND
Phone - 020 3781 8008
E-mail - office@redwoodsprojects.co.uk
Web - www.redwoodsprojects.co.uk


Any errors on Dimensions to be reported to the Architect prior to commencement of Works.
Dimensions and areas are based on survey information.
This drawing is copyright © Redwoods Projects.
All dimensions to be checked on site Prior work.

REFERENCE: 12-14 CLIFTON GARDENS, LONDON N15 6AP, UK

TITLE: EXISTING DRAWINGS
FLOOR PLANS

PROJECT No 2281 DATE: 21-05-2024

SHEET No E 02

 


0 1 2 5m scale 1:100 @A3

NOTES:

DRAWN BY GJB

EDITED BY

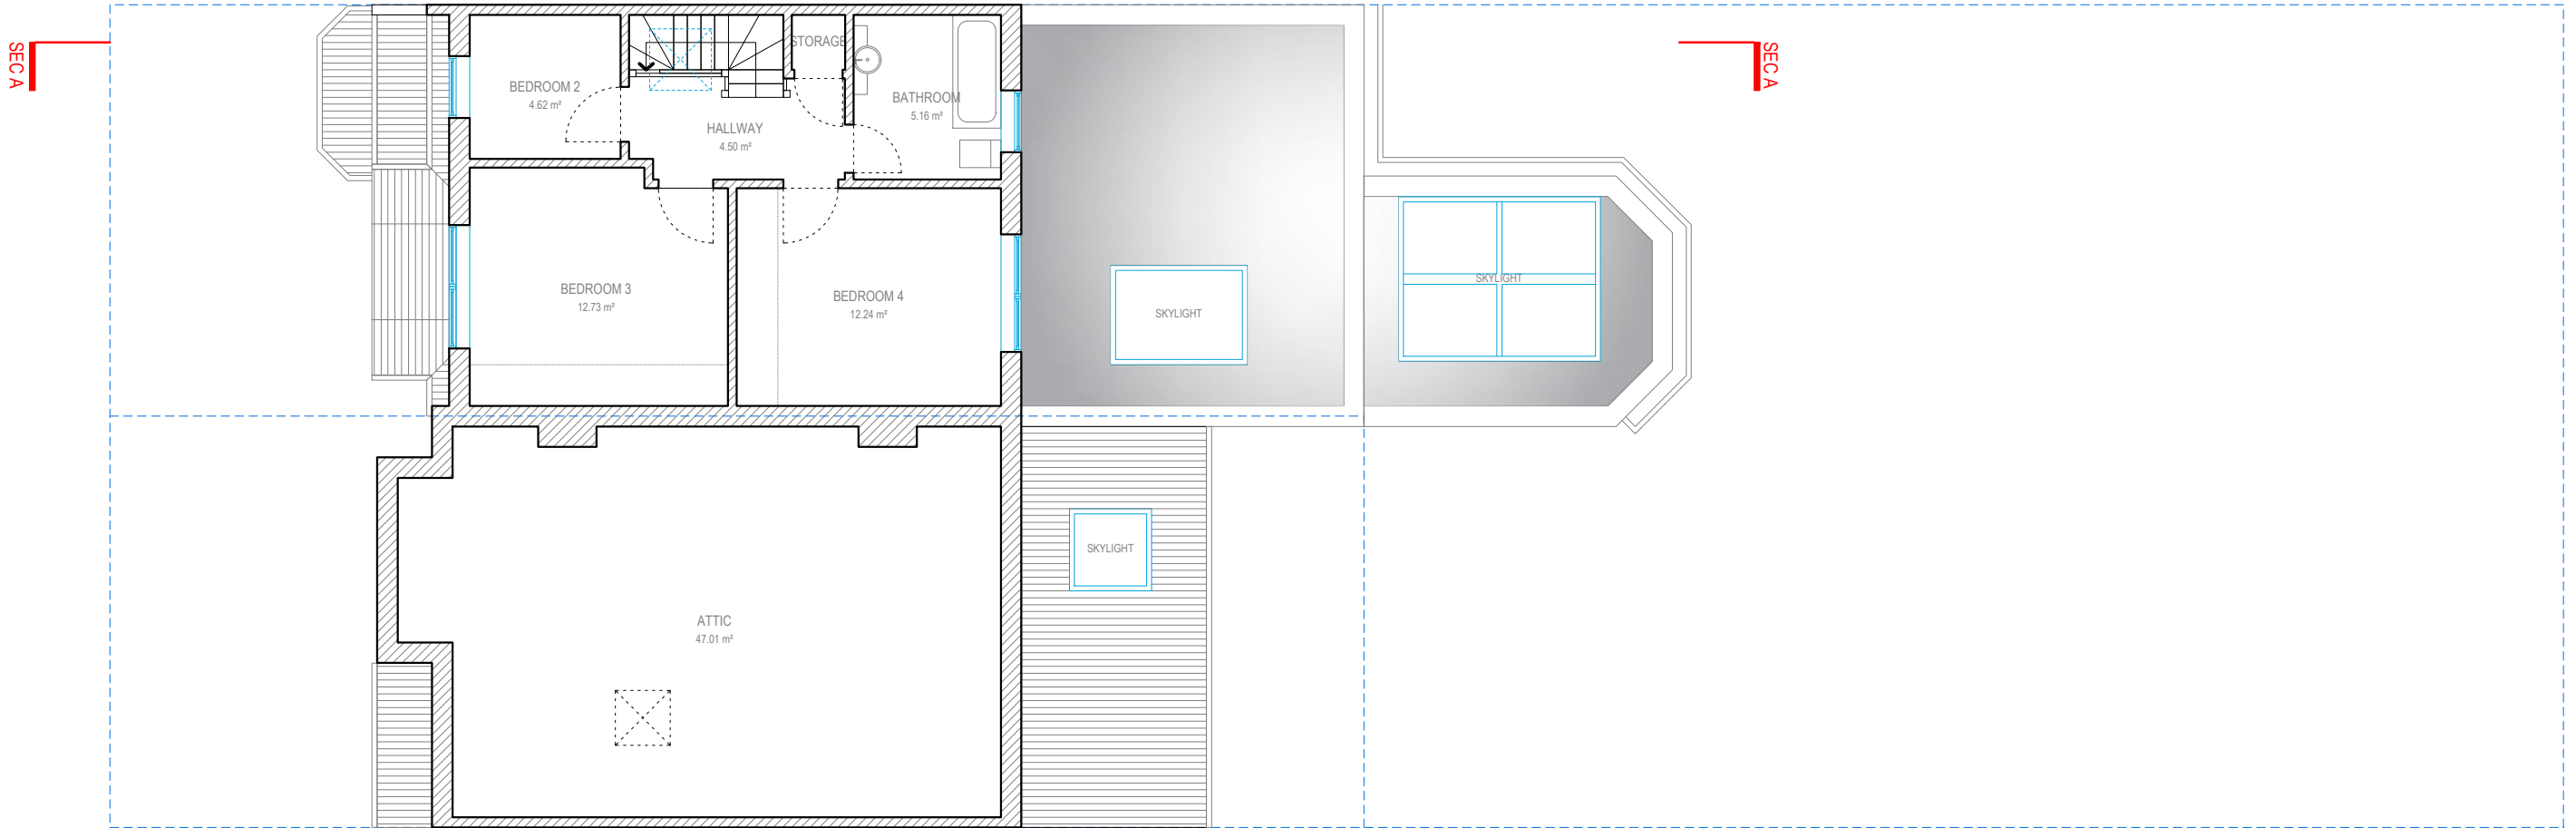

SECOND/ATTIC FLOOR



Address - Unit 4, Grosvenor Way, London E5 9ND
Phone - 020 3781 8008
E-mail - office@redwoodsprojects.co.uk
Web - www.redwoodsprojects.co.uk


Any errors on Dimensions to be reported to the Architect prior to commencement of Works.
Dimensions and areas are based on survey information.
This drawing is copyright © Redwoods Projects.
All dimensions to be checked on site Prior work.

REFERENCE: 12-14 CLIFTON GARDENS, LONDON N15 6AP, UK

TITLE: EXISTING DRAWINGS
FLOOR PLANS

PROJECT No 2281 DATE: 21-05-2024

SHEET No E 03

 


0 1 2 5m scale 1:100 @A3

NOTES:

DRAWN BY GJB

EDITED BY

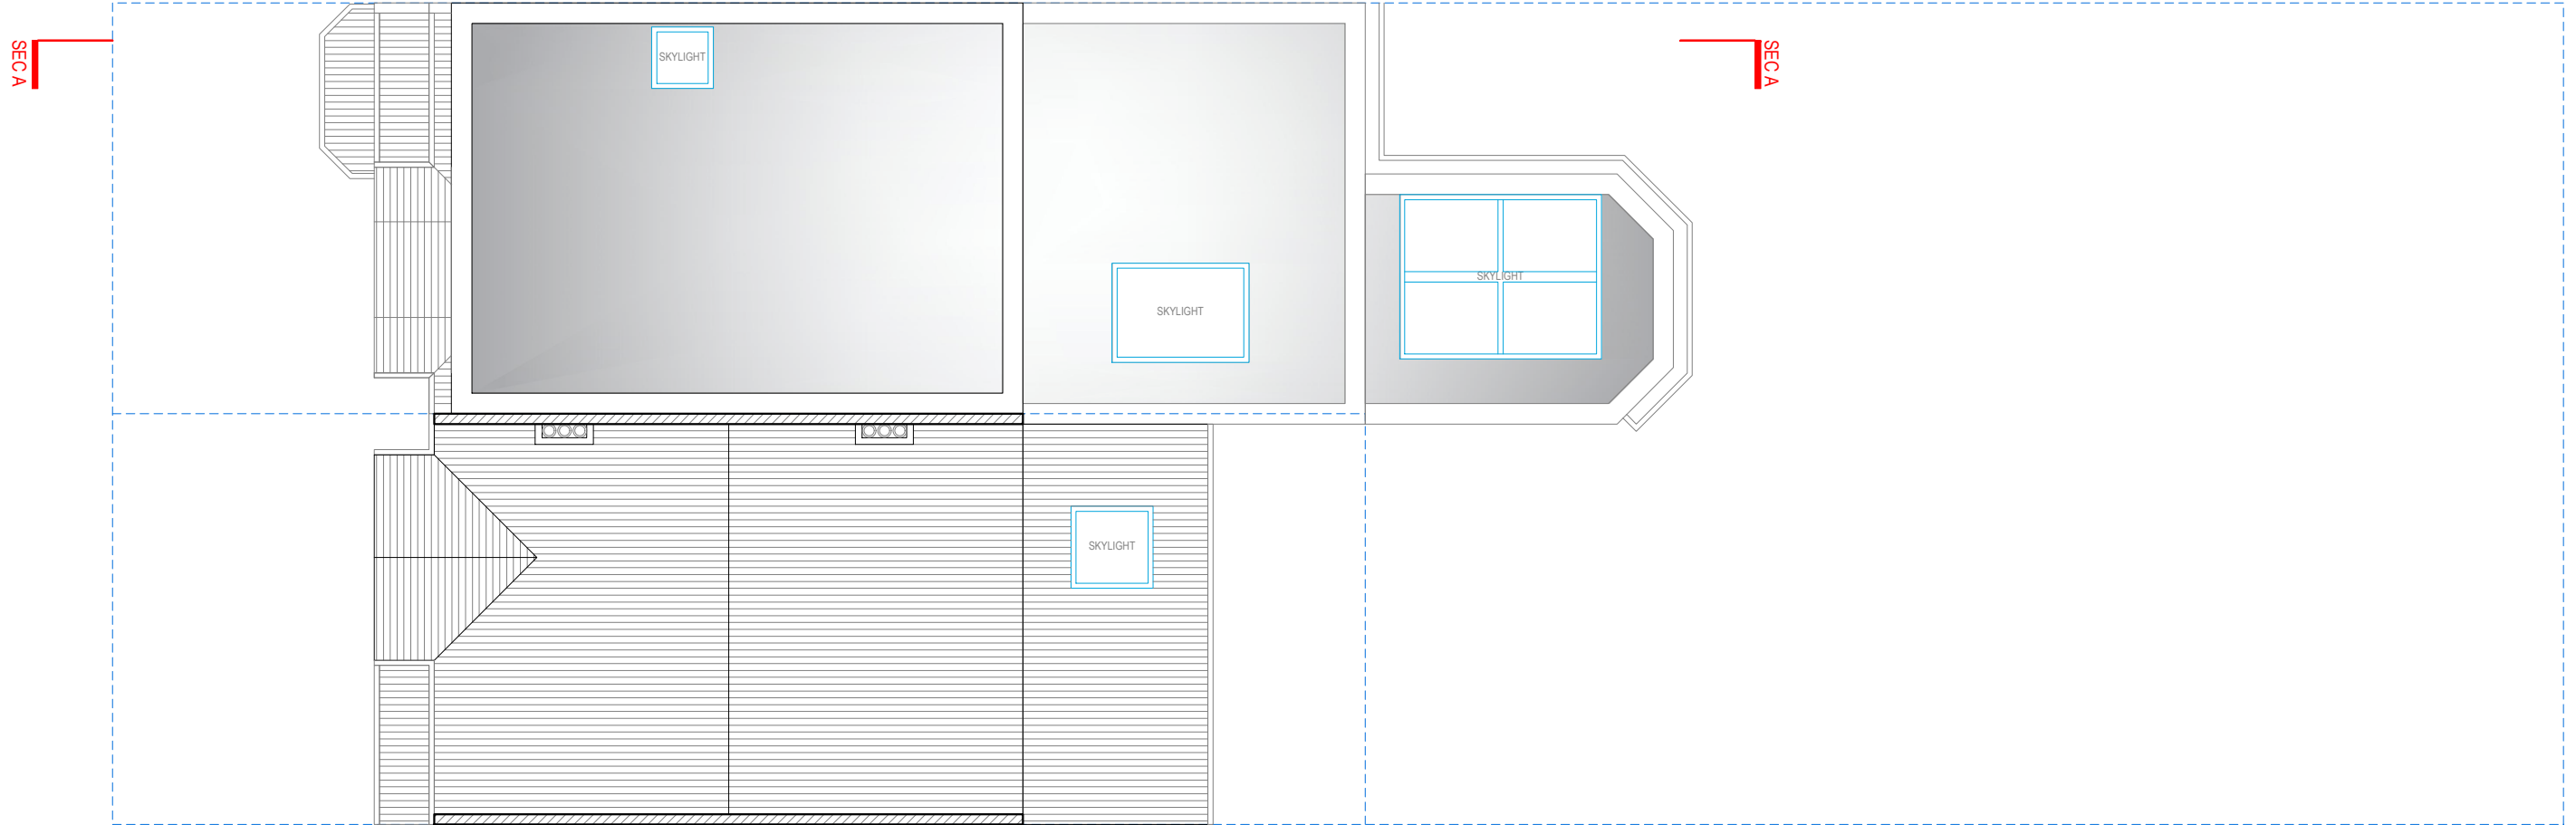



ROOF PLAN



Address - Unit 4, Grosvenor Way, London E5 9ND
Phone - 020 3781 8008
E-mail - office@redwoodsprojects.co.uk
Web - www.redwoodsprojects.co.uk

Any errors on Dimensions to be reported to the Architect prior to commencement of Works.
Dimensions and areas are based on survey information.
This drawing is copyright © Redwoods Projects.
All dimensions to be checked on site Prior work.

REFERENCE: 12-14 CLIFTON GARDENS, LONDON N15 6AP, UK	
TITLE: EXISTING DRAWINGS FLOOR PLANS	
PROJECT No 2281	DATE: 21-05-2024
SHEET No E 04	

  


scale 1:100 @A3

NOTES:	
DRAWN BY GJB	EDITED BY



FRONT ELEVATION

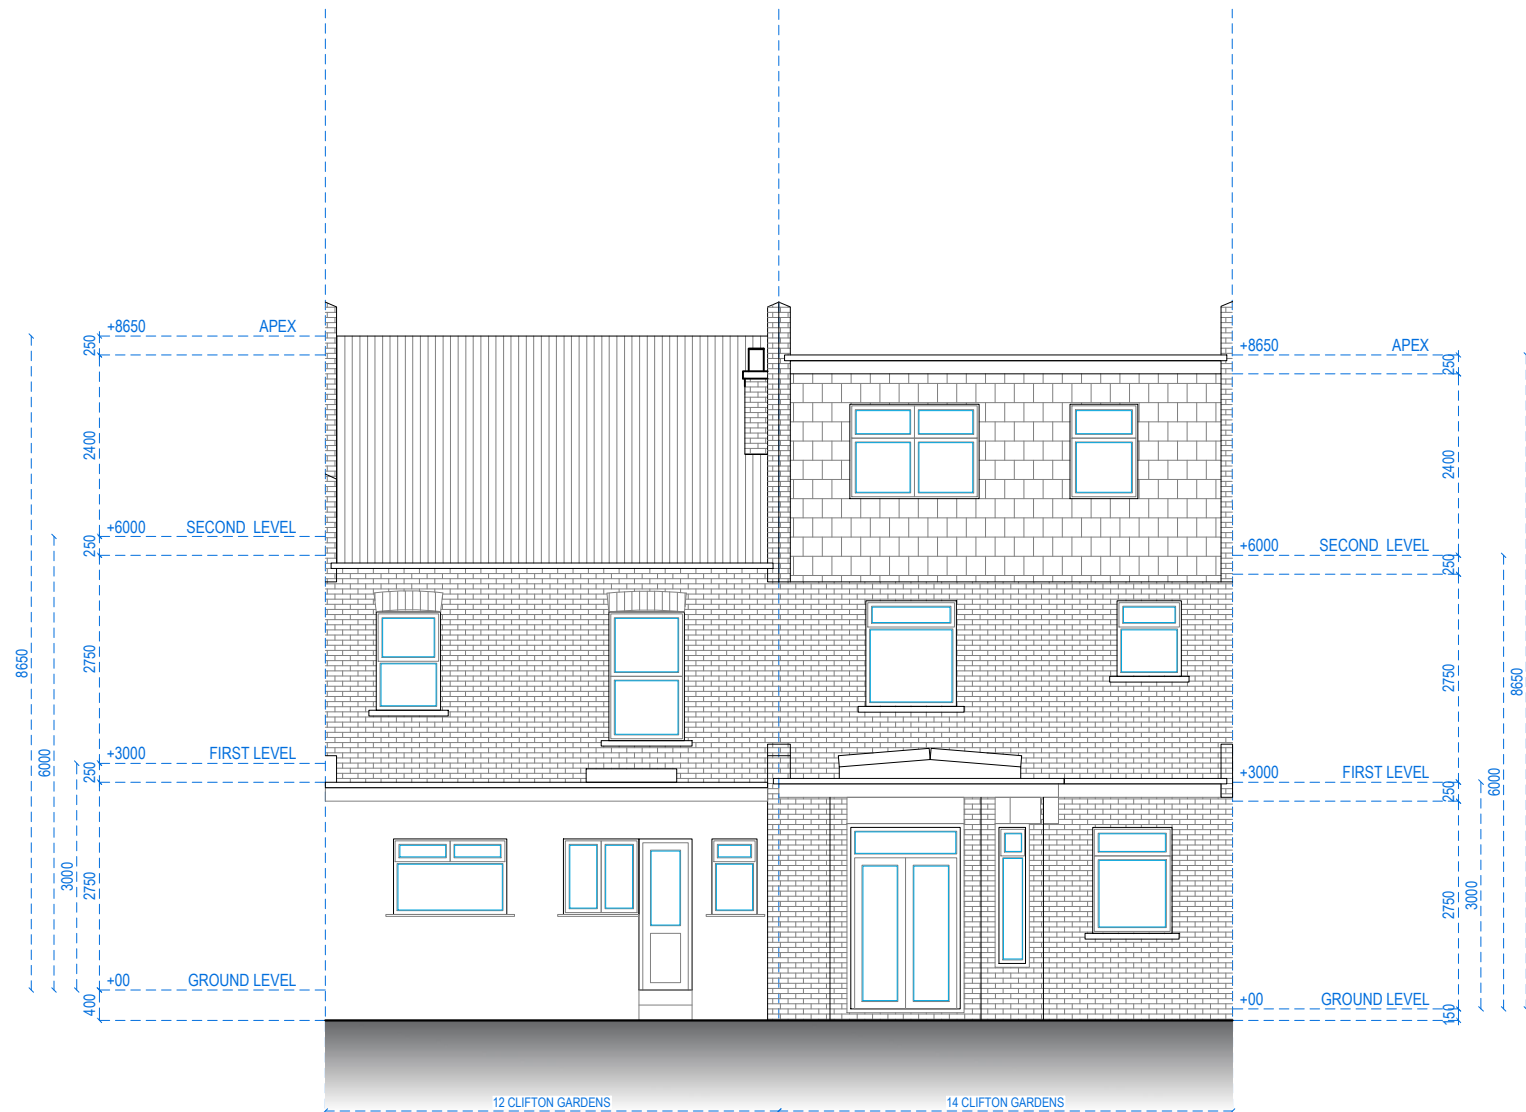

REAR ELEVATION



Address - Unit 4, Grosvenor Way, London E5 9ND
Phone - 020 3781 8008
E-mail - office@redwoodsprojects.co.uk
Web - www.redwoodsprojects.co.uk

Any errors on Dimensions to be reported to the Architect prior to commencement of Works.
Dimensions and areas are based on survey information.
This drawing is copyright © Redwoods Projects.
All dimensions to be checked on site Prior work.

REFERENCE: 12-14 CLIFTON GARDENS, LONDON N15 6AP, UK

TITLE: EXISTING DRAWINGS
ELEVATIONS

PROJECT No 2281 DATE: 21-05-2024


SHEET No E 05

0 1 2 scale 5m 1:100 @A3

NOTES:

DRAWN BY GJB

EDITED BY

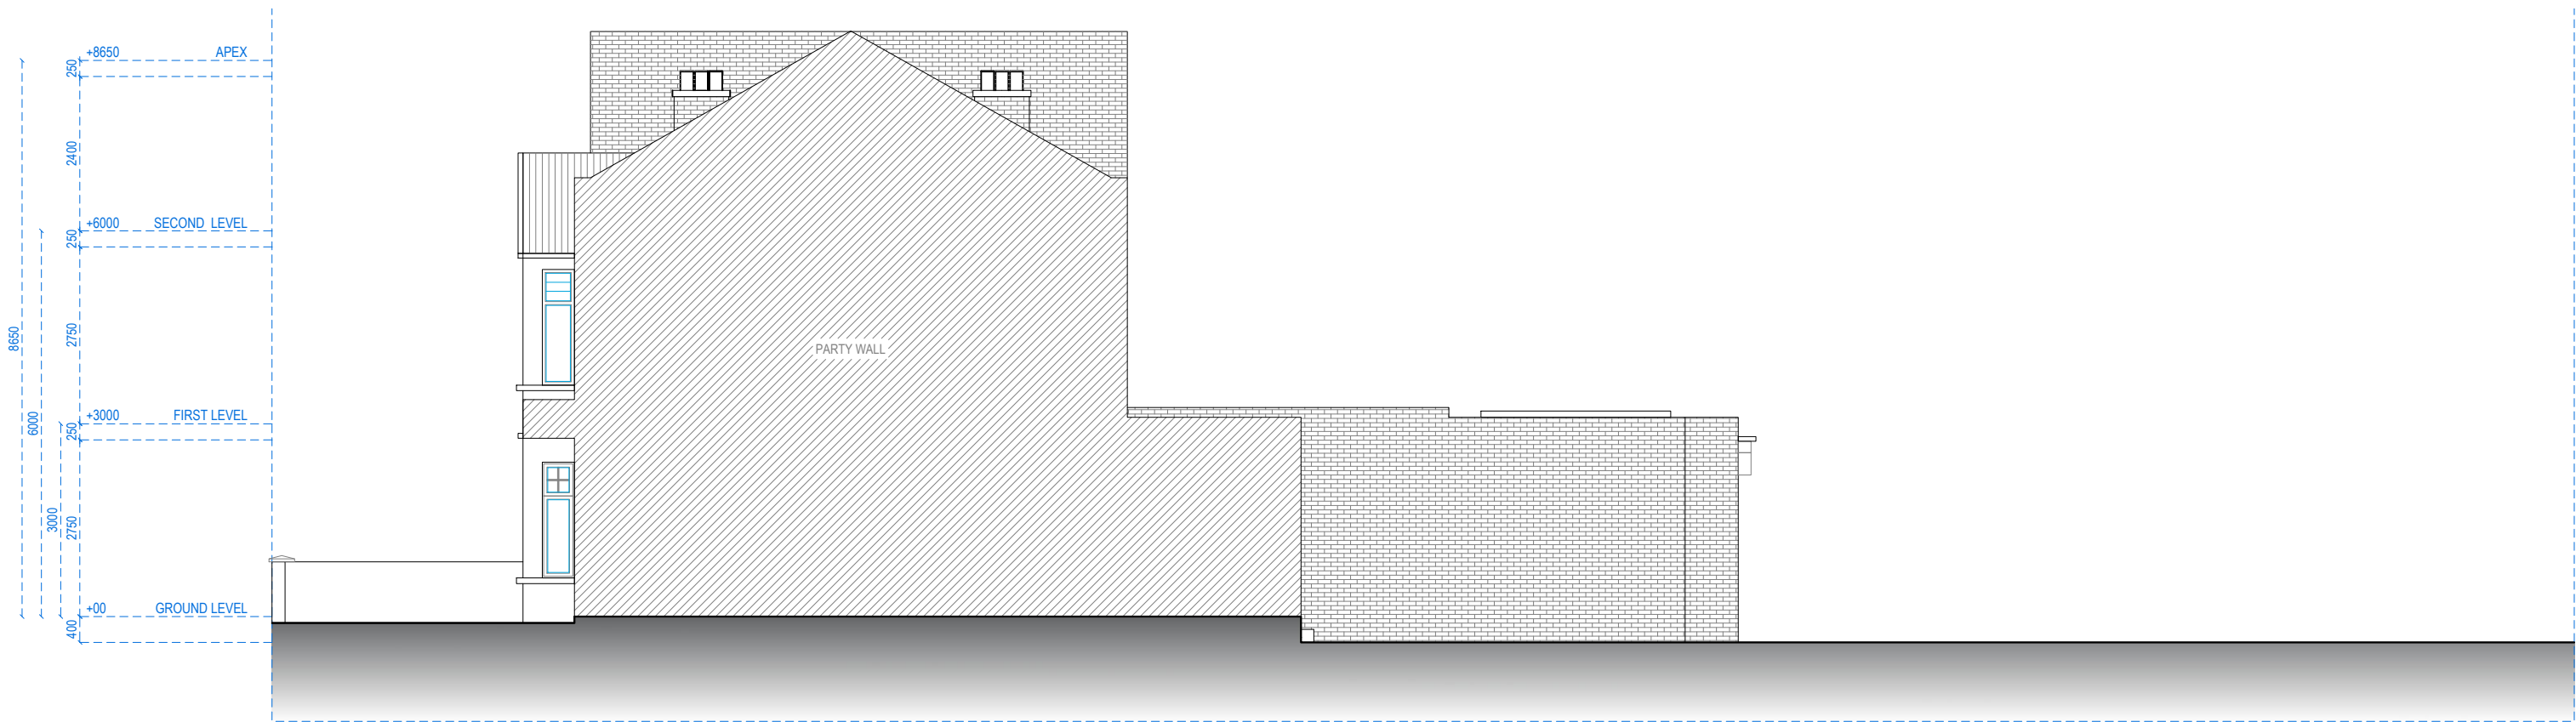

RIGHT SIDE ELEVATION



Address - Unit 4, Grosvenor Way, London E5 9ND
Phone - 020 3781 8008
E-mail - office@redwoodsprojects.co.uk
Web - www.redwoodsprojects.co.uk

Any errors on Dimensions to be reported to the Architect prior to commencement of Works.
Dimensions and areas are based on survey information.
This drawing is copyright © Redwoods Projects.
All dimensions to be checked on site Prior work.

REFERENCE: 12-14 CLIFTON GARDENS, LONDON N15 6AP, UK

TITLE: EXISTING DRAWINGS
ELEVATIONS

PROJECT No 2281 DATE: 21-05-2024


SHEET No E 06

0 1 2 5m scale 1:100 @A3

NOTES:

DRAWN BY GJB

EDITED BY

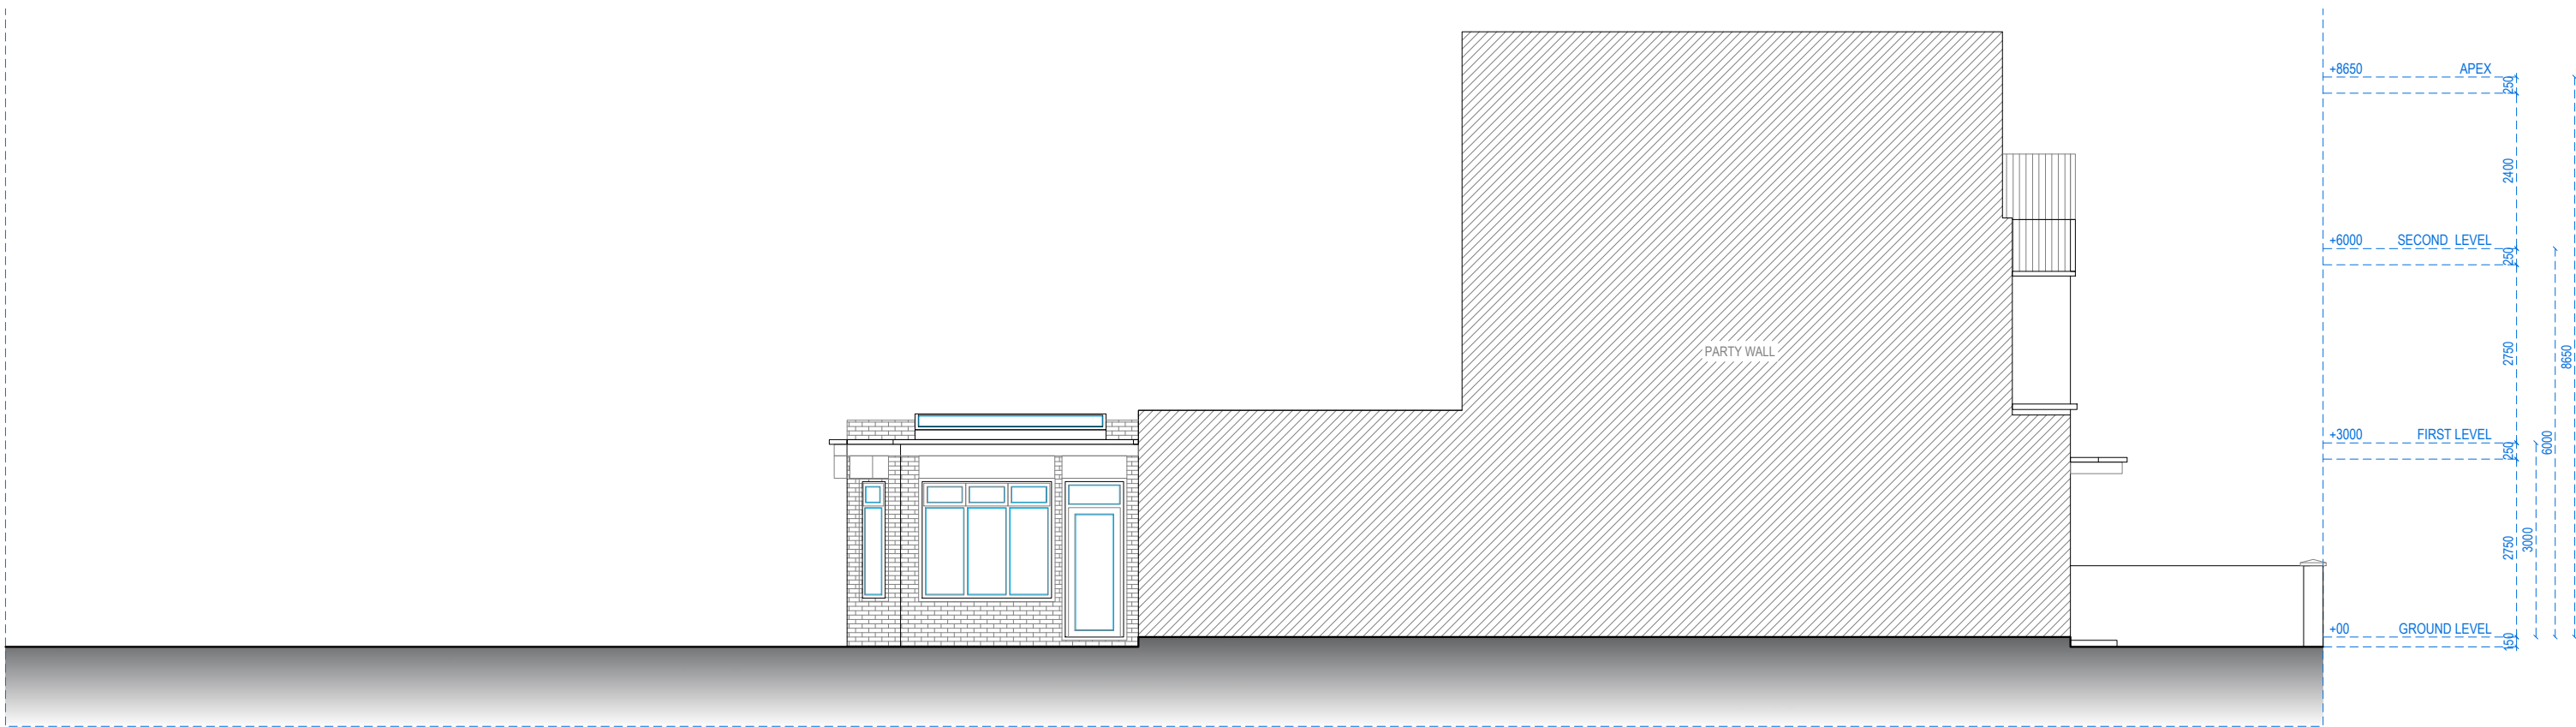

LEFT SIDE ELEVATION



Address - Unit 4, Grosvenor Way, London E5 9ND
Phone - 020 3781 8008
E-mail - office@redwoodsprojects.co.uk
Web - www.redwoodsprojects.co.uk

Any errors on Dimensions to be reported to the Architect prior to commencement of Works.
Dimensions and areas are based on survey information.
This drawing is copyright © Redwoods Projects.
All dimensions to be checked on site Prior work.

REFERENCE: 12-14 CLIFTON GARDENS, LONDON N15 6AP, UK

TITLE: EXISTING DRAWINGS
ELEVATION

PROJECT No 2281 DATE: 21-05-2024


SHEET No E 07

0 1 2 5m scale 1:100 @A3

NOTES:

DRAWN BY GJB

EDITED BY

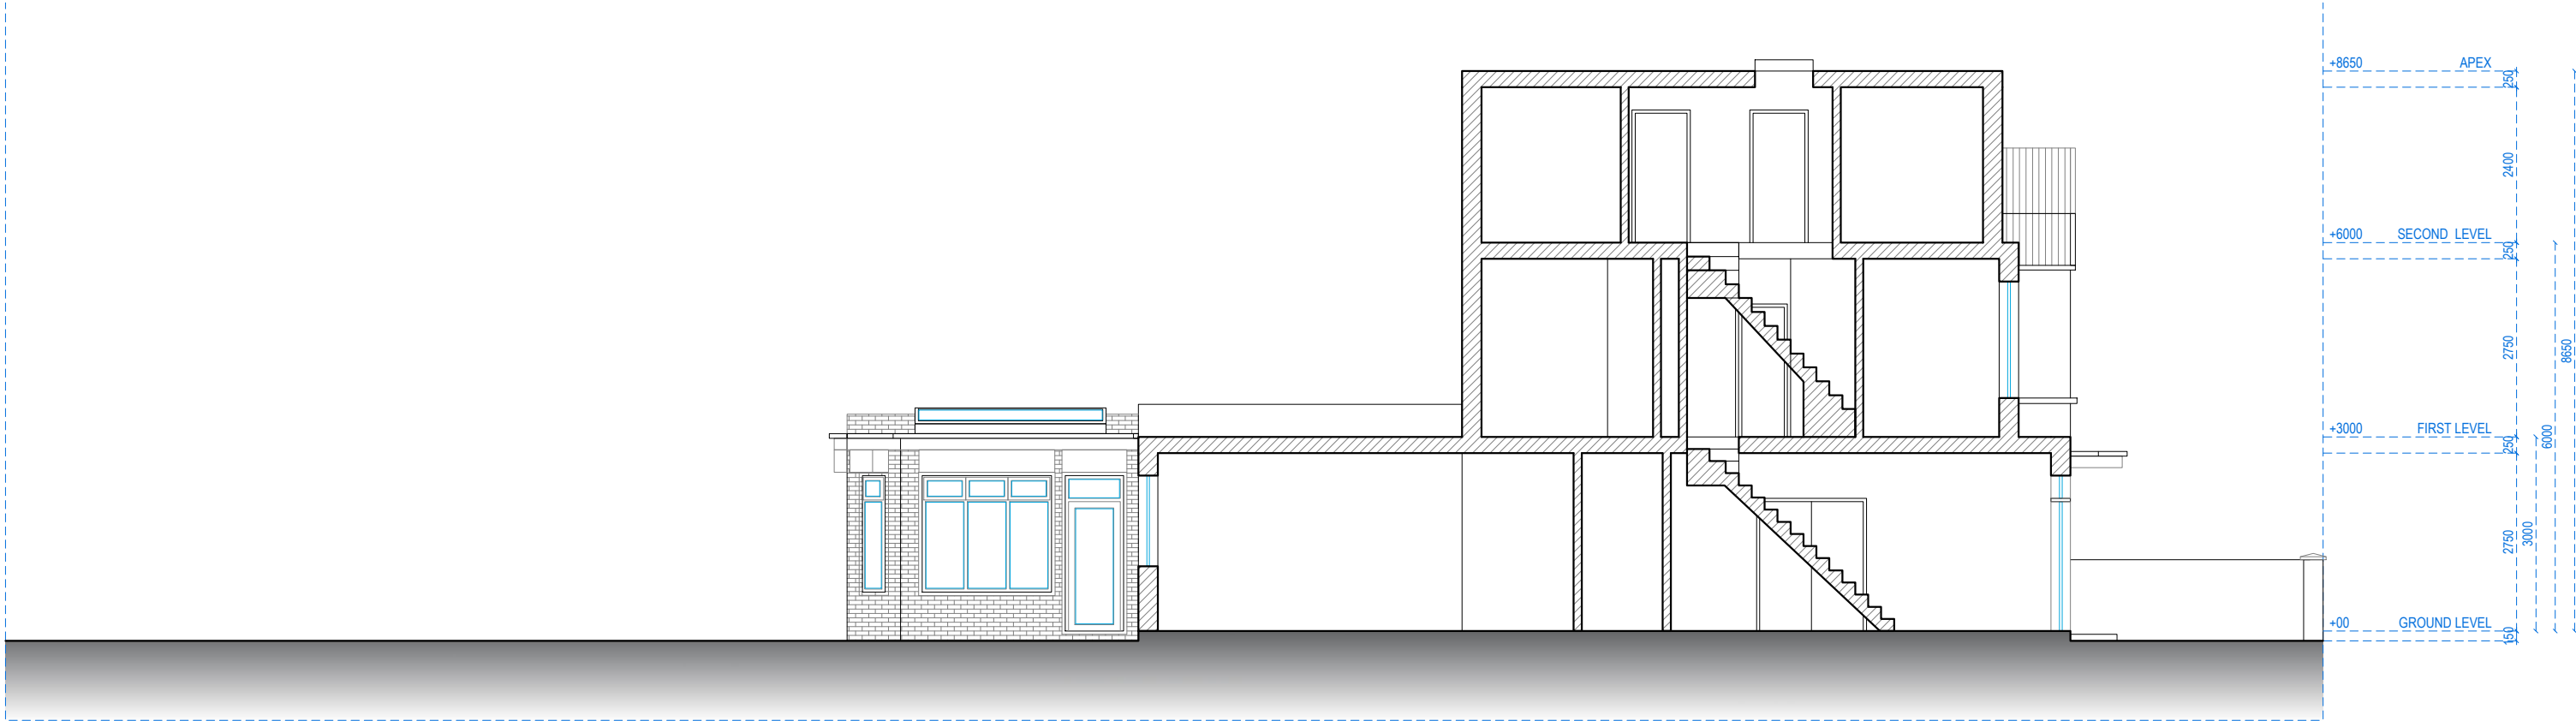

SECTION A-A




Address - Unit 4, Grosvenor Way, London E5 9ND
Phone - 020 3781 8008
E-mail - office@redwoodsprojects.co.uk
Web - www.redwoodsprojects.co.uk
Any errors on Dimensions to be reported to the Architect prior to commencement of Works.
Dimensions and areas are based on survey information.
This drawing is copyright © Redwoods Projects.
All dimensions to be checked on site Prior work.

REFERENCE: 12-14 CLIFTON GARDENS, LONDON N15 6AP, UK	
TITLE: EXISTING DRAWINGS SECTION	
PROJECT No 2281	DATE: 21-05-2024
SHEET No E 08	

0 1 2 5m scale 1:100 @A3

NOTES:	
DRAWN BY GJB	EDITED BY

TOTAL AREA: 51.06 sqm.

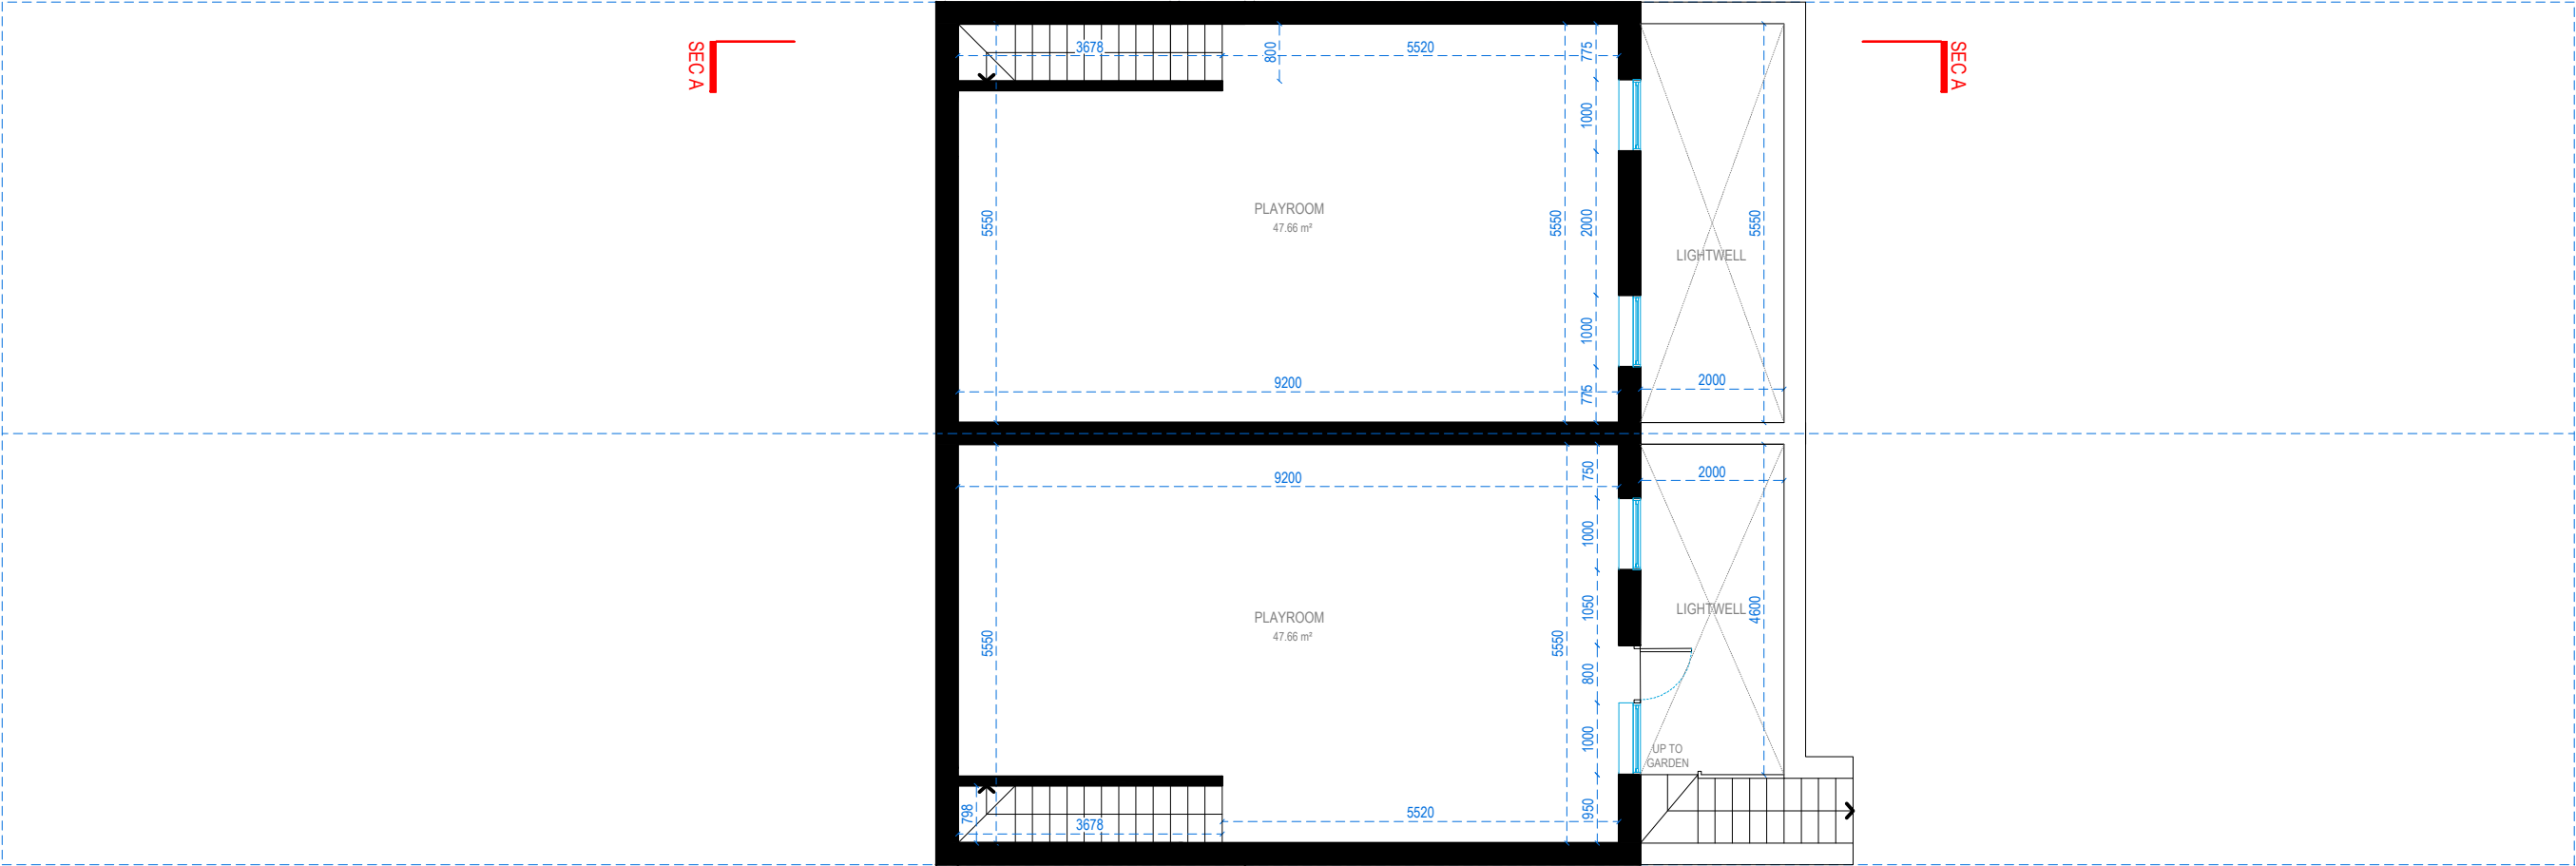

TOTAL AREA: 51.06 sqm.

NEW BASEMENT FLOOR




Address - Unit 4, Grosvenor Way, London E5 9ND
Phone - 020 3781 8008
E-mail - office@redwoodsprojects.co.uk
Web - www.redwoodsprojects.co.uk

Any errors on Dimensions to be reported to the Architect prior to commencement of Works.
Dimensions and areas are based on survey information.
This drawing is copyright © Redwoods Projects.
All dimensions to be checked on site Prior work.

REFERENCE: 12-14 CLIFTON GARDENS, LONDON N15 6AP, UK	
TITLE: PROPOSED DRAWINGS FLOOR PLANS	
PROJECT No 2281	DATE: 08-10-2024
SHEET No P 01	

scale 1:100 @A3

NOTES:	
DRAWN BY GJB	EDITED BY RN

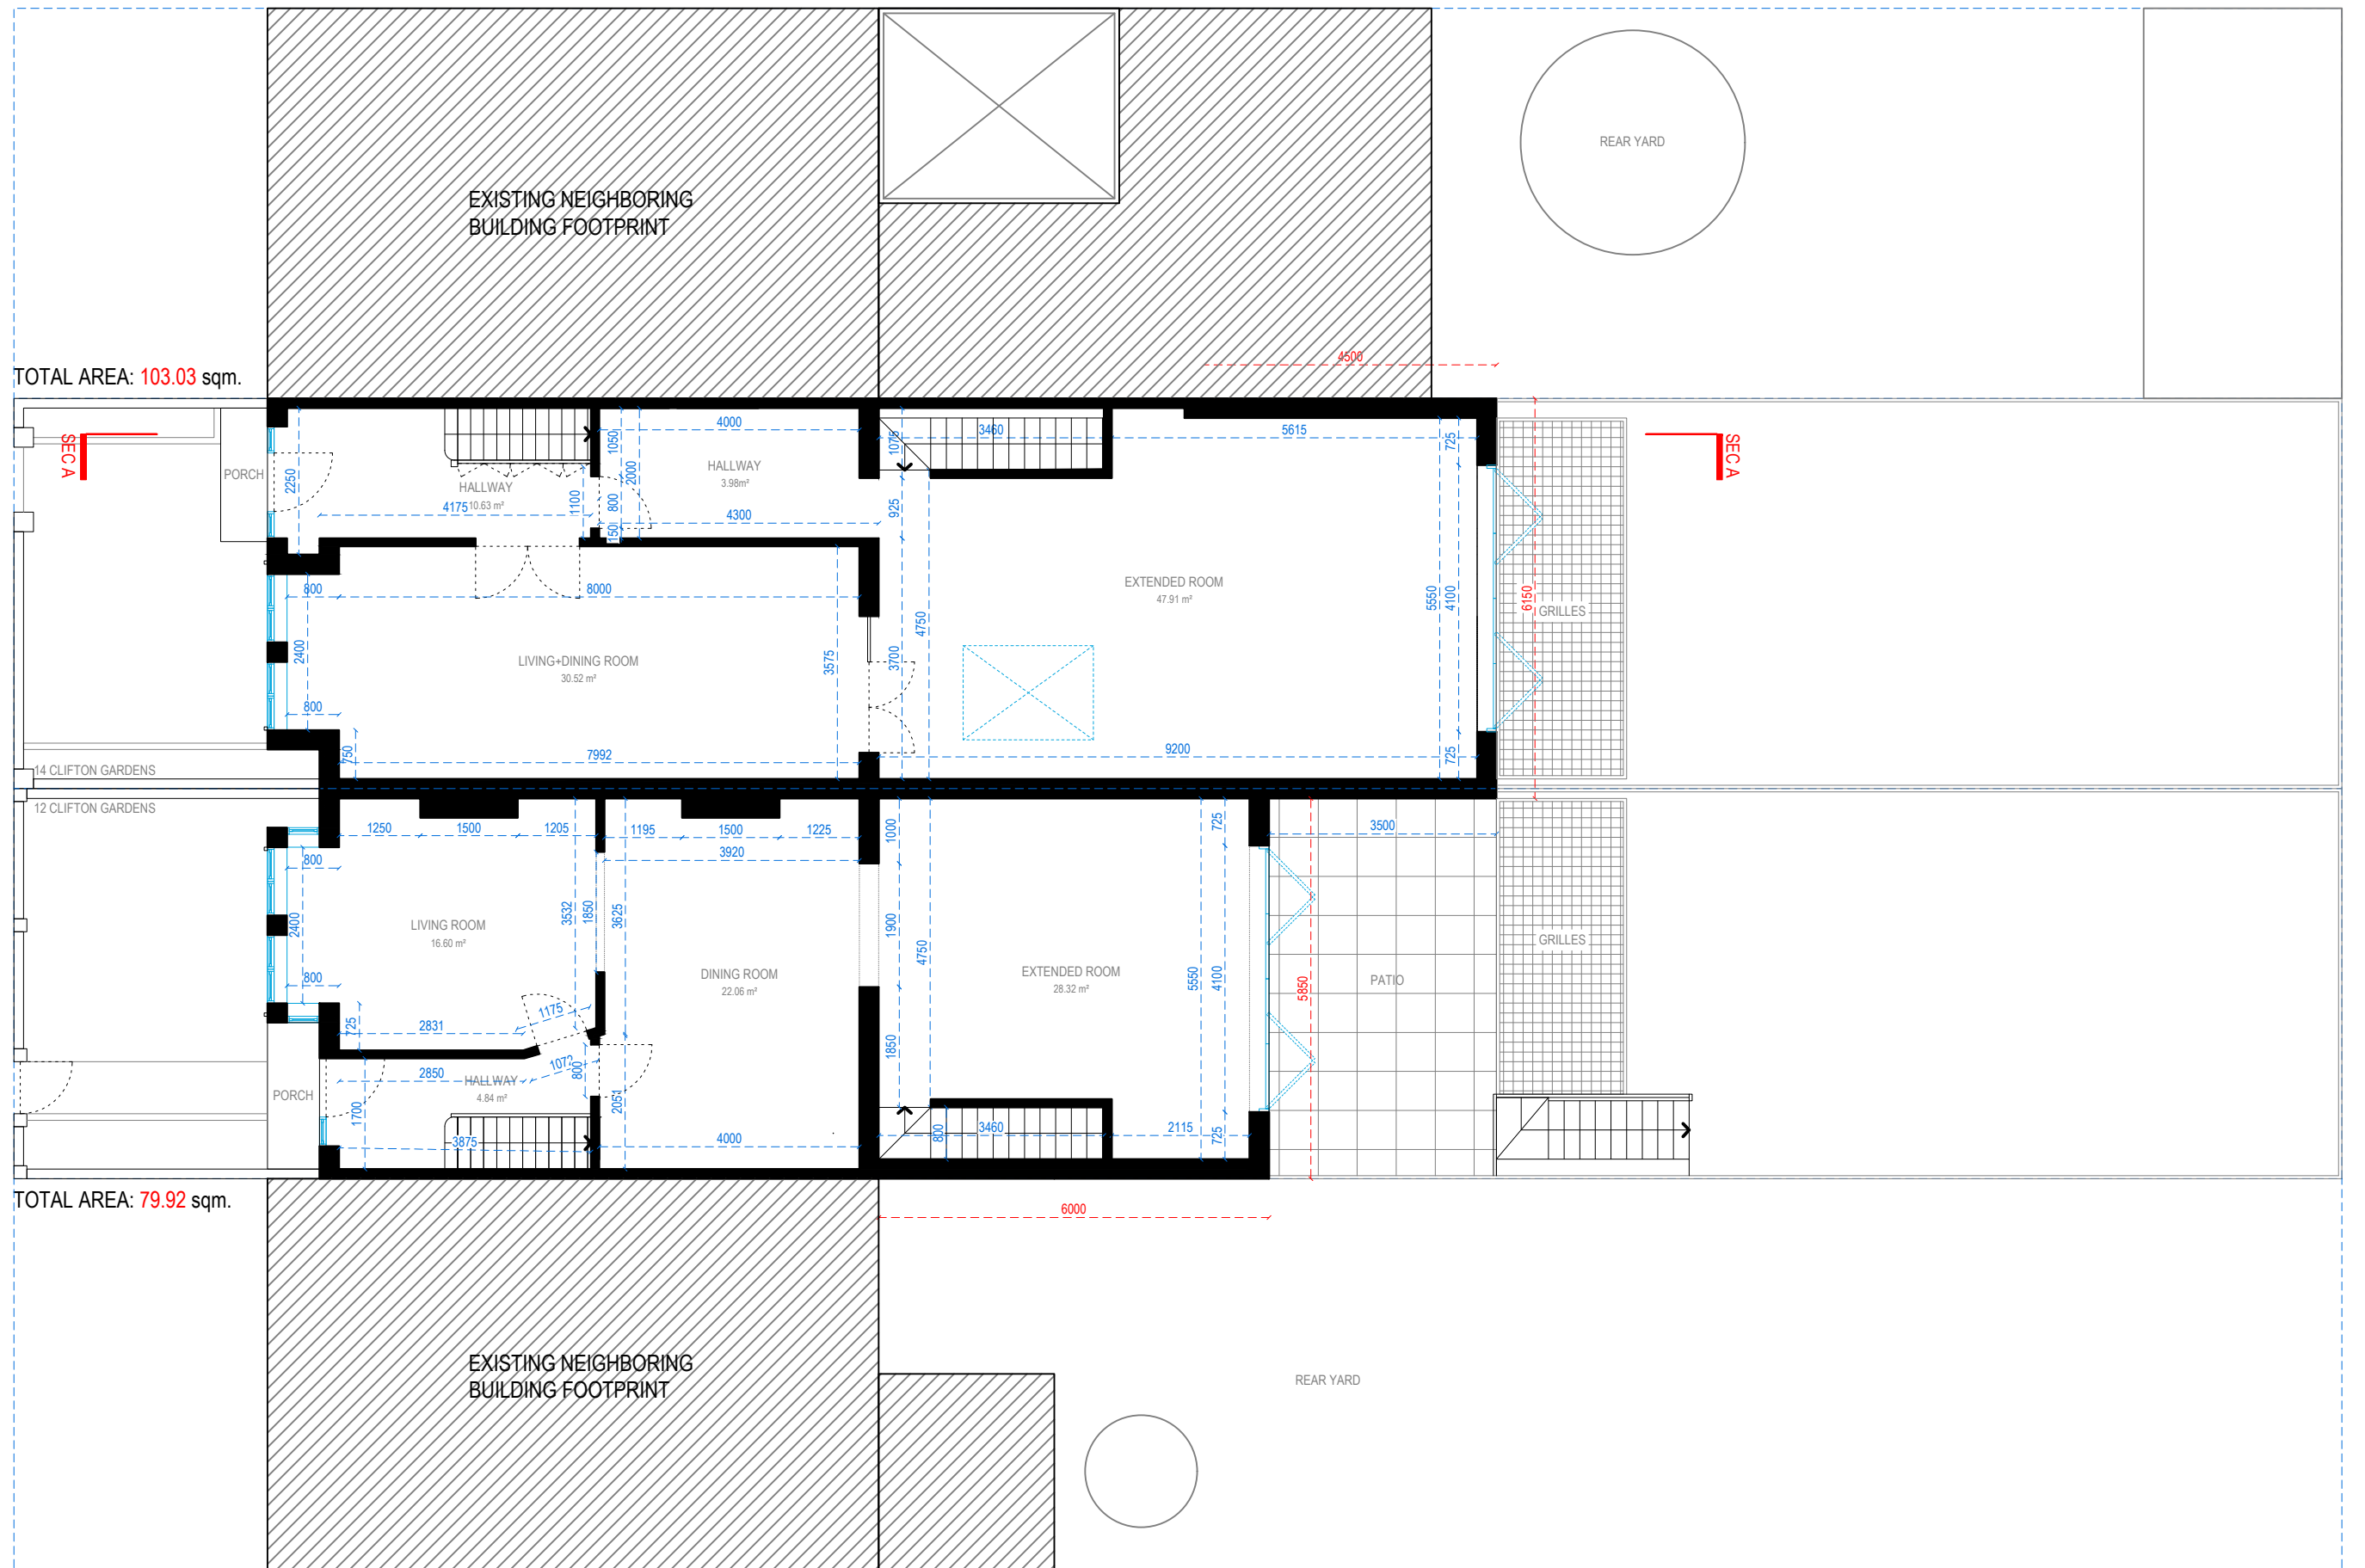


GROUND FLOOR




Address - Unit 4, Grosvenor Way, London E5 9ND
Phone - 020 3781 8008
E-mail - office@redwoodsprojects.co.uk
Web - www.redwoodsprojects.co.uk
Any errors on Dimensions to be reported to the Architect prior to commencement of Works.
Dimensions and areas are based on survey information.
This drawing is copyright © Redwoods Projects.
All dimensions to be checked on site Prior work.

REFERENCE: 12-14 CLIFTON GARDENS, LONDON N15 6AP, UK	
TITLE: PROPOSED DRAWINGS FLOOR PLANS	
PROJECT No 2281	DATE: 08-10-2024
SHEET No P 02	

 

0 1 2 5m scale 1:100 @A3

NOTES:	
DRAWN BY GJB	EDITED BY RN

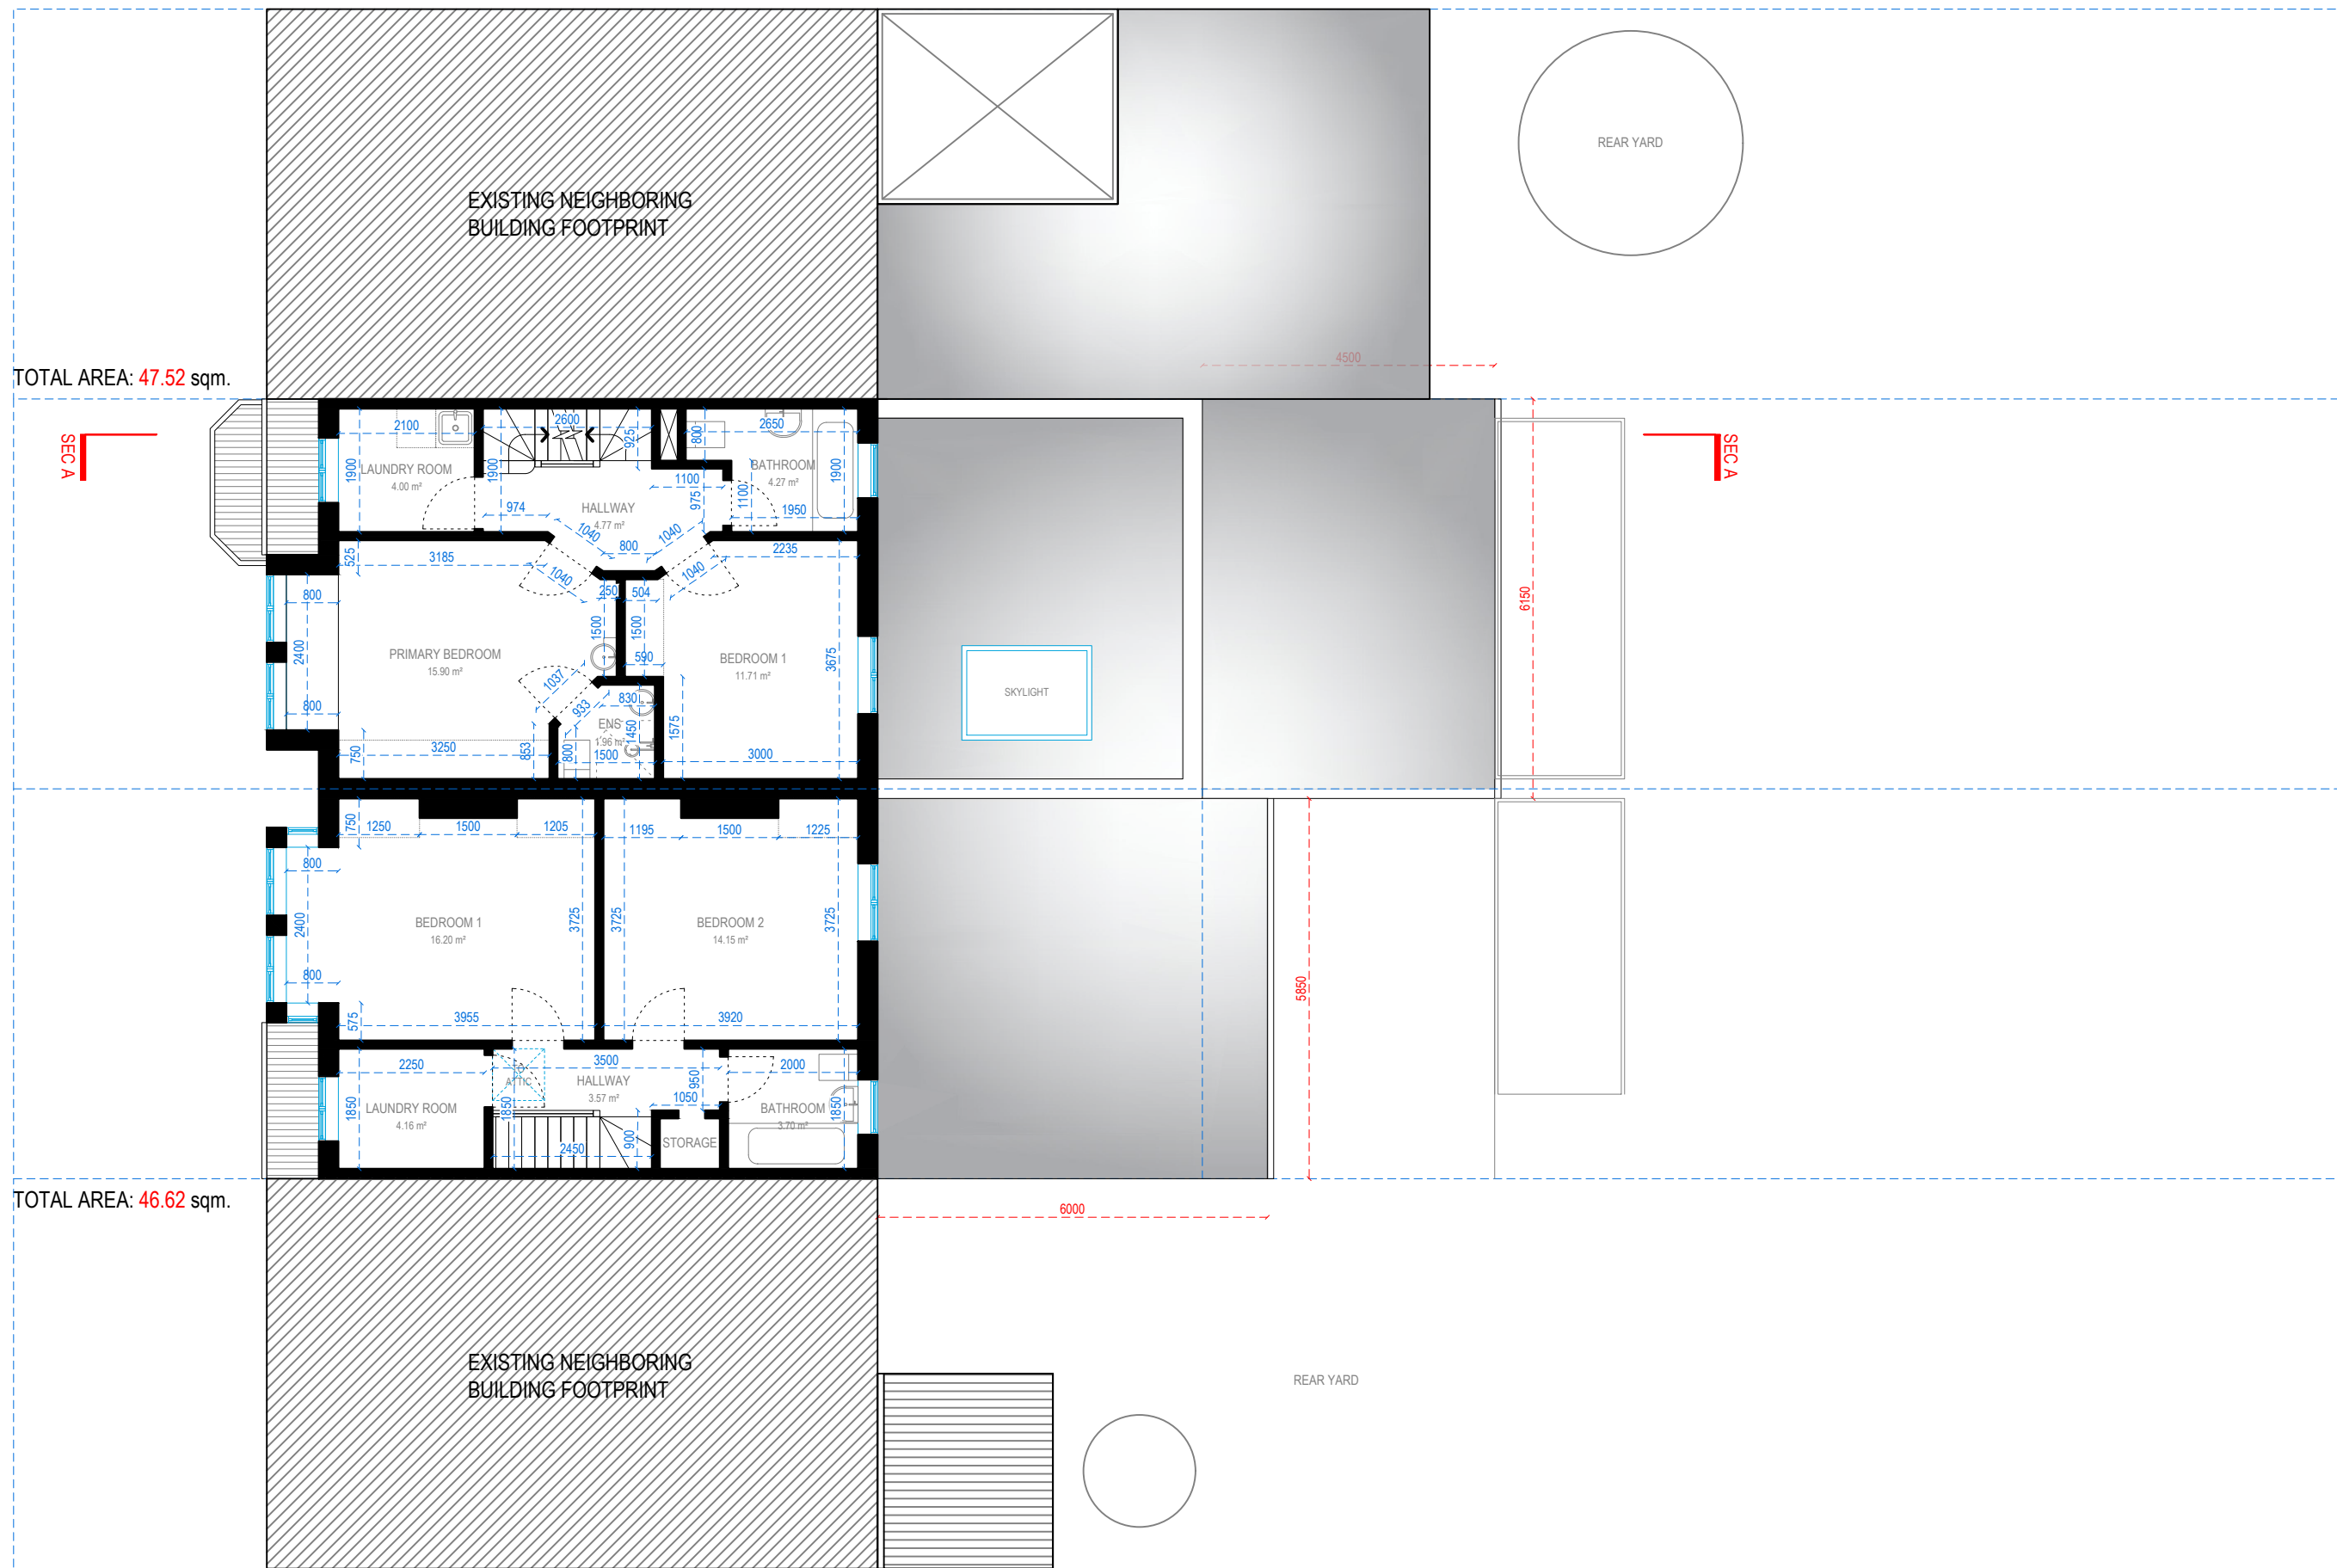

FIRST FLOOR



Address - Unit 4, Grosvenor Way, London E5 9ND
Phone - 020 3781 8008
E-mail - office@redwoodsprojects.co.uk
Web - www.redwoodsprojects.co.uk


Any errors on Dimensions to be reported to the Architect prior to commencement of Works.
Dimensions and areas are based on survey information.
This drawing is copyright © Redwoods Projects.
All dimensions to be checked on site Prior work.

REFERENCE: 12-14 CLIFTON GARDENS, LONDON N15 6AP, UK

TITLE: PROPOSED DRAWINGS
FLOOR PLANS

PROJECT No 2281 DATE: 08-10-2024

SHEET No P 03

 


0 1 2 scale 5m 1:100 @A3

NOTES:

DRAWN BY GJB

EDITED BY RN


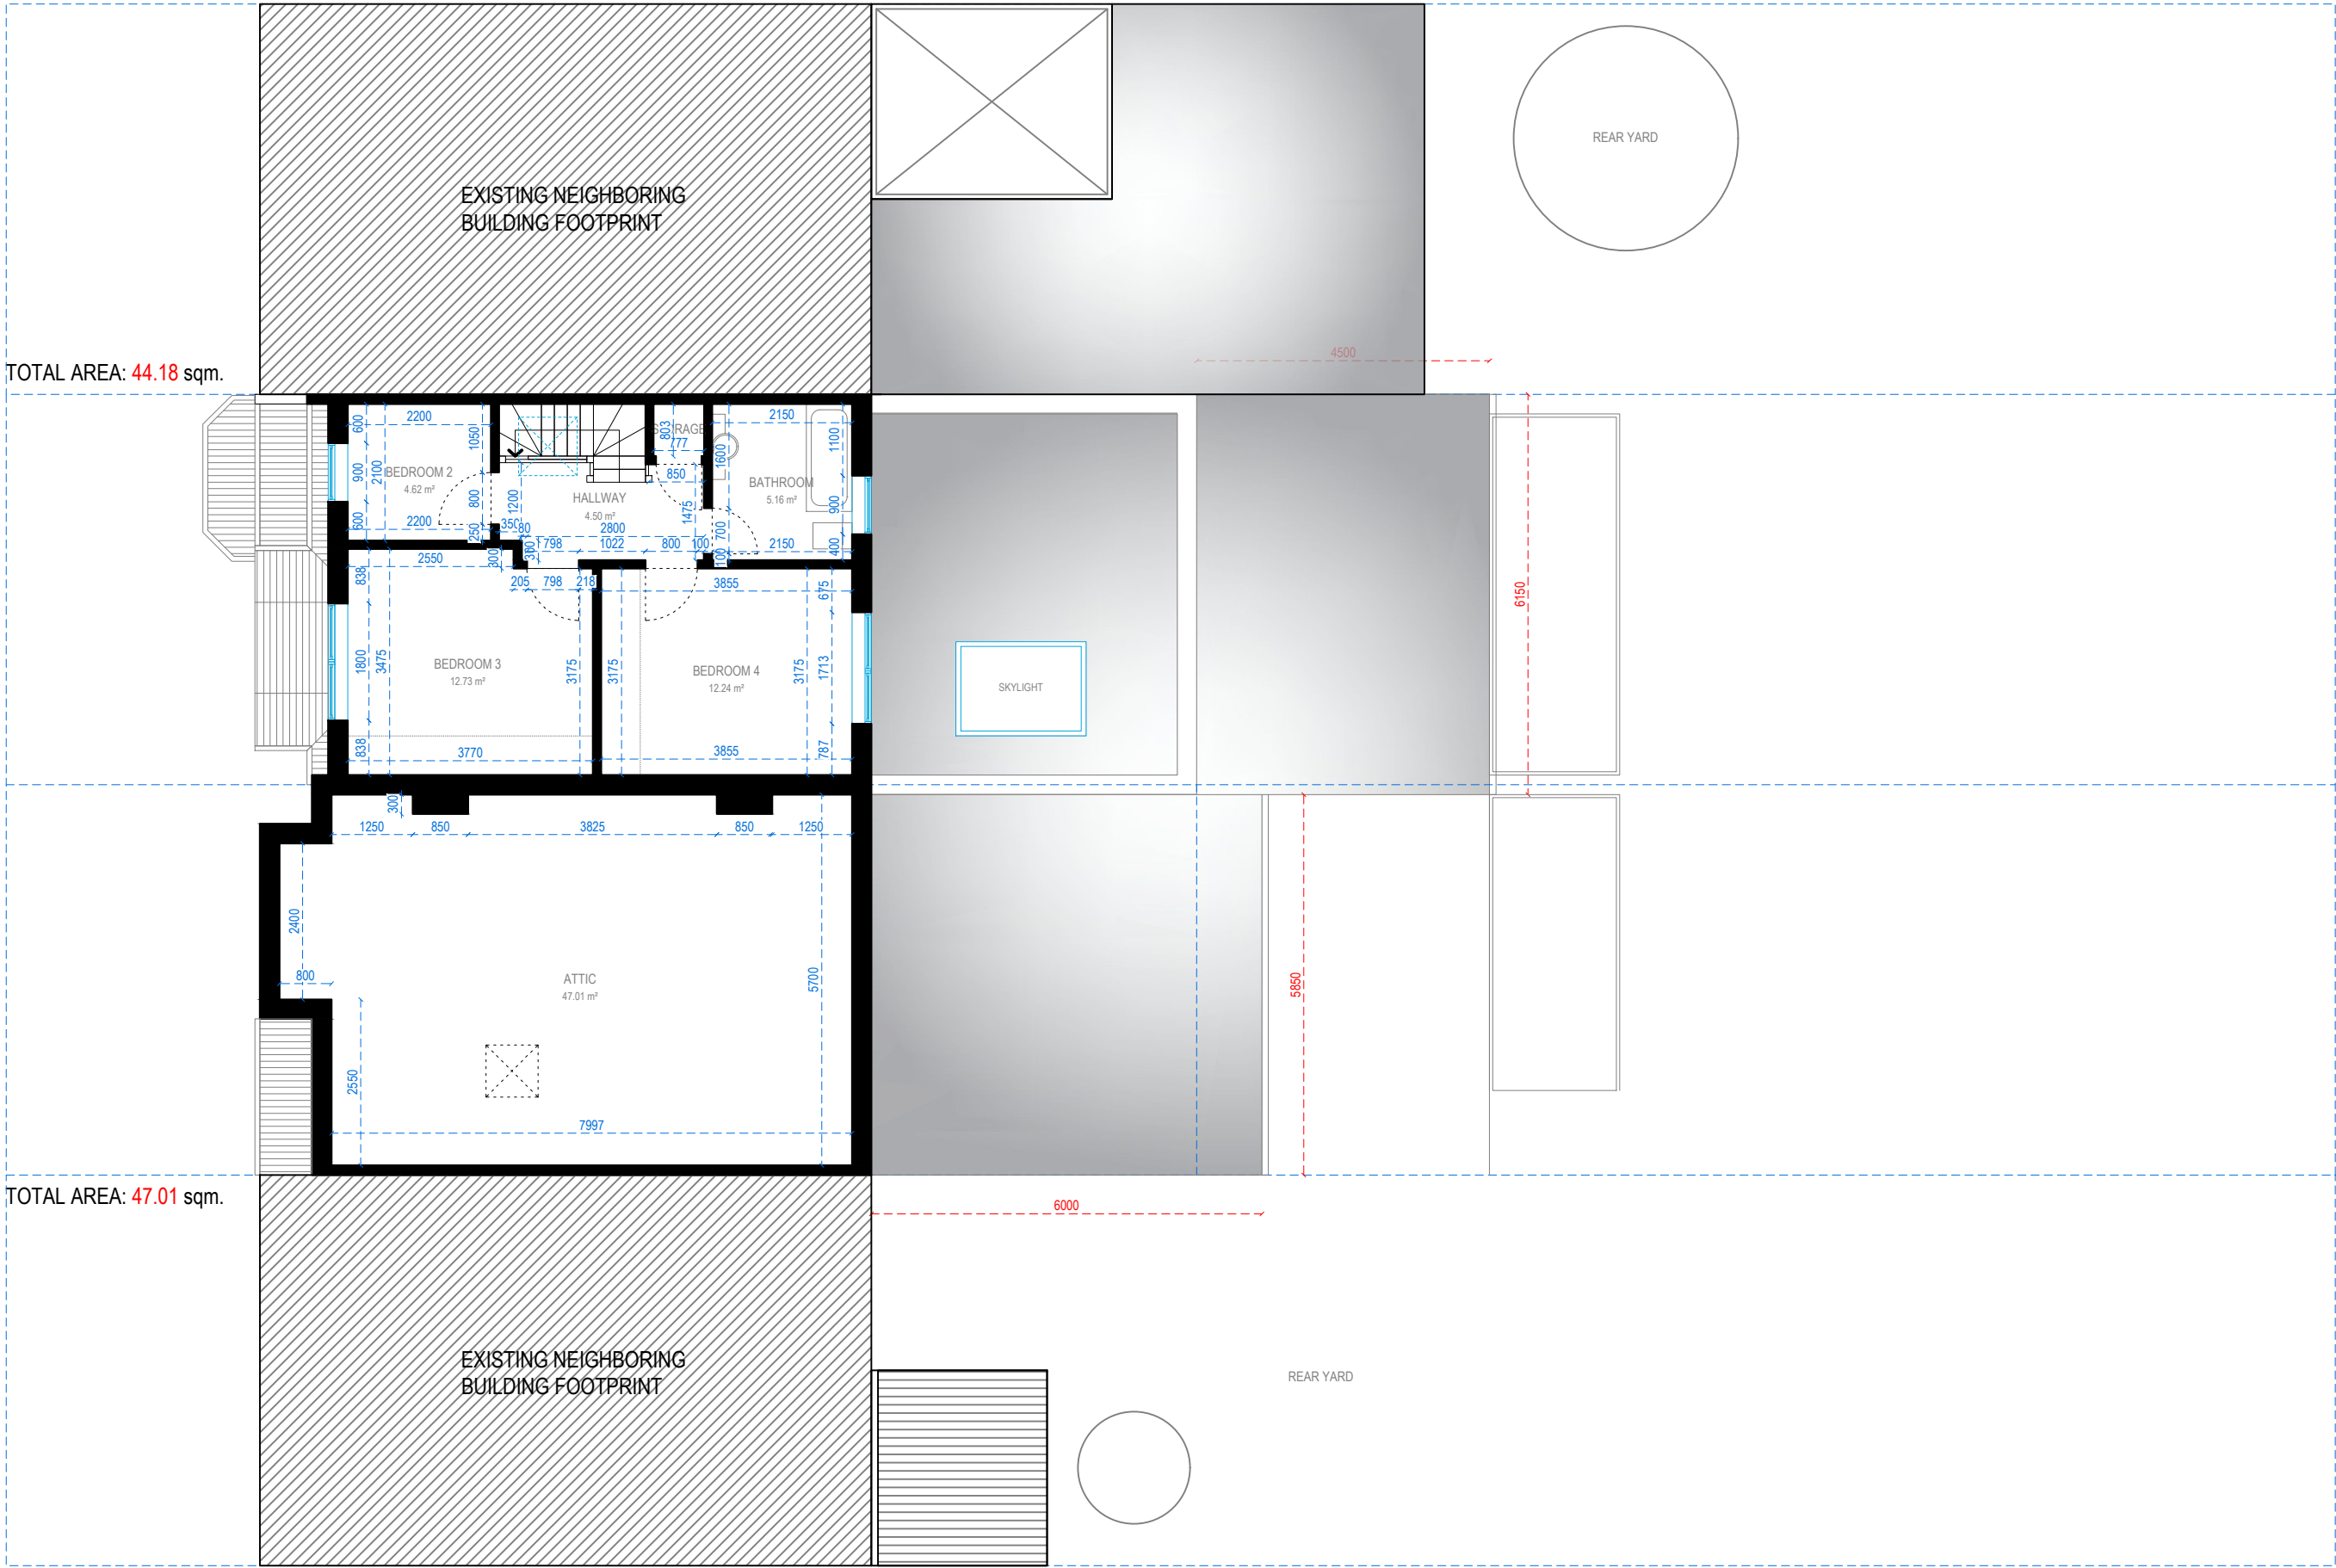


SECOND/ATTIC FLOOR




Address - Unit 4, Grosvenor Way, London E5 9ND
Phone - 020 3781 8008
E-mail - office@redwoodsprojects.co.uk
Web - www.redwoodsprojects.co.uk
Any errors on Dimensions to be reported to the Architect prior to commencement of Works.
Dimensions and areas are based on survey information.
This drawing is copyright © Redwoods Projects.
All dimensions to be checked on site Prior work.

REFERENCE: 12-14 CLIFTON GARDENS, LONDON N15 6AP, UK	
TITLE: PROPOSED DRAWINGS FLOOR PLANS	
PROJECT No 2281	DATE: 08-10-2024
SHEET No P 04	

  

scale 1:100 @A3

NOTES:	
DRAWN BY GJB	EDITED BY RN

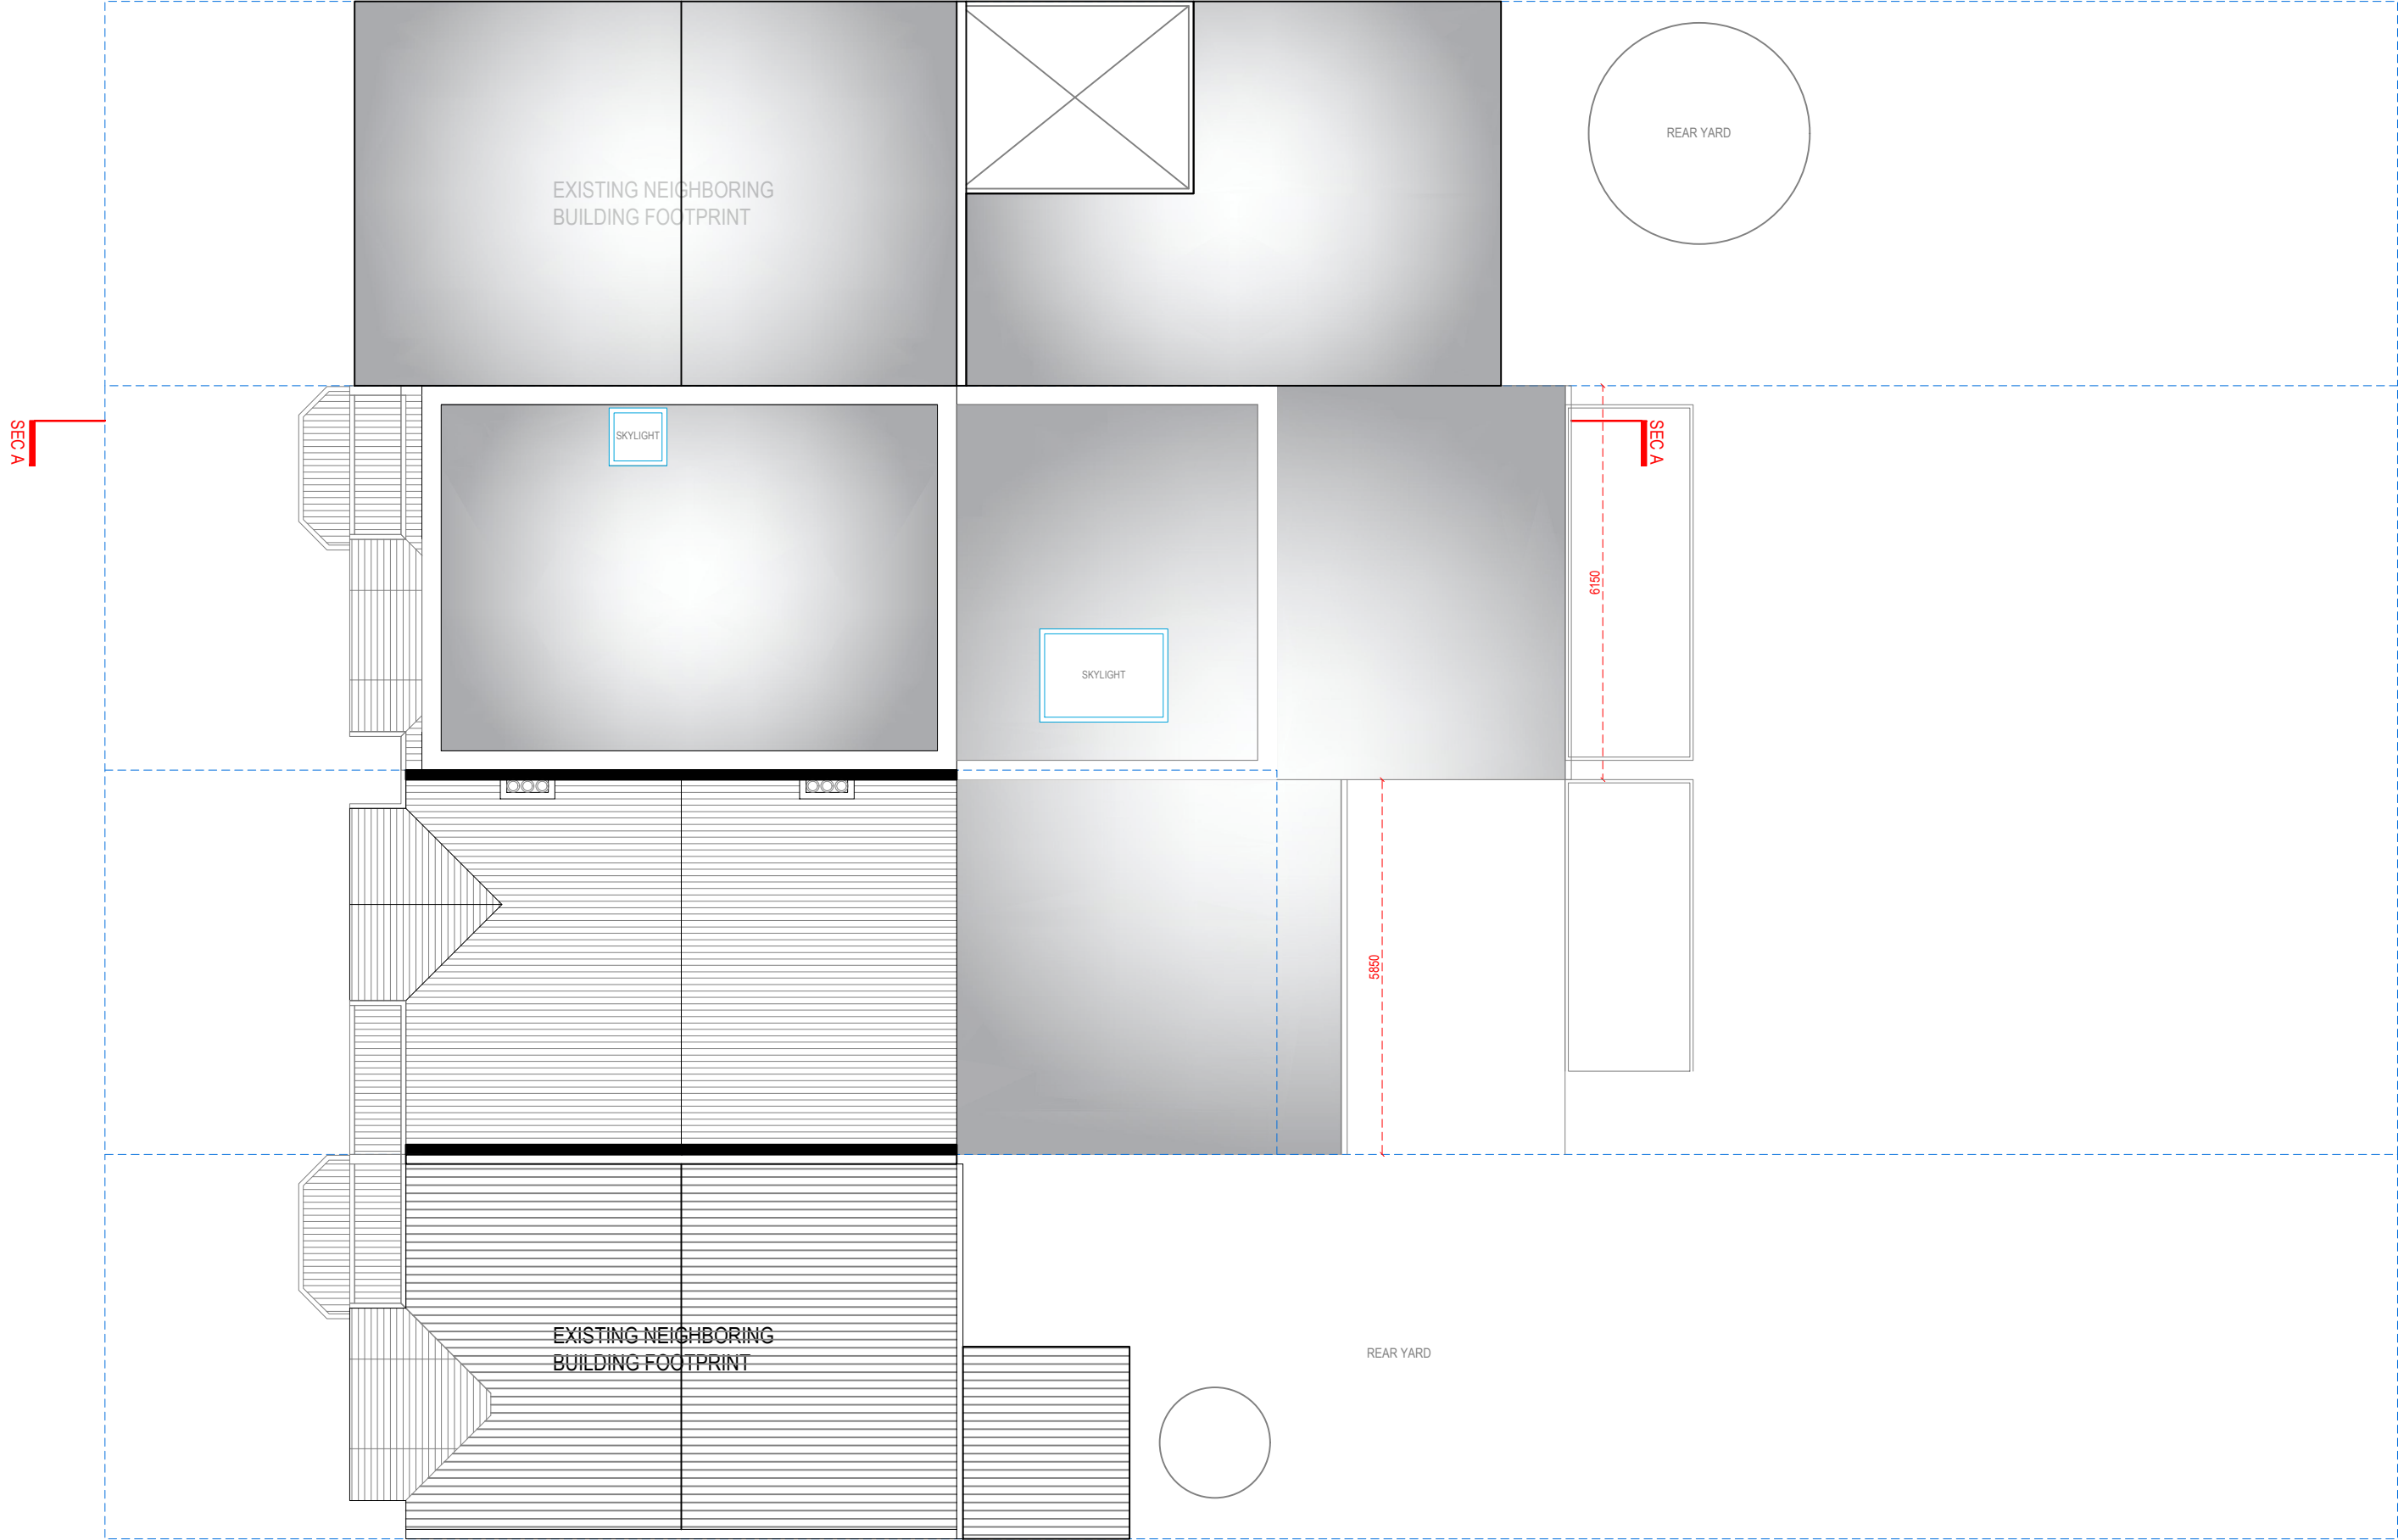



ROOF PLAN



Address - Unit 4, Grosvenor Way, London E5 9ND
Phone - 020 3781 8008
E-mail - office@redwoodsprojects.co.uk
Web - www.redwoodsprojects.co.uk
Any errors on Dimensions to be reported to the Architect prior to commencement of Works.
Dimensions and areas are based on survey information.
This drawing is copyright © Redwoods Projects.
All dimensions to be checked on site Prior work.

REFERENCE: 12-14 CLIFTON GARDENS, LONDON N15 6AP, UK	
TITLE: PROPOSED DRAWINGS FLOOR PLANS	
PROJECT No 2281	DATE: 08-10-2024
SHEET No P 05	

 

 


scale
5m 1:100 @A3

NOTES:	
DRAWN BY GJB	EDITED BY RN




FRONT ELEVATION

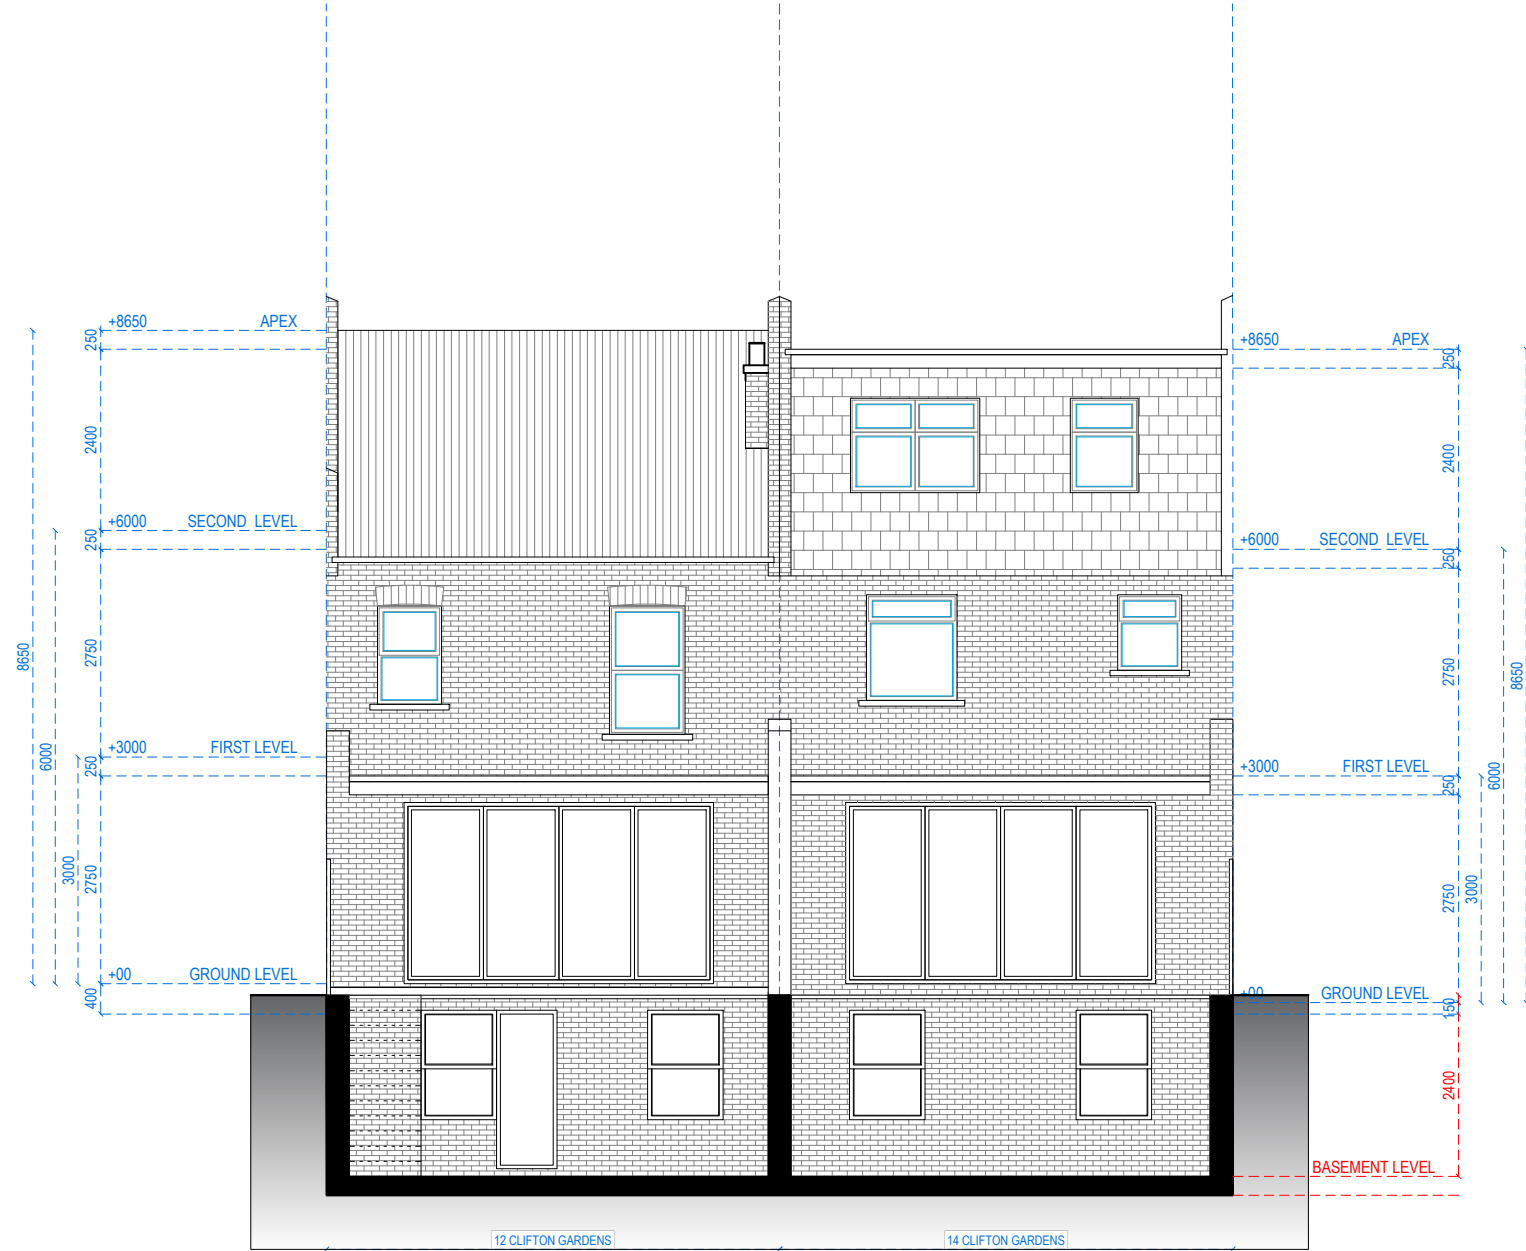

REAR ELEVATION

Redwoods PLANNING EXTENSIONS Address - Unit 4, Grosvenor Way, London E5 9ND Phone - 020 3781 8008 E-mail - office@redwoodsprojects.co.uk Web - www.redwoodsprojects.co.uk Any errors on Dimensions to be reported to the Architect prior to commencement of Works. Dimensions and areas are based on survey information. This drawing is copyright © Redwoods Projects. All dimensions to be checked on site Prior work.	REFERENCE: 12-14 CLIFTON GARDENS, LONDON N15 6AP, UK		012 scale 5m 1:100 @A3	NOTES:	
	TITLE: PROPOSED DRAWINGS ELEVATIONS				
	PROJECT No 2281	DATE: 08-10-2024			
	SHEET No P 06		DRAWN BY GJB		EDITED BY RN

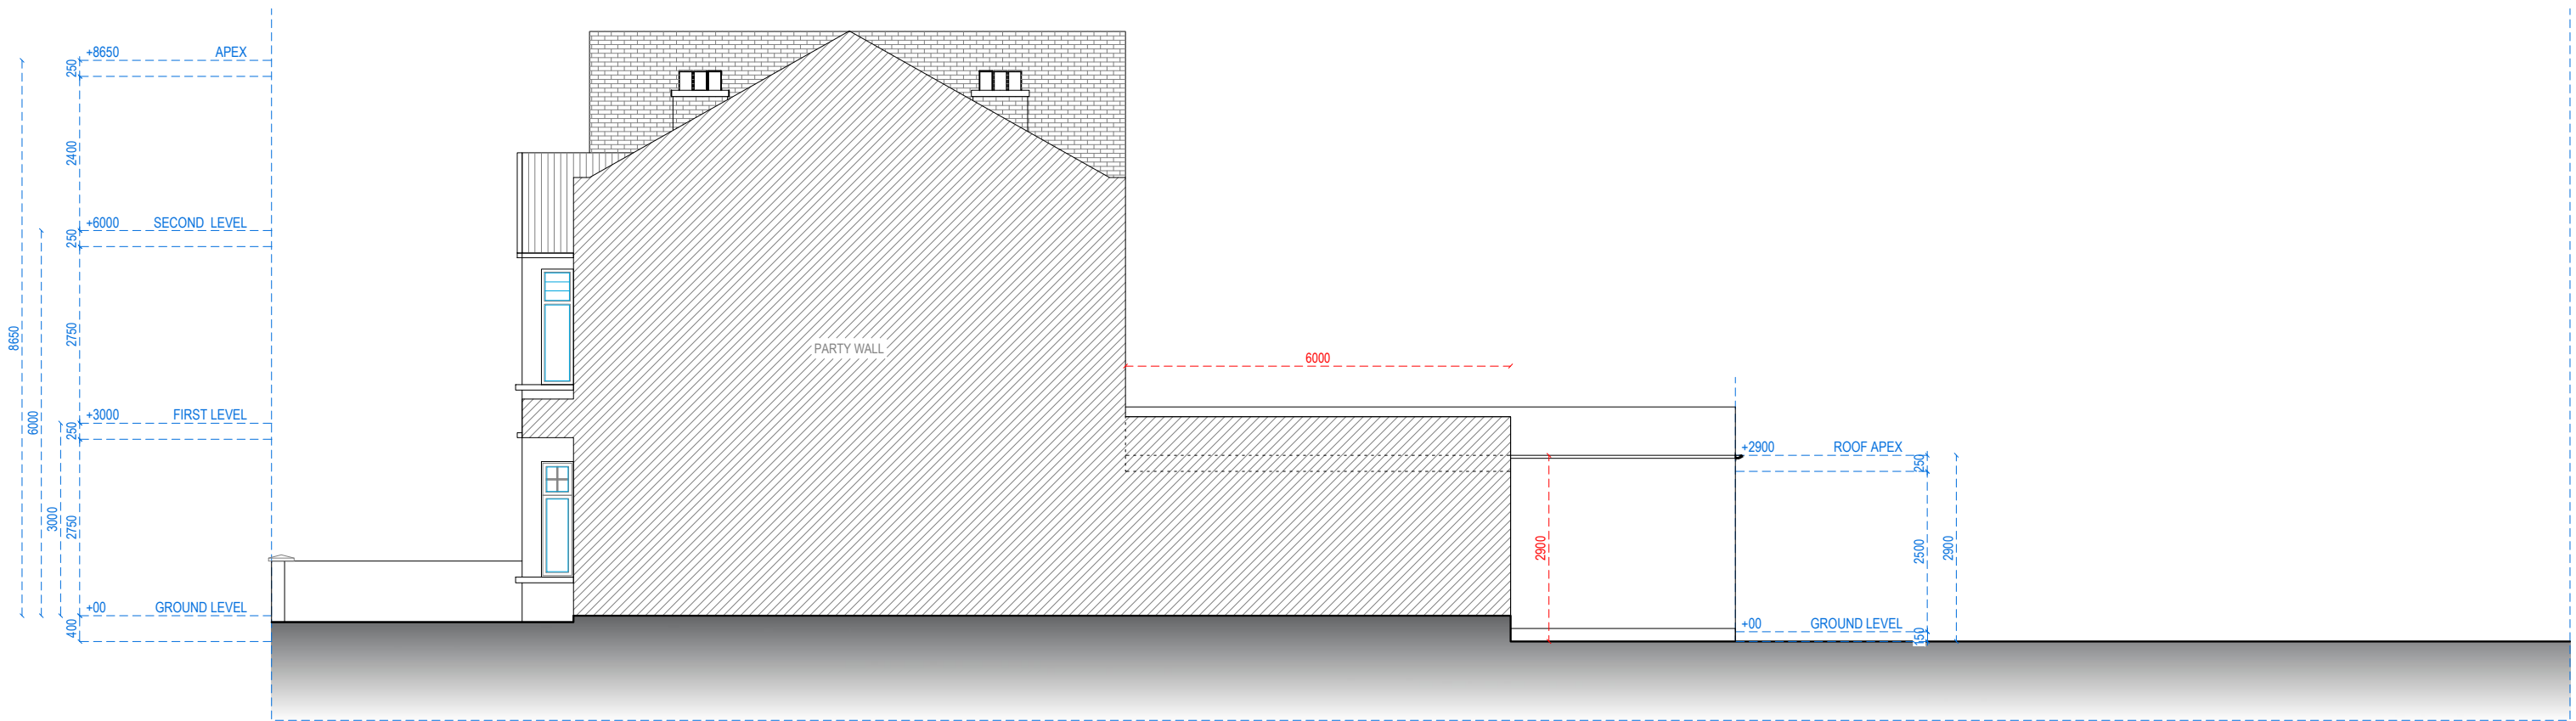


RIGHT SIDE ELEVATION



Address - Unit 4, Grosvenor Way, London E5 9ND
Phone - 020 3781 8008
E-mail - office@redwoodsprojects.co.uk
Web - www.redwoodsprojects.co.uk
Any errors on Dimensions to be reported to the Architect prior to commencement of Works.
Dimensions and areas are based on survey information.
This drawing is copyright © Redwoods Projects.
All dimensions to be checked on site Prior work.

REFERENCE: 12-14 CLIFTON GARDENS, LONDON N15 6AP, UK	
TITLE: PROPOSED DRAWINGS ELEVATIONS	
PROJECT No 2281	DATE: 08-10-2024
SHEET No P 07	

 

NOTES:	
DRAWN BY GJB	EDITED BY RN



LEFT SIDE ELEVATION



Address - Unit 4, Grosvenor Way, London E5 9ND
Phone - 020 3781 8008
E-mail - office@redwoodsprojects.co.uk
Web - www.redwoodsprojects.co.uk

Any errors on Dimensions to be reported to the Architect prior to commencement of Works.
Dimensions and areas are based on survey information.
This drawing is copyright © Redwoods Projects.
All dimensions to be checked on site Prior work.

REFERENCE: 12-14 CLIFTON GARDENS, LONDON N15 6AP, UK

TITLE: PROPOSED DRAWINGS
ELEVATIONS

PROJECT No 2281 DATE: 08-10-2024


SHEET No P 08

0 1 2 5m scale 1:100 @A3

NOTES:

DRAWN BY GJB

EDITED BY RN

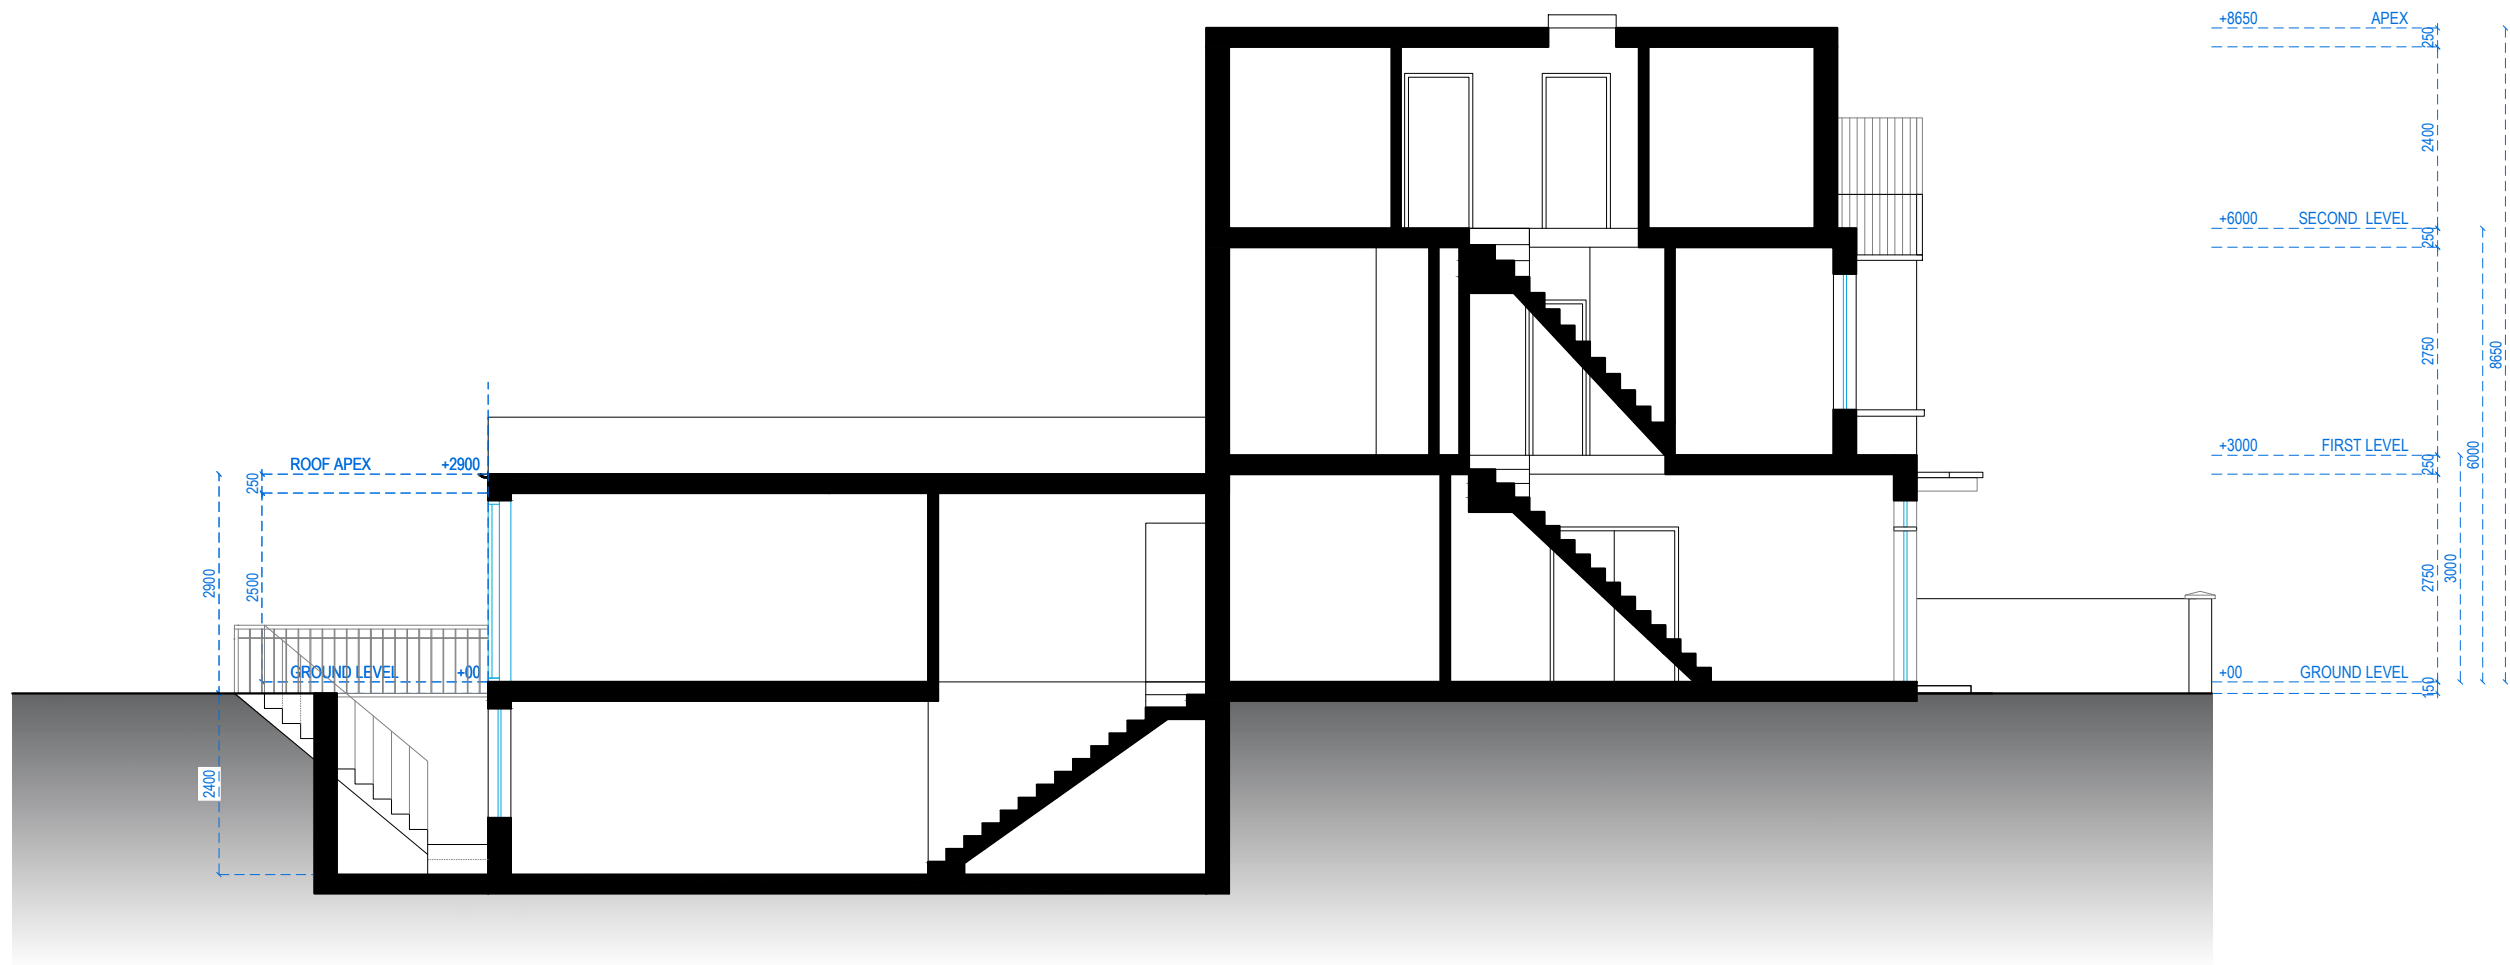

SECTION A-A



Address - Unit 4, Grosvenor Way, London E5 9ND
Phone - 020 3781 8008
E-mail - office@redwoodsprojects.co.uk
Web - www.redwoodsprojects.co.uk

Any errors on Dimensions to be reported to the Architect prior to commencement of Works.
Dimensions and areas are based on survey information.
This drawing is copyright © Redwoods Projects.
All dimensions to be checked on site Prior work.

REFERENCE: 12-14 CLIFTON GARDENS, LONDON N15 6AP, UK	
TITLE: PROPOSED DRAWINGS SECTION	
PROJECT No 2281	DATE: 08-10-2024
SHEET No P 09	

0 1 2 5m scale 1:100 @A3

NOTES:	
DRAWN BY GJB	EDITED BY RN