


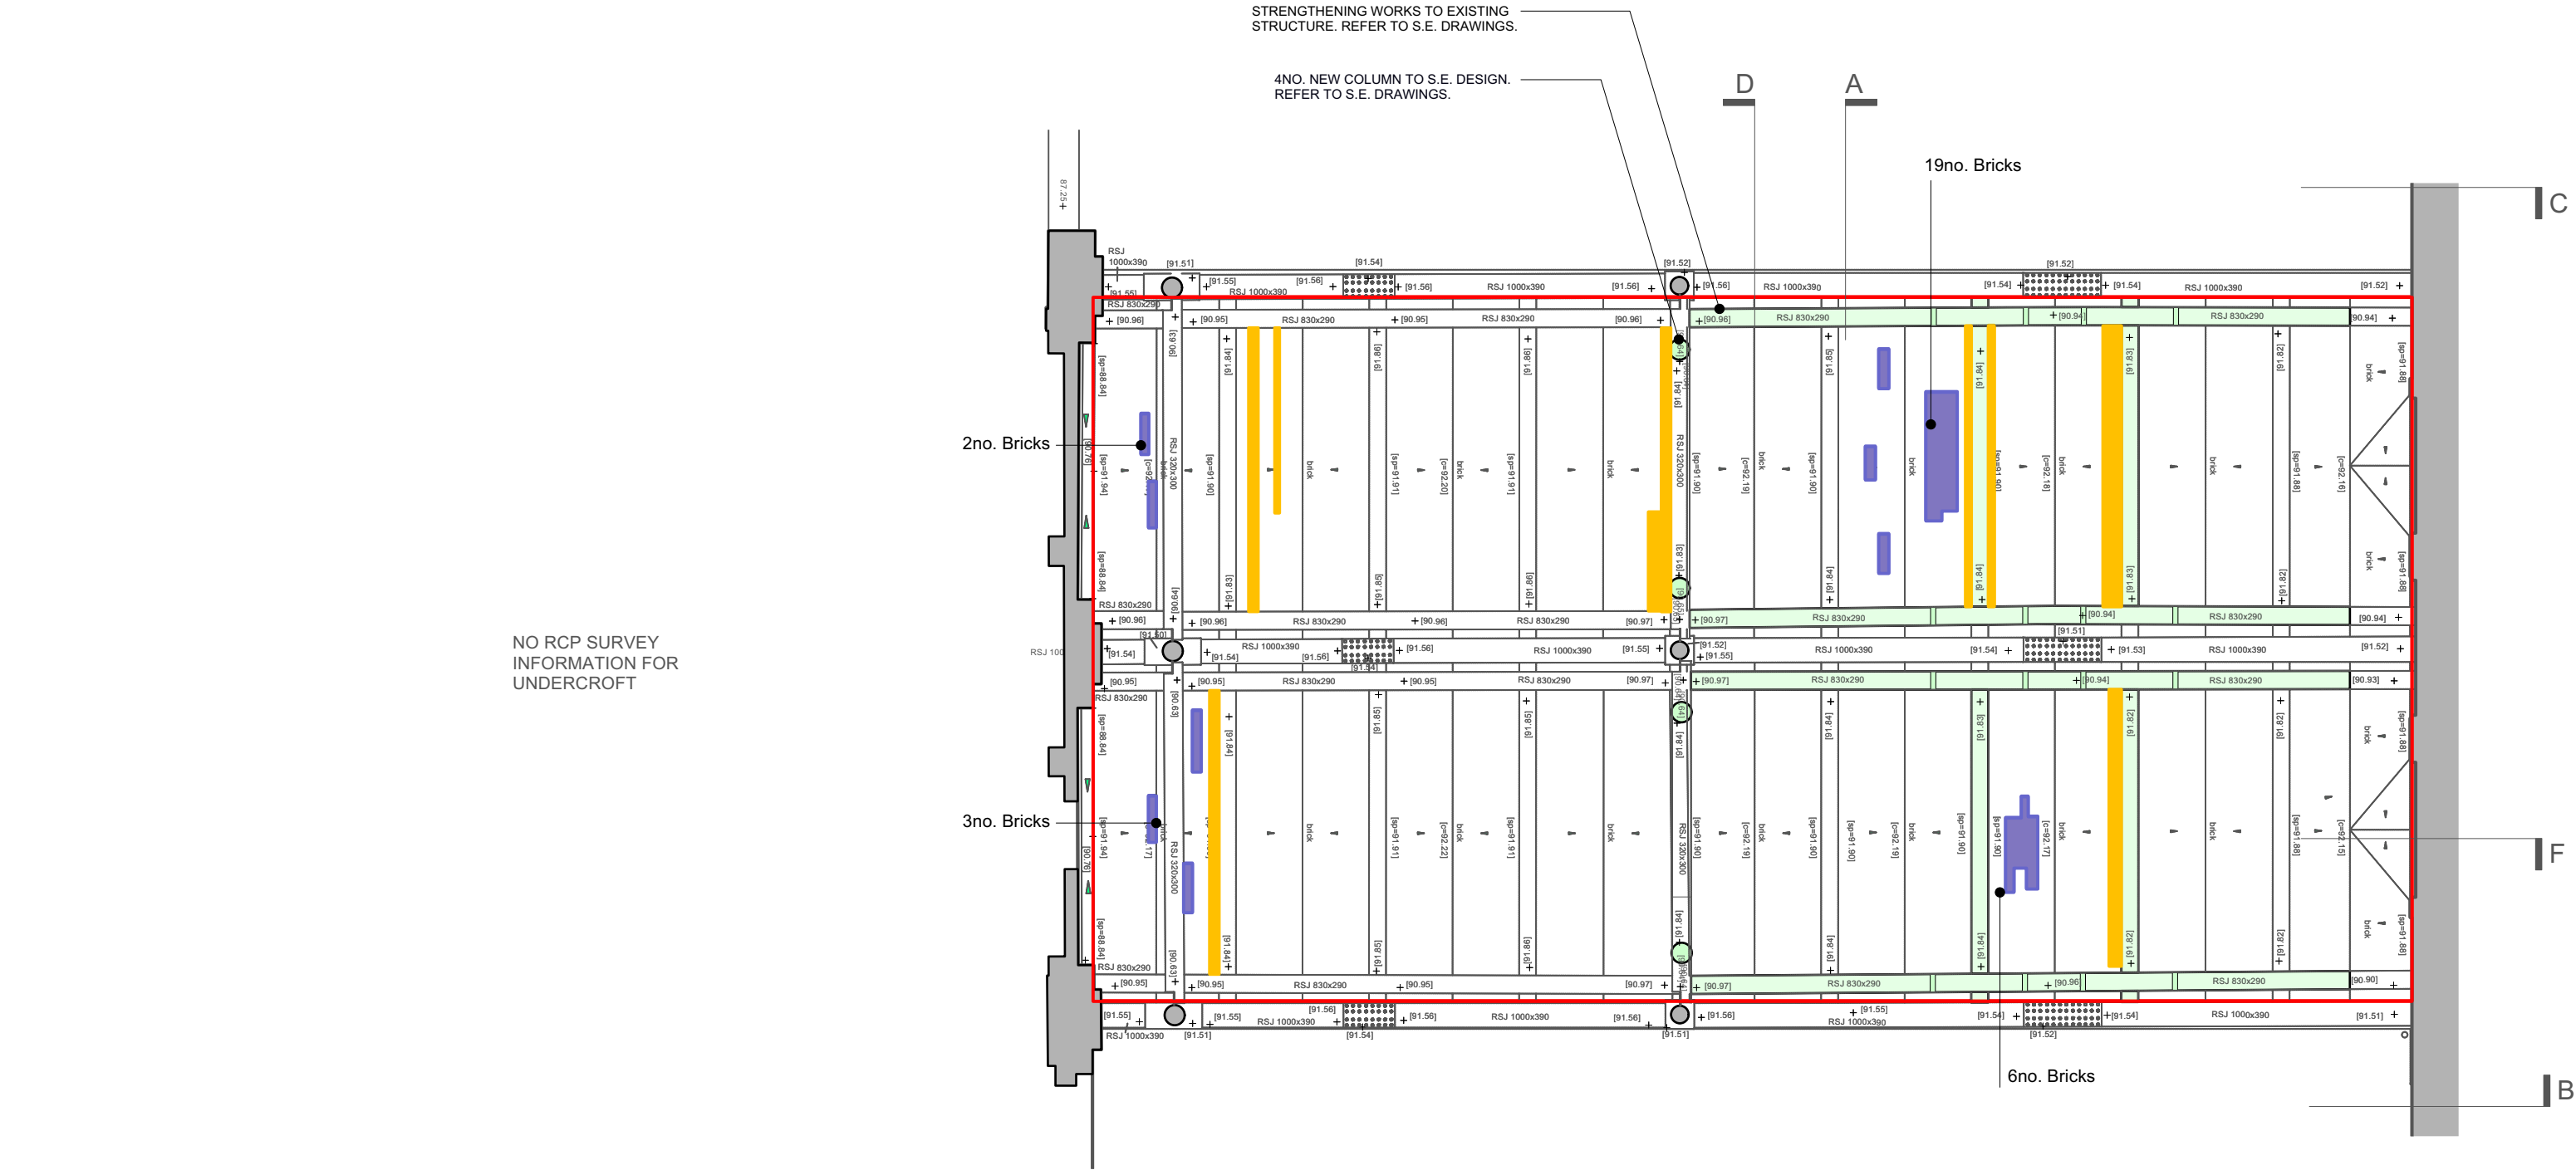

1

PROPOSED GREAT HALL BRIDGE STEEL REFLECTED CEILING PLAN

Scale: 1:100

- KEY**
- STRENGTHENING AND STRUCTURAL WORKS PER S.E. DESIGN. REFER TO S.E. DRAWINGS AND SPECIFICATION
 - BRUSH ALL FLAKING WHITEWASH FROM BRICKWORK AND INSPECT FROM A MEWP
 - REPOINTING BRICKWORK LIKE-FOR-LIKE
 - REPLACEMENT BRICK

