



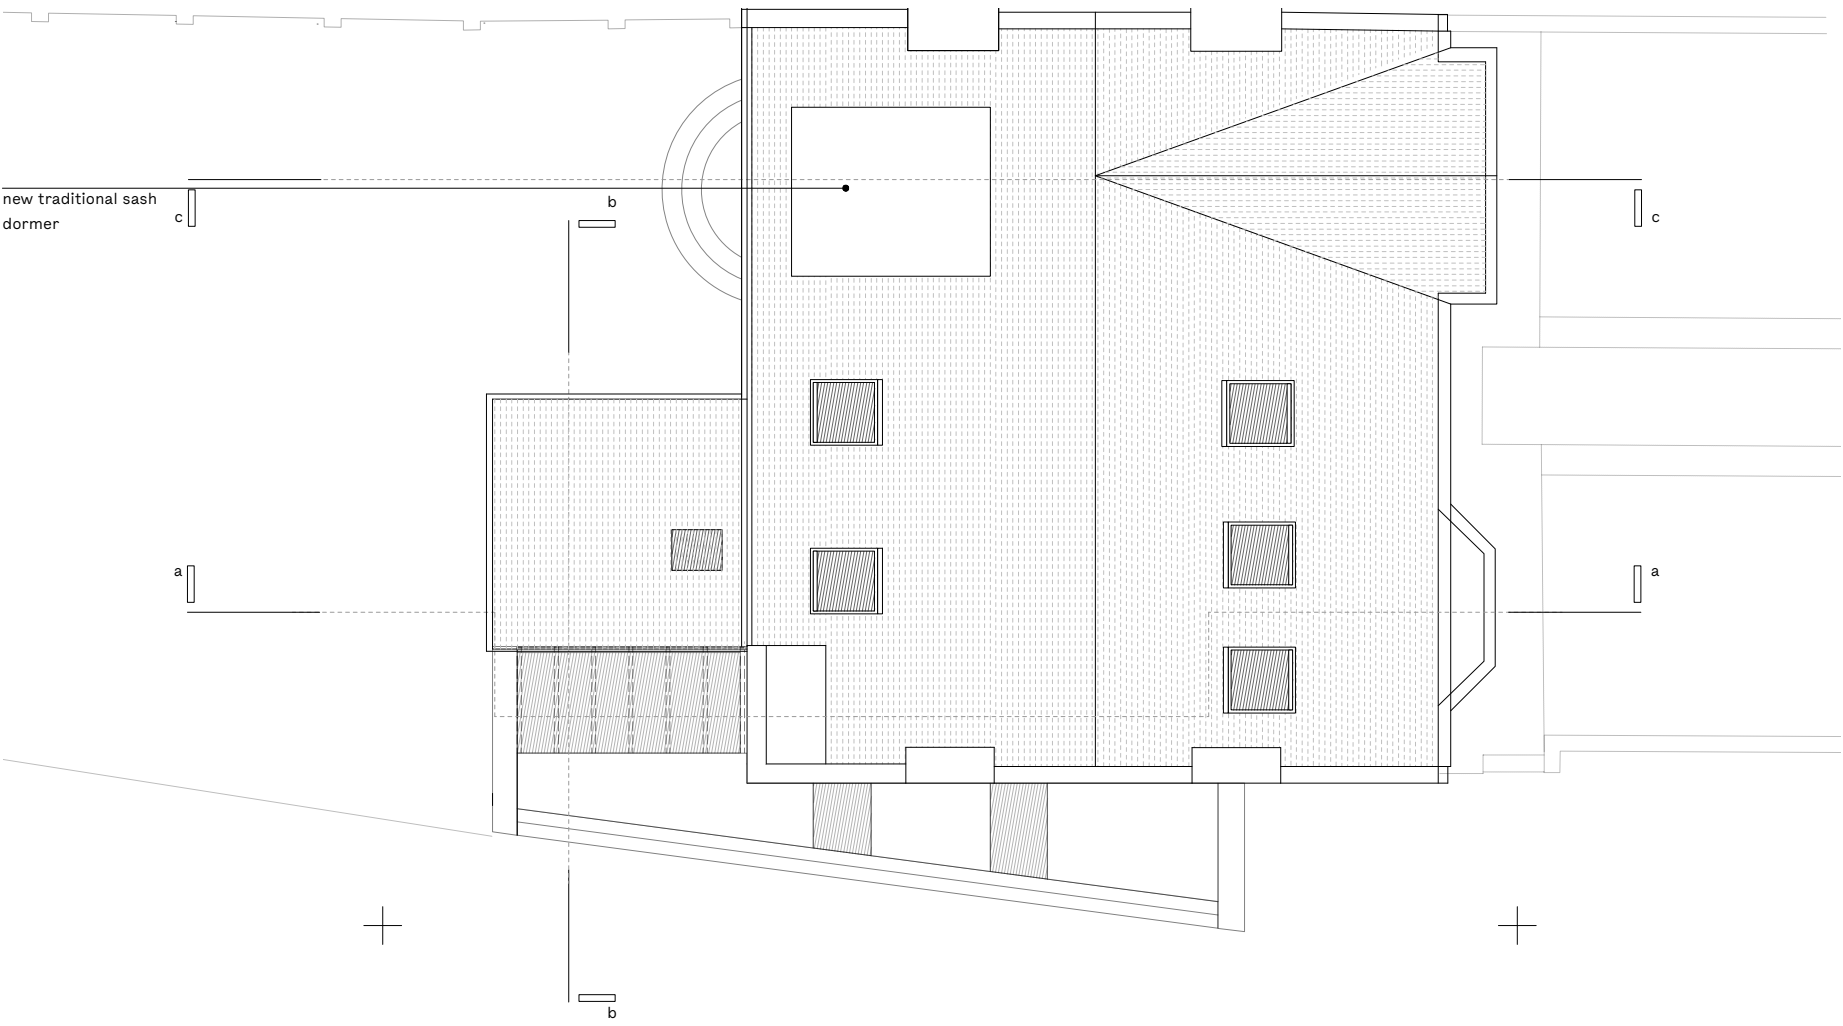


Roof plan as proposed

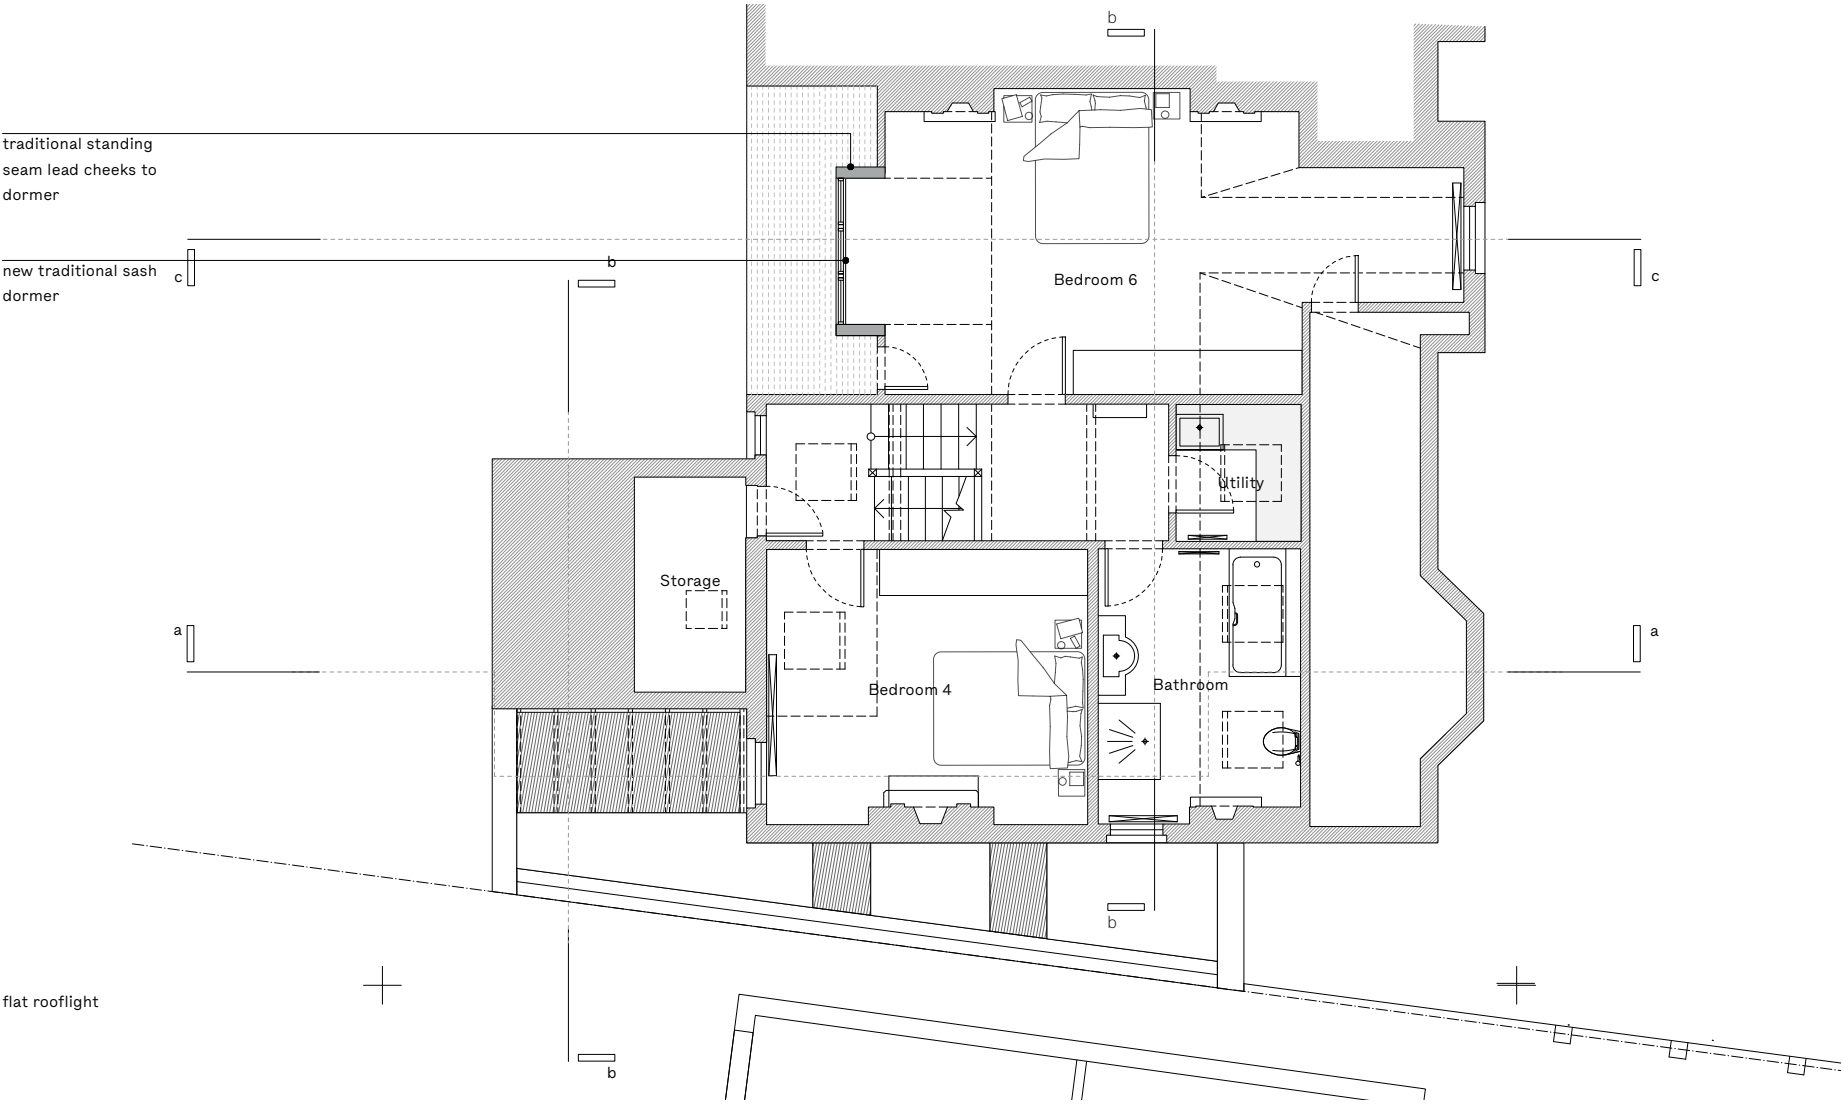

Second floor plan as proposed

Do not scale from this drawing. Check all dimensions on site.

Rev	Date	Notes
PL1	23.08.24	Planning Issue
PL2	15.10.24	Planning Issue
PL3	12.11.24	Planning Issue
PL4	05.12.24	Planning Issue

 

Project	449
	67 Talbot Road, N6 4QX
Title	Second floor & roof as proposed
Status	Planning - Stage 3

DWG No.	102
Scale	1:100 @ A3
Date	AUG 2024
Rev	PL4



+44 (0)20 8425 2209
info@doandco.studio
C4.09 Parkhall, 40 Martell Road
London SE21 8EN