



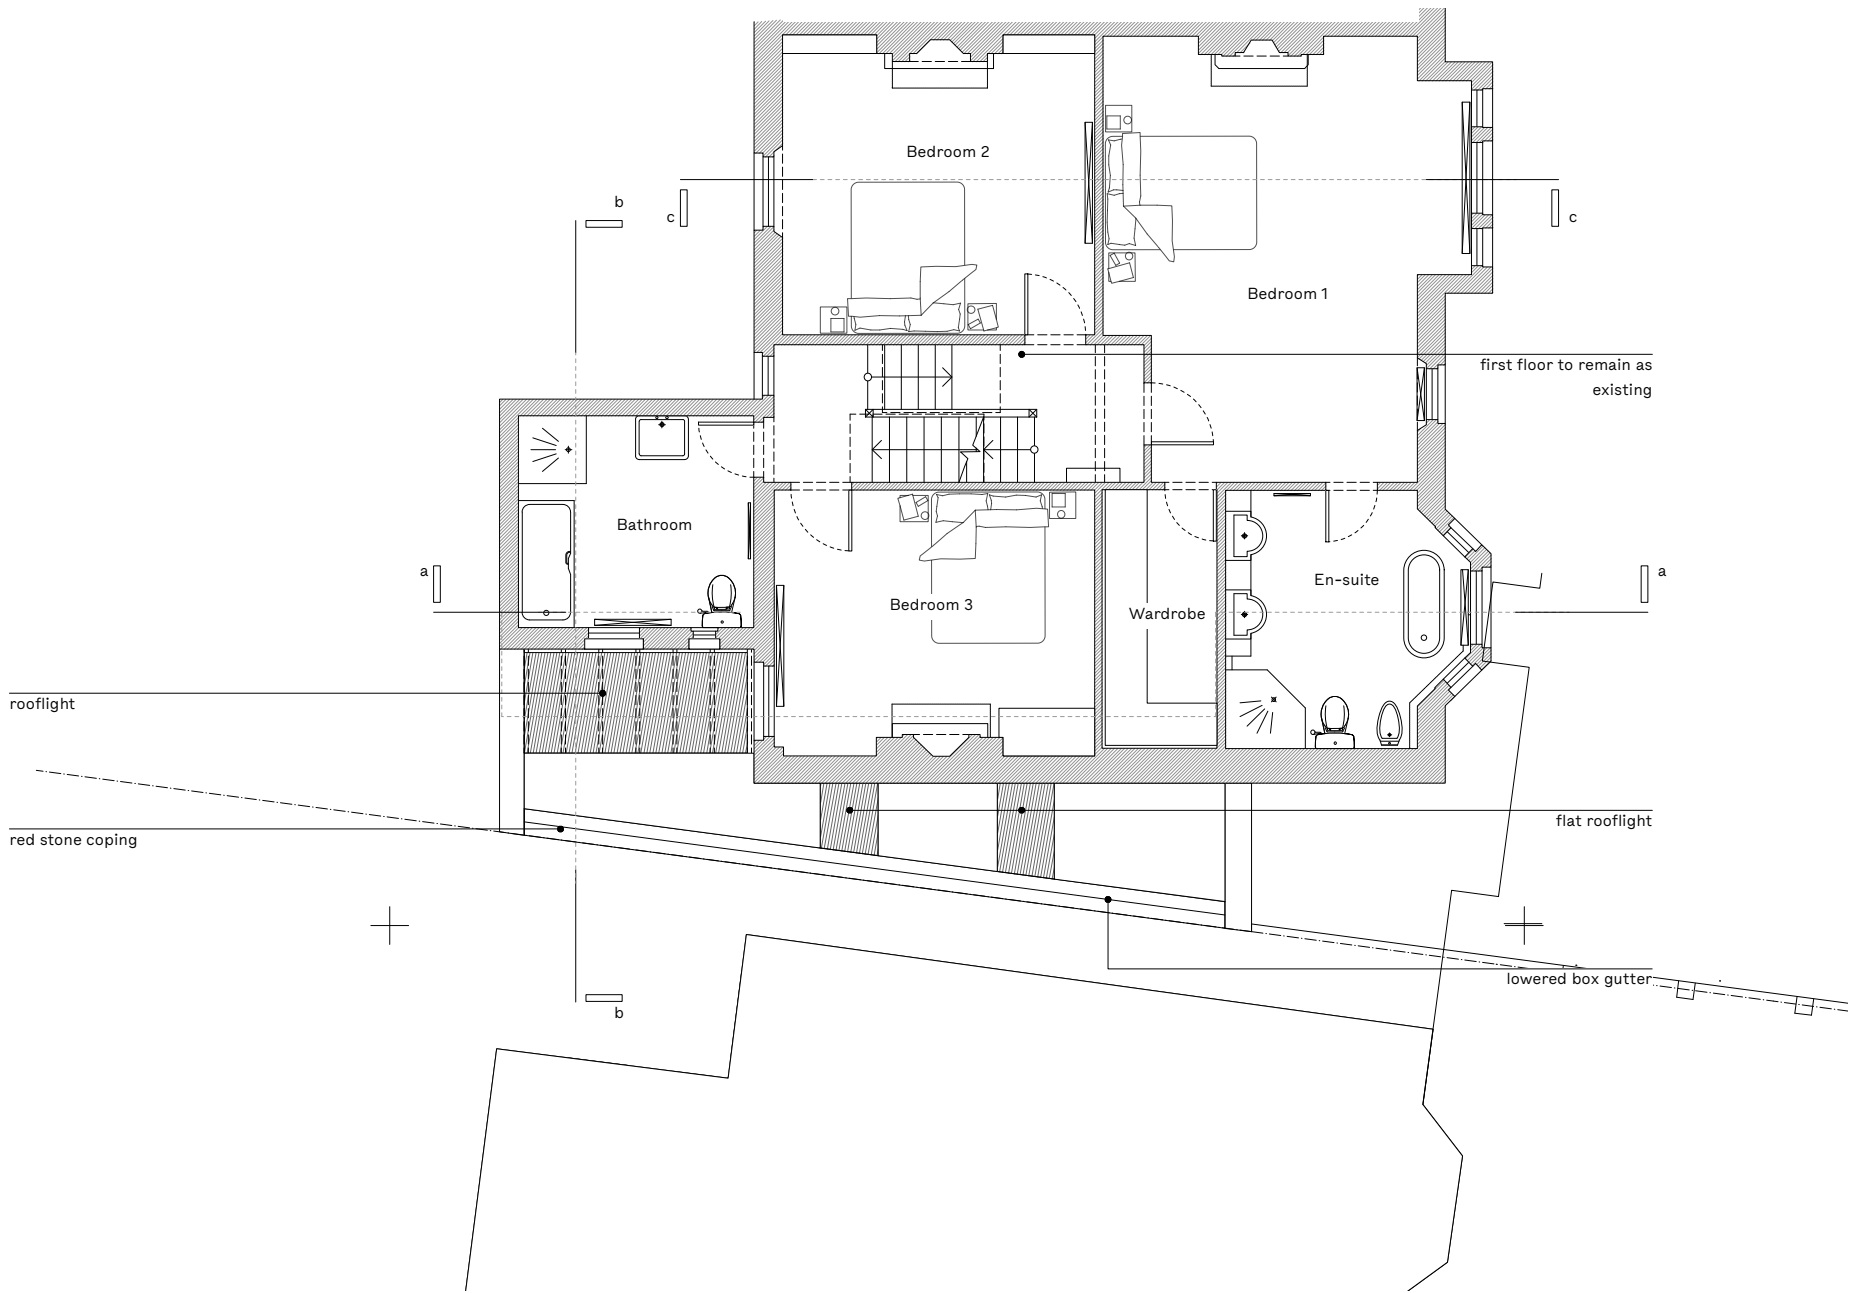


First floor plan as proposed

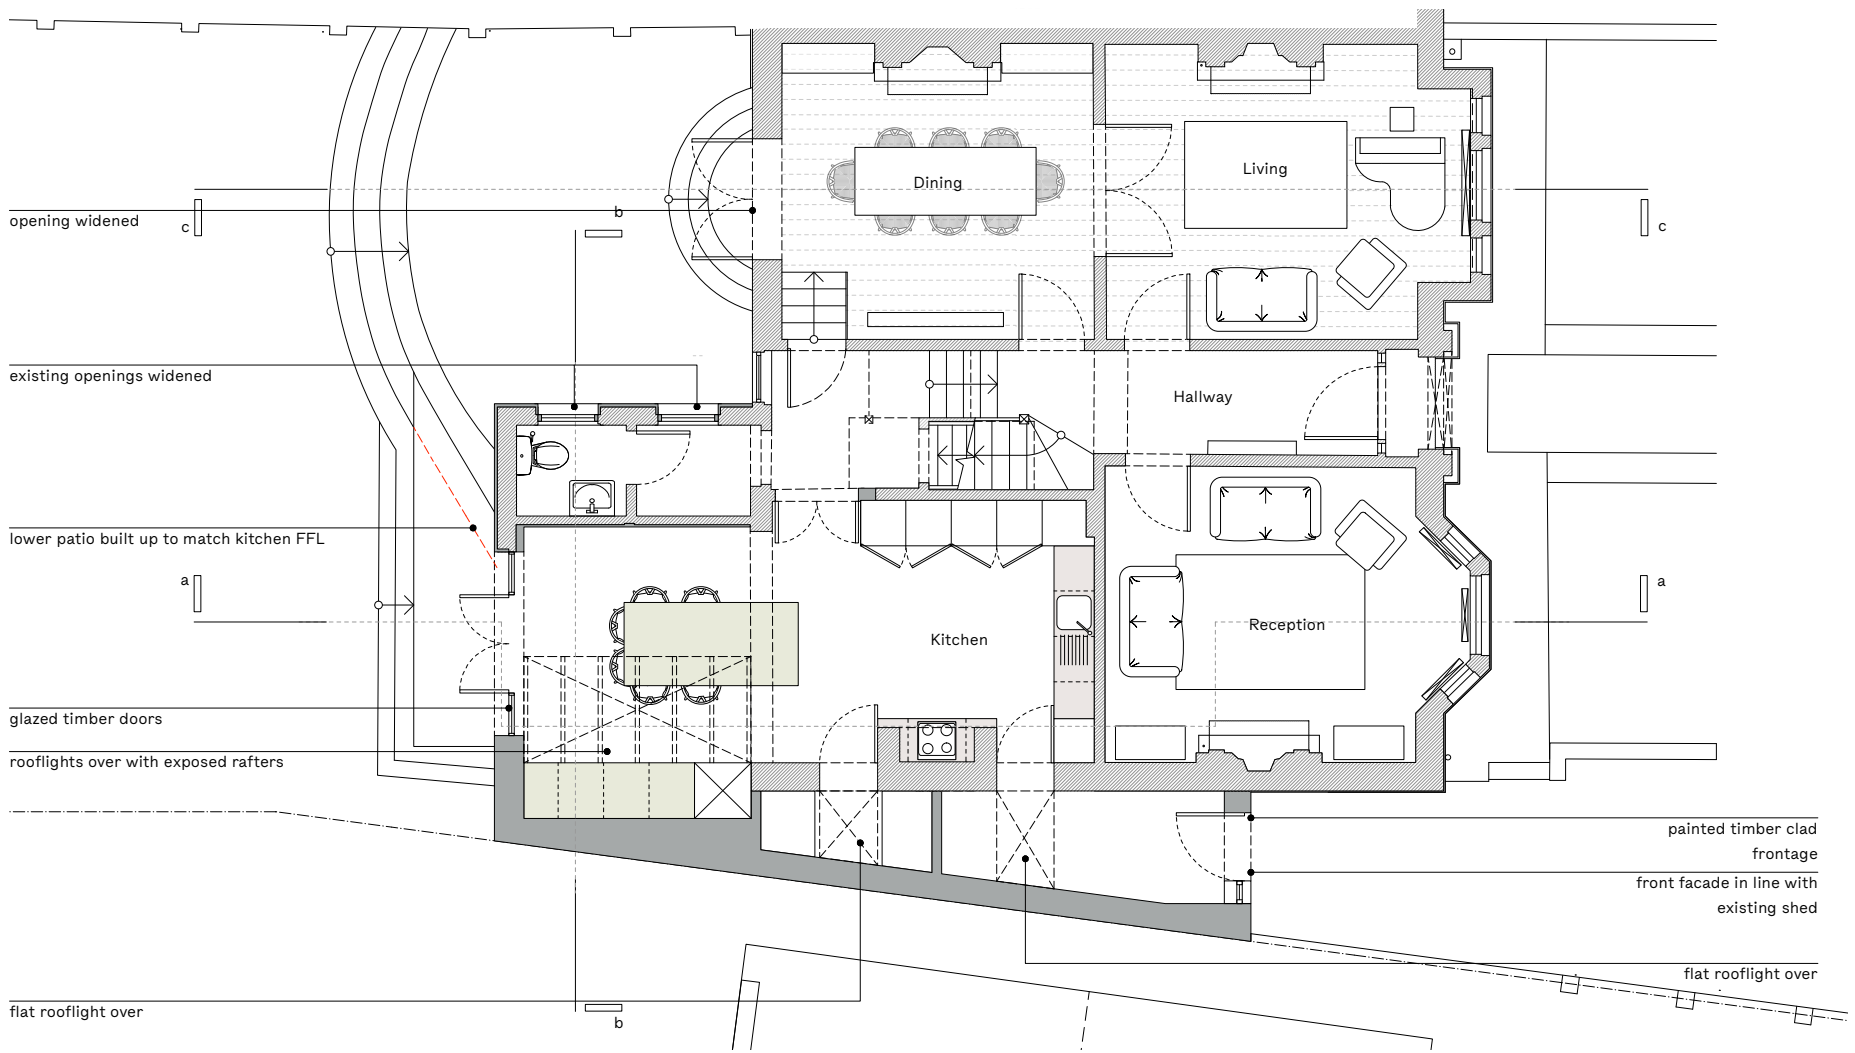

Ground floor plan as proposed

Do not scale from this drawing. Check all dimensions on site.

Rev	Date	Notes
PL1	23.08.24	Planning Issue
PL2	15.10.24	Planning Issue
PL3	05.12.24	Planning Issue

 

Project	449 67 Talbot Road, N6 4QX
Title	Ground & first floor as proposed
Status	Planning - Stage 3

DWG No.	101
Scale	1:100 @ A3
Date	AUG 2024
Rev	PL3



+44 (0)20 8425 2209
info@doandco.studio
C4.09 Parkhall, 40 Martell Road
London SE21 8EN