


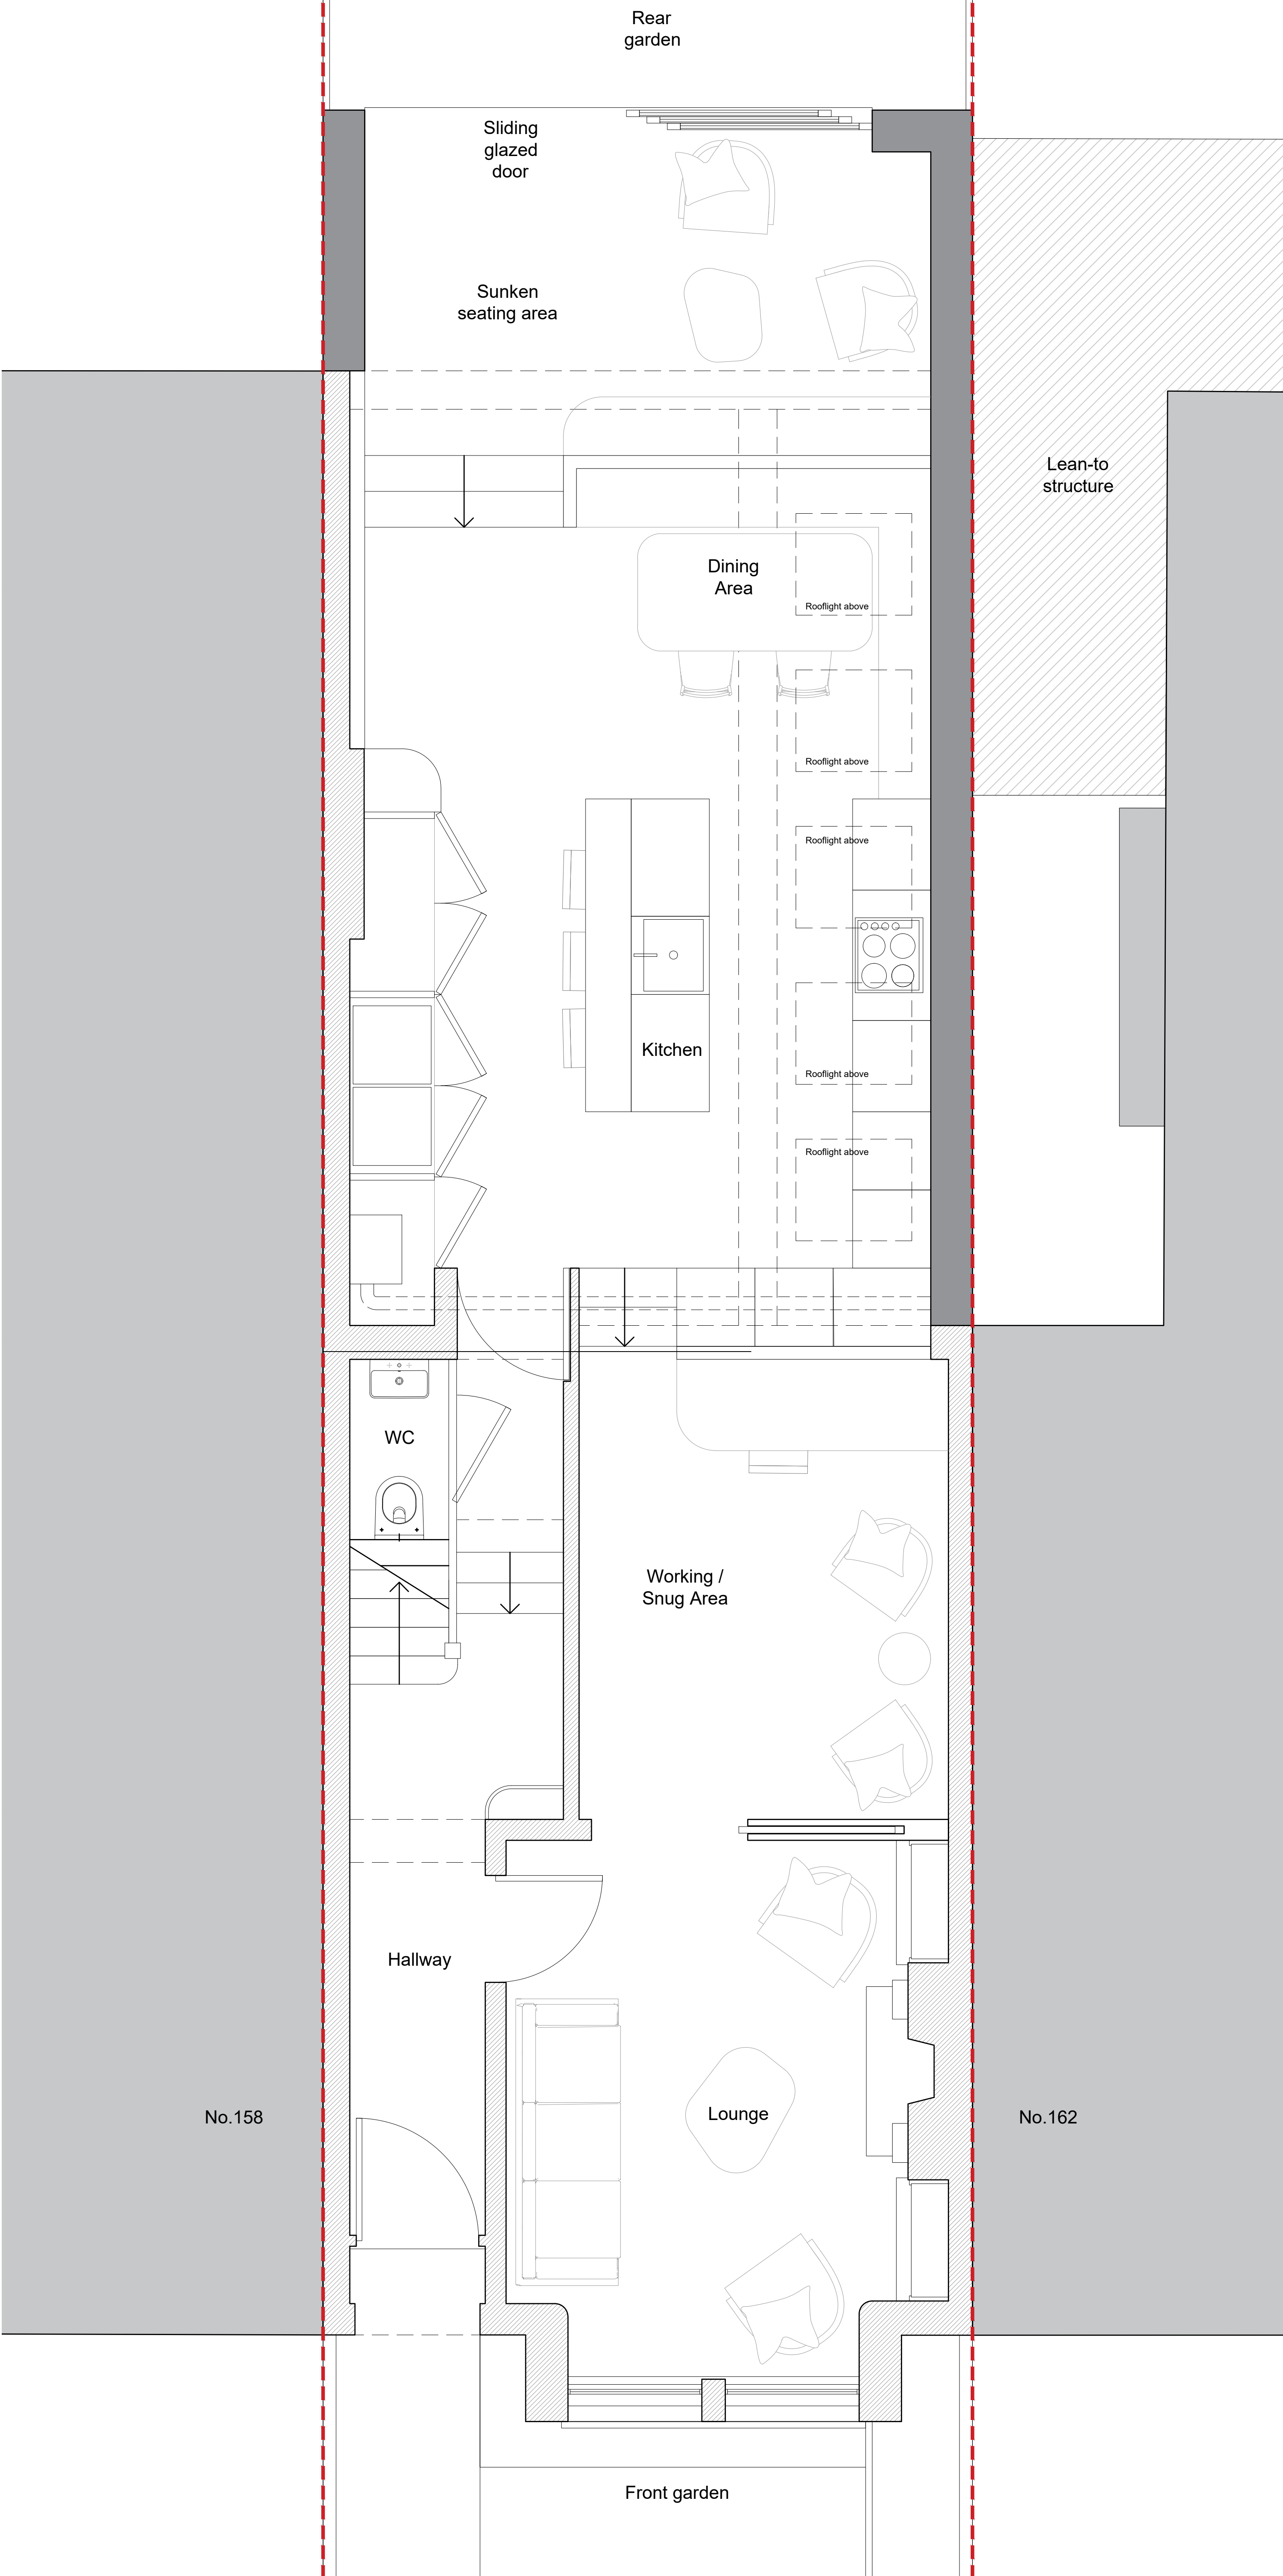

Notes.

Do not scale from this drawing for construction purposes.

Errors to be reported immediately to the Architect. To be read in conjunction with all relevant Architects' Services and Structural Engineers' drawings. All dimensions to be checked on site.



York + Kane

info@yorkandkane.co.uk +44 (0) 7791 685 886
www.yorkandkane.co.uk +44 (0) 7909 675 688

York + Kane Architects is a trading name of York and Kane Limited. Registered in England & Wales. Company Number 14674025.

Date.	Rev.	Status.	By.	Chk.
06.09.24	A	Planning Application	SK	LY
25.09.24	B	Amended following client meeting	SK	LY
05.12.24	C	Sliding door to garden reduced in width	SK	LY

Client.
N. Reid & B. Hodges

Project.
160 Weston Park, N8 9PN

Drawing Title.
Proposed
Ground Floor Plan

Status.
Planning

Scale.
1:25@ A1 1:50@ A3 06.09.24

Project No. Originator. Dwg No. Revision.
0135 - YK - 2300 - C