
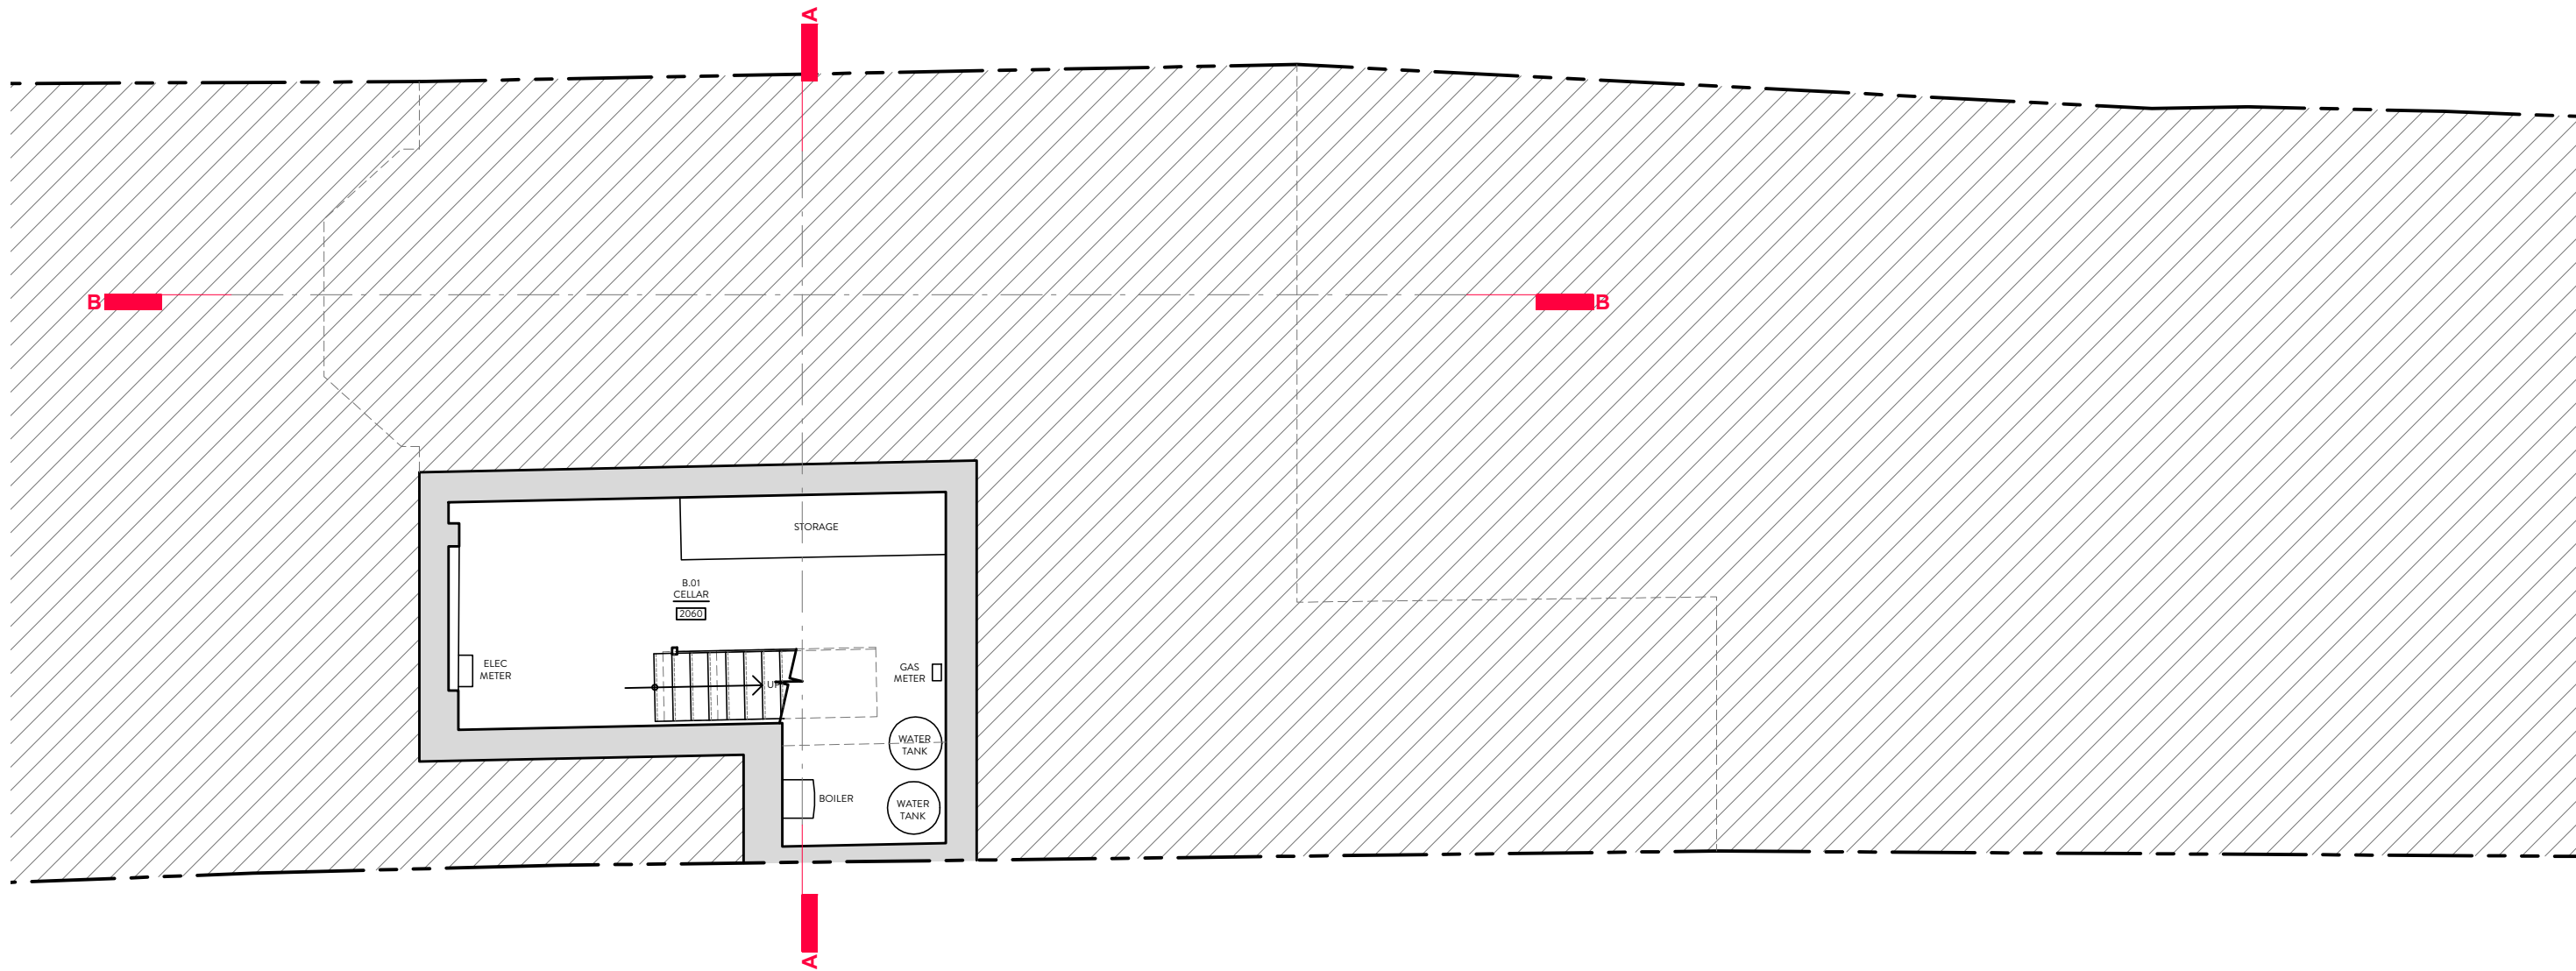
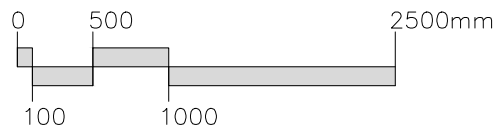
 


PROJECT: 14 SOUTHWOOD AVENUE, HIGHGATE N6 5RZ
DRAWING TITLE: EXISTING BASEMENT FLOOR PLAN

DATE: AUG 2024 STATUS: PLANNING SCALE: 1:75 @ A3 DWG NO/REV:

MALIN+LYNN
+44 (0)7980 504 546
+44 (0)7931 659006
hello@malinandlynn.com

121/100

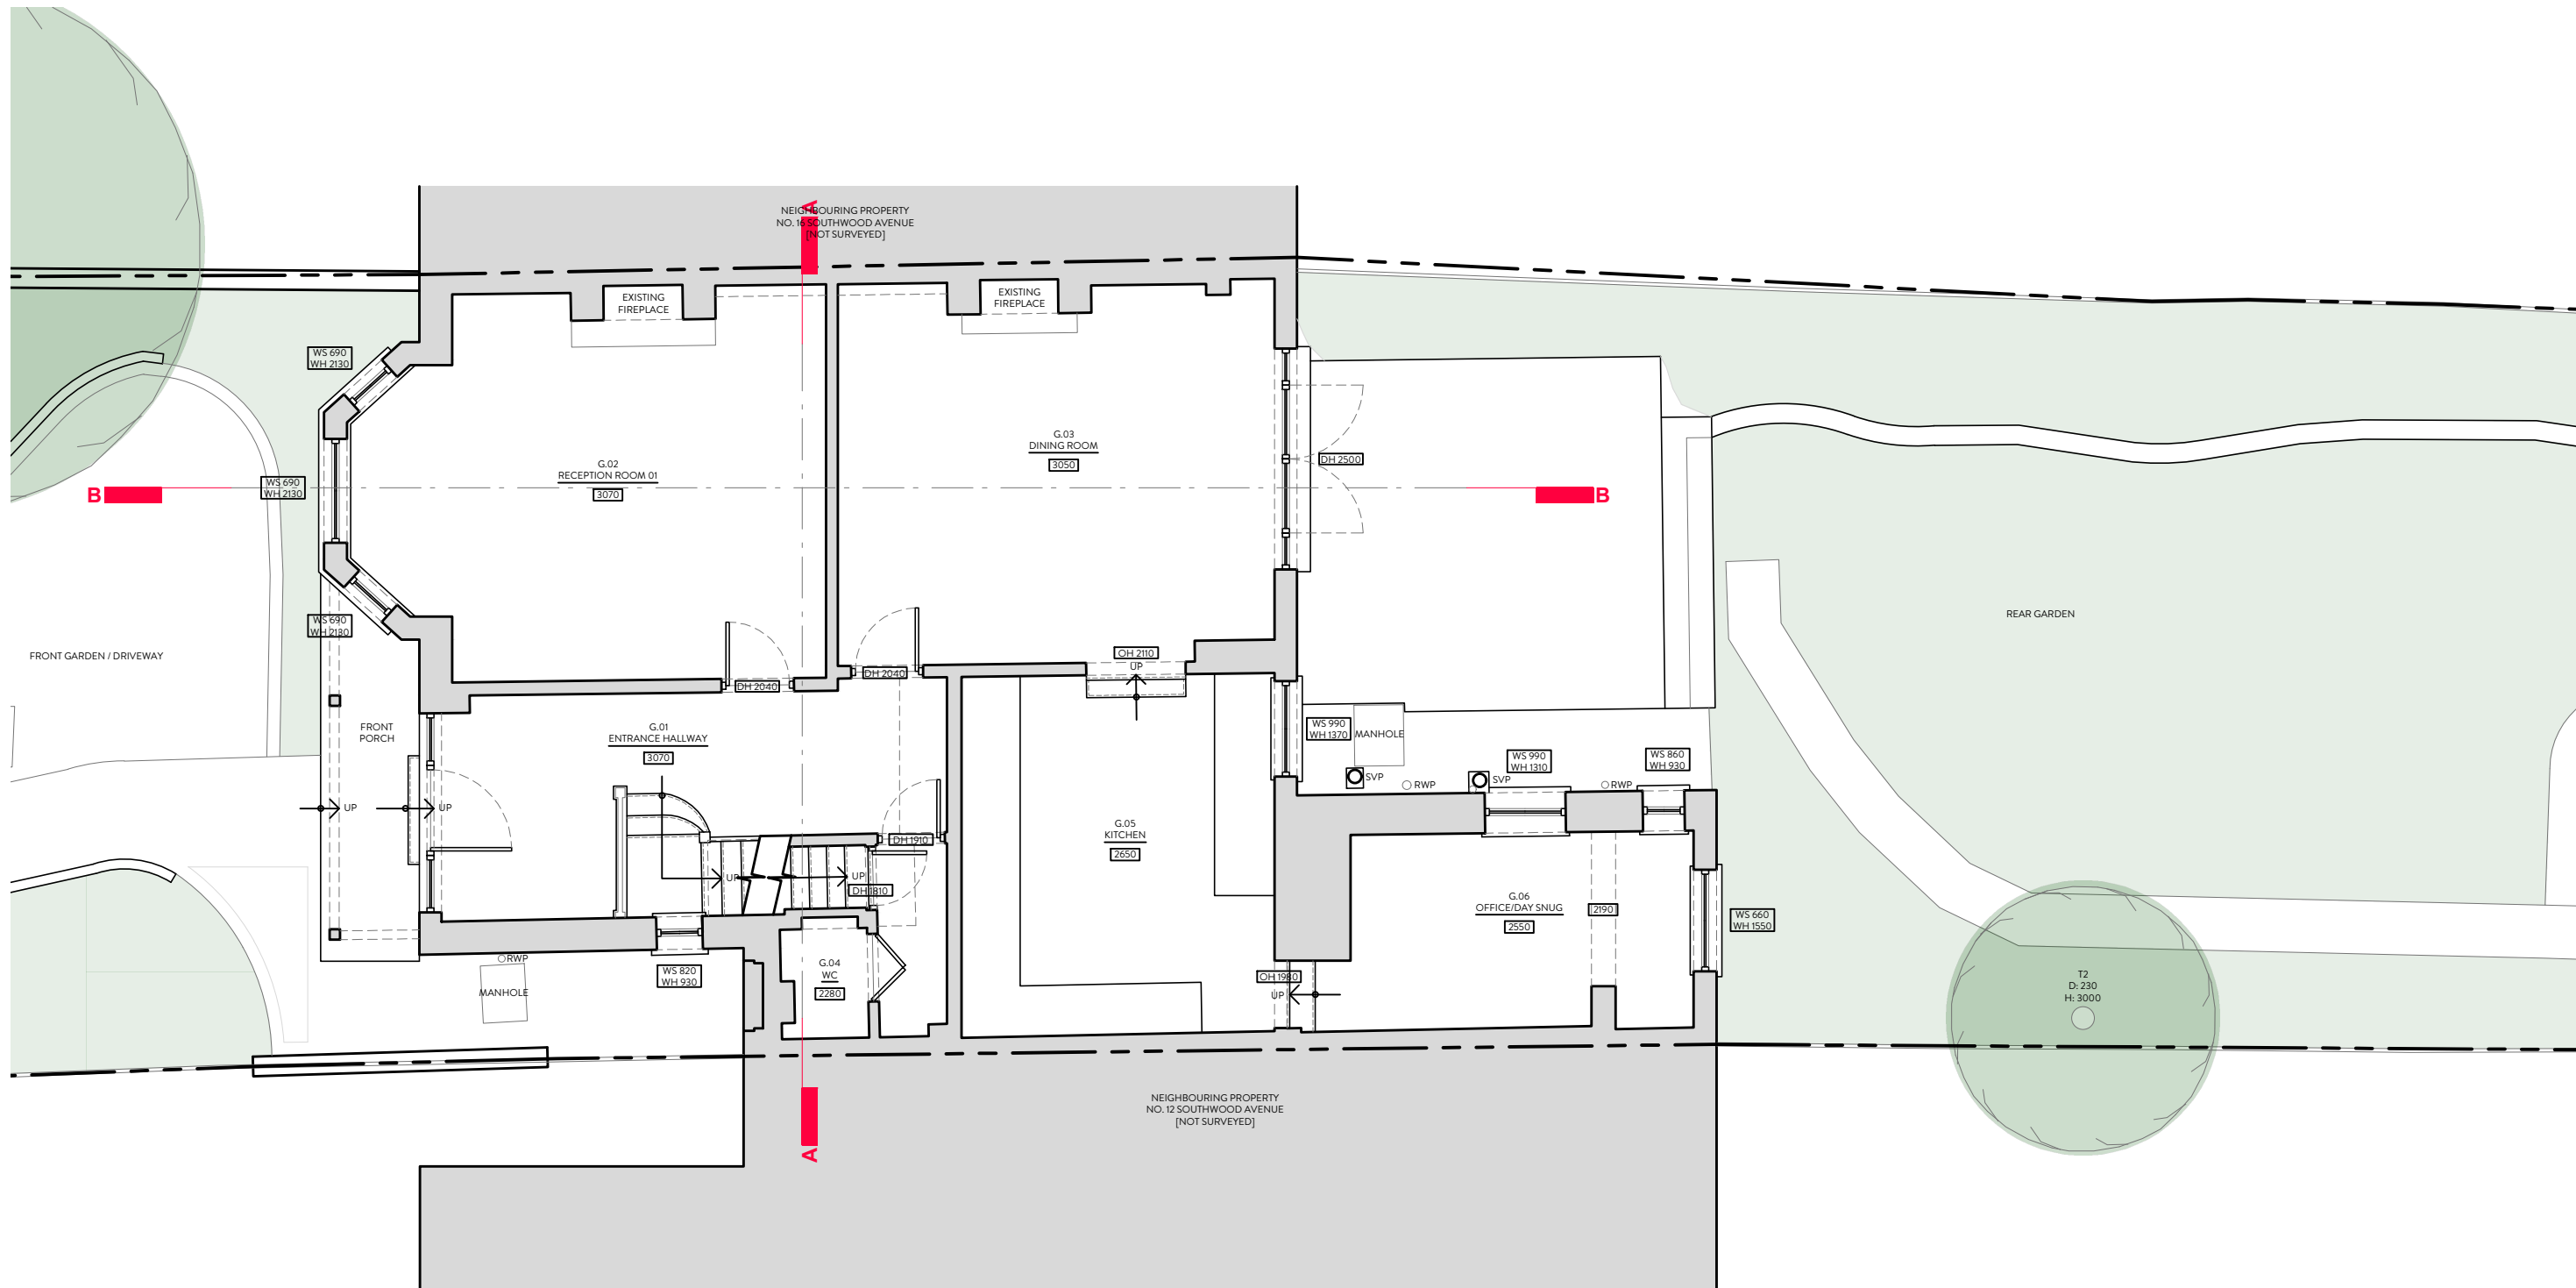

PROJECT: 14 SOUTHWOOD AVENUE, HIGHGATE N6 5RZ

DRAWING TITLE: EXISTING GROUND FLOOR PLAN

DATE: AUG 2024

STATUS: PLANNING


SCALE: 1:75 @ A3




DWG NO/REV:

MALIN+LYNN

+44 (0)7980 504 546
+44 (0)7931 659006
hello@malinandlynn.com

121/101

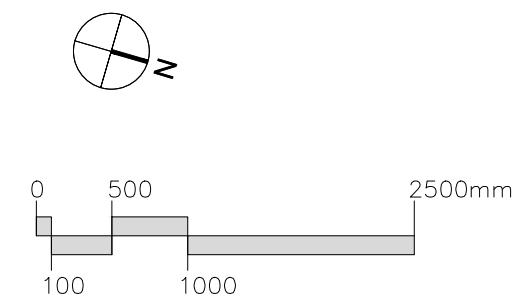

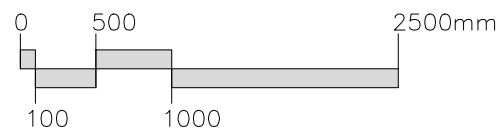 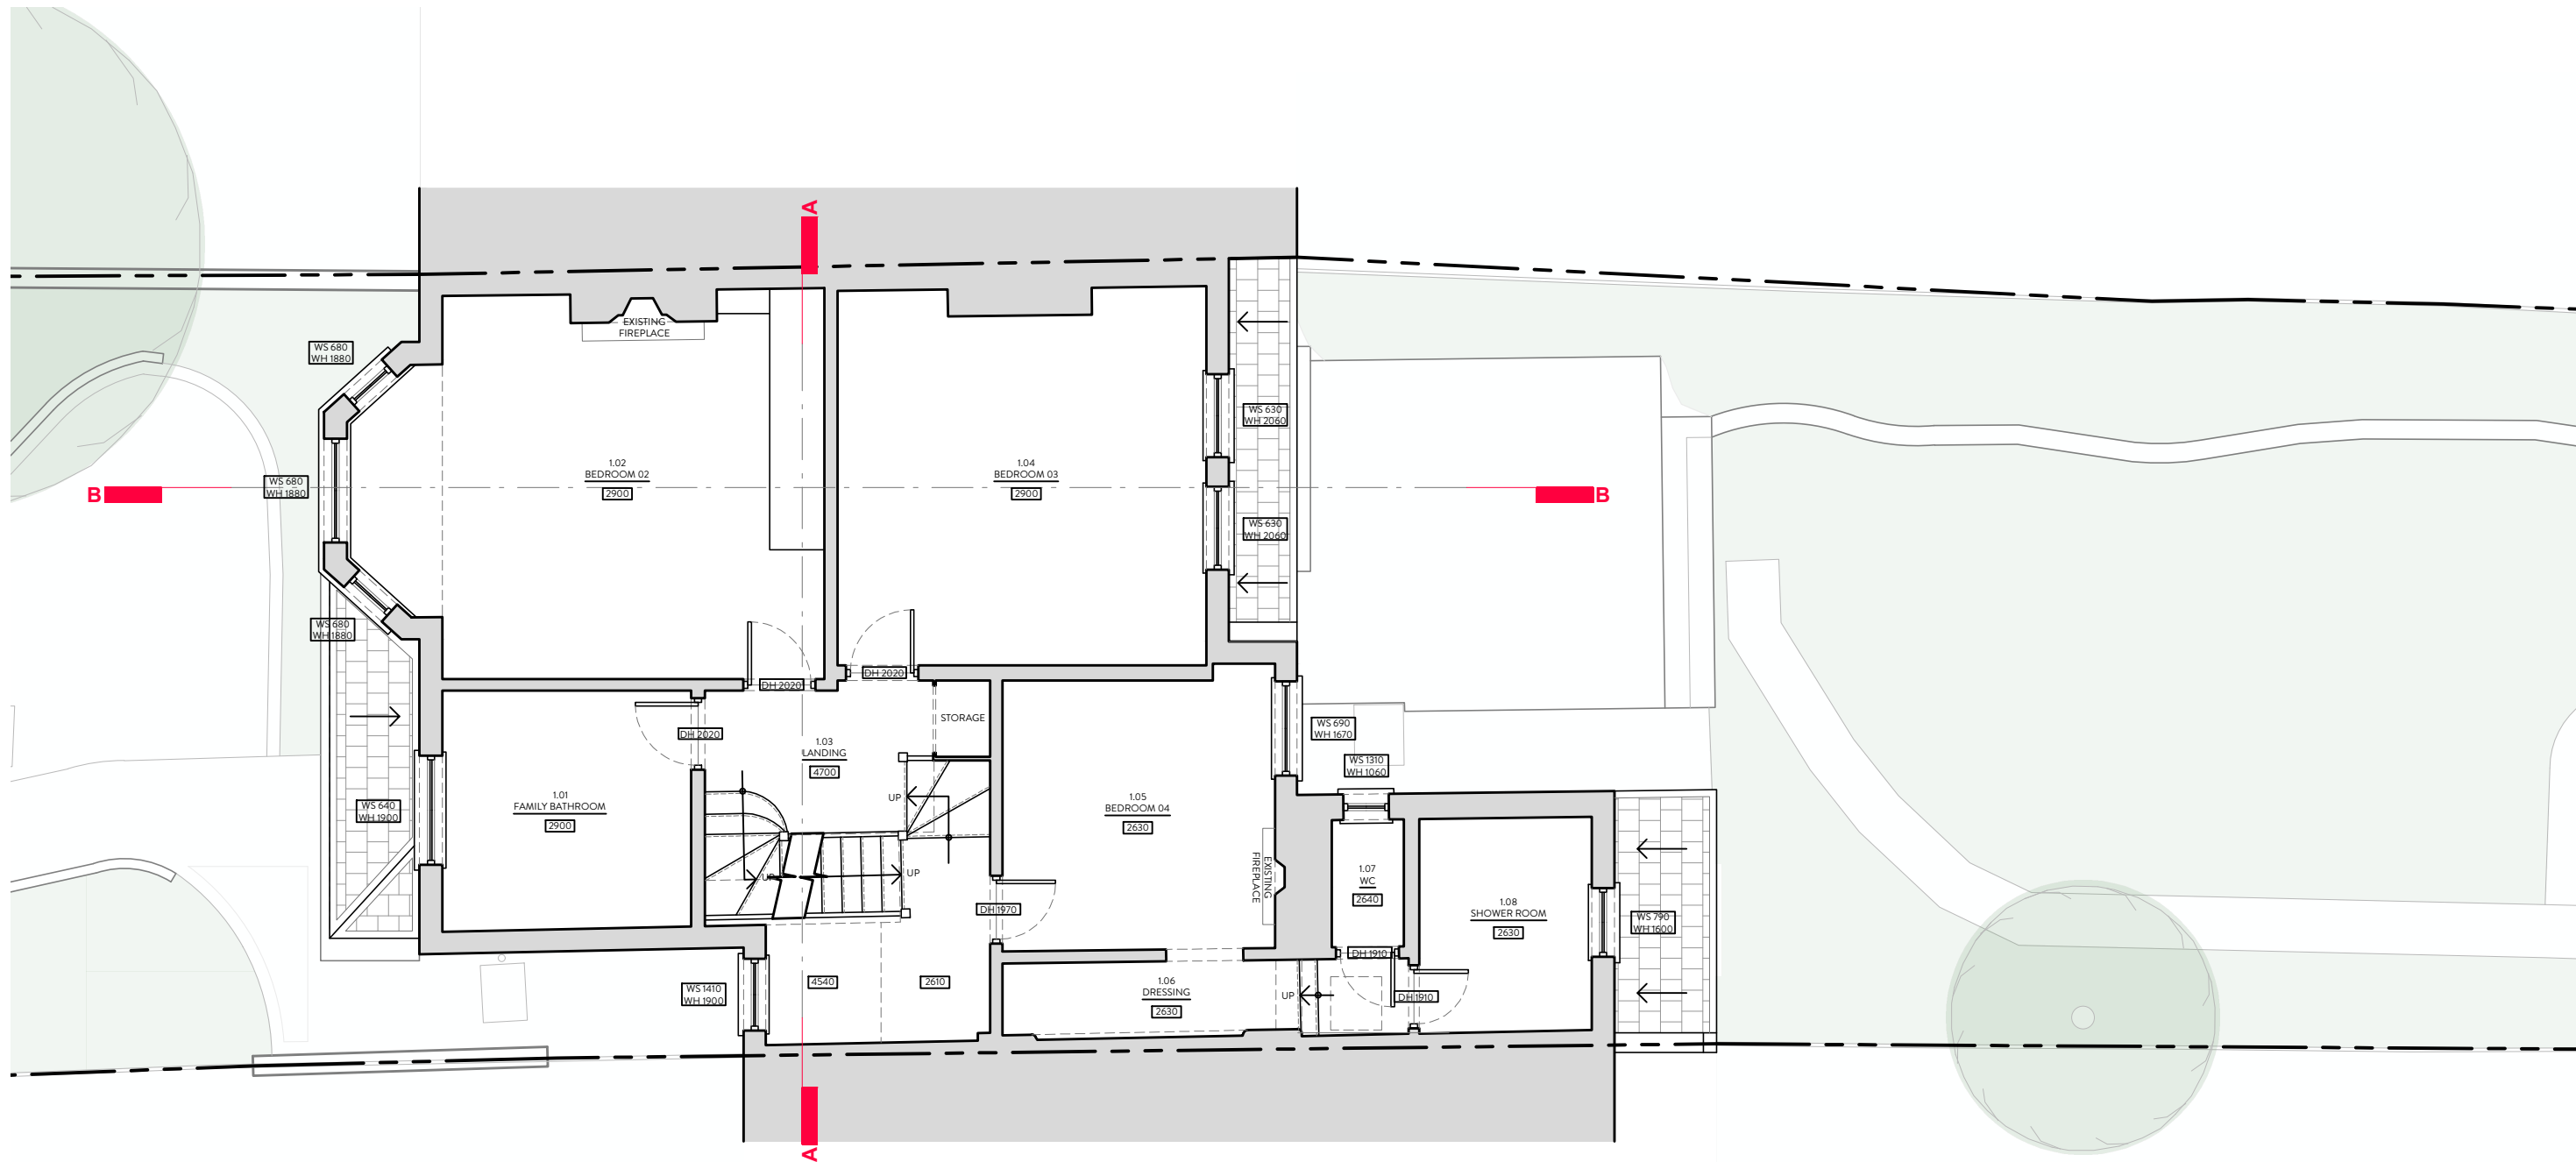

PROJECT: 14 SOUTHWOOD AVENUE, HIGHGATE N6 5RZ

DRAWING TITLE: EXISTING FIRST FLOOR PLAN

DATE: AUG 2024

STATUS: PLANNING




SCALE: 1:75 @ A3

DWG NO/REV:

MALIN+LYNN

+44 (0)7980 504 546
+44 (0)7931 659006
hello@malinandlynn.com

121/103

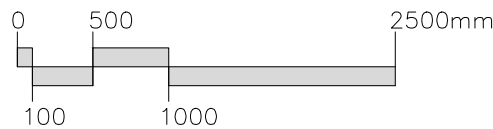
 
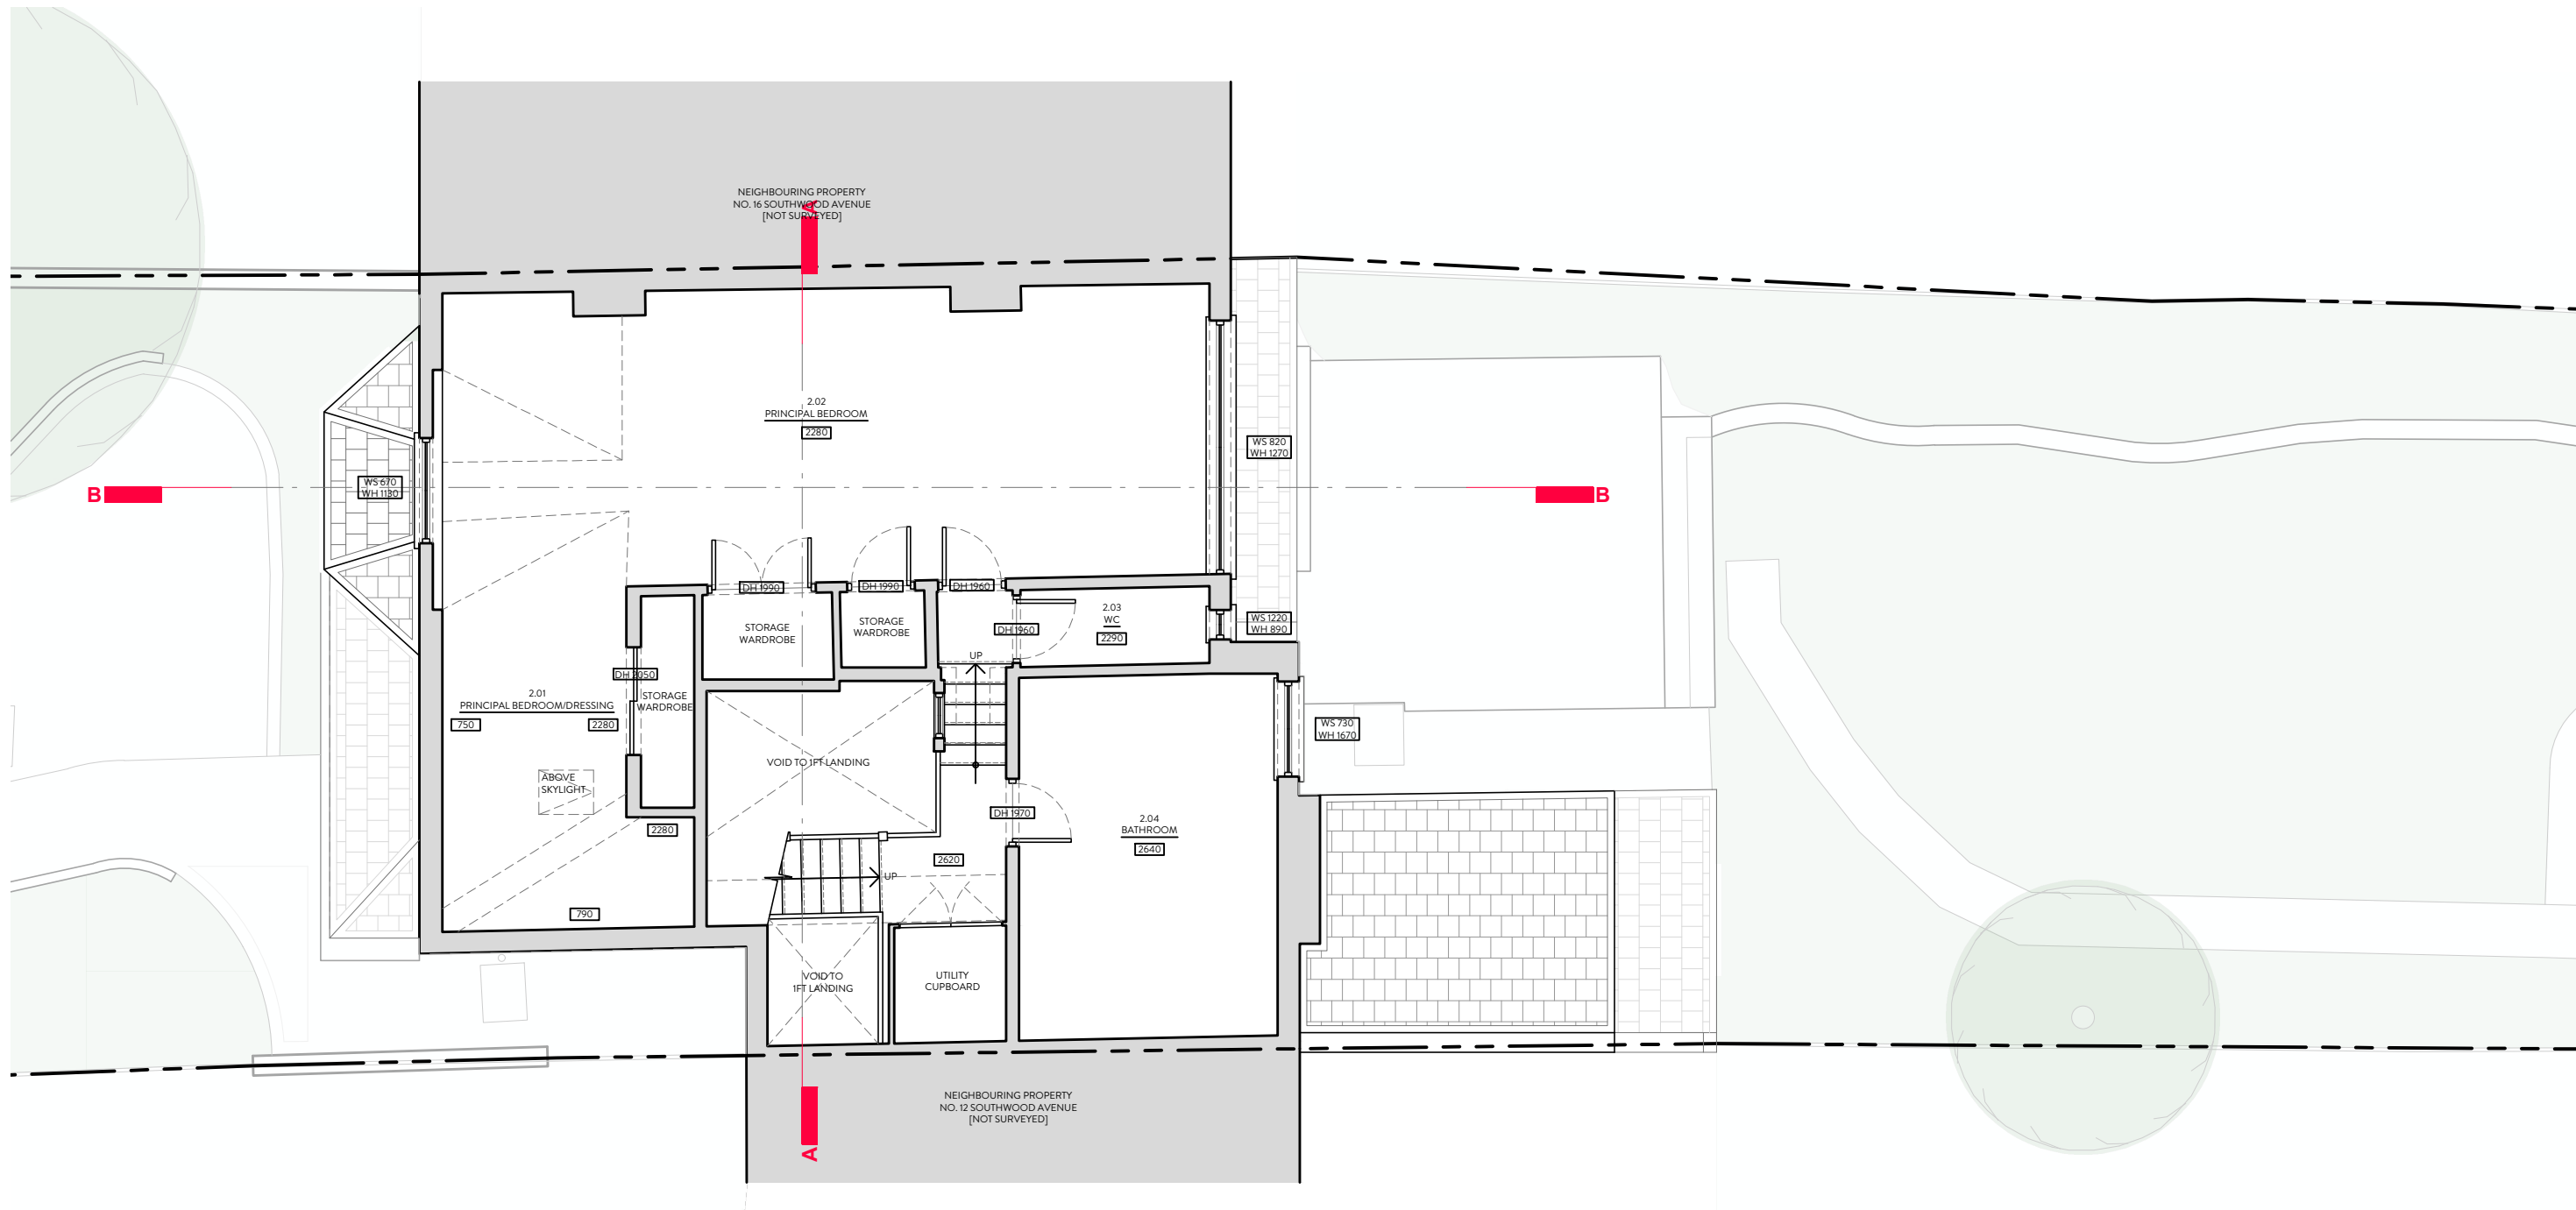


PROJECT: 14 SOUTHWOOD AVENUE, HIGHGATE N6 5RZ
DRAWING TITLE: EXISTING SECOND FLOOR PLAN

DATE: AUG 2024 STATUS: PLANNING SCALE: 1:75 @ A3 DWG NO/REV:

MALIN+LYNN
+44 (0)7980 504 546
+44 (0)7931 659006
hello@malinandlynn.com

121/104

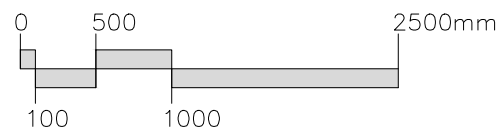 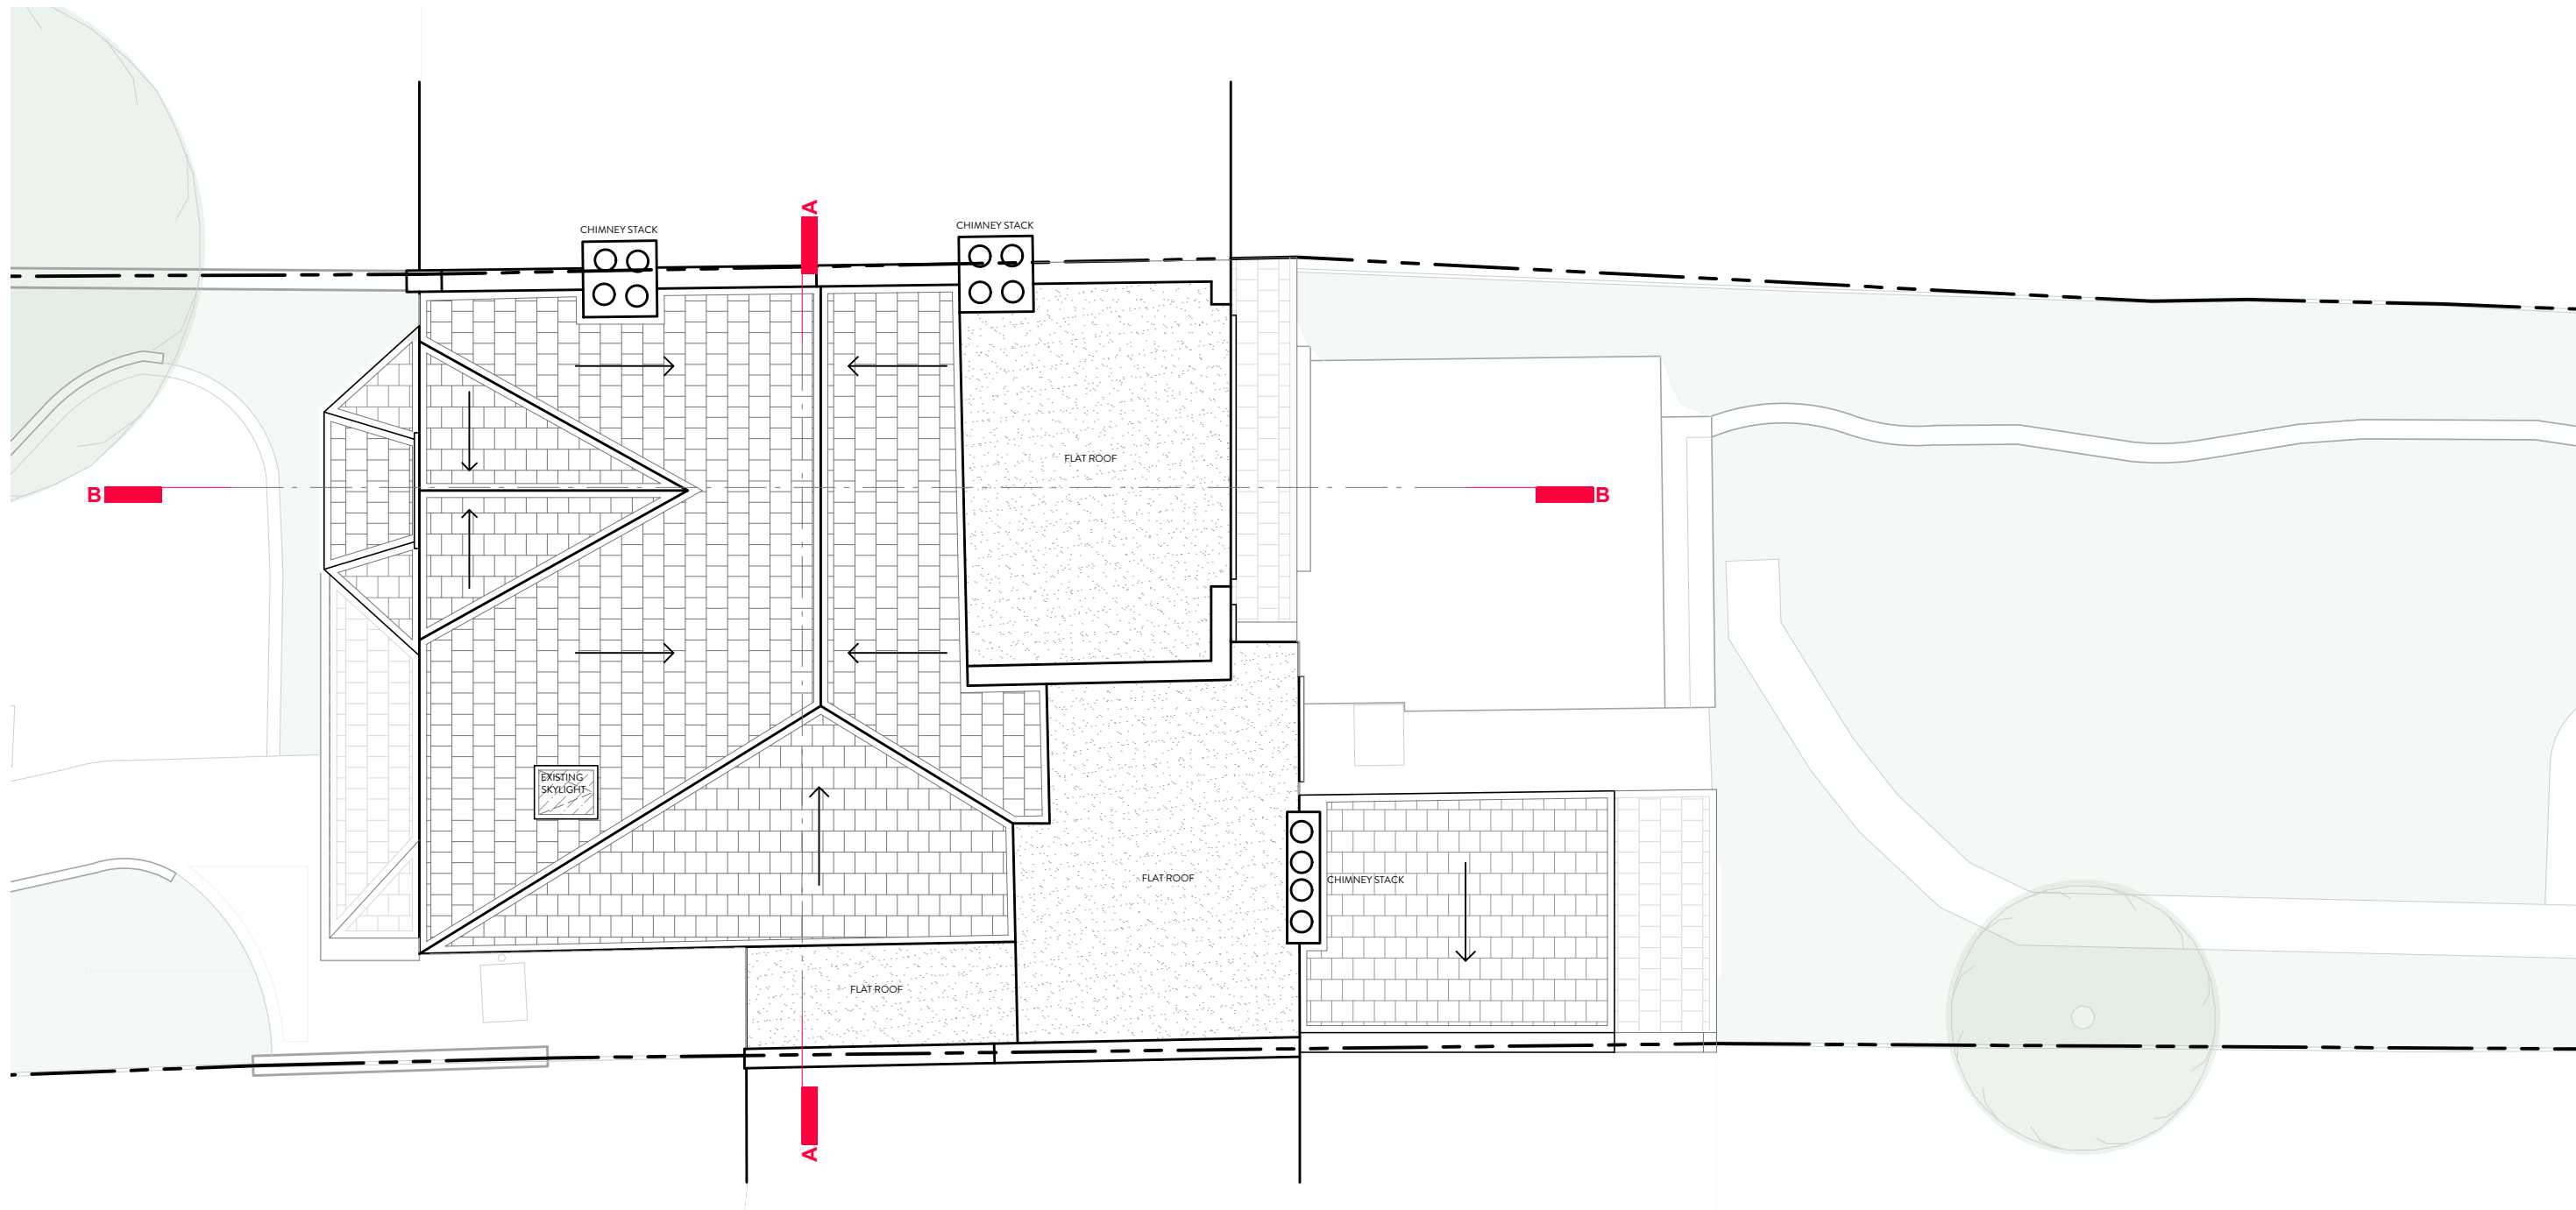

PROJECT: 14 SOUTHWOOD AVENUE, HIGHGATE N6 5RZ

DRAWING TITLE: EXISTING ROOF PLAN

DATE: AUG 2024

STATUS: PLANNING



SCALE: 1:75 @ A3

DWG NO/REV:

MALIN+LYNN

+44 (0)7980 504 546
+44 (0)7931 659006
hello@malinandlynn.com

121/105

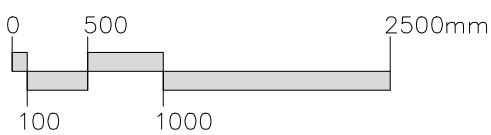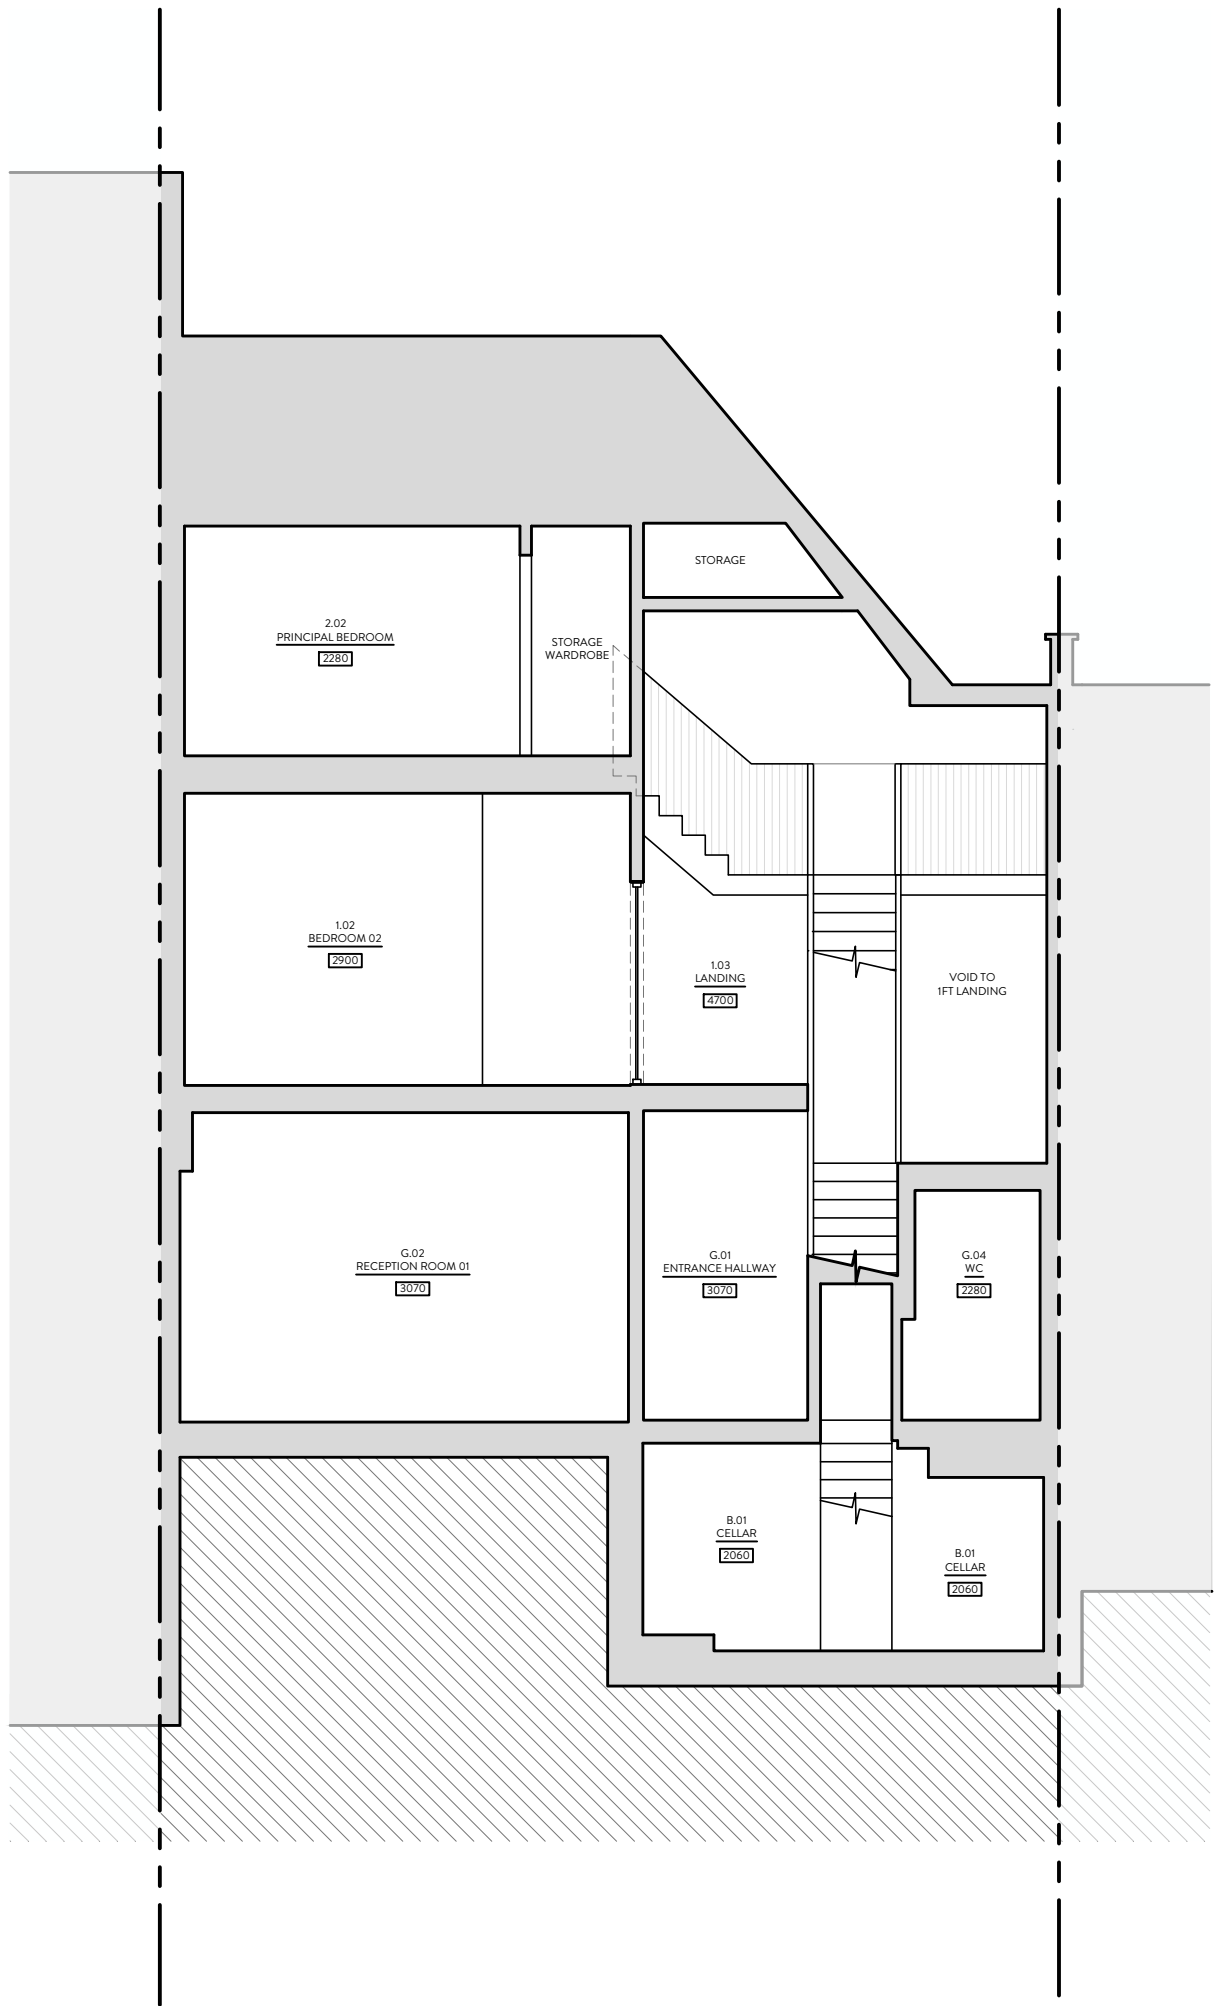

PROJECT: 14 SOUTHWOOD AVENUE, HIGHGATE N6 5RZ

DRAWING TITLE: EXISTING SECTION AA

DATE: AUG 2024

STATUS: PLANNING

SCALE: 1:75 @ A3

DWG NO/REV:

MALIN+LYNN
+44 (0)7980 504 546
+44 (0)7931 659006
hello@malinandlynn.com

121/106



PROJECT: 14 SOUTHWOOD AVENUE, HIGHGATE N6 5RZ
DRAWING TITLE: EXISTING SECTION BB/SIDE ELEVATION

DATE: AUG 2024 STATUS: PLANNING SCALE: 1:75 @ A3 DWG NO/REV:

0 500 1000 2500mm

MALIN+LYNN +44 (0)7980 504 546
+44 (0)7931 659006
hello@malinandlynn.com

121/107



PROJECT: 14 SOUTHWOOD AVENUE, HIGHGATE N6 5RZ

DRAWING TITLE: EXISTING FRONT ELEVATION

DATE: AUG 2024

STATUS: PLANNING


SCALE: 1:50 @ A3

DWG NO/REV:

MALIN + LYNN

+44 (0)7980 504 546
+44 (0)7931 659006
hello@malinandlynn.com

121/108

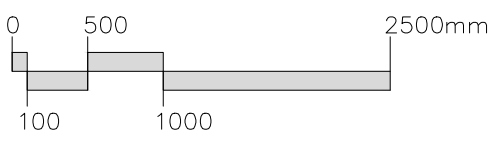

PROJECT: 14 SOUTHWOOD AVENUE, HIGHGATE N6 5RZ
DRAWING TITLE: EXISTING REAR ELEVATION

DATE: AUG 2024 STATUS: PLANNING SCALE: 1:50 @ A3 DWG NO/REV: