

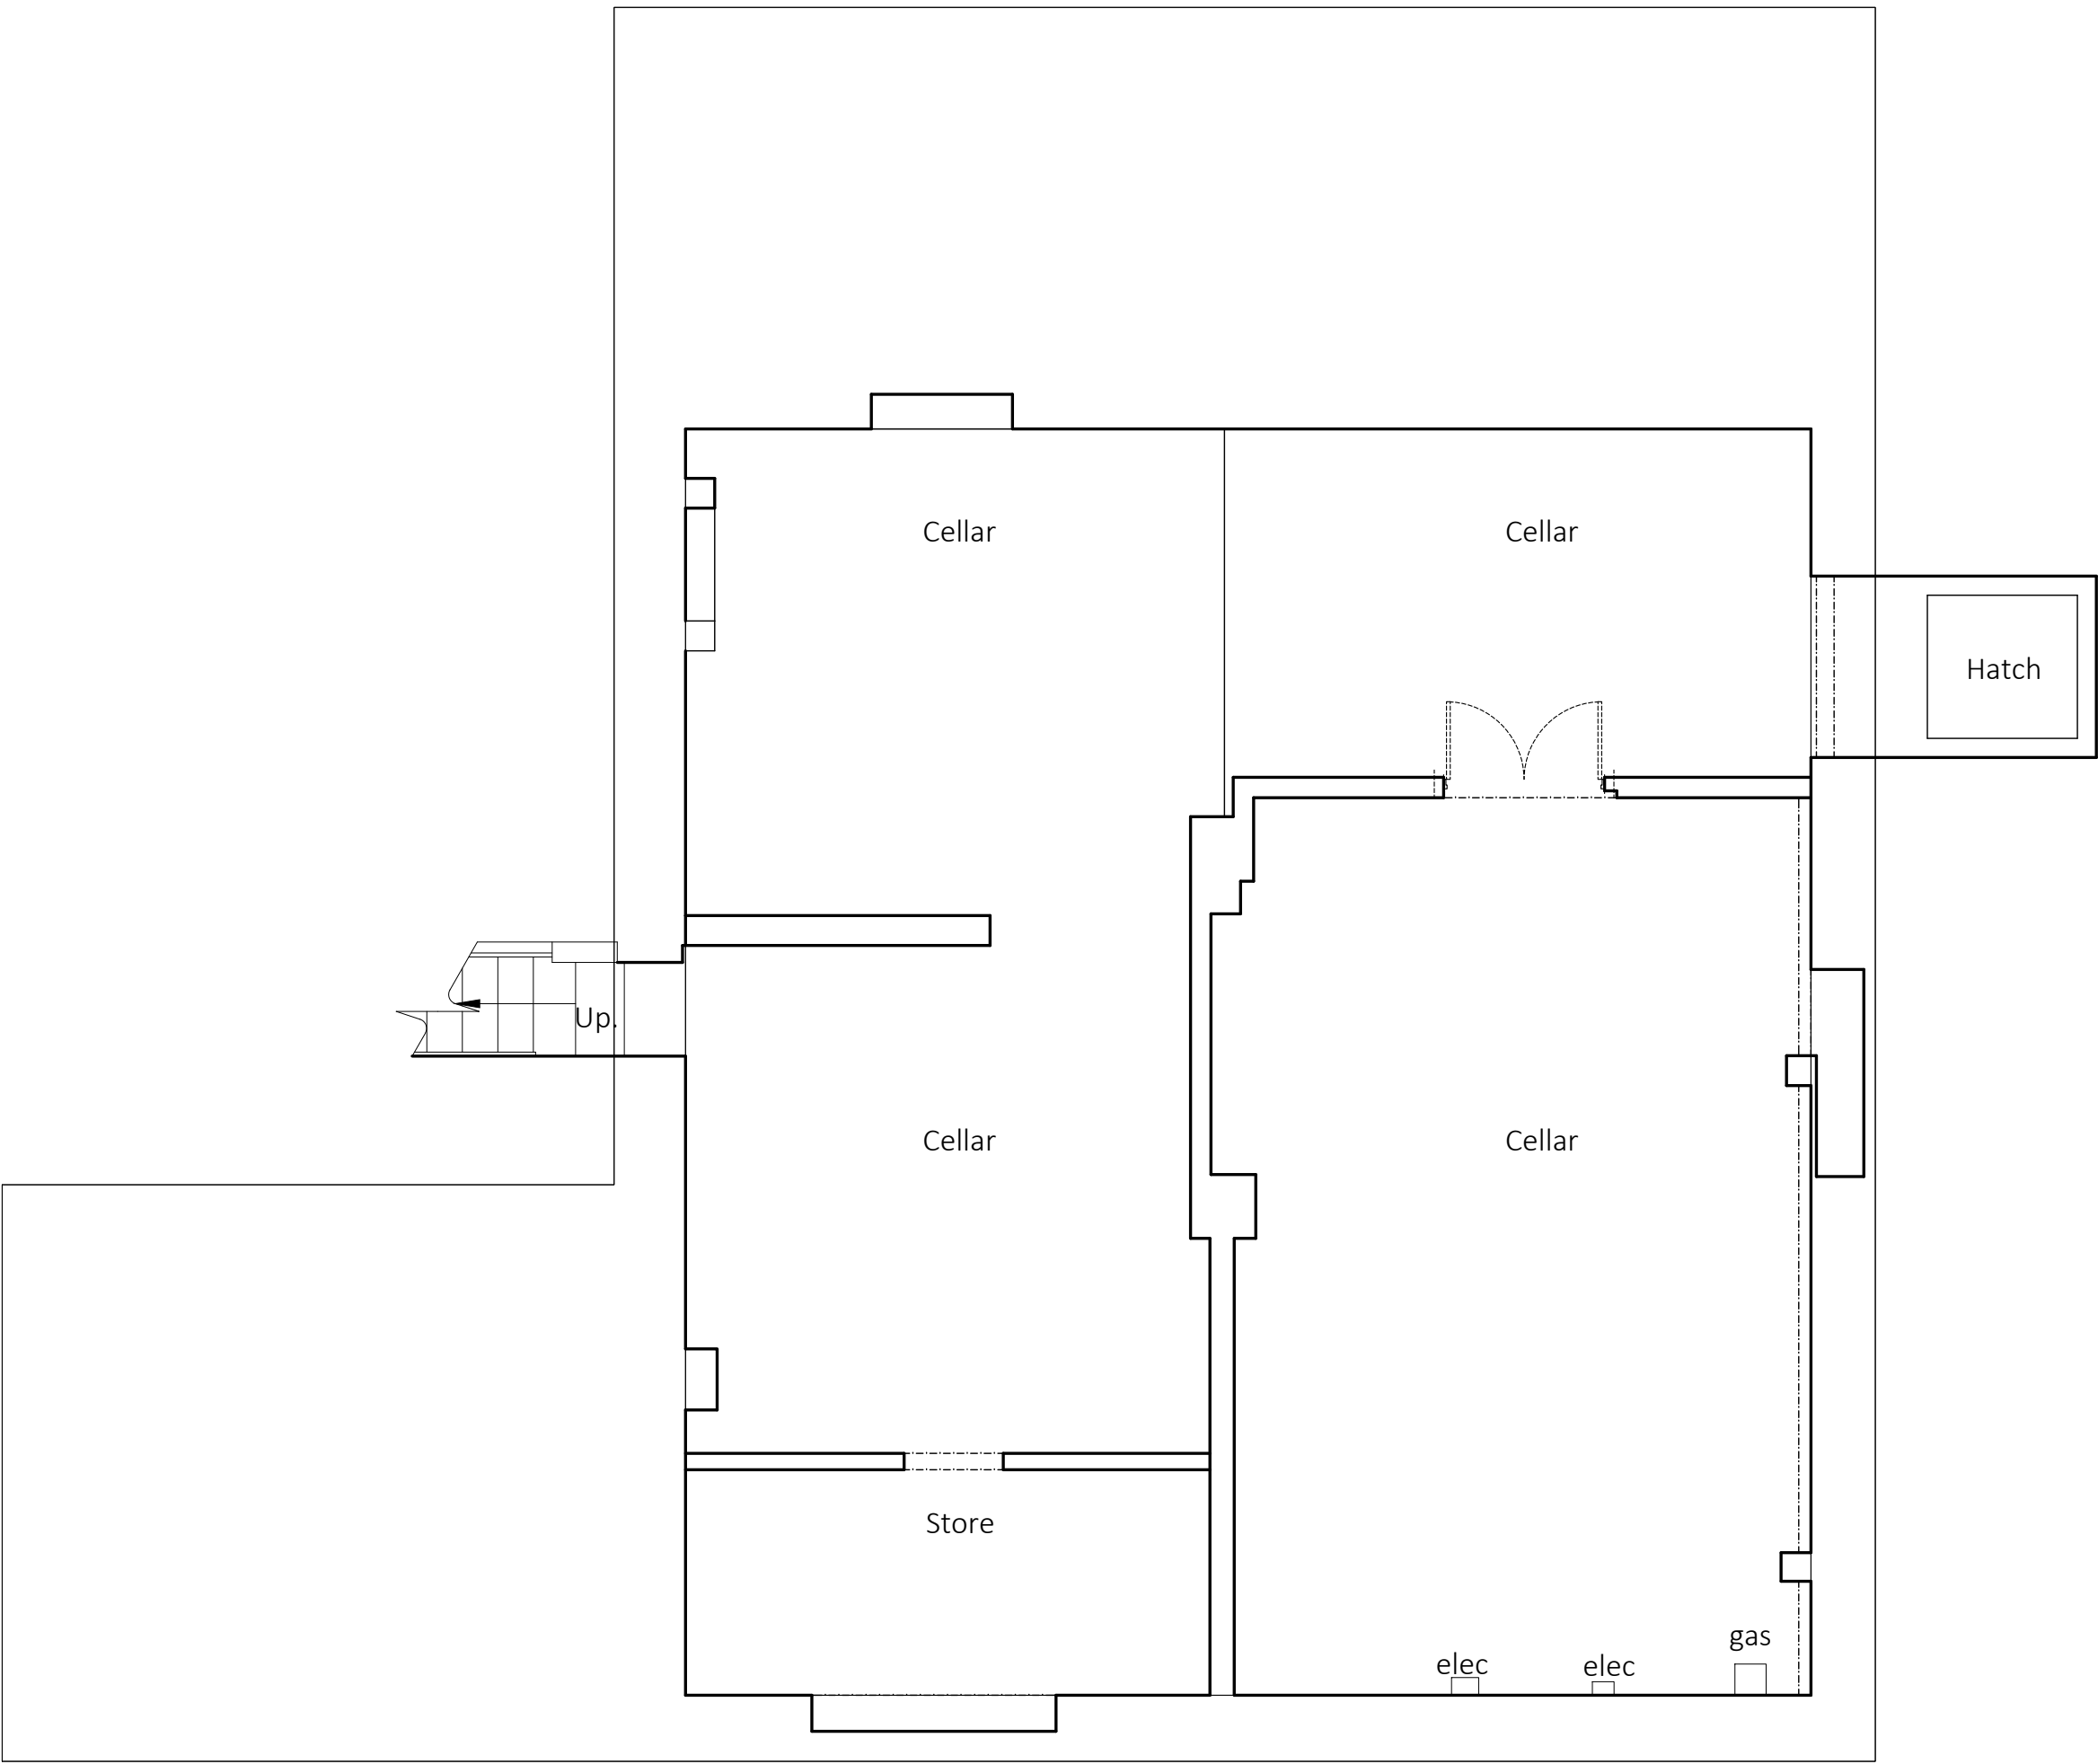


2024.10.01		ISSUE Planning		LL		EL															
rev		date		description		revised by		audited by													
stage		PLANNING		drawing title EXISTING Site Location Plan					suitability code S2												
				CONTRACTORS ARE NOT TO SCALE DIMENSIONS FROM THIS DRAWING																	
ARCHITECT that				68-80 Hanbury Street London E1 5JL						020 7081 4316 info@architectthat.com www.architectthat.com											
				client Mr M. Kocakerim				project Nehir Residences London													
THIS DRAWING IS COPYRIGHT																					
scale		drawn by		audited by		job no		originator		zone		level		type		role		dwg no		revision	
1:1250@A1LL				EL		644 -		AT		- ZZ		- XX		- DR		- A		- 3.0.000		P1	

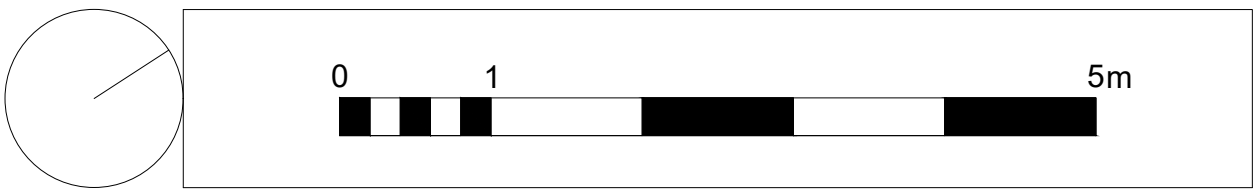



Existing Basement Plan

2024.10.01		ISSUE Planning		LL		EL															
rev		date		description		revised by		audited by													
stage		drawing title		suitability code																	
PLANNING		EXISTING Basement Plan		S2																	
				CONTRACTORS ARE NOT TO SCALE DIMENSIONS FROM THIS DRAWING																	
ARCHITECT that				68-80 Hanbury Street London E1 5JL		020 7081 4316 info@architectthat.com www.architectthat.com															
				client		project															
				Mr M. Kocakerim		Nehir Residences London															
				THIS DRAWING IS COPYRIGHT																	
scale		drawn by		audited by		job no		originator		zone		level		type		role		dwg no		revision	
1:50@A1		LL		EL		644		AT		- ZZ		- GF		- DR		- A		3.0.001		P1	
1:100@A3																					

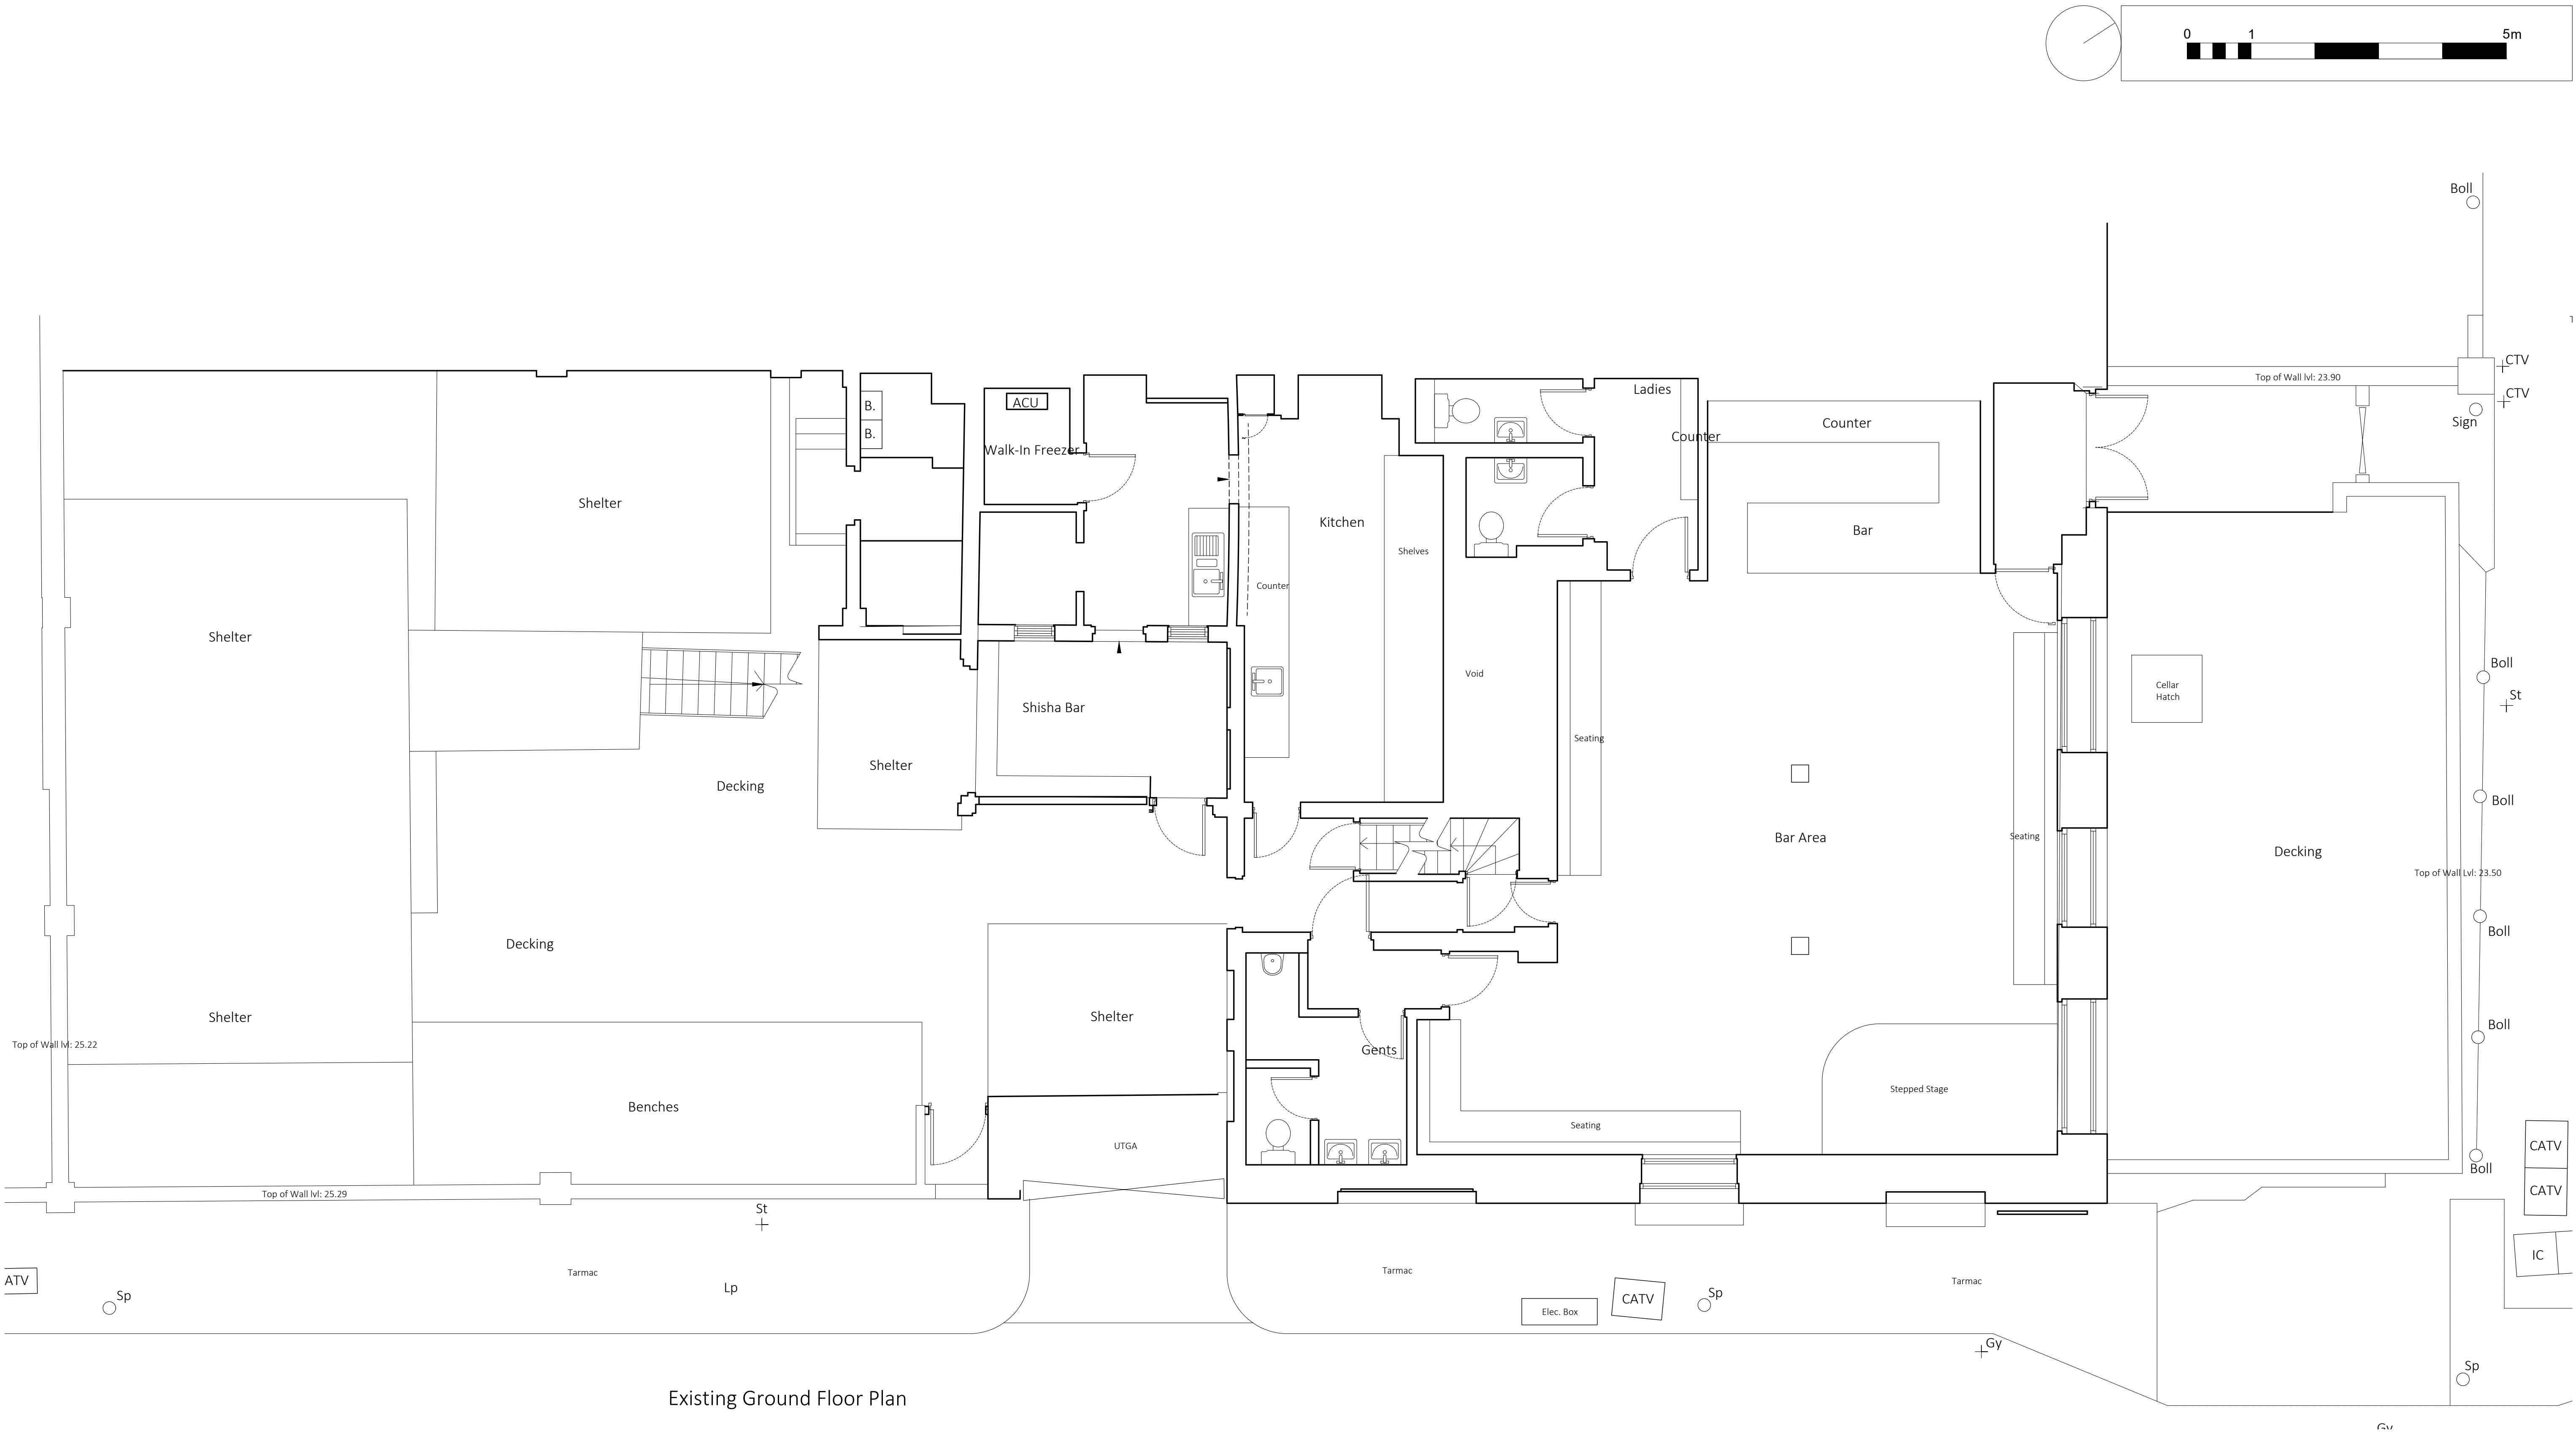



Existing Ground Floor Plan

2024.10.01		ISSUE Planning		LL	EL					
rev	date	description			revised by	audited by				
stage PLANNING		drawing title EXISTING Ground Floor Plan			suitability code S2					
				CONTRACTORS ARE NOT TO SCALE DIMENSIONS FROM THIS DRAWING						
ARCHITECT that				68-80 Hanbury Street London E1 5JL			020 7081 4316 info@architectthat.com www.architectthat.com			
				client Mr M. Kocakerim			project Nehir Residences London			
THIS DRAWING IS COPYRIGHT										
scale 1:50@A1 1:100@A3	drawn by LL	audited by EL	job no 644 -	originator AT -	zone ZZ -	level GF -	type DR -	role A -	dwg no 3.0.002	revision P1

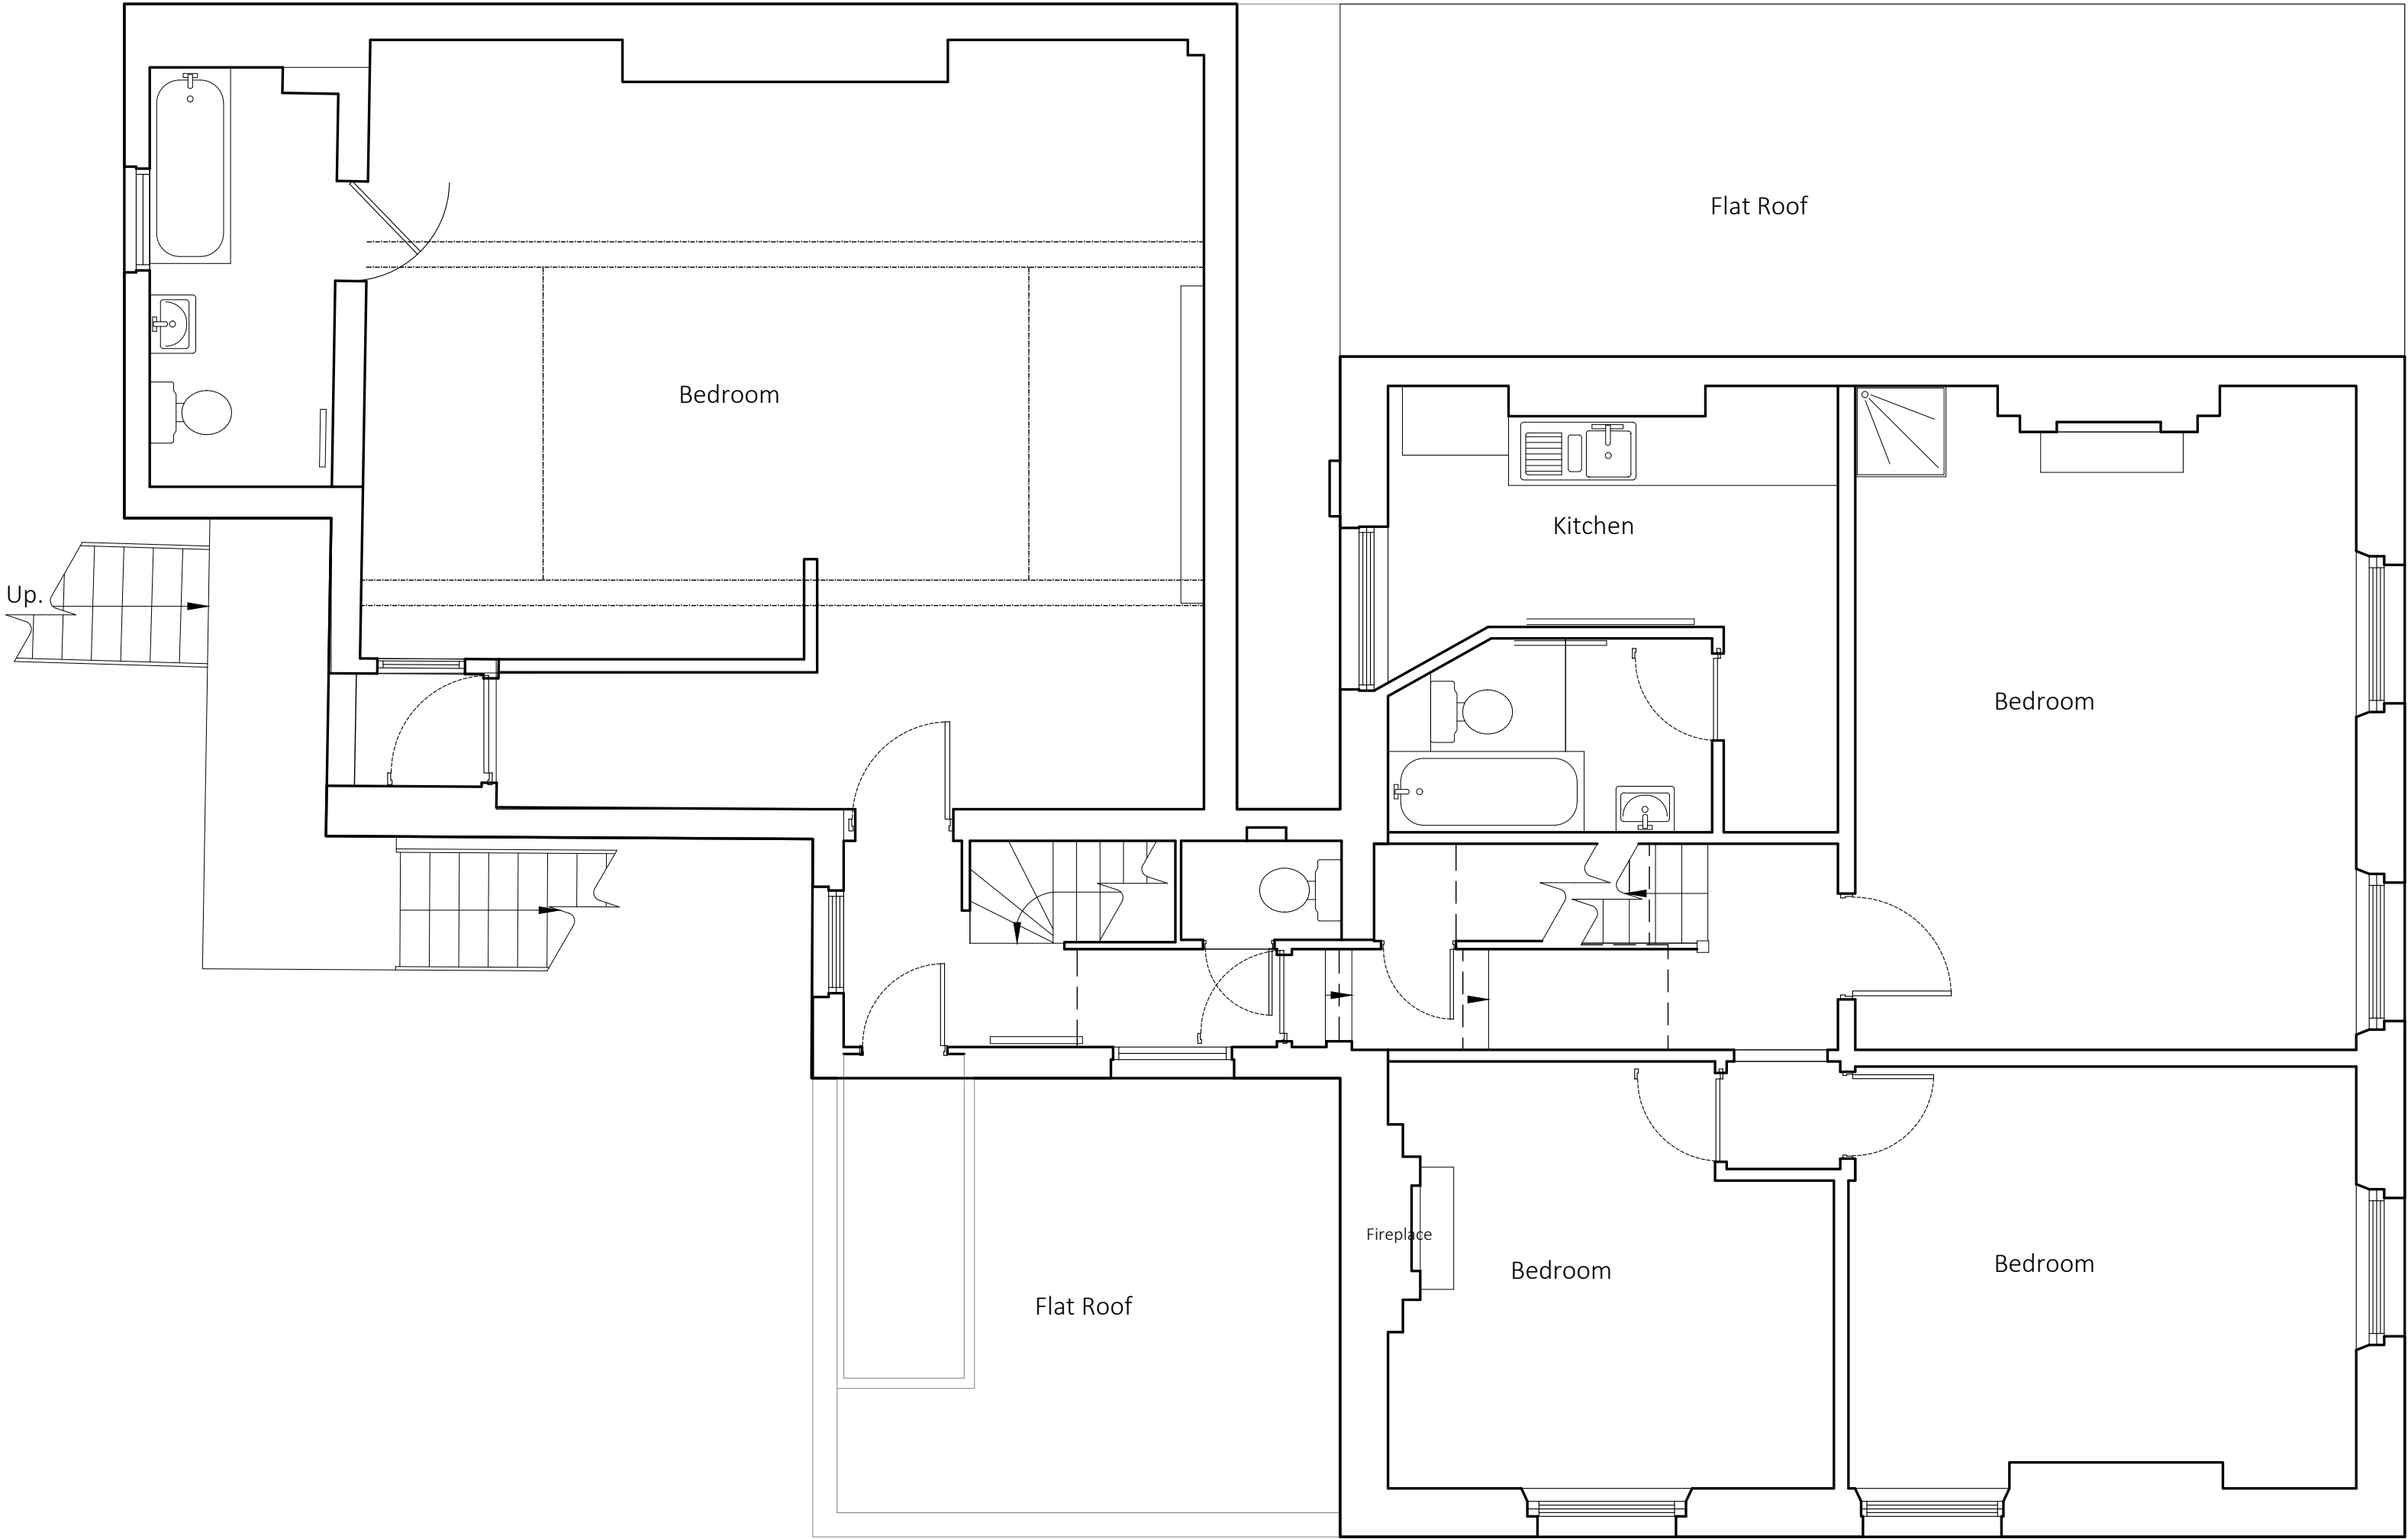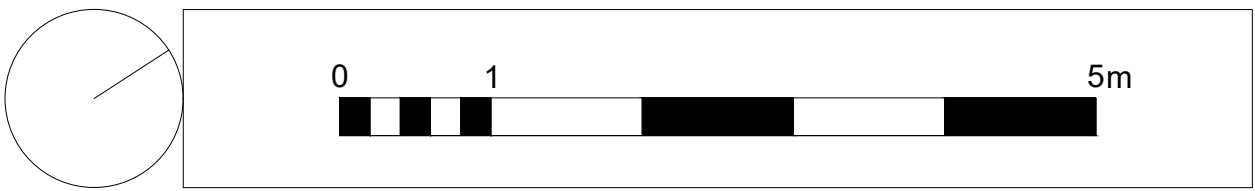



Existing First Floor Plan

2024.10.01		ISSUE Planning		LL	EL					
rev	date	description		revised by	audited by					
stage	drawing title		suitability code							
PLANNING	EXISTING First Floor Plan		S2							
ARCHITECT that			CONTRACTORS ARE NOT TO SCALE DIMENSIONS FROM THIS DRAWING							
			68-80 Hanbury Street London E1 5UL			020 7081 4316 info@architectthat.com www.architectthat.com				
			client Mr M. Kocakerim		project Nehir Residences London					
			THIS DRAWING IS COPYRIGHT							
scale	drawn by	audited by	job no	originator	zone	level	type	role	dwg no	revision
1:50@A1 1:100@A3	LL	EL	644 -	AT -	ZZ -	01 -	DR -	A -	3.0.003	P1

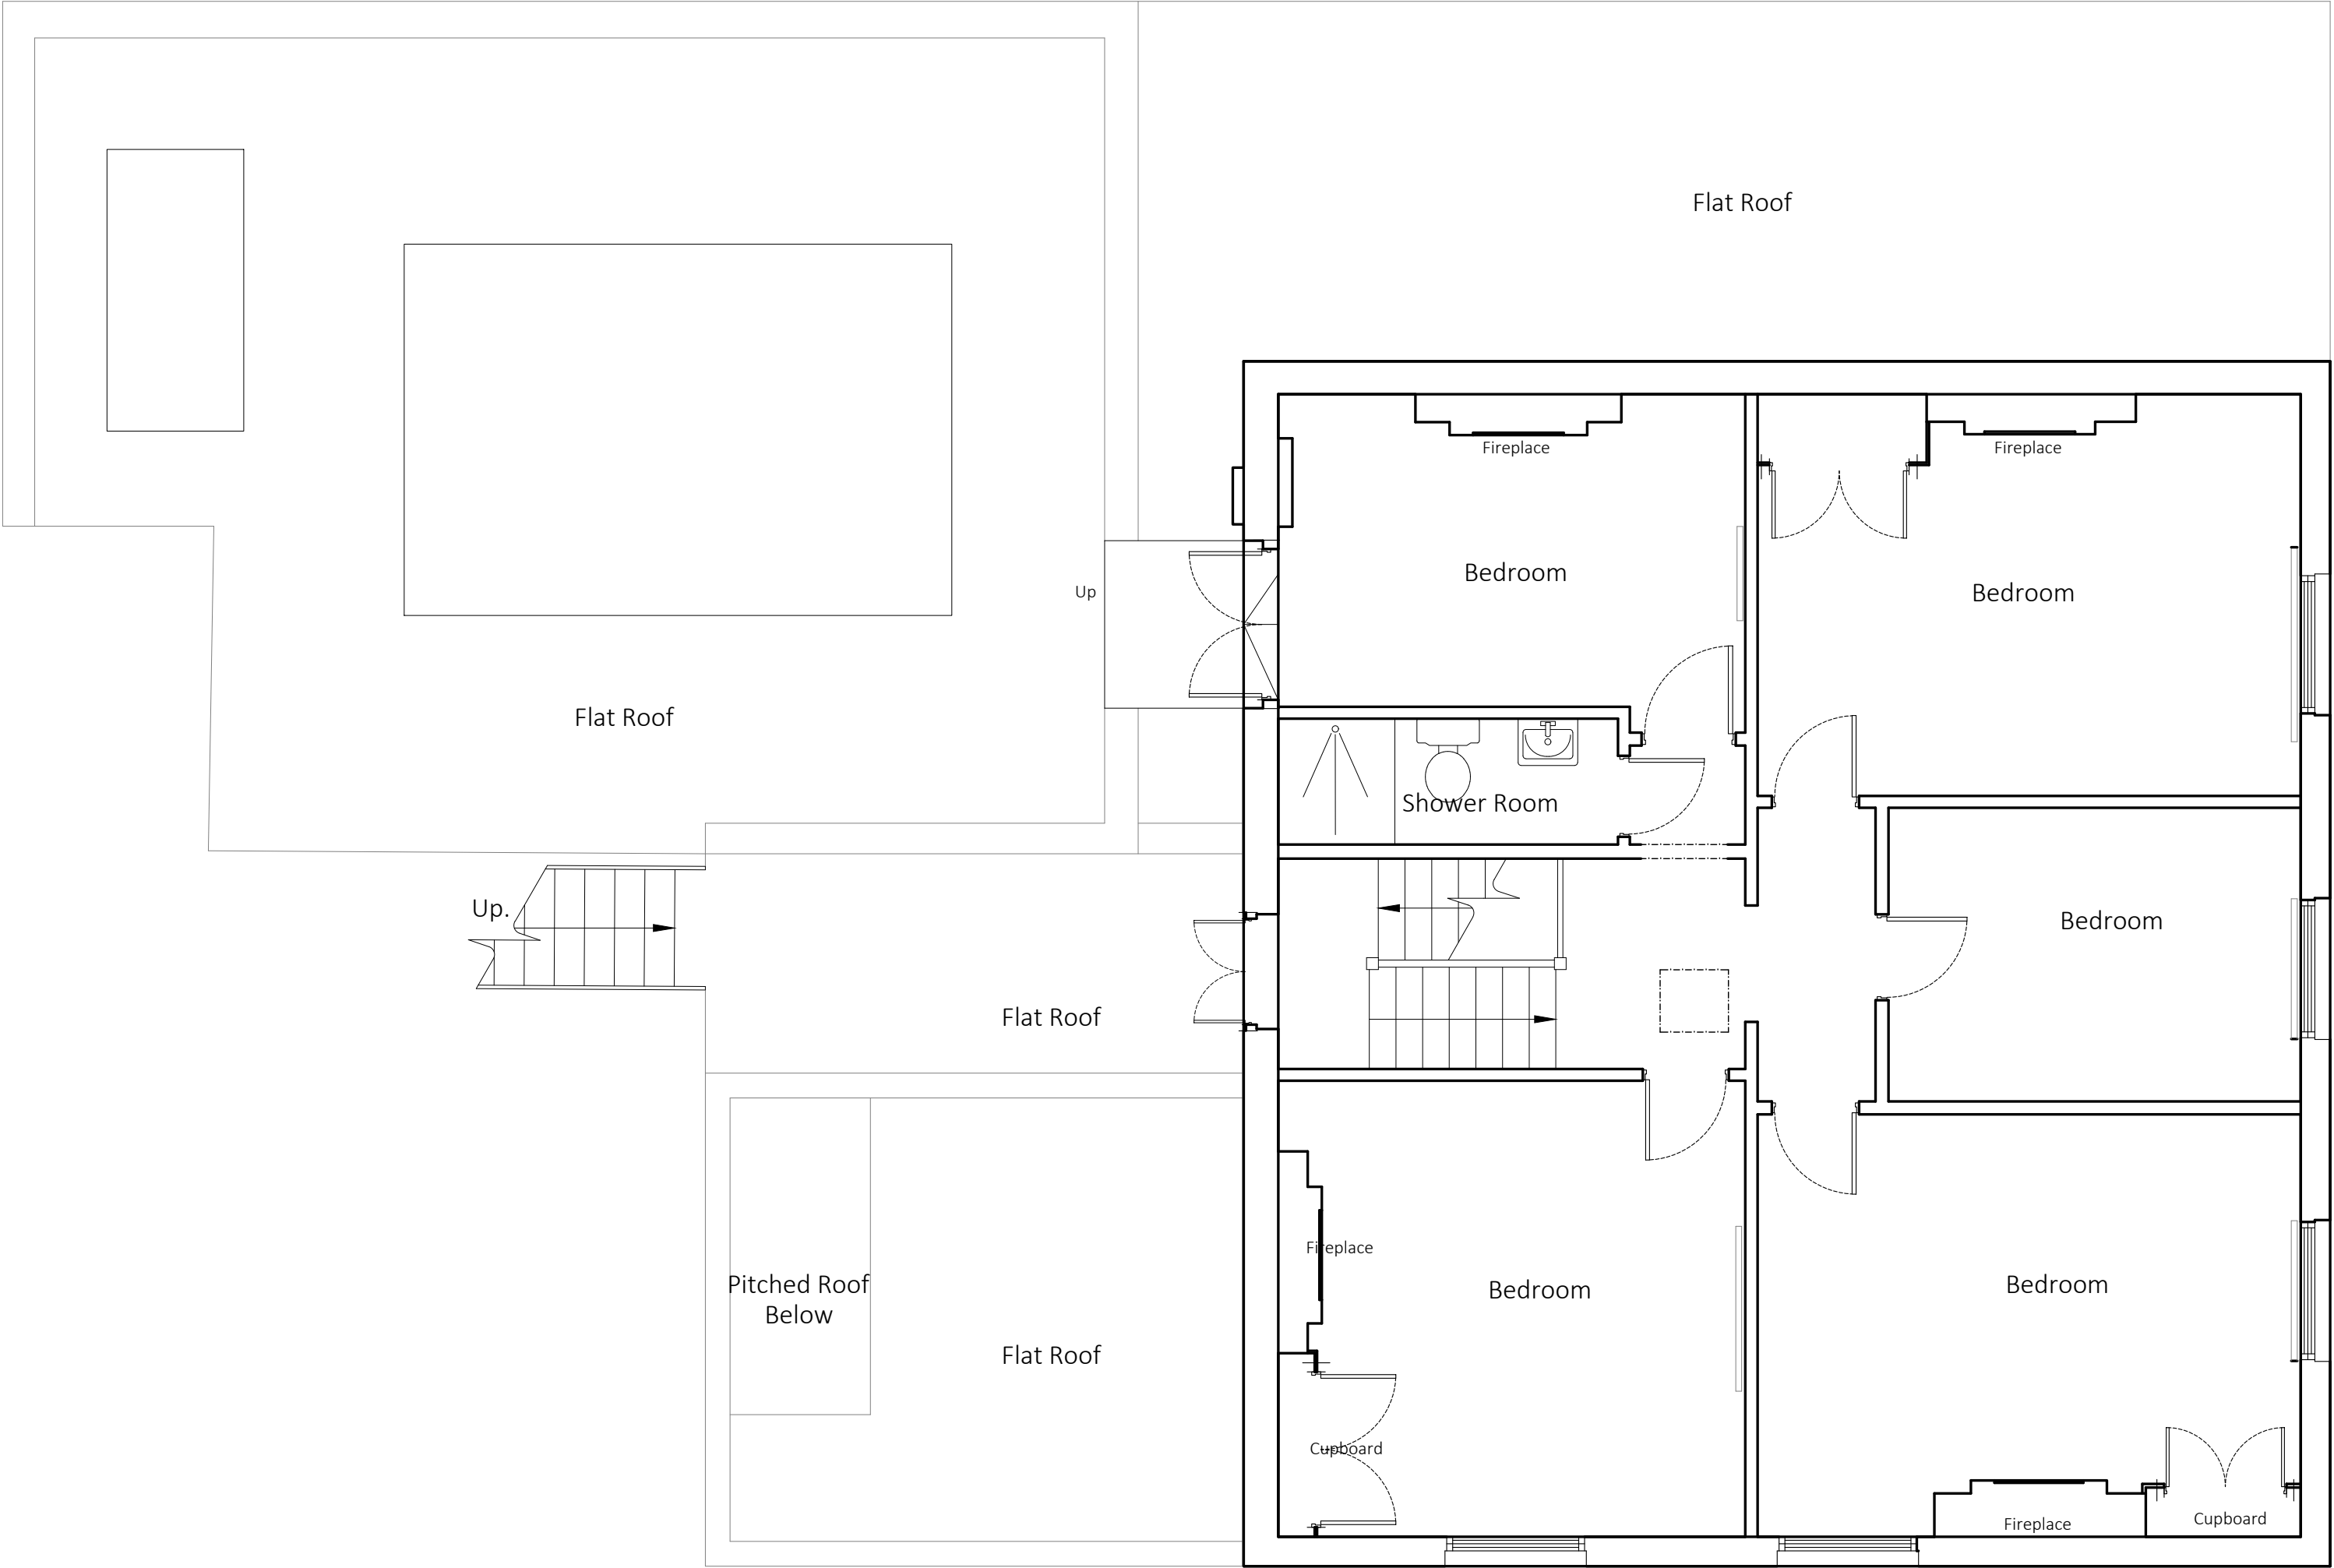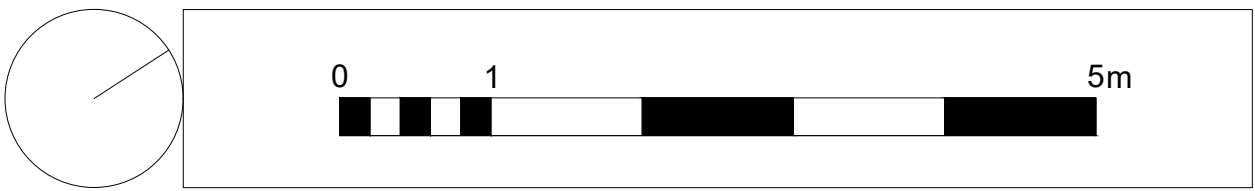


Existing Second Floor Plan

2024.10.01		ISSUE Planning		LL	EL					
rev	date	description		revised by	audited by					
stage	drawing title		suitability code							
PLANNING	EXISTING Second Floor Plan		S2							
ARCHITECT that			CONTRACTORS ARE NOT TO SCALE DIMENSIONS FROM THIS DRAWING							
			68-80 Hanbury Street London E1 5UL			020 7081 4316 info@architectthat.com www.architectthat.com				
			client Mr M. Kocakerim		project Nehir Residences London					
			THIS DRAWING IS COPYRIGHT							
scale	drawn by	audited by	job no	originator	zone	level	type	role	dwg no	revision
1:50@A1 1:100@A3	LL	EL	644 -	AT -	ZZ -	02 -	DR -	A -	3.0.004	P1

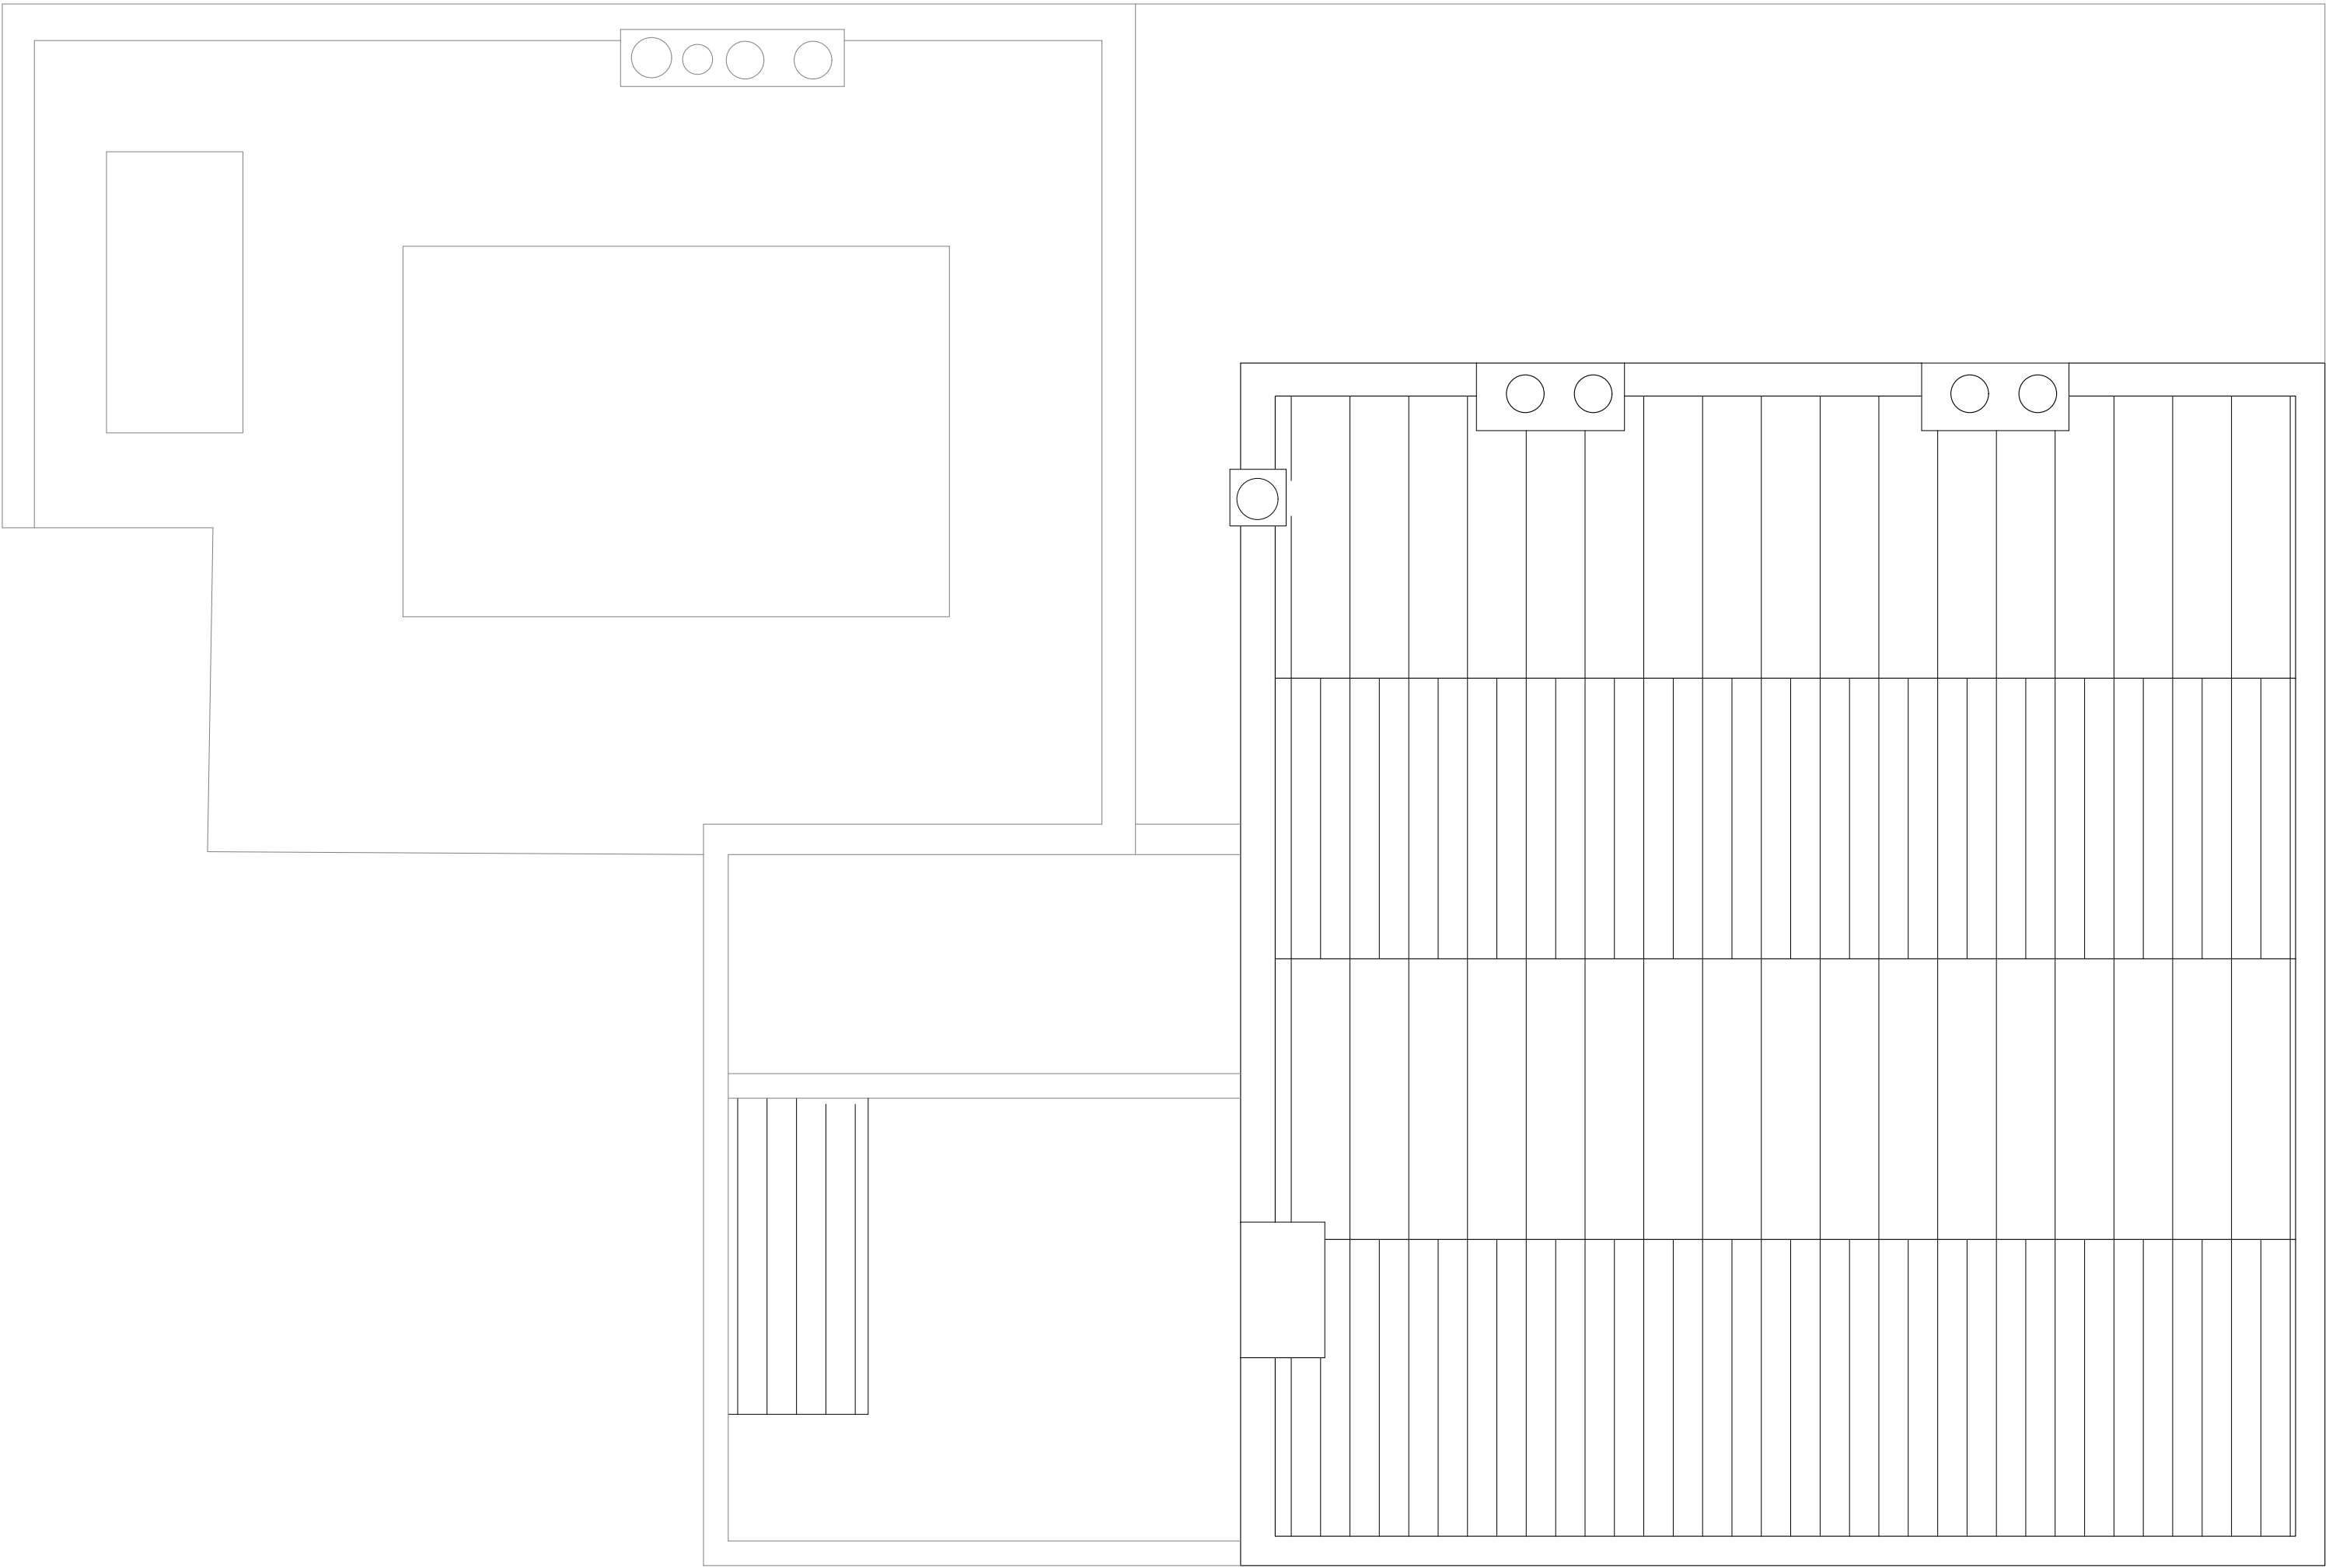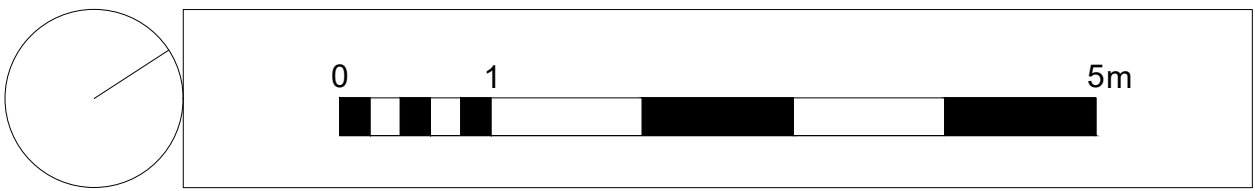

Existing Roof Floor Plan

2024.10.01		ISSUE Planning			LL	EL				
rev	date	description				revised by	audited by			
stage	drawing title				suitability code					
PLANNING		EXISTING Roof Plan				S2				
ARCHITECT that					CONTRACTORS ARE NOT TO SCALE DIMENSIONS FROM THIS DRAWING					
					68-80 Hanbury Street London E1 5JL			020 7081 4316 info@architectthat.com www.architectthat.com		
					client Mr M. Kocakerim		project Nehir Residences London			
					THIS DRAWING IS COPYRIGHT					
scale	drawn by	audited by	job no	originator	zone	level	type	role	dwg no	revision
1:50@A1	LL	EL	644	AT	ZZ	R1	DR	A	3.0.005	P1
1:100@A3										

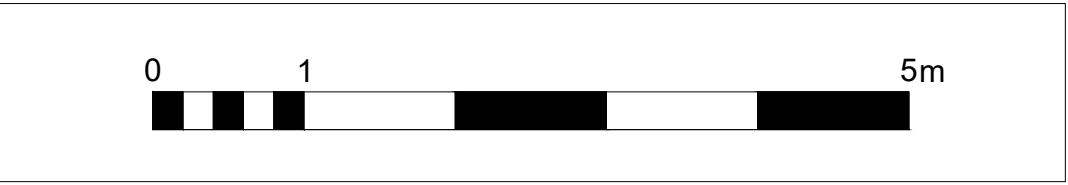

Coburg Road Elevation
East Elevation



P1	2024.10.01	ISSUE Planning	LL	EL
rev	date	description	revised by	audited by
stage	PLANNING	drawing title EXISTING Coburg Road East Elevation	revised by	audited by
stage	PLANNING	drawing title EXISTING Coburg Road East Elevation	revised by	audited by

CONTRACTORS ARE NOT TO SCALE DIMENSIONS FROM THIS DRAWING				
ARCHITECT that				
68-80 Hanbury Street London E1 5JL				
020 7081 4316 info@architectthat.com www.architectthat.com				
client Mr M. Kocakerim				
project Nehir Residences London				

THIS DRAWING IS COPYRIGHT									
scale	drawn by	audited by	job no	originator	zone	level	type	role	revision
1:50@A1 1:100@A3	LL	EL	644	AT	ZZ	XX	DR	A	P1



rev		date		description		revised by		audited by		
stage		PLANNING		drawing title EXISTING Mayes Road North Elevation		suitability code S2				
CONTRACTORS ARE NOT TO SCALE DIMENSIONS FROM THIS DRAWING										
				68-80 Hanbury Street London E1 5JL						
				client Mr M. Kocakerim				project Nehir Residences London		
THIS DRAWING IS COPYRIGHT										
scale	drawn by	audited by	job no	originator	zone	level	type	role	dwg no	revision
1:50@A1 1:100@A3	LL	EL	644	AT	- ZZ	- XX	- DR	- A	3.0.007	P1

 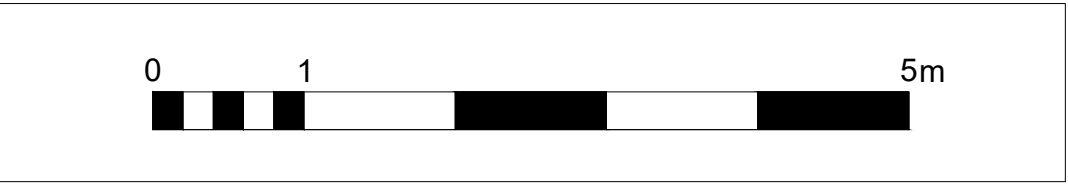


Side Elevation
West Elevation

P1	2024.10.01	ISSUE Planning	LL	EL
rev	date	description	revised by	audited by
stage	drawing title			suitability code
PLANNING	EXISTING West Elevation			S2

ARCHITECT that		CONTRACTORS ARE NOT TO SCALE DIMENSIONS FROM THIS DRAWING									
		68-80 Hanbury Street London									
		020 7081 4316 info@architectthat.com www.architectthat.com									
		client Mr M. Kocakerim					project Nehir Residences London				

THIS DRAWING IS COPYRIGHT											
scale	drawn by	audited by	job no	originator	zone	level	type	role	dwg no	revision	
1:50@A1 1:100@A3	LL	EL	644	AT	ZZ	XX	DR	A	3.0.008	P1	

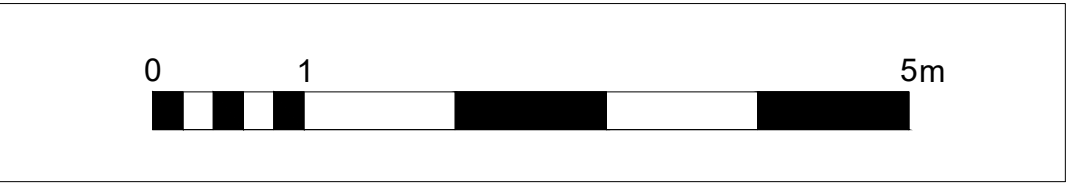


Rear Elevation
South Elevation



P1	2024.10.01	ISSUE Planning	LL	EL
rev	date	description	revised by	audited by
stage	drawing title		suitability code	
PLANNING	EXISTING South Elevation		S2	

CONTRACTORS ARE NOT TO SCALE DIMENSIONS FROM THIS DRAWING				
ARCHITECT		68-80 Hanbury Street London		
that		020 7081 4316 info@architectthat.com www.architectthat.com		
client		project		
Mr M. Kocakerim		Nehir Residences London		

THIS DRAWING IS COPYRIGHT									
scale	drawn by	audited by	job no	originator	zone	level	type	role	revision
1:50@A1 1:100@A3	LL	EL	644	AT	ZZ	XX	DR	A	P1


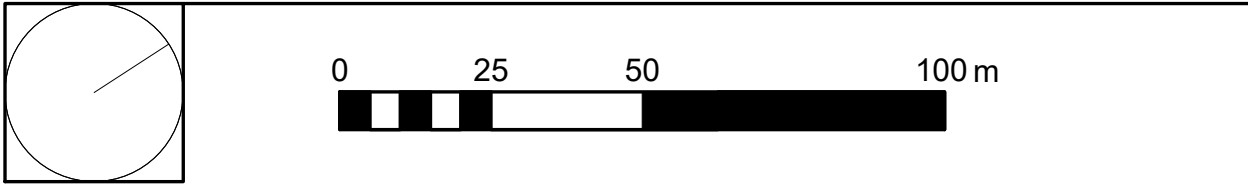


2024.10.01		ISSUE Planning		LL	EL					
rev	date	description		revised by	audited by					
stage	drawing title			suitability code						
PLANNING	PROPOSED Site Location Plan			S2						
				CONTRACTORS ARE NOT TO SCALE DIMENSIONS FROM THIS DRAWING						
ARCHITECT that				68-80 Hanbury Street London E1 5JL						
				020 7081 4316 info@architectthat.com www.architectthat.com						
				client Mr M. Kocakerim						
				project Nehir Residences London						
THIS DRAWING IS COPYRIGHT										
scale	drawn by	audited by	job no	originator	zone	level	type	role	dwg no	revision
1:50@A1 1:100@A3	LL	EL	644	AT	ZZ	B1	DR	A	3.1.000	P1

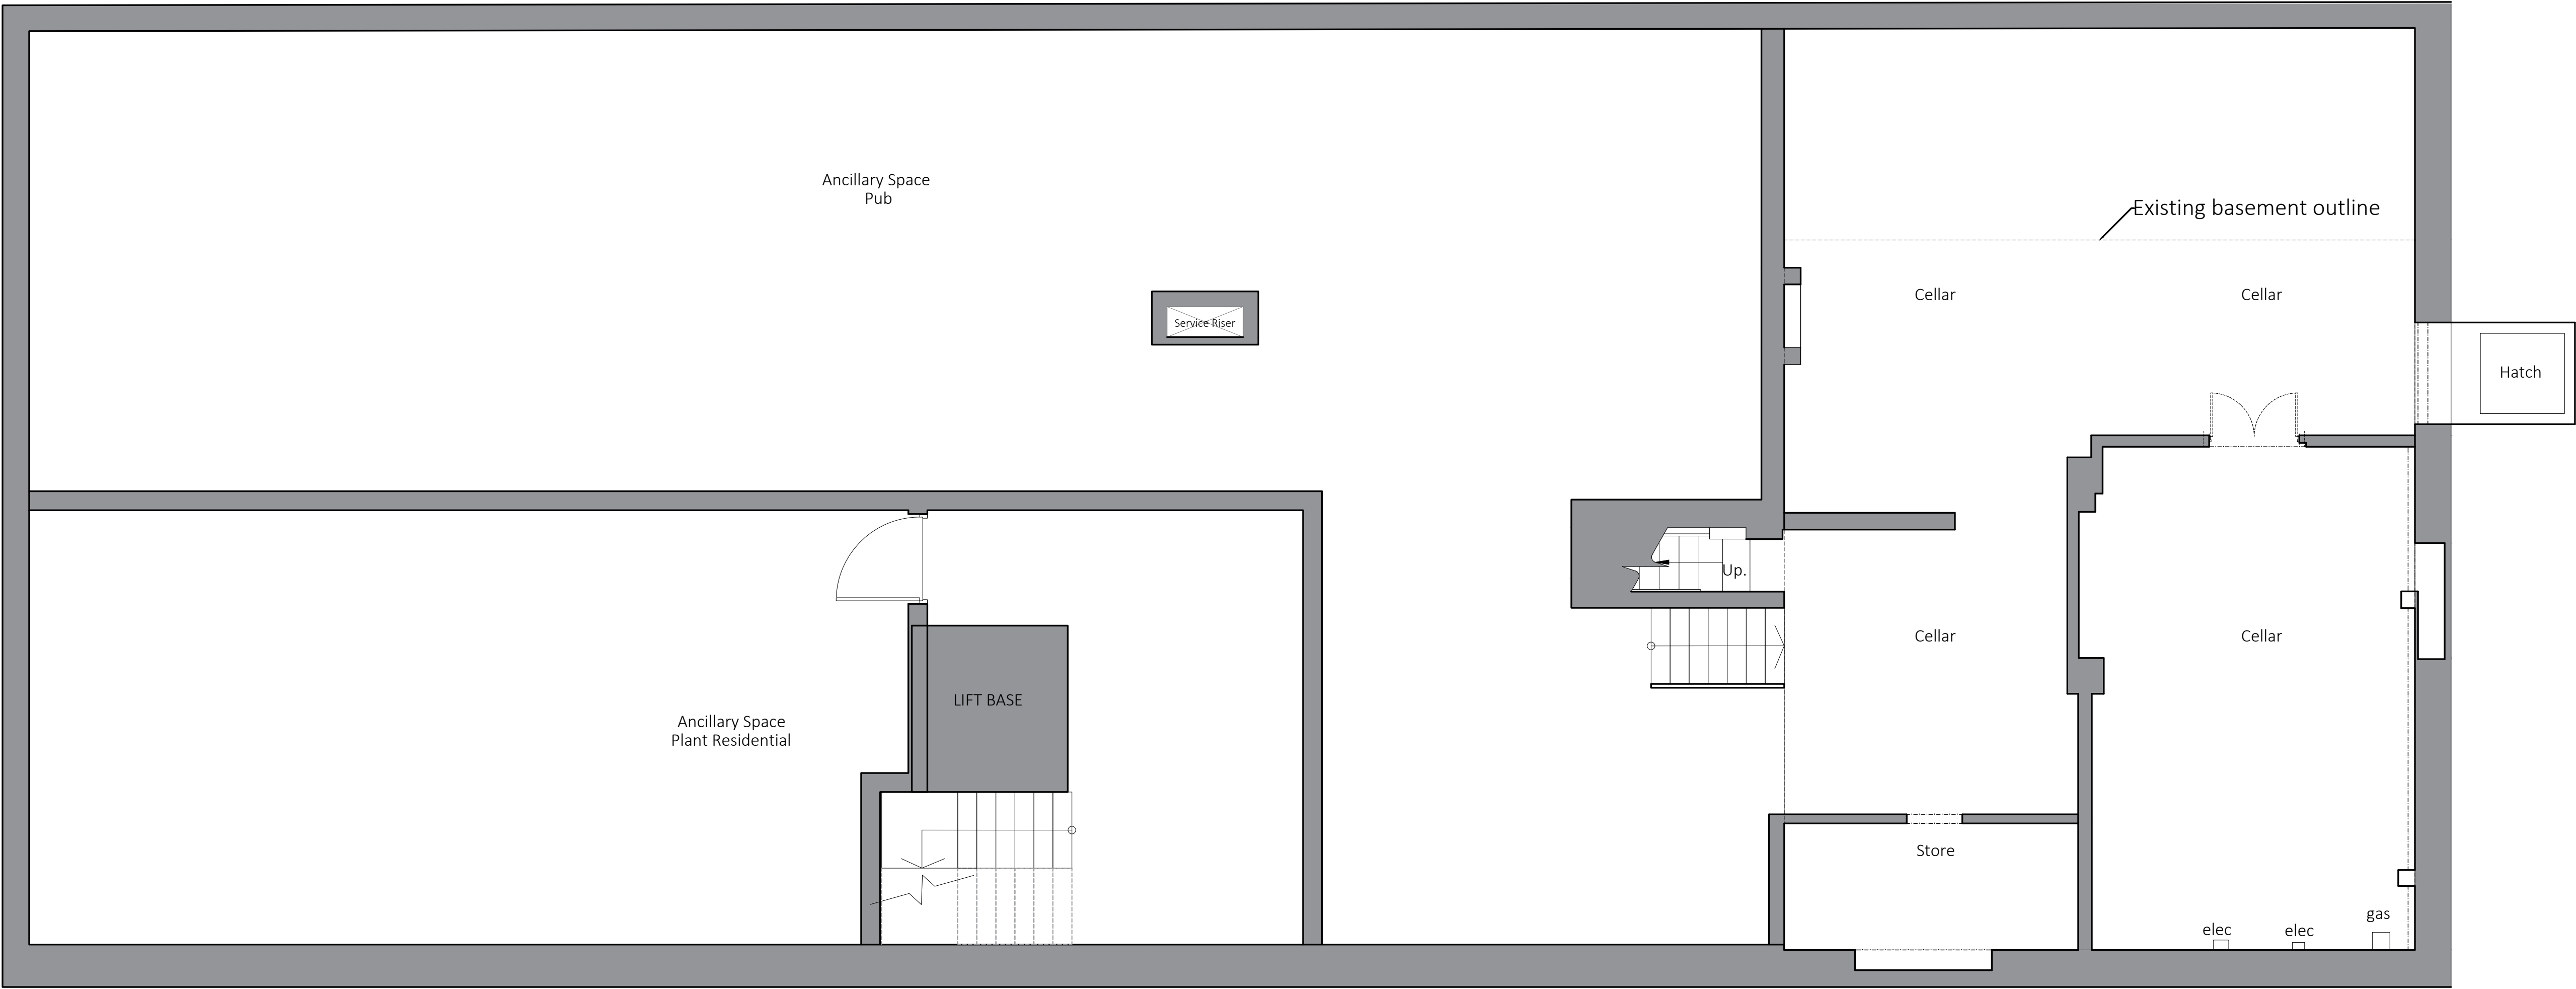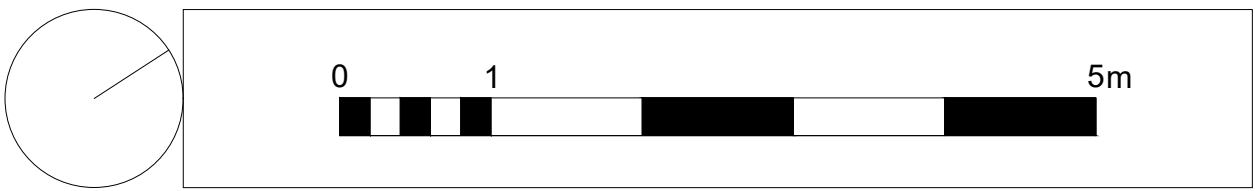

Proposed Basement Plan

2024.10.01		ISSUE Planning		LL	EL	
rev	date	description		revised by	audited by	
stage PLANNING		drawing title PROPOSED Basement Plan			suitability code S2	
ARCHITECT that				CONTRACTORS ARE NOT TO SCALE DIMENSIONS FROM THIS DRAWING		
				68-80 Hanbury Street London E1 5JL		020 7081 4316 info@architectthat.com www.architectthat.com
				client Mr M. Kocakerim		project Nehir Residences London
THIS DRAWING IS COPYRIGHT						
scale 1:50@A1 1:100@A3	drawn by LL	audited by EL	job no 644 -	originator AT -	zone - ZZ - level B1 - type DR - role A - dwg no 3.1.001 revision P1	

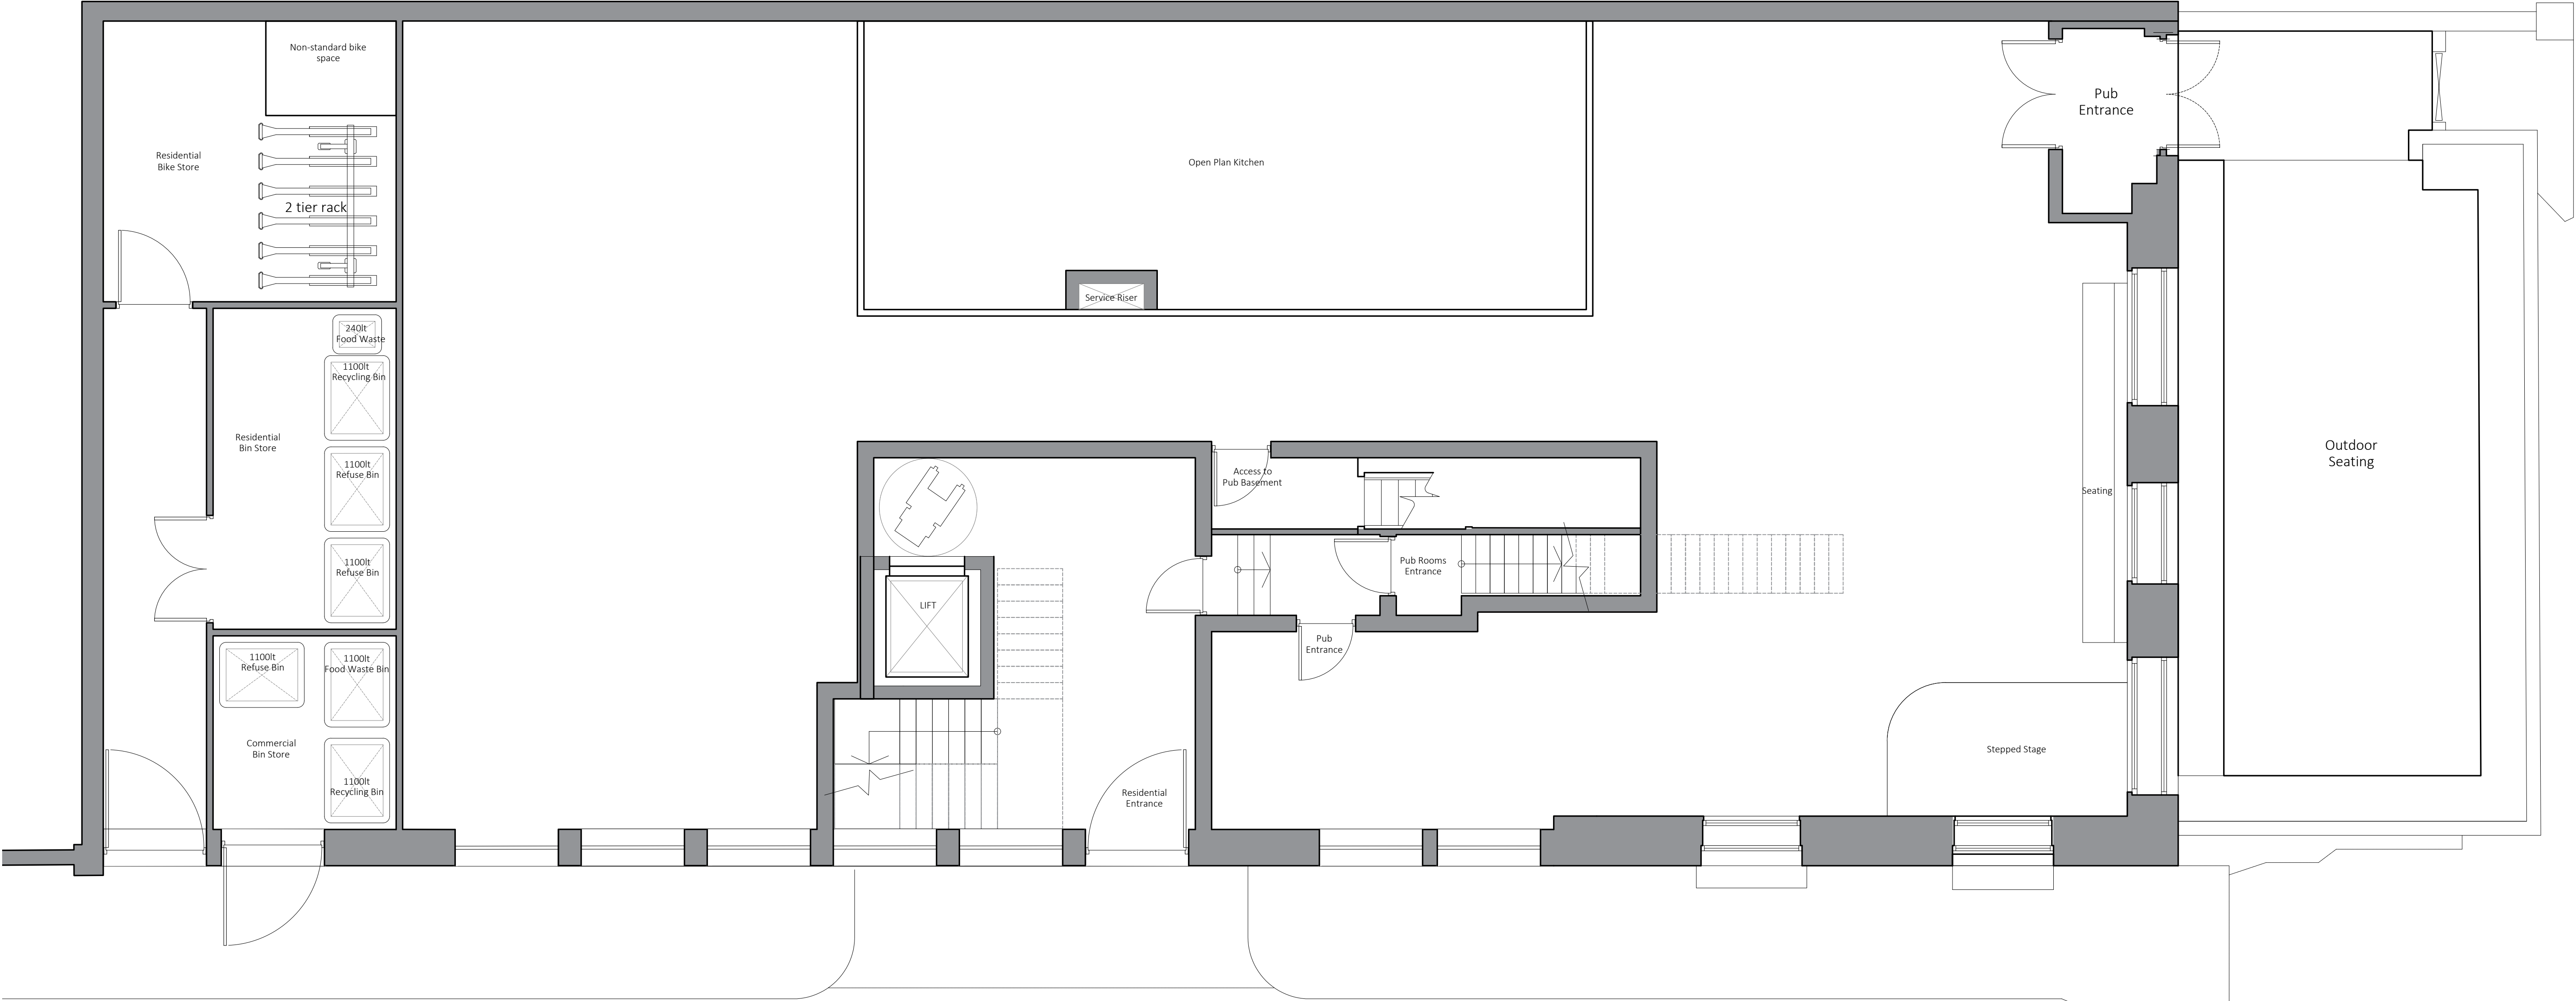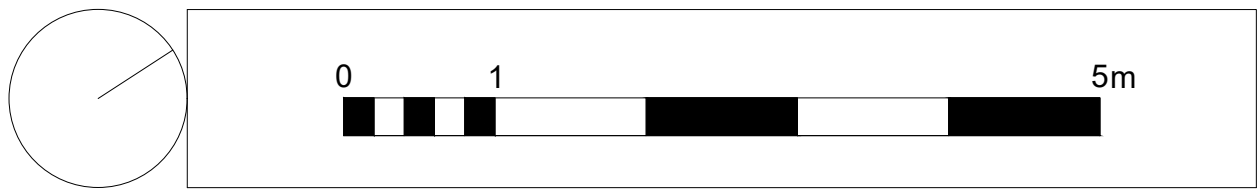

Proposed Ground Floor Plan

2024.10.01		ISSUE Planning		LL	EL
rev	date	description		revised by	audited by
stage		drawing title			suitability code
PLANNING		PROPOSED Ground Floor Plan			S2

ARCHITECT
that

68-80 Hanbury Street
London
E1 5UL

client
Mr M. Kocakerim

project
Nehir Residences
London

020 7081 4316
info@architectthat.com
www.architectthat.com

client
Mr M. Kocakerim

project
Nehir Residences
London

THIS DRAWING IS COPYRIGHT

scale
1:50@A1
1:100@A3

drawn by
LL

audited by
EL

job no
644

originator
AT

zone
ZZ

level
B1



type
DR

role
A

dwg no
3.1.002



revision
P1

CONTRACTORS ARE NOT TO SCALE DIMENSIONS FROM THIS DRAWING

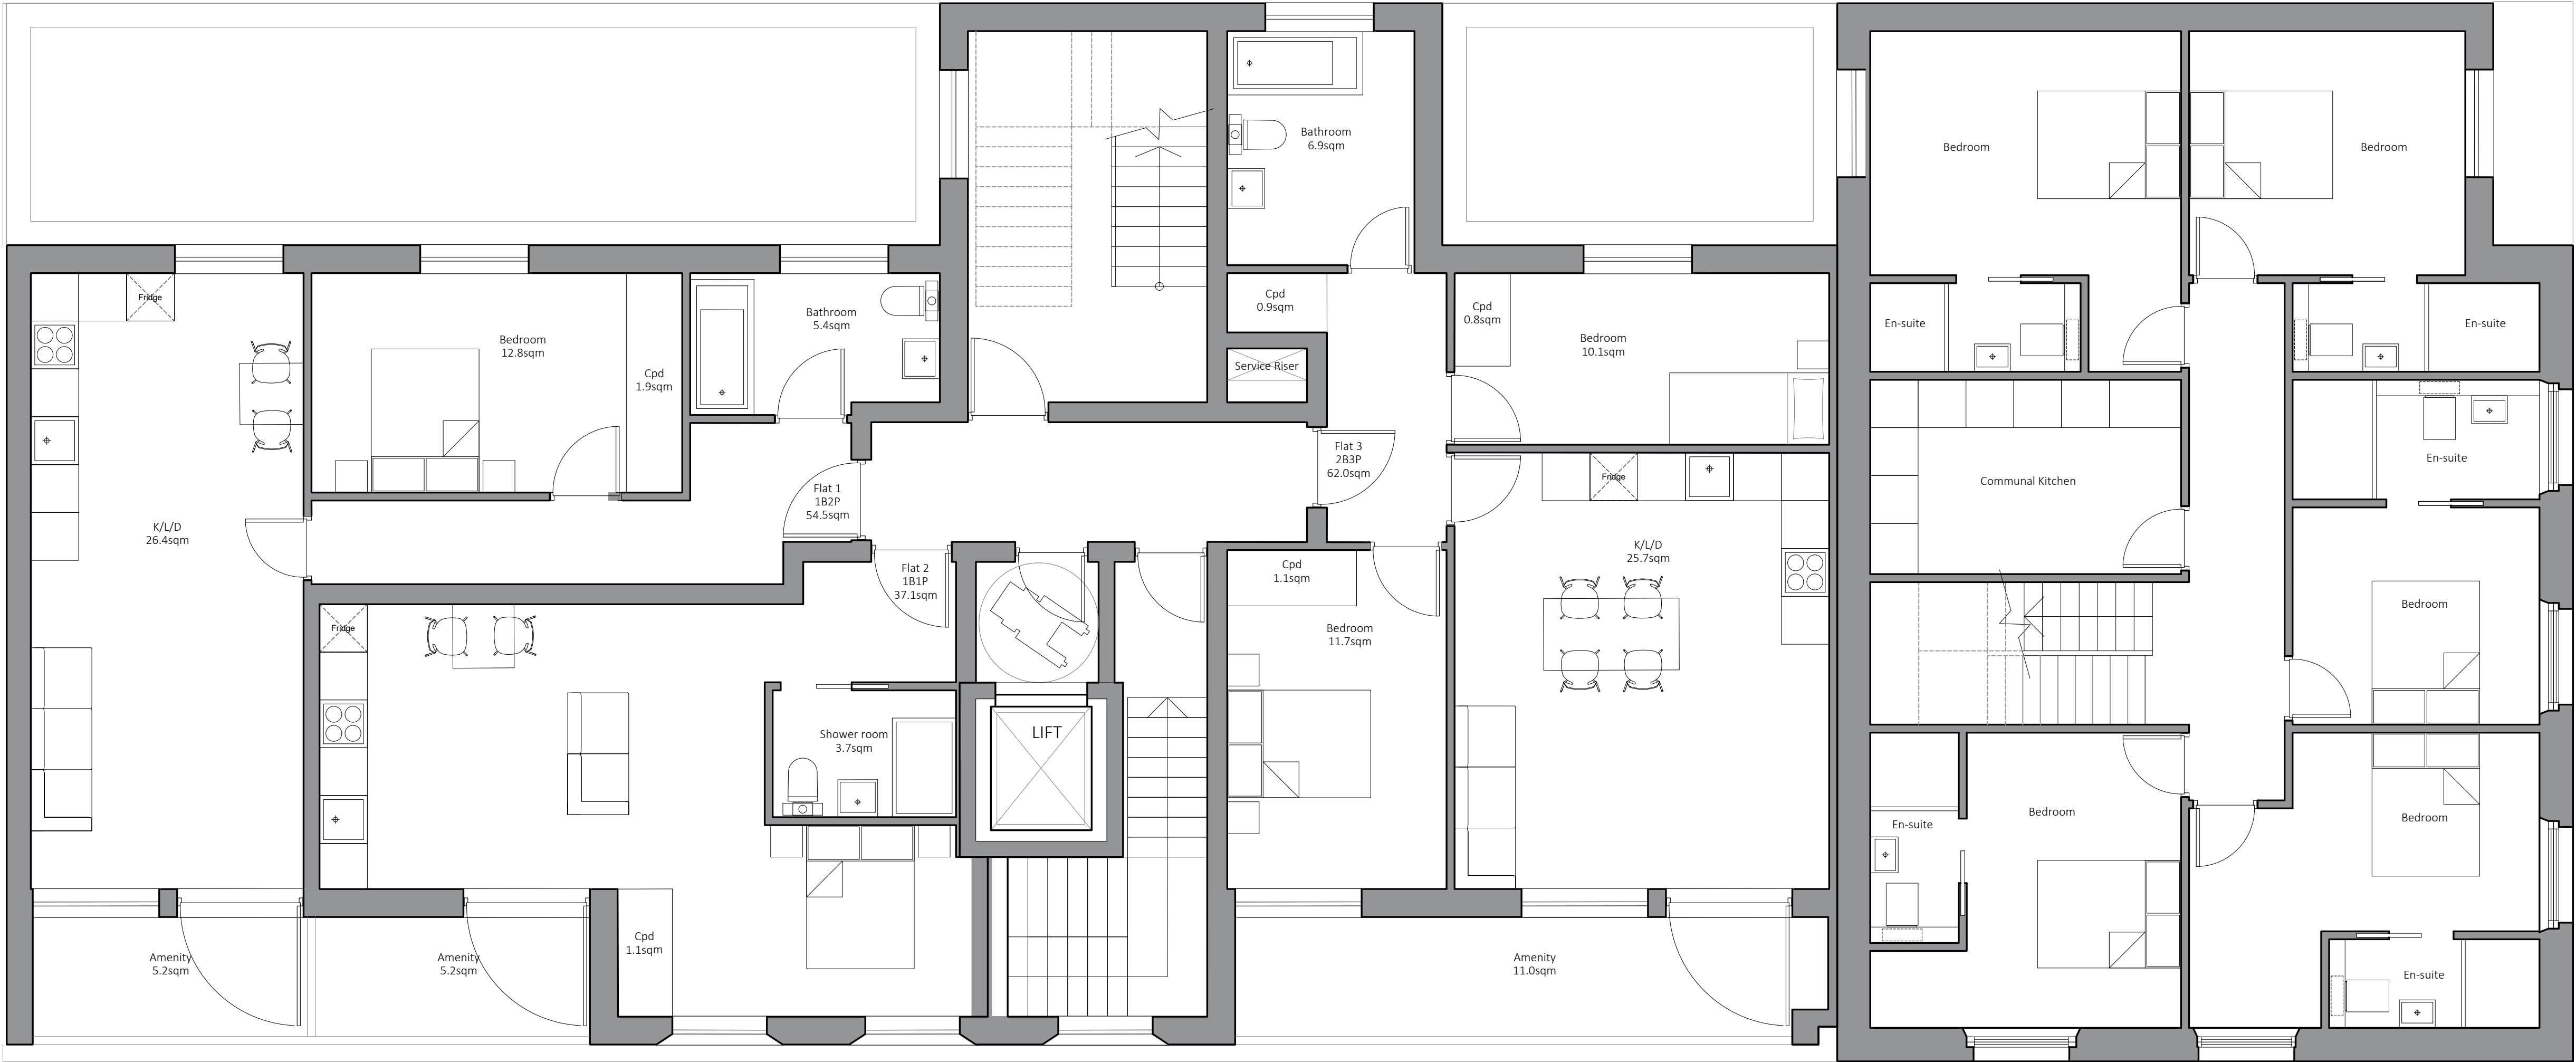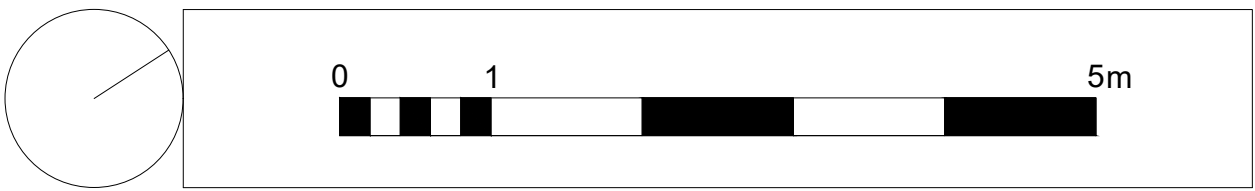



Proposed First Floor Plan

2024.10.01		ISSUE Planning		LL	EL
rev	date	description		revised by	audited by
stage	drawing title		suitability code		
PLANNING	PROPOSED First Floor Plan		S2		
ARCHITECT that			CONTRACTORS ARE NOT TO SCALE DIMENSIONS FROM THIS DRAWING		
			68-80 Hanbury Street London E1 5UL		020 7081 4316 info@architectthat.com www.architectthat.com
			client Mr M. Kocakerim	project The Duke of Edinburgh London	
THIS DRAWING IS COPYRIGHT					
scale	drawn by	audited by	job no	originator	zone
1:50@A1 1:100@A3	LL	EL	644 -	AT -	ZZ -
				level	B1 -
				type	DR -
				role	A -
				dwg no	3.1.003
				revision	P1

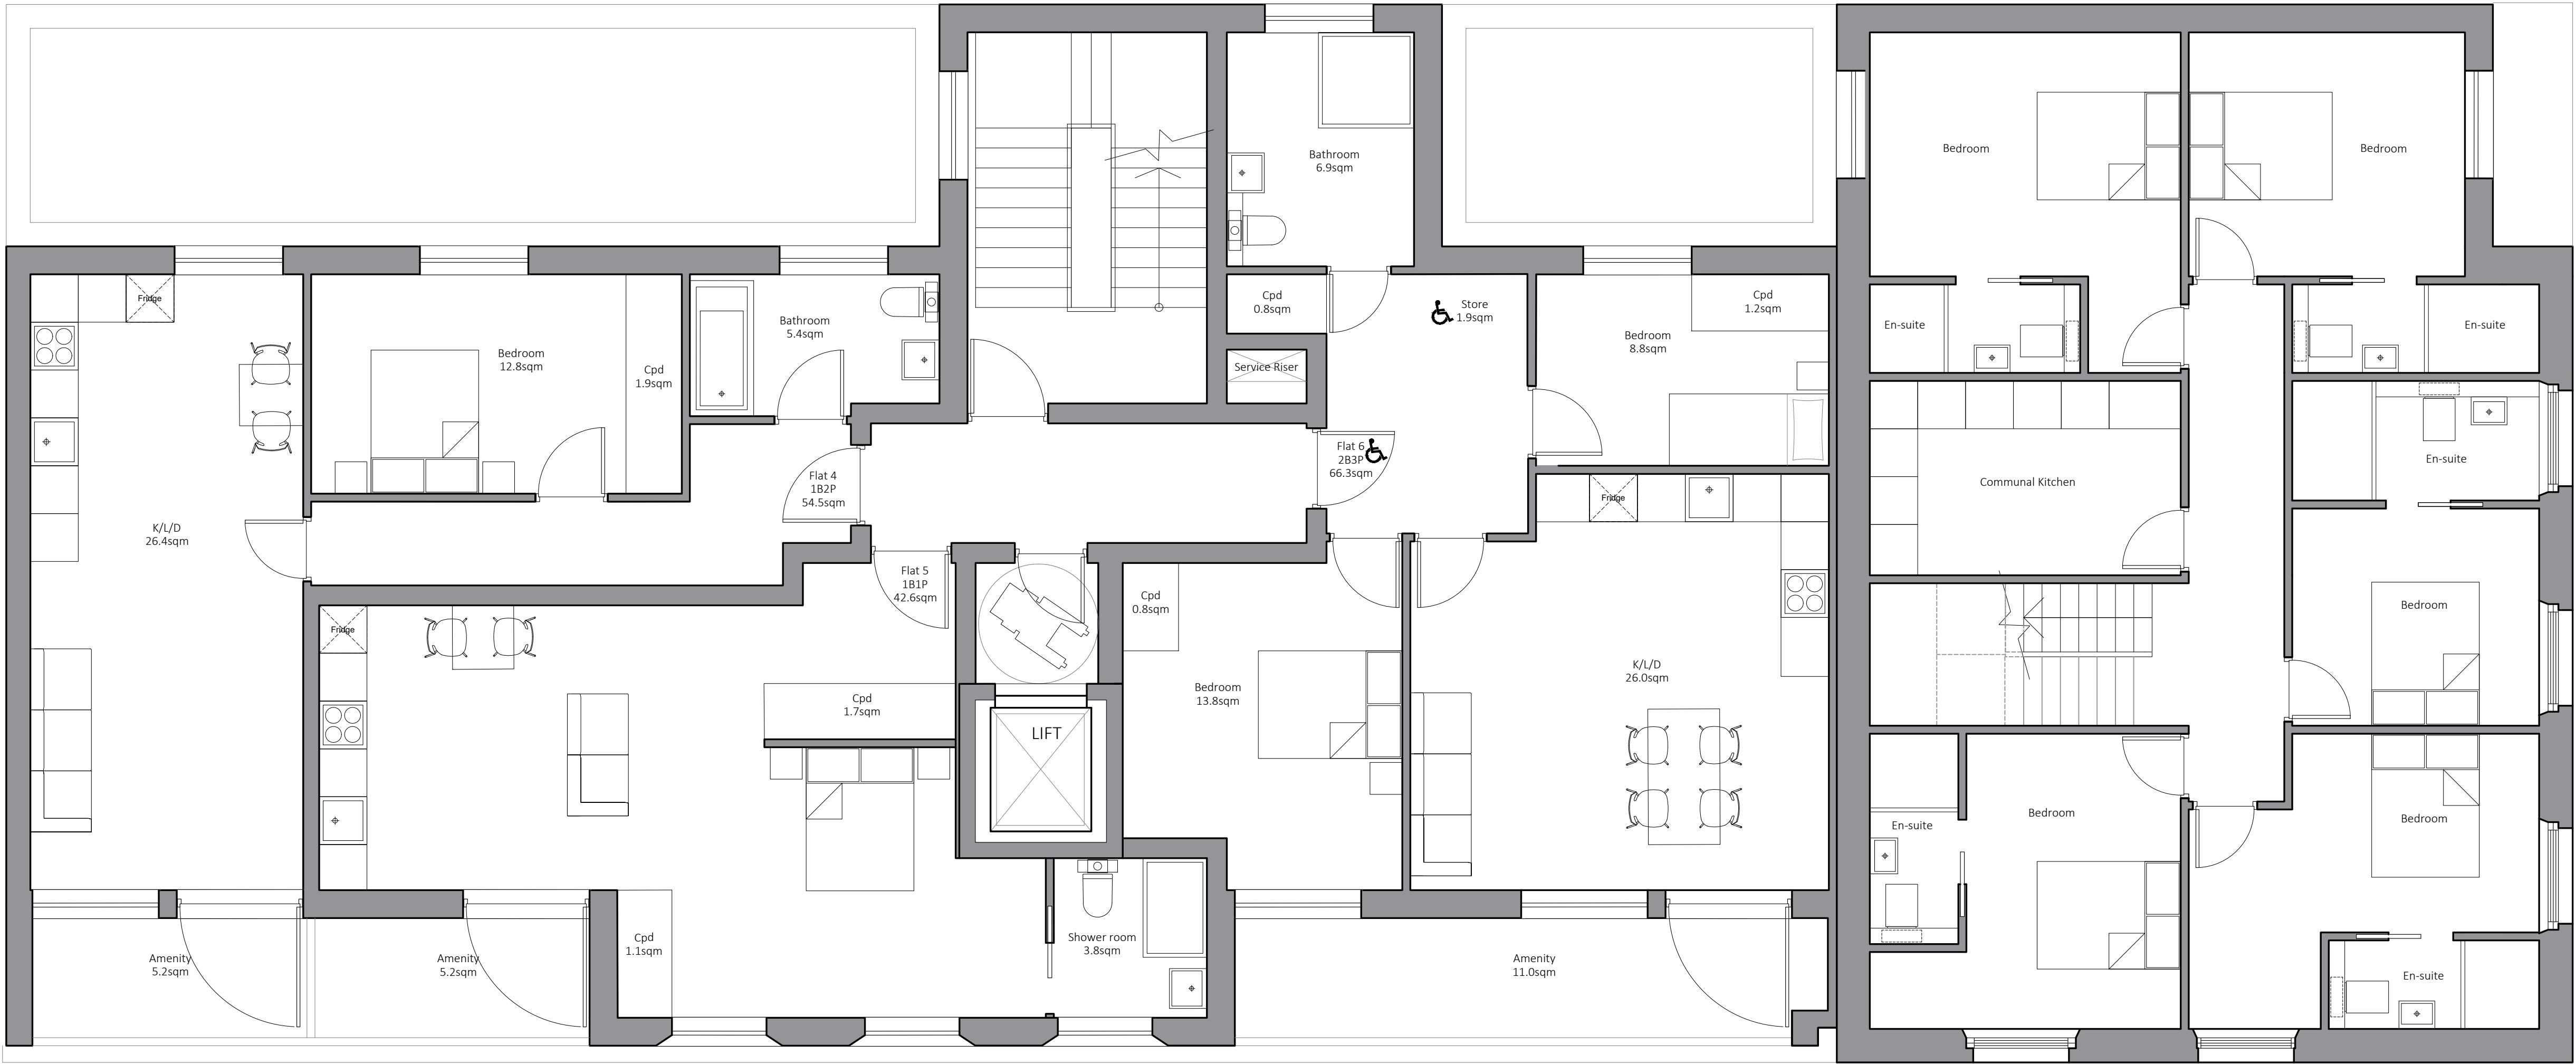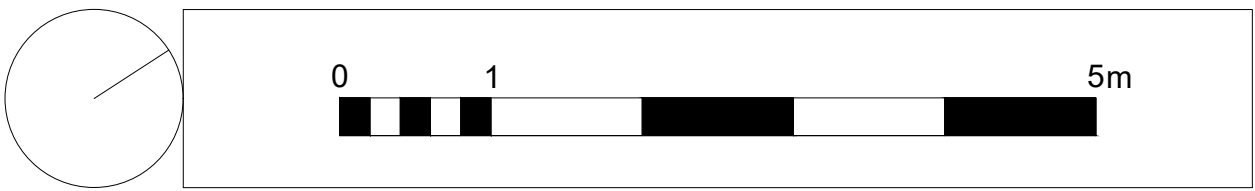



Proposed Second Floor Plan

2024.10.01		ISSUE Planning		LL	EL	
rev	date	description		revised by	audited by	
stage PLANNING		drawing title PROPOSED Second Floor Plan			suitability code S2	
ARCHITECT that				CONTRACTORS ARE NOT TO SCALE DIMENSIONS FROM THIS DRAWING		
				68-80 Hanbury Street London E1 5UL		020 7081 4316 info@architectthat.com www.architectthat.com
				client Mr M. Kocakerim		project The Duke of Edinburgh London
THIS DRAWING IS COPYRIGHT						
scale 1:50@A1 1:100@A3	drawn by LL	audited by EL	job no 644 -	originator AT -	zone - ZZ - level - B1 - type - DR - role - A - dwg no 3.1.004 revision P1	

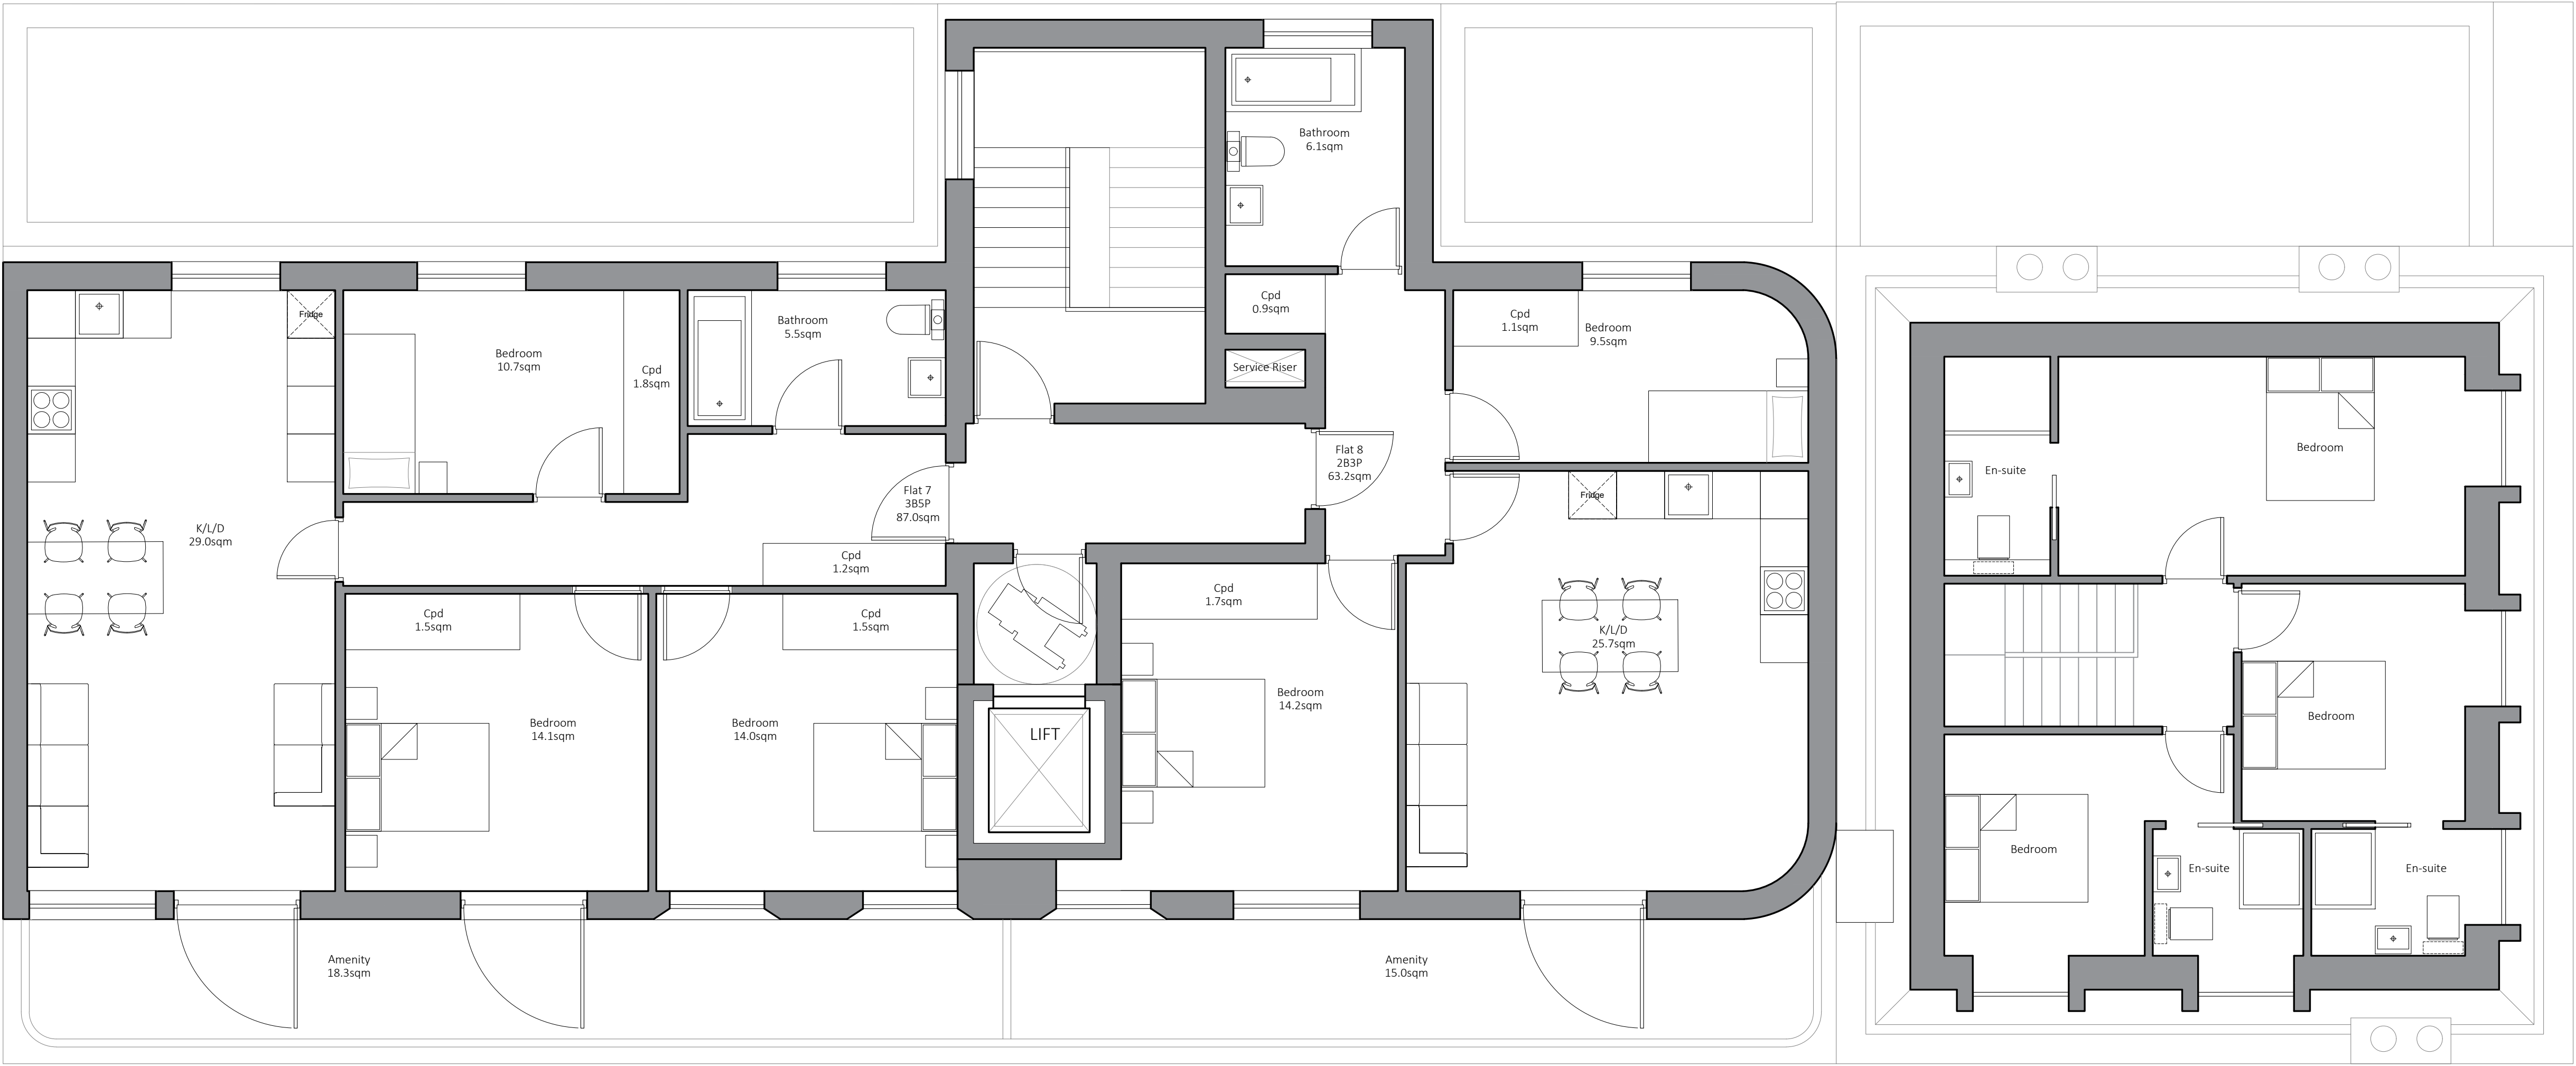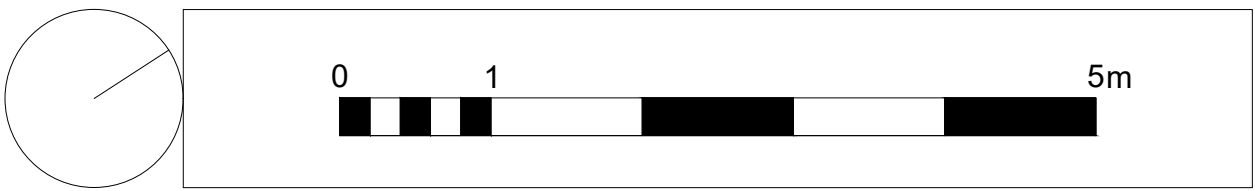


Proposed Third Floor Plan

2024.10.01		ISSUE Planning		LL	EL
rev	date	description		revised by	audited by
stage	drawing title			suitability code	
PLANNING	PROPOSED Third Floor Plan			S2	
ARCHITECT that				CONTRACTORS ARE NOT TO SCALE DIMENSIONS FROM THIS DRAWING	
				68-80 Hanbury Street London E1 5UL	
				020 7081 4316 info@architectthat.com www.architectthat.com	
				client Mr M. Kocakerim	project Nehir Residences London
THIS DRAWING IS COPYRIGHT					
scale	drawn by	audited by	job no	originator	zone
1:50@A1 1:100@A3	LL	EL	644	AT	ZZ
				level	B1
				type	DR
				role	A
				dwg no	3.1.005
				revision	P1

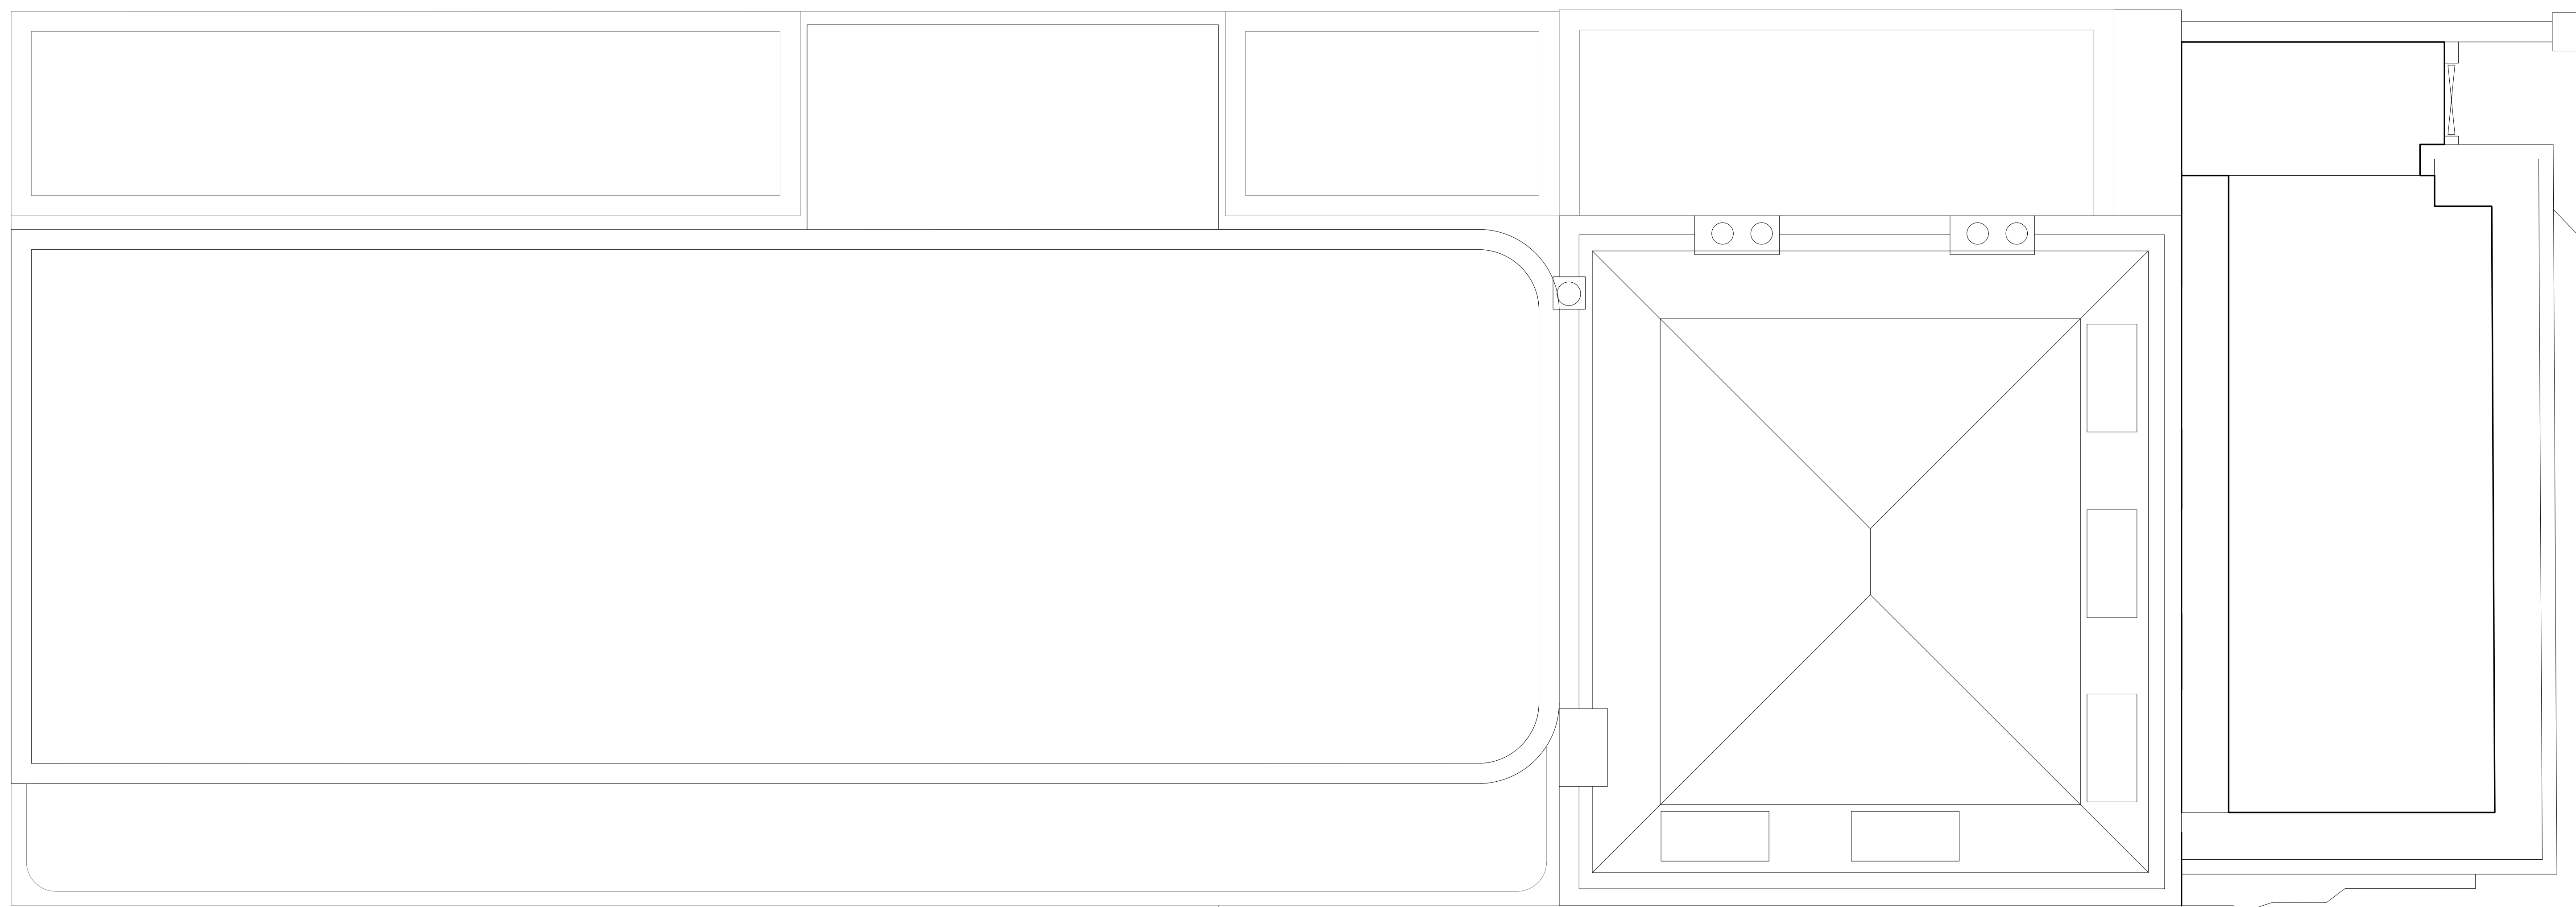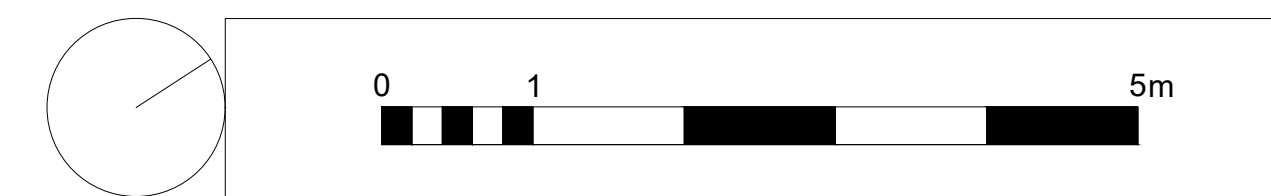


Proposed Roof Plan

P1		2024.10.01		ISSUE Planning				LL		EL	
rev		date		description				revised by		audited by	
stage		PLANNING		drawing title PROPOSED Roof Plan				suitability code S2			
ARCHITECT that				CONTRACTORS ARE NOT TO SCALE DIMENSIONS FROM THIS DRAWING							
				68-80 Hanbury Street London E1 5JL client Mr M. Kocakerim						020 7081 4310 info@architectthat.com www.architectthat.com	
				project Nehir Residences London							
THIS DRAWING IS COPYRIGHT											
scale	drawn by	audited by	job no	originator	zone	level	type	role	dwg no	revision	
1:50@A1 1:100@A3	LL	EL	644	AT	- ZZ	- B1	- DR	- A	3.1.006	P1	

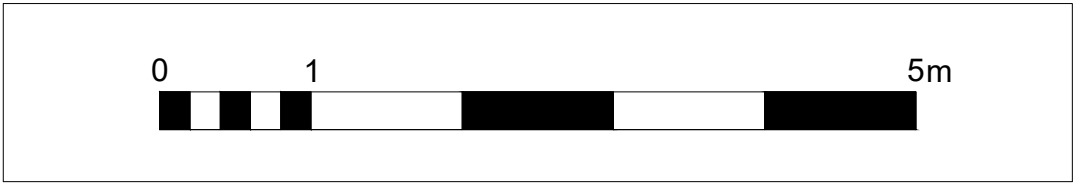

Coburg Road Elevation
East Elevation

2024.10.01		ISSUE Planning		LL	EL					
rev	date	description			revised by	audited by				
stage	drawing title				suitability code					
PLANNING	PROPOSED Coburg Road East Elevation				S2					
ARCHITECT that		CONTRACTORS ARE NOT TO SCALE DIMENSIONS FROM THIS DRAWING								
		68-80 Hanbury Street London E1 5JL			020 7081 4316 info@architectthat.com www.architectthat.com					
		client Mr M. Kocakerim		project Nehir Residences London						
		THIS DRAWING IS COPYRIGHT								
scale	drawn by	audited by	job no	originator	zone	level	type	role	dwg no	revision
1:50@A1 1:100@A3	LL	EL	644	AT	ZZ	XX	DR	A	3.2.001	P1


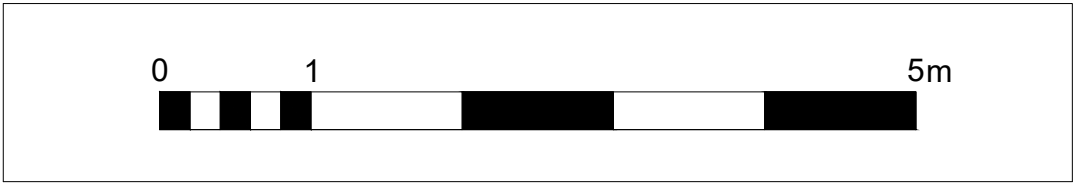


Mayes Road Elevation
(North Elevation)

P1	2024.10.01	ISSUE Planning	LL	EL
rev	date	description	revised by	audited by
stage	drawing title		suitability code	
PLANNING	PROPOSED Mayes Road North Elevation		S2	


ARCHITECT					CONTRACTORS ARE NOT TO SCALE DIMENSIONS FROM THIS DRAWING				
that					68-80 Hanbury Street London E1 5JL				
client					020 7081 4316 info@architectthat.com www.architectthat.com				
Mr M. Kocakerim					project Nehir Residences London				

scale	drawn by	audited by	job no	originator	zone	level	type	role	dwg no	revision
1:50@A1 1:100@A3	LL	EL	644	AT	ZZ	XX	DR	A	3.2.002	P1

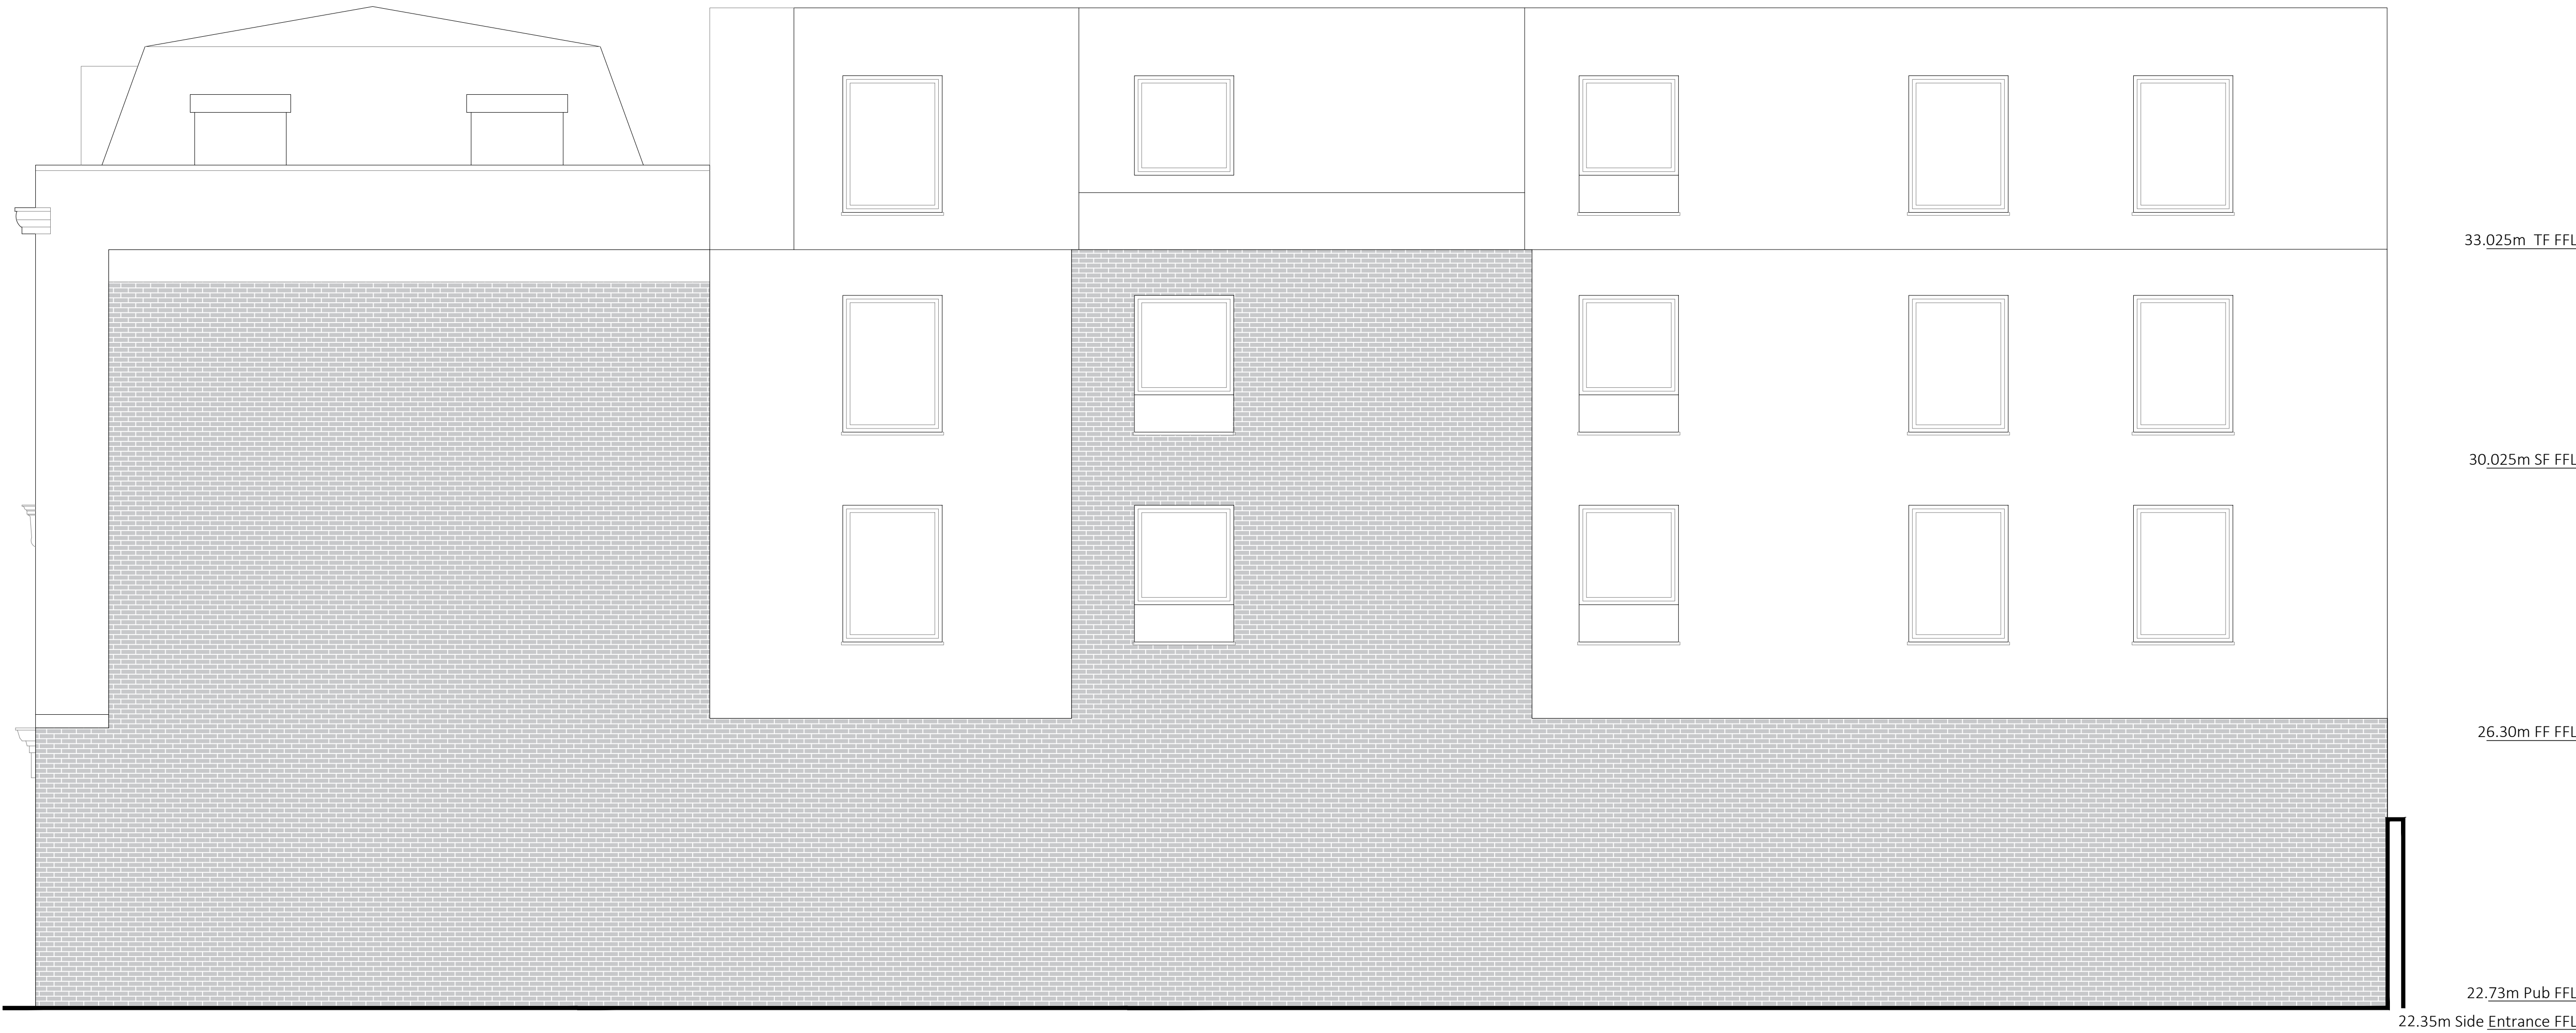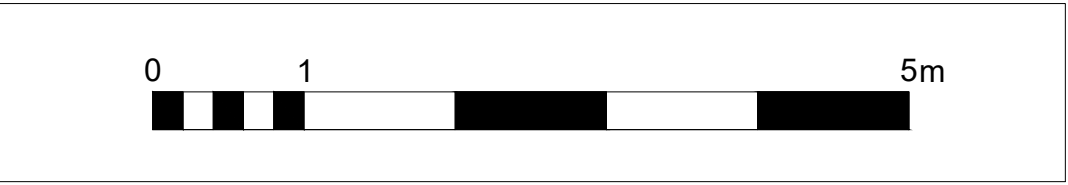



Side Elevation
West Elevation

P1	2024.10.01	ISSUE Planning	LL	EL
rev	date	description	revised by	audited by
stage	drawing title			suitability code
PLANNING	PROPOSED West Elevation			S2
CONTRACTORS ARE NOT TO SCALE DIMENSIONS FROM THIS DRAWING				
ARCHITECT		68-80 Hanbury Street London E1 5JL		
that		client		020 7081 4316 info@architectthat.com www.architectthat.com
		Mr M. Kocakerim		project Nehir Residences London
THIS DRAWING IS COPYRIGHT				
scale	drawn by	audited by	job no	originator
1:50@A1	LL	EL	644	AT
1:100@A3				
			zone	level
			ZZ	XX
			type	role
			DR	A
			dwg no	revision
			3.2.003	P1

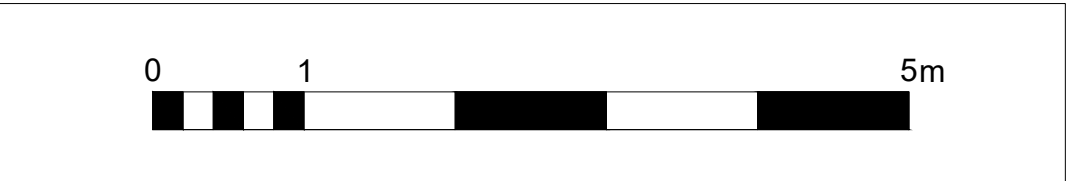

Rear Elevation
South Elevation

2024.10.01		ISSUE Planning		LL	EL					
rev	date	description		revised by	audited by					
stage	drawing title		suitability code							
PLANNING	PROPOSED South Elevation		S2							
ARCHITECT that			CONTRACTORS ARE NOT TO SCALE DIMENSIONS FROM THIS DRAWING							
			68-80 Hanbury Street London E1 5JL			020 7081 4316 info@architectthat.com www.architectthat.com				
			client Mr M. Kocakerim		project Nehir Residences London					
			THIS DRAWING IS COPYRIGHT							
scale	drawn by	audited by	job no	originator	zone	level	type	role	dwg no	revision
1:50@A1 1:100@A3	LL	EL	644 -	AT	- ZZ	- XX	- DR	- A	3.2.004	P1

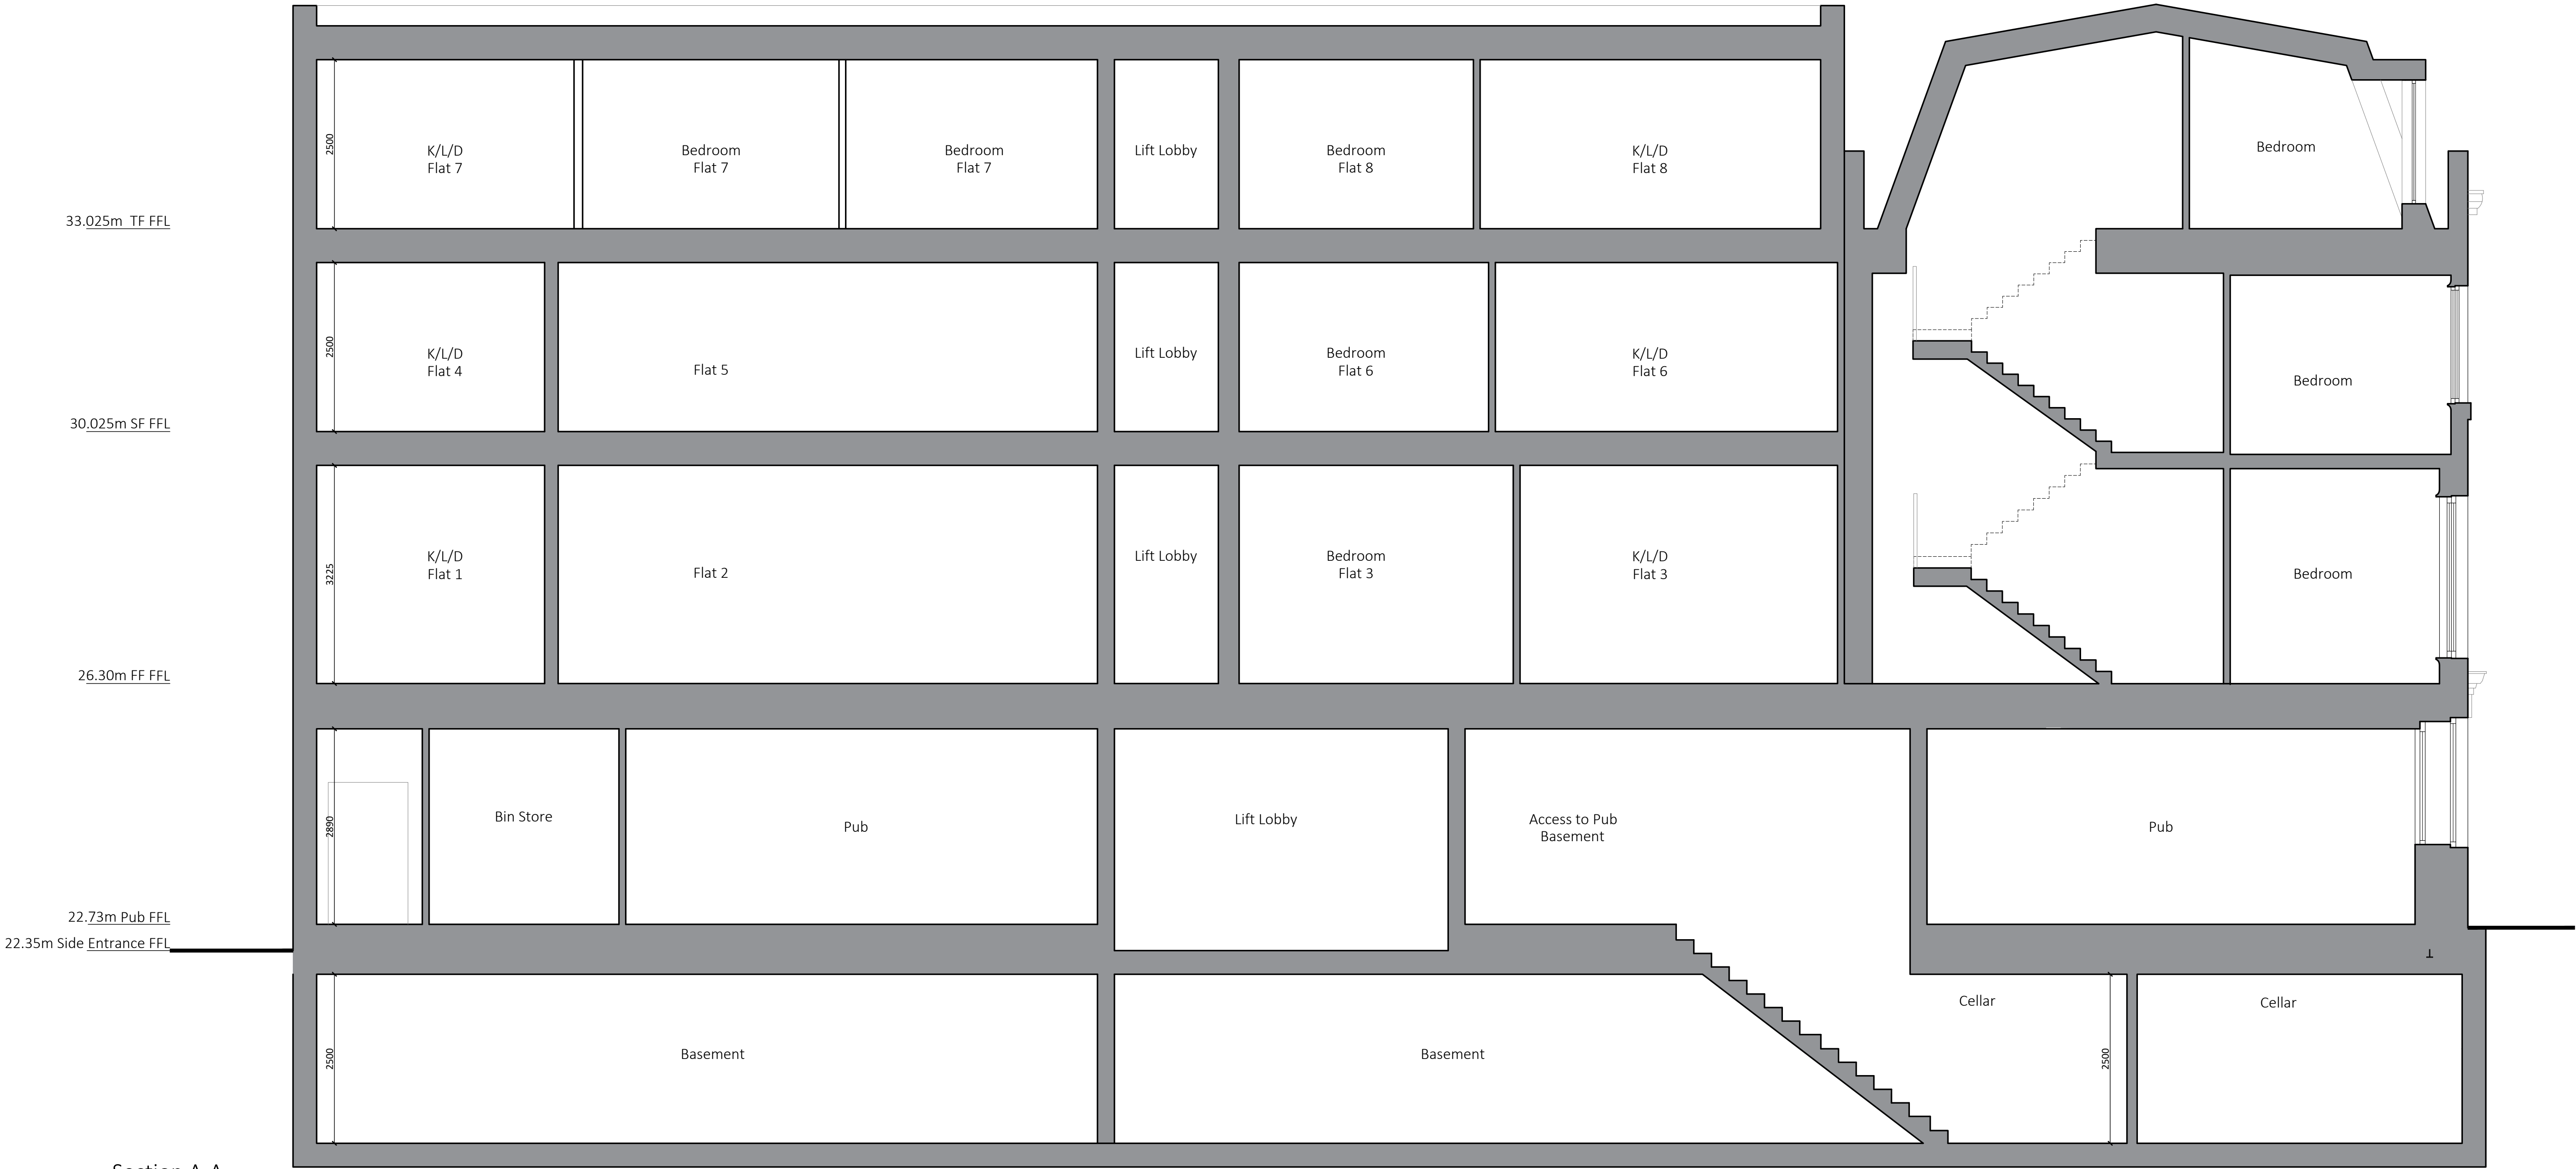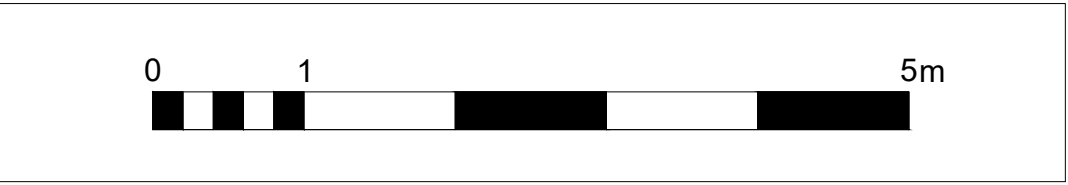

Section A-A

P1	2024.10.01	ISSUE Planning	LL	EL
rev	date	description	revised by	audited by
stage	drawing title			suitability code
PLANNING	PROPOSED Section A-A			S2

ARCHITECT
that

68-80 Hanbury Street
London
E1 5JL



client
Mr M. Kocakerim

020 7081 4316
info@architectthat.com
www.architectthat.com

project
Nehir Residences
London



CONTRACTORS ARE NOT TO SCALE DIMENSIONS FROM THIS DRAWING

scale	drawn by	audited by	job no	originator	zone	level	type	role	dwg no	revision
1:50@A1 1:100@A3	LL	EL	644 -	AT -	ZZ -	B1 -	DR -	A -	3.3.001	P1

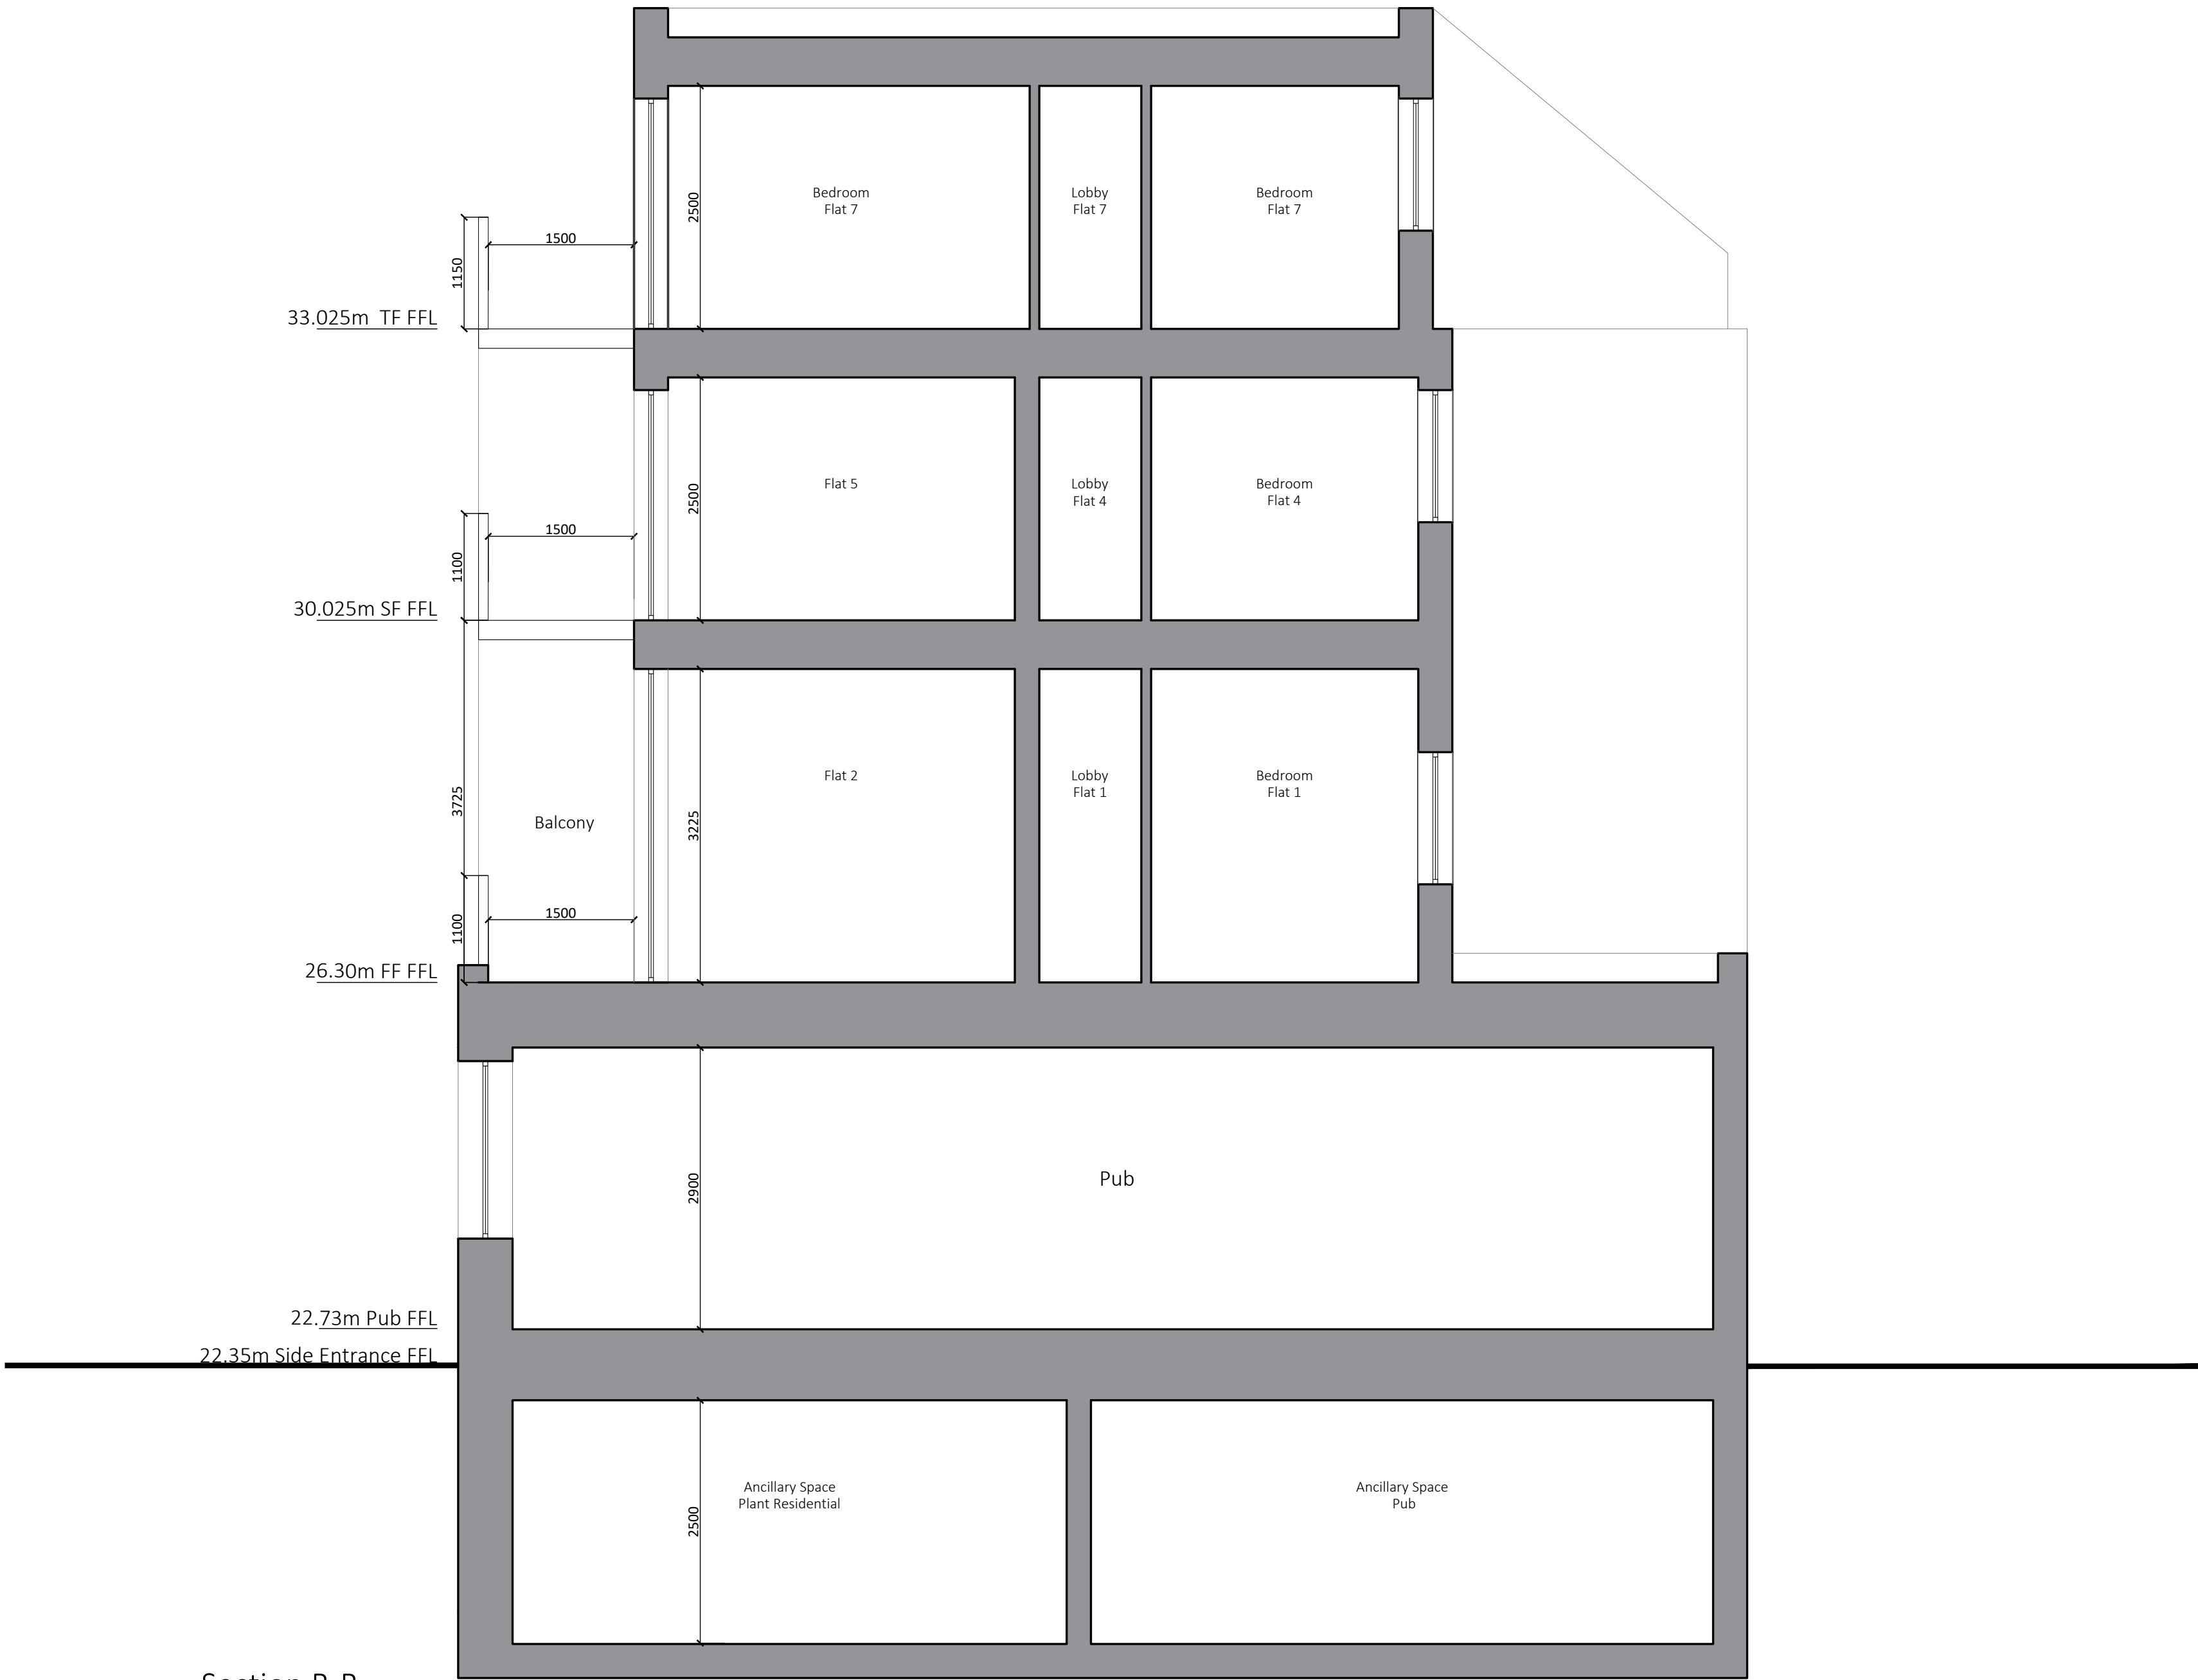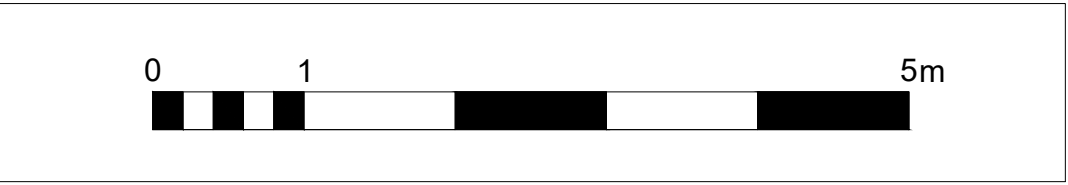


Section B-B

P1	2024.10.01	ISSUE Planning	LL	EL
rev	date	description	revised by	audited by
stage	PLANNING	drawing title PROPOSED Section B-B	suitability code S2	
CONTRACTORS ARE NOT TO SCALE DIMENSIONS FROM THIS DRAWING				
ARCHITECT that		68-80 Hanbury Street London E1 5JL 020 7081 4316 info@architectthat.com www.architectthat.com		
		client Mr M. Kocakerim	project Nehir Residences London	
THIS DRAWING IS COPYRIGHT				
scale 1:50@A1 1:100@A3	drawn by LL	audited by EL	job no - originator 644 - AT	zone - level ZZ - B1
			type - role DR - A	dwg no - revision 3.3.002 - P1

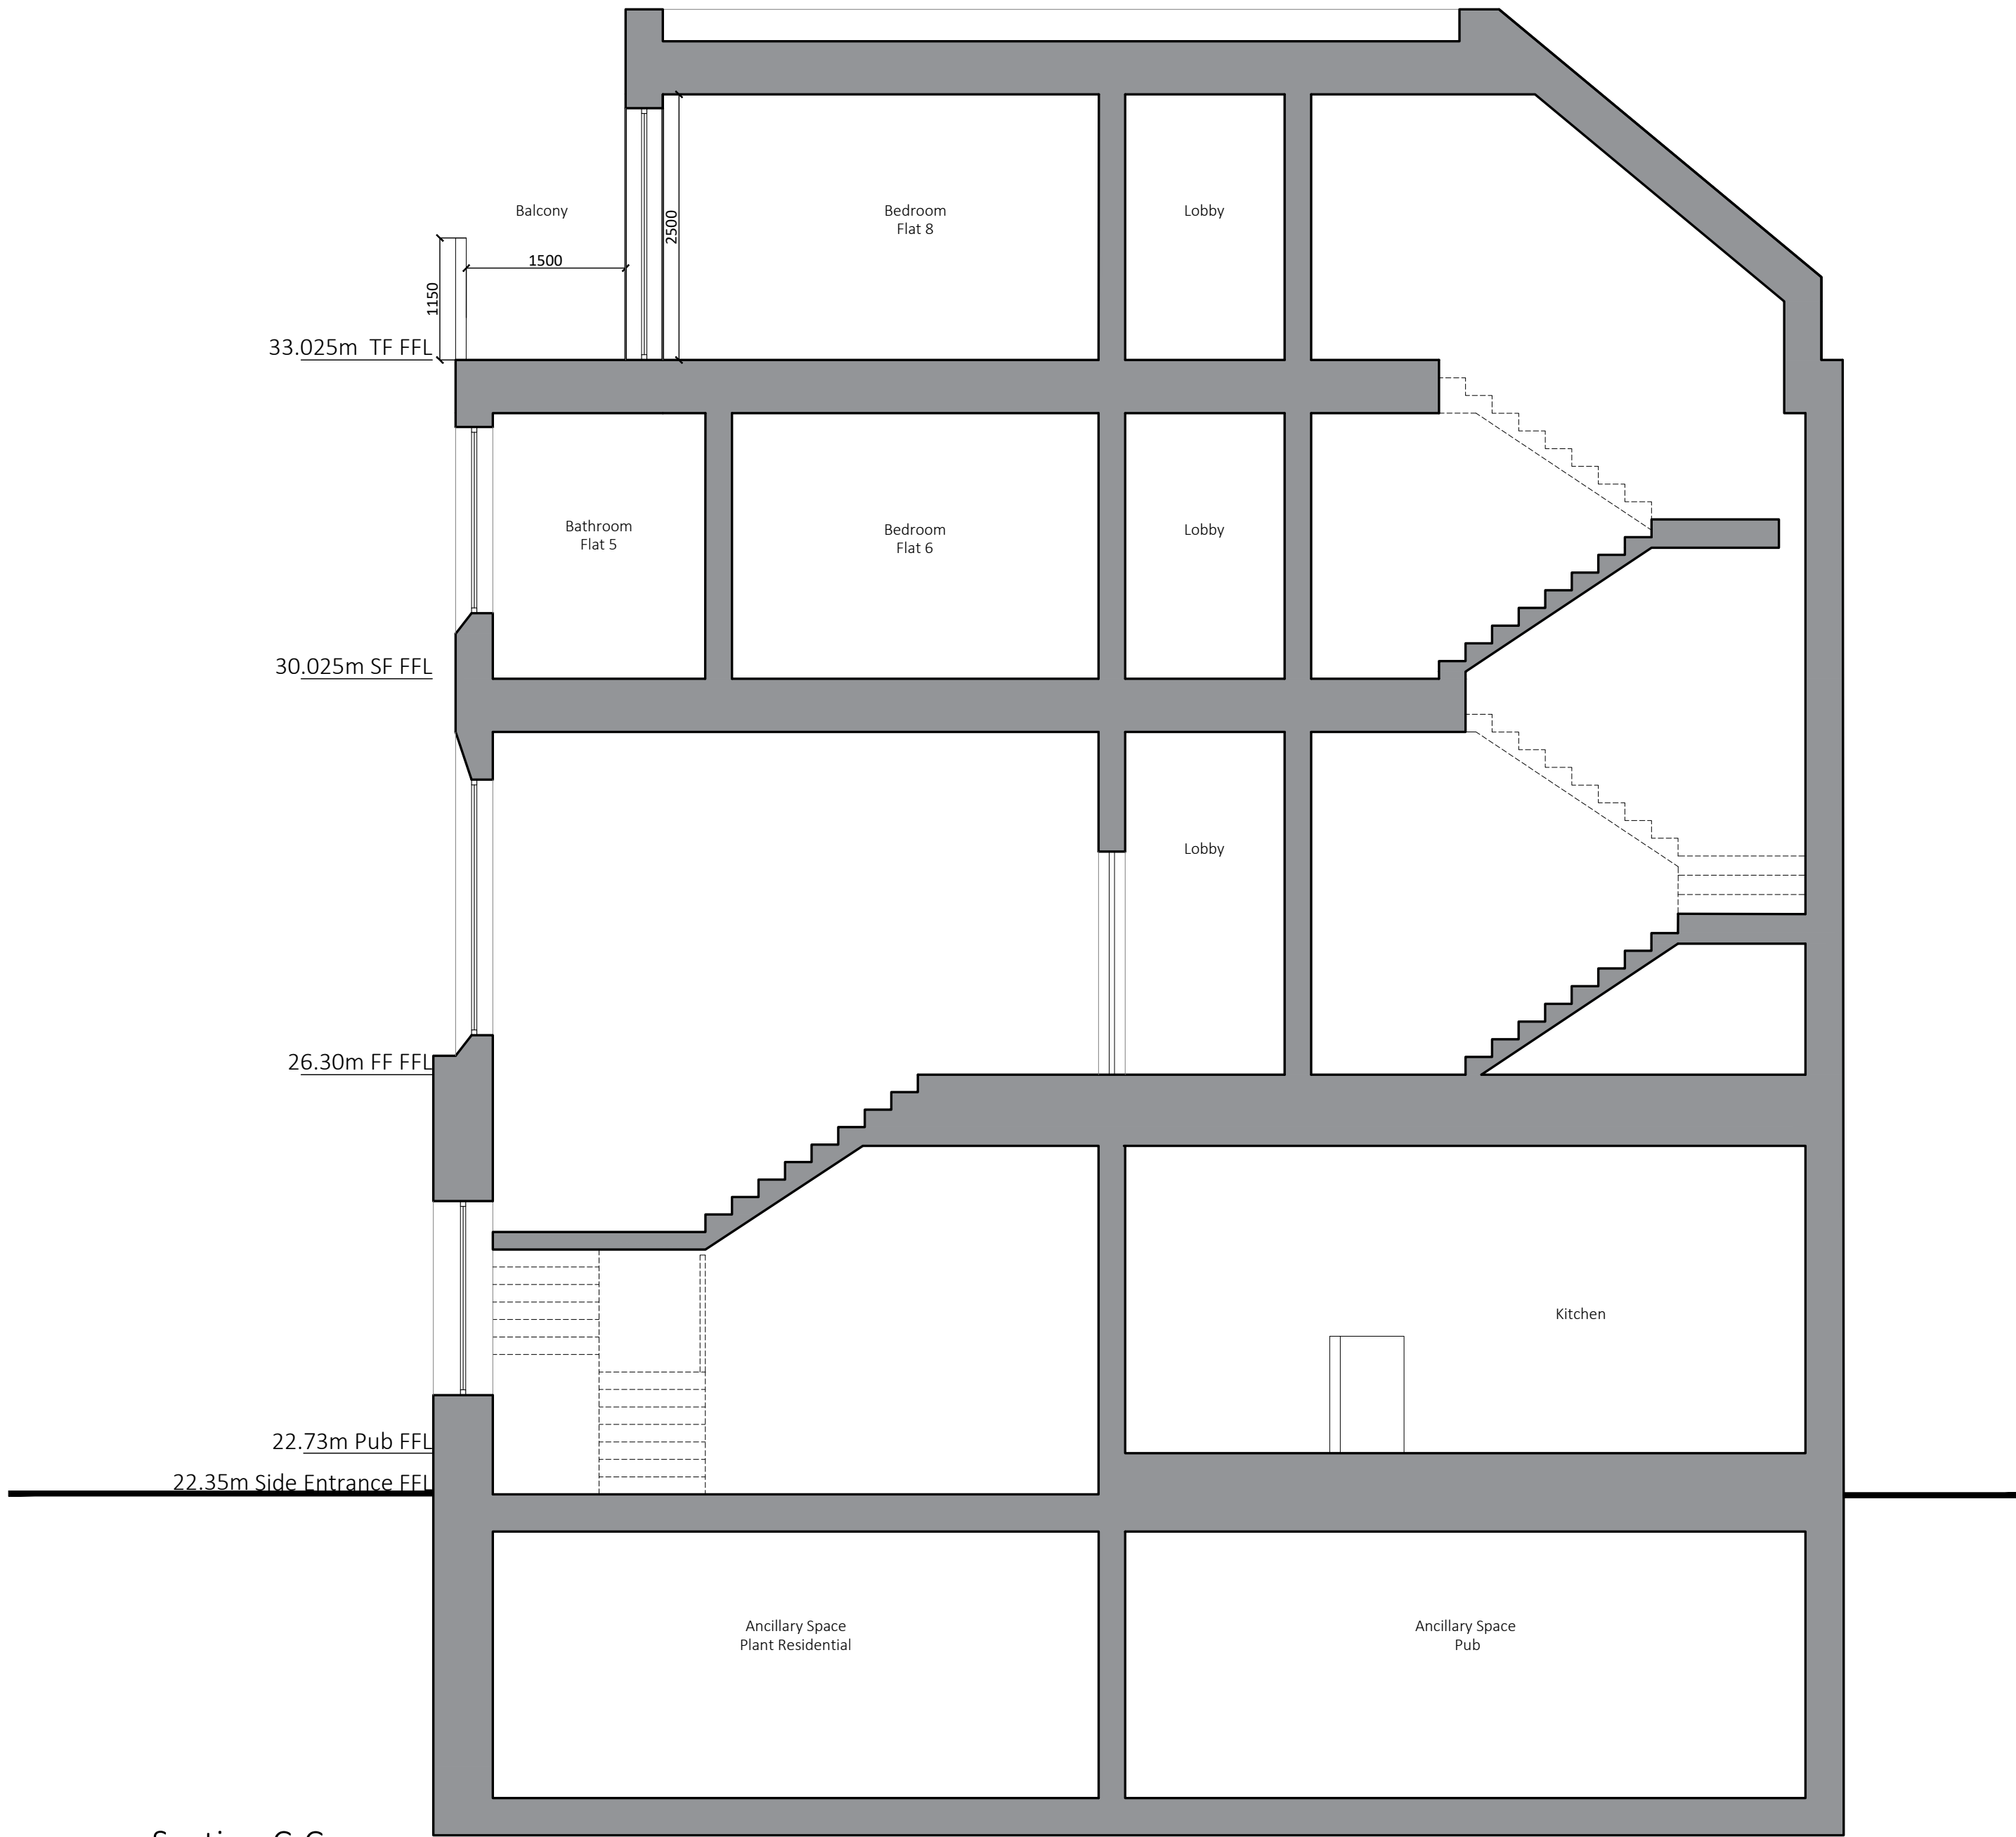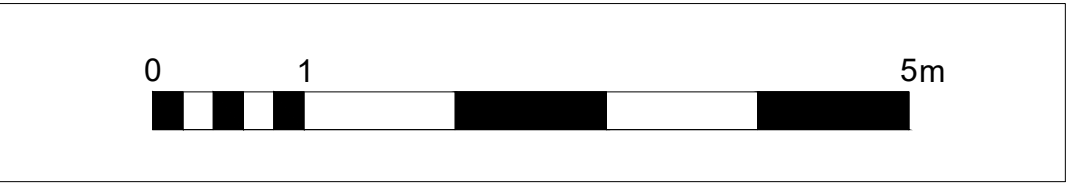

Section C-C

P1	2024.10.01	ISSUE Planning	LL	EL
rev	date	description	revised by	audited by
stage	drawing title	suitability code	CONTRACTORS ARE NOT TO SCALE DIMENSIONS FROM THIS DRAWING	
PLANNING	PROPOSED Section C-C	S2		
ARCHITECT that		68-80 Hanbury Street London E1 5JL client Mr M. Kocakerim project Nehir Residences London		
THIS DRAWING IS COPYRIGHT				
scale 1:50@A1 1:100@A3	drawn by LL	audited by EL	job no 644 -	originator AT -
			zone ZZ -	level B1 -
			type DR -	role A -
			dwg no 3.3.003	revision P1

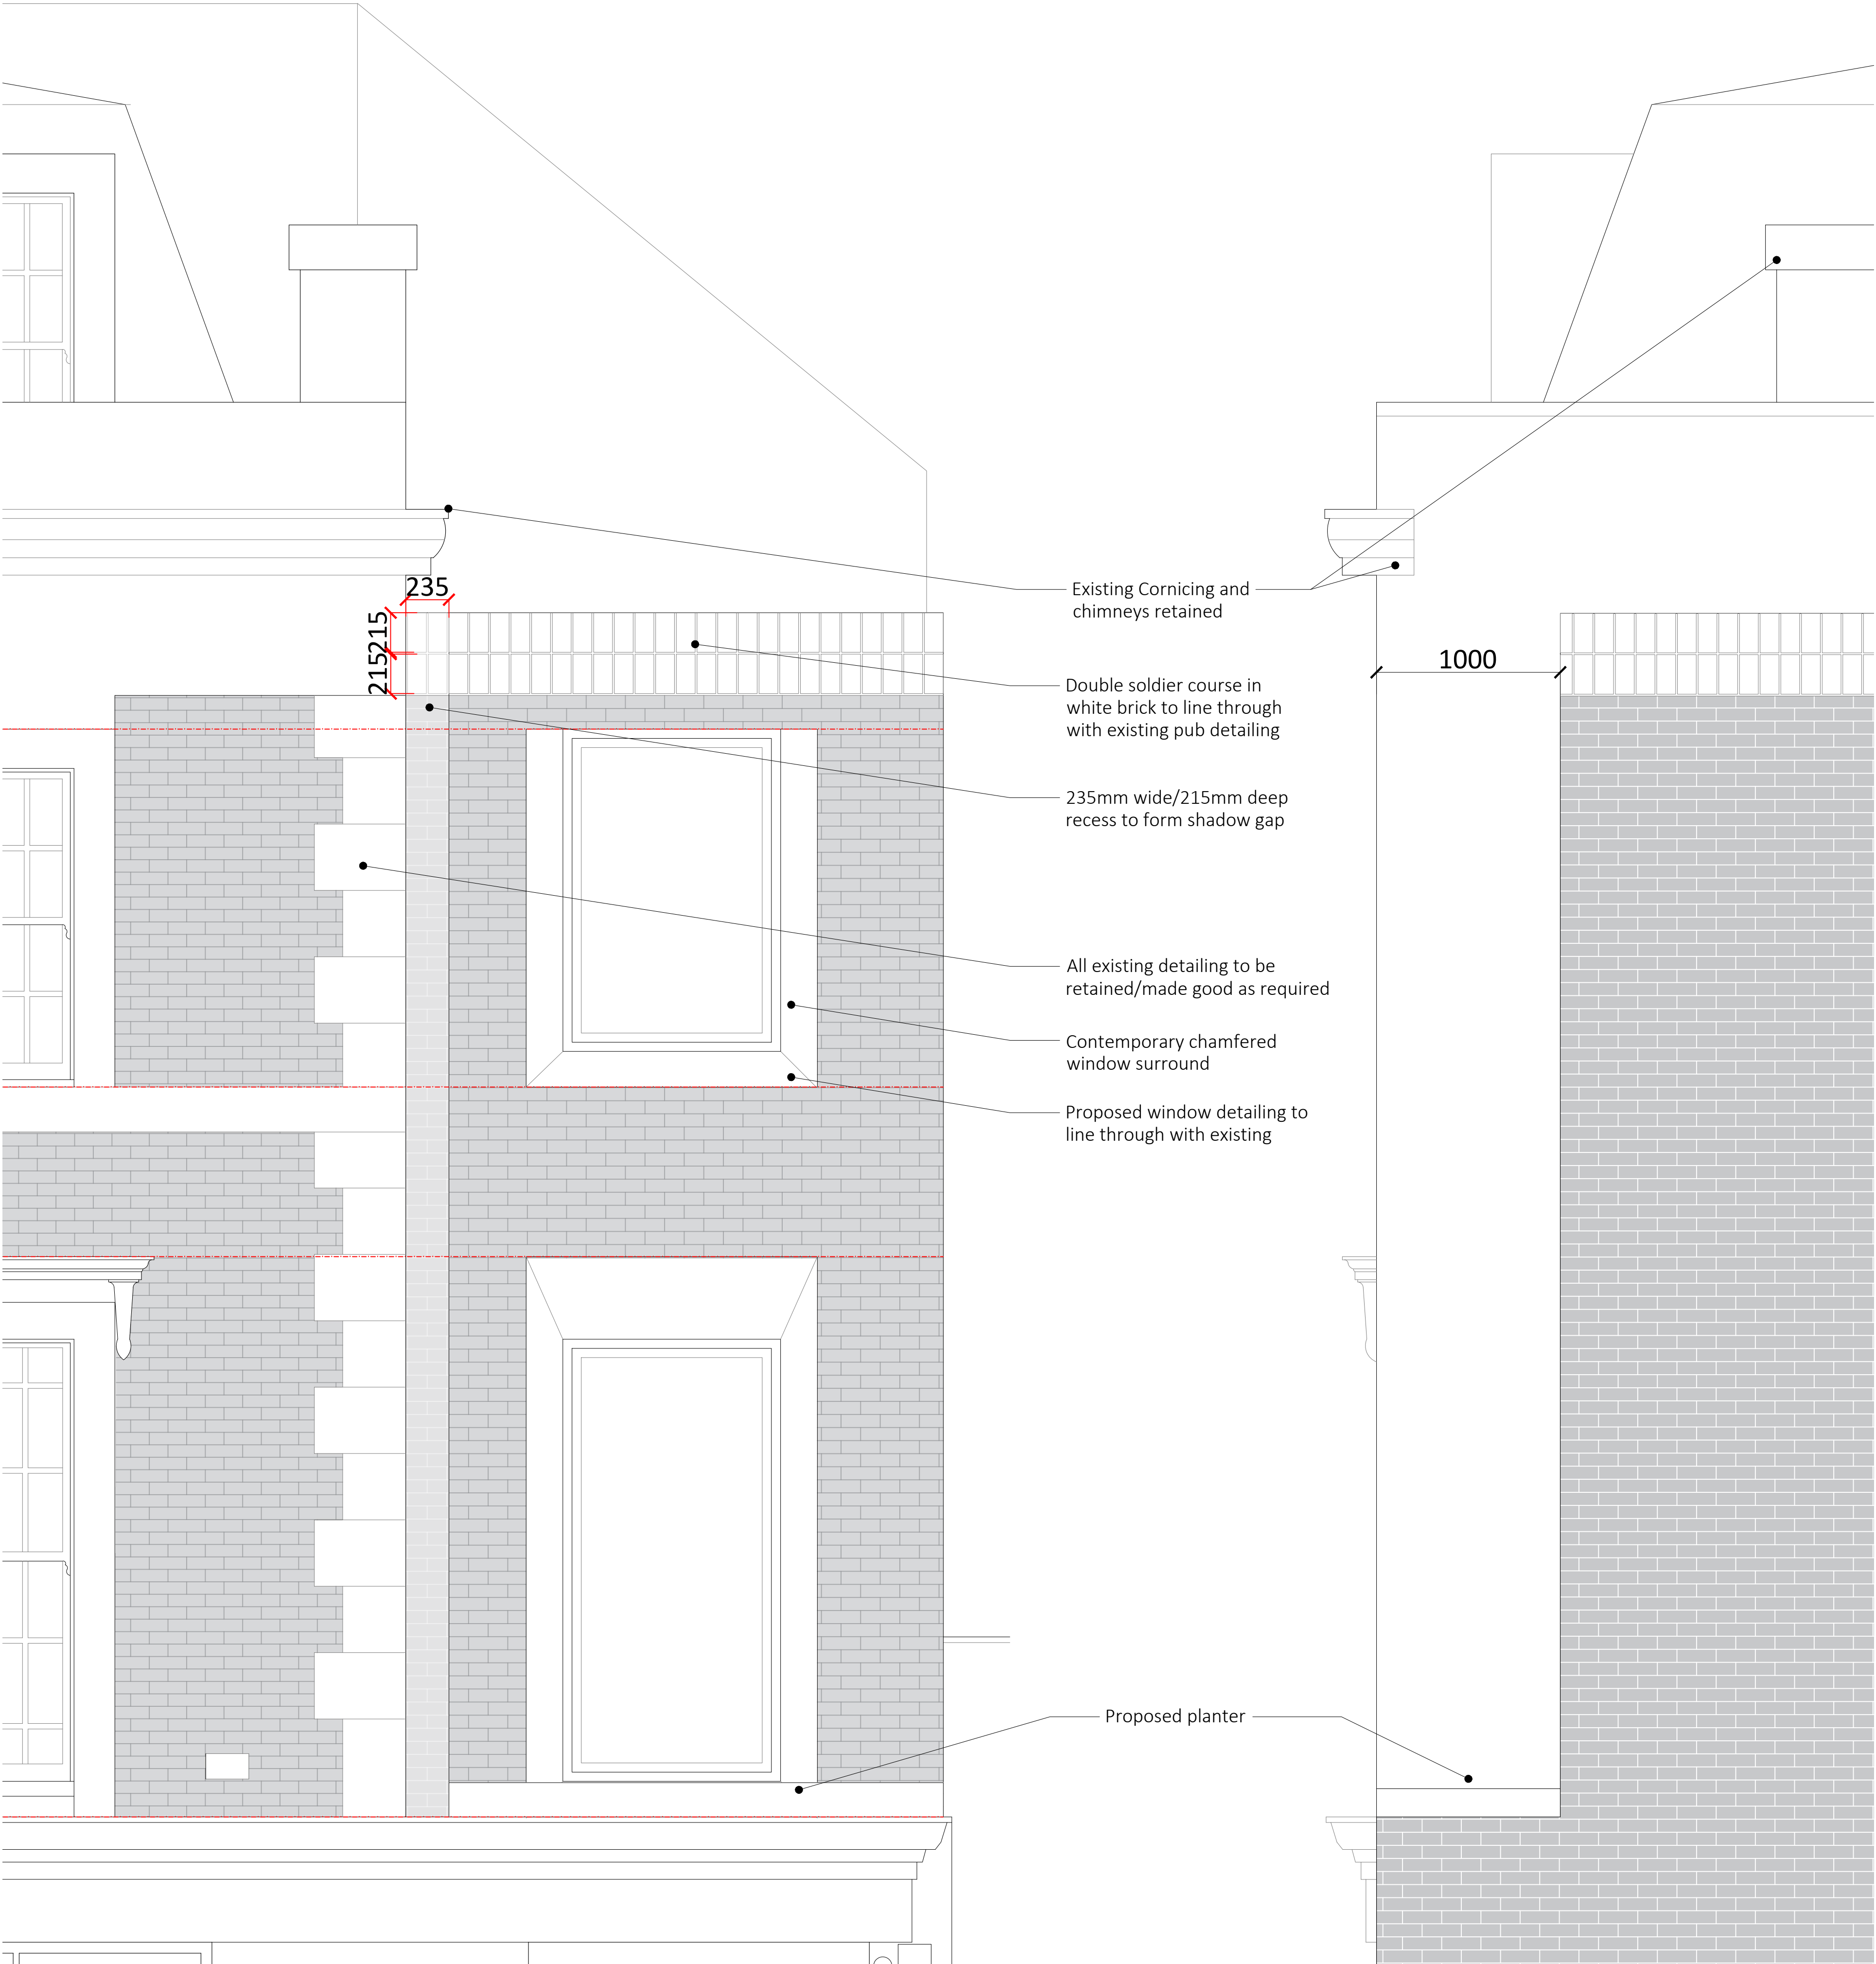

Front Elevation Infill Extension

Side Elevation Infill Extension



2024.10.01		ISSUE Planning		LL	EL					
rev	date	description			revised by	audited by				
stage	PLANNING		drawing title PROPOSED Infill Extension Component Drawing			suitability code S2				
ARCHITECT that			CONTRACTORS ARE NOT TO SCALE DIMENSIONS FROM THIS DRAWING							
			68-80 Hanbury Street London E1 5JL				020 7081 4316 info@architectthat.com www.architectthat.com			
			client Mr M. Kocakerim		project Nehir Residences London					
			THIS DRAWING IS COPYRIGHT							
scale 1:20@A1	drawn by LL	audited by EL	job no 644 -	originator AT -	zone ZZ -	level XX -	type DR -	role A -	dwg no 3.4.001	revision P1