


DO NOT SCALE FROM THIS DRAWING.
VERIFY ALL DIMENSIONS AND SETTING OUT ON SITE.
SIZES, DIMENSIONS AND DETAILS OF STRUCTURAL, MECHANICAL,
ELECTRICAL OR OTHER SPECIALIST ELEMENTS ARE INDICATIVE
ONLY AND SHOULD BE READ FROM THE RELEVANT SPECIALIST
DRAWINGS.
THIS DRAWING IS INDICATIVE OF DESIGN INTENT ONLY AND
SHOULD NOT BE USED FOR CONSTRUCTION PURPOSES.

1:100
0 1 2 3 4 5
m


--- SITE BOUNDARY




EXISTING NORTH ELEVATION

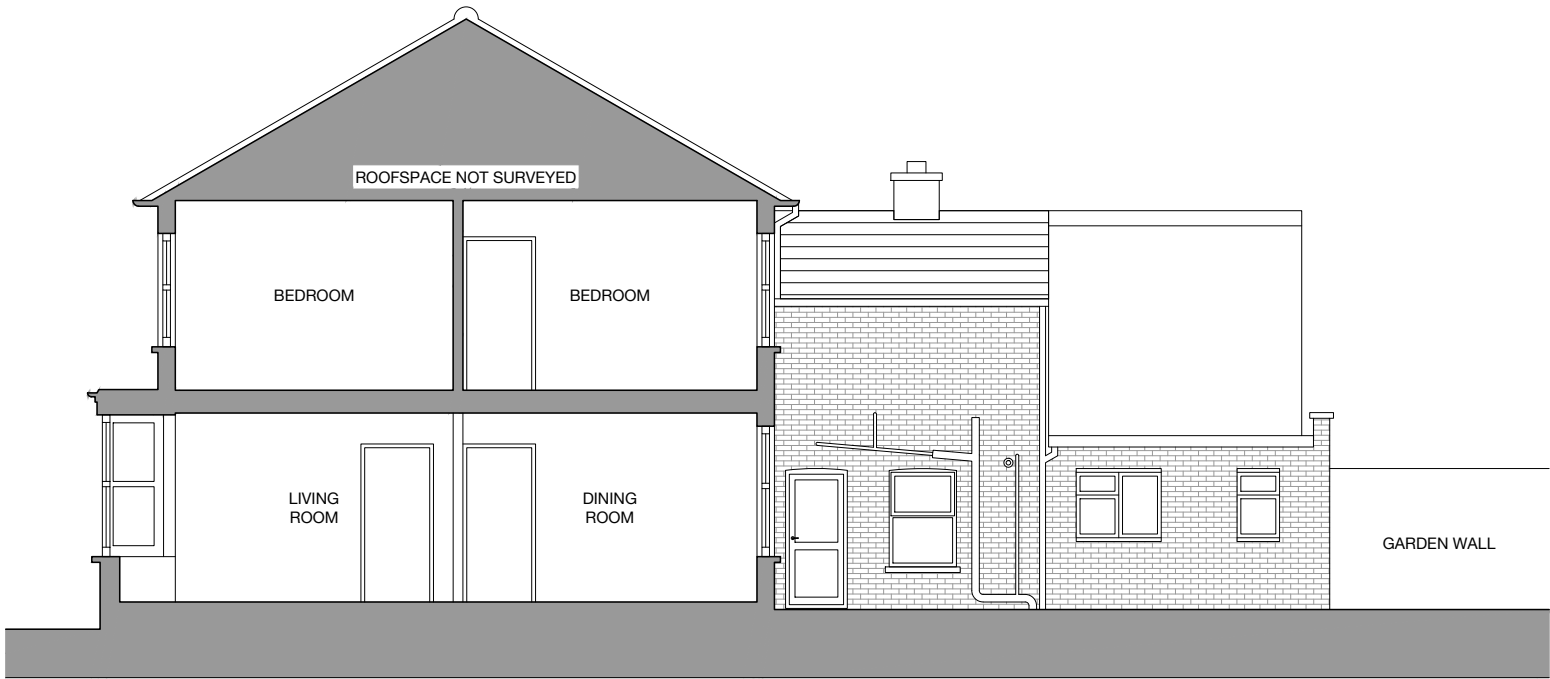

EXISTING SECTION A

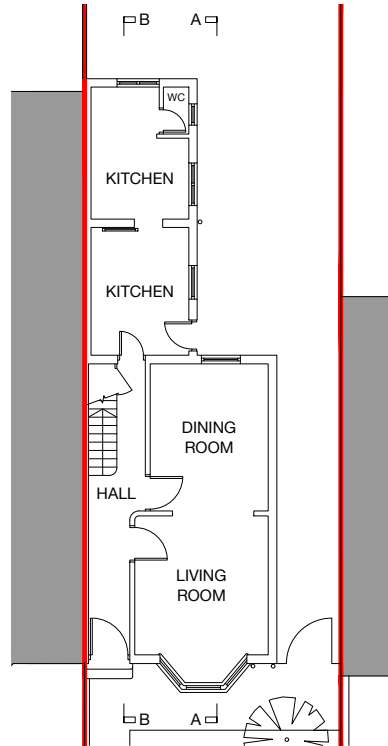

SITE PLAN @ 1:200

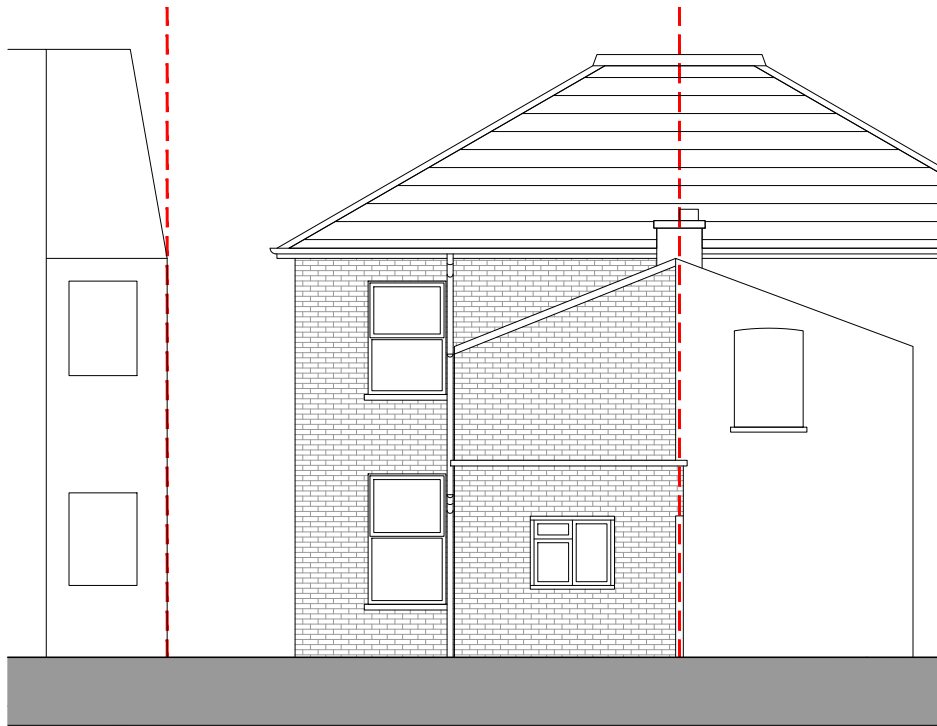

EXISTING SOUTH ELEVATION



EXISTING SECTION B

NO.	BY	DATE	DESCRIPTION
-	JH	13/12/24	PLANNING SUBMISSION

DRAWING STATUS	PLANNING
PROJECT	EXTENSION & REMODELLING 111 NIGHTINGALE ROAD
LOCATION	LONDON N22 8PT
CLIENT	LAURA & MARTIN BAUER
DRAWING NAME	EXISTING SECTIONS & ELEVATIONS
DRAWING NO.	PL04
REVISION	-
SCALE	1:100 @ A3
DATE	DECEMBER 2024