




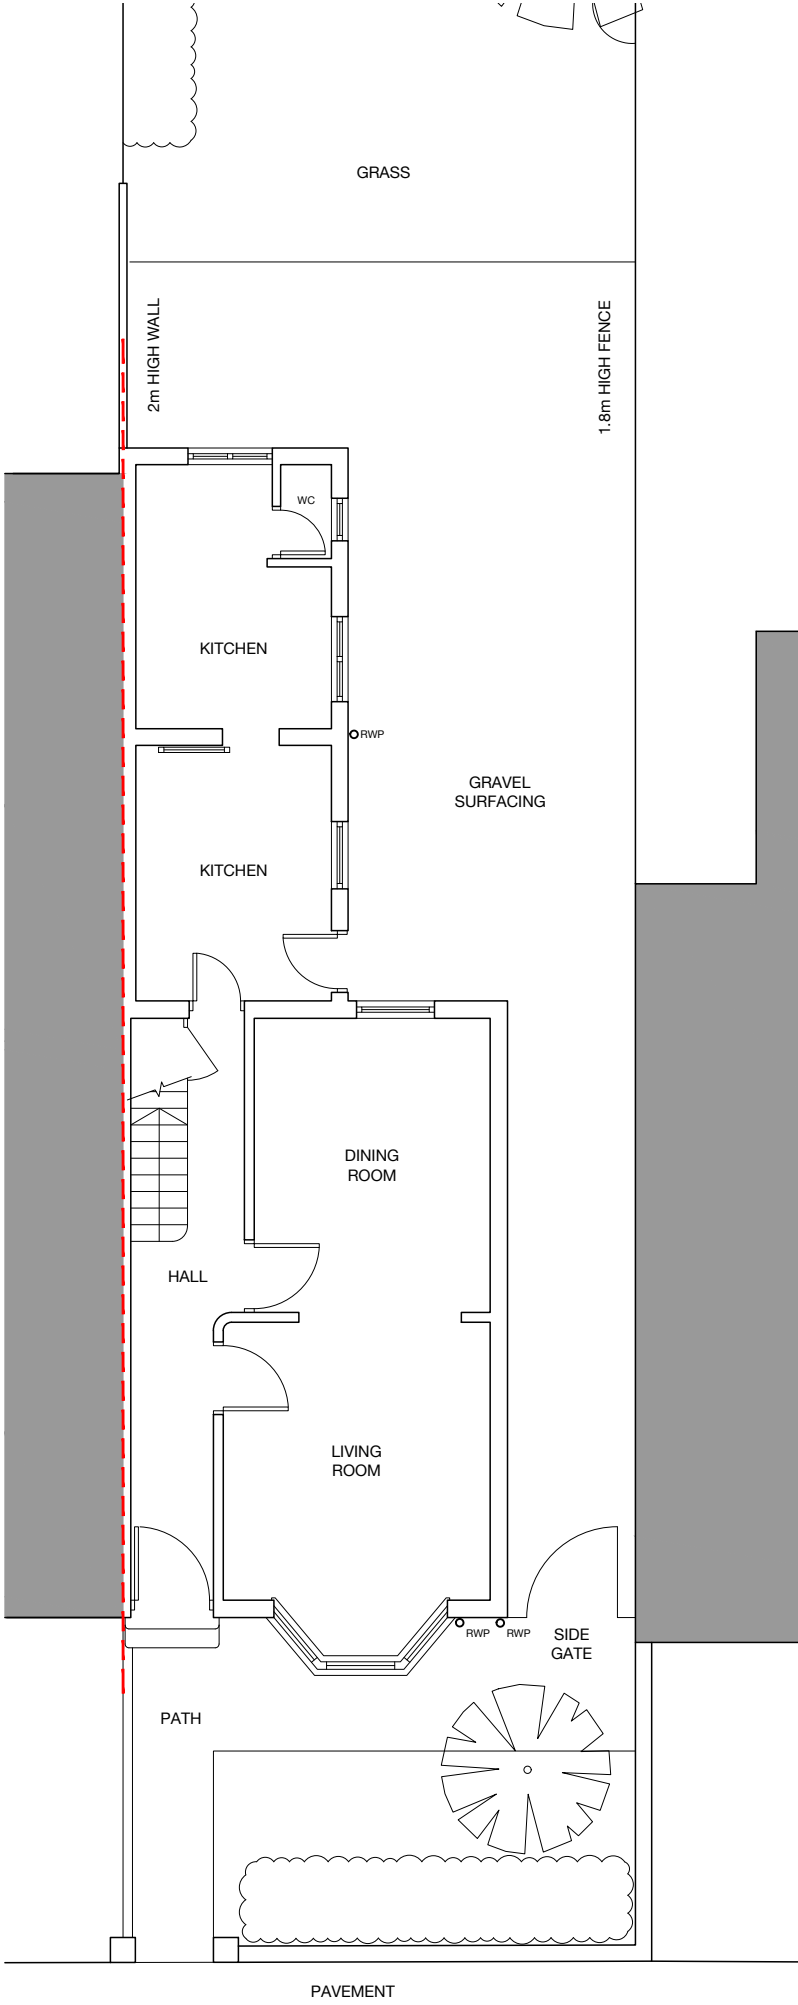

EXISTING GROUND FLOOR PLAN

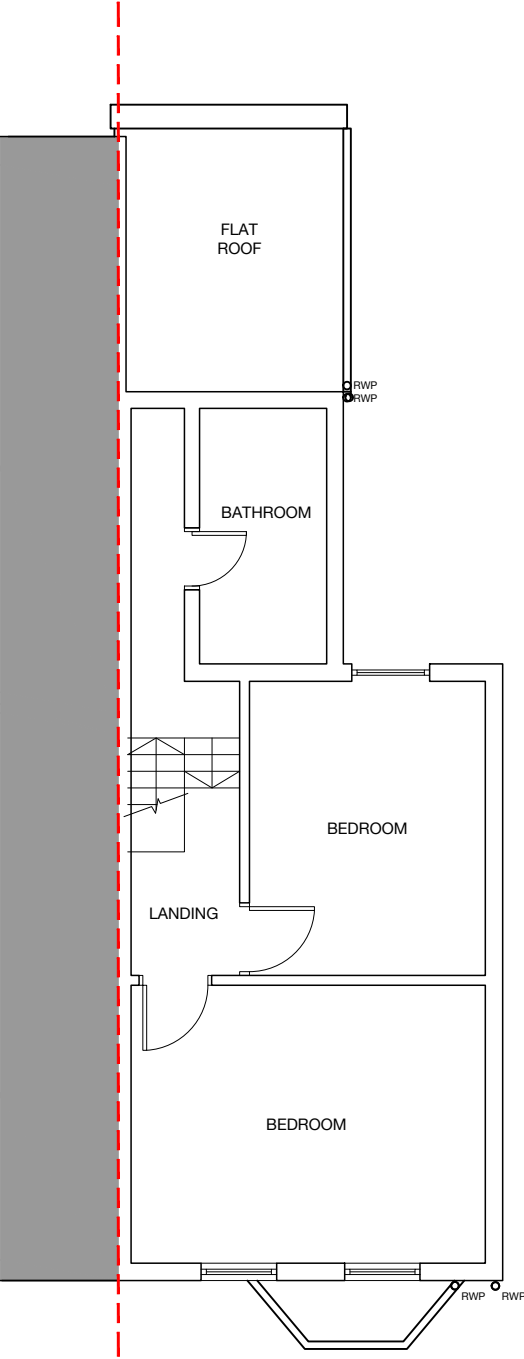

EXISTING FIRST FLOOR PLAN

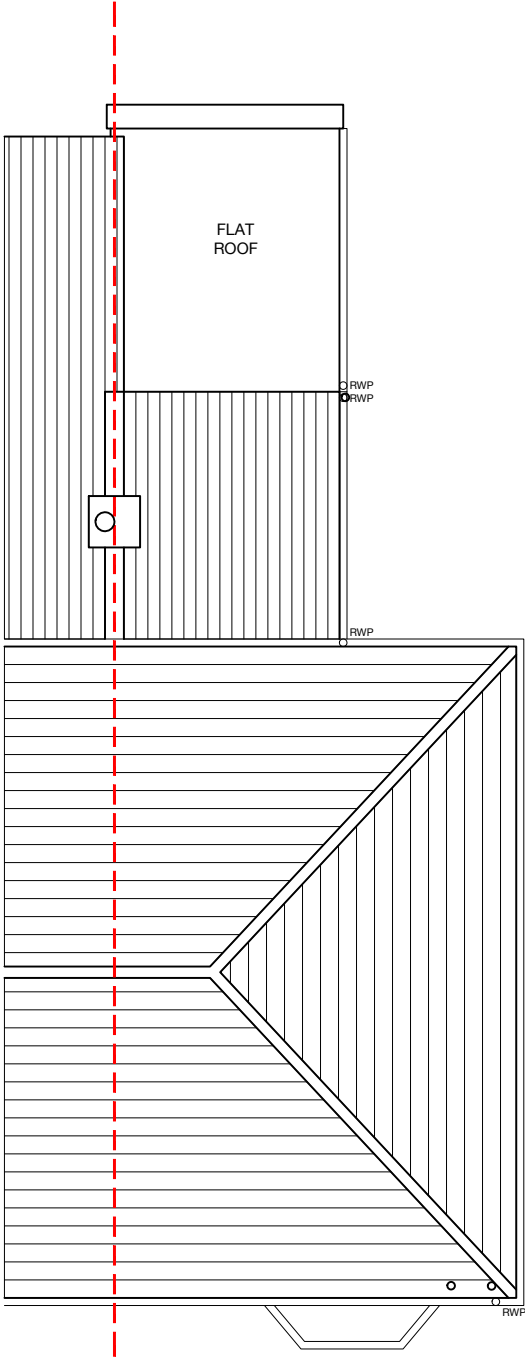

EXISTING ROOF PLAN

DO NOT SCALE FROM THIS DRAWING.
VERIFY ALL DIMENSIONS AND SETTING OUT ON SITE.
SIZES, DIMENSIONS AND DETAILS OF STRUCTURAL, MECHANICAL,
ELECTRICAL OR OTHER SPECIALIST ELEMENTS ARE INDICATIVE
ONLY AND SHOULD BE READ FROM THE RELEVANT SPECIALIST
DRAWINGS.
THIS DRAWING IS INDICATIVE OF DESIGN INTENT ONLY AND
SHOULD NOT BE USED FOR CONSTRUCTION PURPOSES.

1:100
m

012345

SITE BOUNDARY

-	JH	13/12/24	PLANNING SUBMISSION
NO.	BY	DATE	DESCRIPTION

DRAWING STATUS	PLANNING		
PROJECT	EXTENSION & REMODELLING 111 NIGHTINGALE ROAD		
LOCATION	LONDON N22 8PT		
CLIENT	LAURA & MARTIN BAUER		
DRAWING NAME	EXISTING PLANS		
DRAWING NO.	PL03	REVISION	-
SCALE	1:100 @ A3	DATE	DECEMBER 2024