


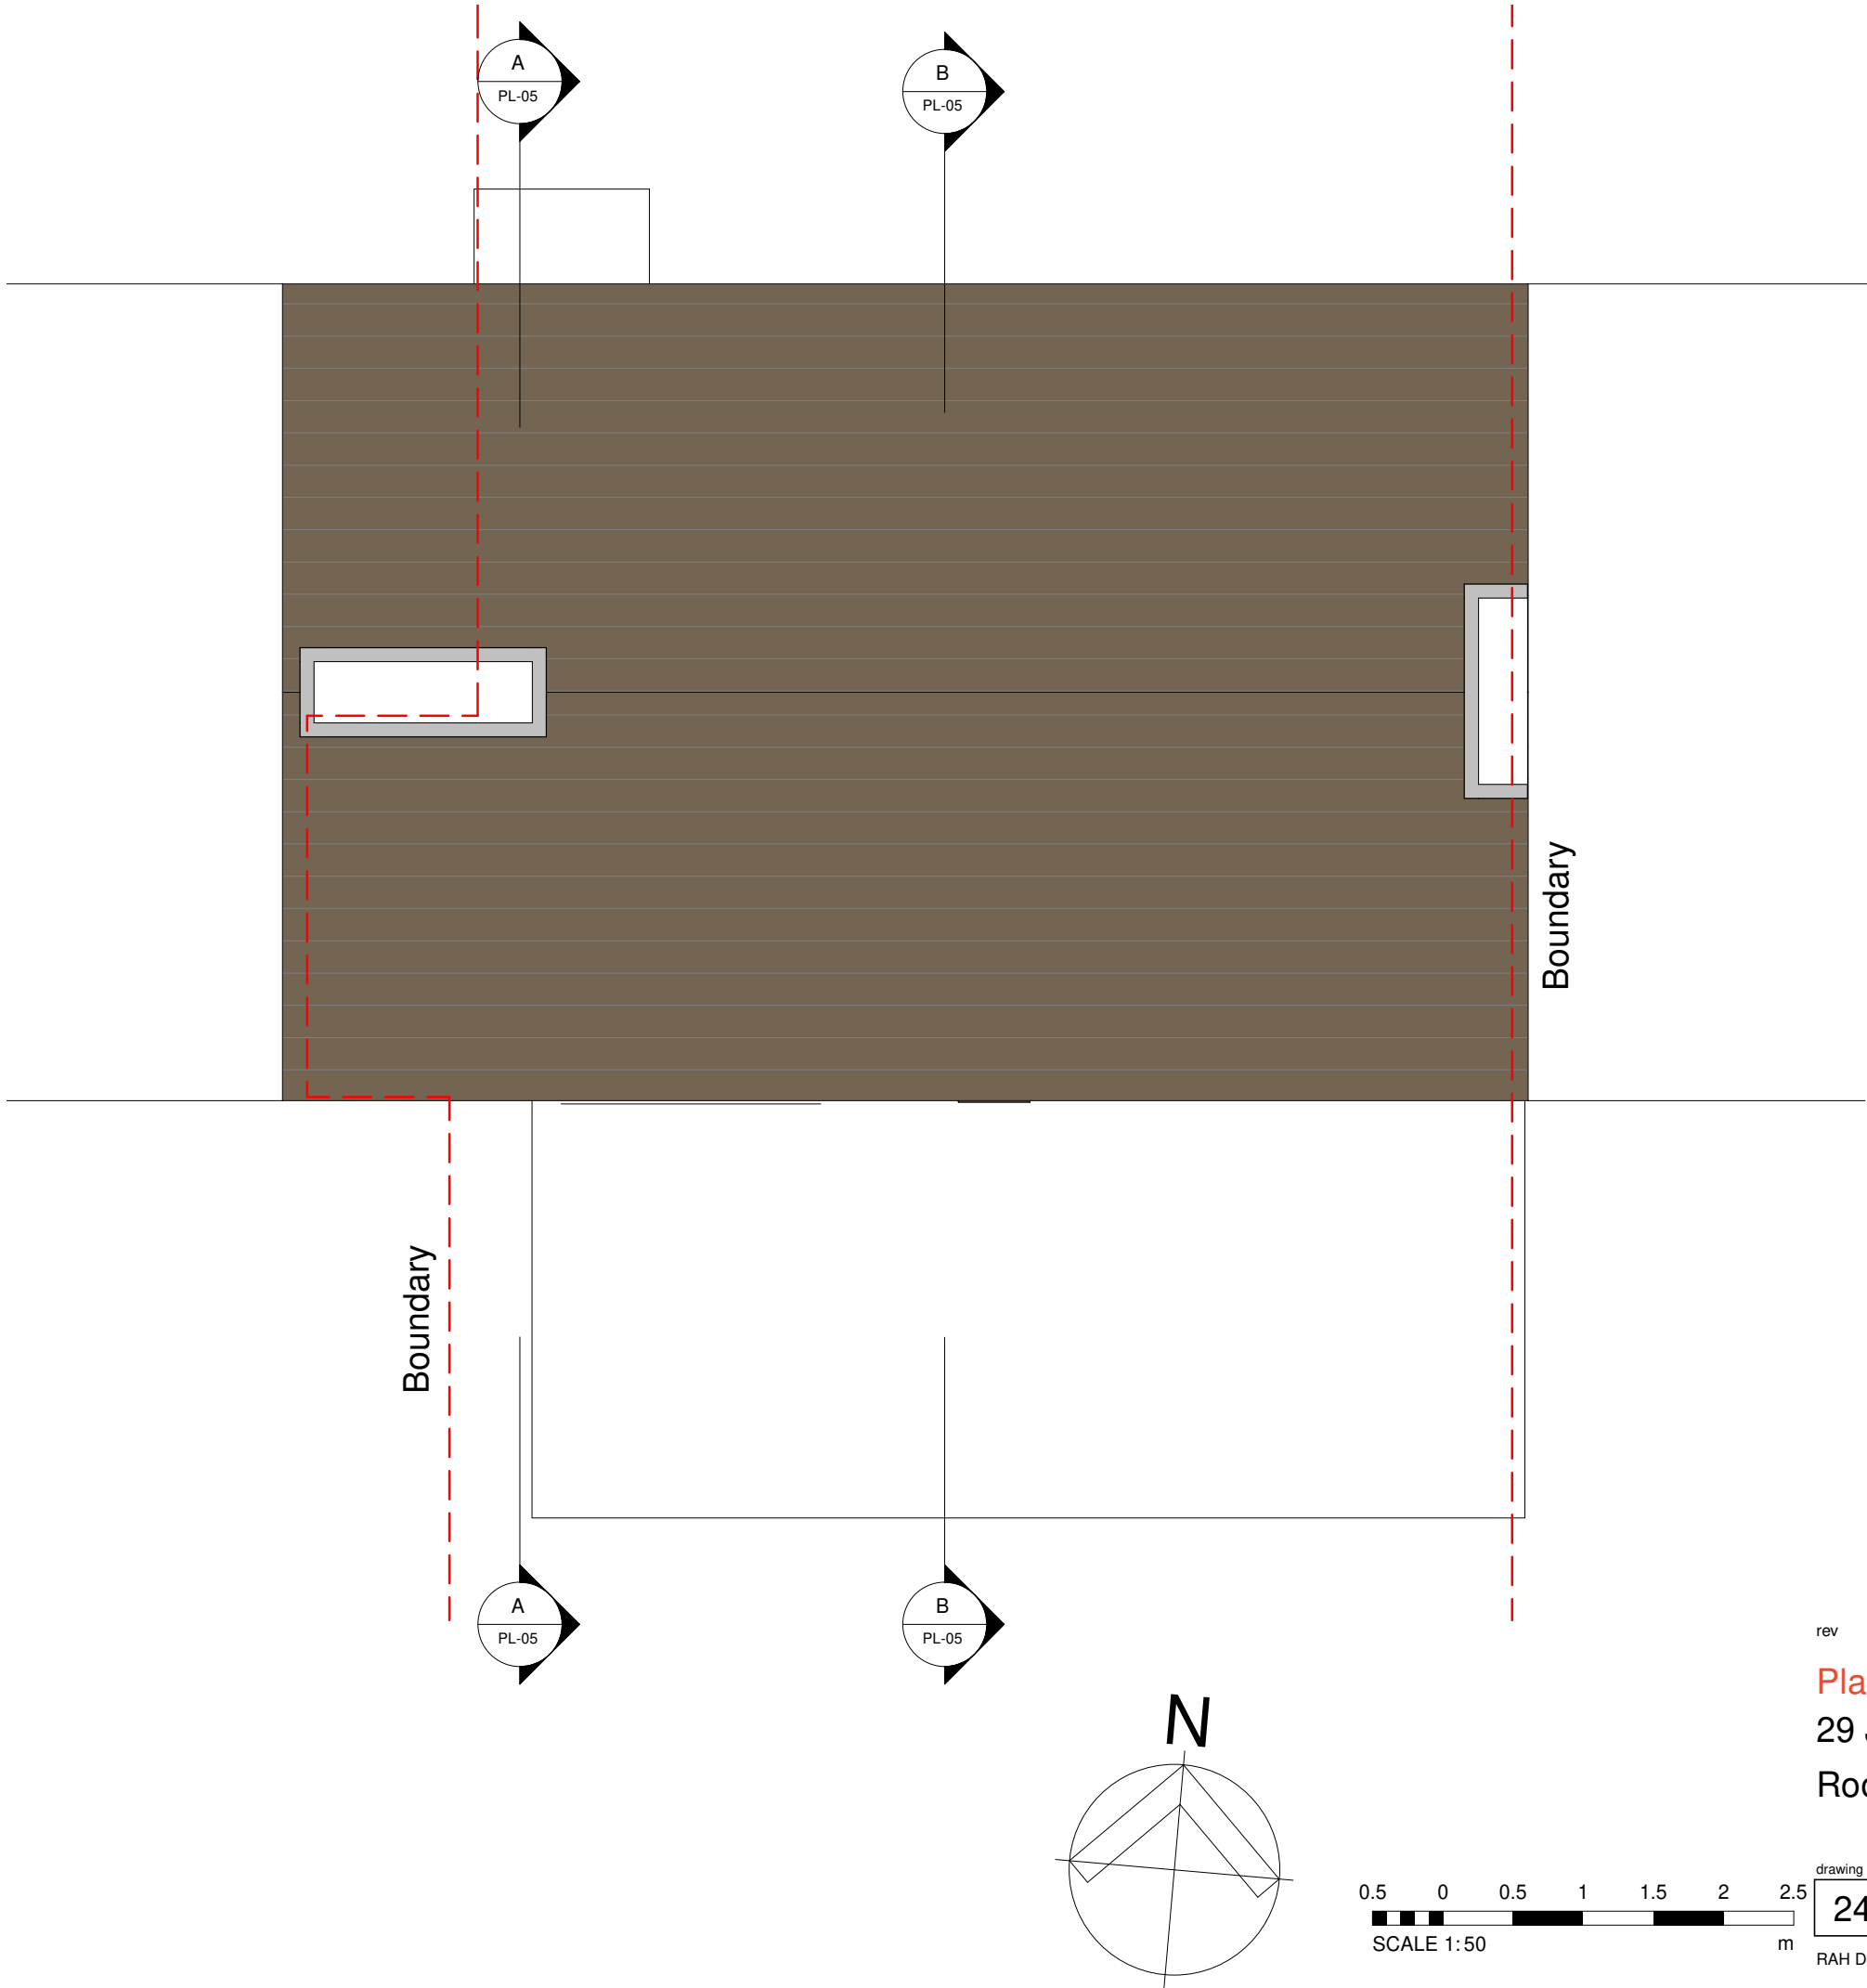

rev	date	description
-----	------	-------------

Planning
29 Jellicoe Road, N17
Roof Plan

drawn	checked
-------	---------

drawing number	revision	scale @ A3	date	drawn	checked
2404 PL-03		1 : 50	06.12.24	RA	-

RAH Design | rhoda@RAHDesign.co.uk