

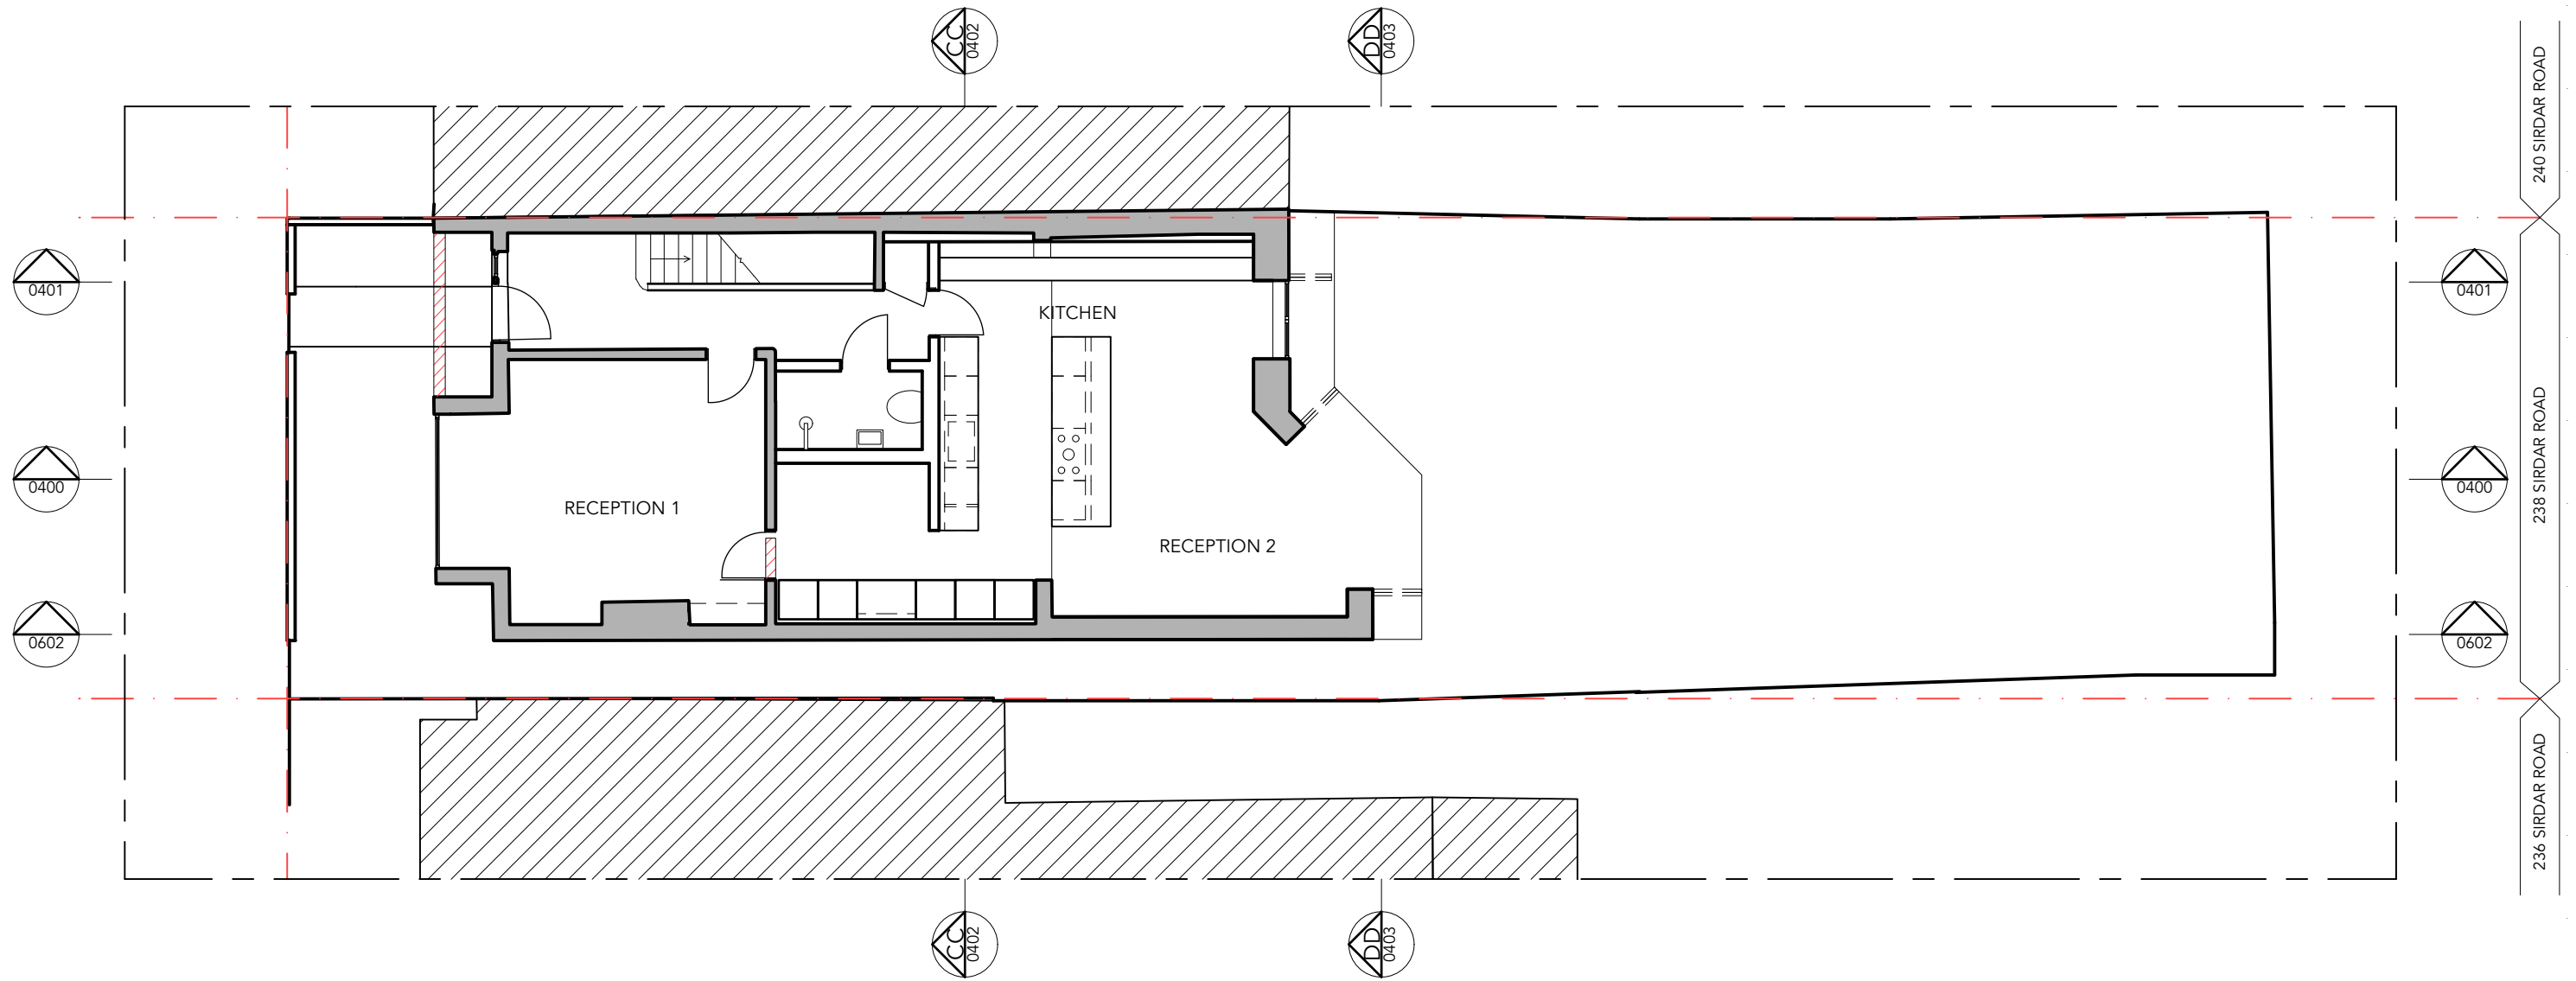


 

01
0200

GROUND FLOOR PLAN

 


or



studio@architectureOR.com | www.architectureOR.com

Project 238 SIRDAR ROAD N22 6QS	Drawing Status PLANNING						General Notes 1. This drawing is to be read in conjunction with all relevant drawings and specifications. 2. All dimensions to be checked and confirmed on site. 3. All works may be subject to revision on site. 4. This drawing may not be copied without prior permission.
	Date SEP 24	Scale 1:100 @ A3					
	Job No. 2406	Dwg No. 0200	Rev. P1	P1	13/12/24	SO Planning	
				Rev	Date	Drawn by Amendments	
Title GROUND FLOOR PLAN EXISTING							

1. This drawing is to be read in conjunction with all relevant drawings and specifications.
2. All dimensions to be checked and confirmed on site.
3. All works may be subject to revision on site.
4. This drawing may not be copied without prior permission.

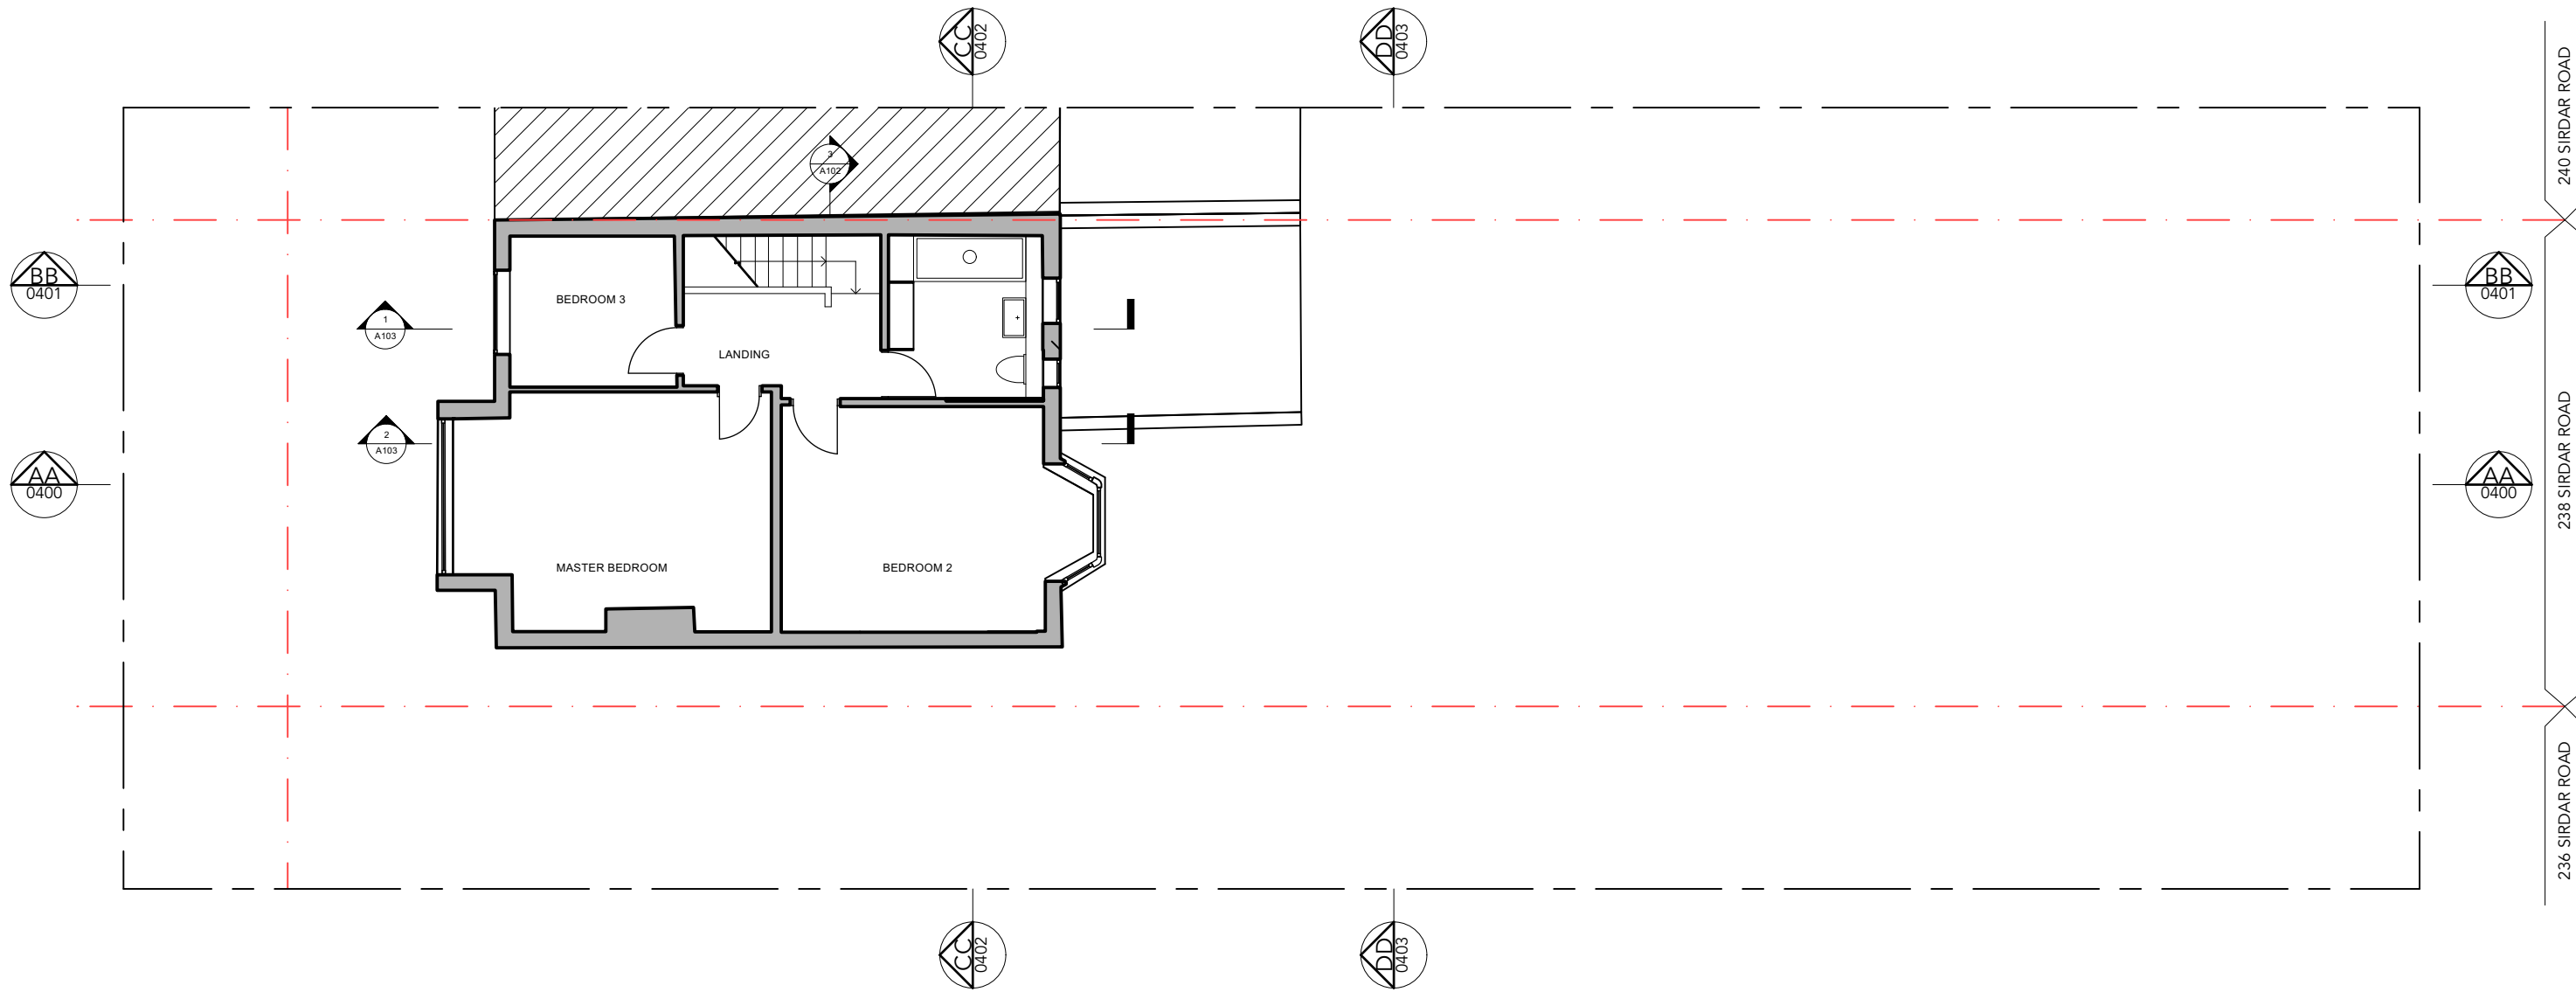


01
0201 FIRST FLOOR PLAN

  

studio@architectureOR.com | www.architectureOR.com

Project 238 SIRDAR ROAD N22 6QS		Drawing Status PLANNING										General Notes		
Title FIRST FLOOR PLAN EXISTING		Date SEP 24	Scale 1:100 @ A3											
		Job No. 2105	Dwg No. 0201		Rev. P1	P1	13/12/24	SO	Planning					
					Rev	Date	Drawn by	Amendments						
1. This drawing is to be read in conjunction with all relevant drawings and specifications. 2. All dimensions to be checked and confirmed on site. 3. All works may be subject to revision on site. 4. This drawing may not be copied without prior permission.														


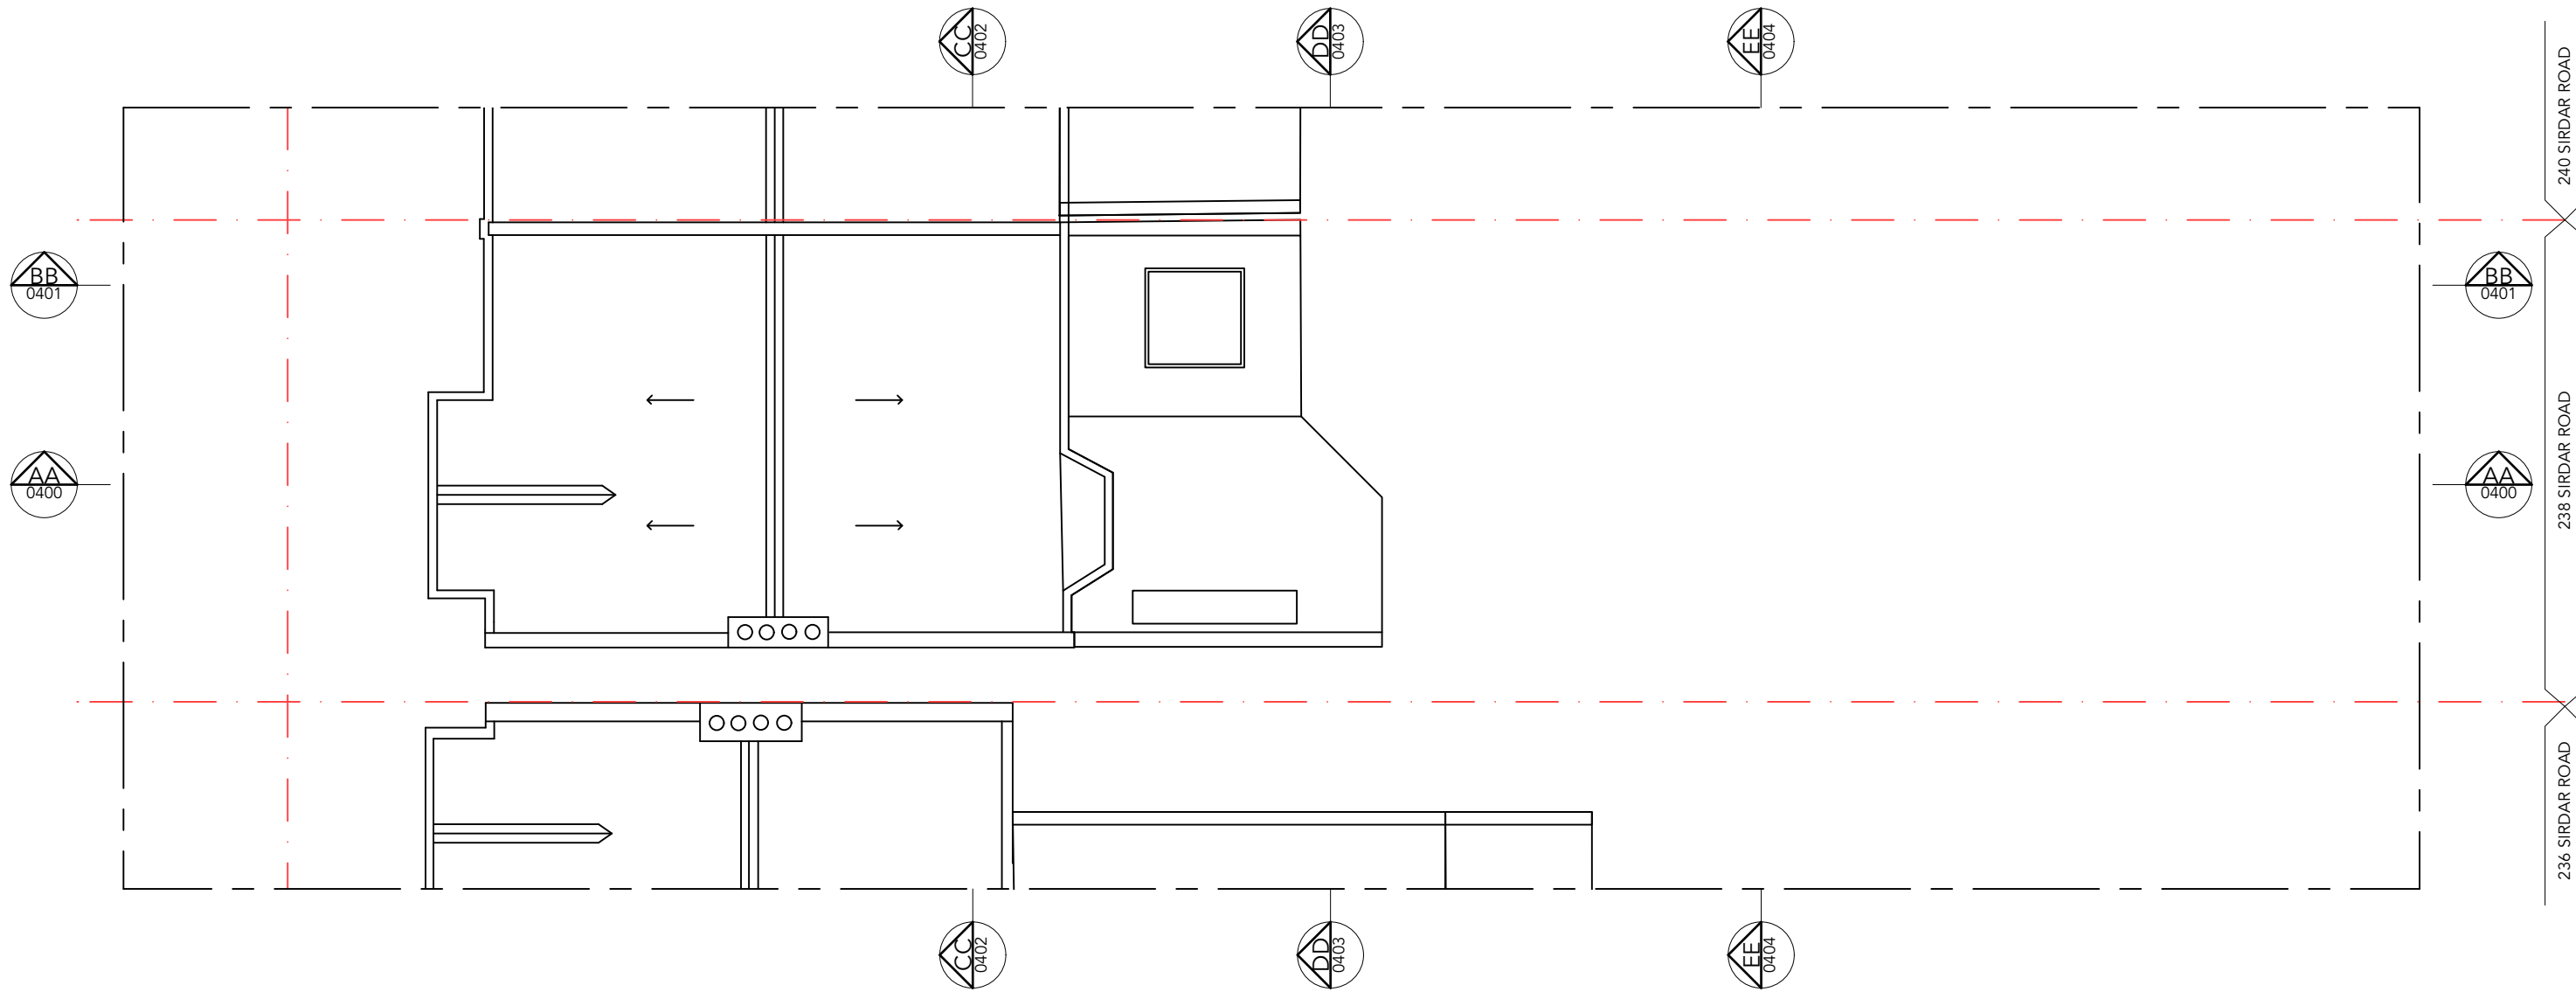


01
0202 SECOND FLOOR PLAN





studio@architectureOR.com | www.architectureOR.com

Project 238 SIRDAR ROAD N22 6QS		Drawing Status PLANNING			General Notes 1. This drawing is to be read in conjunction with all relevant drawings and specifications. 2. All dimensions to be checked and confirmed on site. 3. All works may be subject to revision on site. 4. This drawing may not be copied without prior permission.			
Title ROOF PLAN EXISTING		Date SEP 24	Scale 1:100 @ A3					
		Job No. 2105	Dwg No. 0202	Rev. P1				
					P1	13/12/24	SO	Planning
					Rev	Date	Drawn by	Amendments

 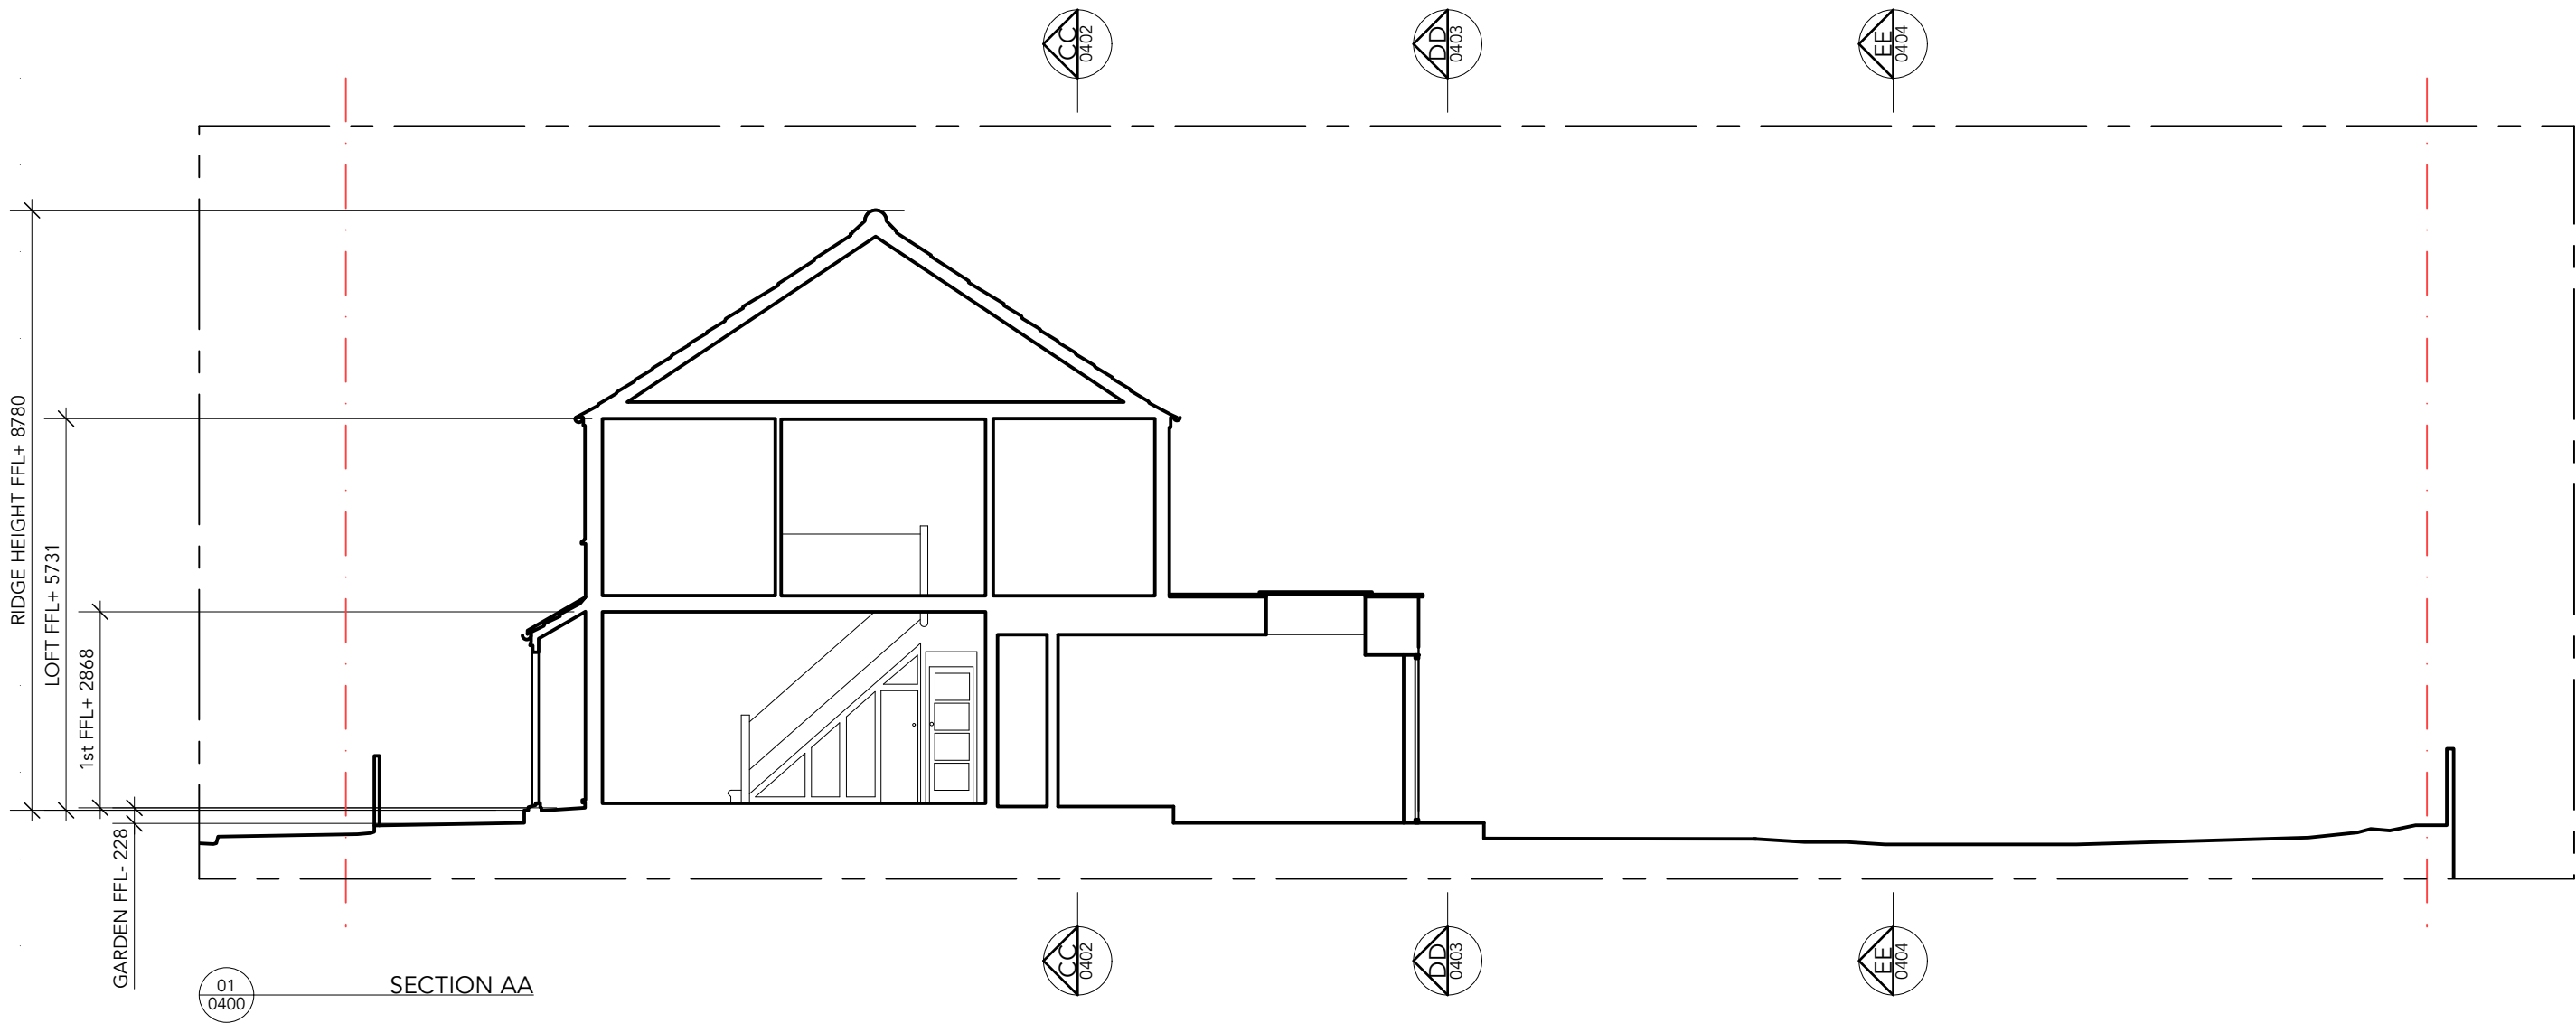

studio@architectureOR.com | www.architectureOR.com

Project 238 SIRDAR ROAD N22 6QS	Drawing Status PLANNING			General Notes			
	Date SEP 24	Scale 1:100 @ A3					
	Job No. 2105	Dwg No. 0400	Rev. P1				
Title SECTION AA EXISTING				1. This drawing is to be read in conjunction with all relevant drawings and specifications. 2. All dimensions to be checked and confirmed on site. 3. All works may be subject to revision on site. 4. This drawing may not be copied without prior permission.			
				Rev	Date	Drawn by	Amendments
				P1	13/12/24	SO	Planning

 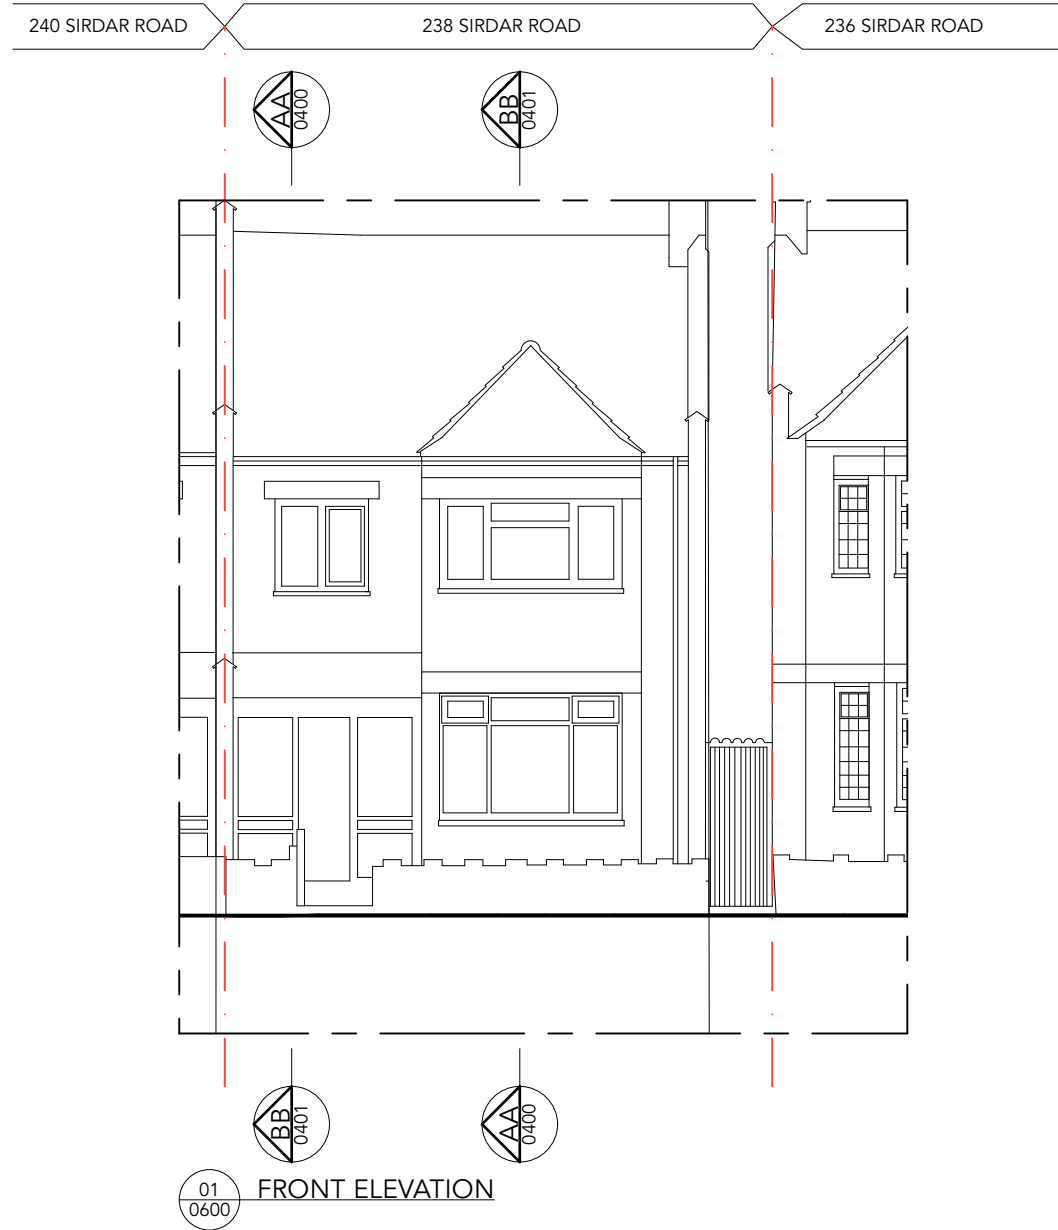


Project 238 SIRDAR ROAD N22 6QS	Drawing Status PLANNING			General Notes			
	Title FRONT ELEVATION EXISTING	Date SEP 24	Scale 1:100 @ A3				
	Job No. 2105	Dwg No. 0600	Rev. P1				
				Rev	Date	Drawn by	Amendments

1. This drawing is to be read in conjunction with all relevant drawings and specifications.

2. All dimensions to be checked and confirmed on site.

3. All works may be subject to revision on site.

4. This drawing may not be copied without prior permission.

 

Project
238 SIRDAR ROAD
N22 6QS

Title
REAR ELEVATION
EXISTING

Drawing Status
PLANNING

Date
SEP 24

Scale
1:100 @ A3

Job No.
2105


Dwg No.
0601

Rev.
P1


P1	13/12/24	SO	Planning
Rev	Date	Drawn by	Amendments

General Notes

1. This drawing is to be read in conjunction with all relevant drawings and specifications.
2. All dimensions to be checked and confirmed on site.
3. All works may be subject to revision on site.
4. This drawing may not be copied without prior permission.

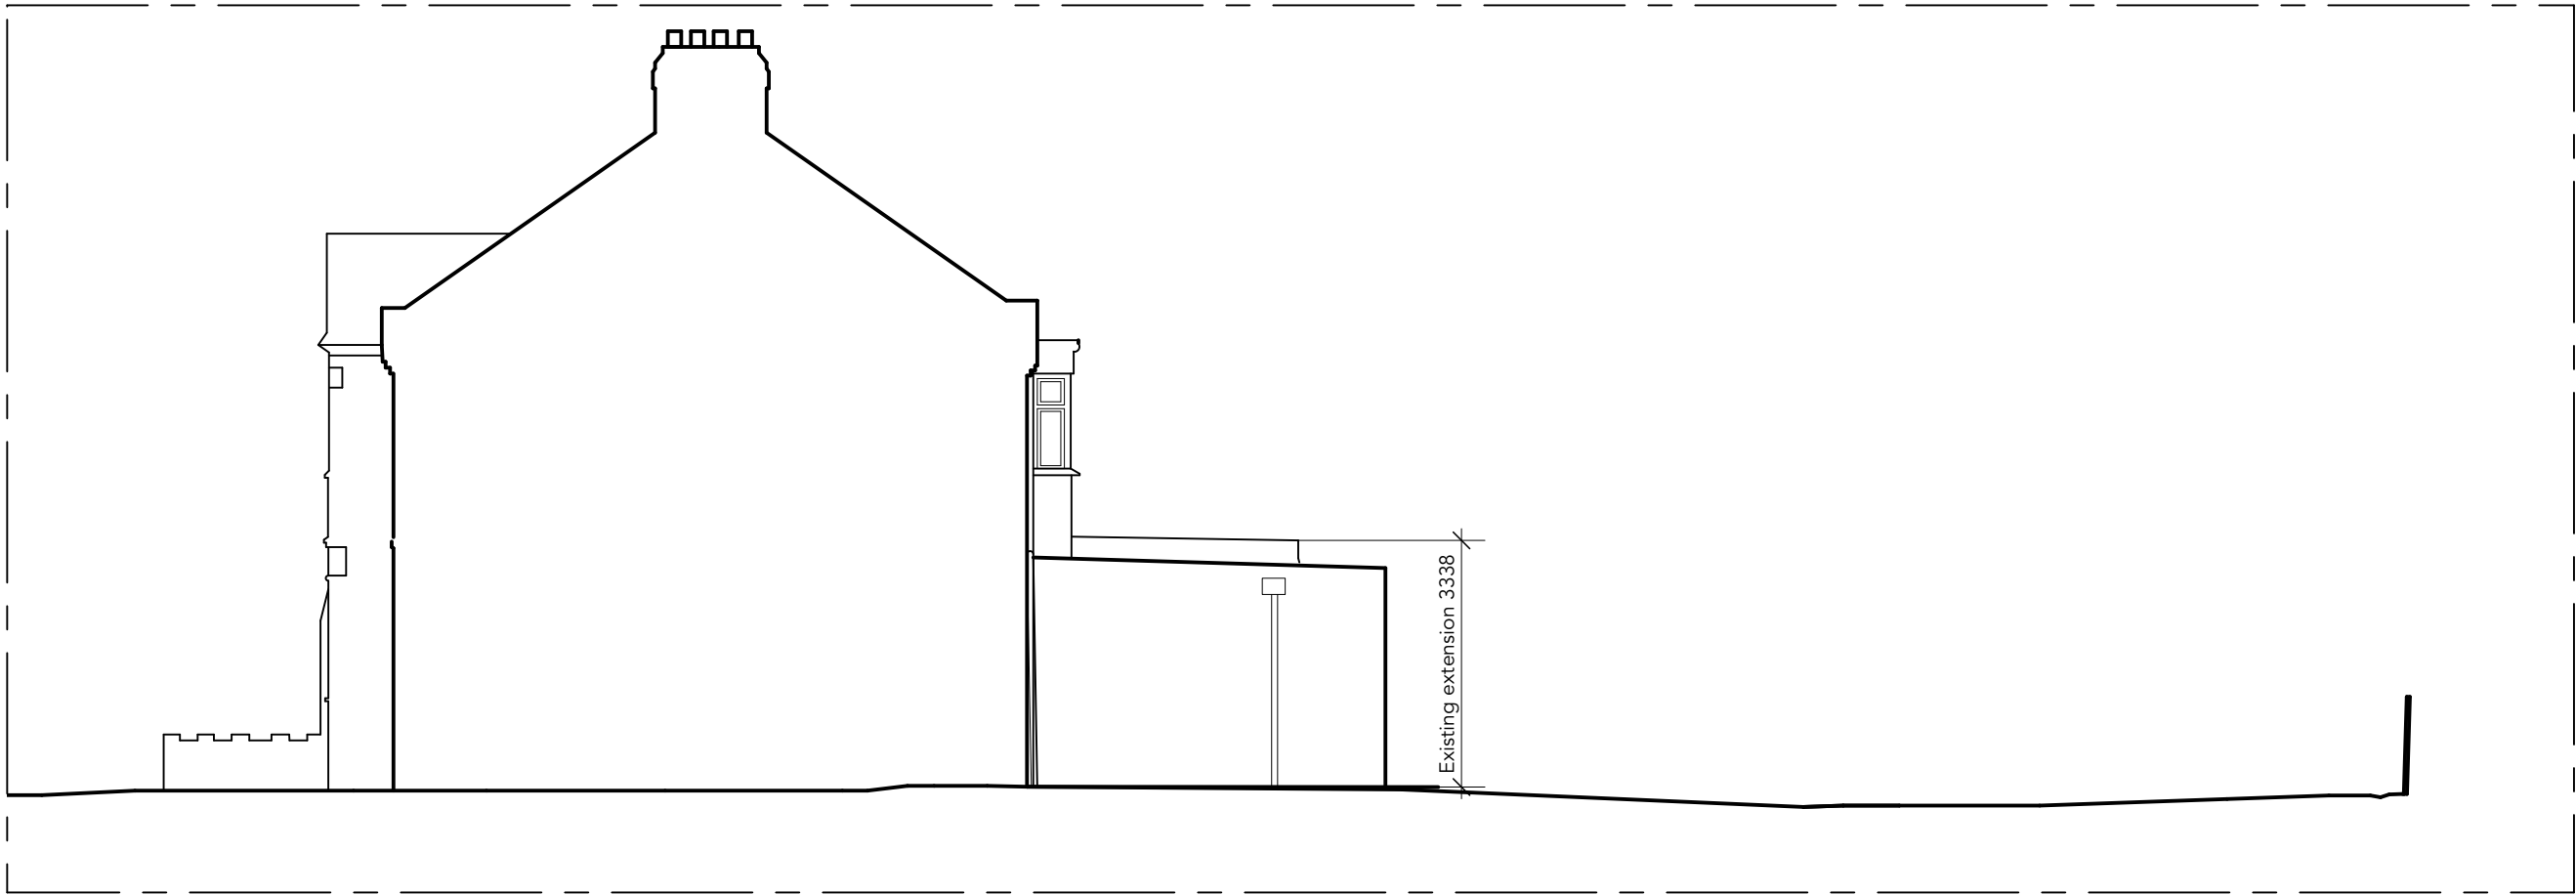

01
0602 SIDE ELEVATION (South)

 

Project 238 SIRDAR ROAD N22 6QS		Drawing Status PLANNING			General Notes 1. This drawing is to be read in conjunction with all relevant drawings and specifications. 2. All dimensions to be checked and confirmed on site. 3. All works may be subject to revision on site. 4. This drawing may not be copied without prior permission.					
Title SIDE ELEVATION EXISTING		Date SEP 24	Scale 1:100 @ A3							
		Job No. 2105	Dwg No. 0602	Rev. P1						
					P1	13/12/24	SO	Planning		
					Rev	Date	Drawn by	Amendments		

1. This drawing is to be read in conjunction with all relevant drawings and specifications.
2. All dimensions to be checked and confirmed on site.
3. All works may be subject to revision on site.
4. This drawing may not be copied without prior permission.