


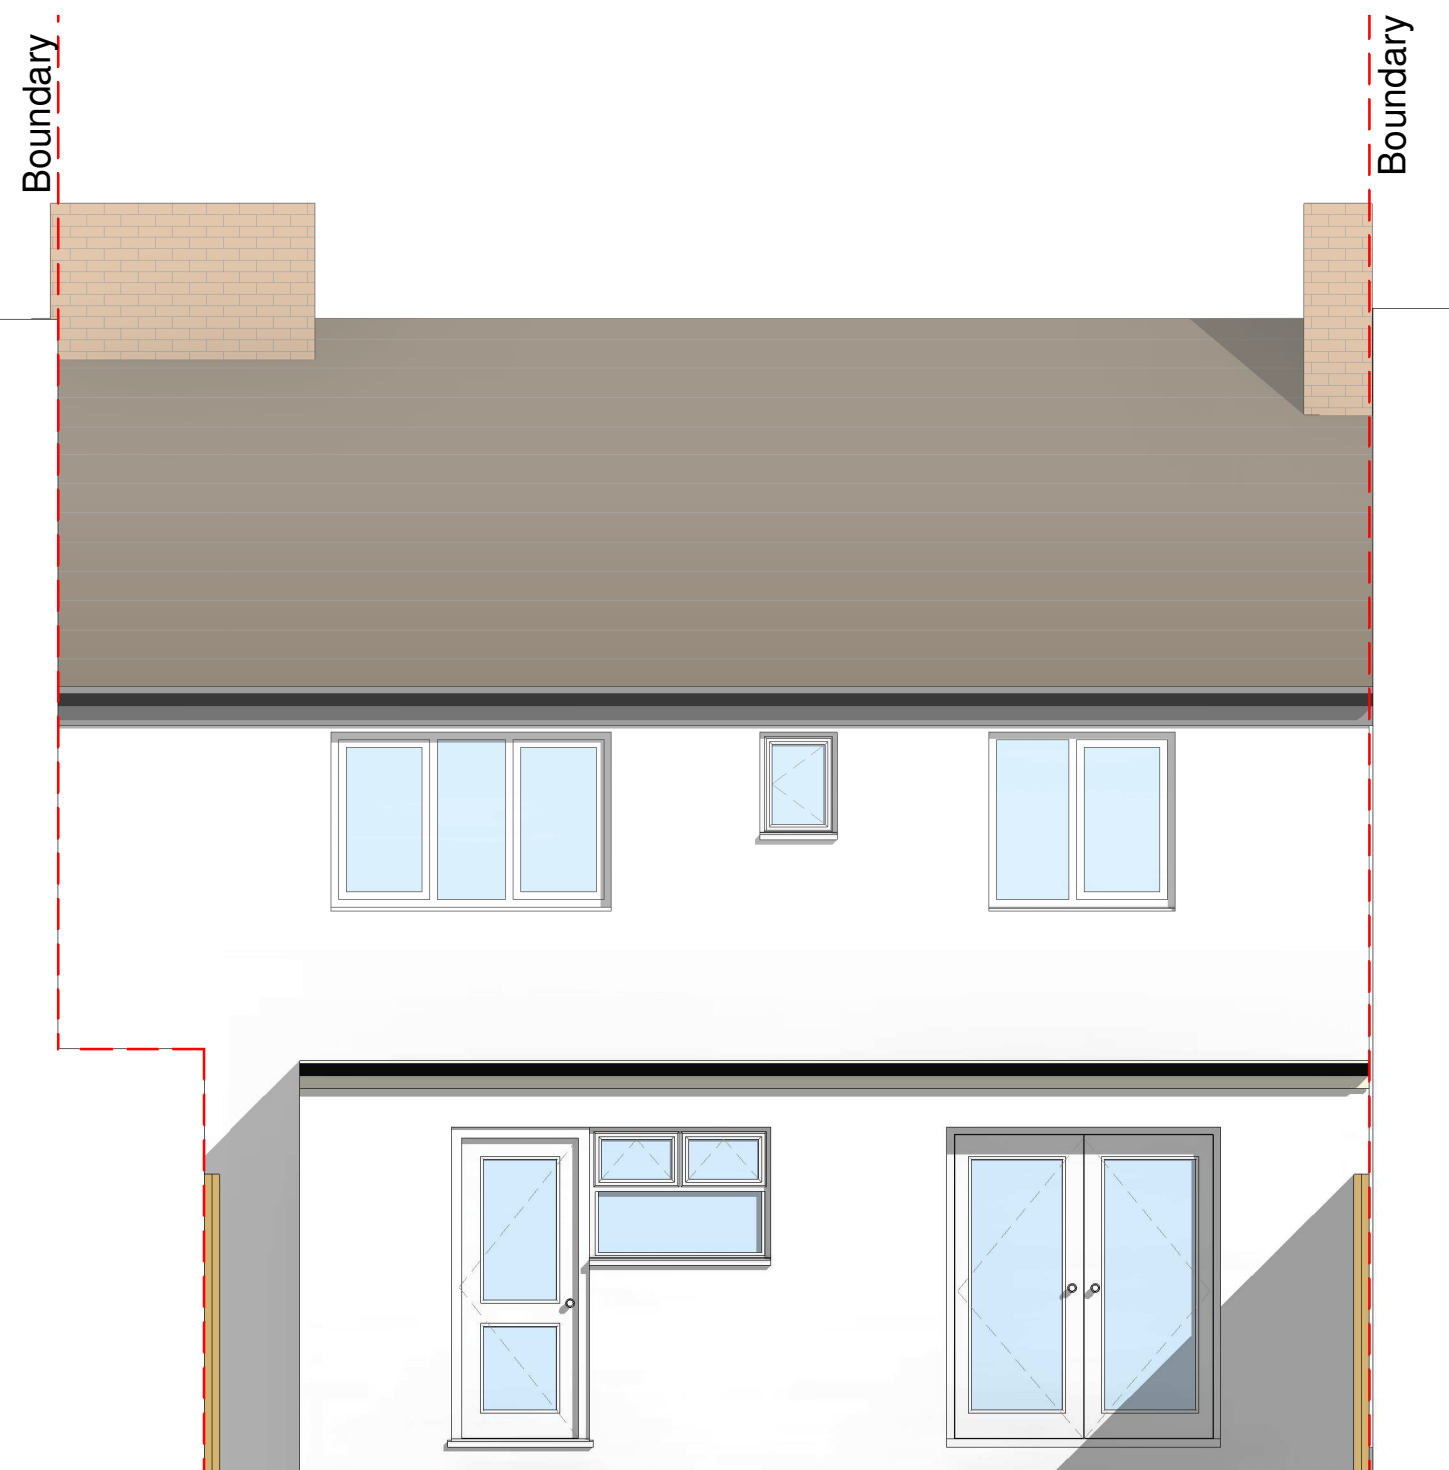

Rear Elevation

rev	date	description	drawn	checked
-----	------	-------------	-------	---------

Planning
29 Jellicoe Road, N17
Existing Elevations



drawing number	revision	scale @ A3	date	drawn	checked
2404 PL-04		1 : 50	06.12.24	RA	-

RAH Design | rhoda@RAHDesign.co.uk