



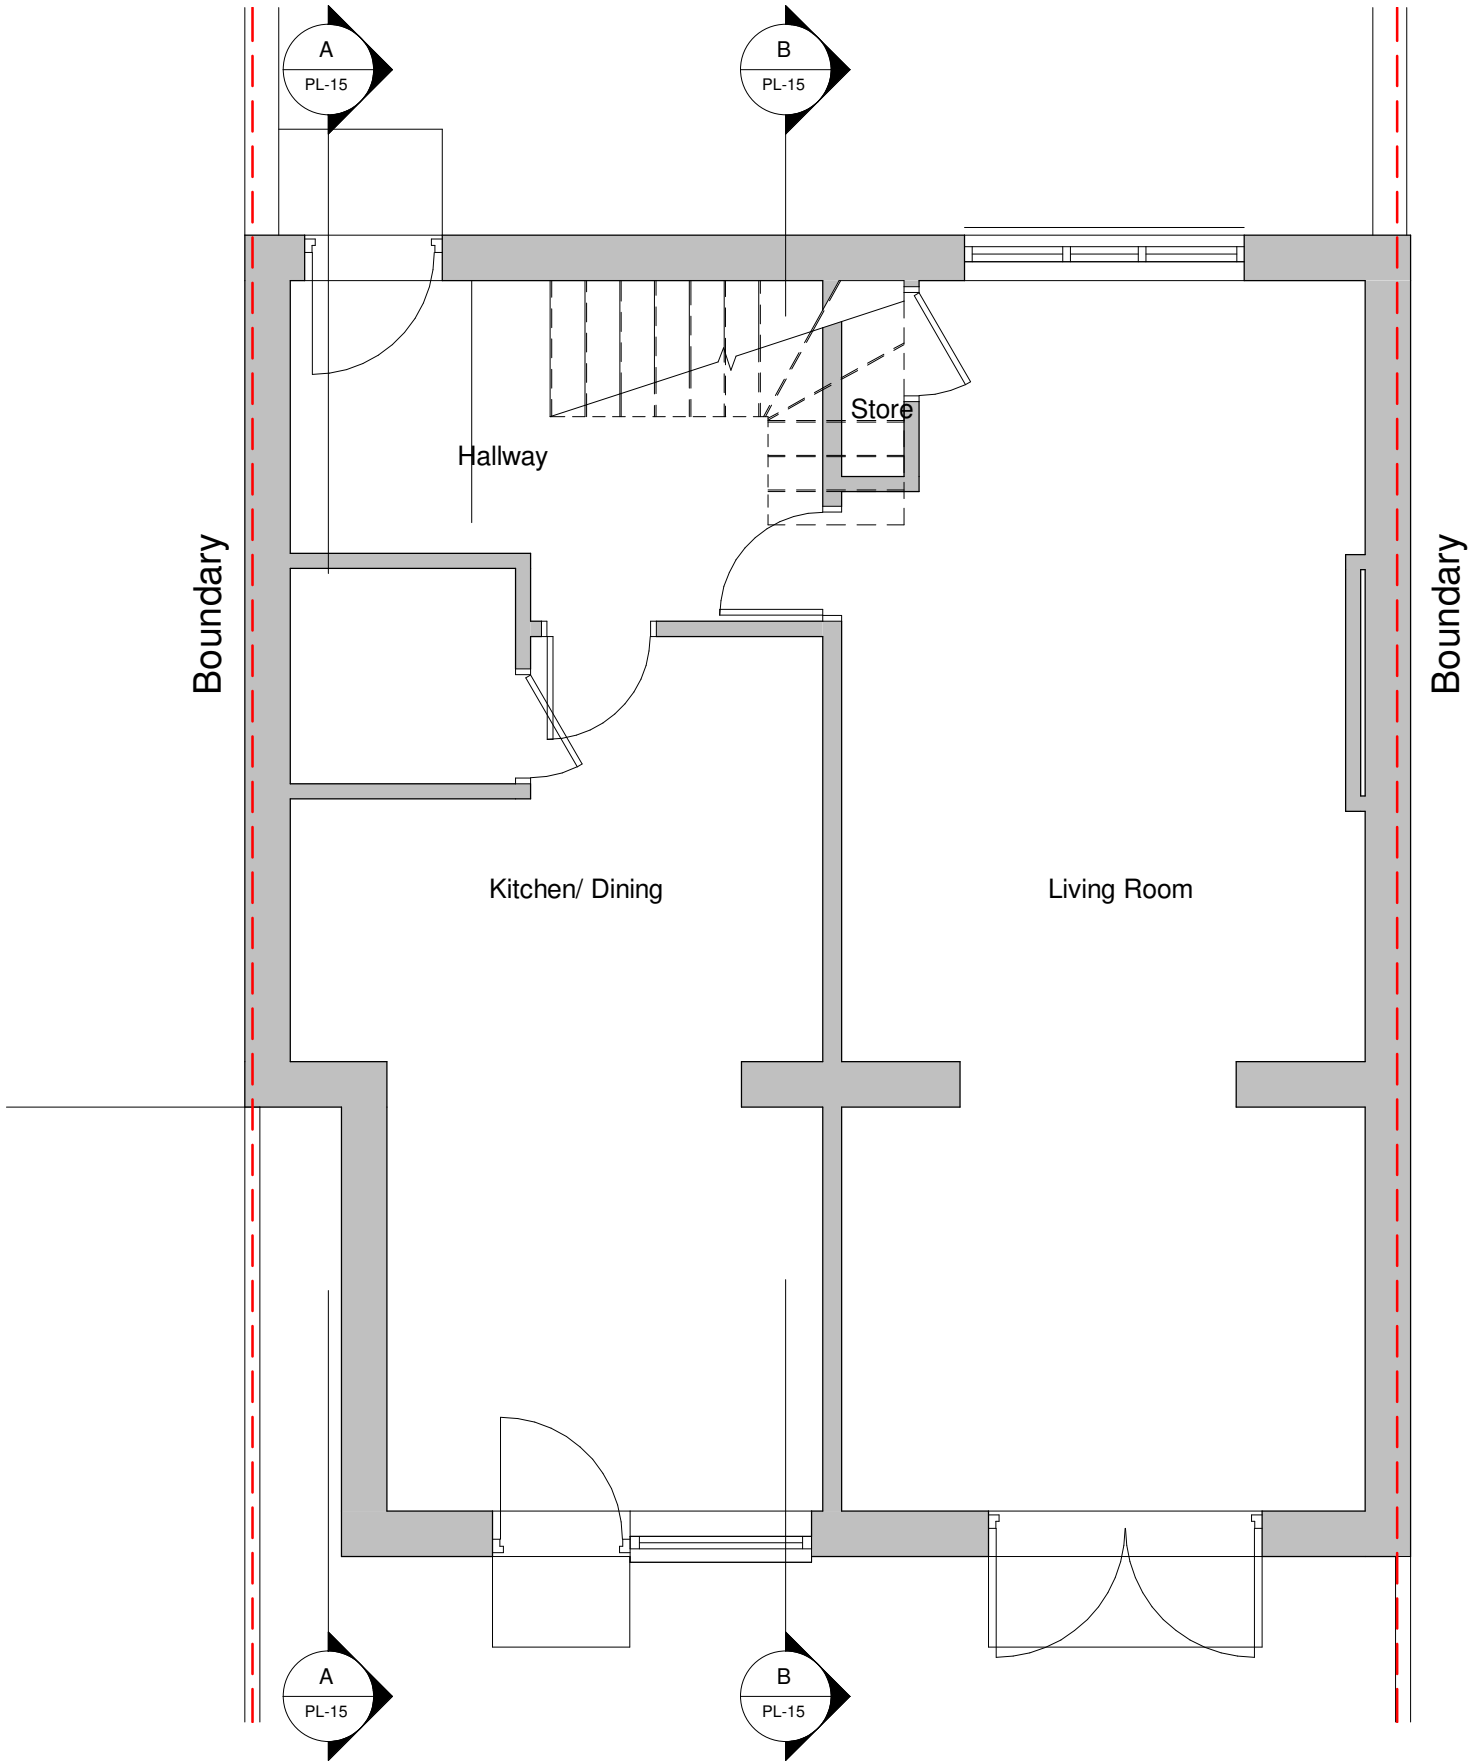

rev	date	description	drawn	checked
-----	------	-------------	-------	---------

Planning
29 Jellicoe Road, N17
Proposed Ground Floor Plans

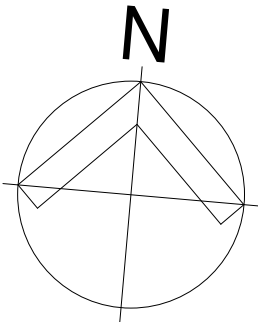

drawing number	revision	scale @ A3	date	drawn	checked
2404 PL-11		1 : 50	06.12.24	RA	-