

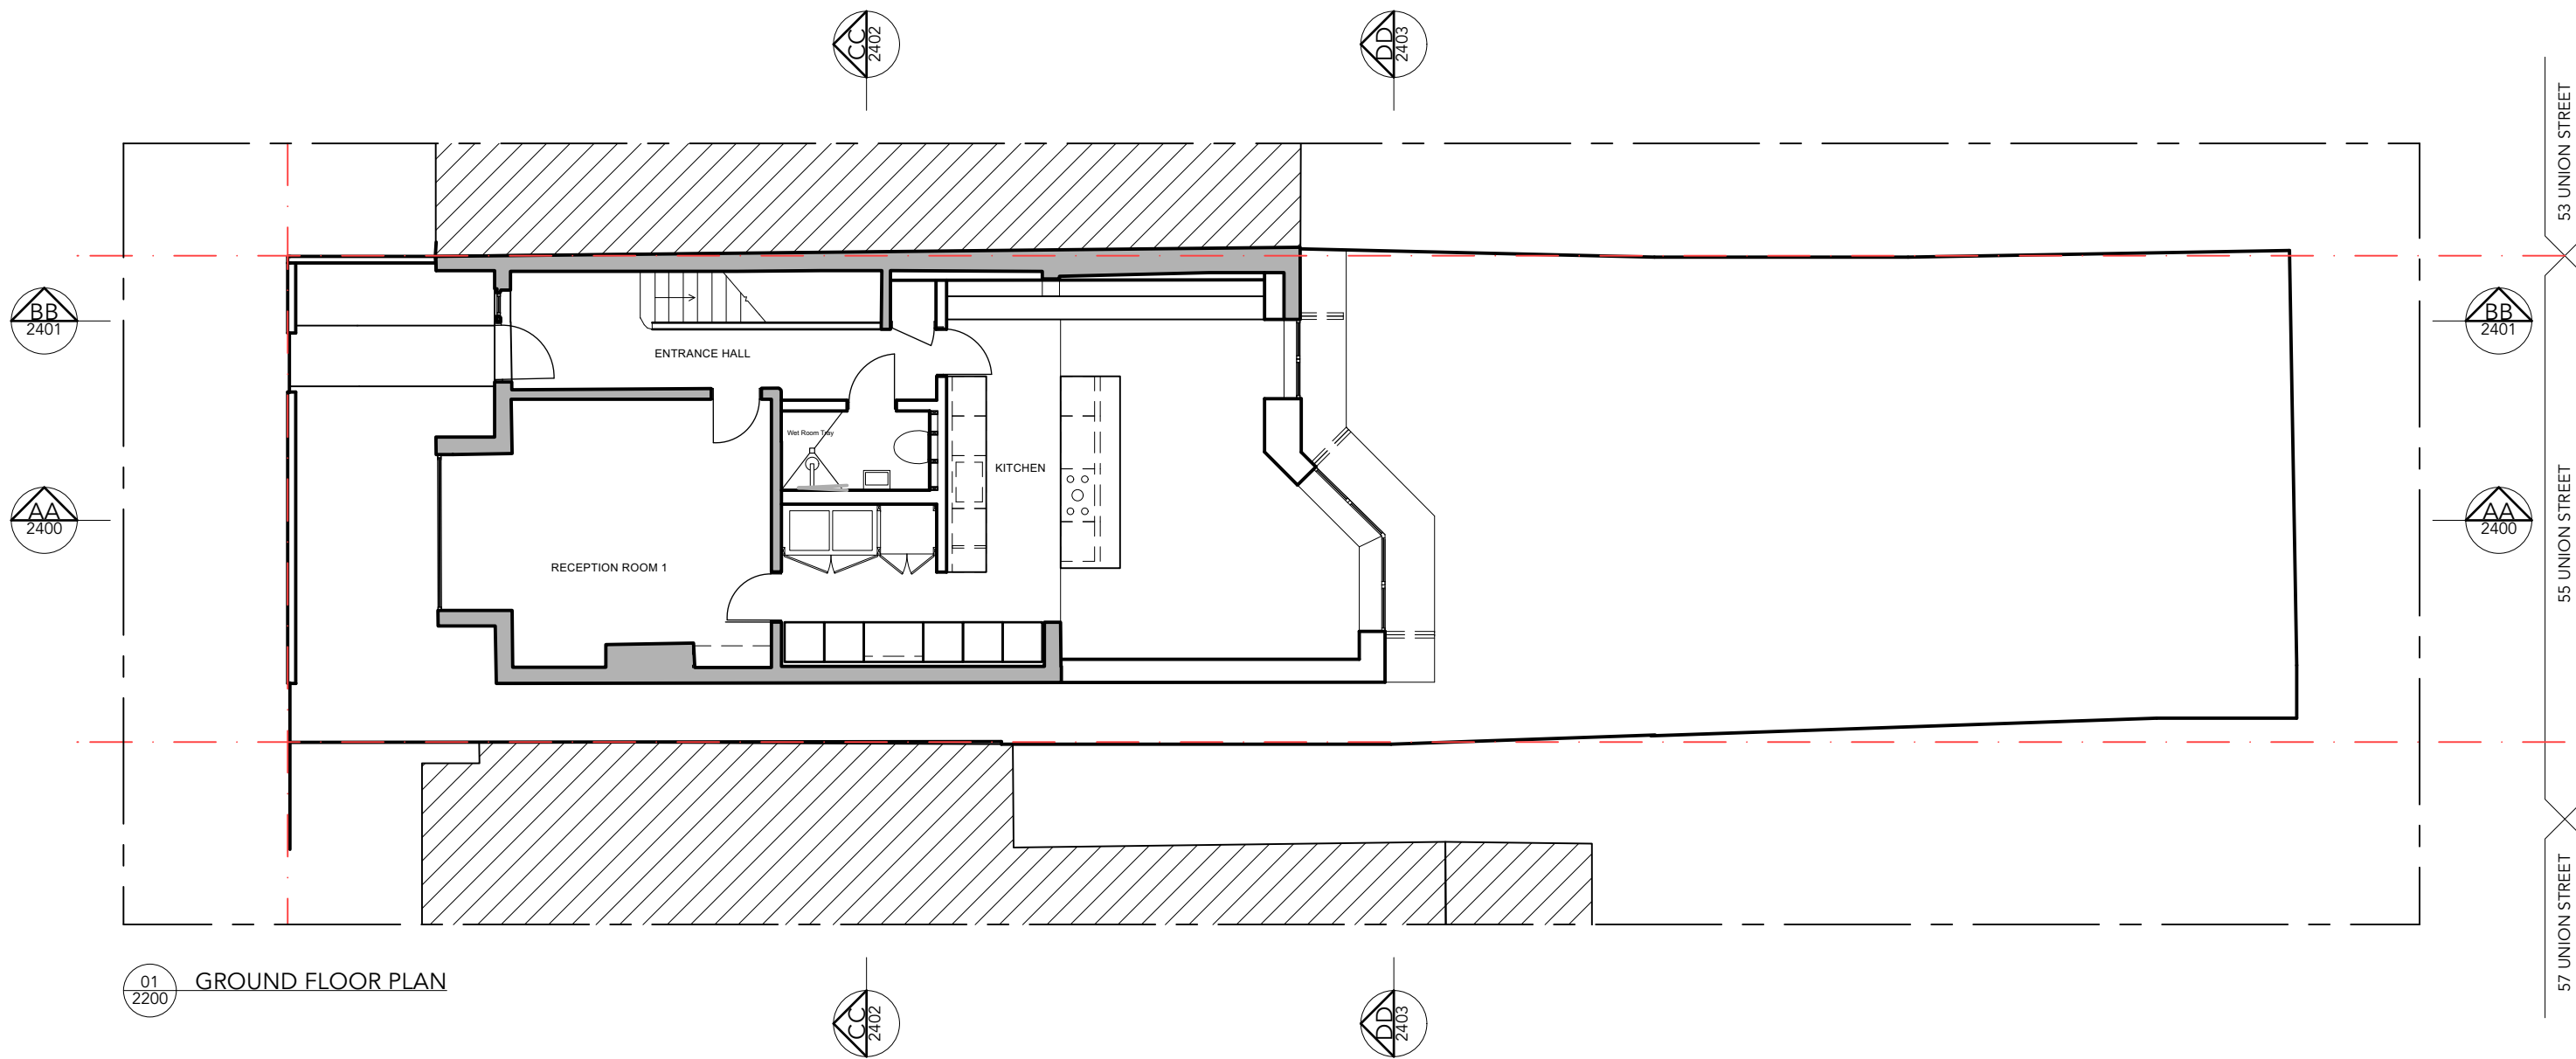


Project	238 SIRDAR ROAD N22 6QS			Drawing Status			PLANNING			General Notes		
	Title			Date	SEP 24	Scale	1:100 @ A3					
	GROUND FLOOR PLAN PROPOSED			Job No.	2105	Dwg No.		Rev.	P1			
							P1	13/12/24	SO	Planning		
			Rev	Date	Drawn by	Amendments				1. This drawing is to be read in conjunction with all relevant drawings and specifications. 2. All dimensions to be checked and confirmed on site. 3. All works may be subject to revision on site. 4. This drawing may not be copied without prior permission.		

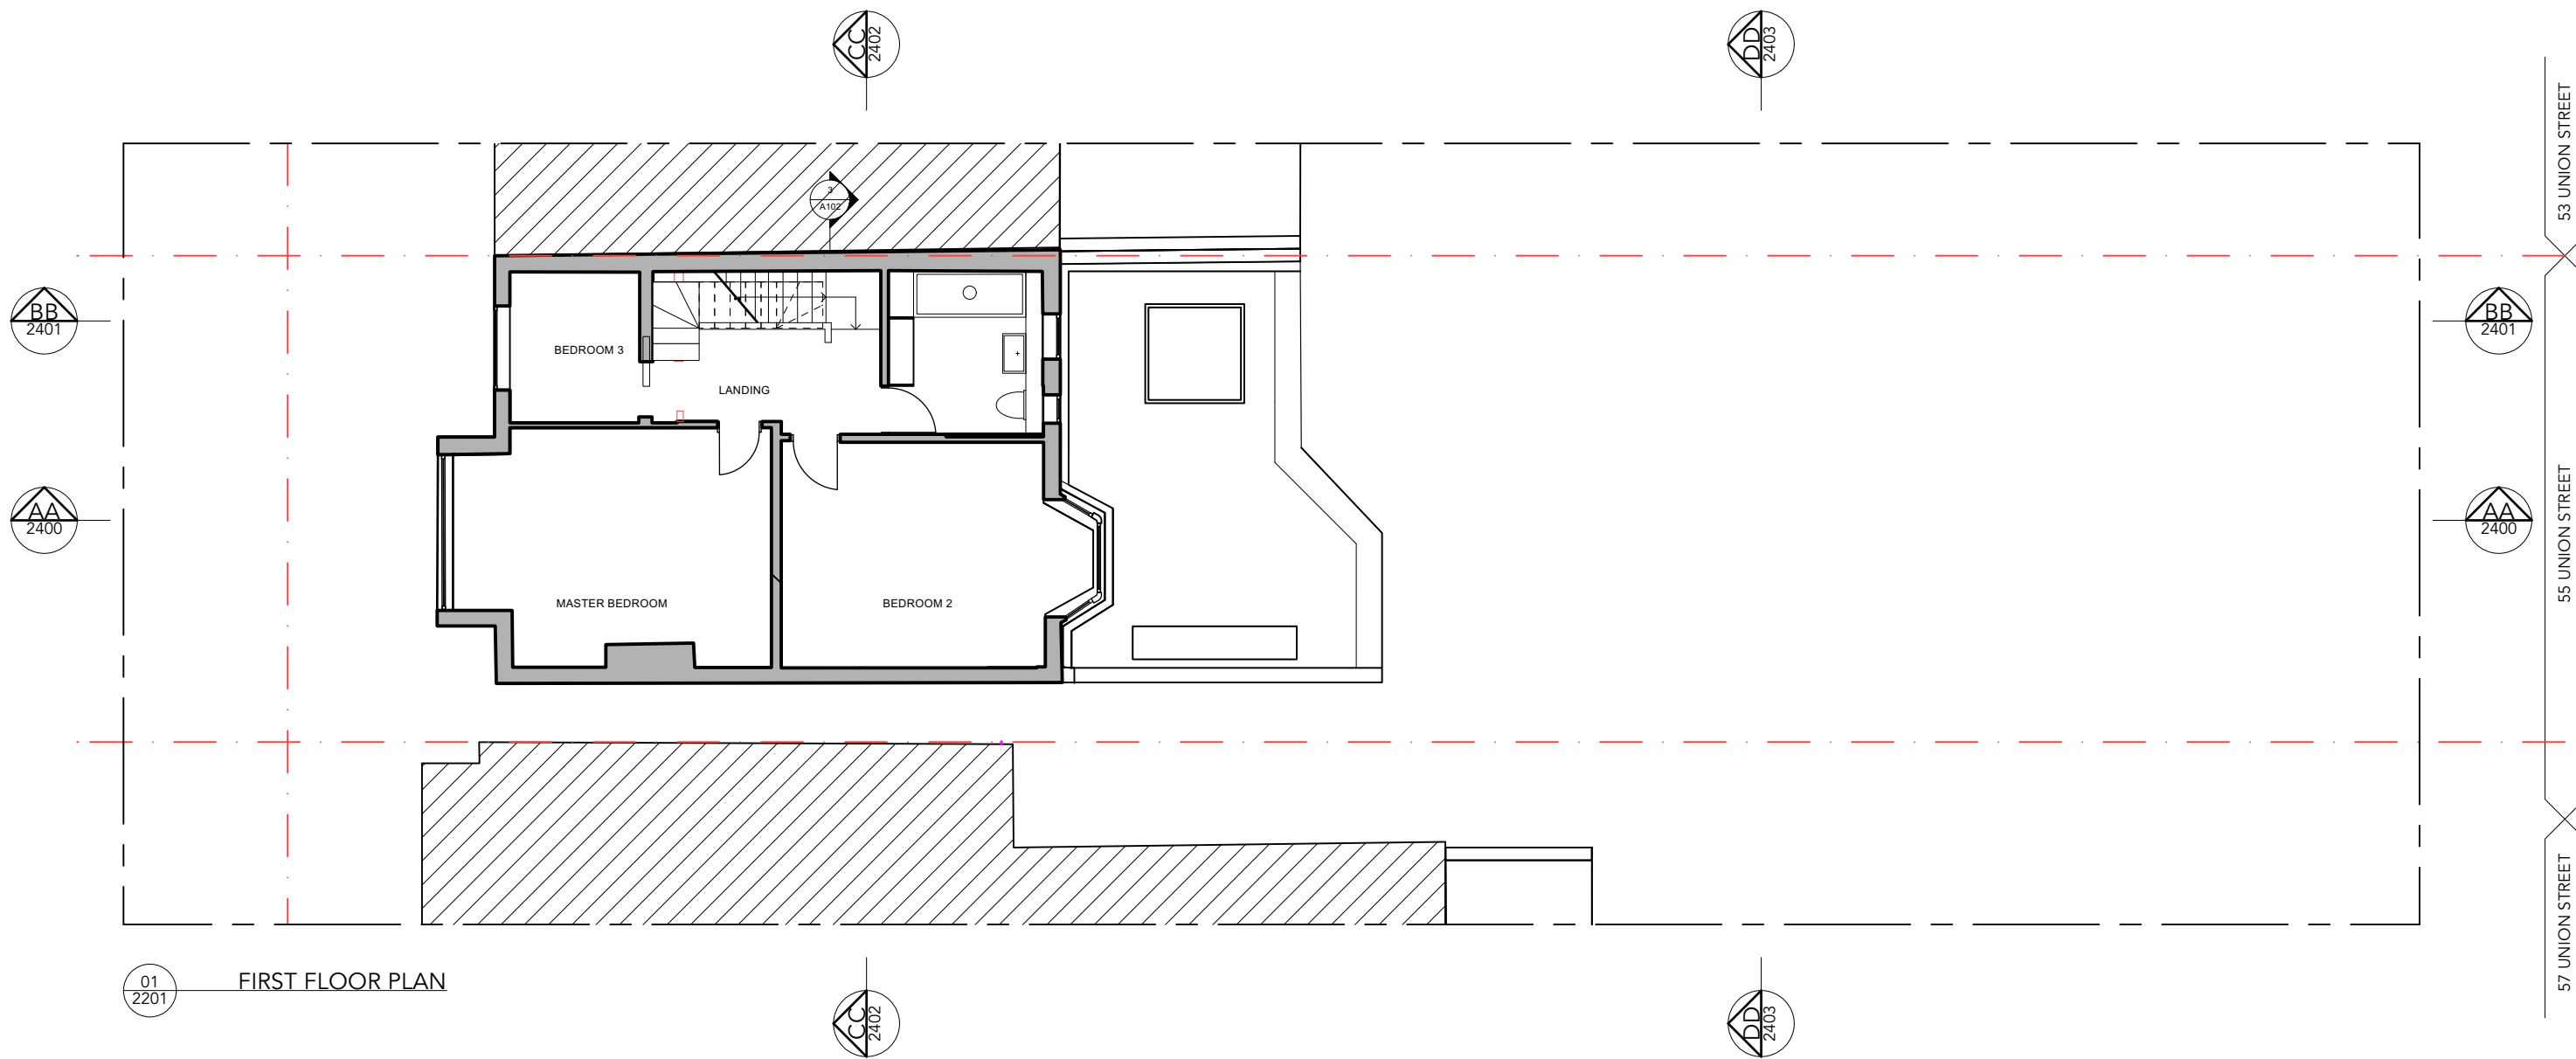

studio@architectureOR.com | www.architectureOR.com

Project 238 SIRDAR ROAD N22 6QS	Drawing Status PLANNING				General Notes			
	Date SEP 24	Scale 1:100 @ A3						
	Job No. 2105	Dwg No. 2201	Rev. P1					
	Title FIRST FLOOR PLAN PROPOSED							
					1. This drawing is to be read in conjunction with all relevant drawings and specifications. 2. All dimensions to be checked and confirmed on site. 3. All works may be subject to revision on site. 4. This drawing may not be copied without prior permission.			
					Rev	Date	Drawn by	Amendments
					P1	13/12/24	SO	Planning


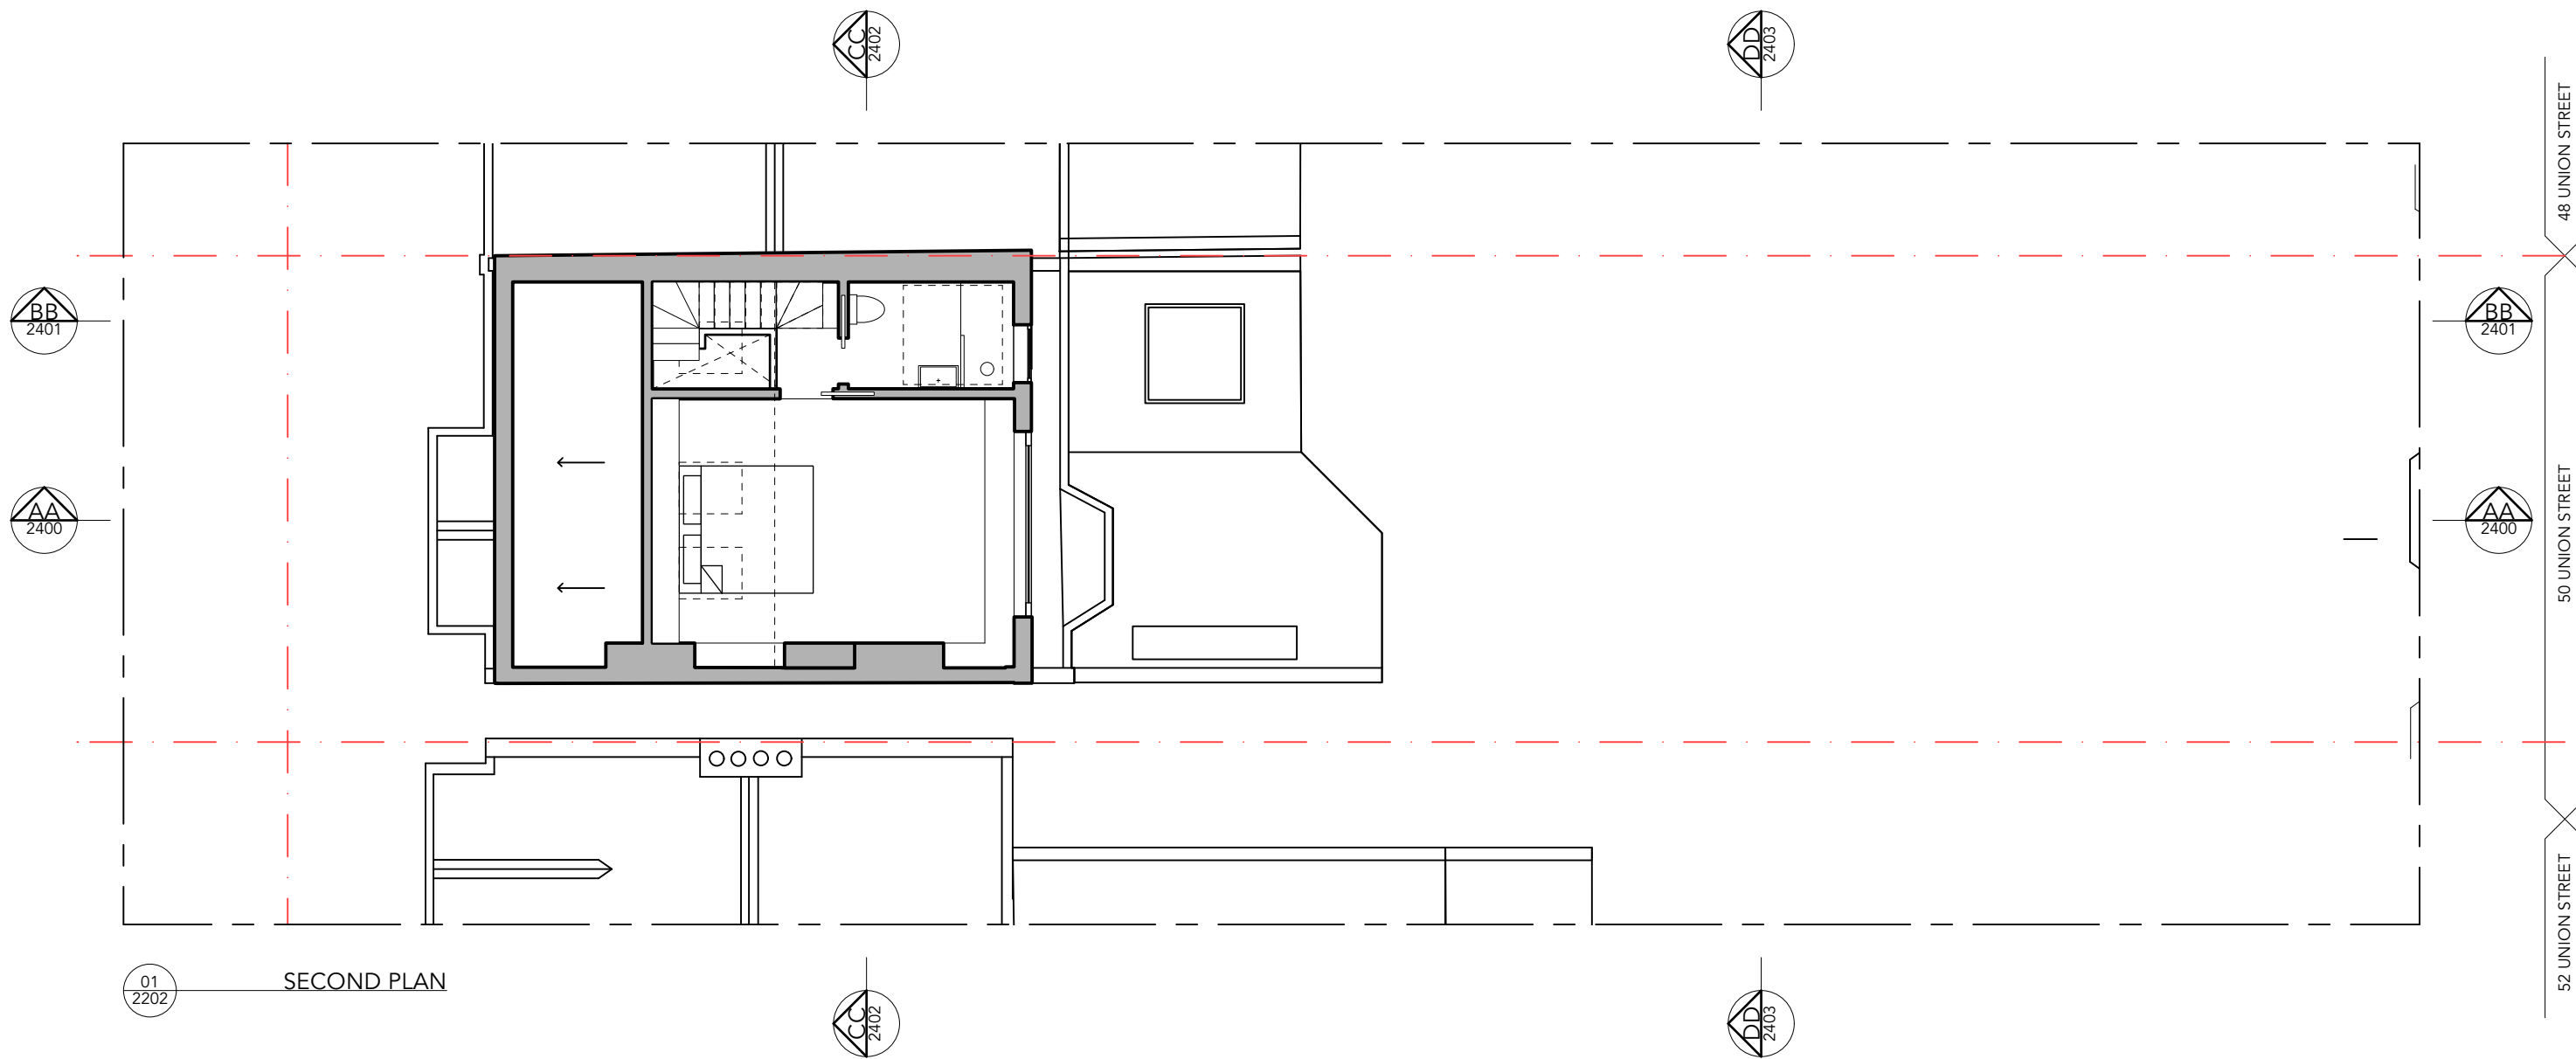


01
2202

SECOND PLAN

CC
2402



DD
2403

  



or

studio@architectureOR.com | www.architectureOR.com

Project 238 SIRDAR ROAD N22 6QS		Drawing Status PLANNING				General Notes 1. This drawing is to be read in conjunction with all relevant drawings and specifications. 2. All dimensions to be checked and confirmed on site. 3. All works may be subject to revision on site. 4. This drawing may not be copied without prior permission.					
Title SECOND FLOOR PLAN PROPOSED		Date SEP 24	Scale 1:100 @ A3								
		Job No. 2105	Dwg No. 2202		Rev. P1						
					P1	13/12/24	SO	Planning			
					Rev	Date	Drawn by	Amendments			

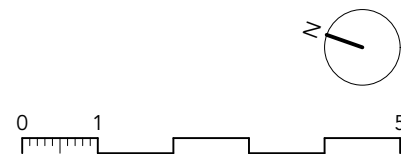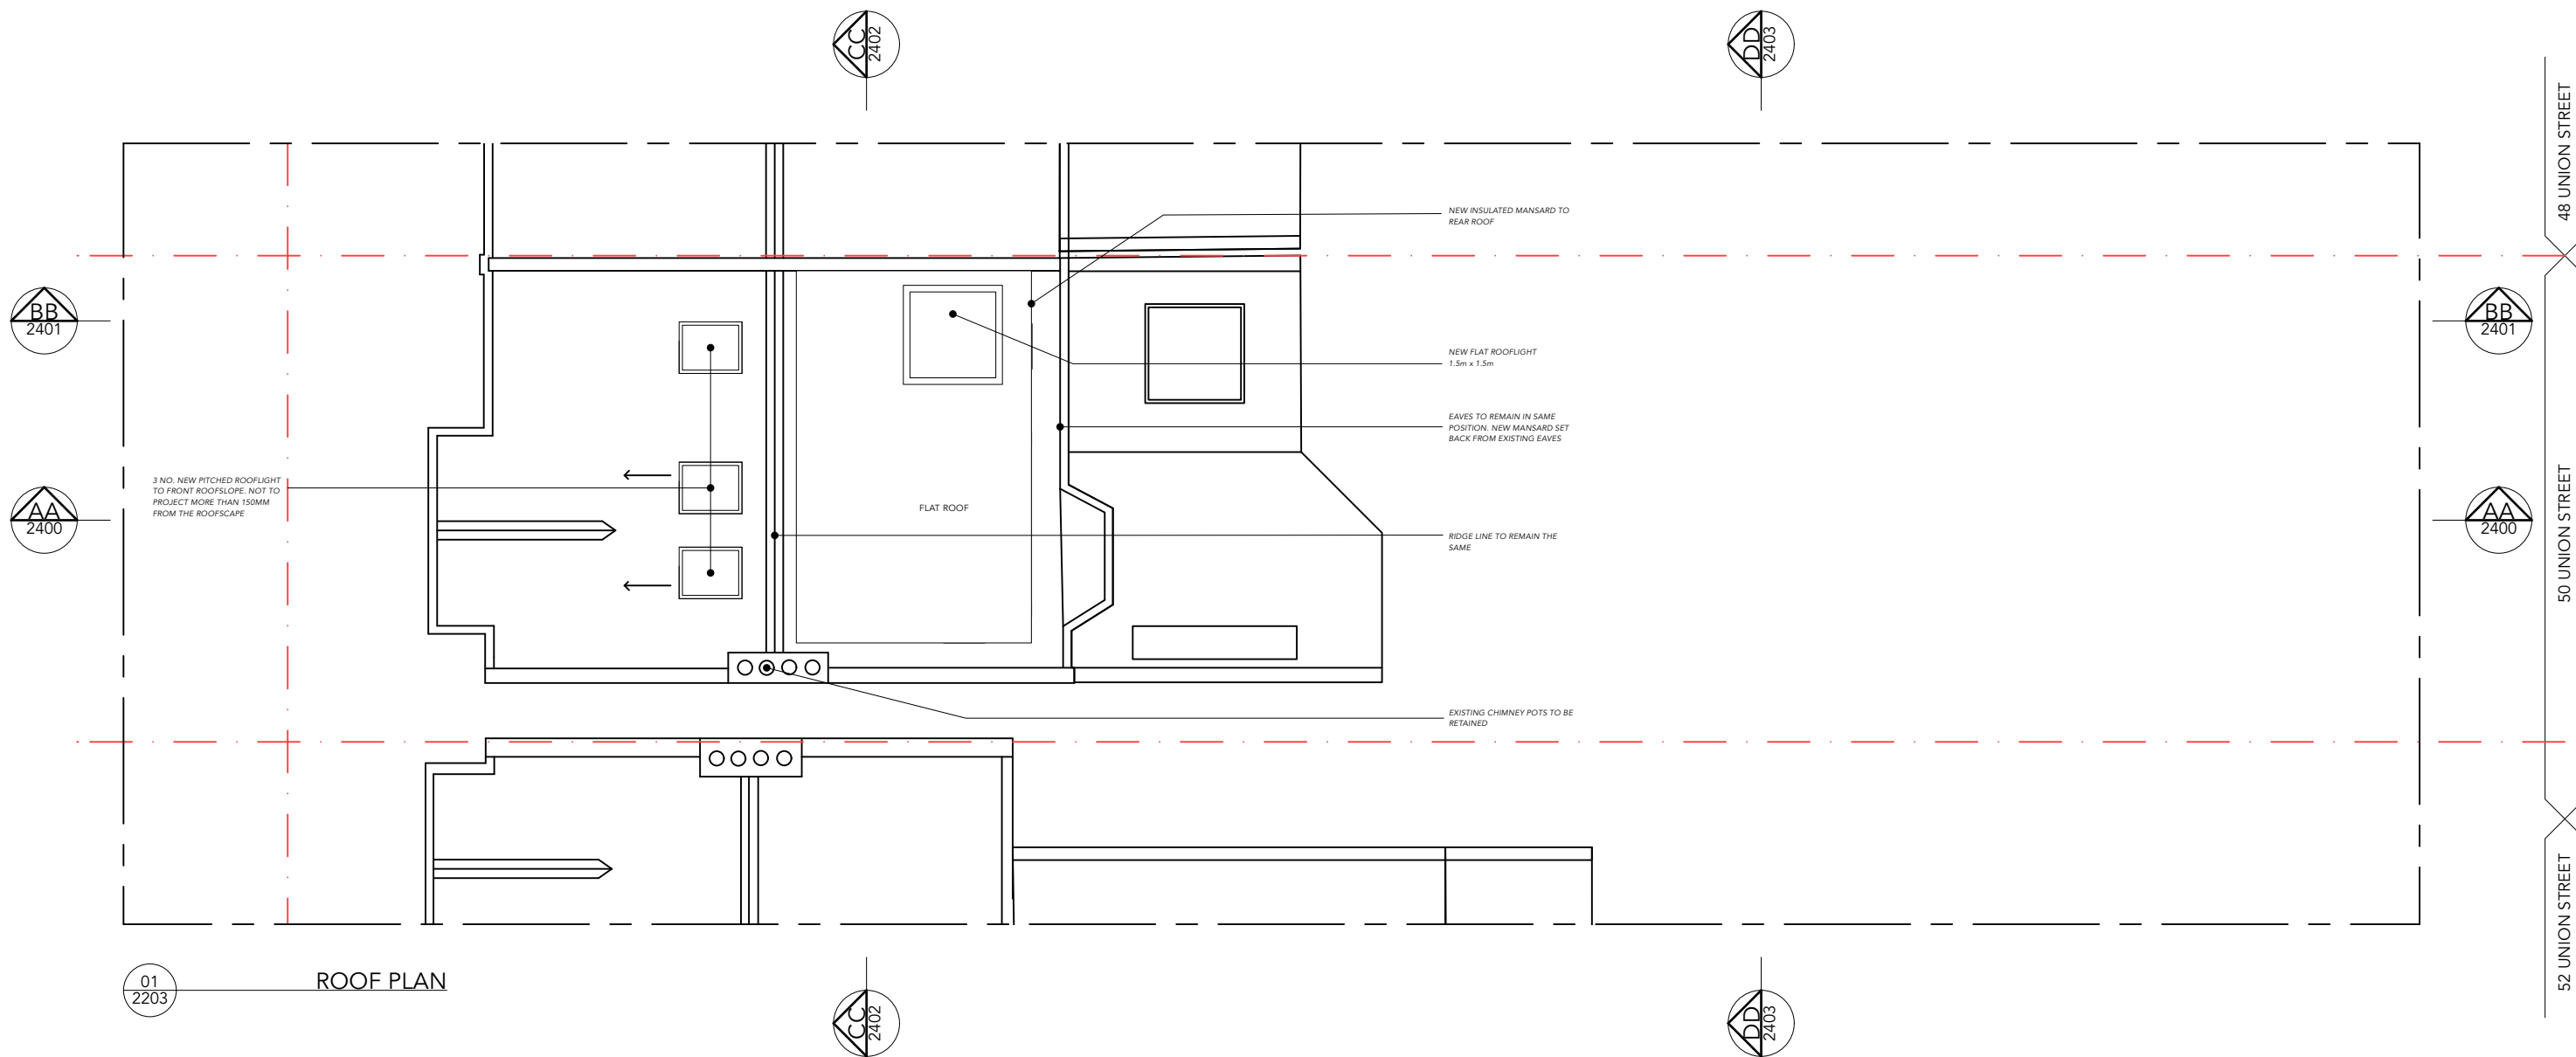



Project 238 SIRDAR ROAD N22 6QS		Drawing Status PLANNING				General Notes 1. This drawing is to be read in conjunction with all relevant drawings and specifications. 2. All dimensions to be checked and confirmed on site. 3. All works may be subject to revision on site. 4. This drawing may not be copied without prior permission.					
Title ROOF PLAN PROPOSED		Date SEP 24	Scale 1:100 @ A3								
		Job No. 2105	Dwg No. 2203		Rev. P1						
				P1	13/12/24					SO	Planning
				Rev	Date	Drawn by	Amendments				

 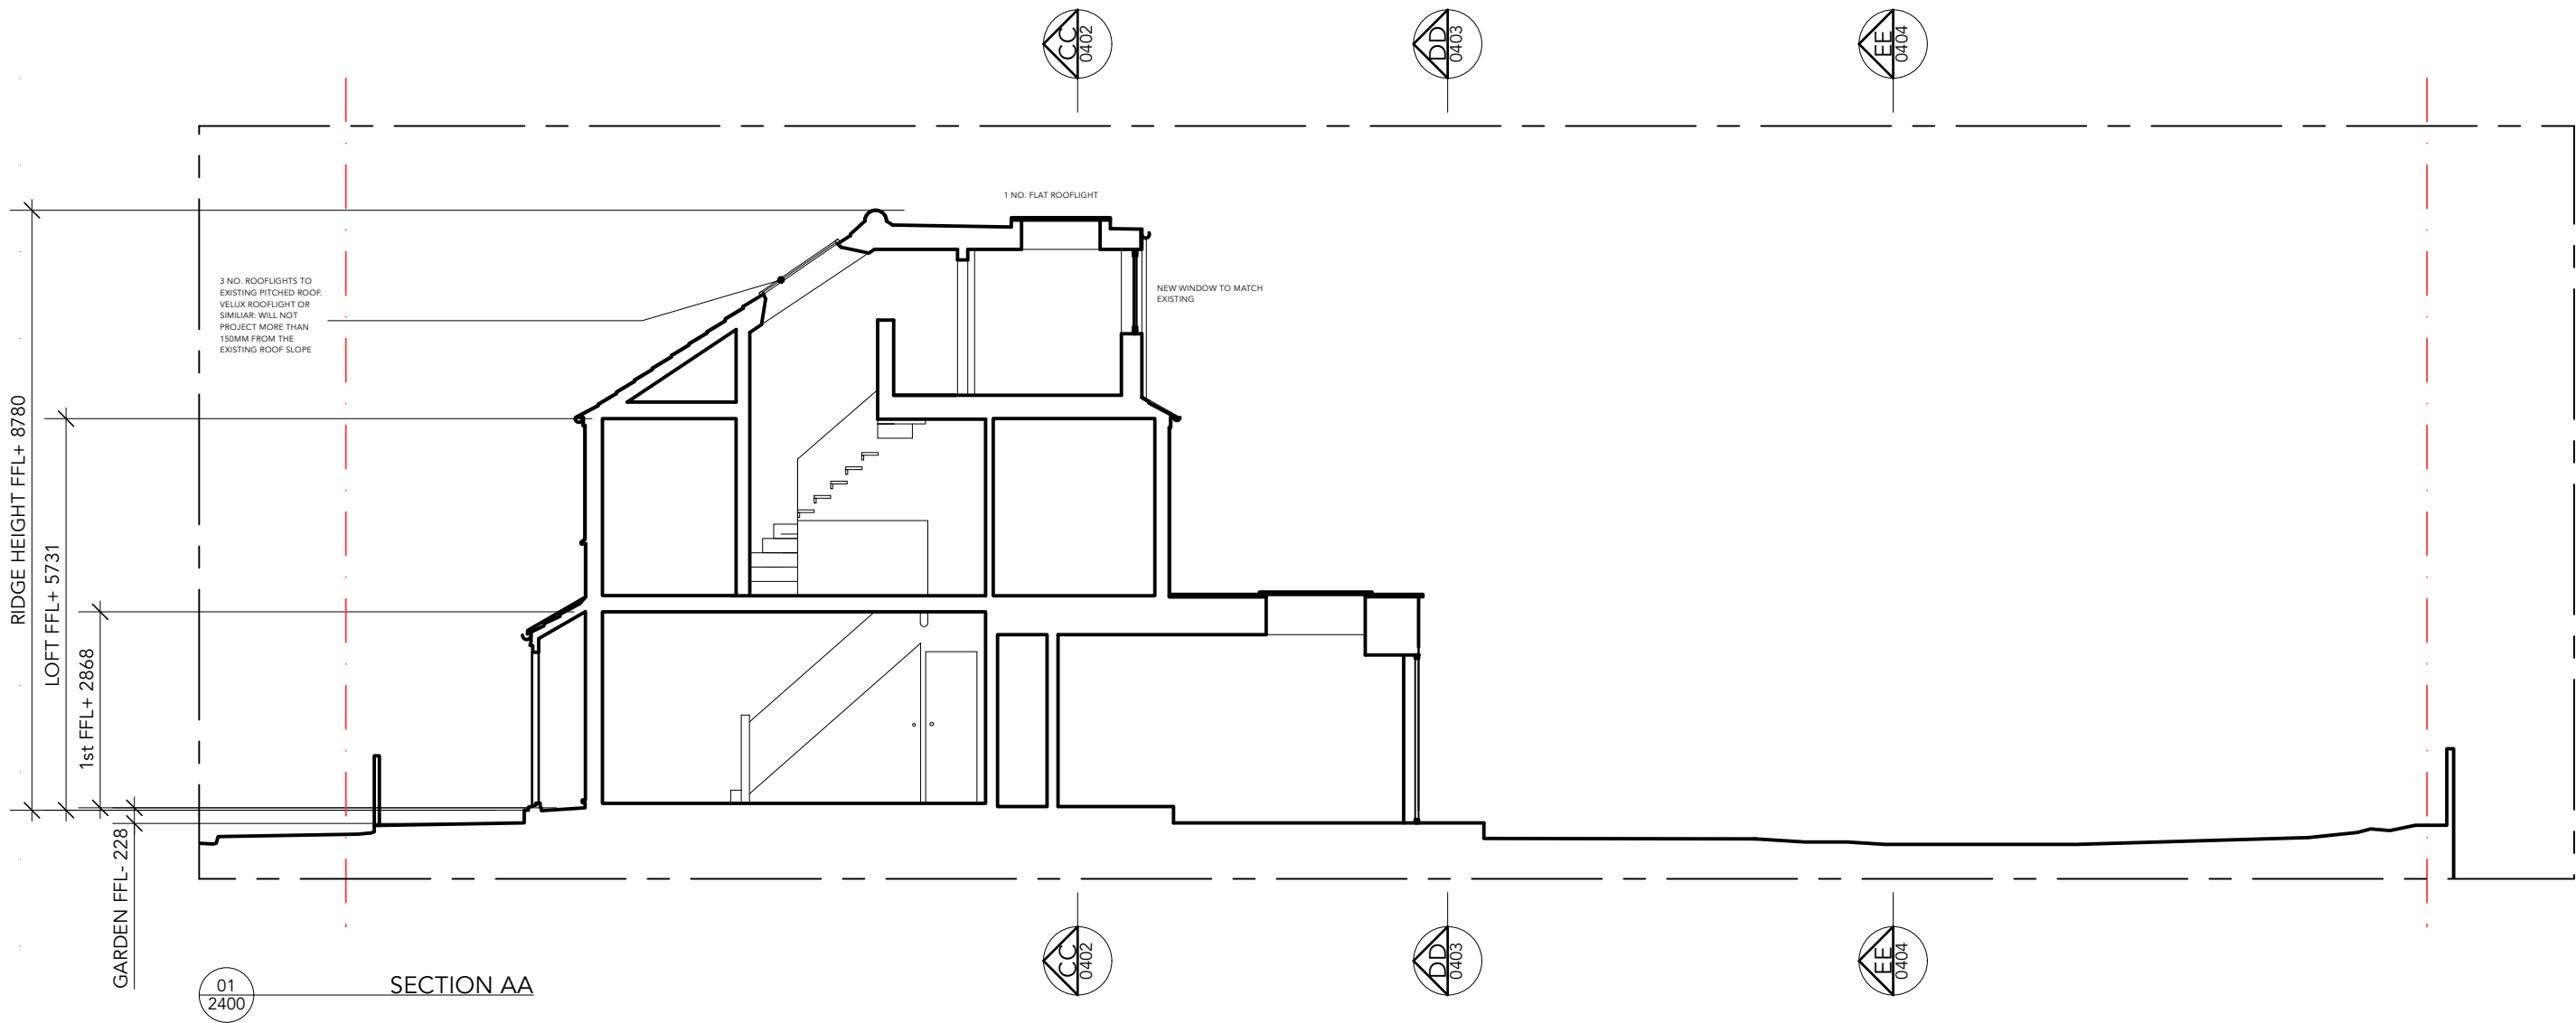


studio@architectureOR.com | www.architectureOR.com

Project 238 SIRDAR ROAD N22 6QS		Drawing Status PLANNING										General Notes		
Title SECTION AA PROPOSED		Date SEP 24	Scale 1:100 @ A3											
		Job No. 2105	Dwg No. 2400		Rev. P1	P1	13/12/24	SO	Planning	1. This drawing is to be read in conjunction with all relevant drawings and specifications. 2. All dimensions to be checked and confirmed on site. 3. All works may be subject to revision on site. 4. This drawing may not be copied without prior permission.				
					Rev	Date	Drawn by	Amendments						

 


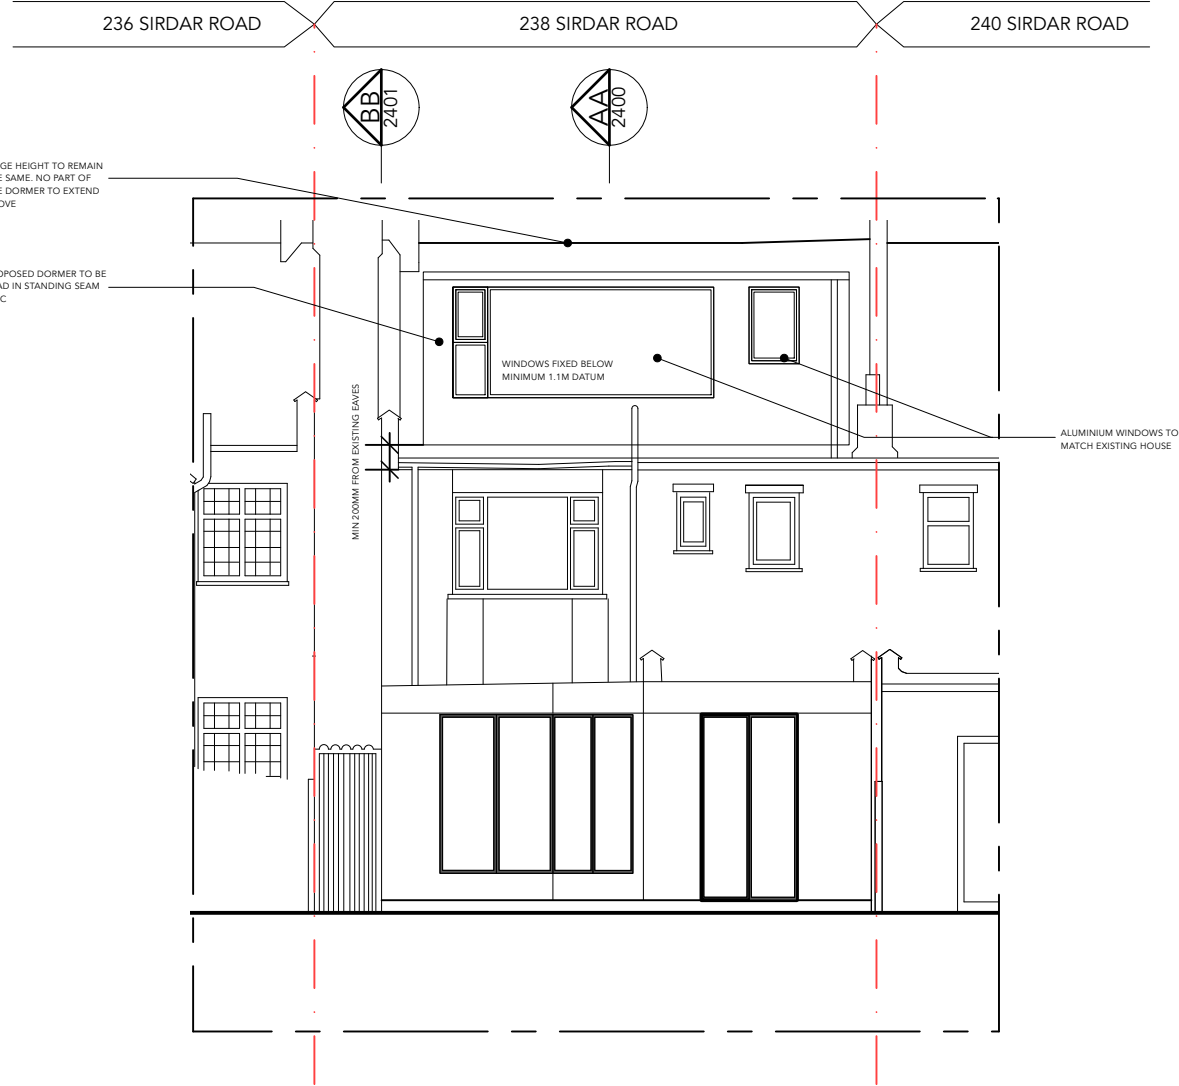

01
0601 REAR ELEVATION

 


Project 238 SIRDAR ROAD N22 6QS	Drawing Status PLANNING						General Notes 1. This drawing is to be read in conjunction with all relevant drawings and specifications. 2. All dimensions to be checked and confirmed on site. 3. All works may be subject to revision on site. 4. This drawing may not be copied without prior permission.
	Title	Date SEP 24	Scale 1:100 @ A3				
	REAR ELEVATION PROPOSED	Job No. 2105	Dwg No. 2601	Rev. P1	PI 13/12/24	SO Planning	
					Rev Date	Drawn by Amendments	

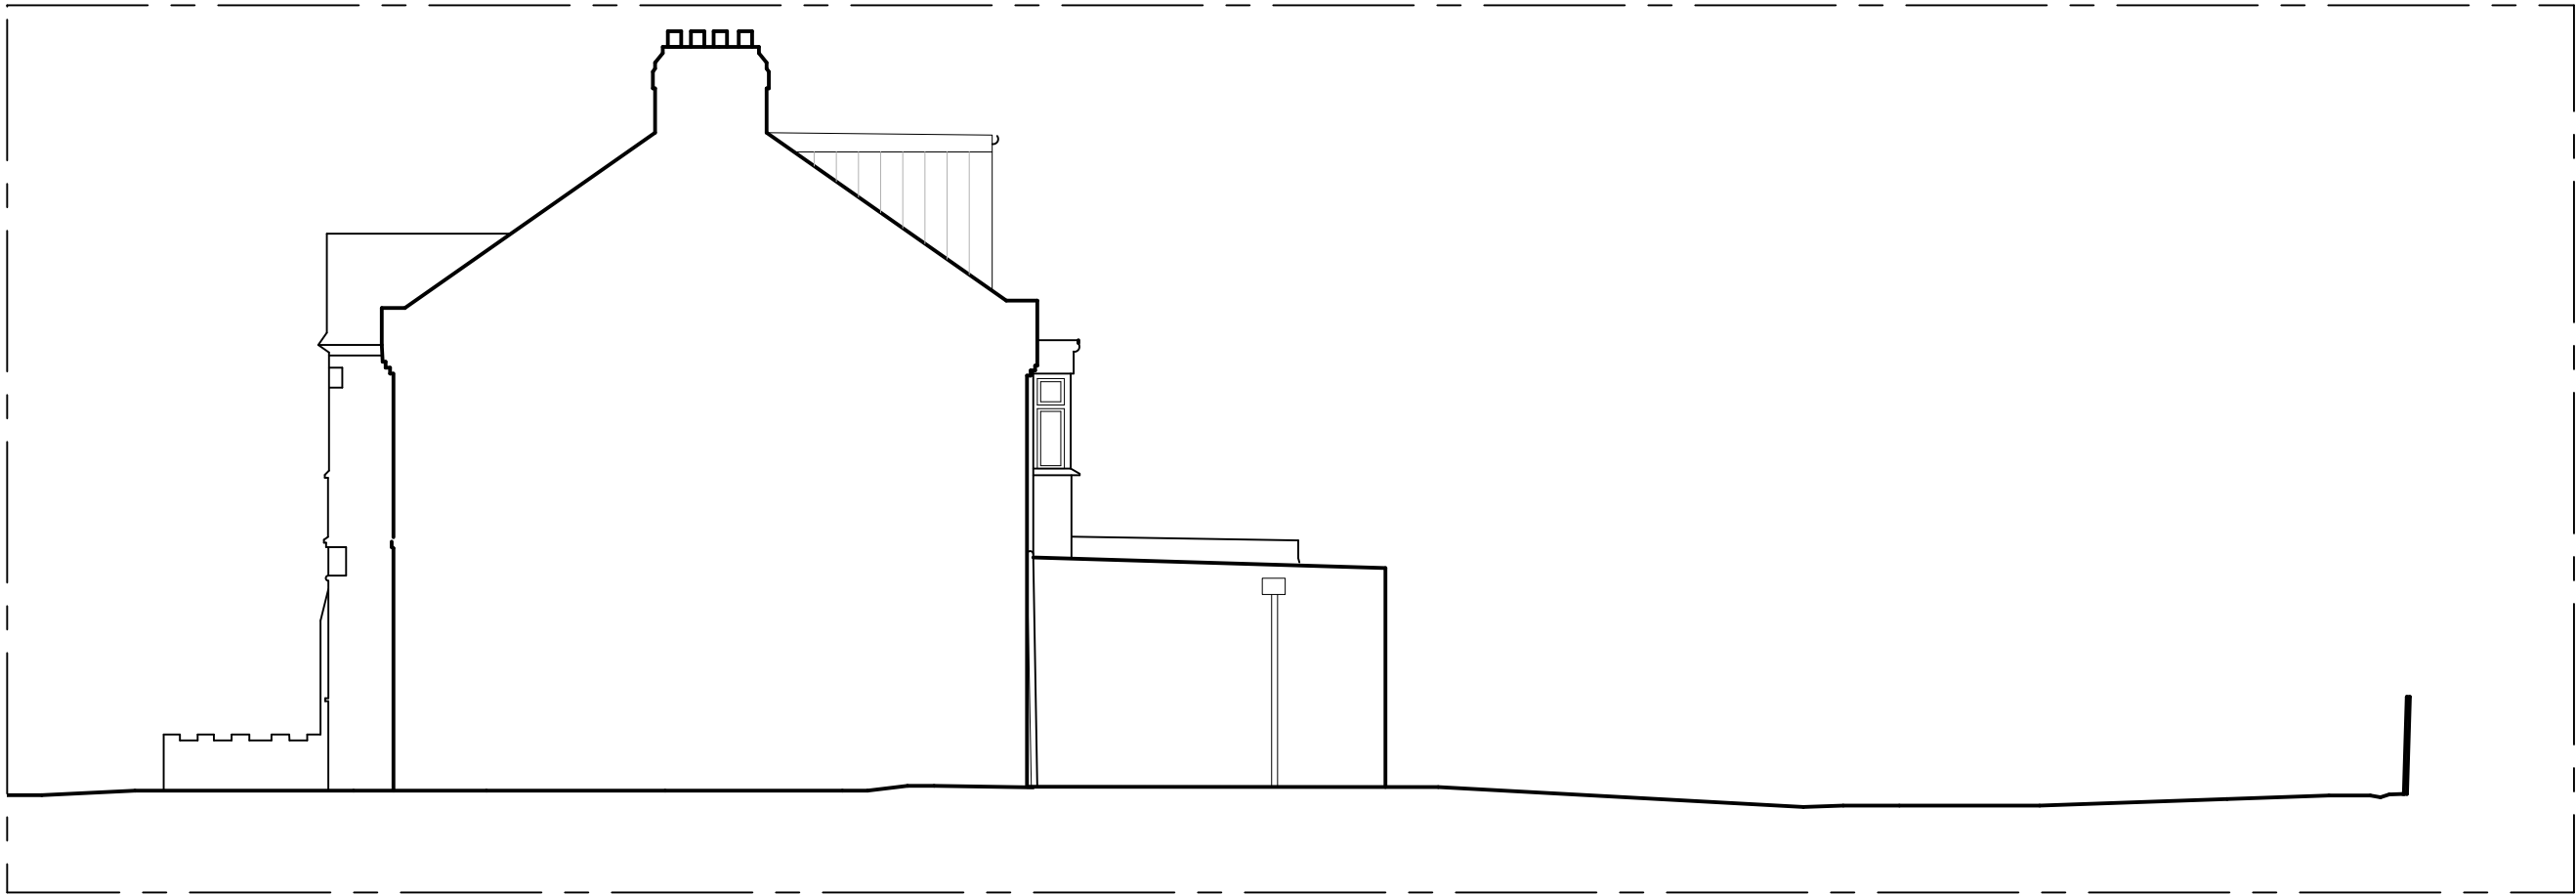

01
2602

SIDE ELEVATION

 

Project 238 SIRDAR ROAD N22 6QS		Drawing Status PLANNING			General Notes 1. This drawing is to be read in conjunction with all relevant drawings and specifications. 2. All dimensions to be checked and confirmed on site. 3. All works may be subject to revision on site. 4. This drawing may not be copied without prior permission.		
Title SIDE ELEVATION PROPOSED		Date SEP 24	Scale 1:100 @ A3				
Job No. 2105		Dwg No. 2602	Rev. P1				
P1		13/12/24	SO	Planning			
		Rev	Date	Drawn by	Amendments		