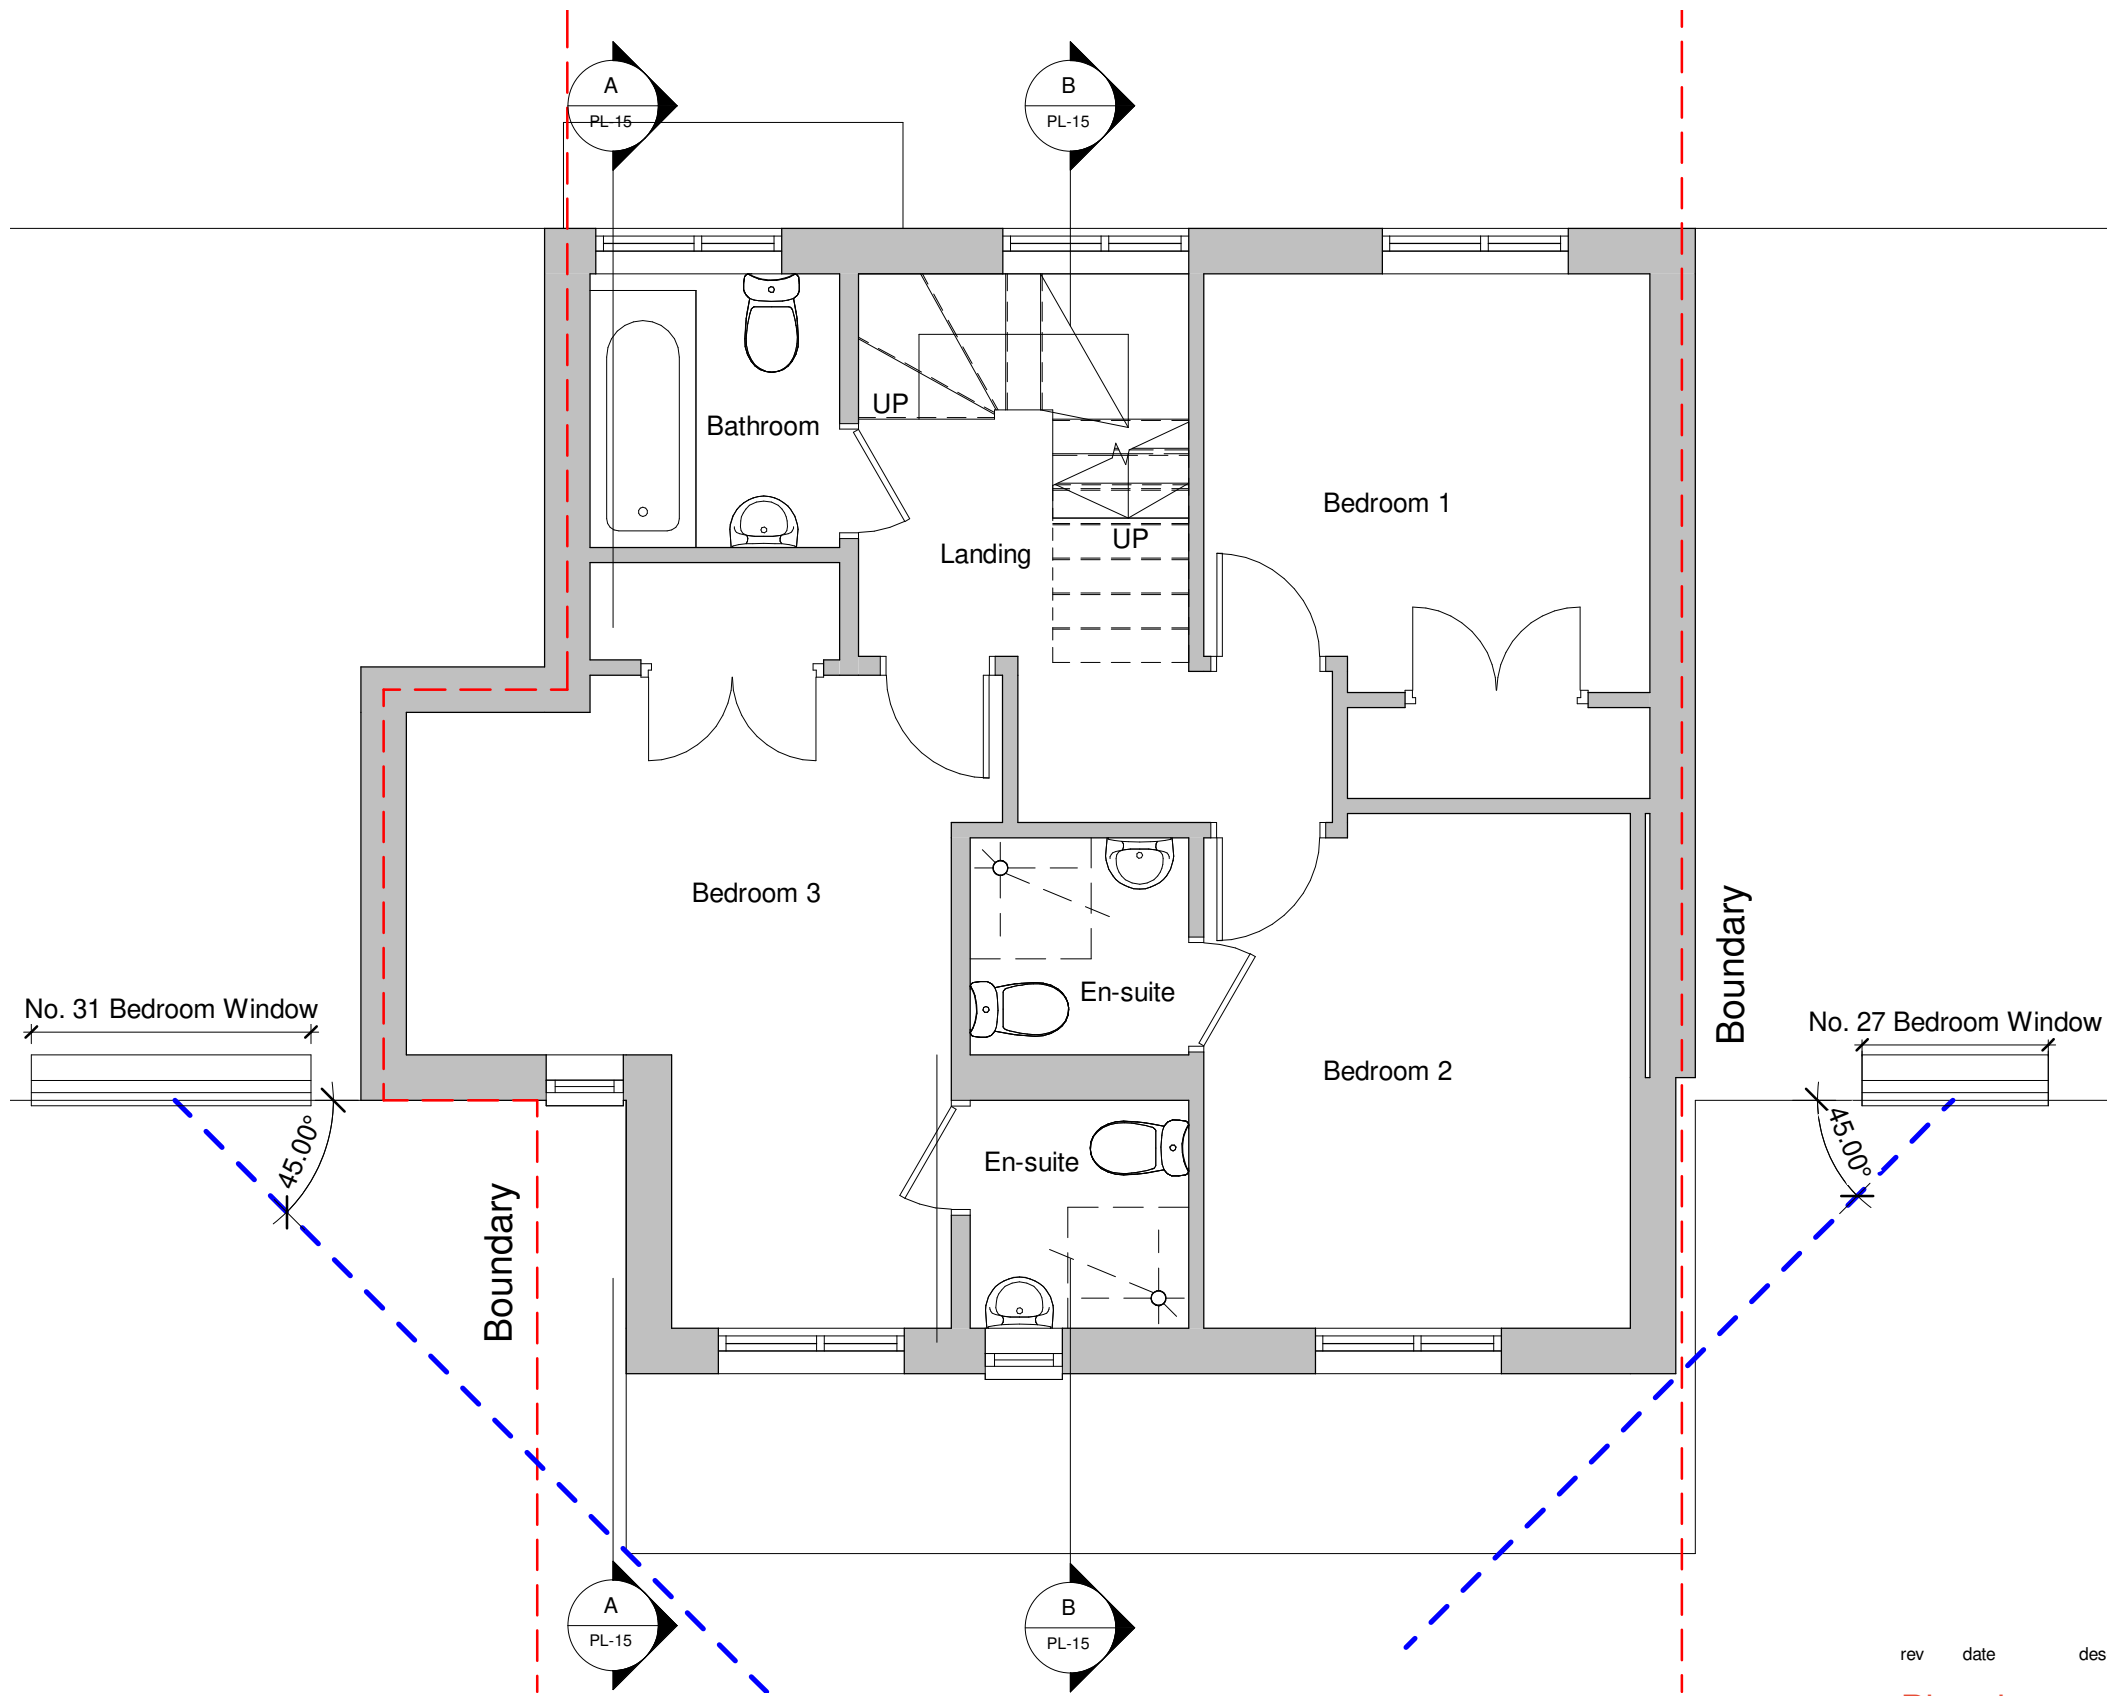


rev date description

drawn checked

Planning
29 Jellicoe Road, N17
Proposed First Floor Plans

drawing number	revision	scale @ A3	date	drawn	checked
2404 PL-12		1 : 50	06.12.24	RA	-

RAH Design | rhoda@RAHDesign.co.uk