



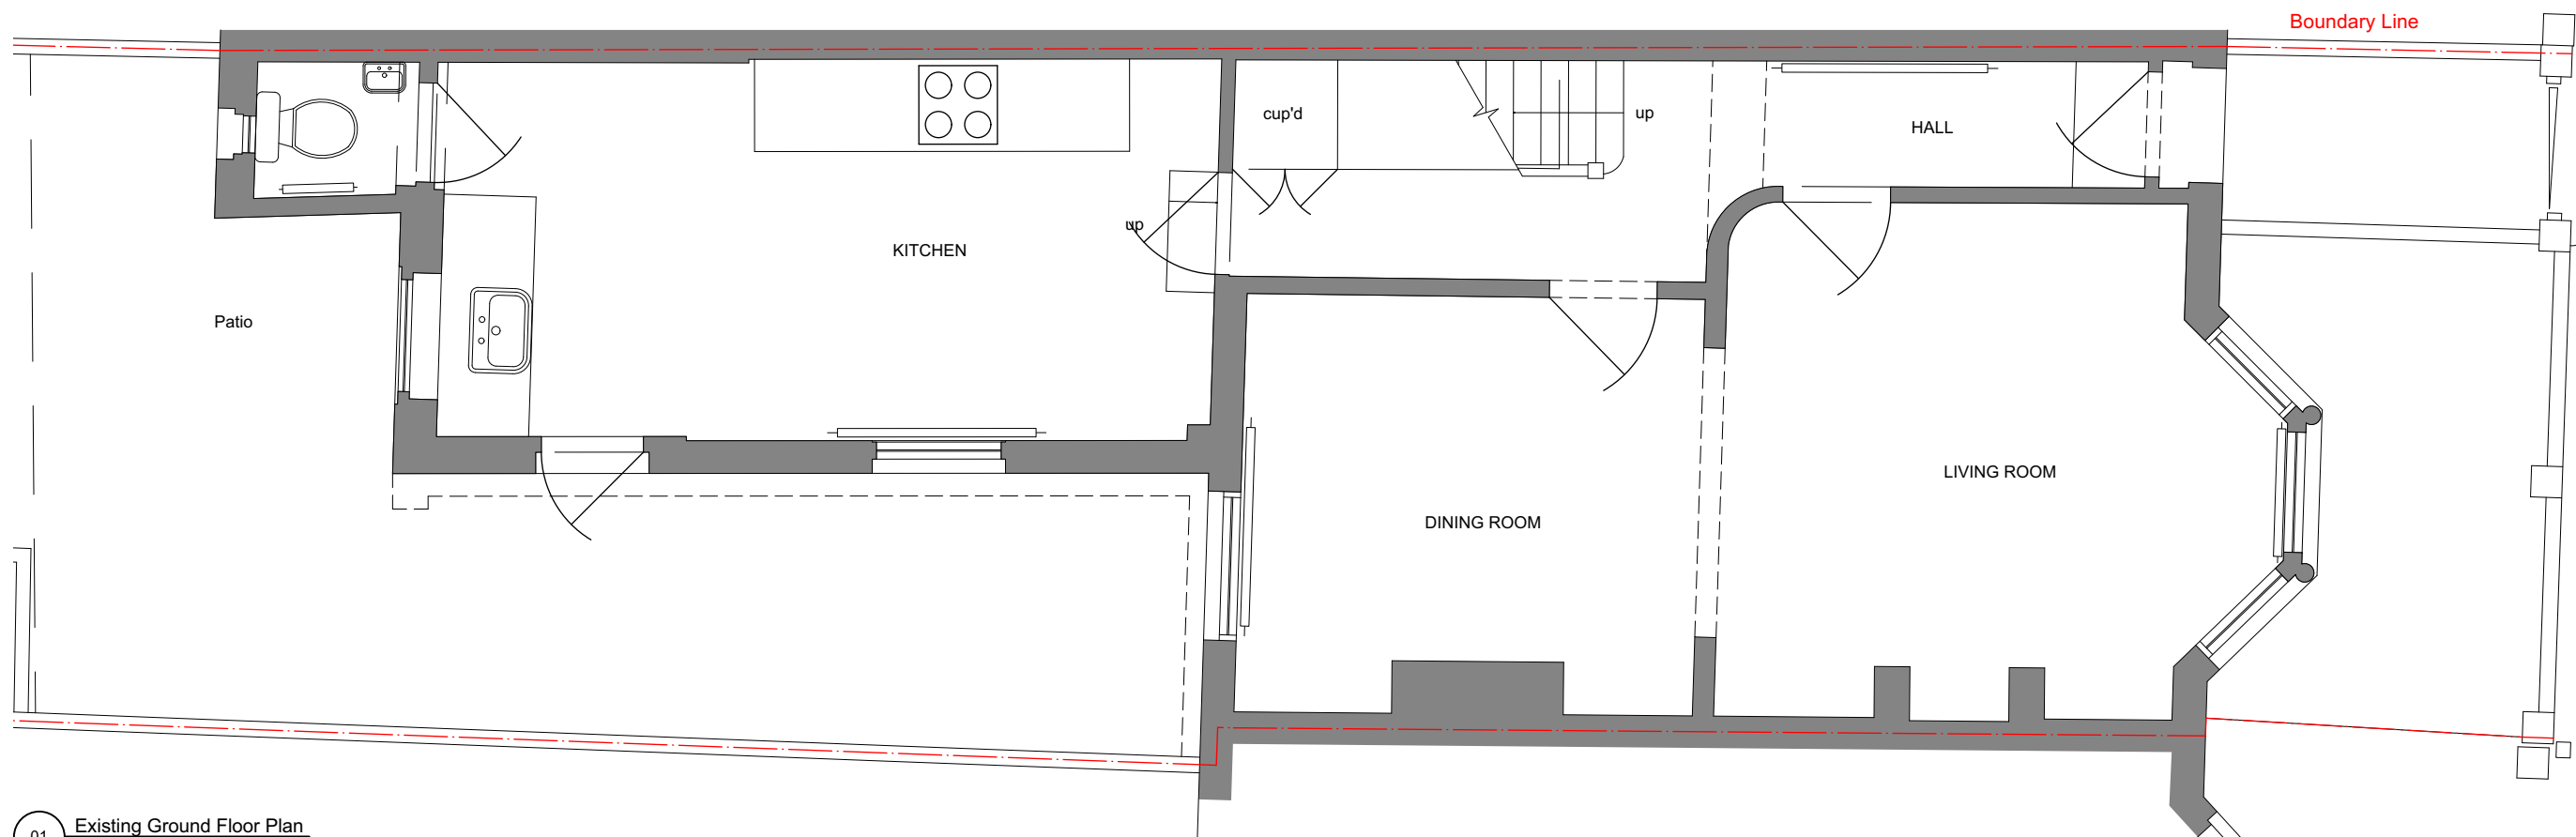

01 Existing Ground Floor Plan
Scale: 1:50

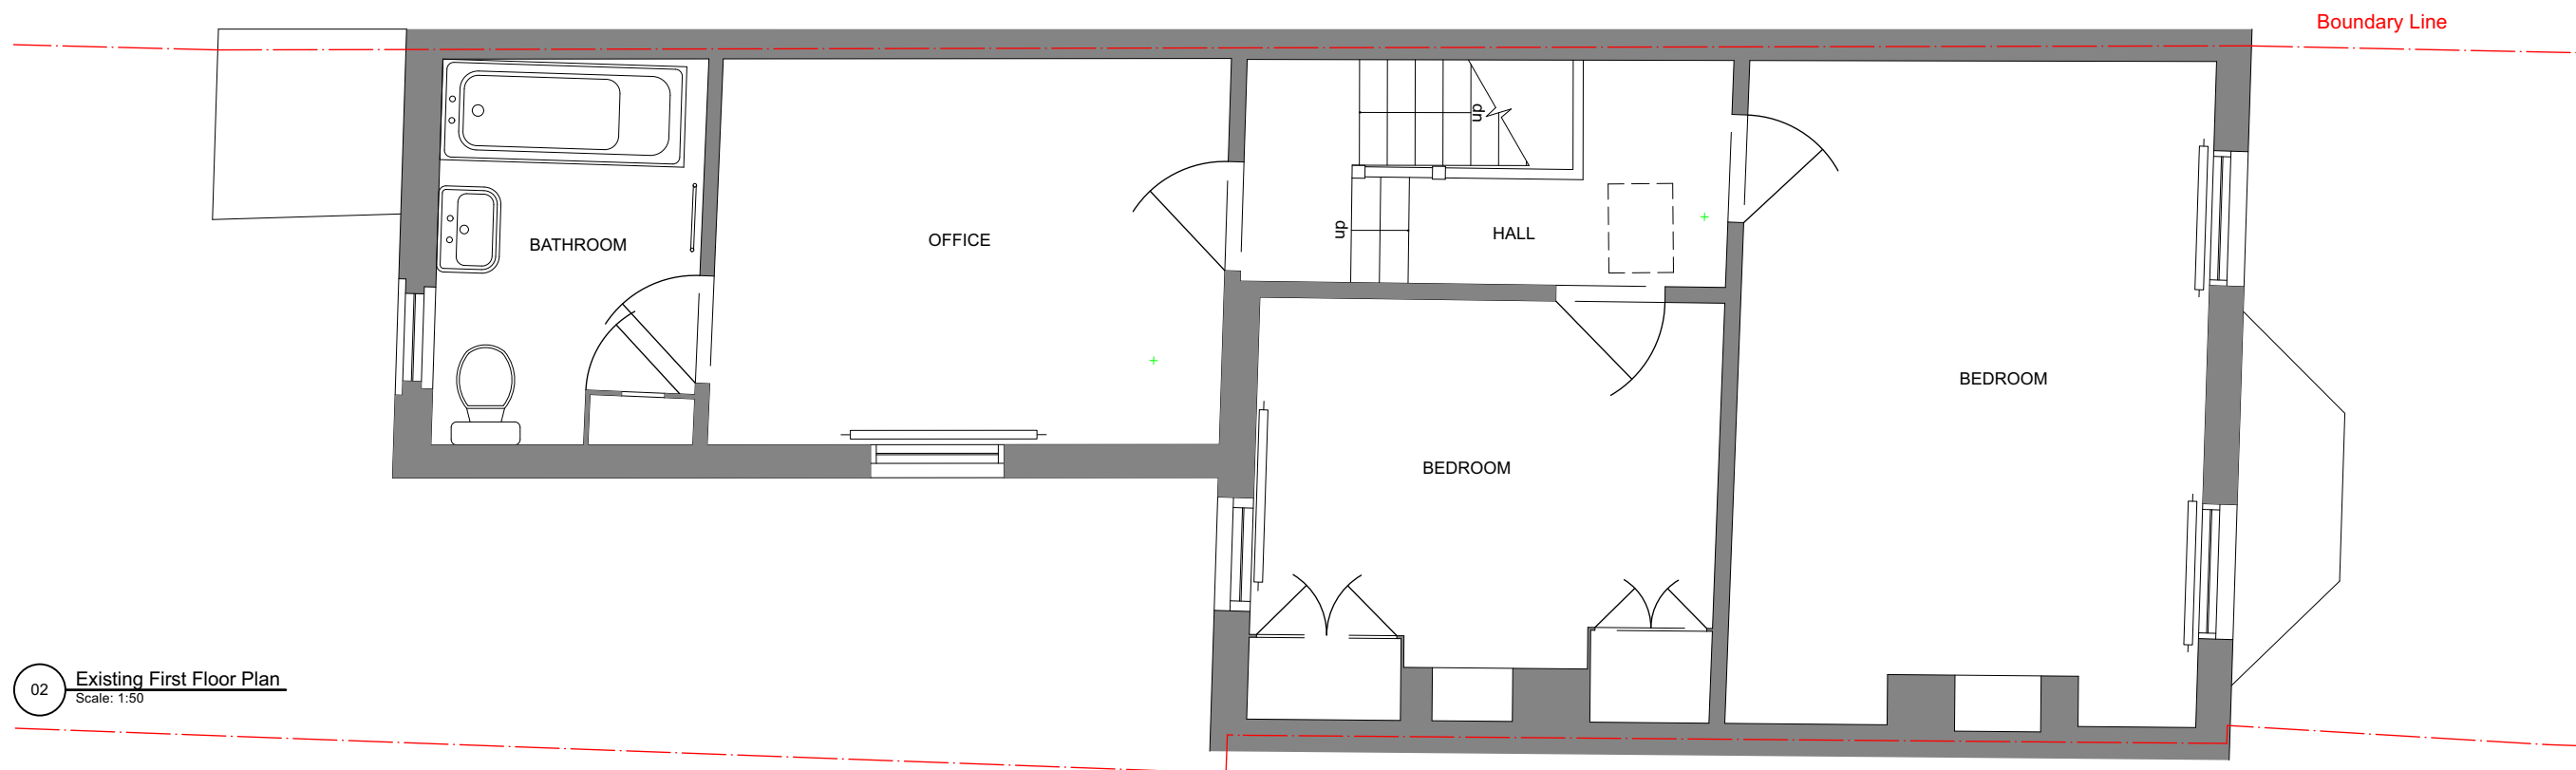

02 Existing First Floor Plan
Scale: 1:50



0 1m 2m 3m