





Orientation

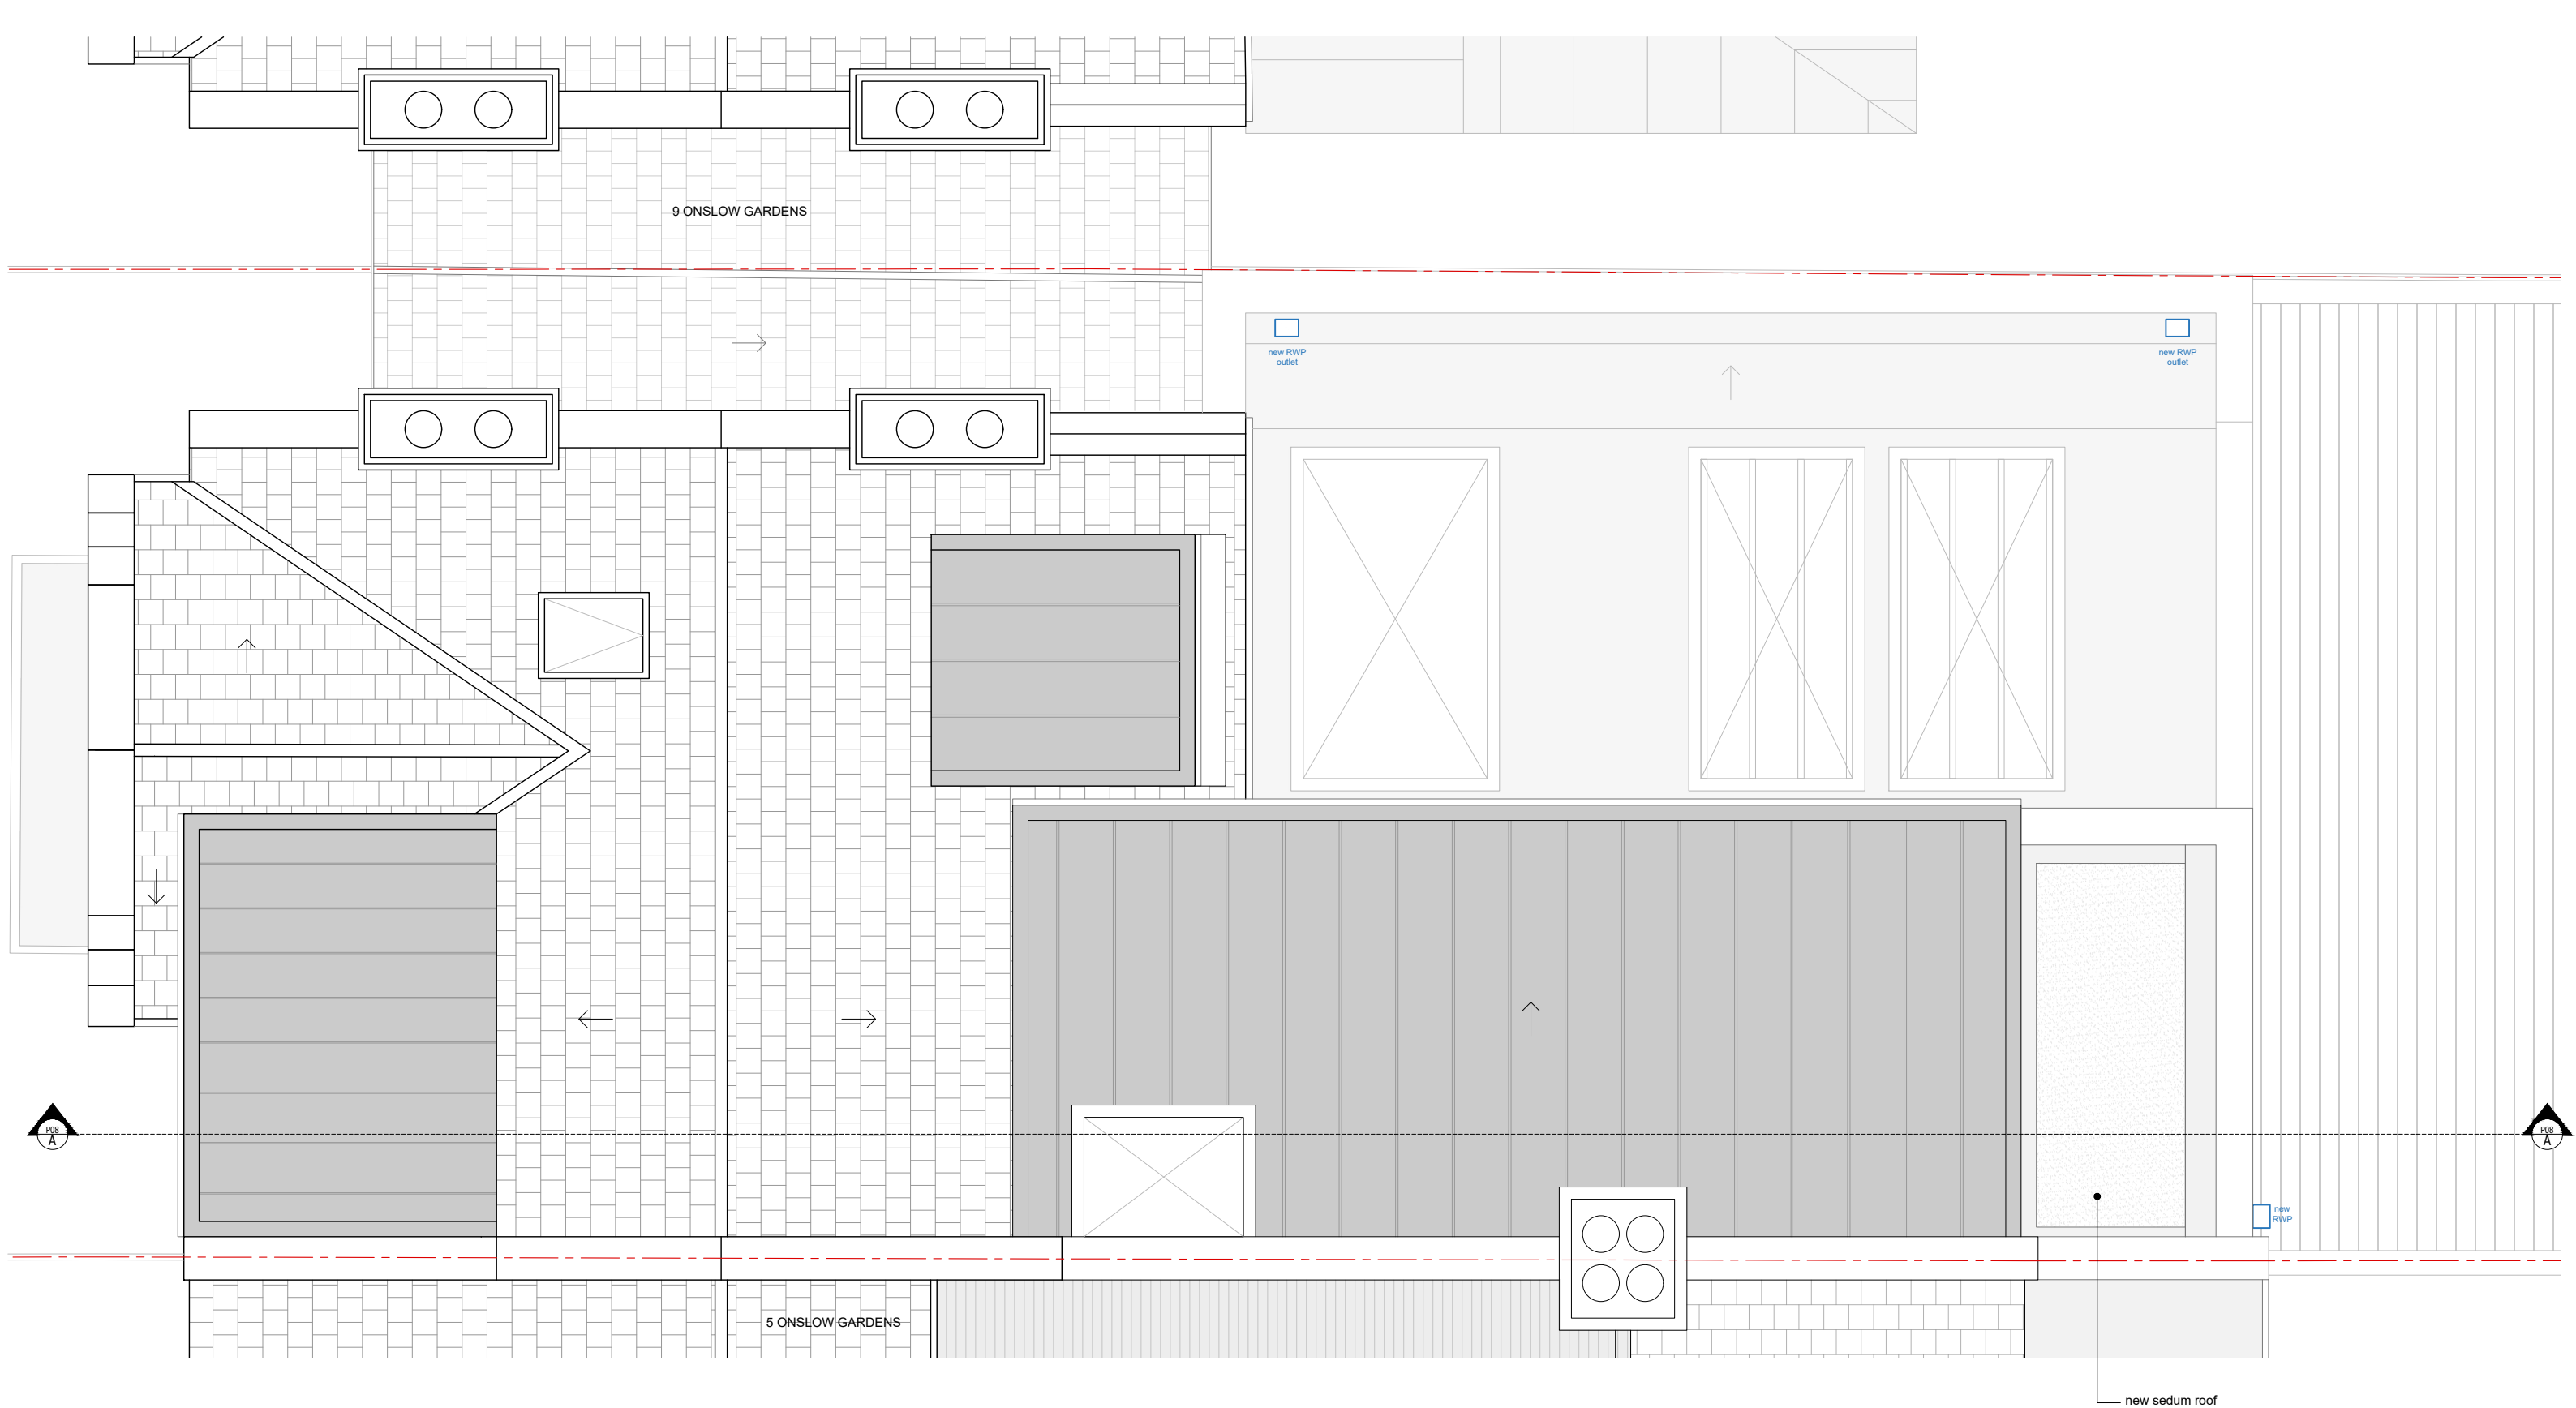

Scale Bar

 

Rev	Issue	Drwn	Chk	Date
--	Stage 3 - Planning	AR	MW	04.10.24
A	Stage 3 - Planning	AR	MW	17.12.24

Title
Proposed Roof Plan

Drawing No
ONS.07_GA-P04

Revision
A

Stage
3 - Planning

Date
AUG 2024

Scale
1:50 @A3

Client
S Carolan & J Harding

Client Address
7 Onslow Gardens
London N10 3JT

Project Address
7 Onslow Gardens
London N10 3JT

melissa white architects

Do not scale this drawing | All dimensions to be checked and confirmed on site prior to commencement of any work. Any discrepancies to be reported to the architect | All work and materials to be in accordance with current legislation, regulations, and codes of practice and British Standards | Drawing to be read in conjunction with relevant consultants, sub-contractors, and manufacturers information and specifications.