


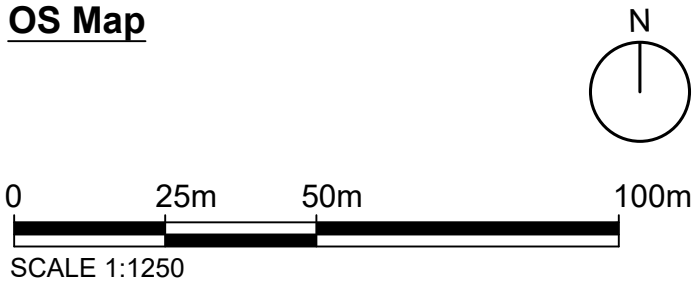


OS Map



 Property Boundary



Location Plan

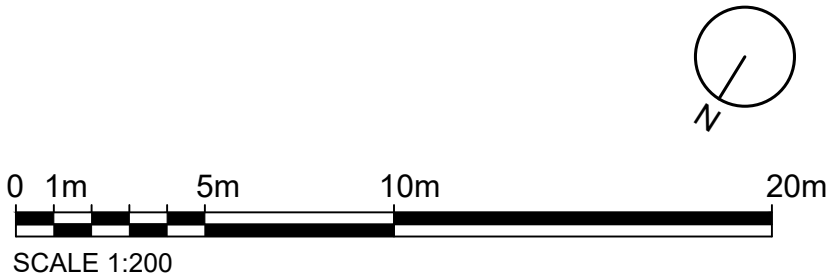

Written dimensions to be taken in preferences to scaled dimensions. The Contractor is responsible for checking all dimensions before work starts.

All work is to be carried out to the requirements, and to the satisfaction of the Local Authority. These drawings are for planning purposes only

Any discrepancies to be brought to the attention of Star Plans Consultants immediately.

Description

Rev	Date	Description	by	chk

STAR PLANS
where millimeters matter

76 Steli Ave. Canvey Island SS8 9QF
01268 914 125 • info@starplans.co.uk


Architecture | Planning

Client

Project
144 Greyhound Road London,
N17 6XN

Title
Existing OS - Location Plans

Date:	18.11.2024	Rev:
Scale:	1:200 / 1:1250 @A3	
Drawing No.	L001	

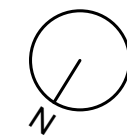

Written dimensions to be taken in preferences to scaled dimensions. The Contractor is responsible for checking all dimensions before work starts.

All work is to be carried out to the requirements, and to the satisfaction of the Local Authority.

These drawings are for planning purposes only

Any discrepancies to be brought to the attention of Star Plans Consultants immediately.

Description

Rev	Date	Description	by	chk



76 Steli Ave. Canvey Island SS8 9QF
01268 914 125 • info@starplans.co.uk


Architecture | Planning

Client

Project
144 Greyhound Road London,
N17 6XN


Title
Existing Floor Plans

Date:	18.11.2024	Rev:
Scale:	1:100@A3	
Drawing No.	E001	

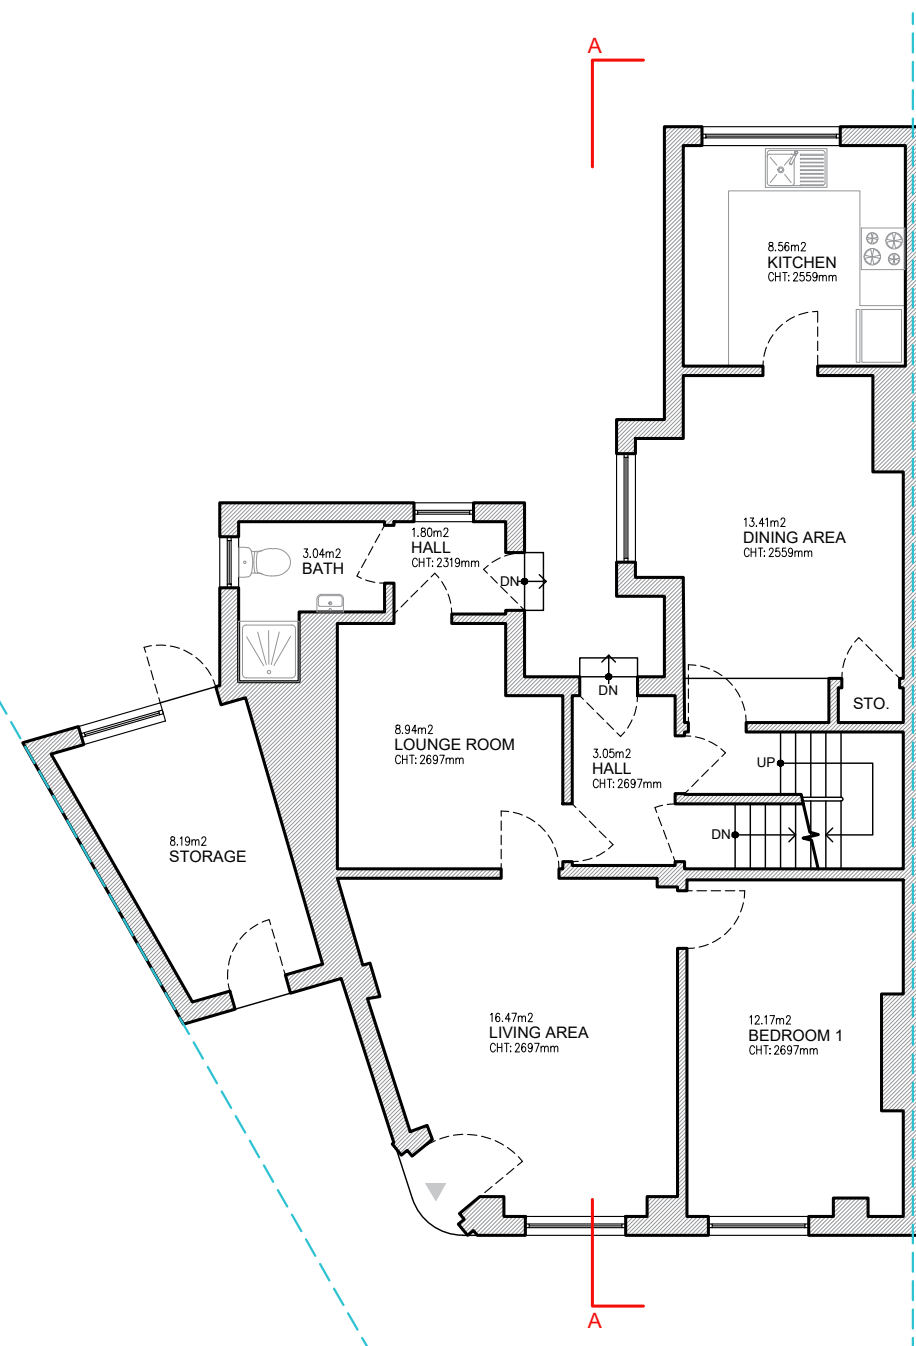



GROUND FLOOR
GIA = 90.05 M²

TOTAL EXISTING GIA = 159.70 M²

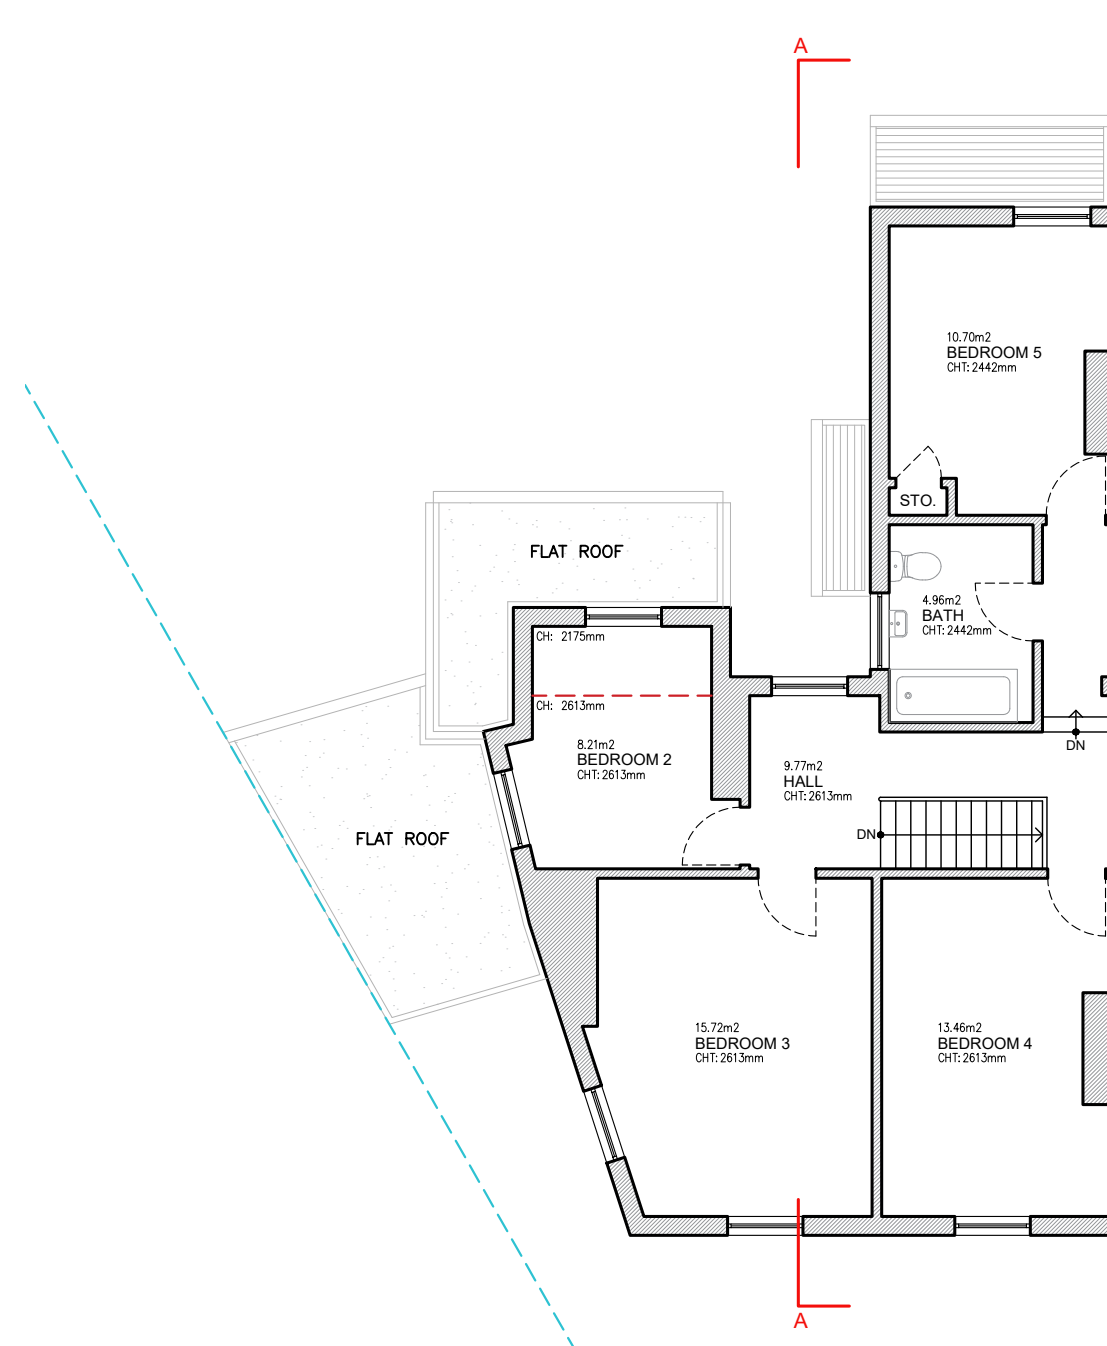

FIRST FLOOR
GIA = 69.65 M²

 

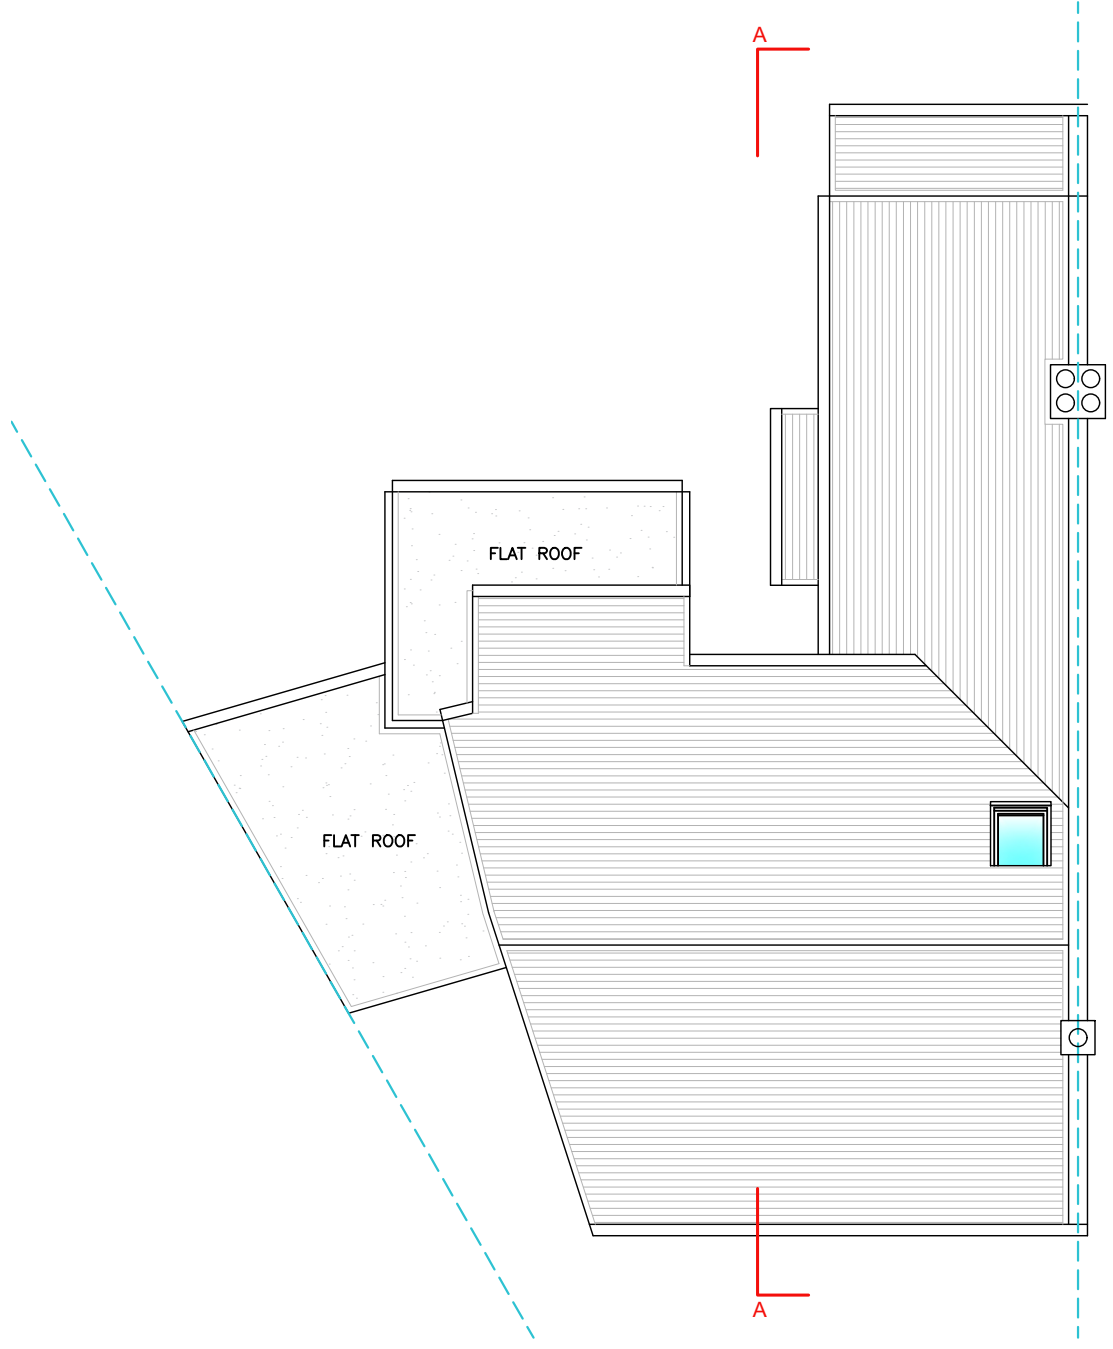

ROOF PLAN



Written dimensions to be taken in preferences to scaled dimensions. The Contractor is responsible for checking all dimensions before work starts.

All work is to be carried out to the requirements, and to the satisfaction of the Local Authority.

These drawings are for planning purposes only

Any discrepancies to be brought to the attention of Star Plans Consultants immediately.

Description

Rev	Date	Description	by	chk



76 Steli Ave. Canvey Island SS8 9QF
01268 914 125 • info@starplans.co.uk

Architecture | Planning

Client

Project
144 Greyhound Road London,
N17 6XN


Title
Existing Roof Plan

Date:	18.11.2024	Rev:
Scale:	1:100@A3	
Drawing No.	E002	



144 Greyhound Rd

NORTH-EAST ELEVATION (FRONT VIEW)

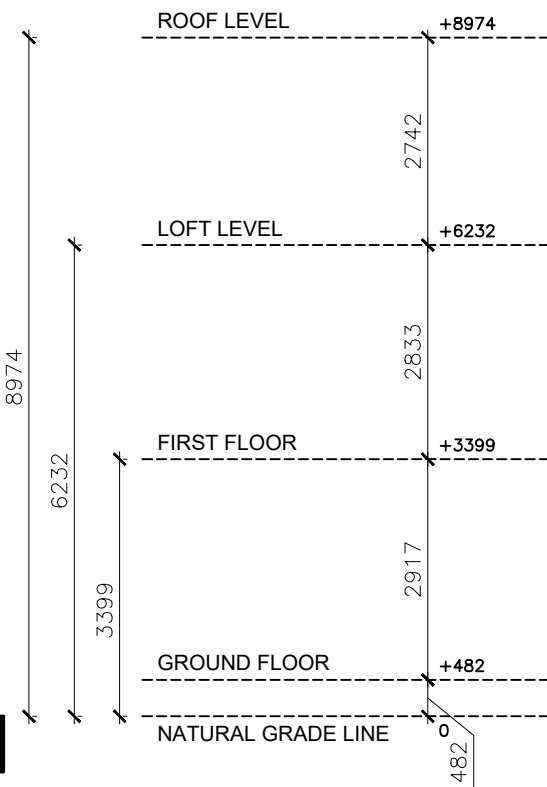

144 Greyhound Rd

SOUTH-WEST ELEVATION (REAR VIEW)



Written dimensions to be taken in preferences to scaled dimensions. The Contractor is responsible for checking all dimensions before work starts.

All work is to be carried out to the requirements, and to the satisfaction of the Local Authority.

These drawings are for planning purposes only

Any discrepancies to be brought to the attention of Star Plans Consultants immediately.

Description

Rev	Date	Description	by	chk



76 Steli Ave. Canvey Island SS8 9QF
01268 914 125 • info@starplans.co.uk

Architecture | Planning

Client

Project
144 Greyhound Road London,
N17 6XN



Title
Existing Front and Rear Elevations

Date: 18.11.2024


Scale: 1:100@A3

Drawing No. E003

Rev:

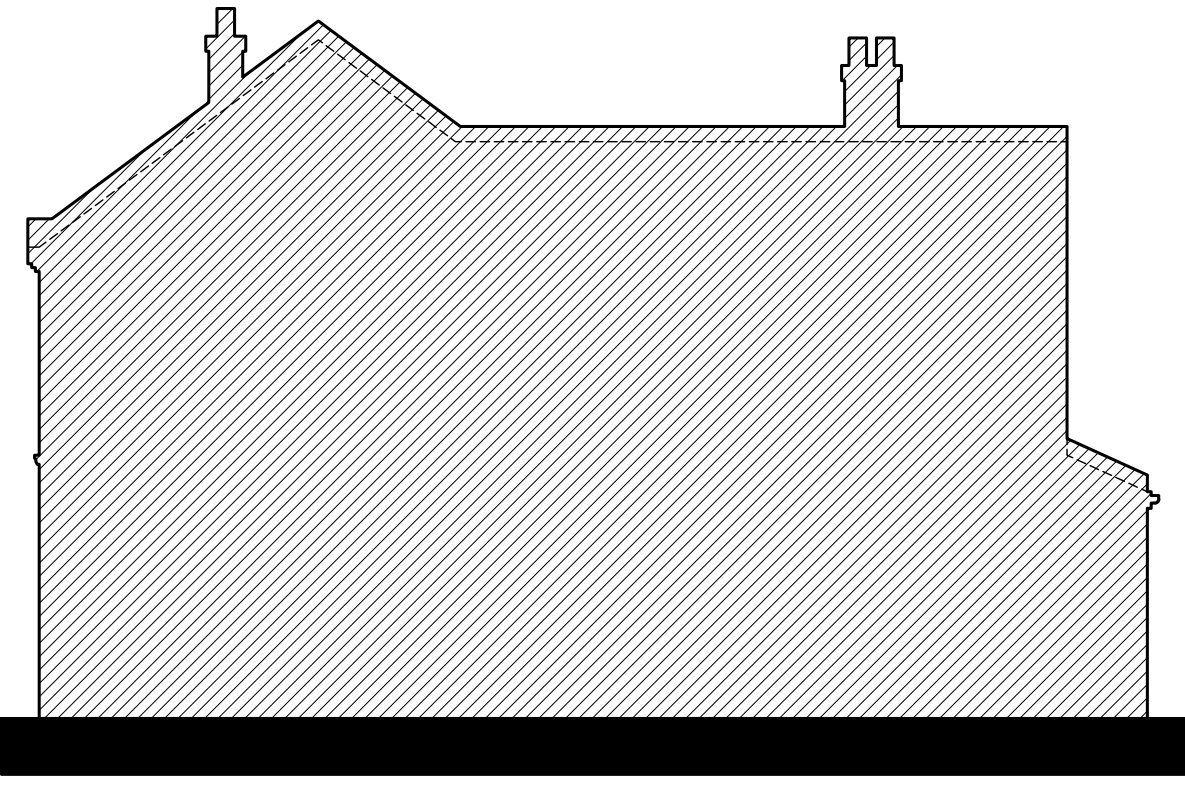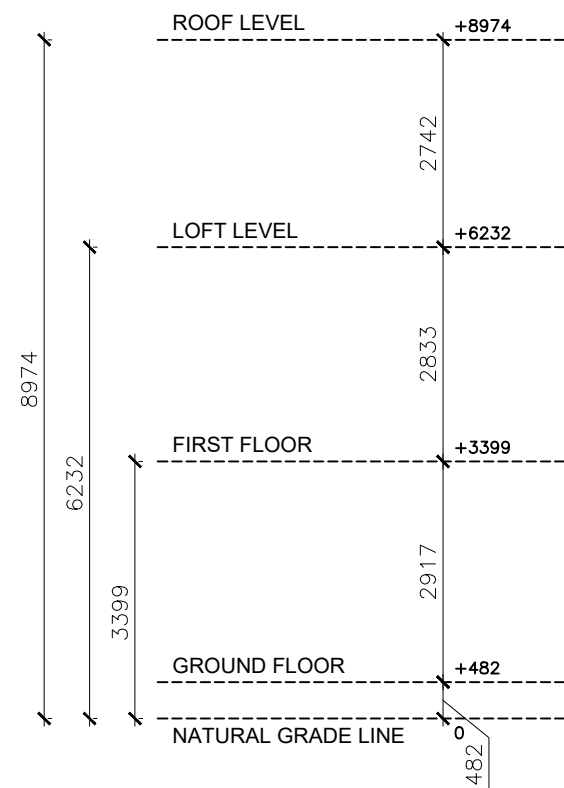

NORTH-WEST ELEVATION (RIGHT SIDE VIEW)

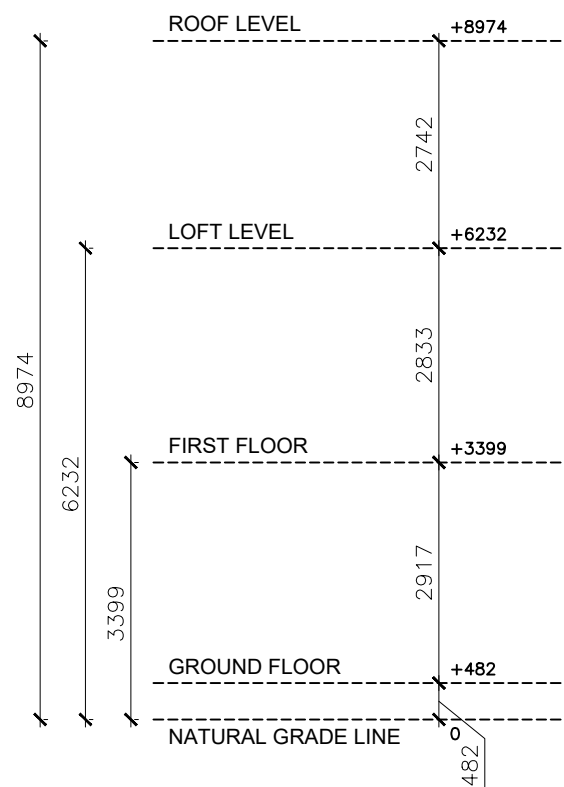

SOUTH-EAST ELEVATION (LEFT SIDE VIEW)



Written dimensions to be taken in preferences to scaled dimensions. The Contractor is responsible for checking all dimensions before work starts.

All work is to be carried out to the requirements, and to the satisfaction of the Local Authority.

These drawings are for planning purposes only

Any discrepancies to be brought to the attention of Star Plans Consultants immediately.

Description

Rev	Date	Description	by	chk



76 Steli Ave. Canvey Island SS8 9QF
01268 914 125 • info@starplans.co.uk


Architecture | Planning

Client

Project
144 Greyhound Road London,
N17 6XN

Title
Existing Side Elevations

Date:	18.11.2024	Rev:
Scale:	1:100@A3	
Drawing No.	E004	

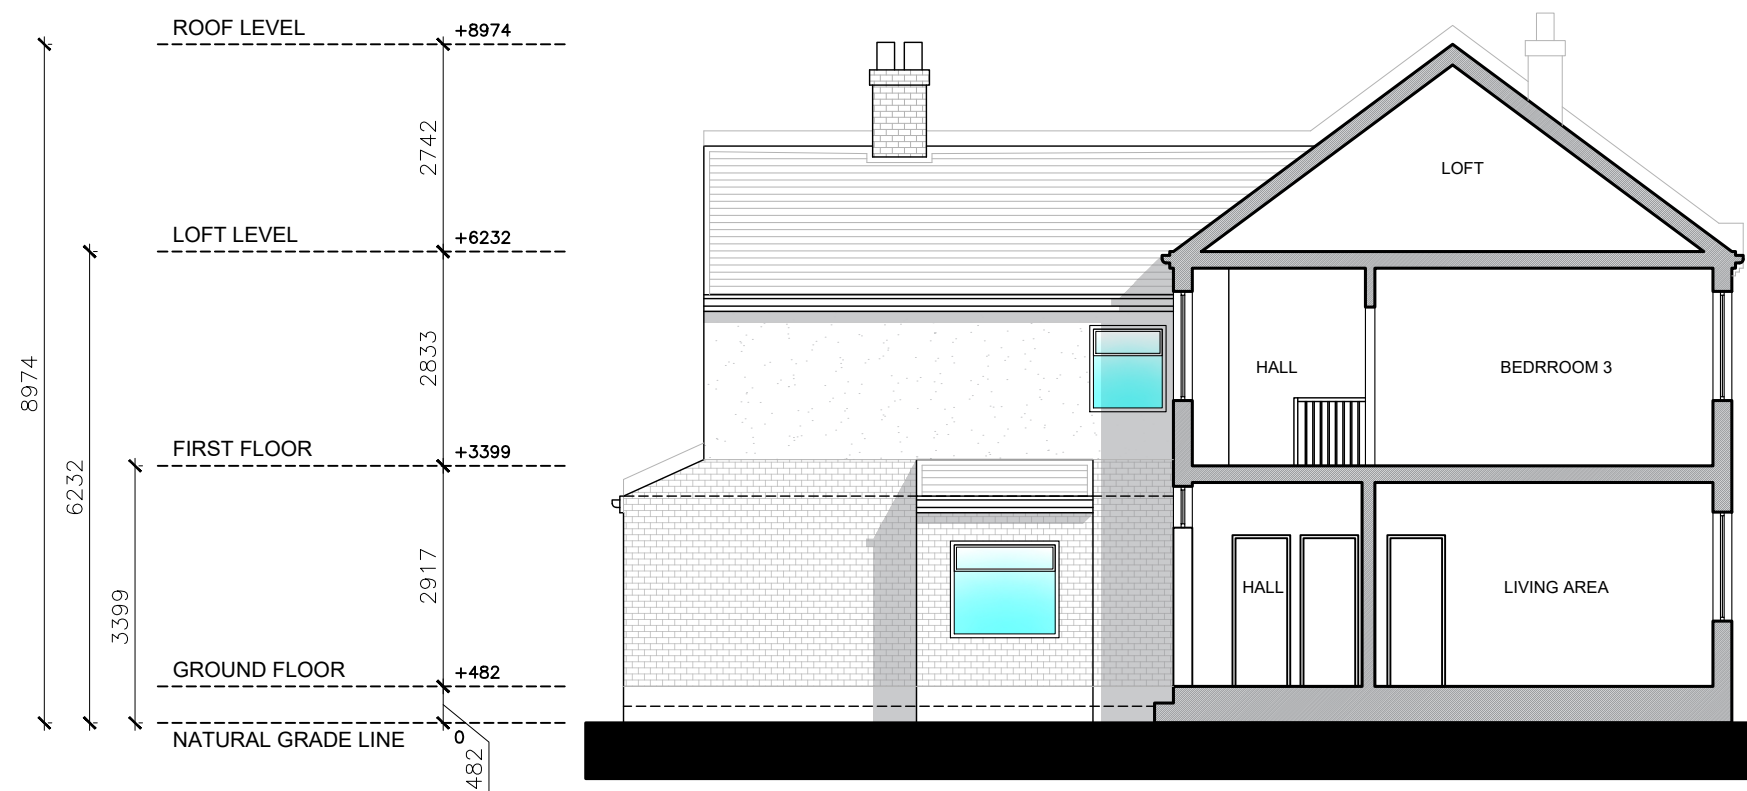

SECTION A-A

Written dimensions to be taken in preferences to scaled dimensions. The Contractor is responsible for checking all dimensions before work starts.

All work is to be carried out to the requirements, and to the satisfaction of the Local Authority.

These drawings are for planning purposes only

Any discrepancies to be brought to the attention of Star Plans Consultants immediately.

Description

Rev	Date	Description	by	chk



76 Steli Ave. Canvey Island SS8 9QF
01268 914 125 • info@starplans.co.uk

Architecture | Planning

Client

Project
144 Greyhound Road London,
N17 6XN

Title
Existing Section

Date:	18.11.2024	Rev:
Scale:	1:100@A3	
Drawing No.	E005	