



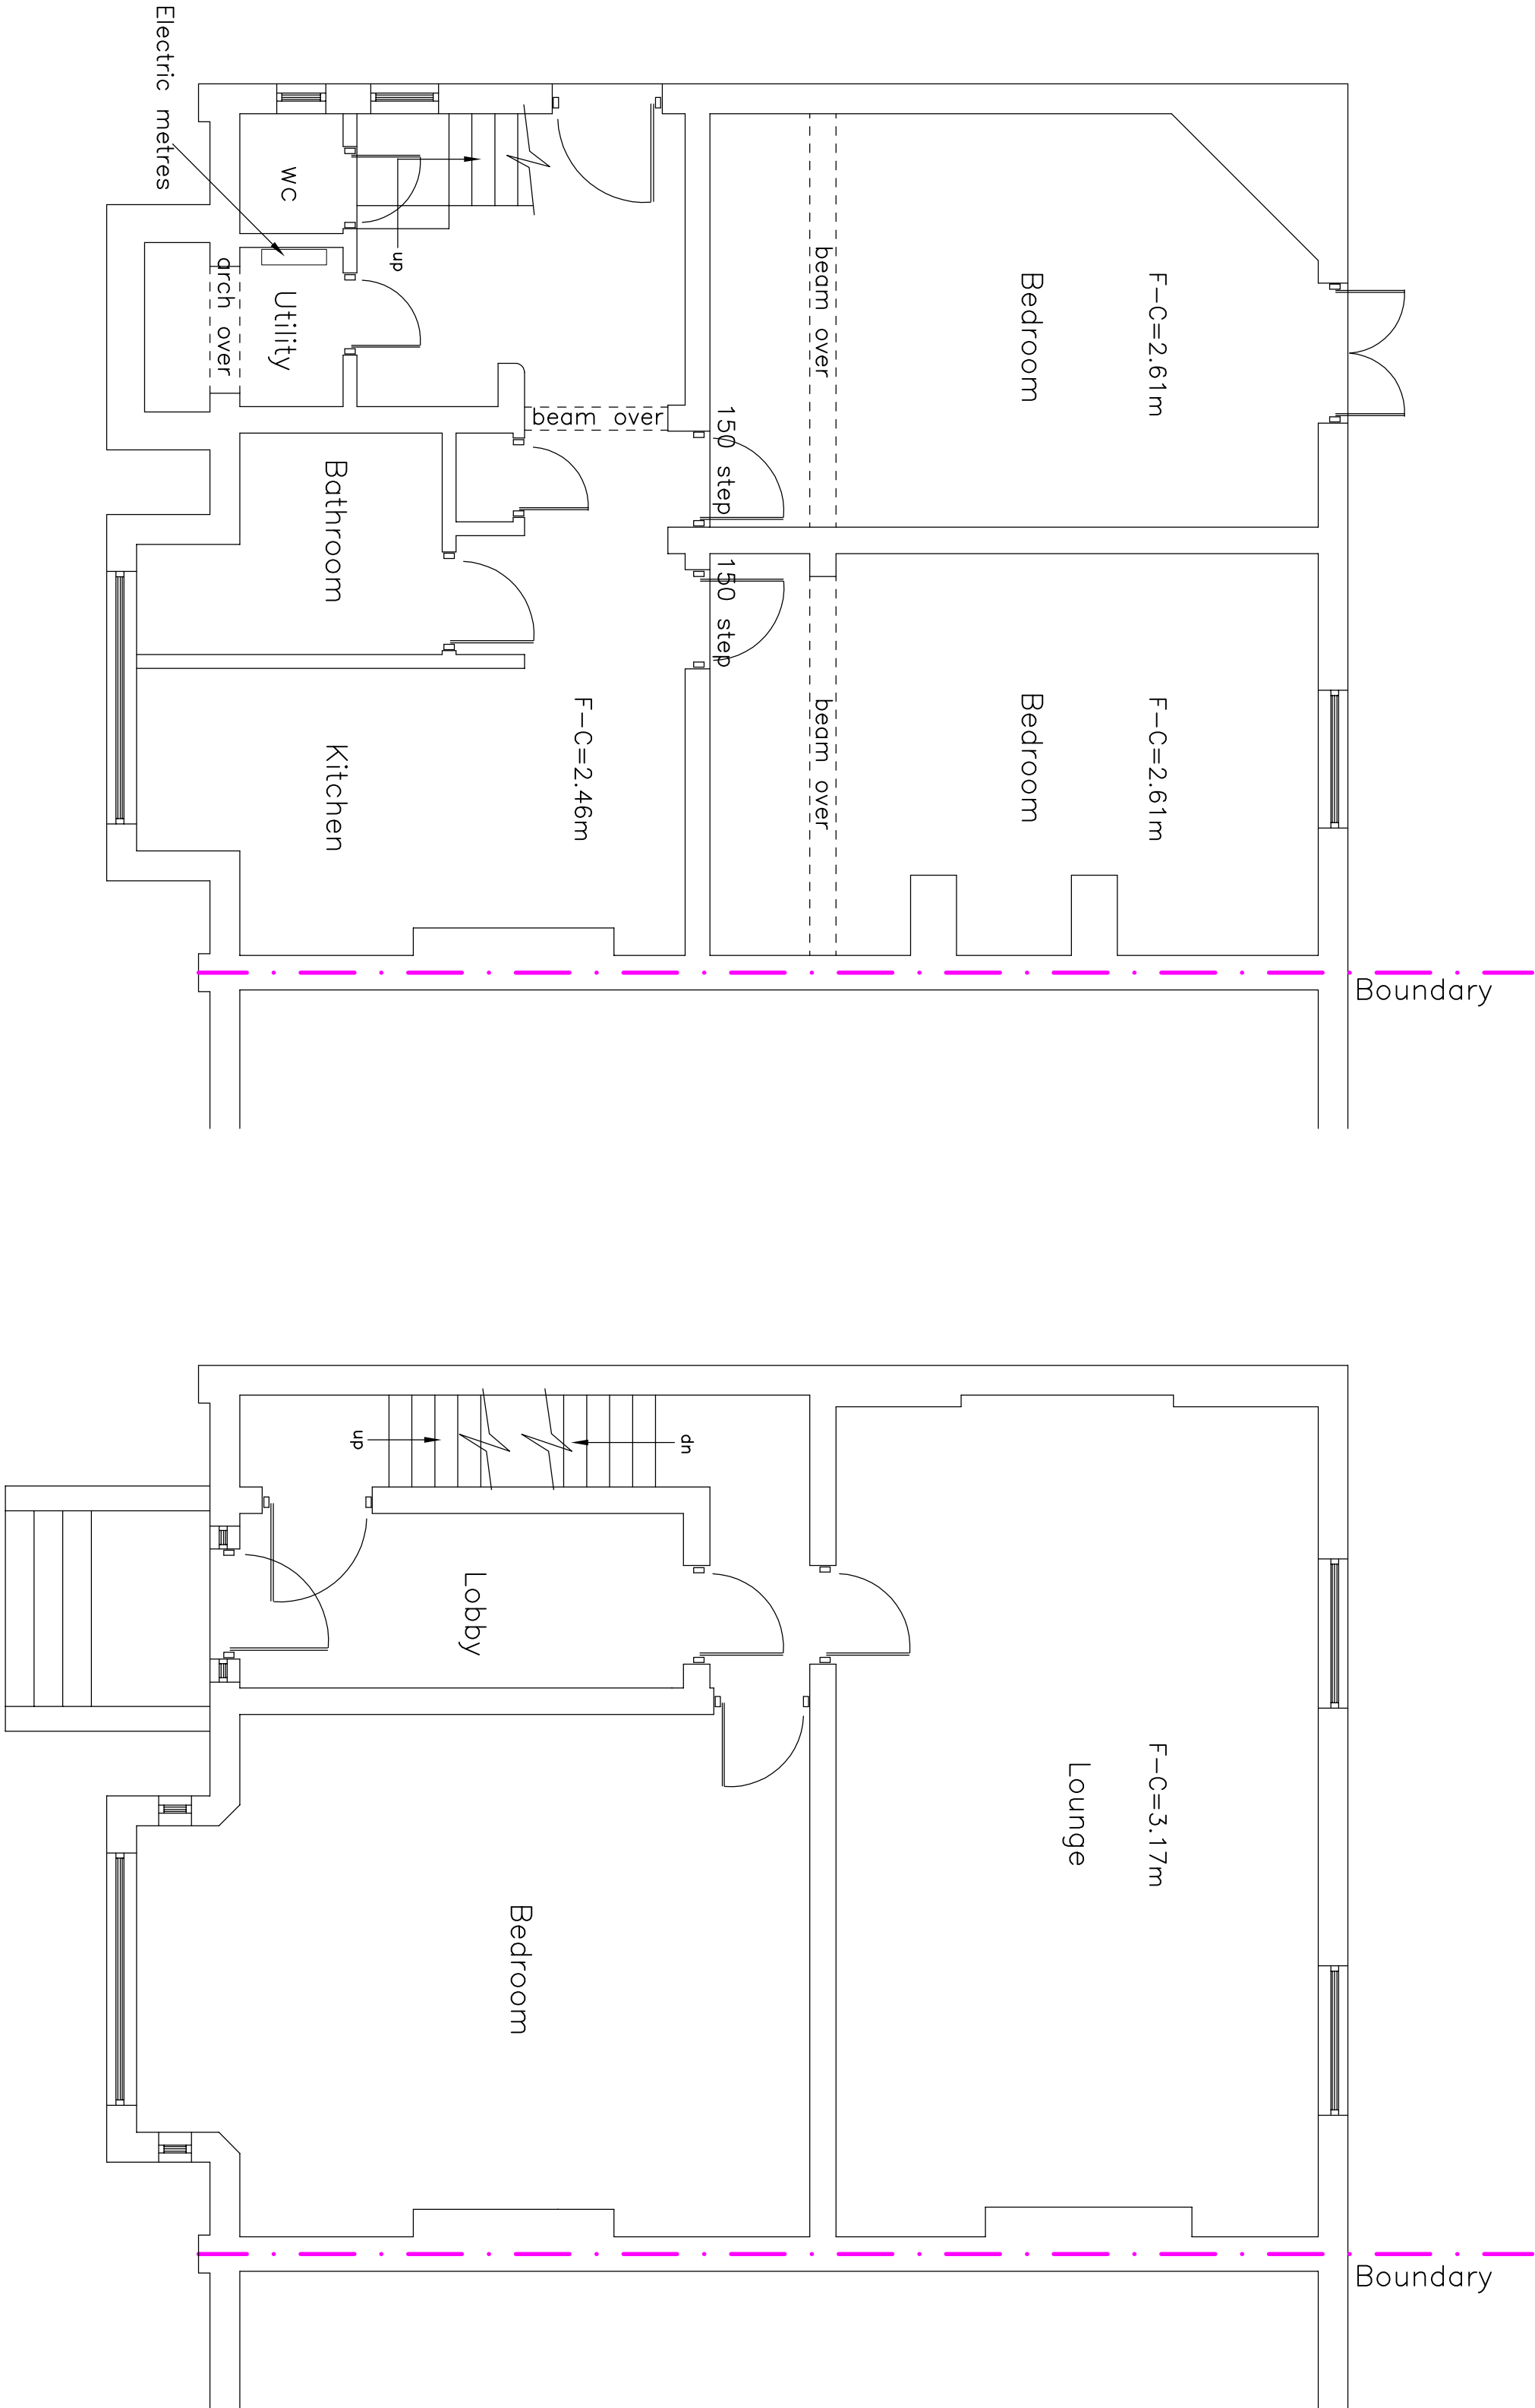

Existing Ground Floor Plan

Existing First Floor Plan

 

PLANNING DRAWING

Rev C	Drawing updated	Jan '25
Rev B	Drawing updated	Nov '24
Rev A	Drawing updated	Sept '24

Mulbury Designs Ltd

Honeywood House
The Drive
Maresfield Park
Maresfield
East Sussex
TN22 2HA
Tel: 01825 760967
Email: mulburydesigns@hotmail.co.uk

CLIENT:
Sam & Dougie Bruce

TITLE:
Existing Ground Floor Plan &
First Floor Plan

PROJECT:
Proposed Single Storey Rear
Addition to: Flat A 26, Avenue
Road, Hornsey, N6 5DW

SCALE: 1:50 @ A2	DATE: Aug 2024
DRG NO. 1	REV. C