




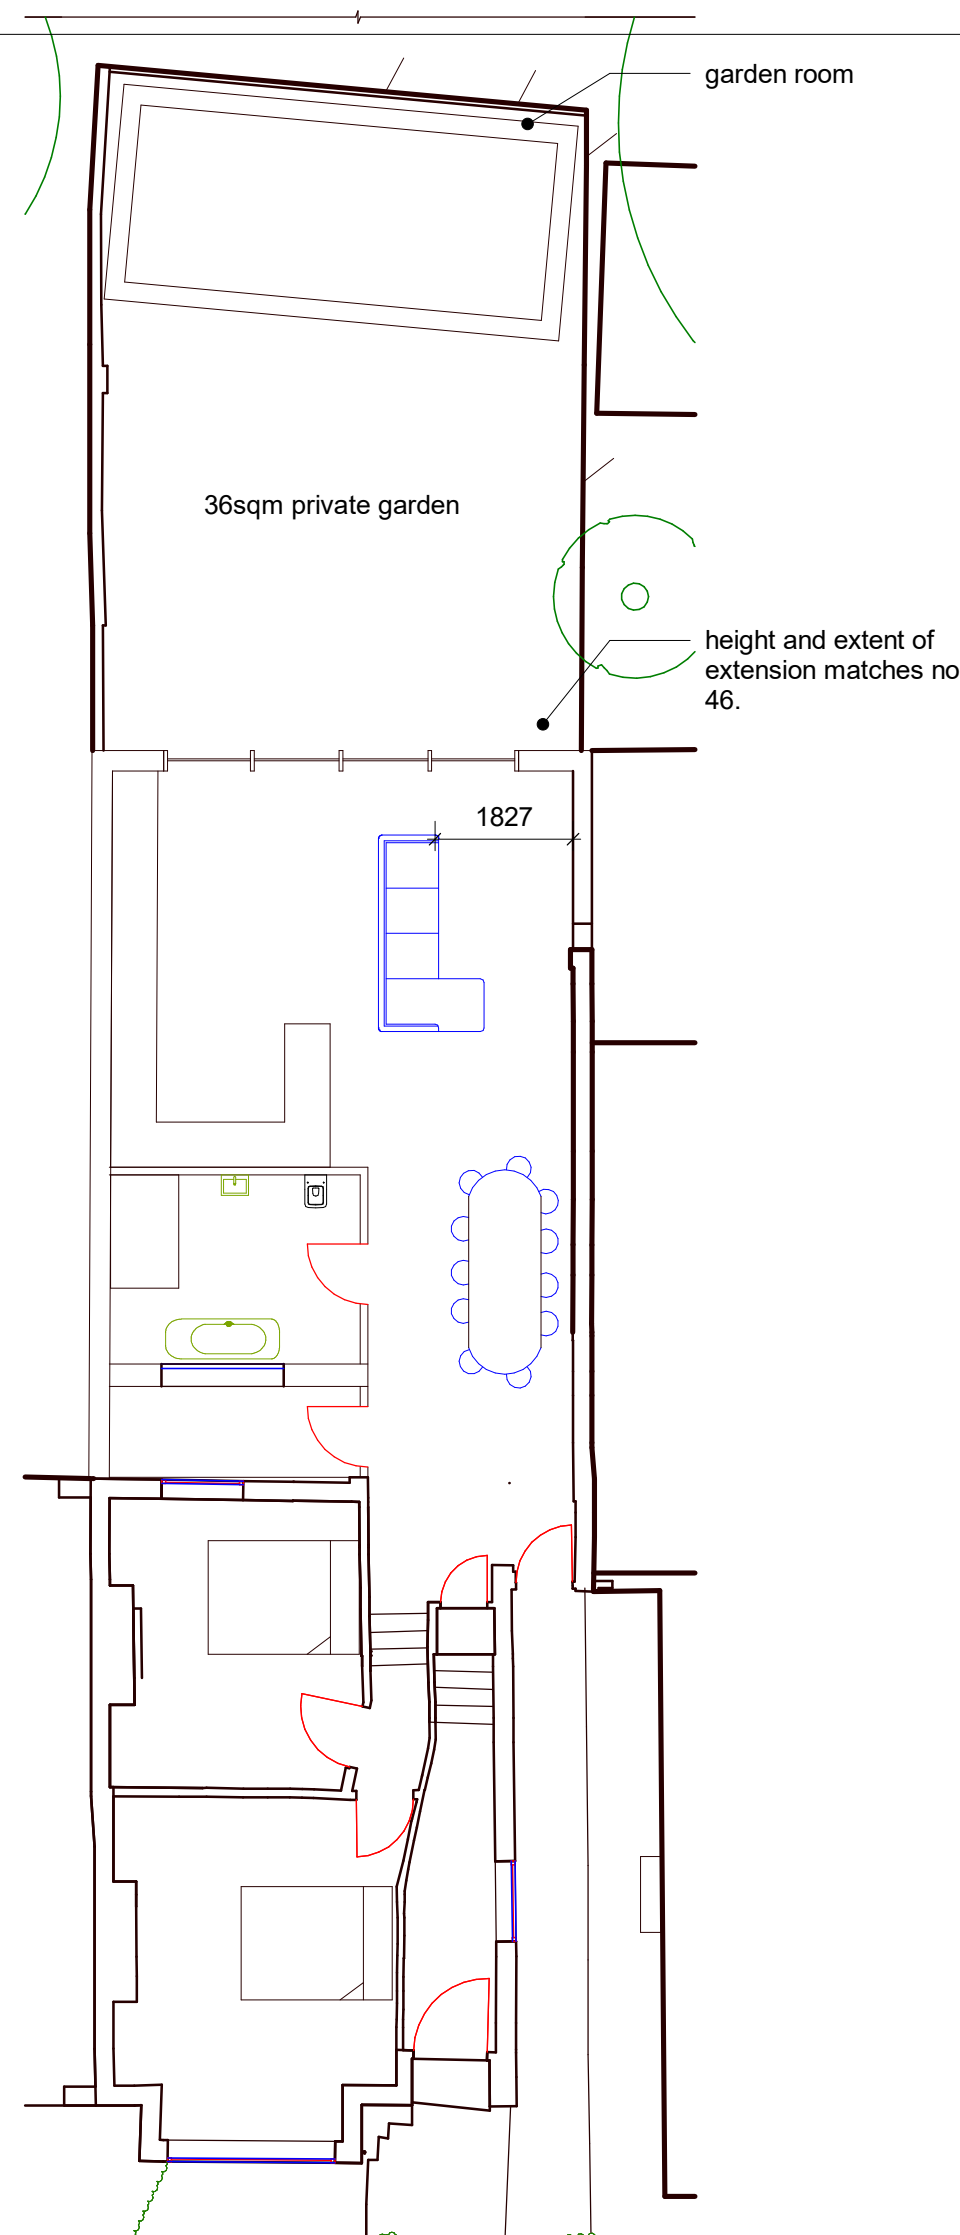


1 PL001 - Proposed GF Plan
1 : 100

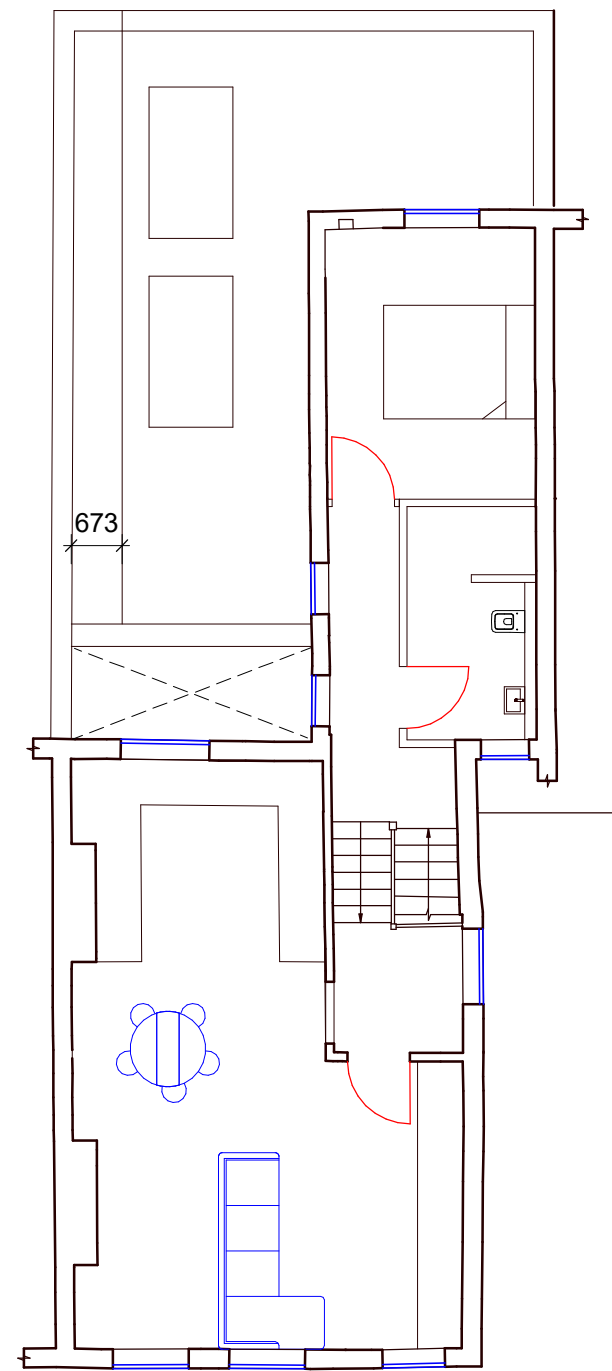


2 PL001 - Proposed 1F Plan
1 : 100

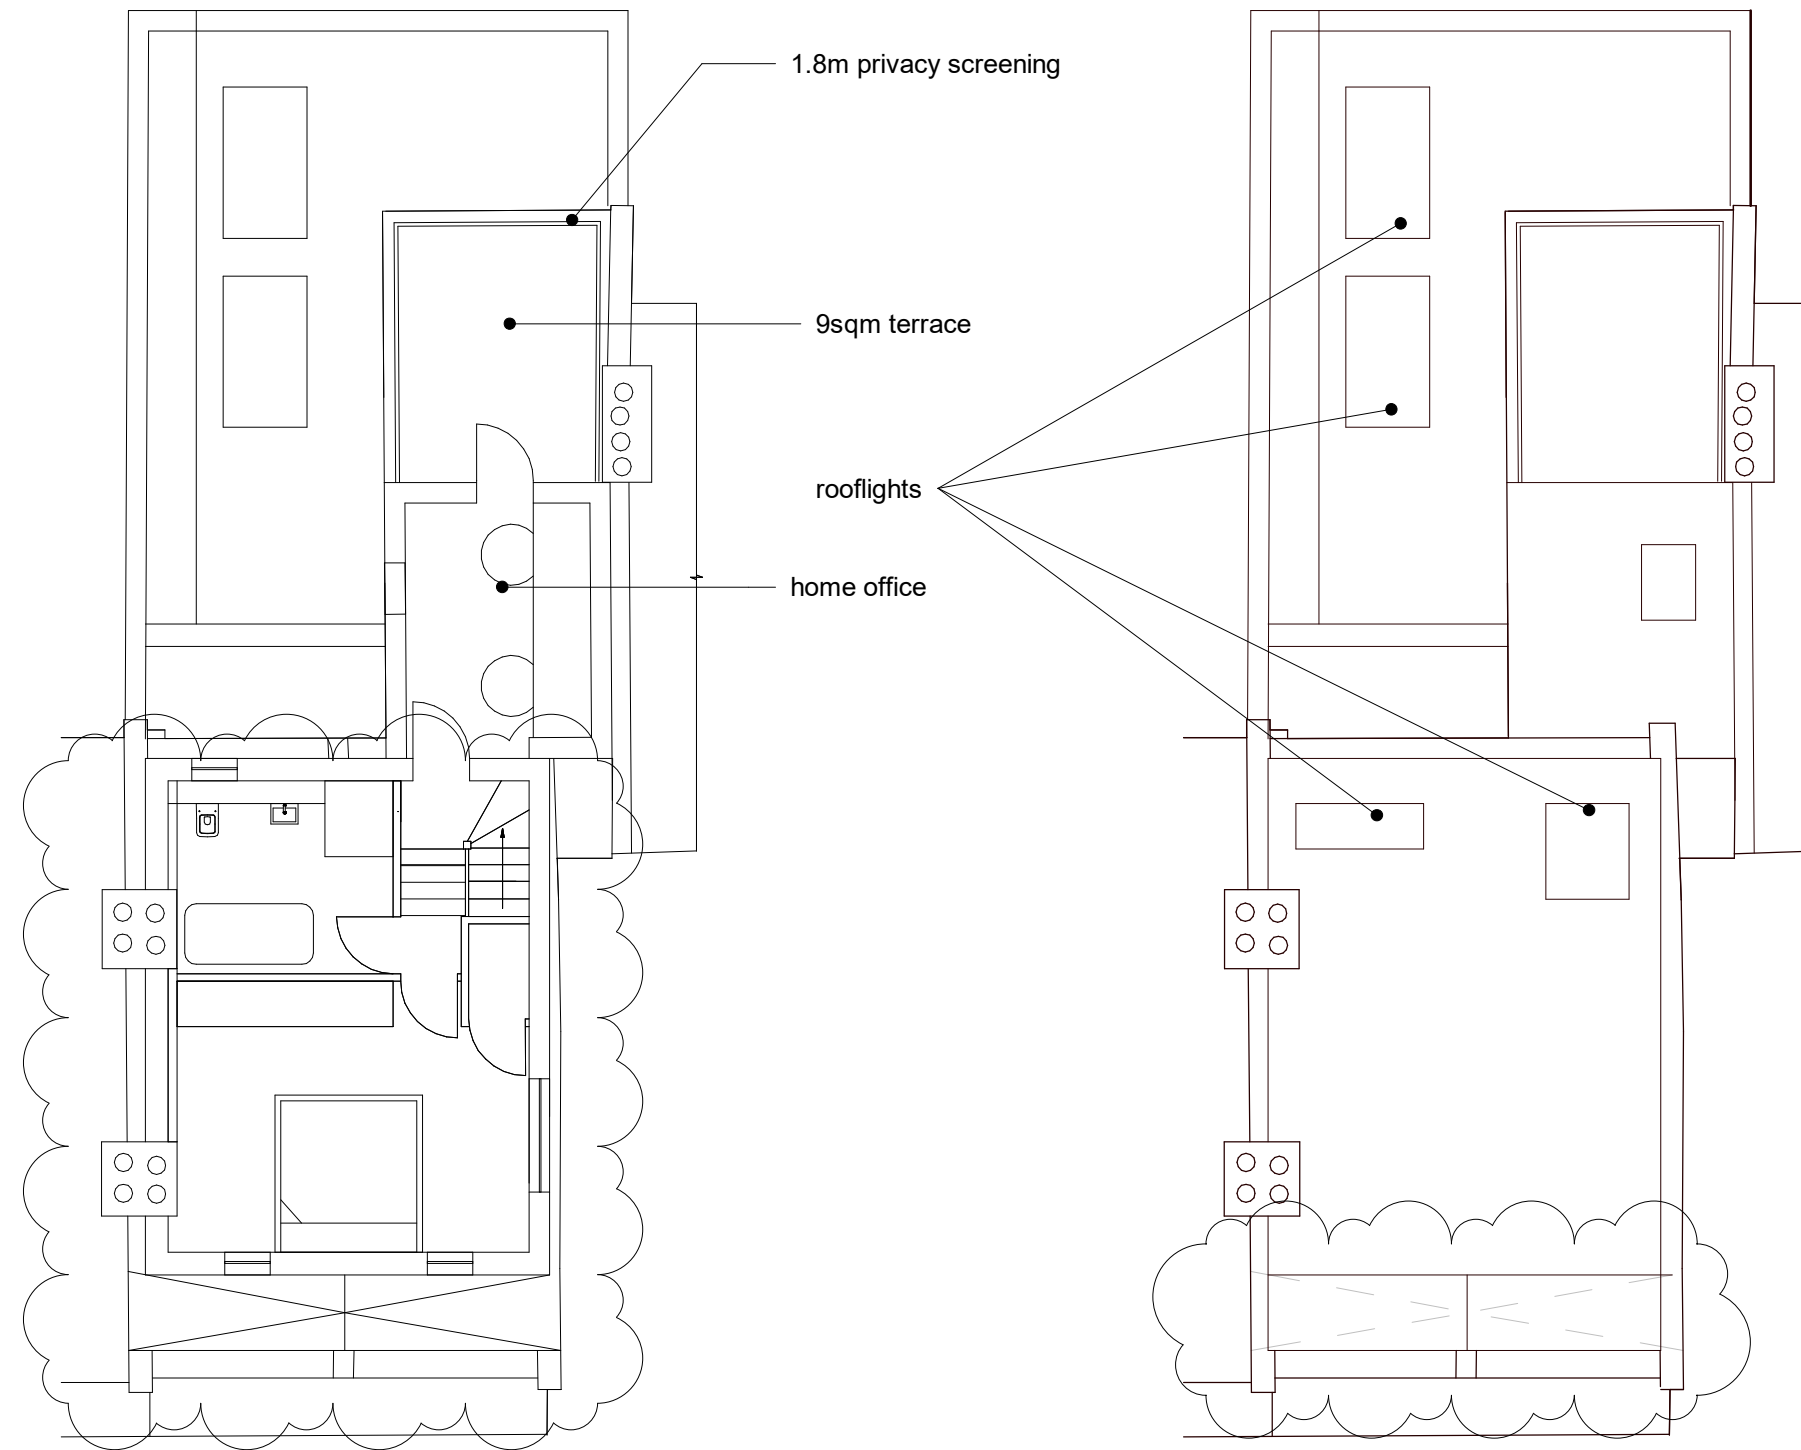

3 PL001 - Proposed 2F Plan
1 : 100

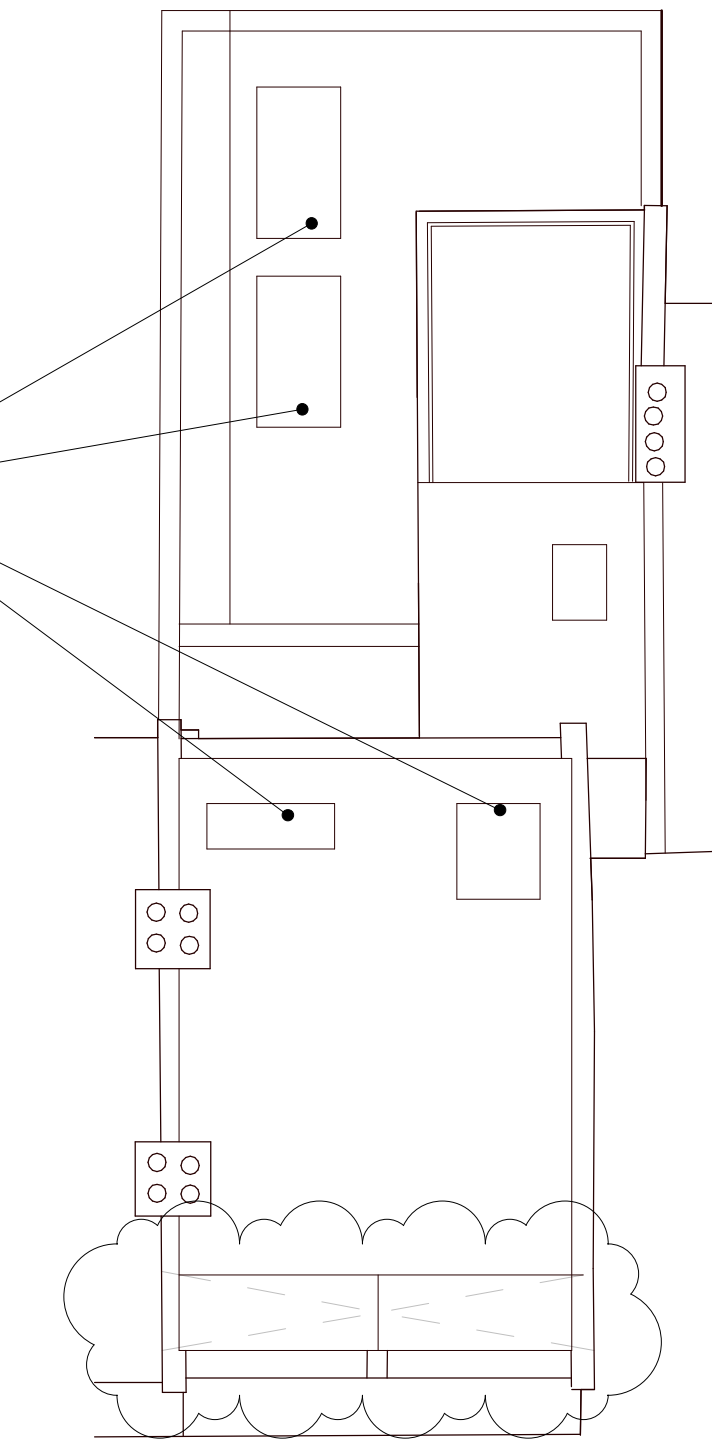


9 PL001 - Proposed Roof Plan
1 : 100

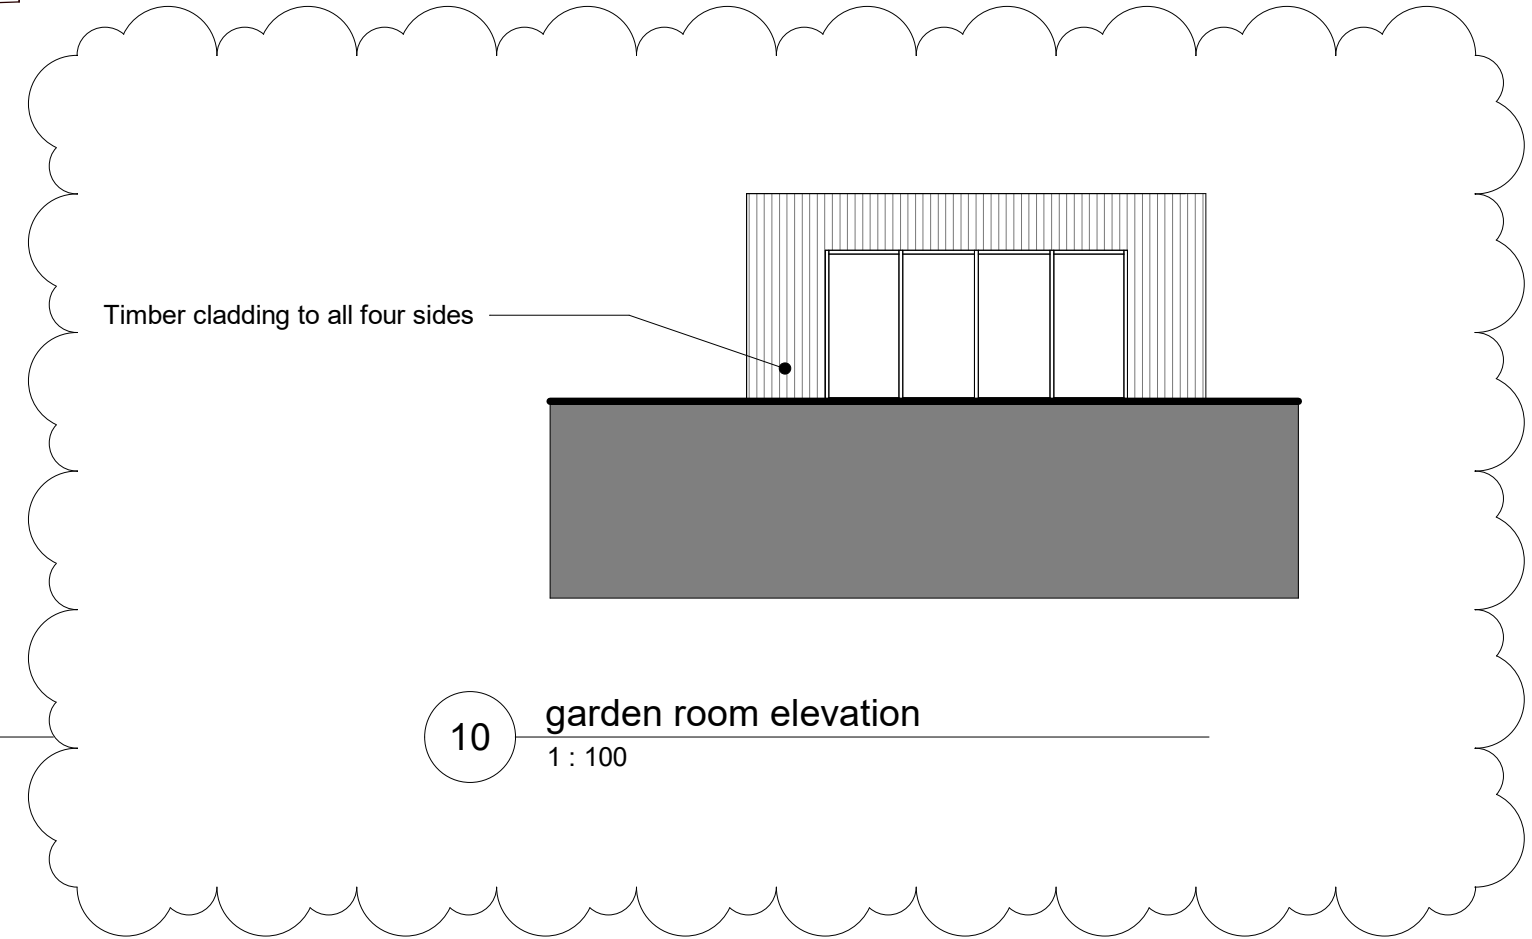


10 garden room elevation
1 : 100




4 PL001 - Proposed Front Elevation
1 : 100

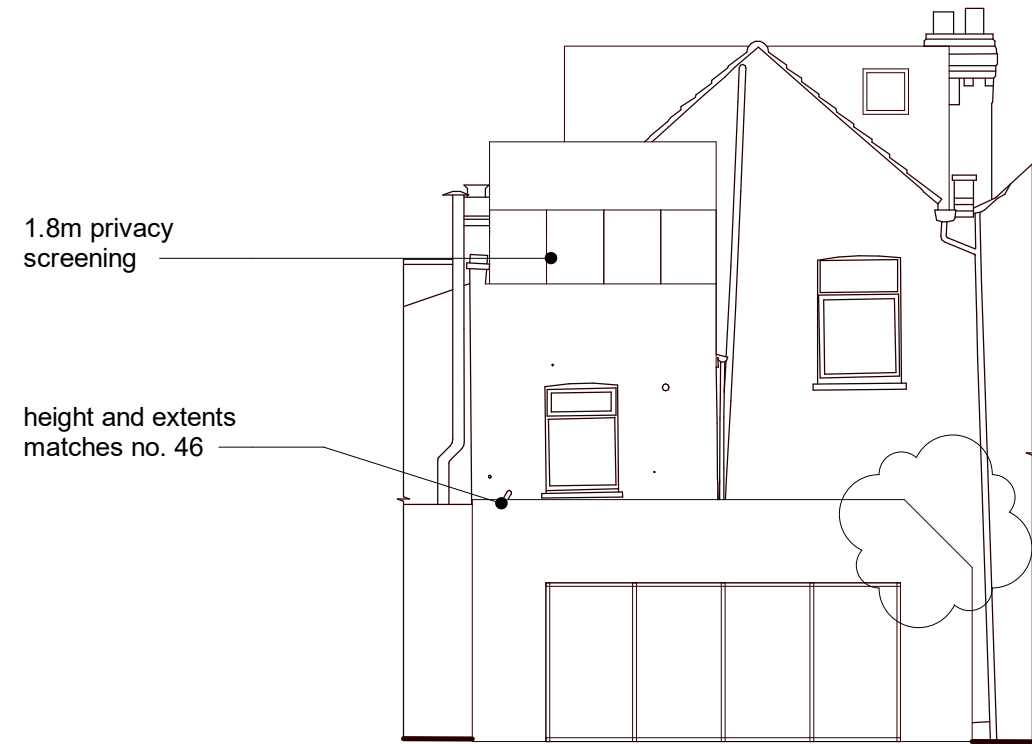


5 PL001 - Proposed Rear Elevation
1 : 100

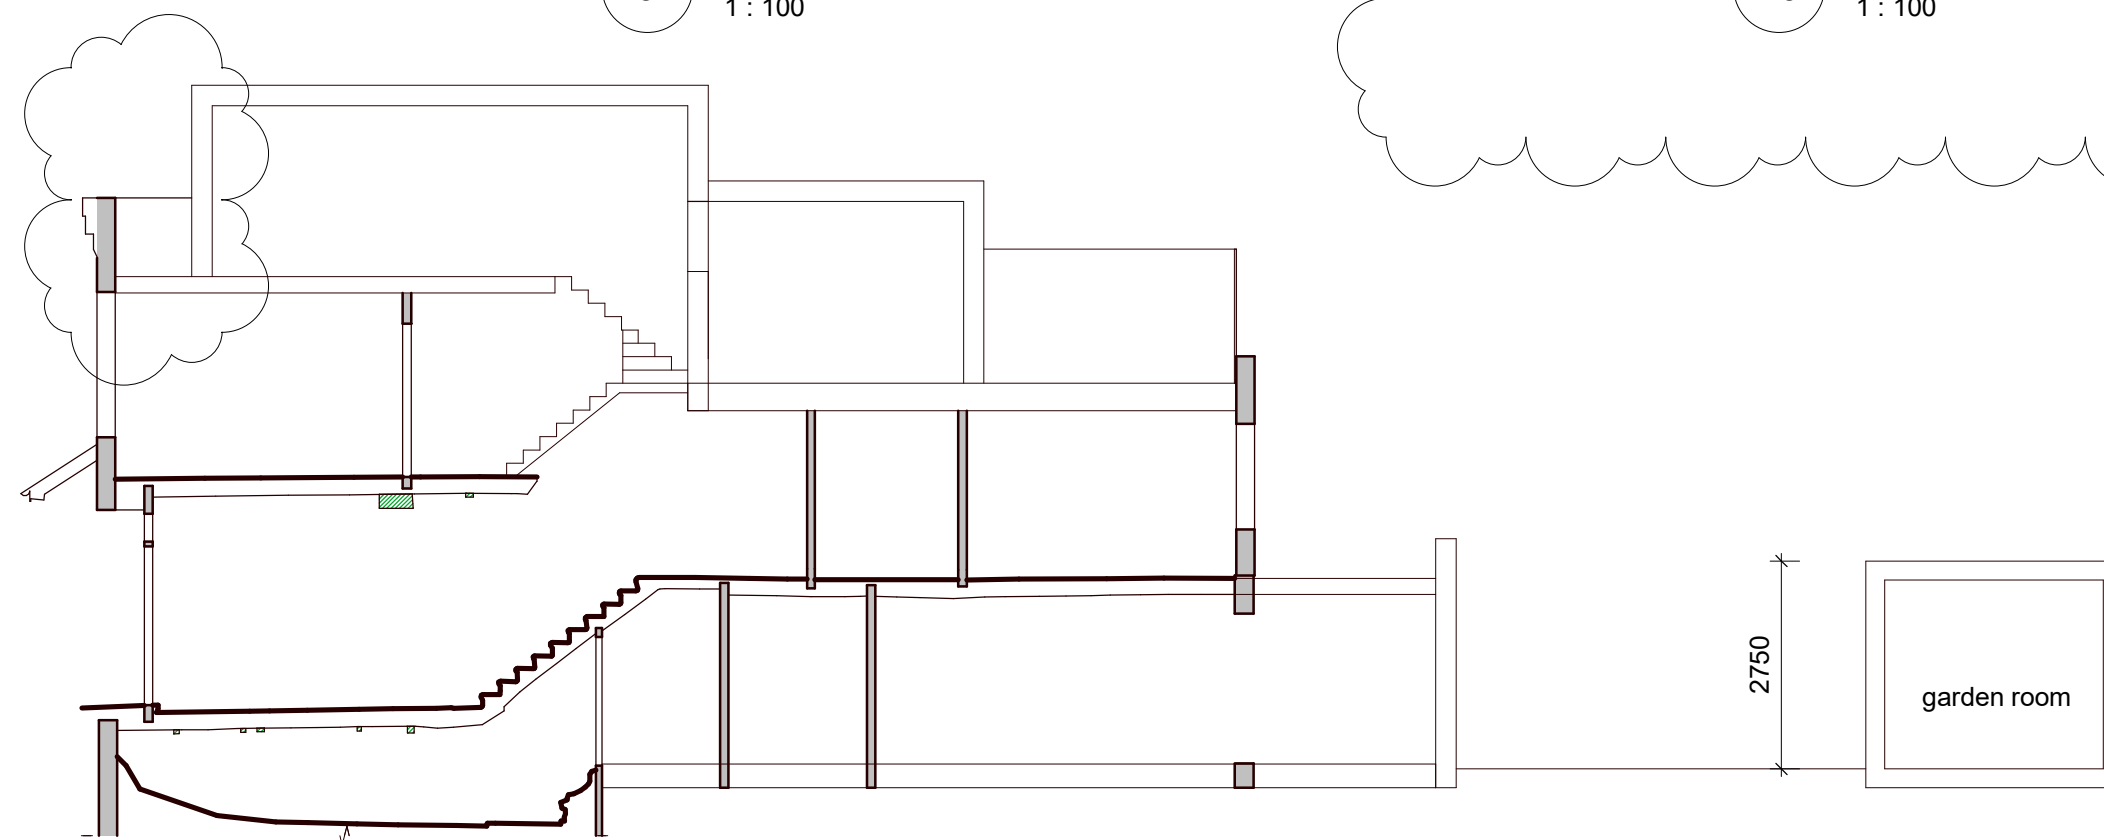



8 PL001 - Proposed Section 1
1 : 100

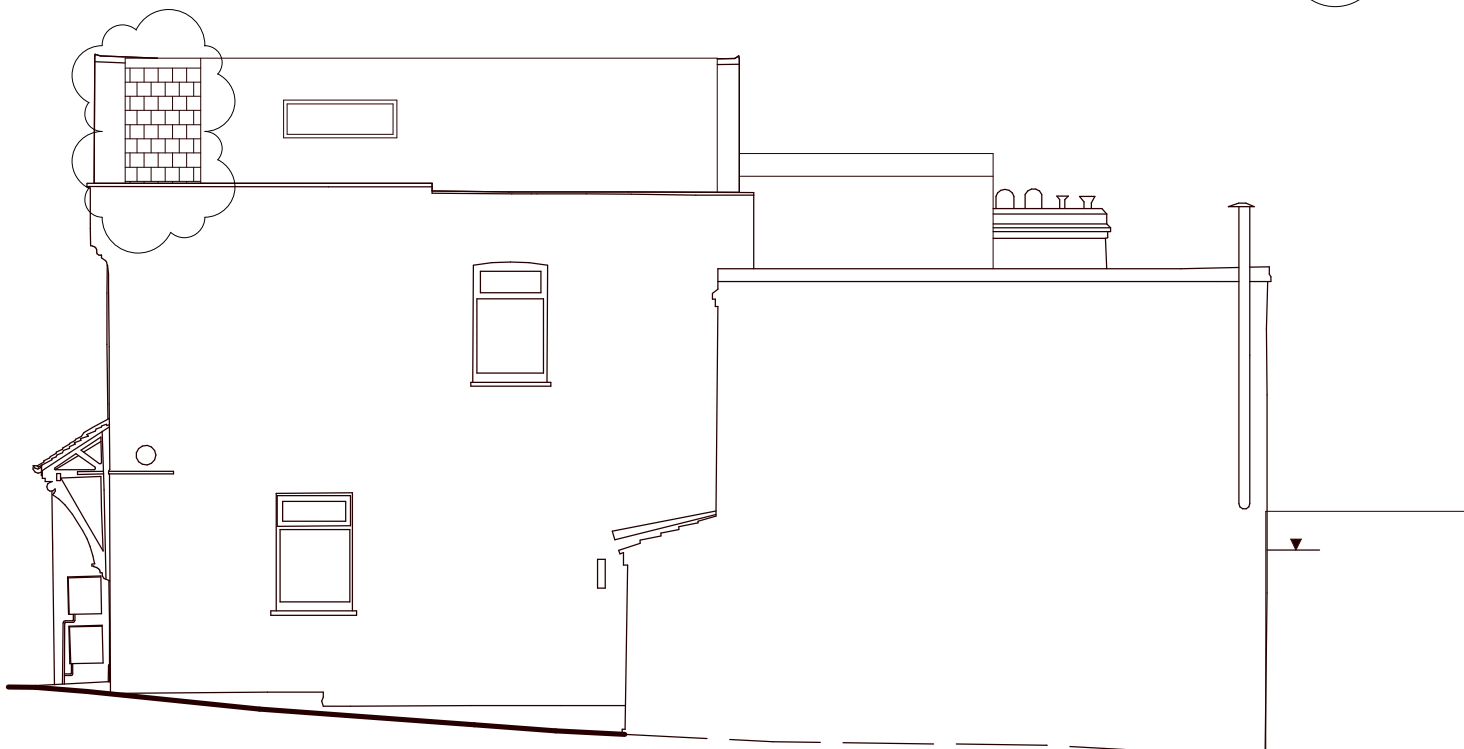

6 PL001 - Proposed East Elevation
1 : 100

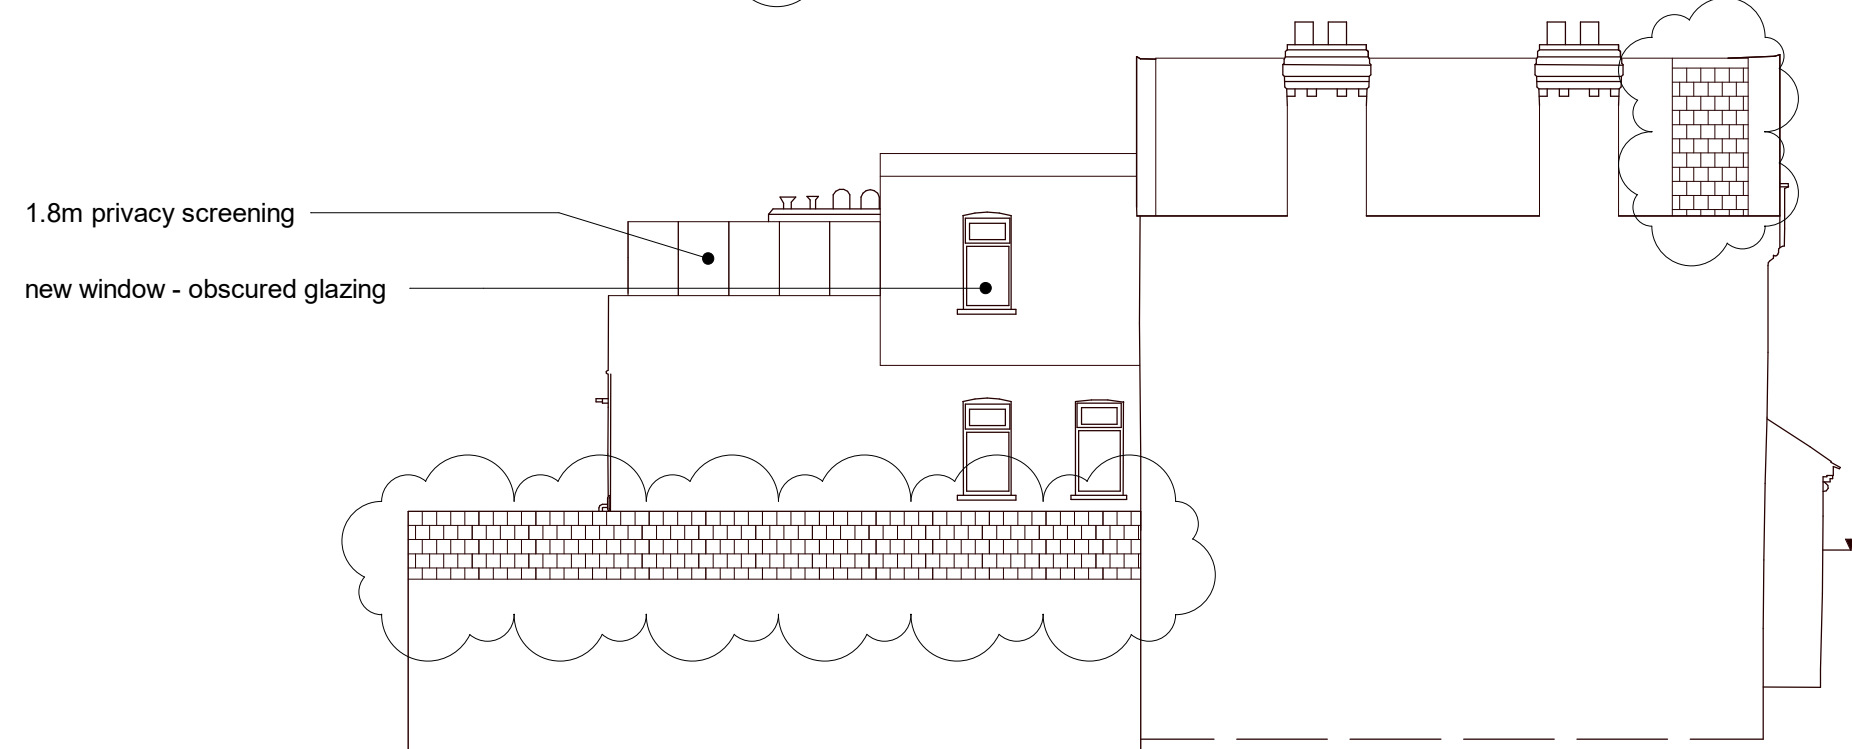

7 PL001 - Proposed West Elevation
1 : 100

 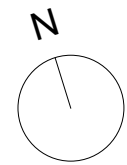

Revised for Planning	14.01.25	P3
Issued for planning	23.10.24	P2
Issued for planning	20.10.24	P1

Revision description	Date	Check	Rev
----------------------	------	-------	-----

BoW

hello@bow-studio.com
www.bow-studio.com

Project
48 Palace Road

Drawing
Proposed Drawings

Drawn	Date	Scale
ASu	26/09/24	1 : 100 @ A1 1 : 200 @ A3
Job Number	Drawing number	Revision
24002	PL001	P3