


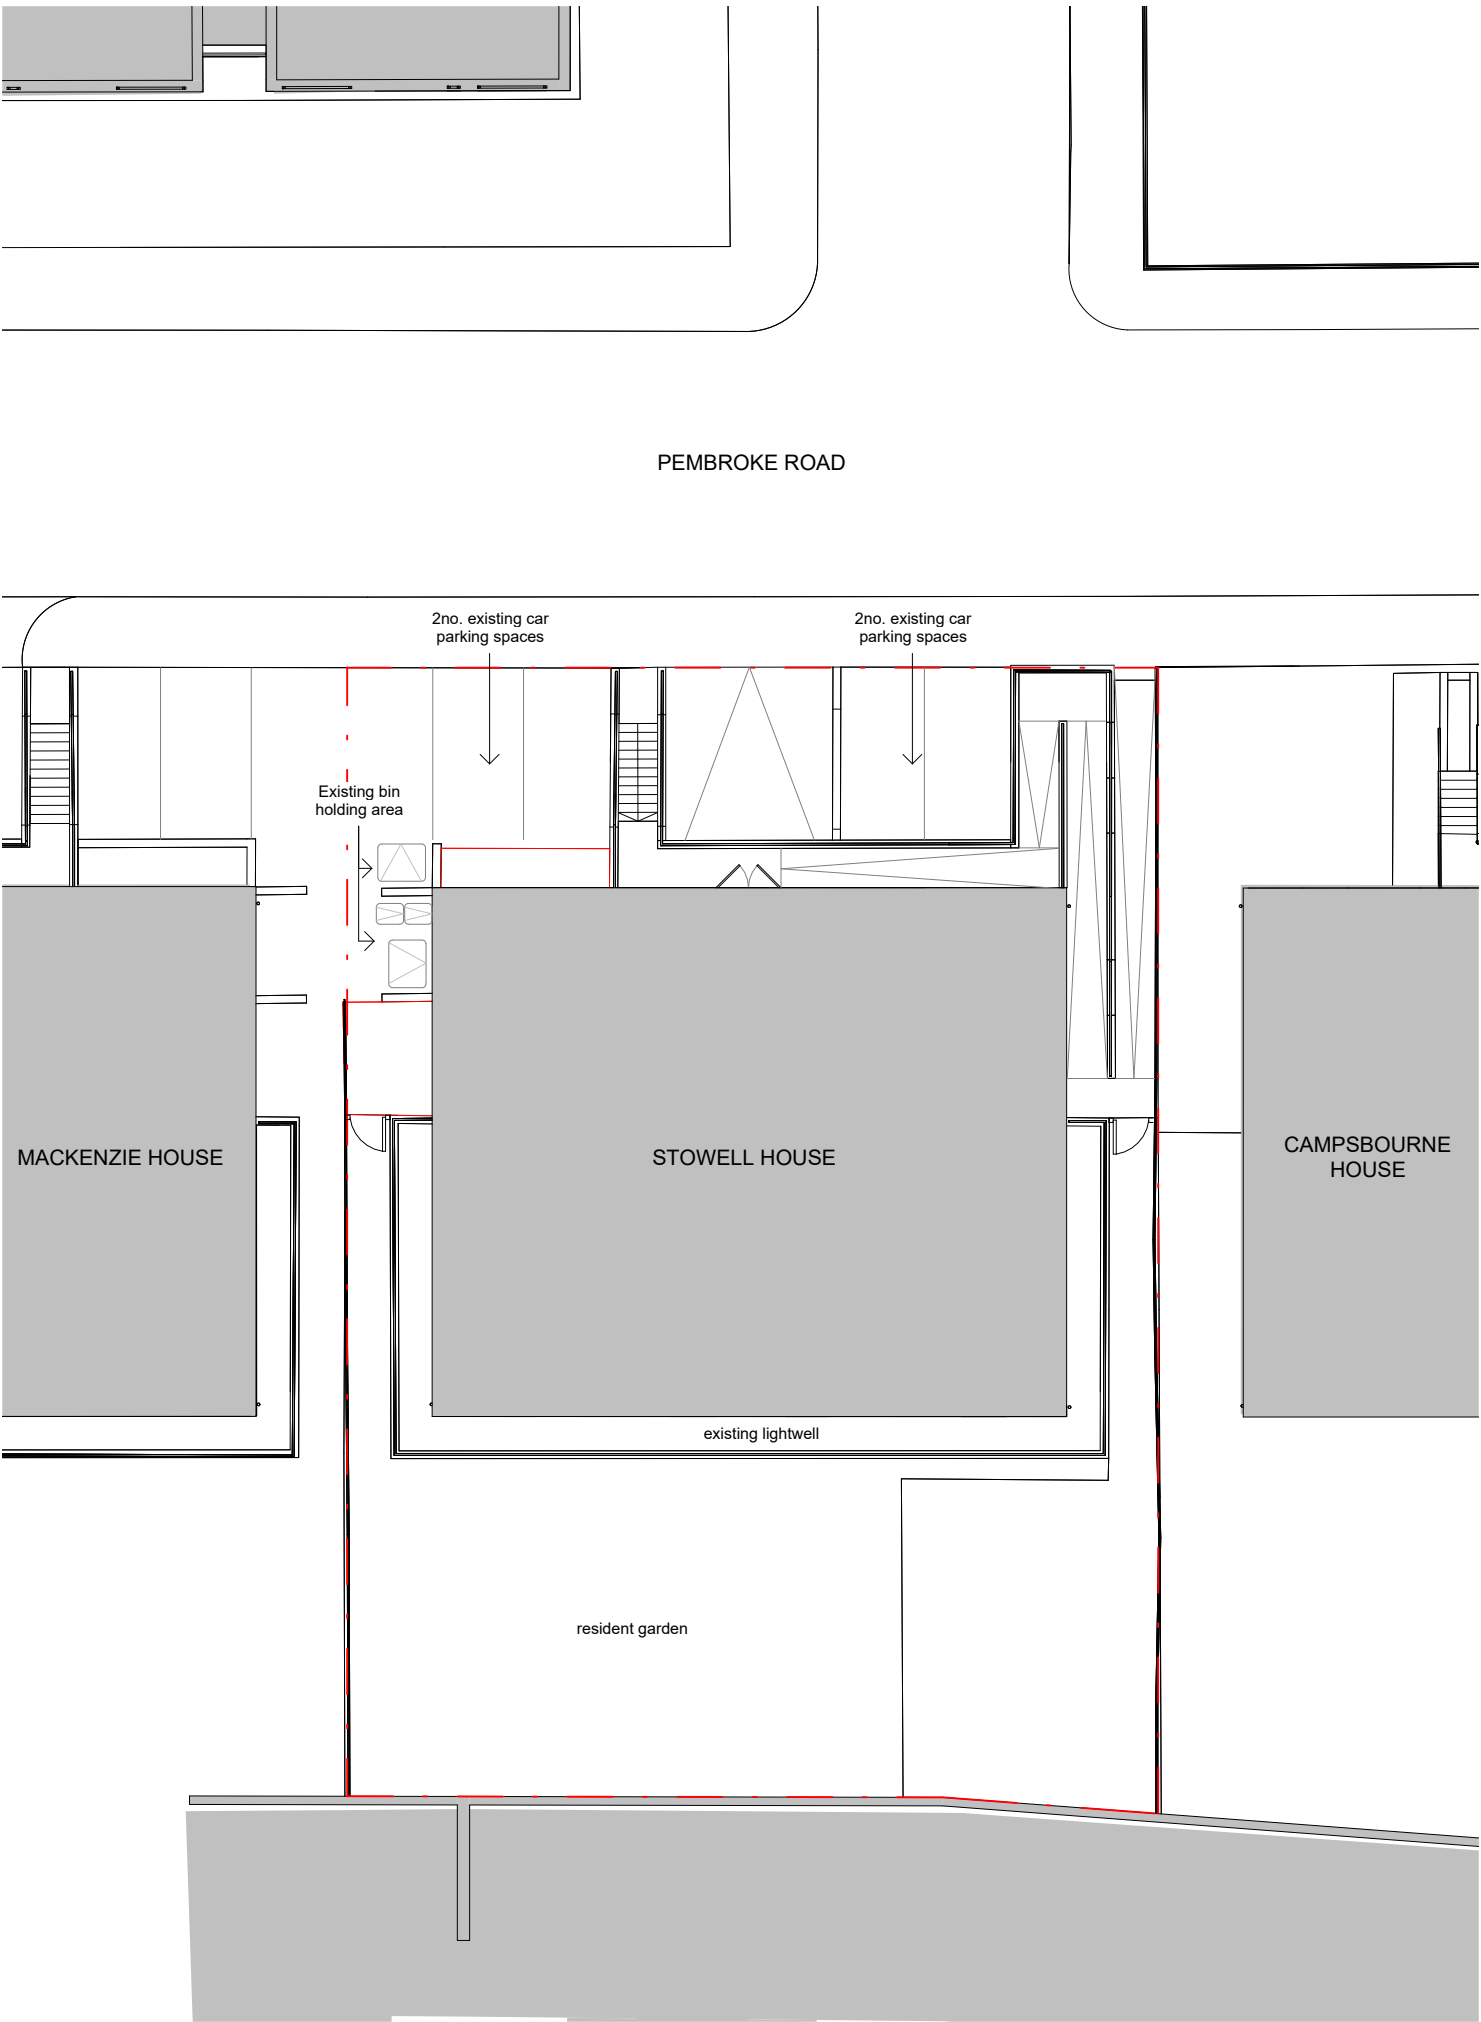

1 Existing Site Plan
1 : 200

Revisions				
Rev	Date	By	Description	Approved
C01	06.12.24	EB	Planning Issue	MH
C02	13.12.24	EB	Planning Issue	MH

This drawing is produced for the purposes stated below. Do not scale from this drawing, use figured dimensions only. Drawing to be read in conjunction with all other Architect's and Consultants' drawings and specifications. This drawing is copyright.

Notes

Key

- - - Site boundary

Client
Hornsey Housing Trust

Project
Stowell House

Sheet
Existing Site Plan

Date of Origin	Project Number	Scale (A3)
09.05.24	622	1 : 200
Drawn By	Suitability	Dwg Status
EB	S3	Stage 3

S1: For Coordination
S2: For Information
S3: For Review and Comment
S4: For Review and Authorization
S5: For Review and Acceptance
A: Authorized and Stage Complete
B: Partly Signed-off
CR: Construction Record

Drawing Number					
Project	Originator	Code	Level	Discipline	Revision
622	- ARC	- SH	- 00	- DR	- A - 05210 - C02