


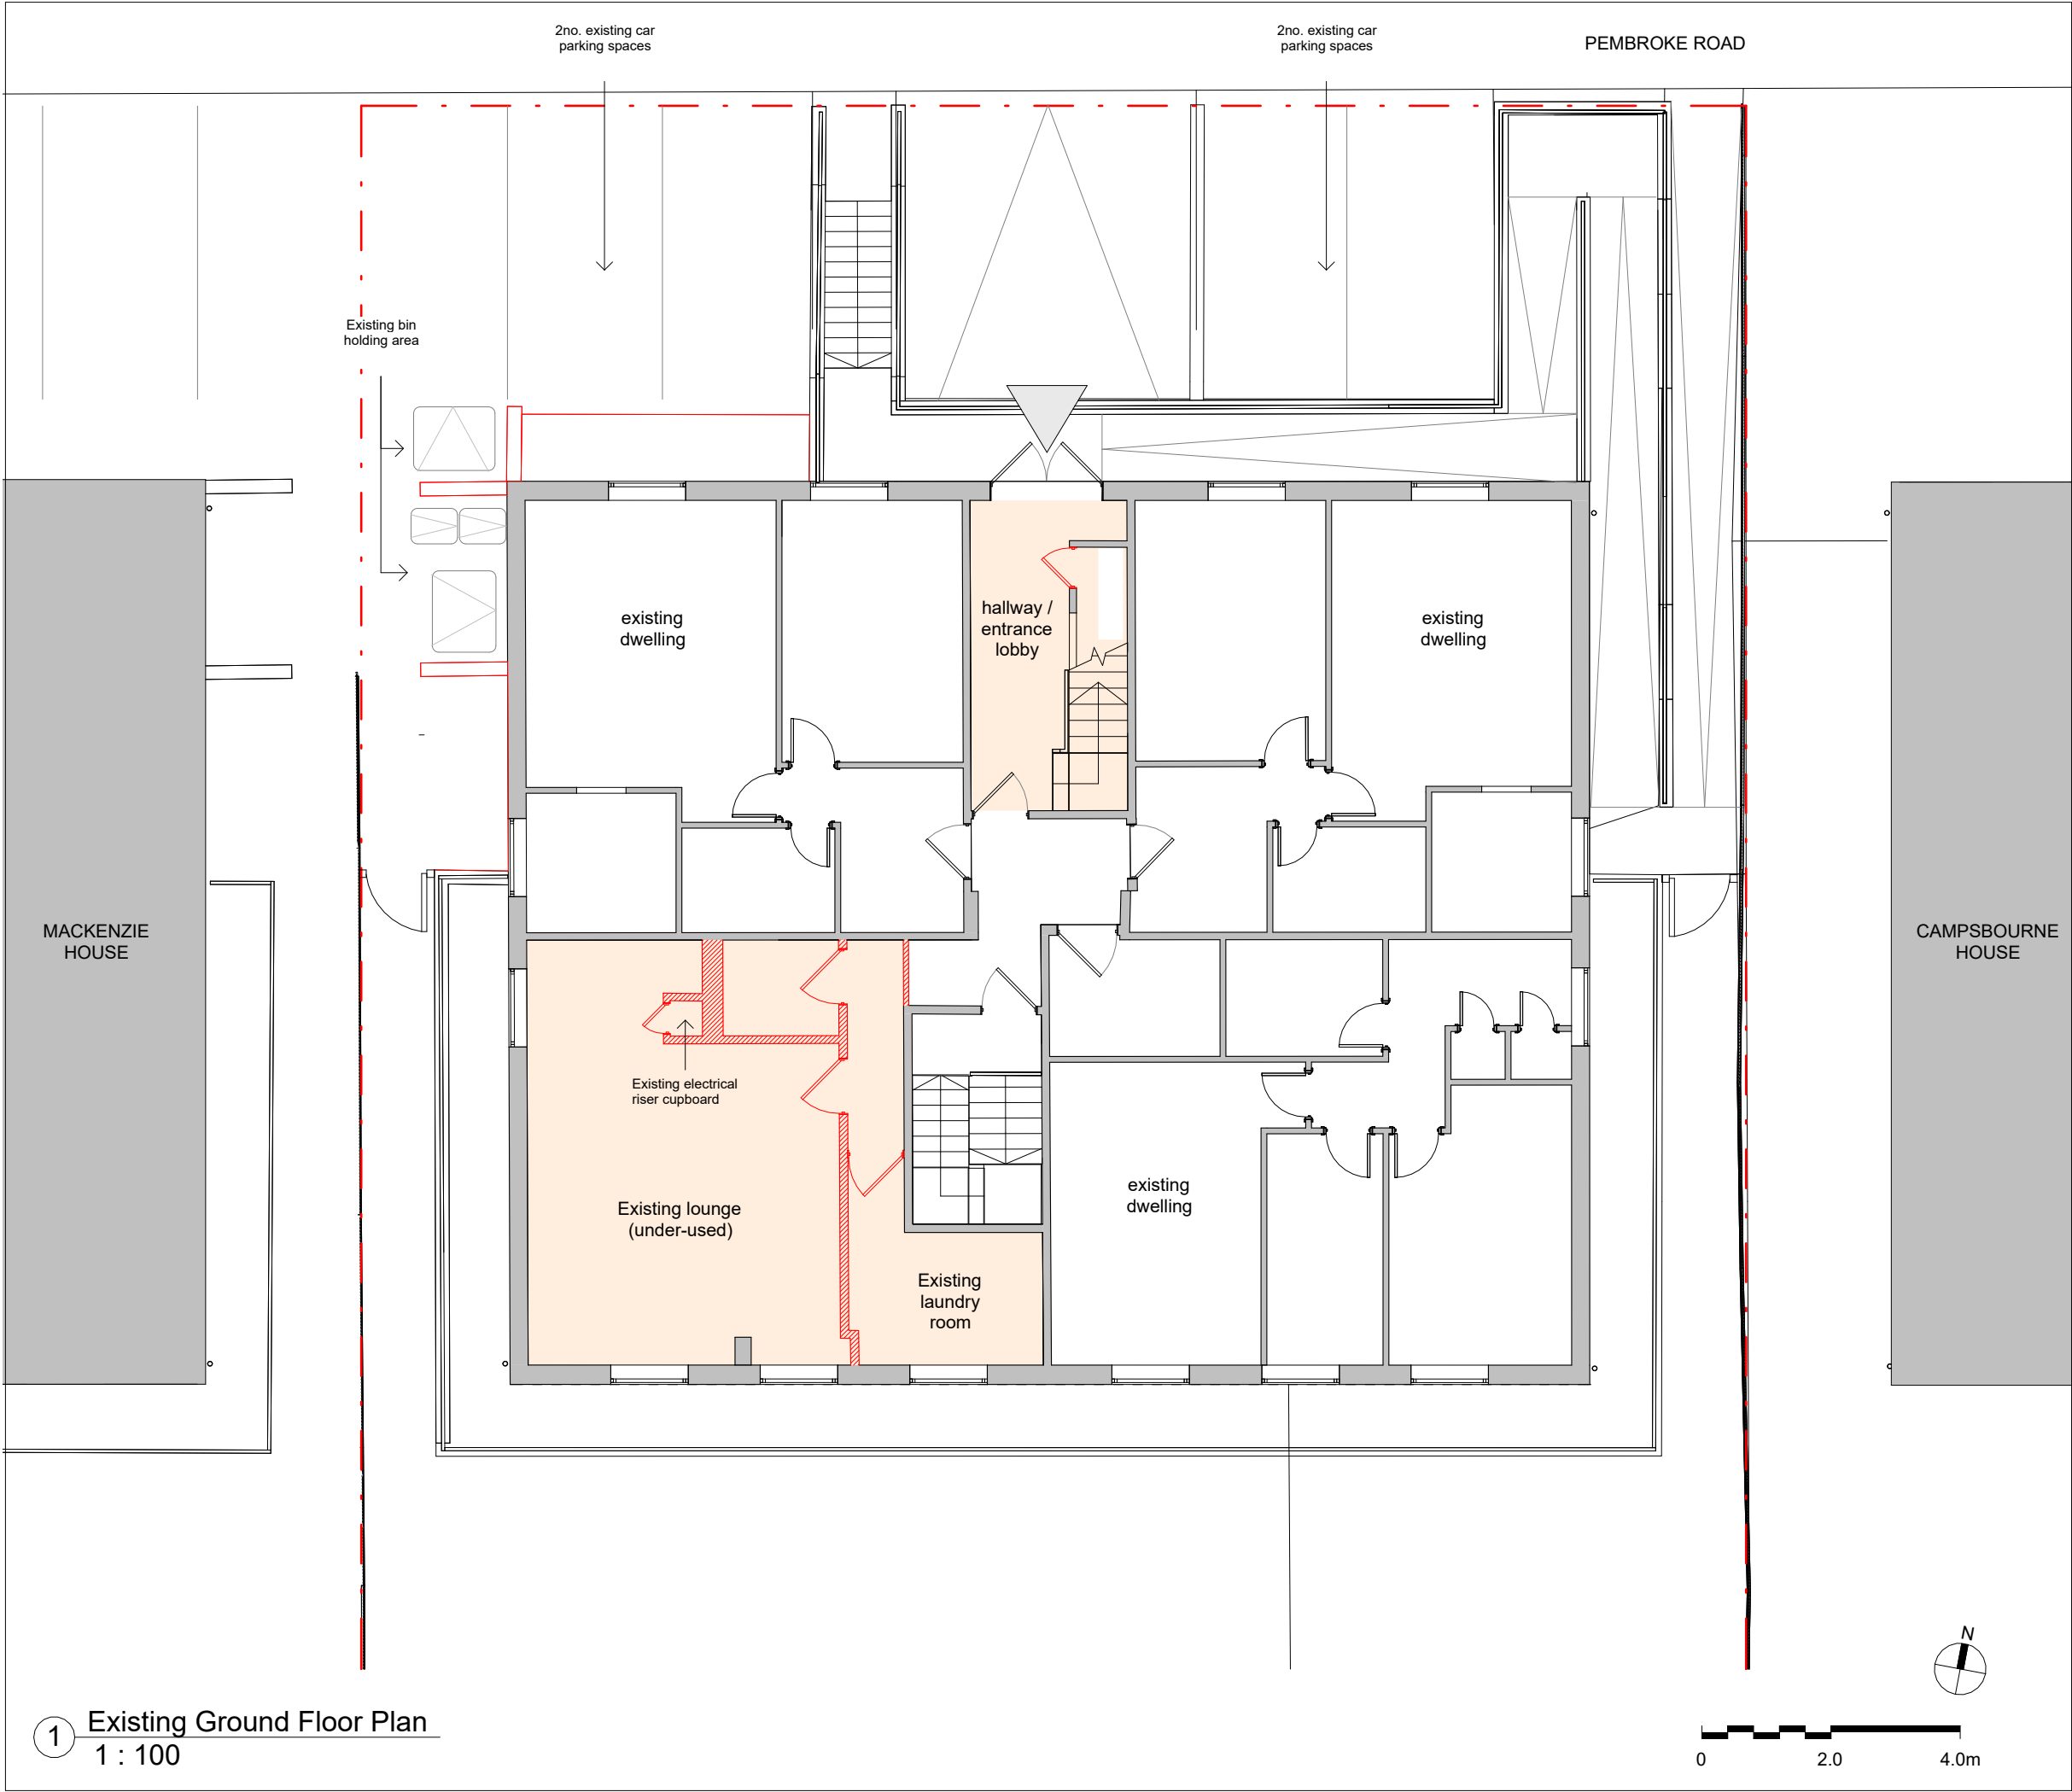

Revisions				
Rev	Date	By	Description	Approved
C01	06.12.24	EB	Planning Issue	MH
C02	13.12.24	EB	Planning Issue	MH

This drawing is produced for the purposes stated below. Do not scale from this drawing, use figured dimensions only. Drawing to be read in conjunction with all other Architect's and Consultants' drawings and specifications. This drawing is copyright.

Notes

- Key**
- - - Site boundary
 - To be demolished
 - Extent of internal change for planning application
 - Communal access

Client			Hornsey Housing Trust		
Project			Stowell House		
Sheet			Existing Ground Floor Plan		
Date of Origin		Project Number		Scale (A3)	
09.05.24		622		1 : 100	
Drawn By		Suitability		Dwg Status	
EB		S3		Stage 3	

Drawing Number					
Project	Originator	Code	Level	Discipline	Revision
622	- ARC	- SH	- 00	- DR	- A - 05201 - C02