


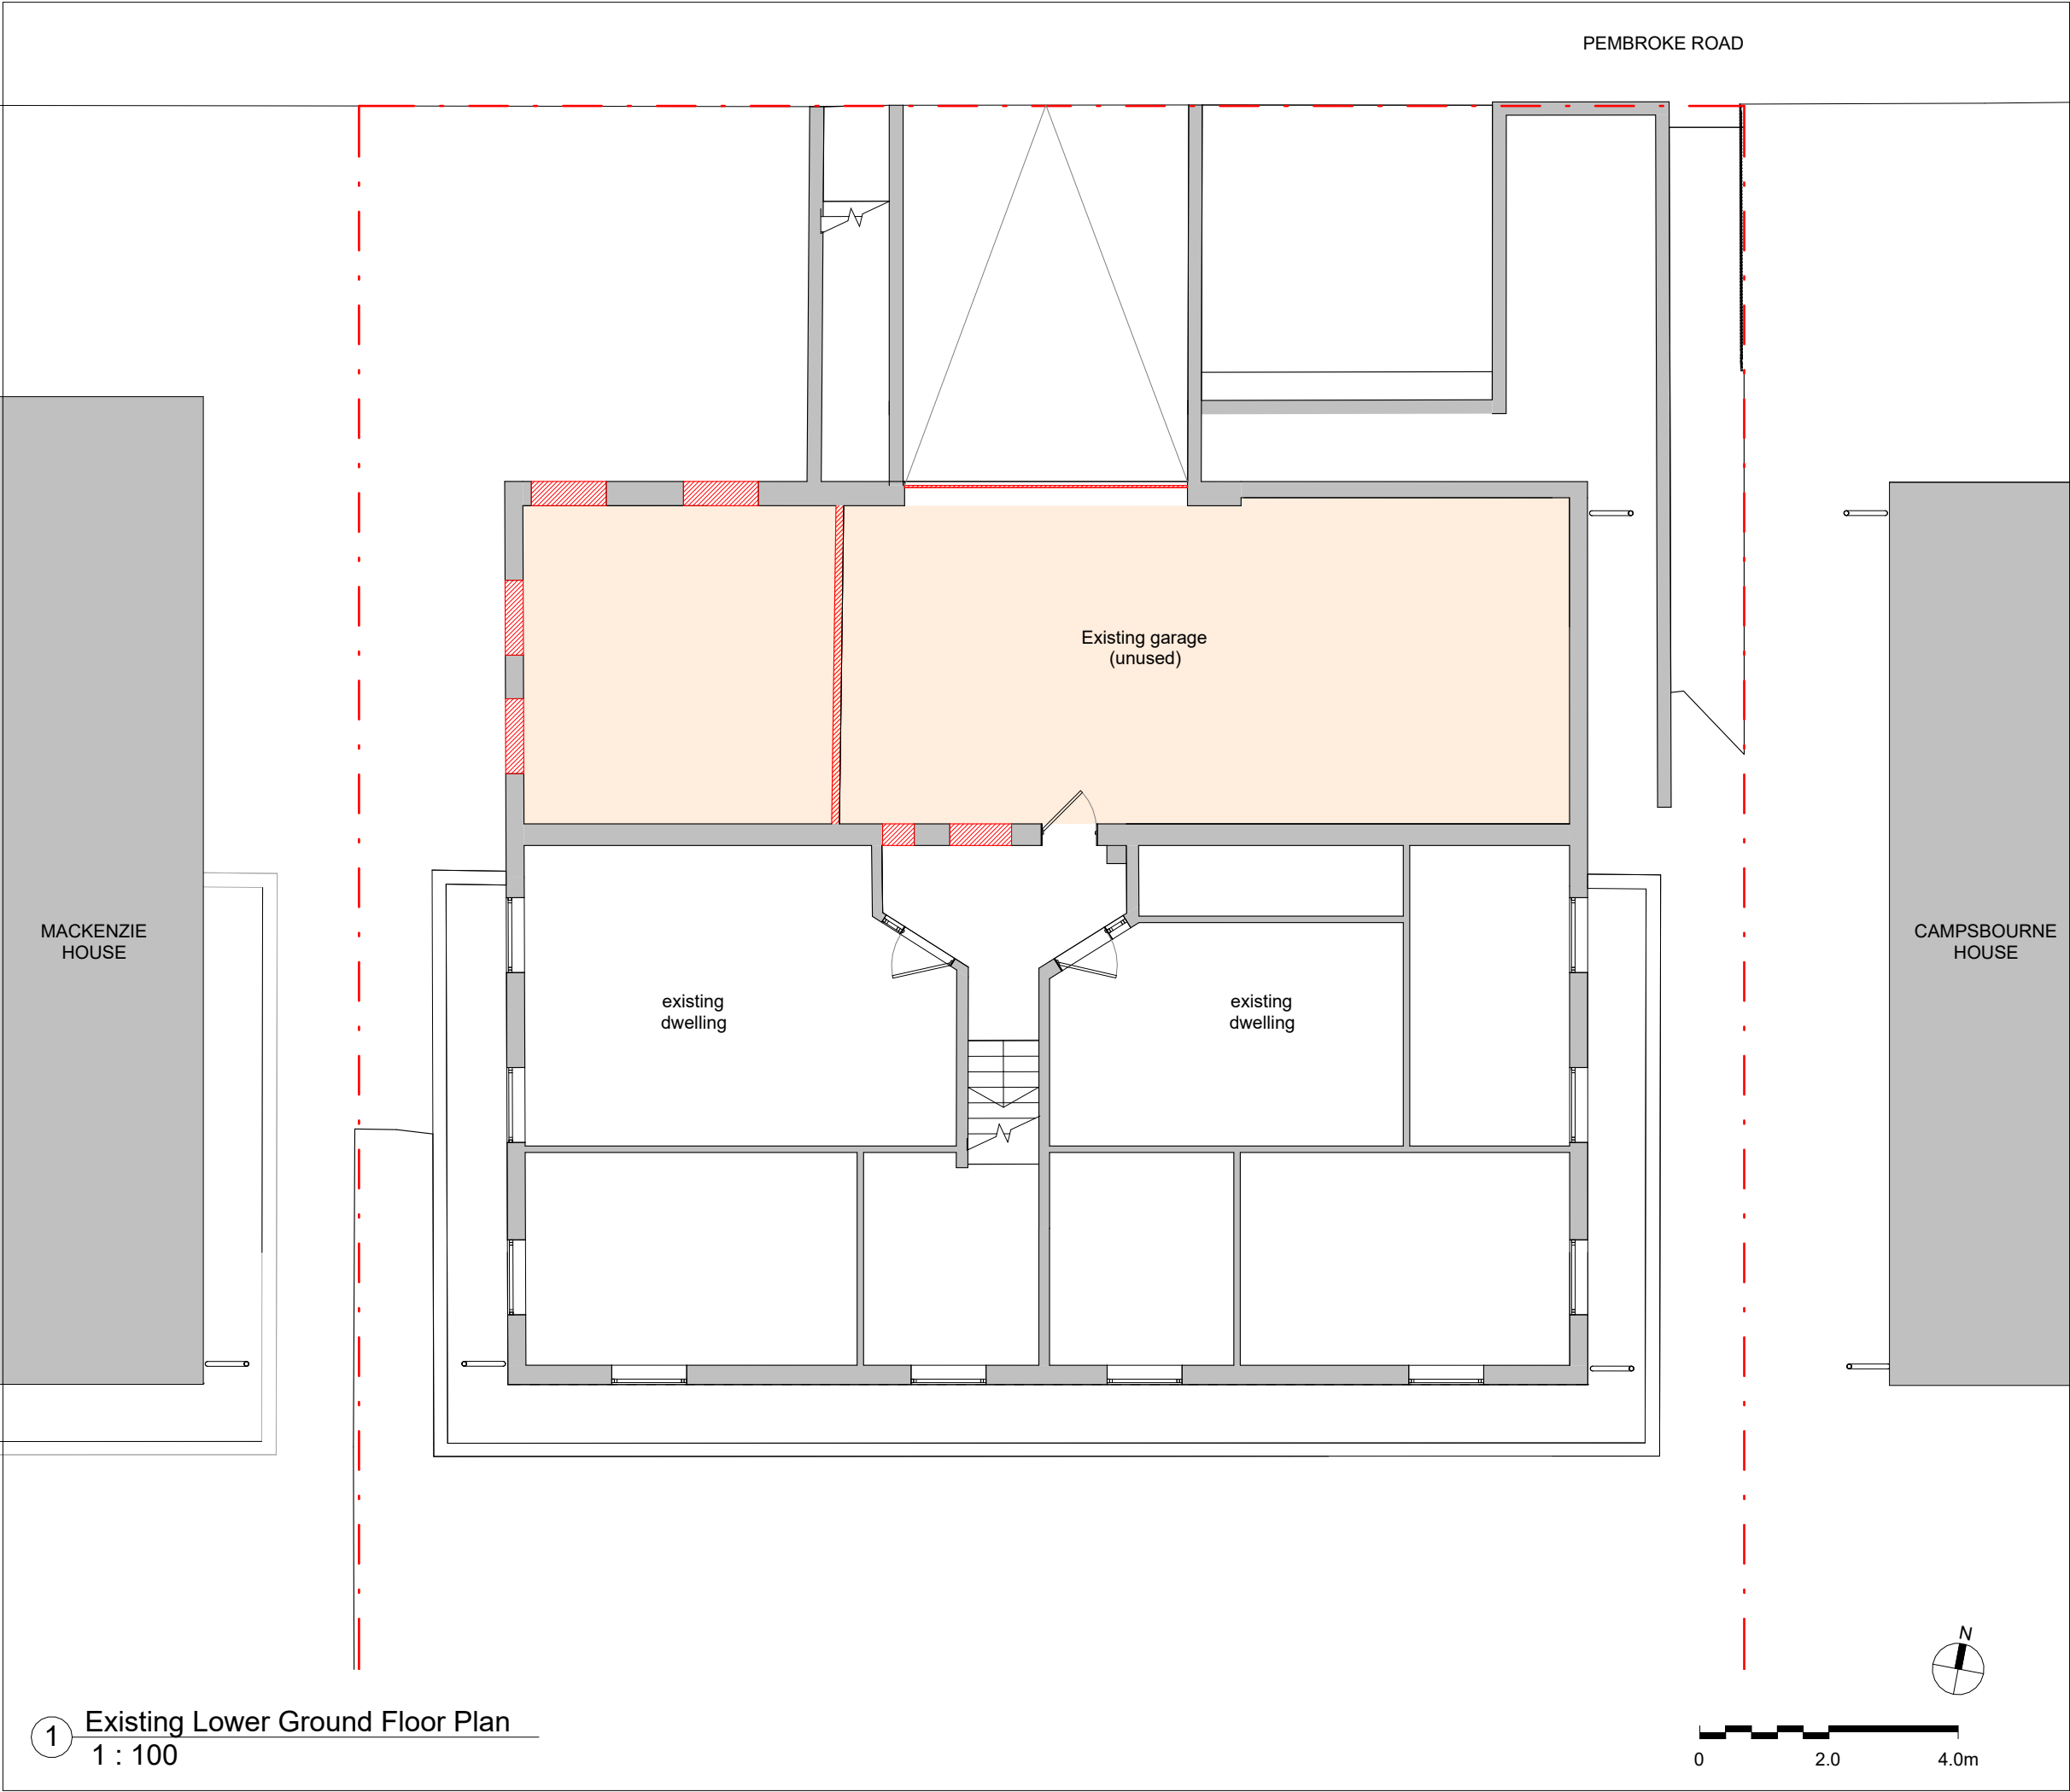

1 Existing Lower Ground Floor Plan
1 : 100

Revisions				
Rev	Date	By	Description	Approved
C01	06.12.24	EB	Planning Issue	MH
C02	13.12.24	EB	Planning Issue	MH

This drawing is produced for the purposes stated below. Do not scale from this drawing, use figured dimensions only. Drawing to be read in conjunction with all other Architect's and Consultants' drawings and specifications. This drawing is copyright.

Notes

- Key**
- - - Site boundary
 - To be demolished
 - Extent of internal change for planning application
 - Communal access

Client
Hornsey Housing Trust

Project
Stowell House

Sheet
Existing Lower Ground Floor Plan

Date of Origin	Project Number	Scale (A3)
09.05.24	622	1 : 100
Drawn By	Suitability	Dwg Status
EB	S3	Stage 3

S1: For Coordination

S2: For Information

S3: For Review and Comment

S4: For Review and Authorization

S5: For Review and Acceptance

As Authorised and Stage Complete

By: Partly Signed-off

CR: Construction Record

Drawing Number					
Project	Originator	Level	Type	Discipline	Revision
622	- ARC	- SH	- B1	- DR	- A - 05201 - C02