




This document/ drawing is intended for planning purposes, do not use this as construction information unless it is issued for construction. All dimensions, setting out and levels must be checked on site. Report any discrepancies to the architect immediately.

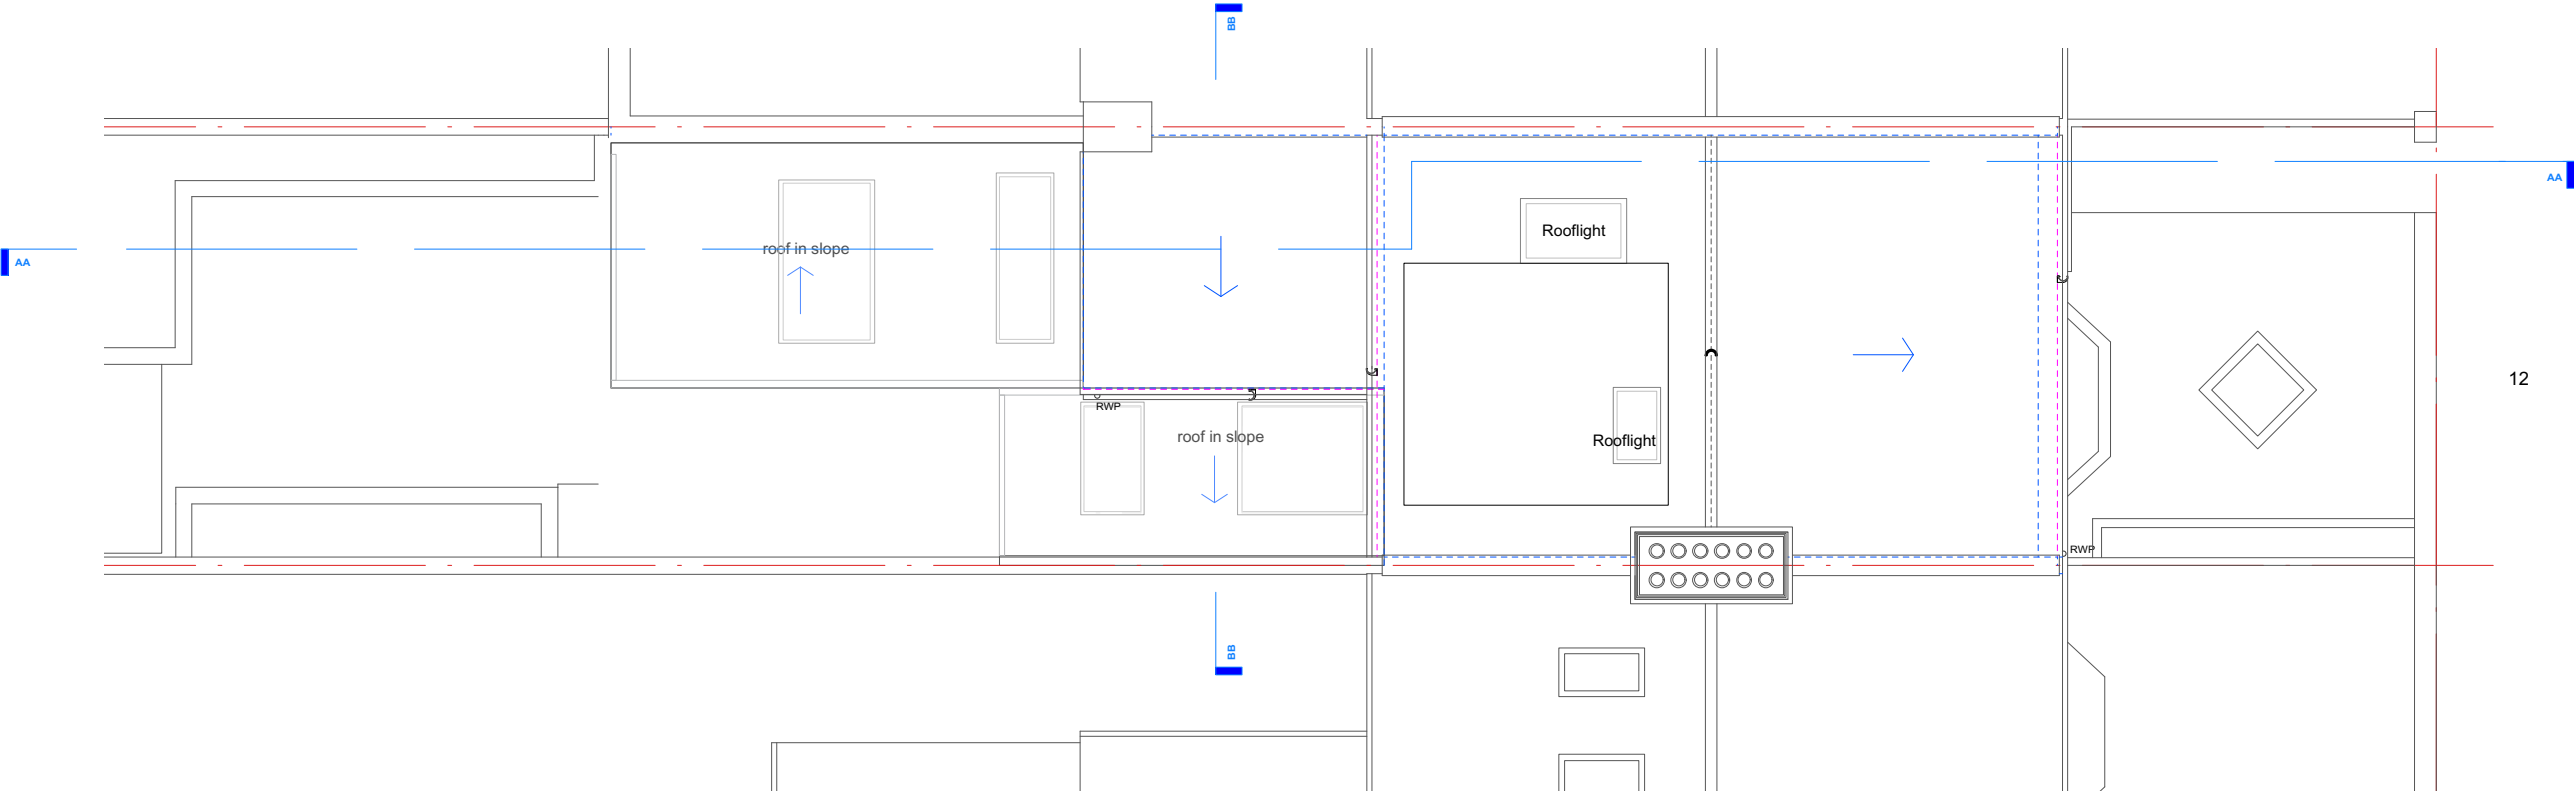

PROPOSED ROOF PLAN

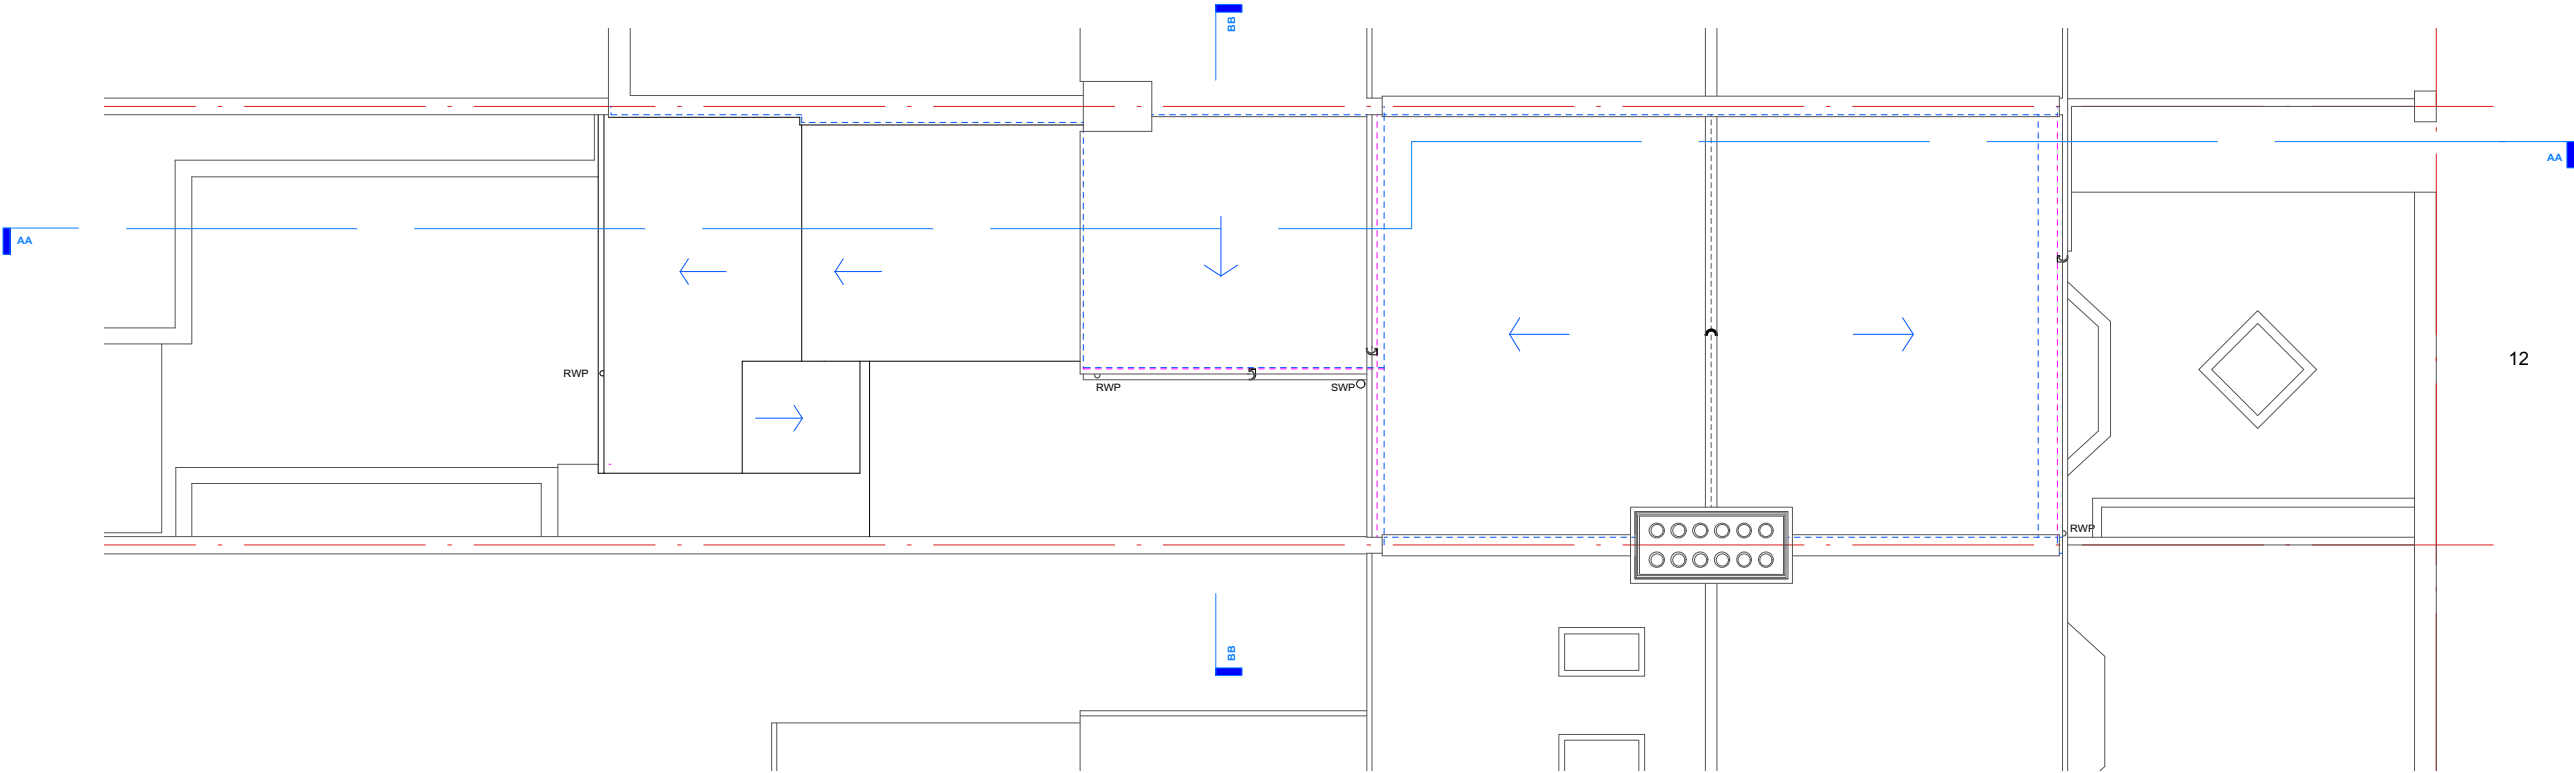

EXISTING ROOF PLAN

 

PROJECT	12 Connaught road extension	DWG	P_104_A
ADDRESS	12 Connaught Road, London, N4 4NS	CLIENT	Jayne Ellis and Tim Jamieson
TITLE	Existing and proposed Roof Plan	DRAWN BY	
SCALE	1:100 @ A3/ 1:50 @ A1	REV DATE	REV