


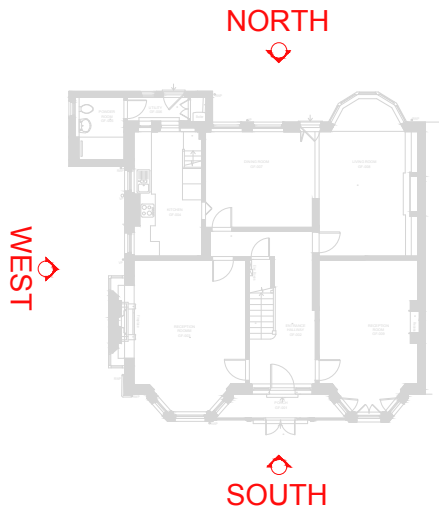


01 NORTH ELEVATION- PROPOSED
scale 1:100 @A3

LEGEND

--- BOUNDARY LINE

GENERAL NOTES

- PROPOSED NEW FRONT ENTRANCE PORCH. REFER TO DRAWING A301 AND A601.
- PROPOSED NEW REAR BAY WINDOW IN THE KITCHEN. REFER TO DRAWING A301 AND A600.
- PROPOSED NEW OPENING WITH TIMBER FOLDING DOORS IN THE DINING AREA. REFER TO DRAWING A301 AND A600.
- REMOVAL OF THE EXISTING RENDER AND APPLY A SMOOTHER RENDER IN THE SAME LOCATION, SIMILAR TO THE ONE IN SMALL EXTENSION IN THE SIDE AND REAR (REFER DRAWINGS A900- IMAGE 4). THE COLOR AND FINISHES ARE TO BE APPROVED PRIOR TO APPLICATION.
- INTERNAL ALTERATIONS THROUGHOUT THE THREE FLOORS. REFER TO DRAWING A301, A302 AND A303.
- REPLACEMENT/RESTORATION OF ALL EXISTING WINDOWS (LIKE FOR LIKE). REFER DRAWING A803. STAINED GLASS TO BE PROTECTED AND RETAINED.
- PROPOSED NEW FRONT DOOR. REFER TO DRAWINGS A601 FOR DOOR REFERENCE.
- PROPOSED NEW FRONT AND SIDE GATES. REFER TO DRAWING A006, A800, A801.

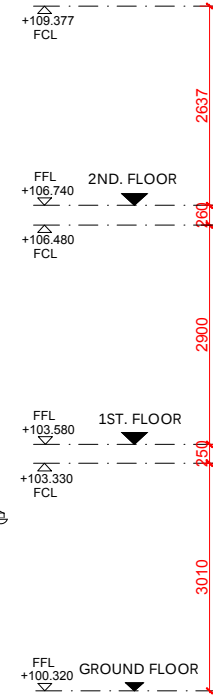

02 PROPOSED RENDER



Notes:

- All scaled dimensions are to be confirmed with the Architect / Project Manager.
- All notated dimensions are to be taken in reference to the scaled dimensions.
- All dimensions must be checked on Site prior to commencement of work.
- Any errors or omissions must be reported to the Architect / Project Manager.
- All copyrights retained.
- This drawing is not to be produced in part or whole without prior express permission of Studio HAVN.
- Materials & workmanship shall be to the best of their respective kind and in accordance with all current British Standards & Codes of Practice Statutory Authority & Manufacturers Recommendations/ Specifications.

Rev	By	Ch'd	Date
-	-	-	-
Notes			
-			

Rev	By	Ch'd	Date
-	-	-	-
Notes			
-			

Issued for			
FOR PLANNING			
Date			
9 JANUARY 2025			

Office			
STUDIOHAVN			
E: tanis@studiohavn.com			
M: +44 (0) 7401 299 652			

Client			
PRIVATE CLIENT			

Job title			
HVN24.056			
24 SOUTHWOOD LAWN ROAD			
LONDON N6 5SF			
UNITED KINGDOM			

Drawing title			
NORTH ELEVATION PROPOSED			

Scale		Date drawn	
1:100@A3		30.10.2024	

Designed by	Drawn by	Checked by	Approved by
TDP	HR	TDP	TDP

Drawing number	Revision
A-600	001