




01 - Proposed Front Elevation (North)

1:100

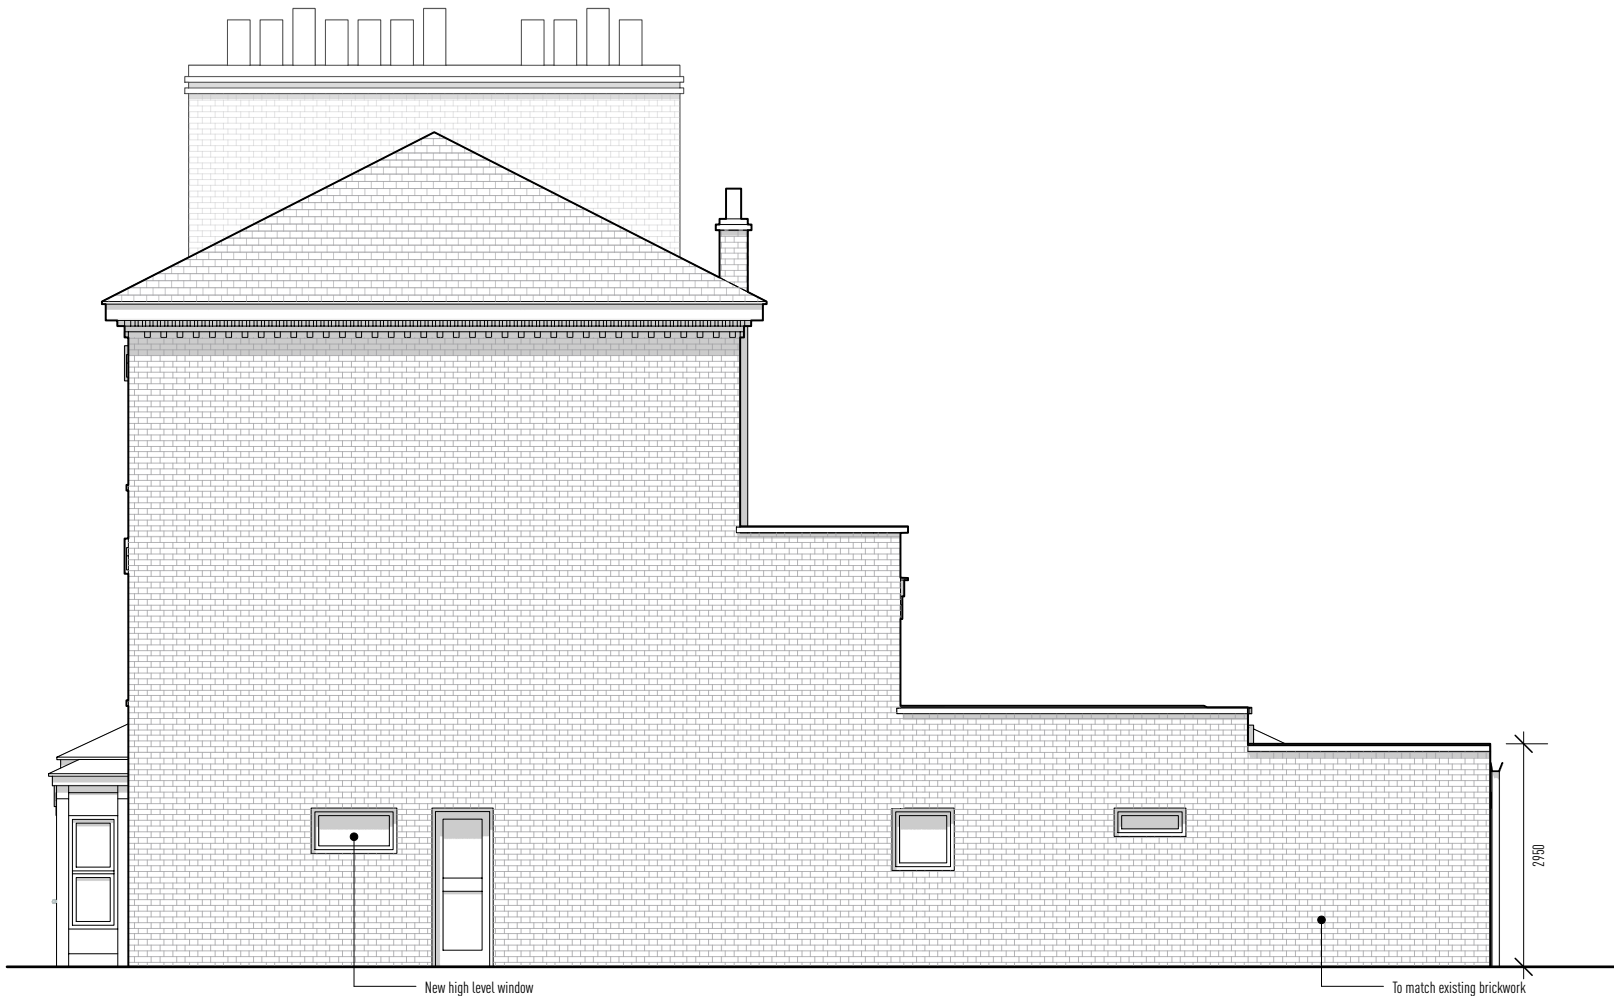

02 - Proposed Side Elevation (East)

1:100

Revisions		
/	1	19/11/2024 First Issue
	1	03/02/2025 Footprint and parapet height amended to suit planning officer comments

Notes



Information contained within this drawing is the sole copyright of **Ashman Architects** and is not to be reproduced without express permission. No implied licence exists. This drawing not to be used for land transfer or valuation purposes. All dimensions & levels are to be checked on site by the contractor. Issued for purposes indicated only. Drawing errors and omissions to be reported to the architect.

Client
Private

Project
**67 Mayes Rd,
Wood Green, London
N22 6TN**

Project Number
669

Drawing Title
Proposed Elevations Sheet 1

ASHMAN Architects		Tel +44 (0) 208 150 0090
studio@ashmanarchitects.com		www.ashmanarchitects.com
Status	Drawn	Checked
Information	NA	RA
Scale	1:100 @A3	Date 19/11/2024
Drawing Number	669_GE01	Revision 1