


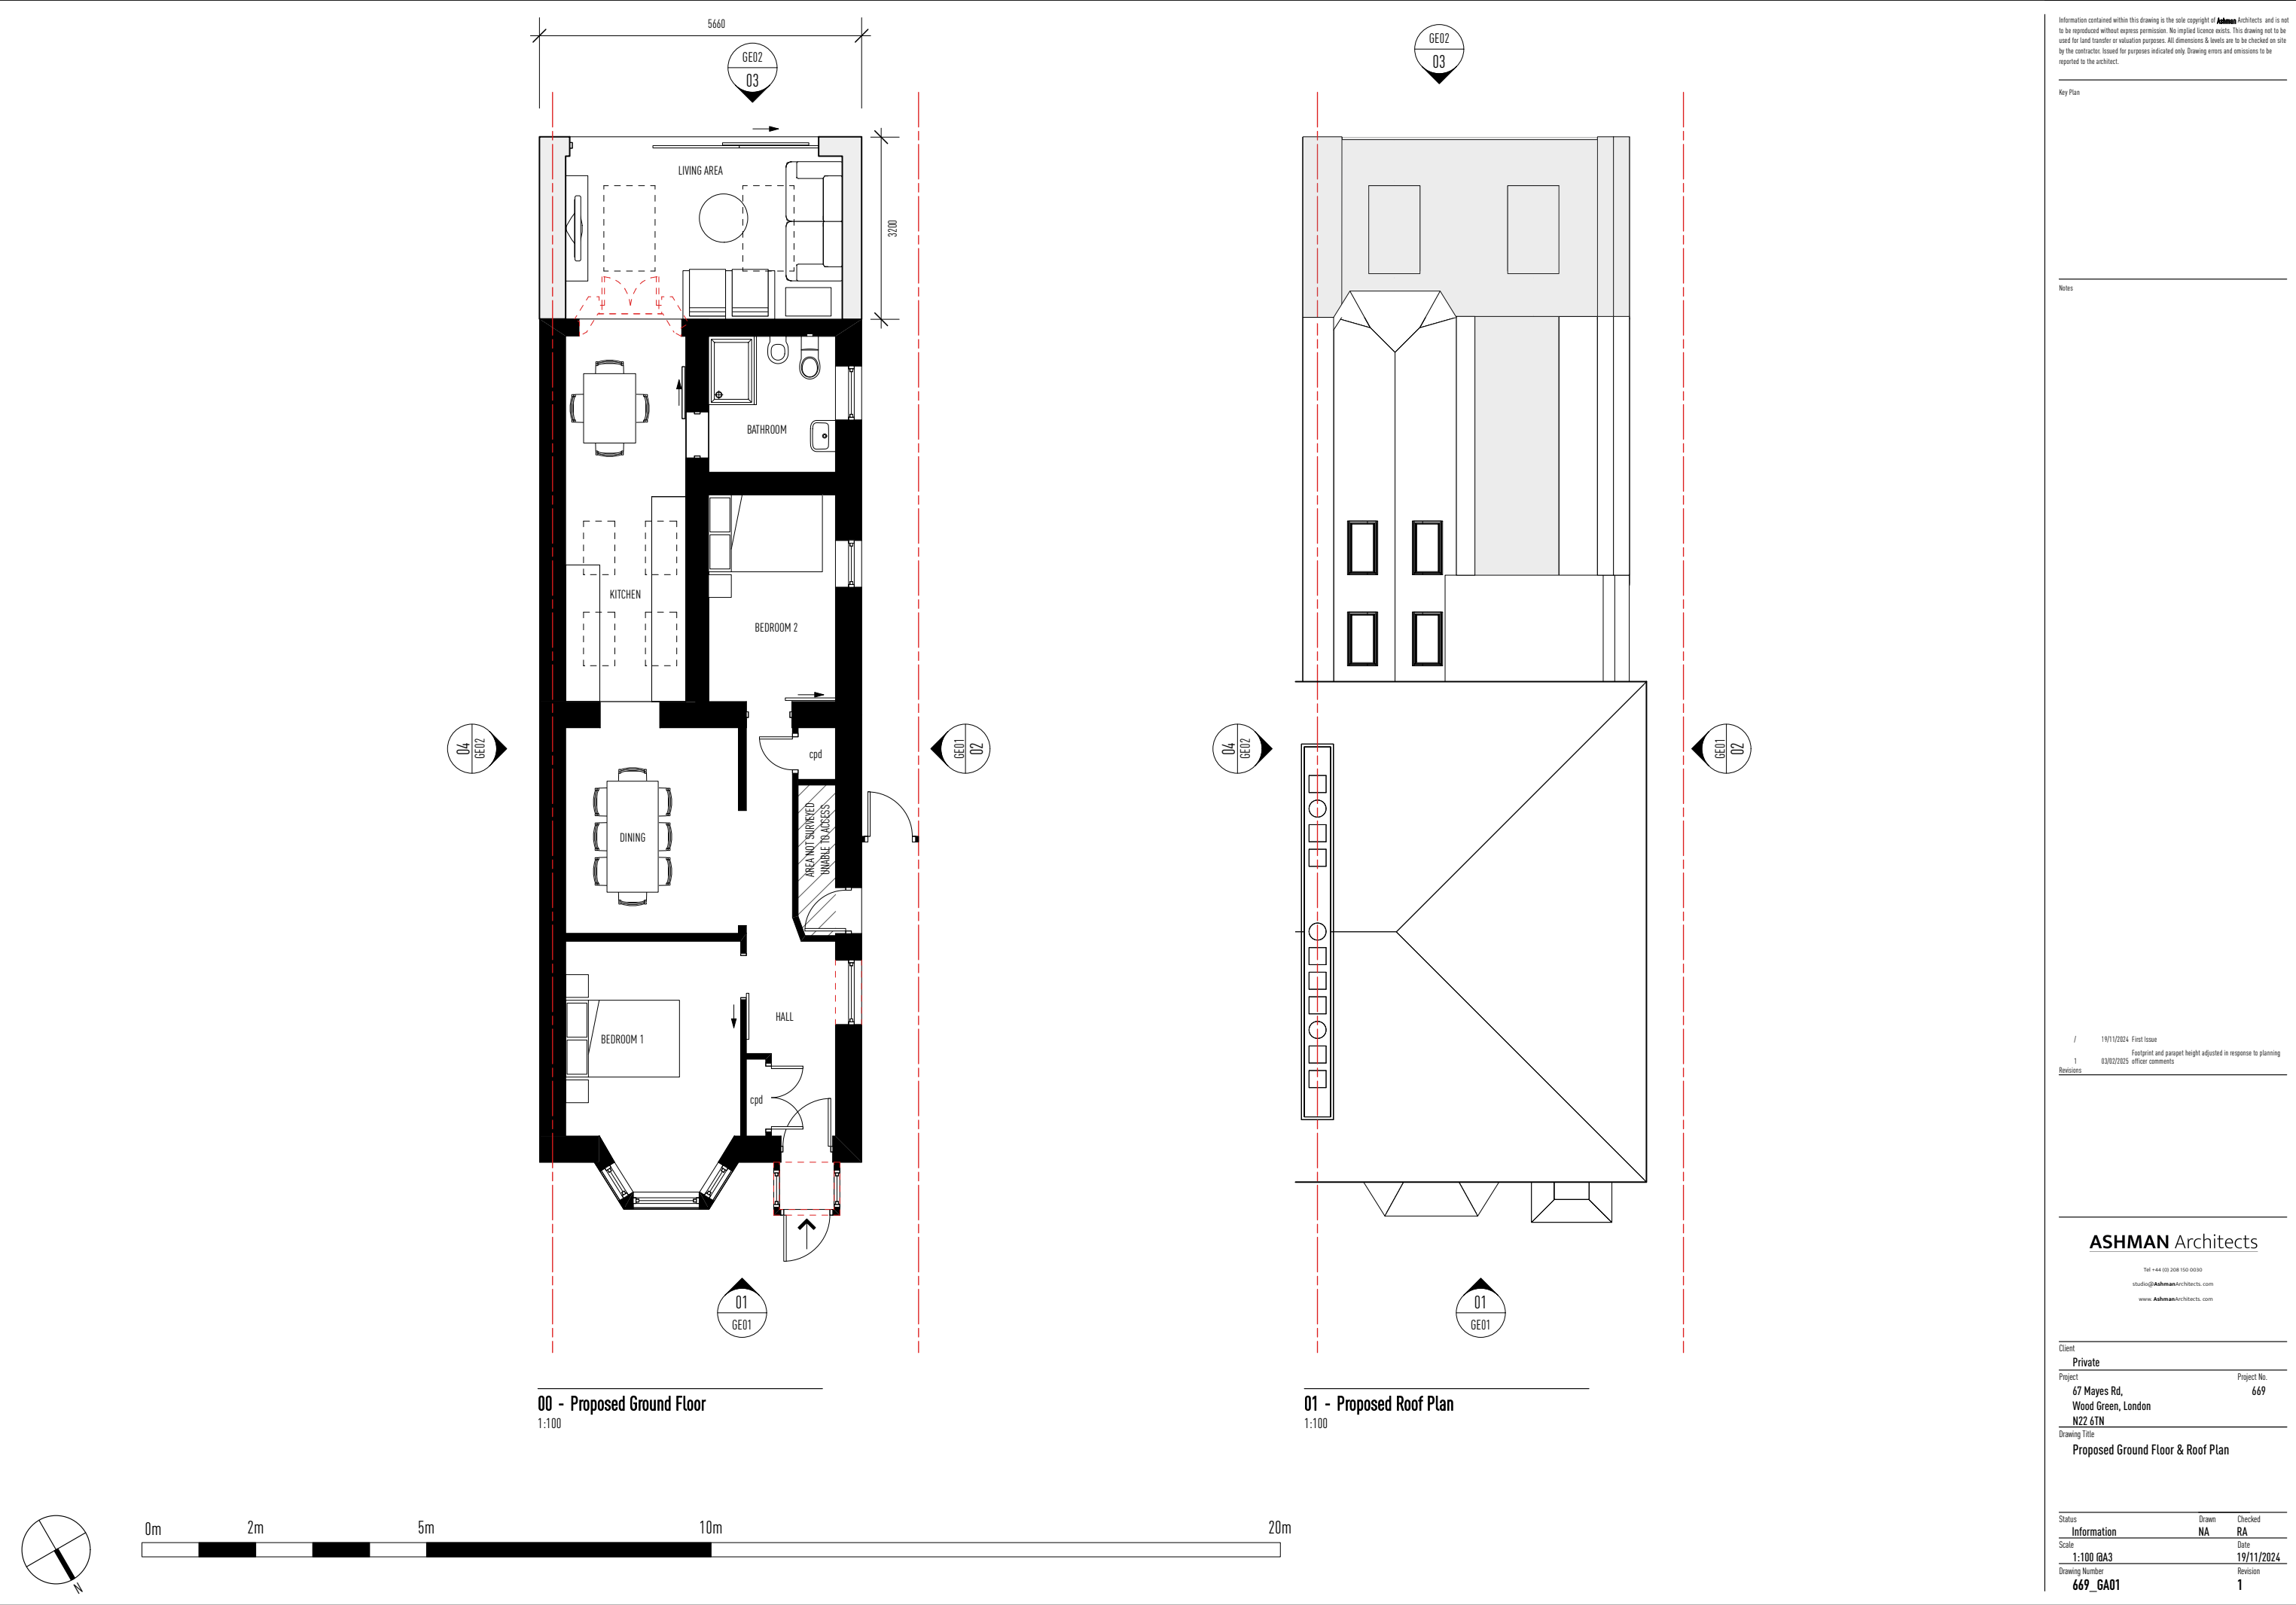

Information contained within this drawing is the sole copyright of Ashman Architects and is not to be reproduced without express permission. No implied licence exists. This drawing not to be used for land transfer or valuation purposes. All dimensions & levels are to be checked on site by the contractor. Issued for purposes indicated only. Drawing errors and omissions to be reported to the architect.

Key Plan

Notes

/	19/11/2024	First Issue
	01/02/2025	Footprint and parapet height adjusted in response to planning officer comments
1	Revisions	

ASHMAN Architects

Tel +44 (0) 208 150 0030
studio@ashmanarchitects.com
www.ashmanarchitects.com

Client
Private

Project
**67 Mayes Rd,
Wood Green, London
N22 6TN**

Project No.
669

Drawing Title
Proposed Ground Floor & Roof Plan

Status	Drawn	Checked
Information	NA	RA
Scale	Date	
1:100 @A3	19/11/2024	
Drawing Number	Revision	
669_GA01	1	