



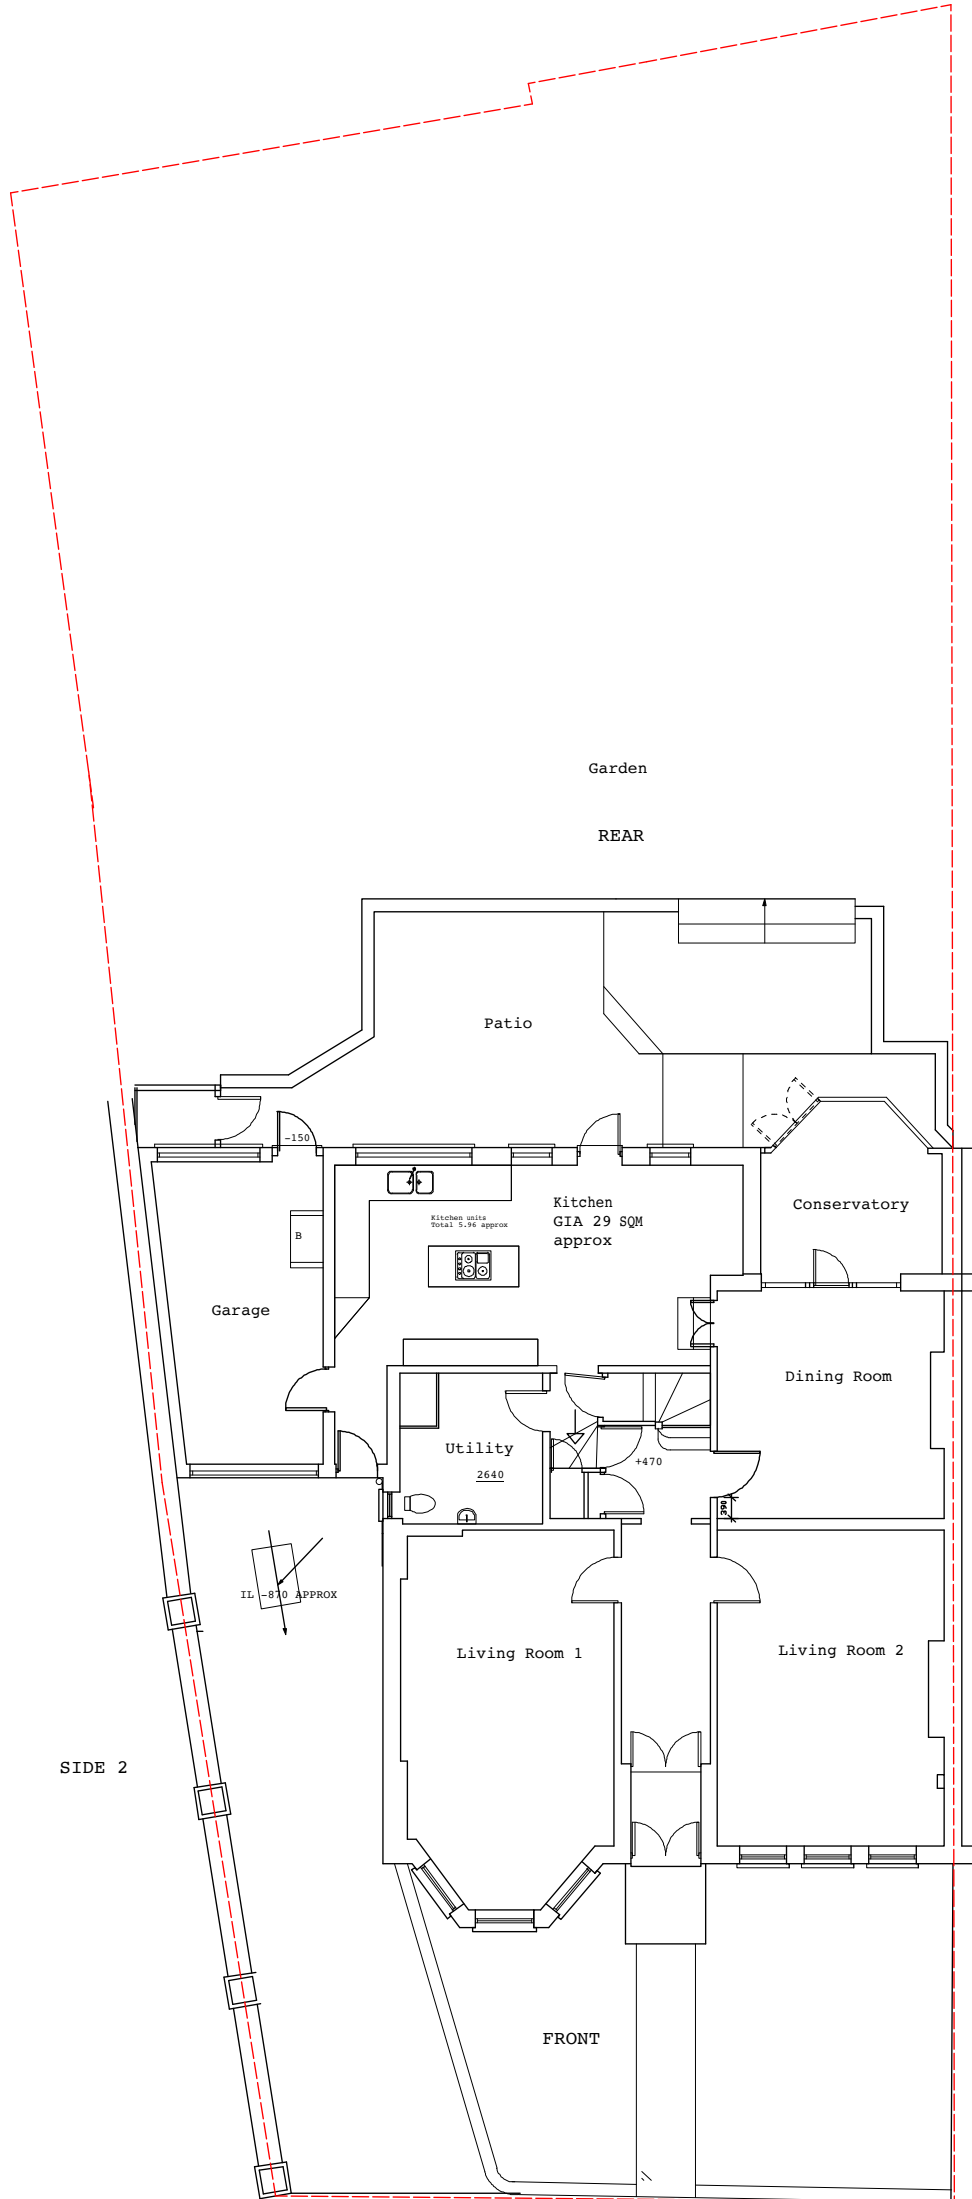


SIDE 1

SIDE 2

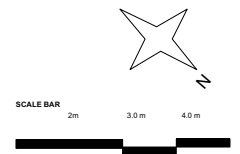


PROJECT		
1 Welfield Avenue N10 2EA		
DRAWING TITLE		
EXISTING GROUND FLOOR		
SCALE		
1:100 @ A3 Paper size		
DWG NO.	EX 01	REV.
rev.	date	notes
S.e.g Architects		
64 Sydney Road		
London N10 2RL		
e - Mail: info@ssegarchitects.com		
t. 07812955089		
This drawing is the property of S.e.g Architects. It is to be used for the purpose specified and no other use without written permission. It is not to be used for any other purpose without written permission. It is not to be reproduced, retained or disclosed to any third party without written permission.		

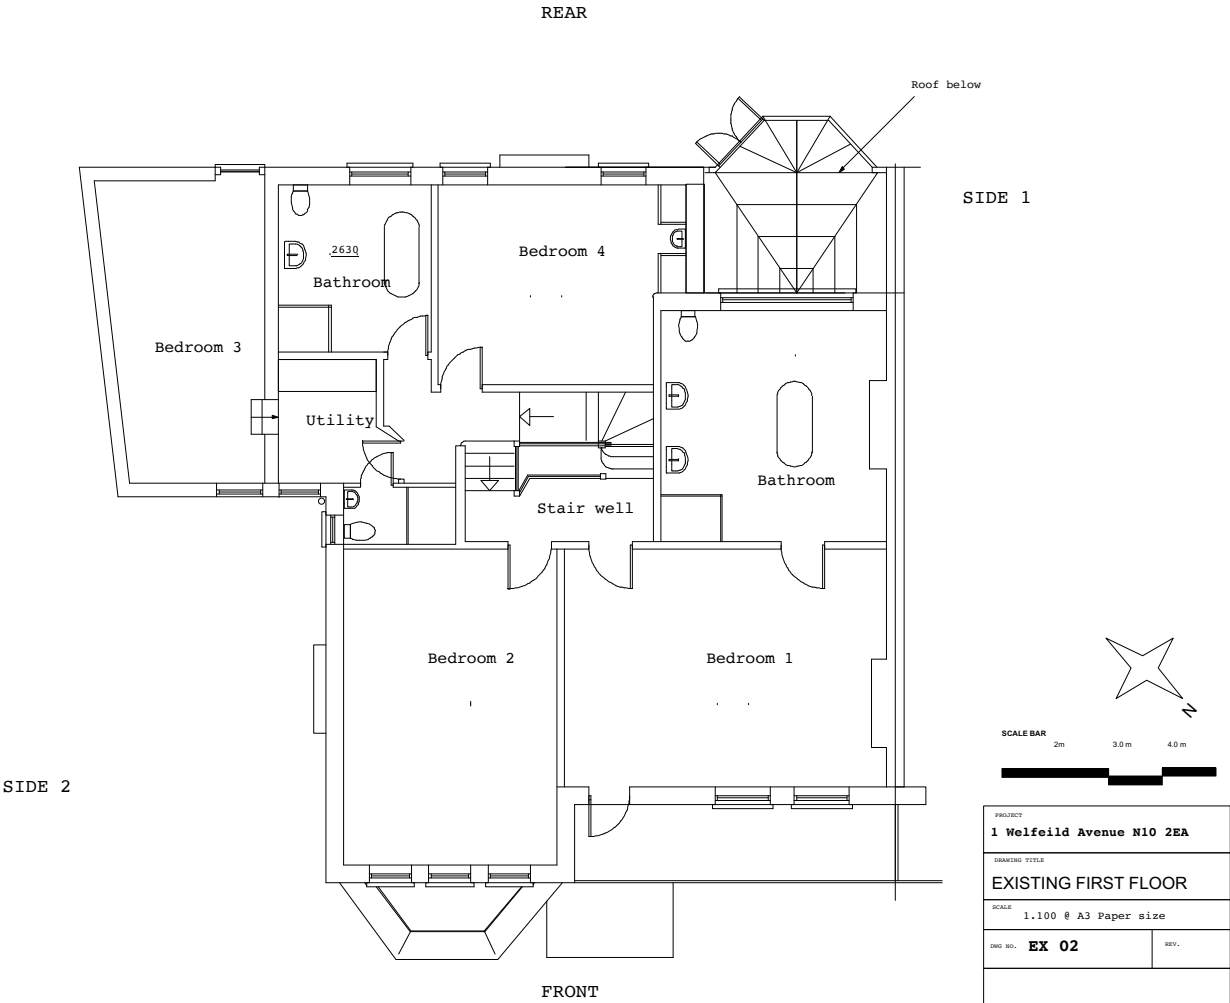


PROJECT		
1 Welfeild Avenue N10 2EA		
DRAWING TITLE		
EXISTING FIRST FLOOR		
SCALE		
1:100 @ A3 Paper size		
DWG NO.	EX 02	REV.
rev.	date	notes
S.e.g Architects		
64 Sydney Road		
London N10 2RL		
e - Mail: info@ssegarchitects.com		
t. 07812955089		
This drawing is the property of S.E.G Architects. It is to be used for the project only and not to be reproduced or used for any other purpose without written permission. It is to be used for the project only and not to be reproduced or used for any other purpose without written permission.		

REAR

SIDE 2

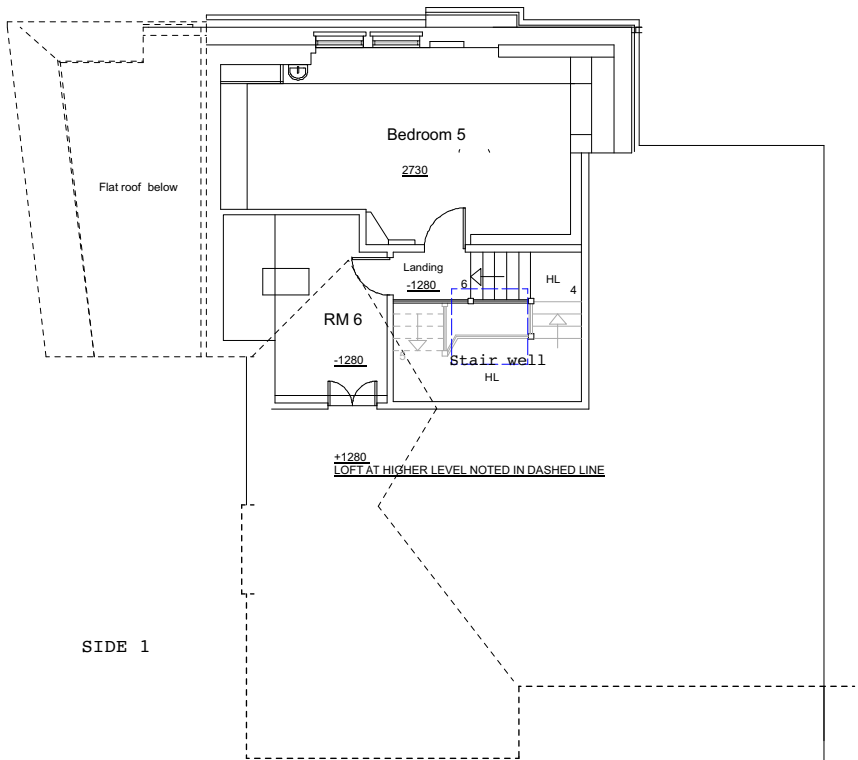


PROJECT		
1 Welfeild Avenue N10 2EA		
DRAWING TITLE		
EXISTING SECOND FLOOR		
SCALE		
1:100 @ A3 Paper size		
DWG NO. EX 03		REV.
rev.	date	notes
S.e.g Architects		
64 Sydney Road		
London N10 2RL		
e - Mail: info@segarchitects.com		
t. 07812955089		
This drawing is the property of S.E.G Architects. It is to be used for the purpose specified and no other use without written permission. 

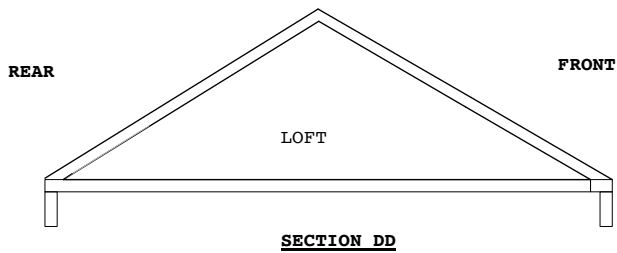


REAR

SIDE 1

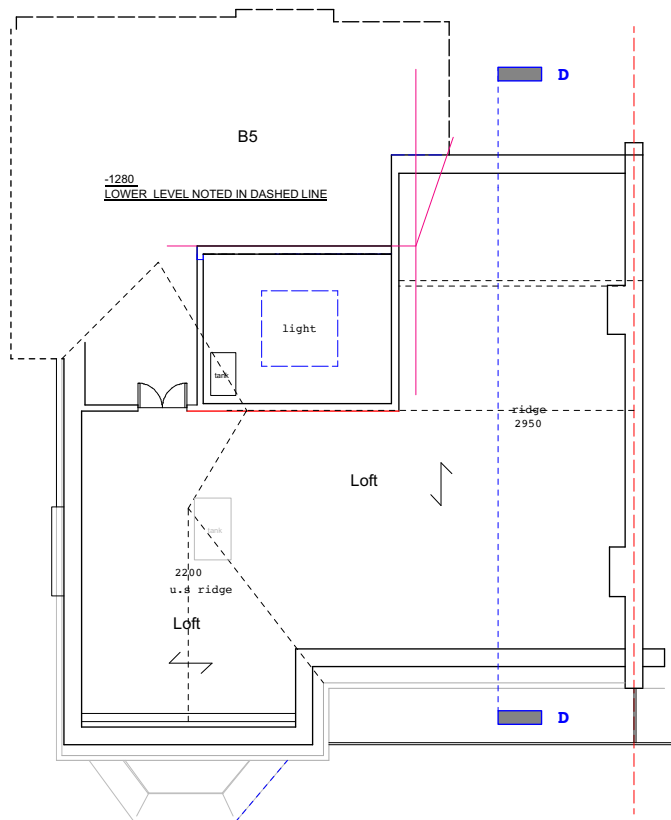


FRONT

SIDE 2

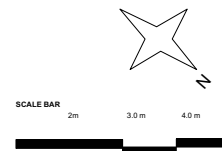

PROJECT		
1 Welfield Avenue N10 2EA		
DRAWING TITLE		
EXISTING LOFT FLOOR		
SCALE		
1:100 @ A3 Paper size		
DWG NO.	EX 04	REV.
rev.	date	notes
S.e.g Architects		
64 Sydney Road		
London N10 2RL		
e - Mail: info@ssegarchitects.com		
t. 07812955089		
This drawing is the property of S.e.g Architects. It is to be used for the project only and not to be reproduced or used for any other purpose without written permission. It is to be used for the project only and not to be reproduced or used for any other purpose without written permission.		

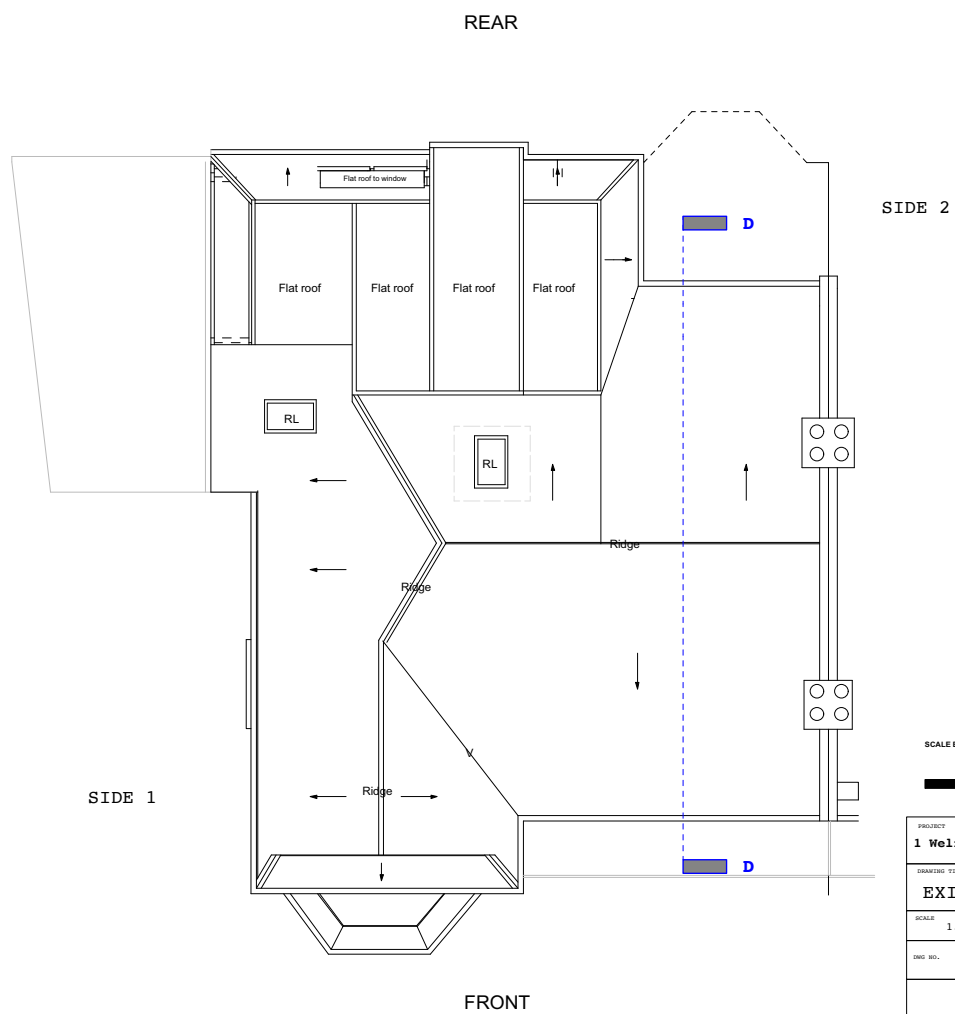

PROJECT		
1 Welfeild Avenue N10 2EA		
DRAWING TITLE		
EXISTING ROOF PLAN		
SCALE		
1:100 @ A3 Paper size		
DWG NO.	EX 05	REV.
rev.	date	notes
S.e.g Architects		
64 Sydney Road		
London N10 2RL		
e - Mail: info@ssegarchitects.com		
t.07812955089		
This drawing is the property of S.e.g Architects. It is to be used for the project only and not to be reproduced or used for any other purpose without written permission. It is to be used for the project only and not to be reproduced or used for any other purpose without written permission.		

- KEY
- 1. Existing roof tiles
 - 2. Existing parapet
 - 2a Existing glazed door
 - 3. Existing roof light
 - 3a Existing dormers
 - 4. Existing SVP (Soil vent pipe)
 - 5. Existing rwp (Rain water down pipe)
 - 6. Existing facing brickwork
 - 7. Existing soldier course
 - 8. Existing external ground level (varies)
 - 9. Existing gutter
 - 10. Existing chimney stack
 - 11. Existing Boundary fence or wall in front
 - 12.
 - 13. Existing stair
 - 14.
 - 15.
 - 17. Existing rear roof dormer
 - 18. Existing Conservatory
 - 19. Existing brick /fense garden boundary wall
 - 20. Existing timber sash window
-
- 21. Proposed soldier course
 - 22. Proposed opening rooflight
 - 23. Proposed parapet
 - 27. Proposed brickwork to match existing
 - 28. Proposed aluminium double glazed doors
 - 30. Planting
 - 33. Proposed gutter to match existing
 - 36. Proposed canopy
 - 38. Proposed standing seam roof & lead / Zinc
 - 42. Proposed rain water down pipe
 - 44. Proposed alluminium roof light
 - 47. Proposed timber planters
 - 49. Proposed black soil vent stack
 - 50. Proposed external extract
 - 51. Proposed vent pipe
 - 52. Proposed timber garden gate/ fence
 - 54. Walls of yellow gault and soft red brickwork to match host building in Flemish bond.
 - 55. Proposed sunken Jacuzzi




Existing part rear elevation photos

SCALE BAR
2m 3.0 m 4.0 m



PROJECT		
1 Welfield Avenue N10 2EA		
DRAWING TITLE		
EXISTING REAR ELEVATION		
SCALE		
1:100 @ A3 Paper size		
DWG NO.	EX 10	REV. F
rev.	date	notes
S.e.g Architects		
64 Sydney Road		
London N10 2RL		
e - mail:		
info@segarchitects.com		
t.07812955089		
This drawing is the copyright of the Architect. Figured dimensions to be taken in preference to those called. All dimensions to be checked on site before any work proceeds. Drawing not to be used for land transfer purposes. Drawings to be read in conjunction with relevant drawings and specification. Not to be reproduced, retained or disclosed to any unauthorised person either wholly or in part without written permission.		

- KEY
- 1. Existing roof tiles
 - 2. Existing parapet
 - 2a Existing glazed door
 - 3. Existing roof light
 - 3a Existing dormers
 - 4. Existing SVP (Soil vent pipe)
 - 5. Existing rwp (Rain water down pipe)
 - 6. Existing facing brickwork
 - 7. Existing soldier course
 - 8. Existing external ground level (varies)
 - 9. Existing gutter
 - 10. Existing chimney stack
 - 11. Existing Boundary fence or wall in front
 - 12.
 - 13. Existing stair
 - 14.
 - 15.
 - 17. Existing rear roof dormer
 - 18. Existing Conservatory
 - 19. Existing brick /fense garden boundary wall
 - 20. Existing timber sash window
-
- 21. Proposed soldier course
 - 22. Proposed opening rooflight
 - 23. Proposed parapet
 - 27. Proposed brickwork to match existing
 - 28. Proposed aluminium double glazed doors
 - 30. Planting
 - 33. Proposed gutter to match existing
 - 36. Proposed canopy
 - 38. Proposed standing seam roof & lead / Zinc
 - 42. Proposed rain water down pipe
 - 44. Proposed alluminium roof light
 - 47. Proposed timber planters
 - 49. Proposed black soil vent stack
 - 50. Proposed external extract
 - 51. Proposed vent pipe
 - 52. Proposed timber garden gate/ fence
 - 54. Walls of yellow gault and soft red brickwork to match host building in Flemish bond.
 - 55. Proposed sunken Jacuzzi

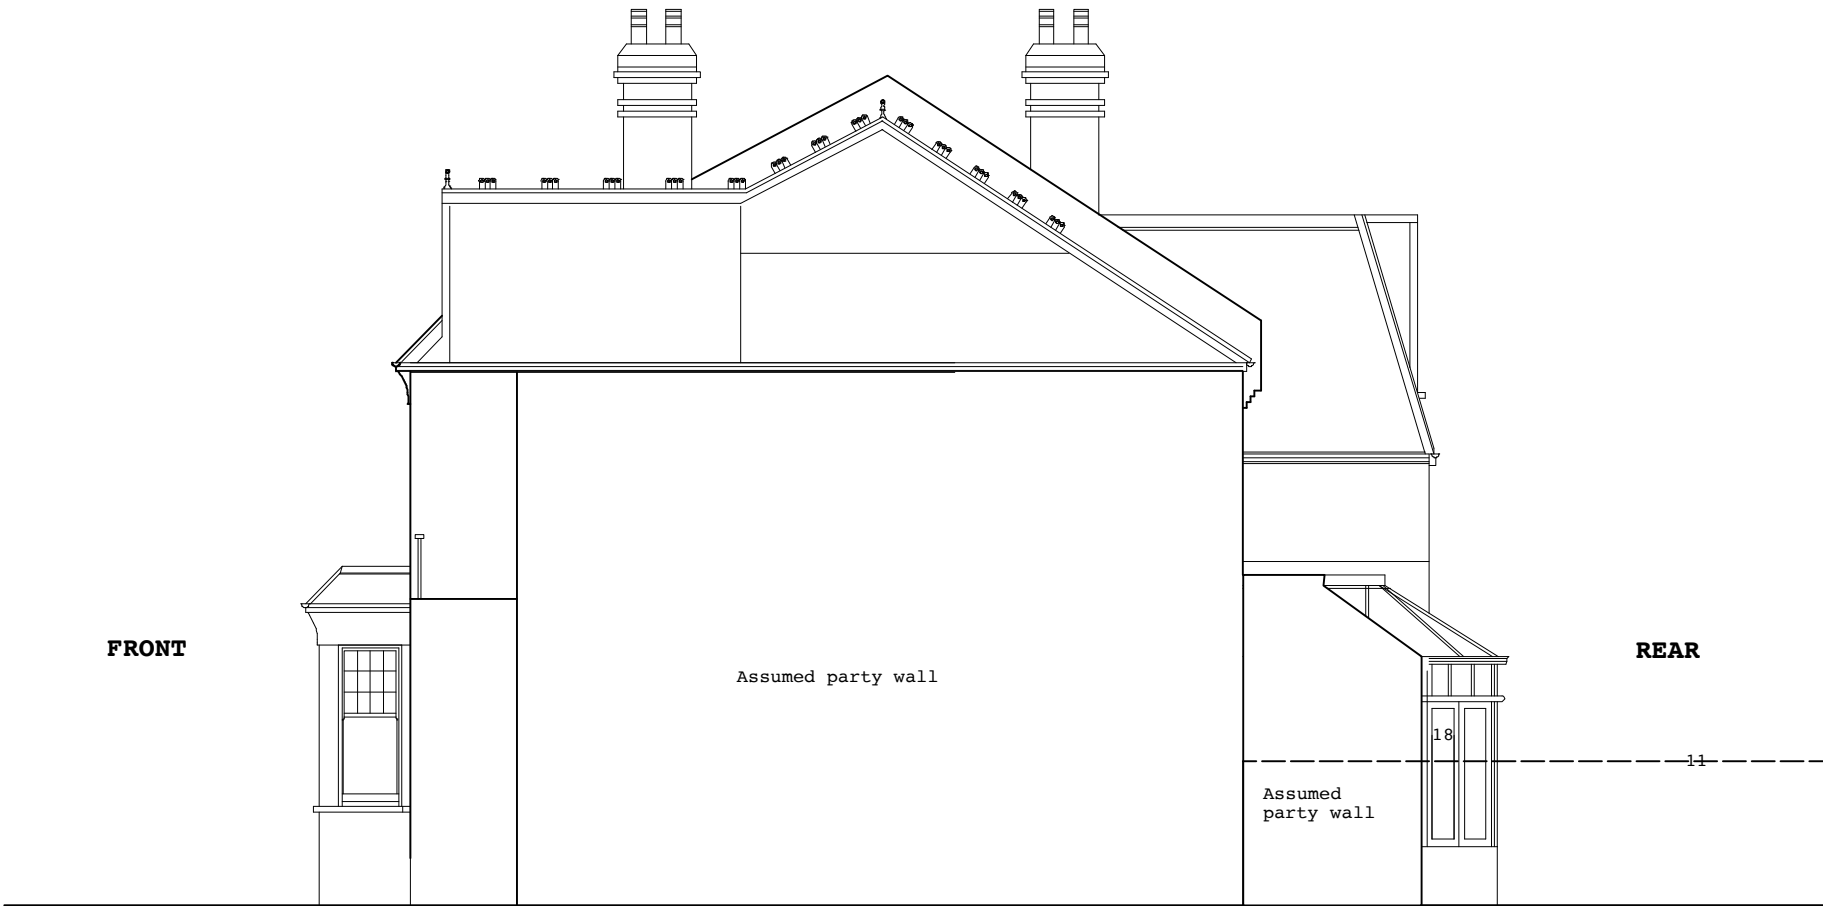

SCALE BAR
2m 3.0 m 4.0 m



PROJECT		
1 Welfeild Avenue N10 2EA		
DRAWING TITLE		
EXISTING SIDE ELE 1		
SCALE		
1.100 @ A3 Paper size		
DWG NO.	EX 11	REV. F
rev.	date	notes
S.e.g Architects		
64 Sydney Road		
London N10 2RL		
e - mail:		
info@segarchitects.com		
t.07812955089		
This drawing is the copyright of the Architect. Figured dimensions to be taken in preference to those called. All dimensions to be checked on site before any work proceeds. Drawing not to be used for land transfer purposes. Drawings to be read in conjunction with relevant drawings and specification. Not to be reproduced, retained or disclosed to any unauthorized person either wholly or in part without written permission.		

- KEY
- 1. Existing roof tiles
 - 2. Existing parapet
 - 2a Existing glazed door
 - 3. Existing roof light
 - 3a Existing dormers
 - 4. Existing SVP (Soil vent pipe)
 - 5. Existing rwp (Rain water down pipe)
 - 6. Existing facing brickwork
 - 7. Existing soldier course
 - 8. Existing external ground level (varies)
 - 9. Existing gutter
 - 10. Existing chimney stack
 - 11. Existing Boundary fence or wall in front
 - 12.
 - 13. Existing stair
 - 14.
 - 15.
 - 17. Existing rear roof dormer
 - 18. Existing Conservatory
 - 19. Existing brick /fense garden boundary wall
 - 20. Existing timber sash window
-
- 21. Proposed soldier course
 - 22. Proposed opening rooflight
 - 23. Proposed parapet
 - 27. Proposed brickwork to match existing
 - 28. Proposed aluminium double glazed doors
 - 30. Planting
 - 33. Proposed gutter to match existing
 - 36. Proposed canopy
 - 38. Proposed standing seam roof & lead / Zinc
 - 42. Proposed rain water down pipe
 - 44. Proposed aluminium roof light
 - 47. Proposed timber planters
 - 49. Proposed black soil vent stack
 - 50. Proposed external extract
 - 51. Proposed vent pipe
 - 52. Proposed timber garden gate/ fence
 - 54. Walls of yellow gault and soft red brickwork to match host building in Flemish bond.
 - 55. Proposed sunken Jacuzzi



SCALE BAR
2m 3.0 m 4.0 m



PROJECT 1 Welfield Avenue N10 2EA		
DRAWING TITLE EXISTING SIDE ELEVATION 2		
SCALE 1:100 @ A3 Paper size		
DWG NO.	EX 12	REV. F
rev.	date	notes
S.e.g Architects 64 Sydney Road London N10 2RL e - mail: info@segarchitects.com t.07812955089 This drawing is the copyright of the Architect. Figured dimensions to be taken in preference to those scaled. All dimensions to be checked on site before any work proceeds. Drawing not to be used for land transfer purposes. Drawings to be read in conjunction with relevant drawings and specification. Not to be reproduced, retained or disclosed to any unauthorized person either wholly or in part without written permission.		