





Proposed ground floor plan in context
Scale 1:100

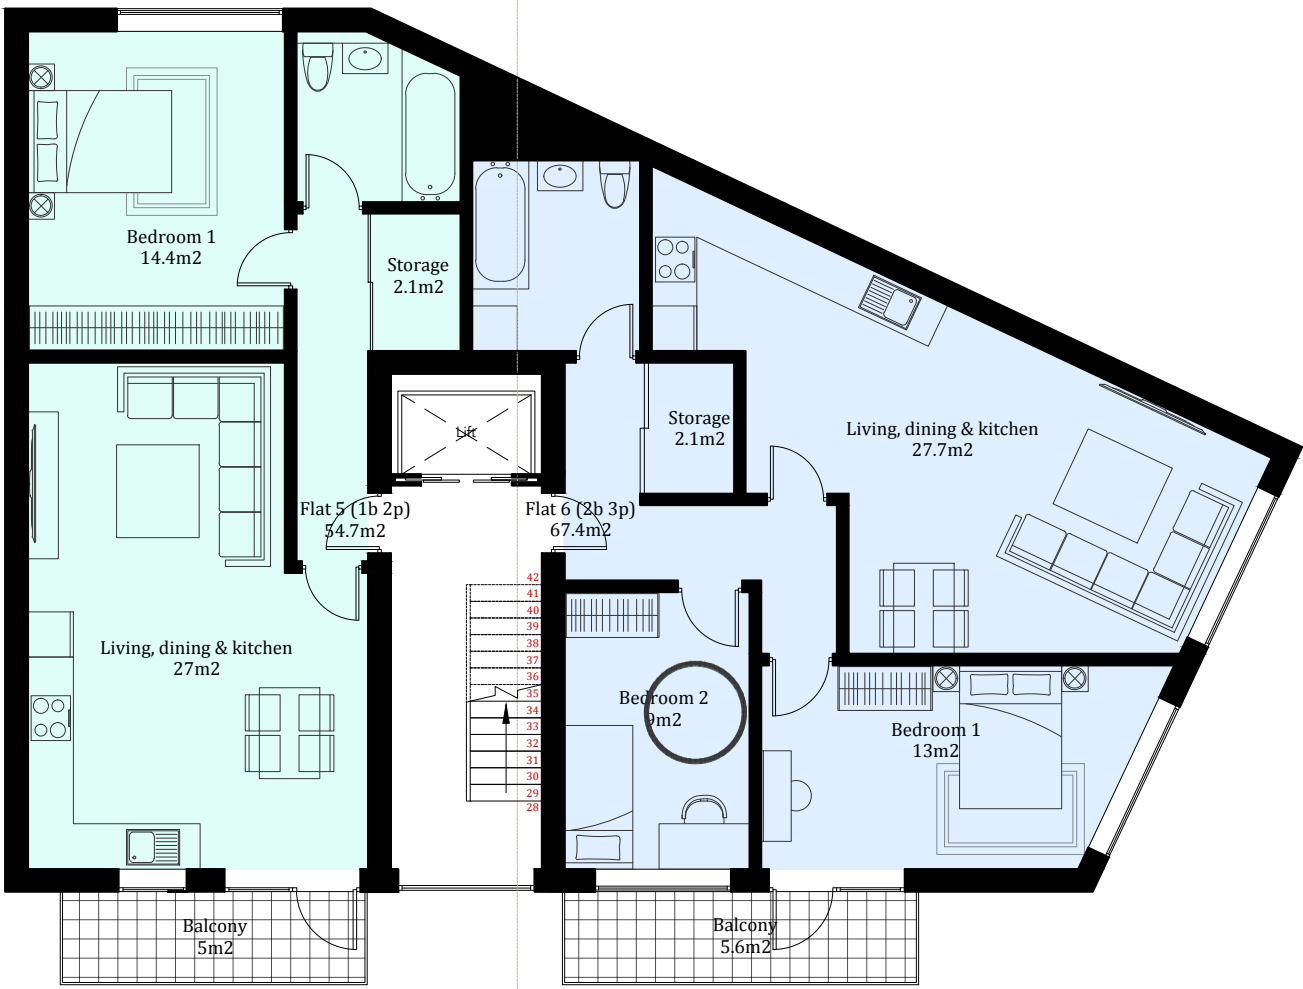


Proposed second floor plan
Scale 1:100

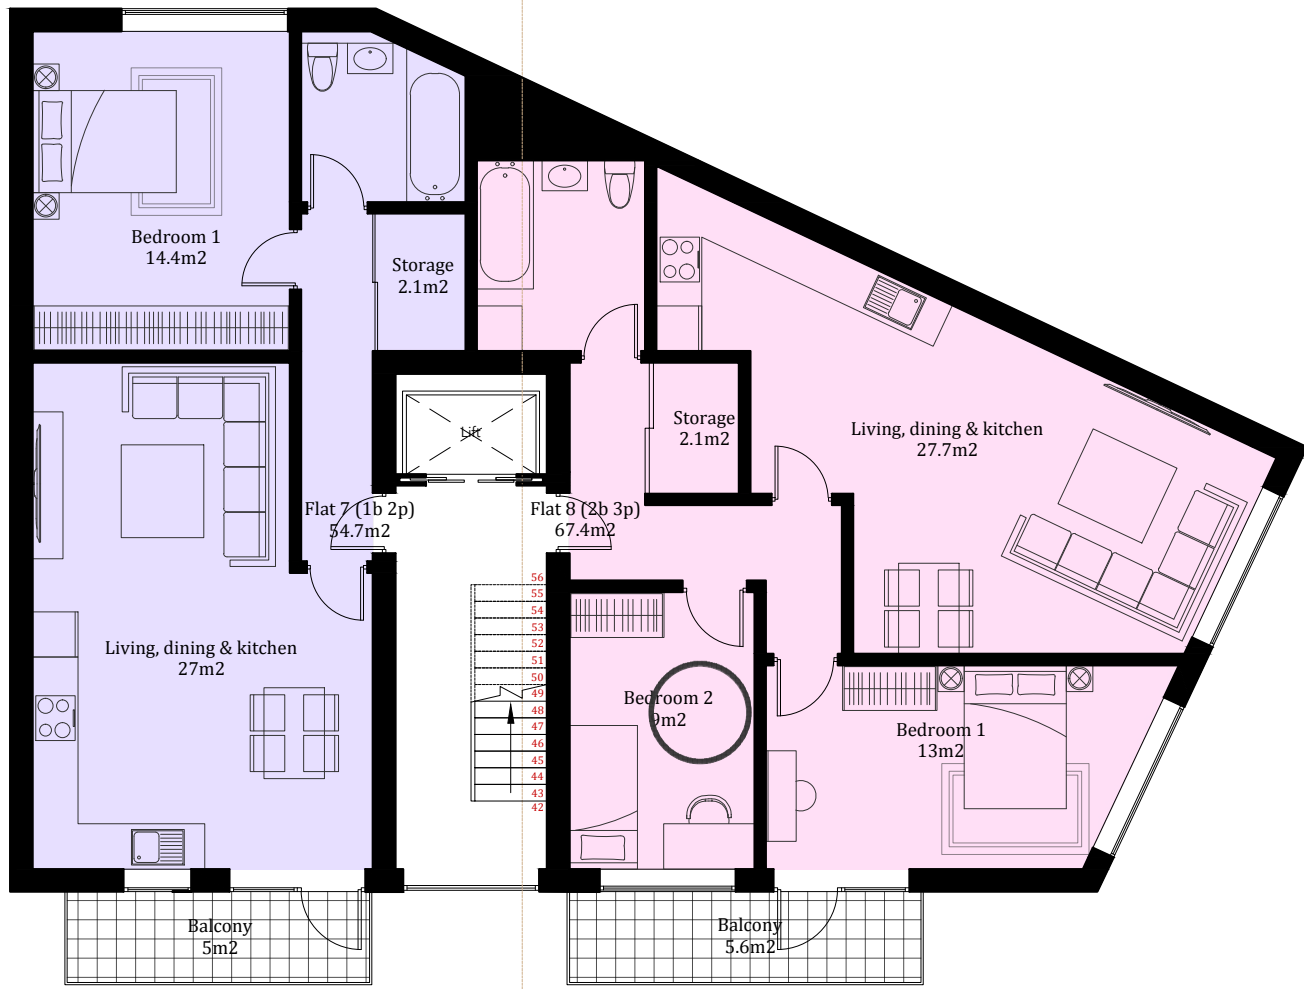


Proposed third floor plan
Scale 1:100



Proposed first floor plan
Scale 1:100

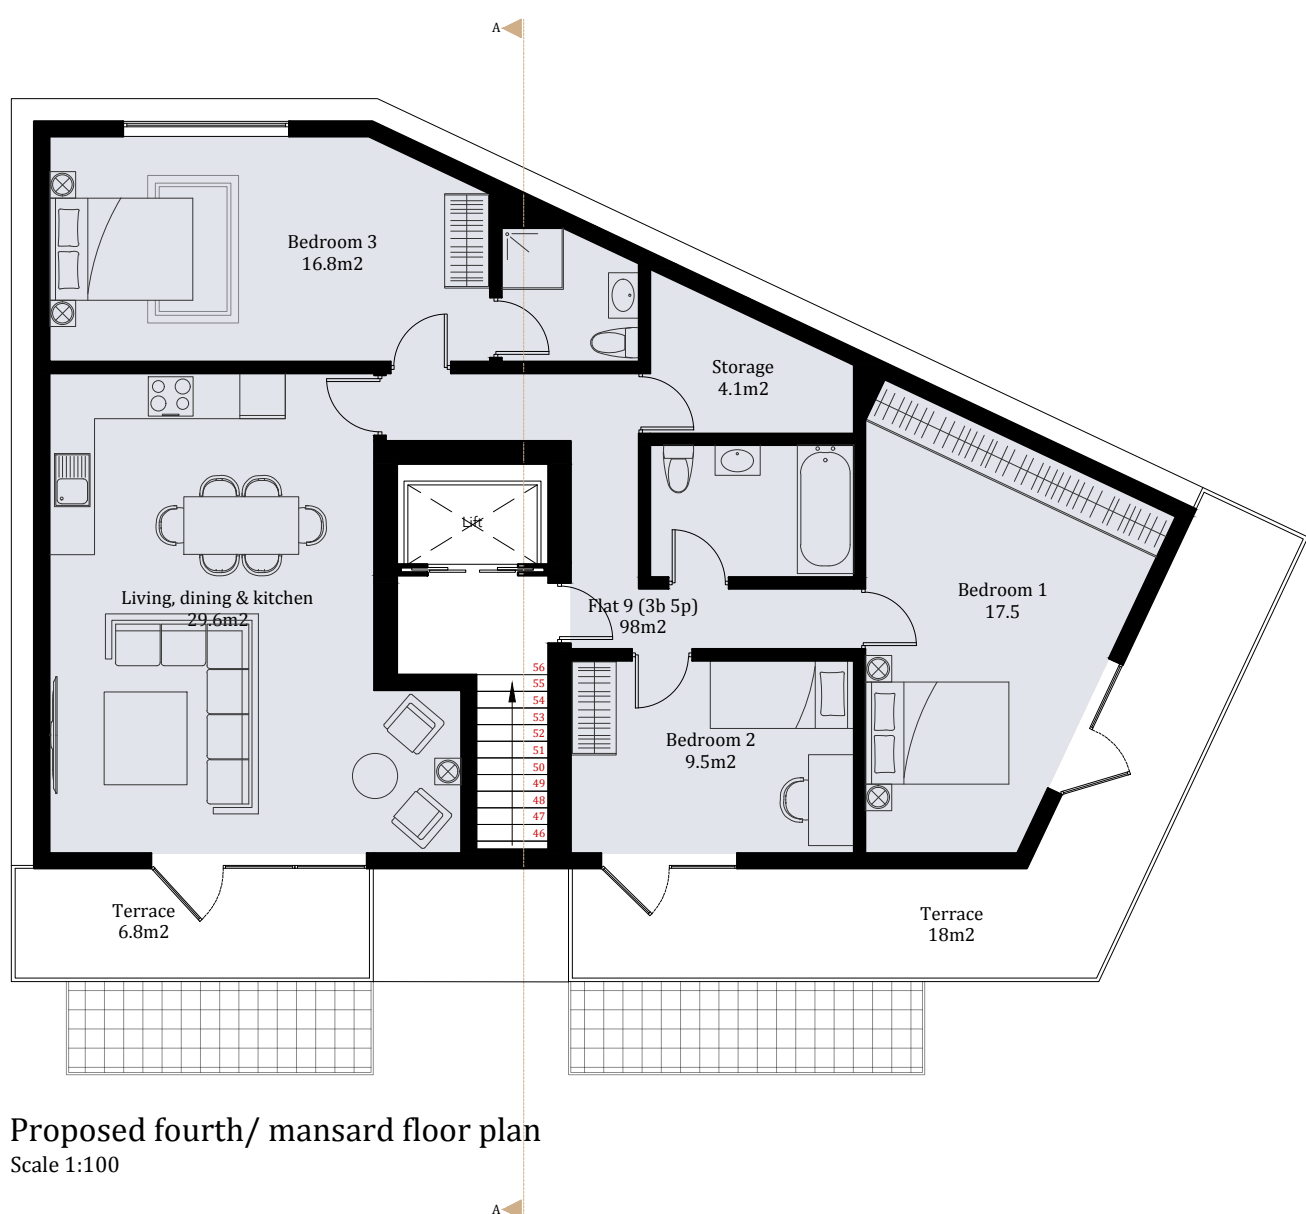

Proposed fourth/ mansard floor plan
Scale 1:100

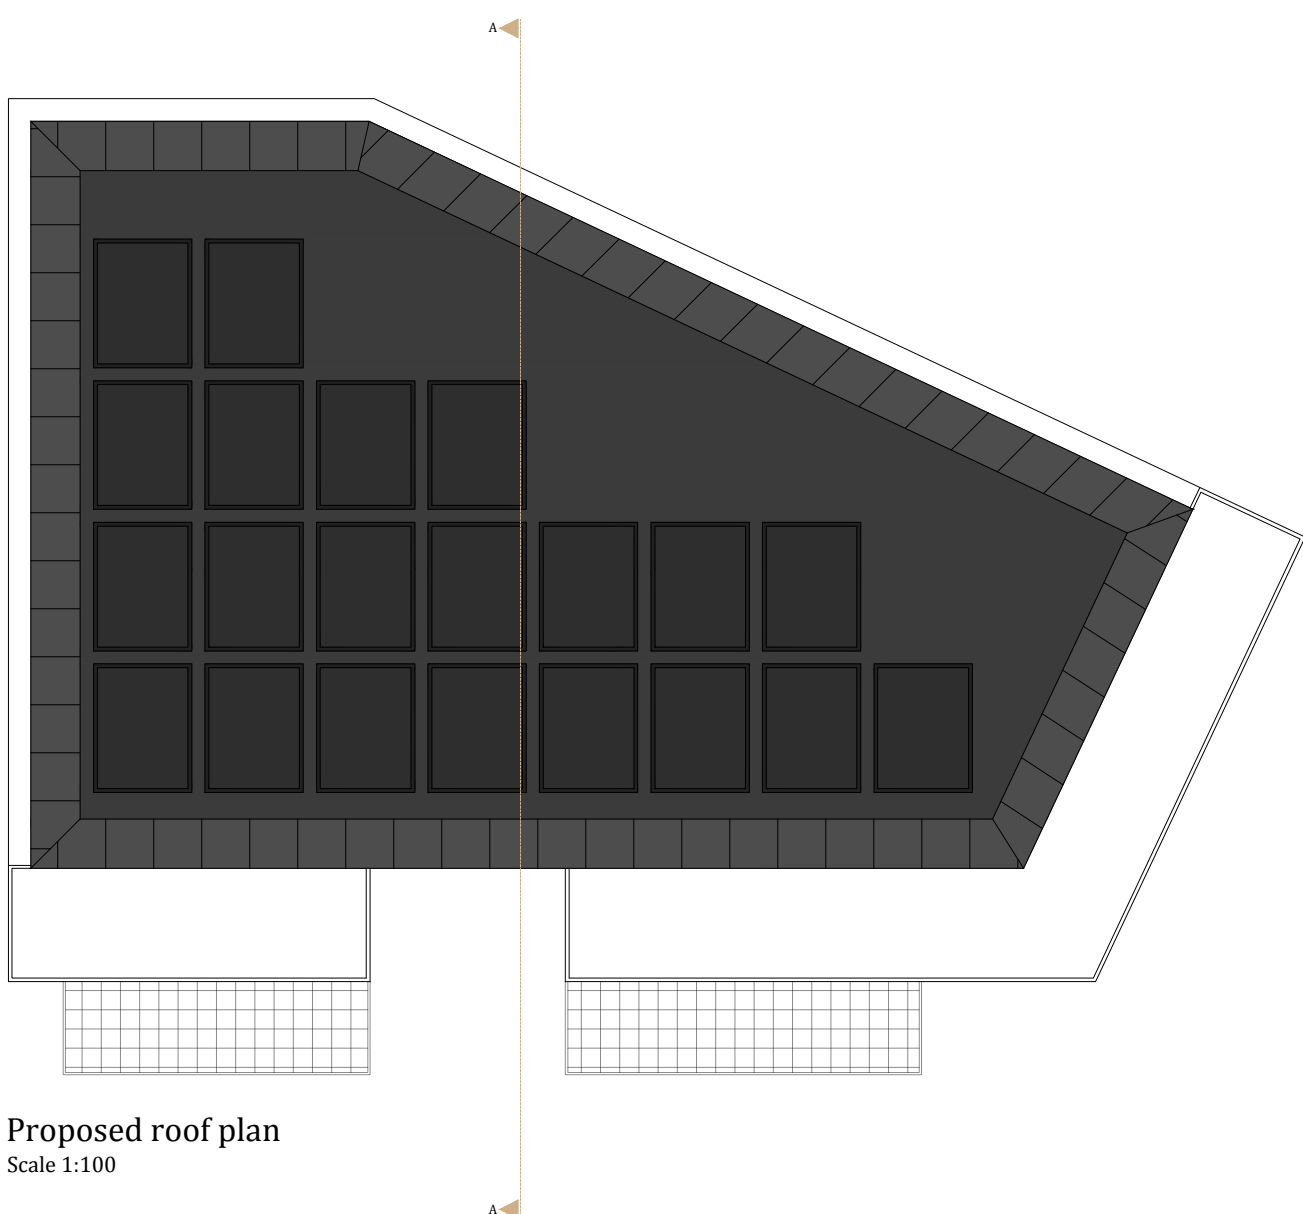


Proposed roof plan
Scale 1:100



Contextual elevation
Scale 1:200



Contextual elevation
Scale 1:200

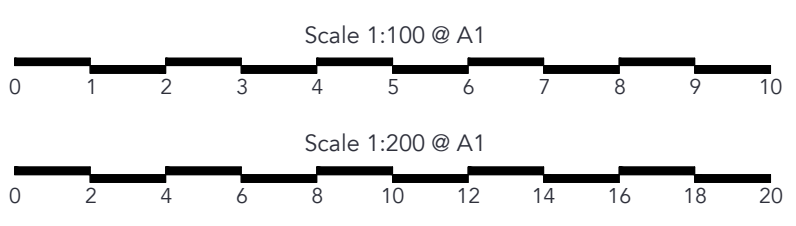

AYGUL BOYRAZ

ARCHITECTURE & INTERIOR DESIGN

Contact: | Ms. Aygul Boyraz

Email: | info@aygulboyraz.com

Tel: | +44 7377 930 0802

Project Title:

12 Canning Crescent,
London, N22 5SR

Sheet Title:

Proposed plans &
contextual elevation

Scale:

1:100/1:200 @ A1

Drawn By:

AYGUL BOYRAZ

Reference Number:

113A_PL04F_Revised

Date:

06/01/2025

Notes:

This drawing is not to be copied, altered or
changed without permission.

While this drawing can be used as a base
drawing for construction purposes, it is VERY
IMPORTANT that all dimensions are checked
carefully and on site before any work
commences or any materials are ordered.

This drawing can be used as part of a planning
application, although the planning officer may
ask for more specific information about some
aspects of the design.

The drawing intends to illustrate the general
arrangement of the proposed project. As it
stands this drawing does not include all of the
detail necessary for a full plans building
regulations application.

Aygul Boyraz LTD is only in charge of the
planning application process and we hold no
responsibility in the construction phase.

10

100