



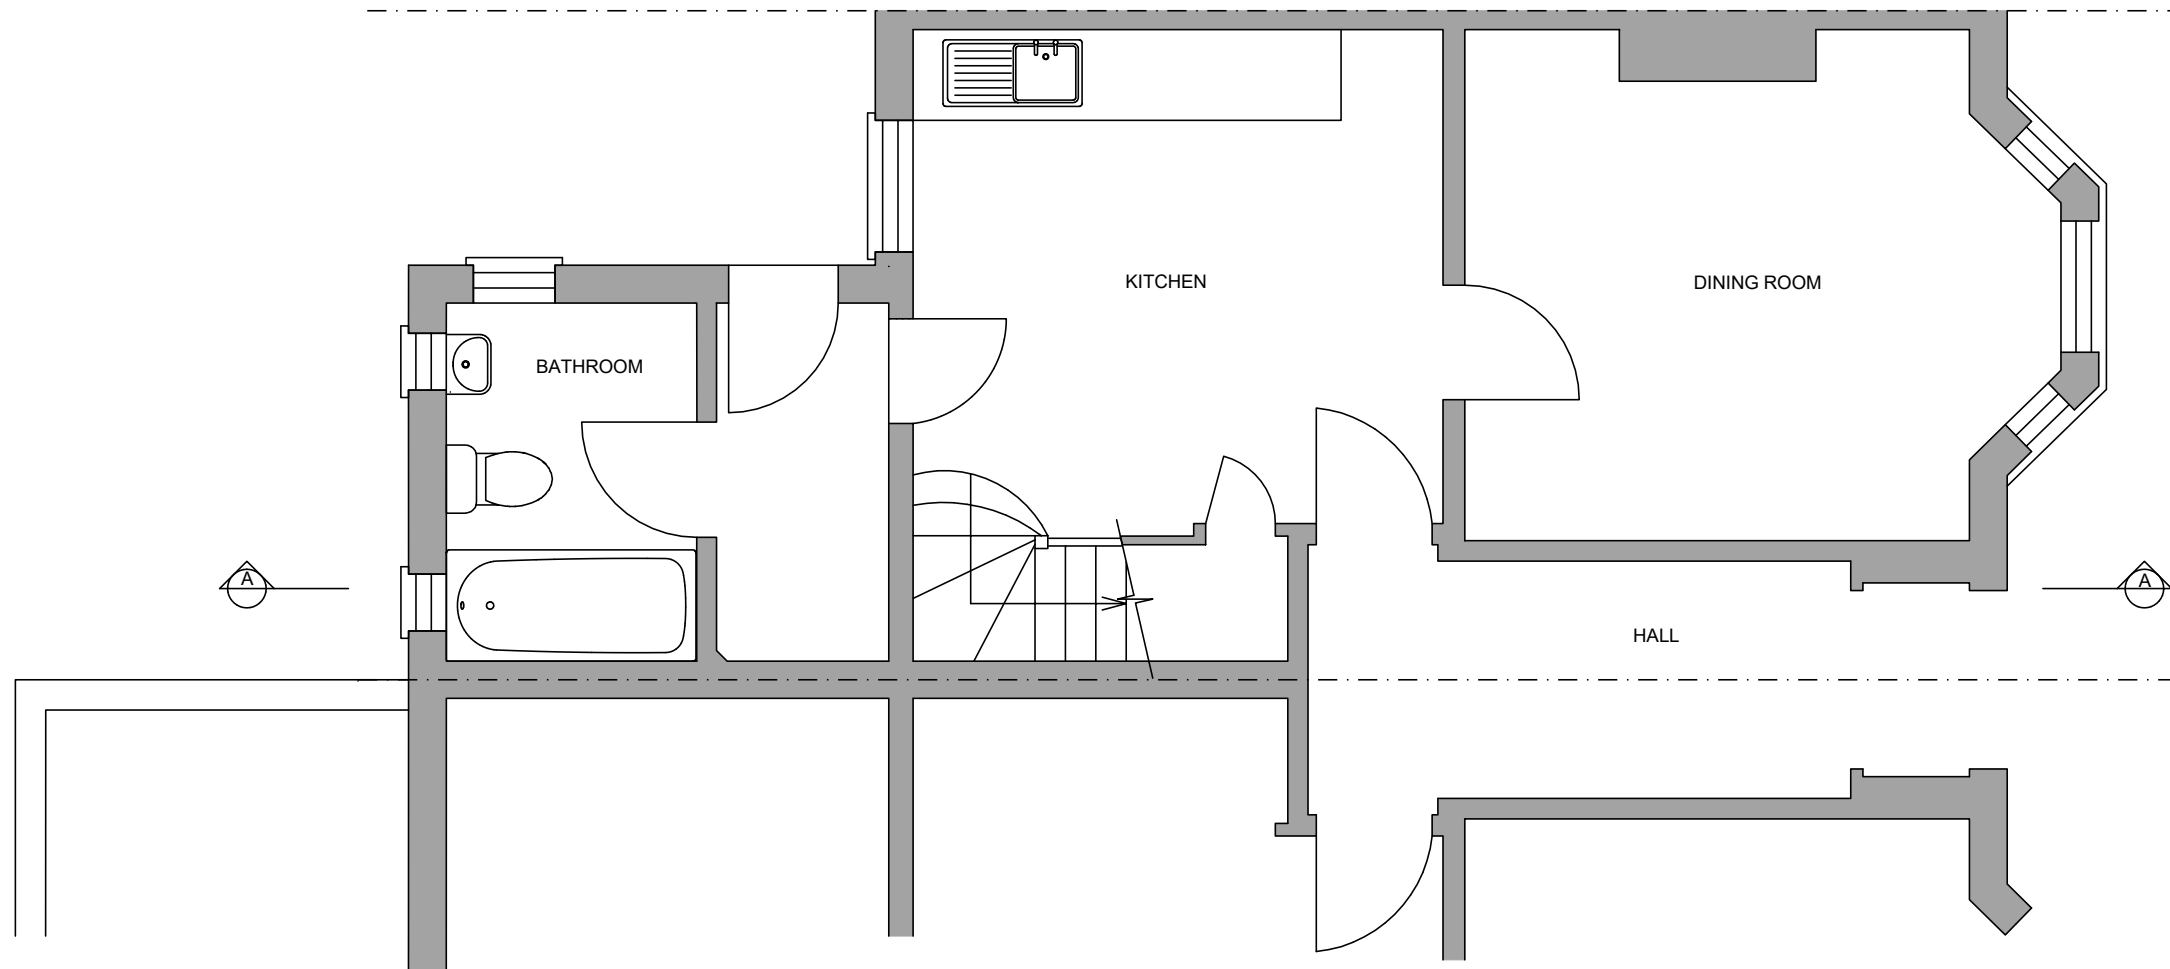

1 GROUND FLOOR PLAN - EXISTING
SCALE 1:50


NOTES:

1. DO NOT SCALE FROM THIS DRAWING. USE FIGURED DIMENSIONS ONLY. CONTRACTOR TO CHECK DIMENSIONS ON SITE PRIOR TO CONSTRUCTION AND NOTIFY ARCHITECT OF ANY DISCREPANCY.
2. THIS DRAWING IS TO BE READ IN CONJUNCTION WITH ALL OTHER RELEVANT CONTRACT DRAWINGS, SPECIFICATIONS, AND SCHEDULES.
3. SAMPLES OF ALL FINISHES, FIXTURES, WELDS + FIXING DETAILS TO BE AGREED.

 

C.S.L. ARCHITECTURE
CHSHLA7@GMAIL.COM


Drawing Status	PLANNING		
Project Title	89 Right CARLINGFORD ROAD N15 3EJ		
Drawing Title	GROUND FLOOR PLAN - EXISTING		
Drawing Number	Revision	Scale	Date
CSLA110	01	1:50@A3	24/Dec/2024

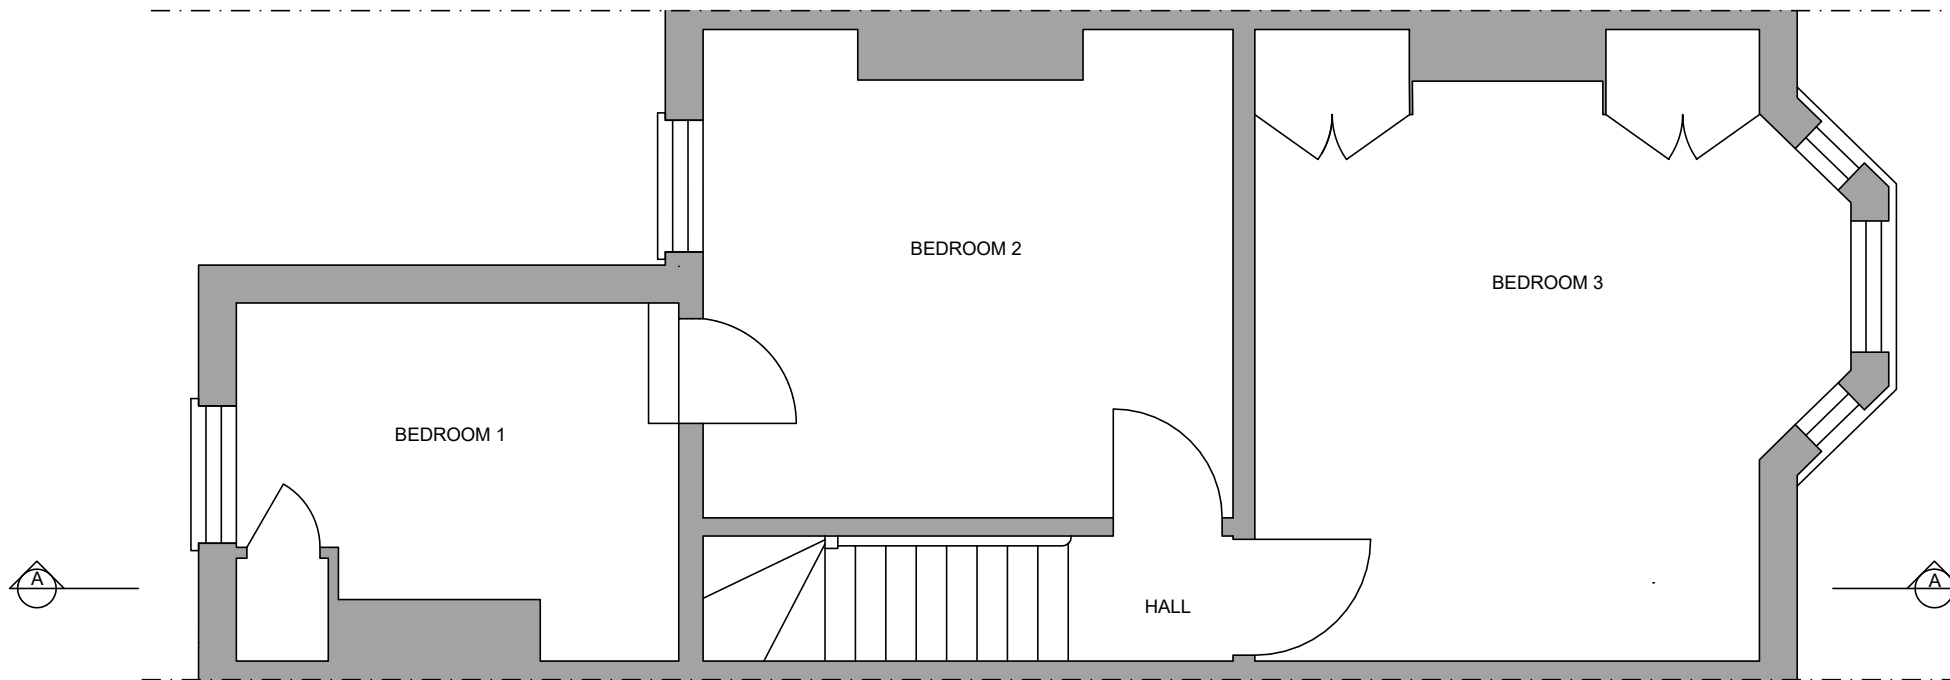

1 FIRST FLOOR PLAN - EXISTING
SCALE 1:50


NOTES:

1. DO NOT SCALE FROM THIS DRAWING. USE FIGURED DIMENSIONS ONLY. CONTRACTOR TO CHECK DIMENSIONS ON SITE PRIOR TO CONSTRUCTION AND NOTIFY ARCHITECT OF ANY DISCREPANCY.
2. THIS DRAWING IS TO BE READ IN CONJUNCTION WITH ALL OTHER RELEVANT CONTRACT DRAWINGS, SPECIFICATIONS, AND SCHEDULES.
3. SAMPLES OF ALL FINISHES, FIXTURES, WELDS + FIXING DETAILS TO BE AGREED.

 

C.S.L. ARCHITECTURE
CHSHLA7@GMAIL.COM

Drawing Status	PLANNING		
Project Title	89 Right CARLINGFORD ROAD N15 3EJ		
Drawing Title	FIRST FLOOR PLAN - EXISTING		
Drawing Number	Revision	Scale	Date
CSLA111	01	1:50@A3	24/Dec/2024

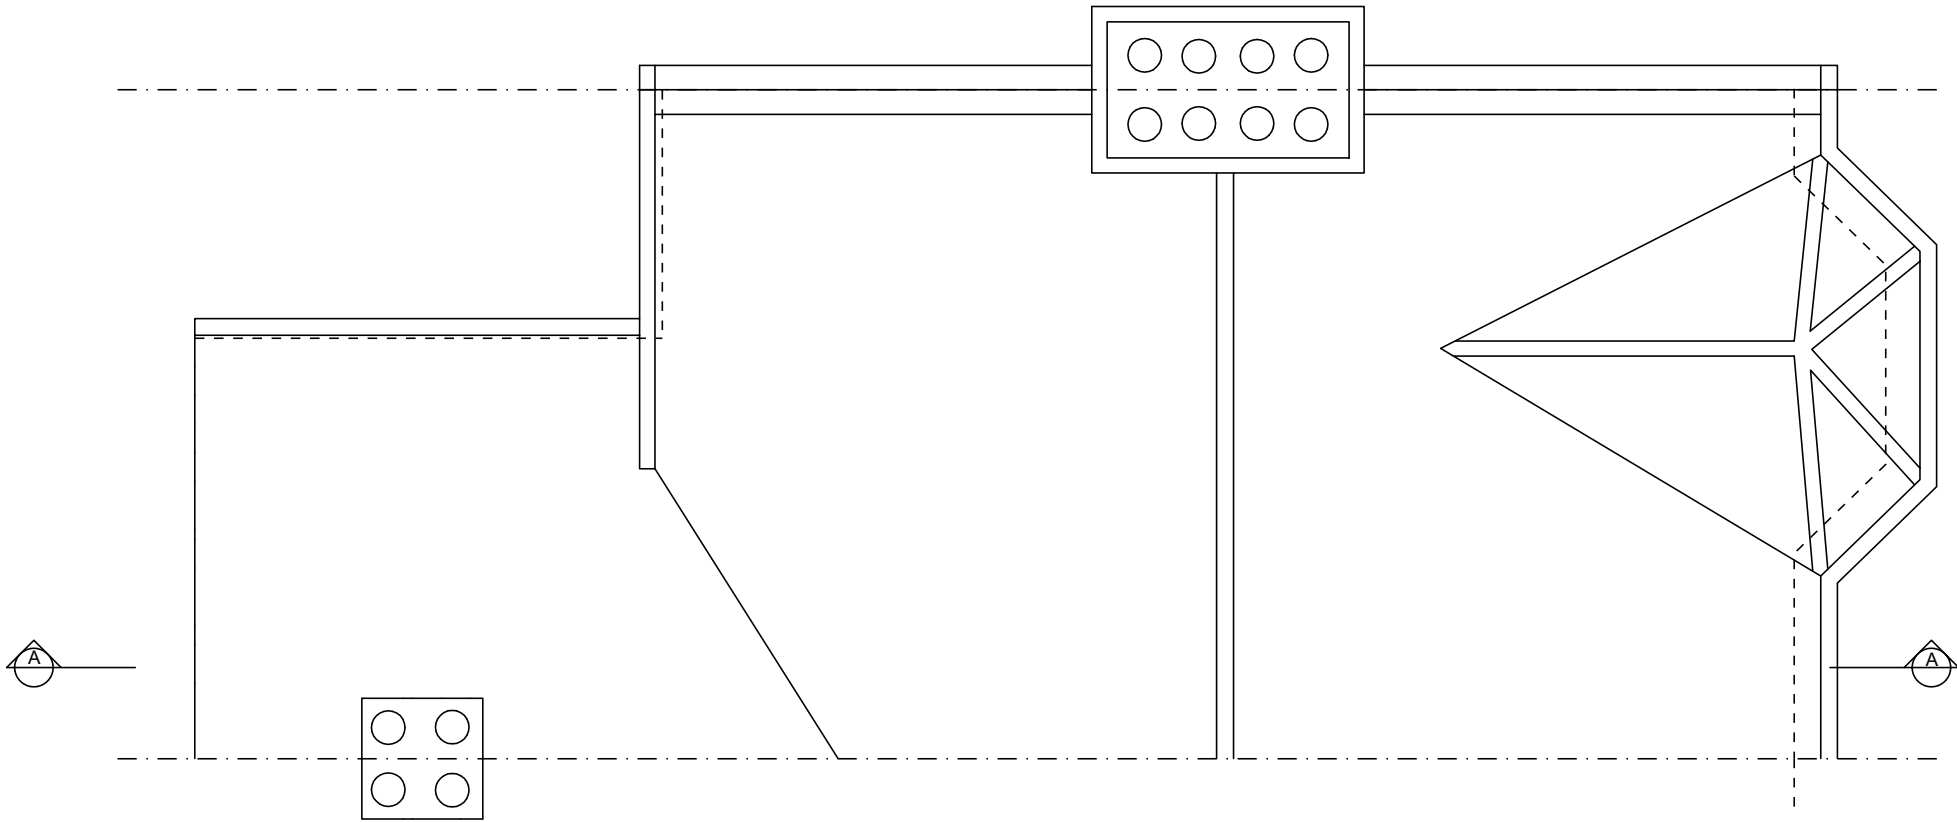


1 ROOF PLAN - EXISTING
SCALE 1:50

NOTES:

1. DO NOT SCALE FROM THIS DRAWING. USE FIGURED DIMENSIONS ONLY. CONTRACTOR TO CHECK DIMENSIONS ON SITE PRIOR TO CONSTRUCTION AND NOTIFY ARCHITECT OF ANY DISCREPANCY.

2. THIS DRAWING IS TO BE READ IN CONJUNCTION WITH ALL OTHER RELEVANT CONTRACT DRAWINGS, SPECIFICATIONS, AND SCHEDULES.

3. SAMPLES OF ALL FINISHES, FIXTURES, WELDS + FIXING DETAILS TO BE AGREED.

 


C.S.L. ARCHITECTURE
CHSHLA7@GMAIL.COM

Drawing Status	PLANNING		
Project Title	89 Right CARLINGFORD ROAD N15 3EJ		
Drawing Title	ROOF PLAN - EXISTING		
Drawing Number	Revision	Scale	Date
CSLA112	01	1:50@A3	24/Dec/2024




1 FRONT ELEVATION - EXISTING
SCALE 1:50

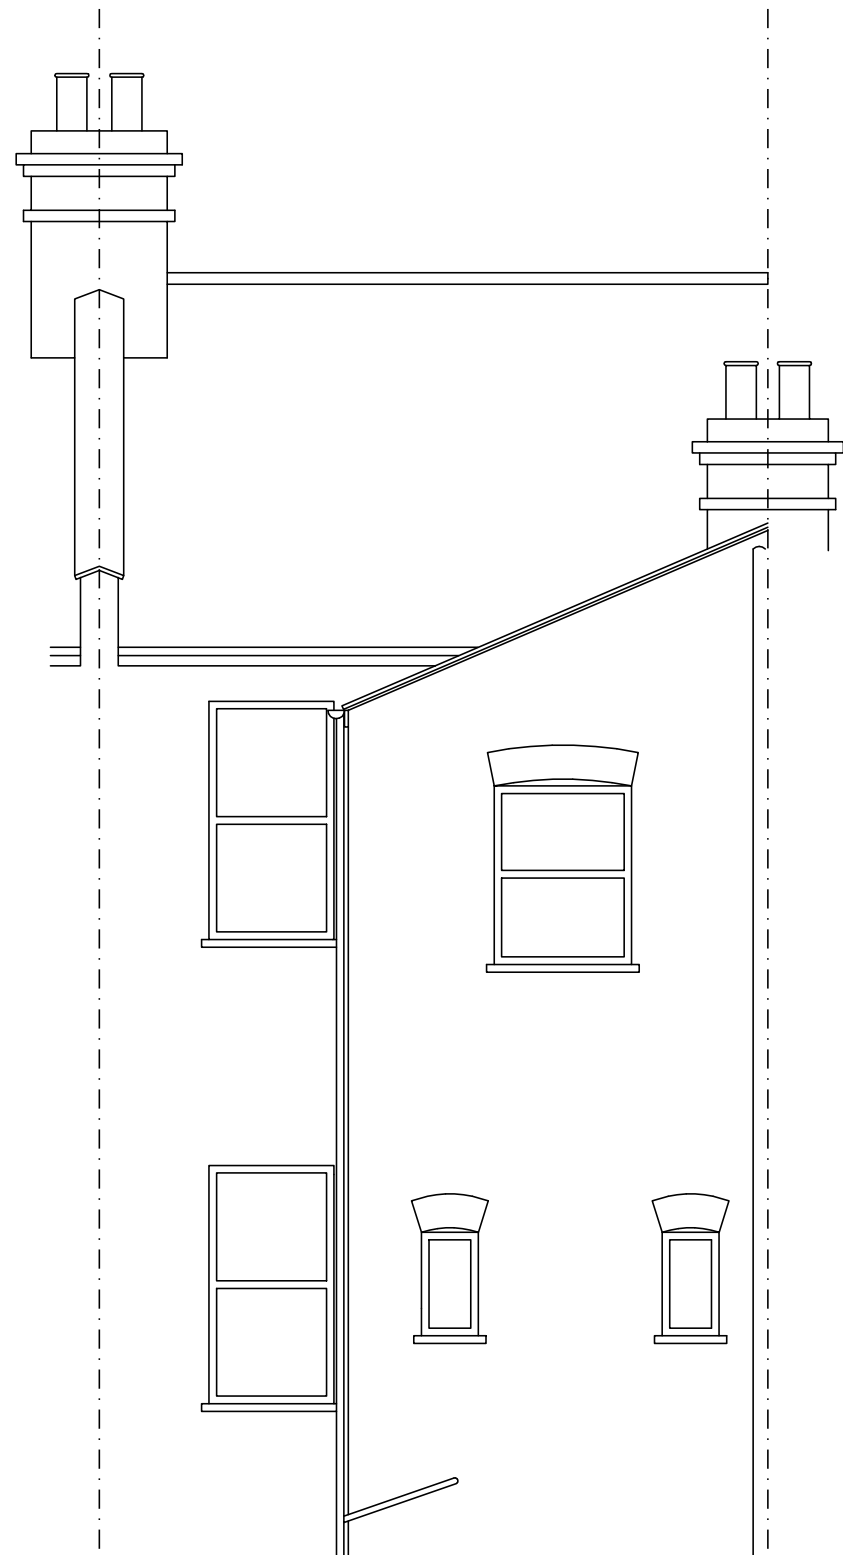

2 REAR ELEVATION - EXISTING
SCALE 1:50

NOTES:

1. DO NOT SCALE FROM THIS DRAWING. USE FIGURED DIMENSIONS ONLY. CONTRACTOR TO CHECK DIMENSIONS ON SITE PRIOR TO CONSTRUCTION AND NOTIFY ARCHITECT OF ANY DISCREPANCY.
2. THIS DRAWING IS TO BE READ IN CONJUNCTION WITH ALL OTHER RELEVANT CONTRACT DRAWINGS, SPECIFICATIONS, AND SCHEDULES.
3. SAMPLES OF ALL FINISHES, FIXTURES, WELDS + FIXING DETAILS TO BE AGREED.

 

C.S.L. ARCHITECTURE
CHSHLA7@GMAIL.COM


Drawing Status	PLANNING		
Project Title	89 Right CARLINGFORD ROAD N15 3EJ		
Drawing Title	FRONT / REAR ELEVATION - EXISTING		
Drawing Number	Revision	Scale	Date
CSLA120	01	1:50@A3	24/Dec/2024



1 SECTION A - EXISTING
SCALE 1:50

NOTES:

1. DO NOT SCALE FROM THIS DRAWING. USE FIGURED DIMENSIONS ONLY. CONTRACTOR TO CHECK DIMENSIONS ON SITE PRIOR TO CONSTRUCTION AND NOTIFY ARCHITECT OF ANY DISCREPANCY.
2. THIS DRAWING IS TO BE READ IN CONJUNCTION WITH ALL OTHER RELEVANT CONTRACT DRAWINGS, SPECIFICATIONS, AND SCHEDULES.
3. SAMPLES OF ALL FINISHES, FIXTURES, WELDS + FIXING DETAILS TO BE AGREED.

 

C.S.L. ARCHITECTURE
CHSHLA7@GMAIL.COM

Drawing Status	PLANNING		
Project Title	89 Right CARLINGFORD ROAD N15 3EJ		
Drawing Title	SECTION A - EXISTING		
Drawing Number	Revision	Scale	Date
CSLA130	01	1:50@A3	24/Dec/2024