



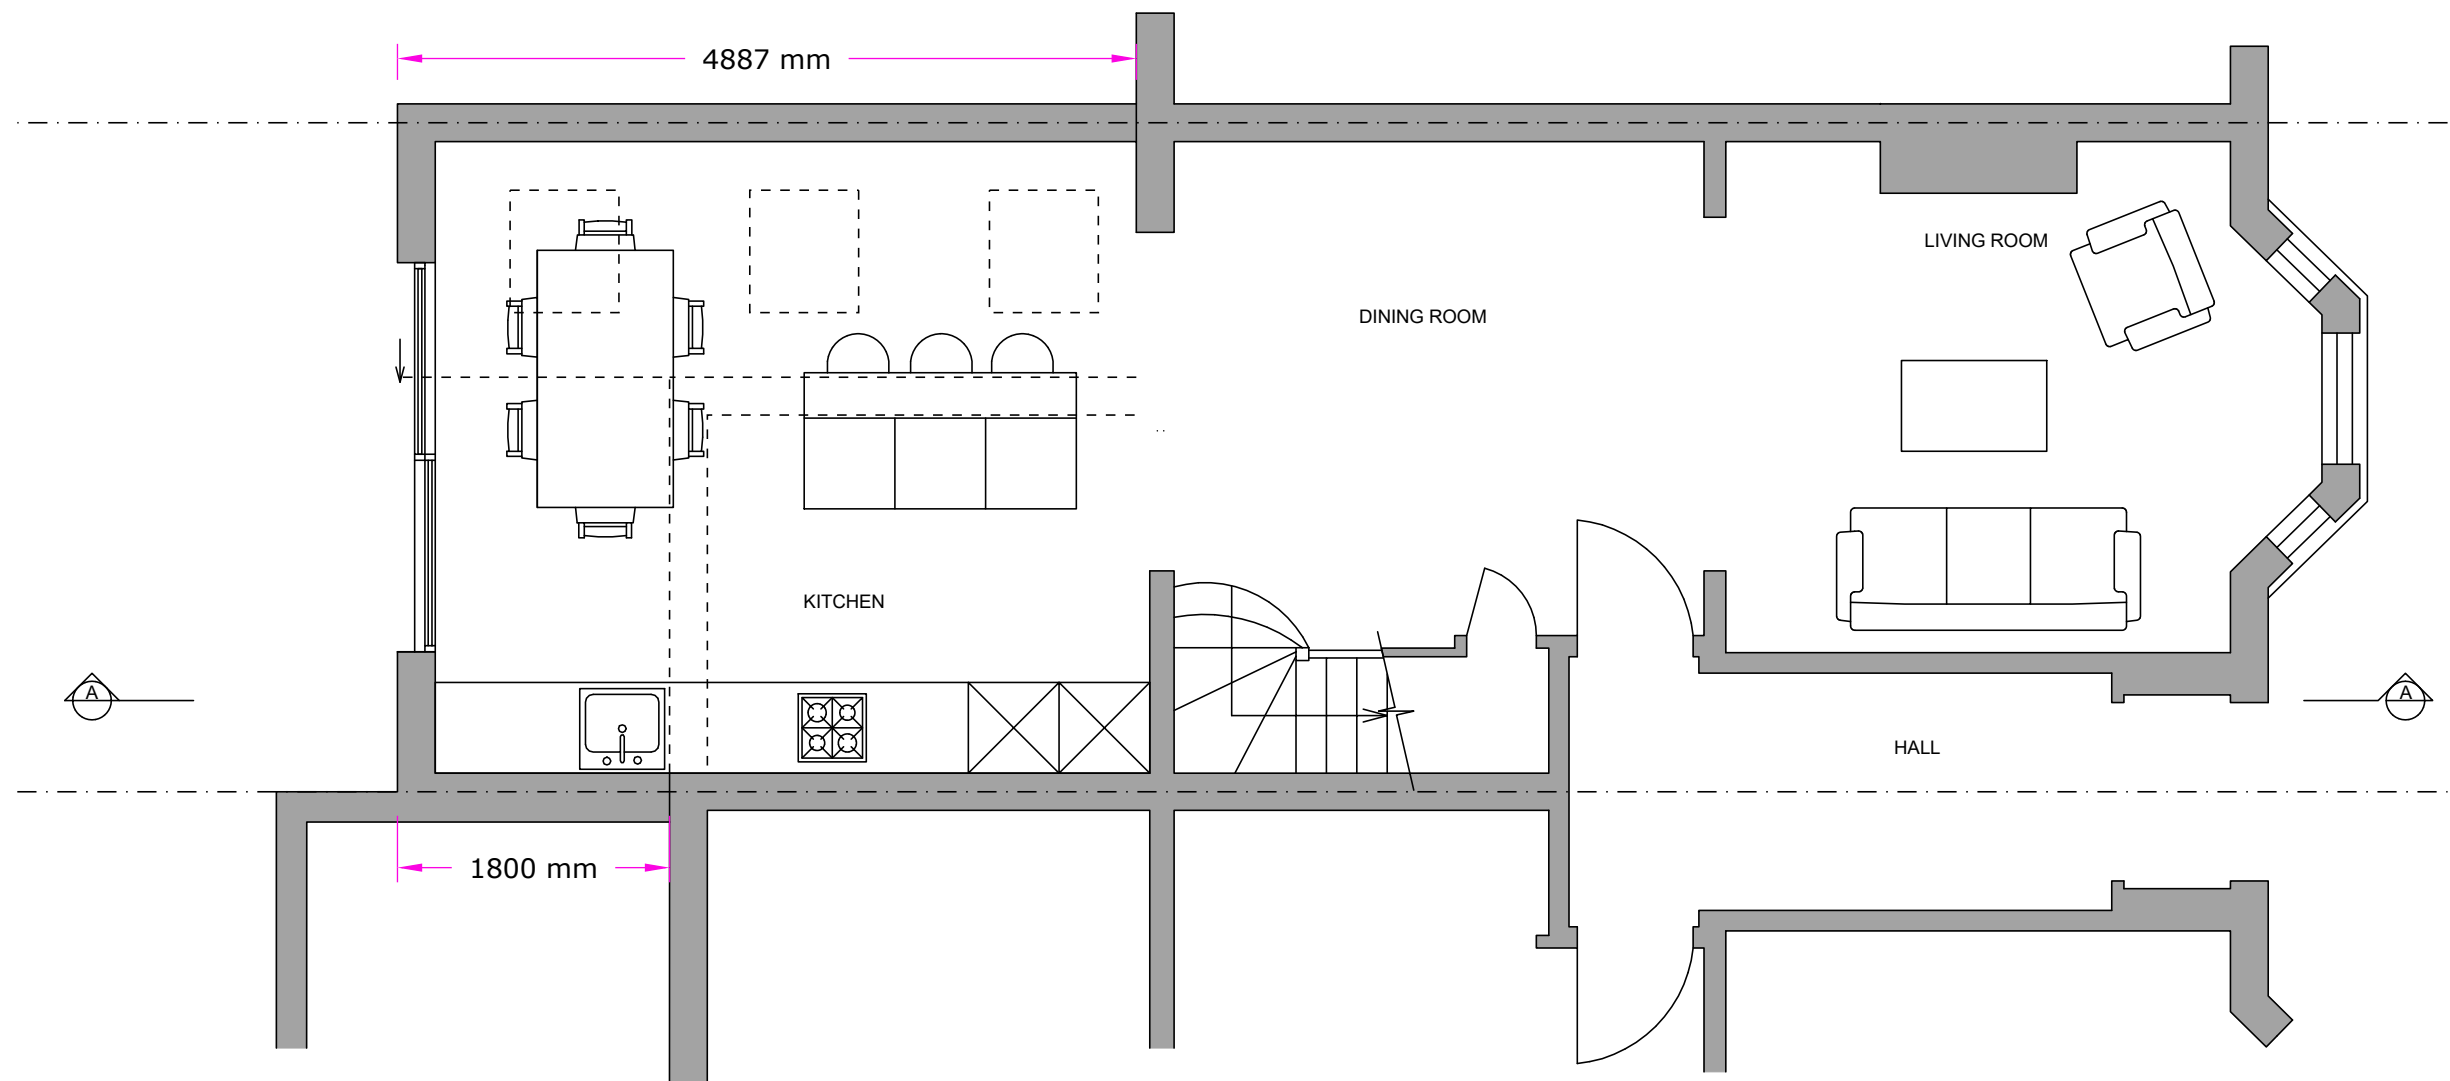

1 GROUND FLOOR PLAN - PROPOSED
SCALE 1:50


NOTES:

1. DO NOT SCALE FROM THIS DRAWING. USE FIGURED DIMENSIONS ONLY. CONTRACTOR TO CHECK DIMENSIONS ON SITE PRIOR TO CONSTRUCTION AND NOTIFY ARCHITECT OF ANY DISCREPANCY.
2. THIS DRAWING IS TO BE READ IN CONJUNCTION WITH ALL OTHER RELEVANT CONTRACT DRAWINGS, SPECIFICATIONS, AND SCHEDULES.
3. SAMPLES OF ALL FINISHES, FIXTURES, WELDS + FIXING DETAILS TO BE AGREED.

 

C.S.L. ARCHITECTURE
CHSHLA7@GMAIL.COM


Drawing Status	GROUND FLOOR - PLANNING		
Project Title	89 Right CARLINGFORD ROAD N15 3EJ		
Drawing Title	GROUND FLOOR PLAN - PROPOSED		
Drawing Number	Revision	Scale	Date
CSLA210P	01	1:50@A3	19/Feb/2025

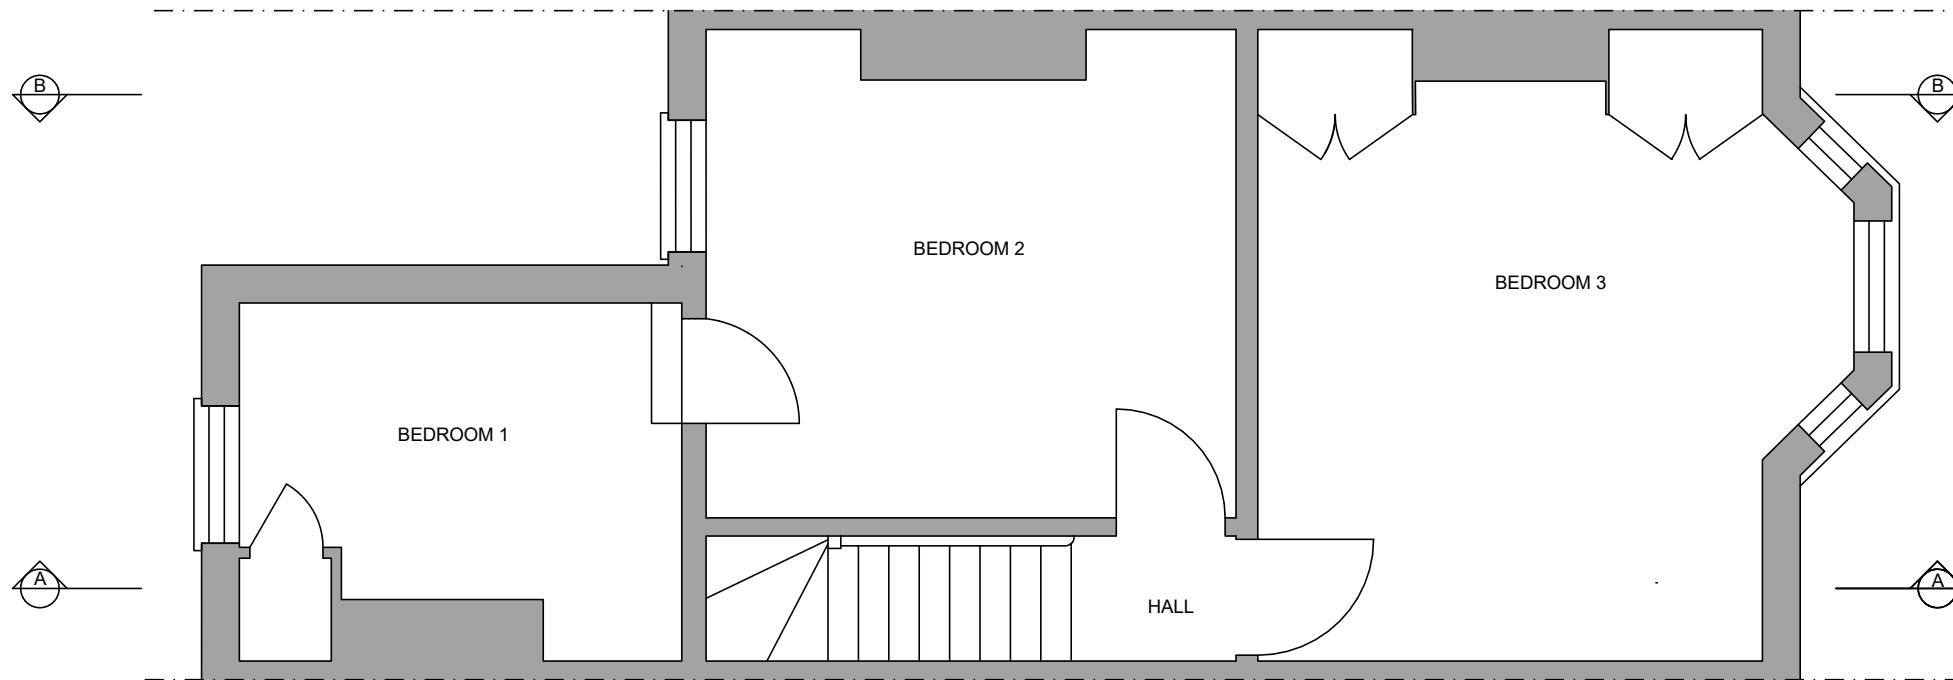

1 FIRST FLOOR PLAN - NO CHANGES
SCALE 1:50


NOTES:

1. DO NOT SCALE FROM THIS DRAWING. USE FIGURED DIMENSIONS ONLY. CONTRACTOR TO CHECK DIMENSIONS ON SITE PRIOR TO CONSTRUCTION AND NOTIFY ARCHITECT OF ANY DISCREPANCY.
2. THIS DRAWING IS TO BE READ IN CONJUNCTION WITH ALL OTHER RELEVANT CONTRACT DRAWINGS, SPECIFICATIONS, AND SCHEDULES.
3. SAMPLES OF ALL FINISHES, FIXTURES, WELDS + FIXING DETAILS TO BE AGREED.

 

C.S.L. ARCHITECTURE
CHSHLA7@GMAIL.COM


Drawing Status	GROUND FLOOR - PLANNING		
Project Title	89 Right CARLINGFORD ROAD N15 3EJ		
Drawing Title	FIRST FLOOR PLAN - NO CHANGES		
Drawing Number	Revision	Scale	Date
CSLA211P	-	1:50@A3	25/Dec/2024

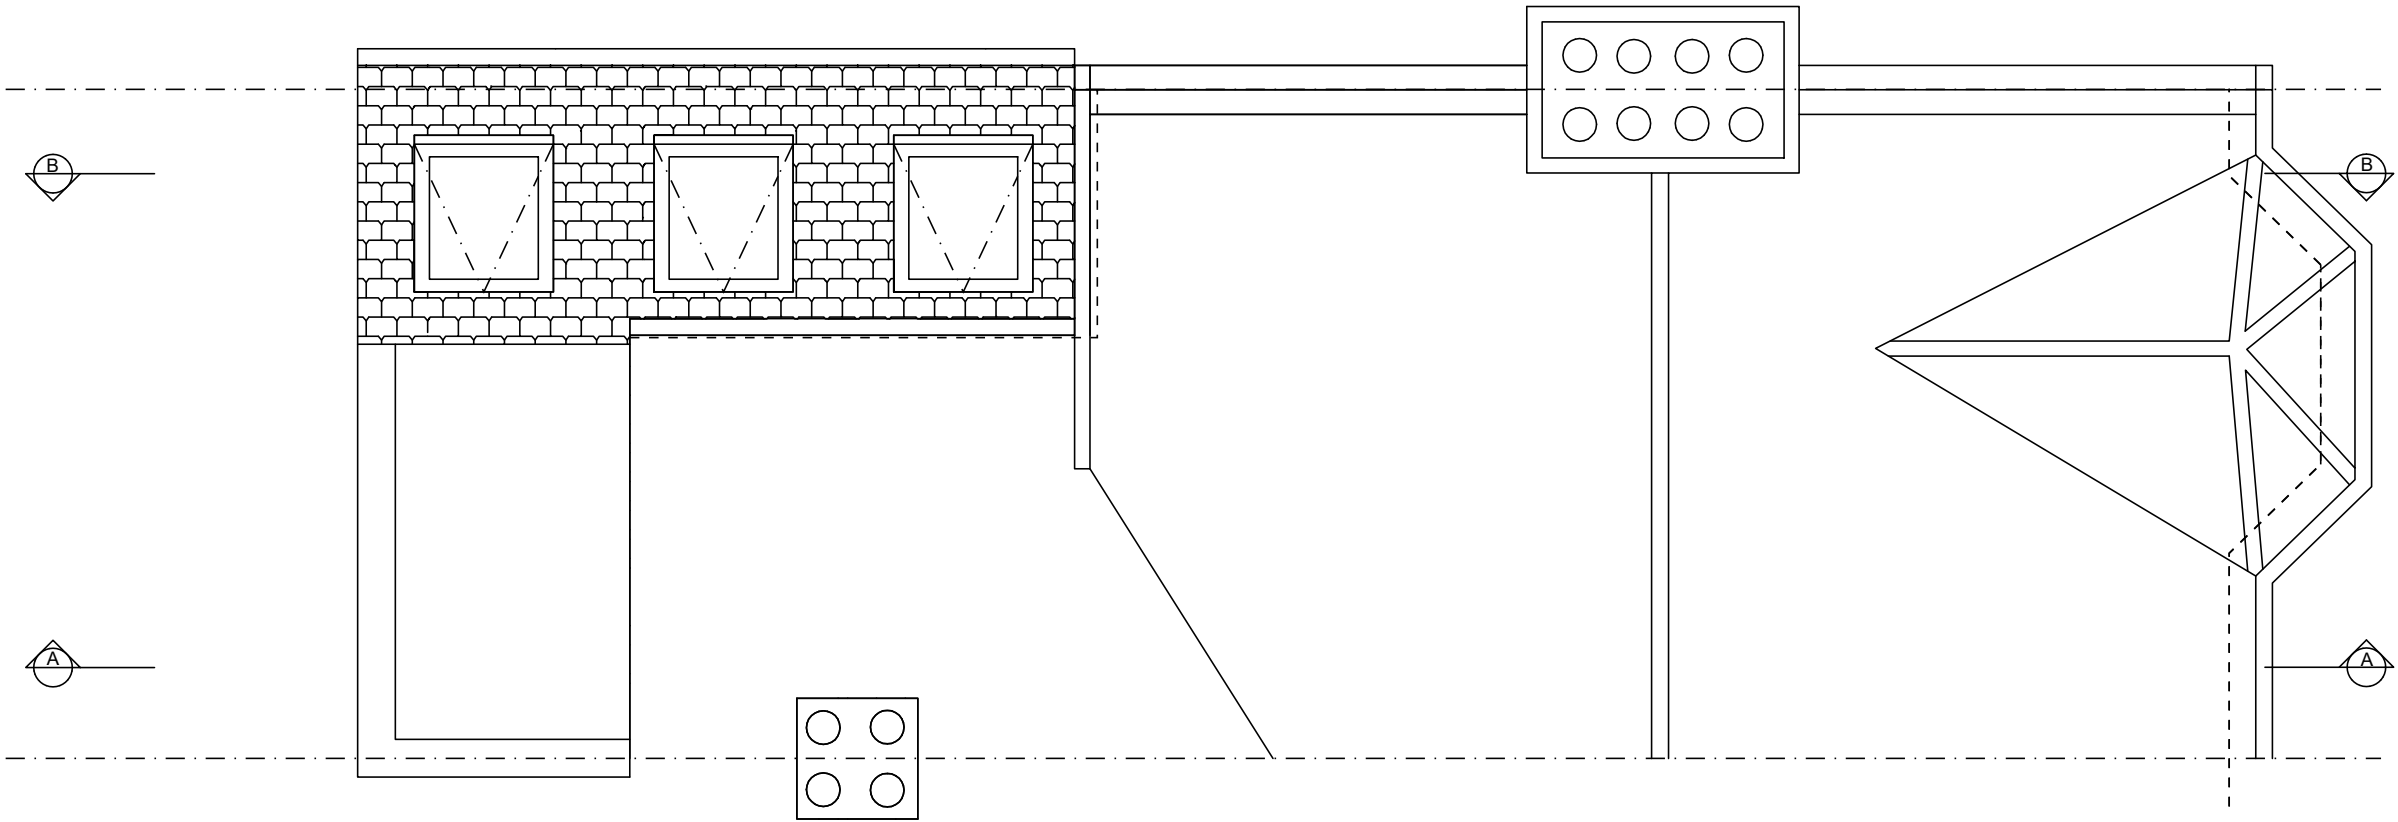

1 ROOF PLAN - PROPOSED
SCALE 1:50

NOTES:

1. DO NOT SCALE FROM THIS DRAWING. USE FIGURED DIMENSIONS ONLY. CONTRACTOR TO CHECK DIMENSIONS ON SITE PRIOR TO CONSTRUCTION AND NOTIFY ARCHITECT OF ANY DISCREPANCY.
2. THIS DRAWING IS TO BE READ IN CONJUNCTION WITH ALL OTHER RELEVANT CONTRACT DRAWINGS, SPECIFICATIONS, AND SCHEDULES.
3. SAMPLES OF ALL FINISHES, FIXTURES, WELDS + FIXING DETAILS TO BE AGREED.

 


C.S.L. ARCHITECTURE
CHSHLA7@GMAIL.COM

Drawing Status	GROUND FLOOR - PLANNING		
Project Title	89 Right CARLINGFORD ROAD N15 3EJ		
Drawing Title	ROOF PLAN - PROPOSED		
Drawing Number	Revision	Scale	Date
CSLA212P	01	1:50@A3	19/Feb/2025




1 FRONT ELEVATION - PROPOSED
SCALE 1:50

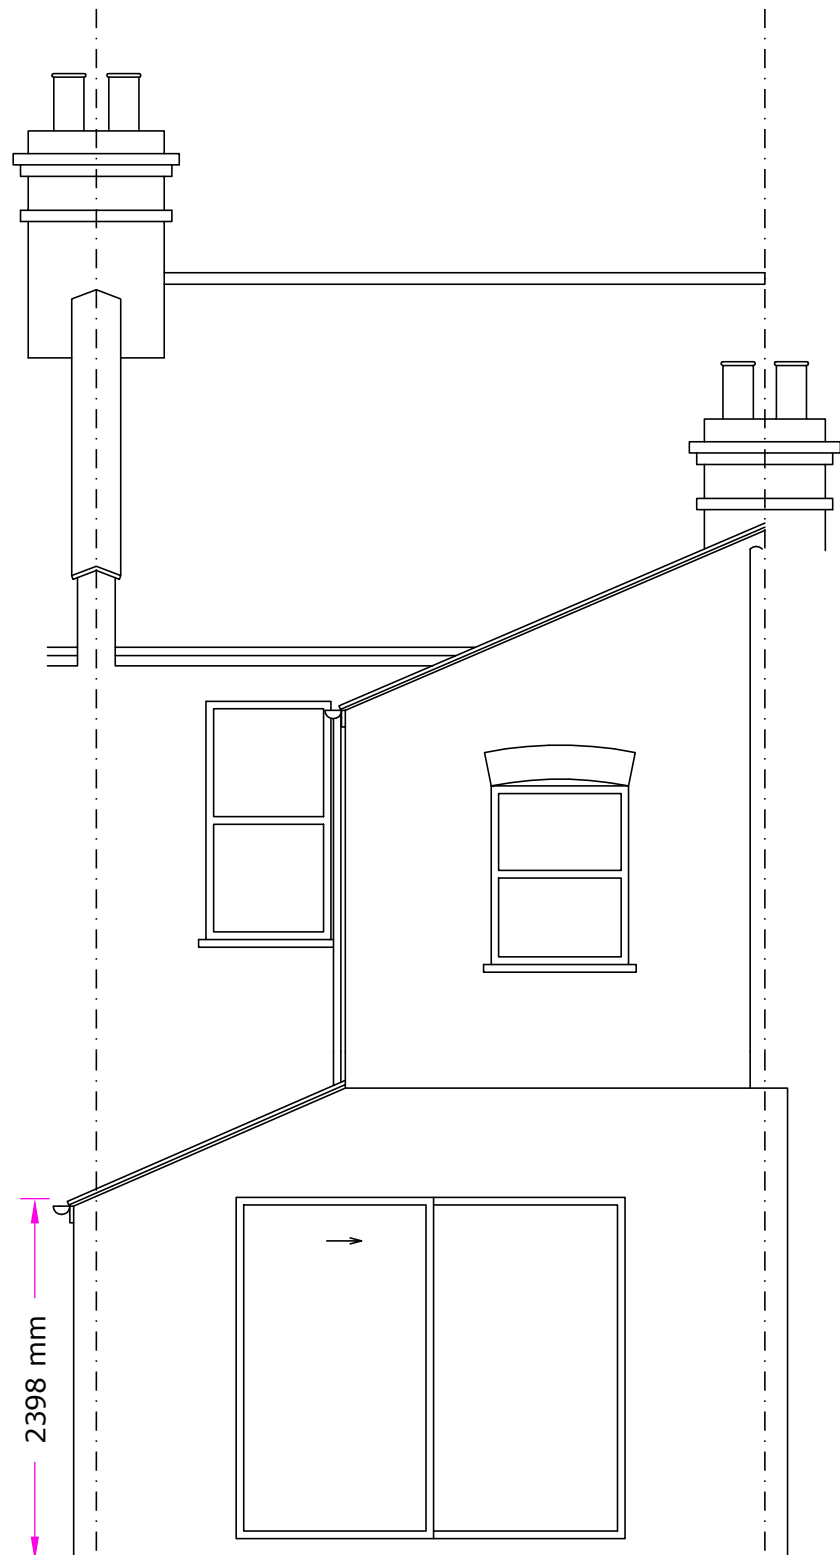

2 REAR ELEVATION - PROPOSED
SCALE 1:50

NOTES:

1. DO NOT SCALE FROM THIS DRAWING. USE FIGURED DIMENSIONS ONLY. CONTRACTOR TO CHECK DIMENSIONS ON SITE PRIOR TO CONSTRUCTION AND NOTIFY ARCHITECT OF ANY DISCREPANCY.
2. THIS DRAWING IS TO BE READ IN CONJUNCTION WITH ALL OTHER RELEVANT CONTRACT DRAWINGS, SPECIFICATIONS, AND SCHEDULES.
3. SAMPLES OF ALL FINISHES, FIXTURES, WELDS + FIXING DETAILS TO BE AGREED.

 

C.S.L. ARCHITECTURE
CHSHLA7@GMAIL.COM


Drawing Status	GROUND FLOOR - PLANNING		
Project Title	89 Right CARLINGFORD ROAD N15 3EJ		
Drawing Title	FRONT / REAR ELEVATION - PROPOSED		
Drawing Number	Revision	Scale	Date
CSLA220P	-	1:50@A3	25/Dec/2024



1 SECTION A - PROPOSED
SCALE 1:50

NOTES:

1. DO NOT SCALE FROM THIS DRAWING. USE FIGURED DIMENSIONS ONLY. CONTRACTOR TO CHECK DIMENSIONS ON SITE PRIOR TO CONSTRUCTION AND NOTIFY ARCHITECT OF ANY DISCREPANCY.
2. THIS DRAWING IS TO BE READ IN CONJUNCTION WITH ALL OTHER RELEVANT CONTRACT DRAWINGS, SPECIFICATIONS, AND SCHEDULES.
3. SAMPLES OF ALL FINISHES, FIXTURES, WELDS + FIXING DETAILS TO BE AGREED.

 

C.S.L. ARCHITECTURE
CHSLA7@GMAIL.COM


Drawing Status	GROUND FLOOR - PLANNING		
Project Title	89 Right CARLINGFORD ROAD N15 3EJ		
Drawing Title	SECTION A - PROPOSED		
Drawing Number	Revision	Scale	Date
CSLA230P	01	1:50@A3	19/Feb/2025



1 SECTION B - PROPOSED
SCALE 1:50

NOTES:

1. DO NOT SCALE FROM THIS DRAWING. USE FIGURED DIMENSIONS ONLY. CONTRACTOR TO CHECK DIMENSIONS ON SITE PRIOR TO CONSTRUCTION AND NOTIFY ARCHITECT OF ANY DISCREPANCY.
2. THIS DRAWING IS TO BE READ IN CONJUNCTION WITH ALL OTHER RELEVANT CONTRACT DRAWINGS, SPECIFICATIONS, AND SCHEDULES.
3. SAMPLES OF ALL FINISHES, FIXTURES, WELDS + FIXING DETAILS TO BE AGREED.

 

C.S.L. ARCHITECTURE
CHSHLA7@GMAIL.COM

Drawing Status	GROUND FLOOR - PLANNING		
Project Title	89 Right CARLINGFORD ROAD N15 3EJ		
Drawing Title	SECTION B - PROPOSED		
Drawing Number	Revision	Scale	Date
CSLA231P	01	1:50@A3	19/Feb/2025