



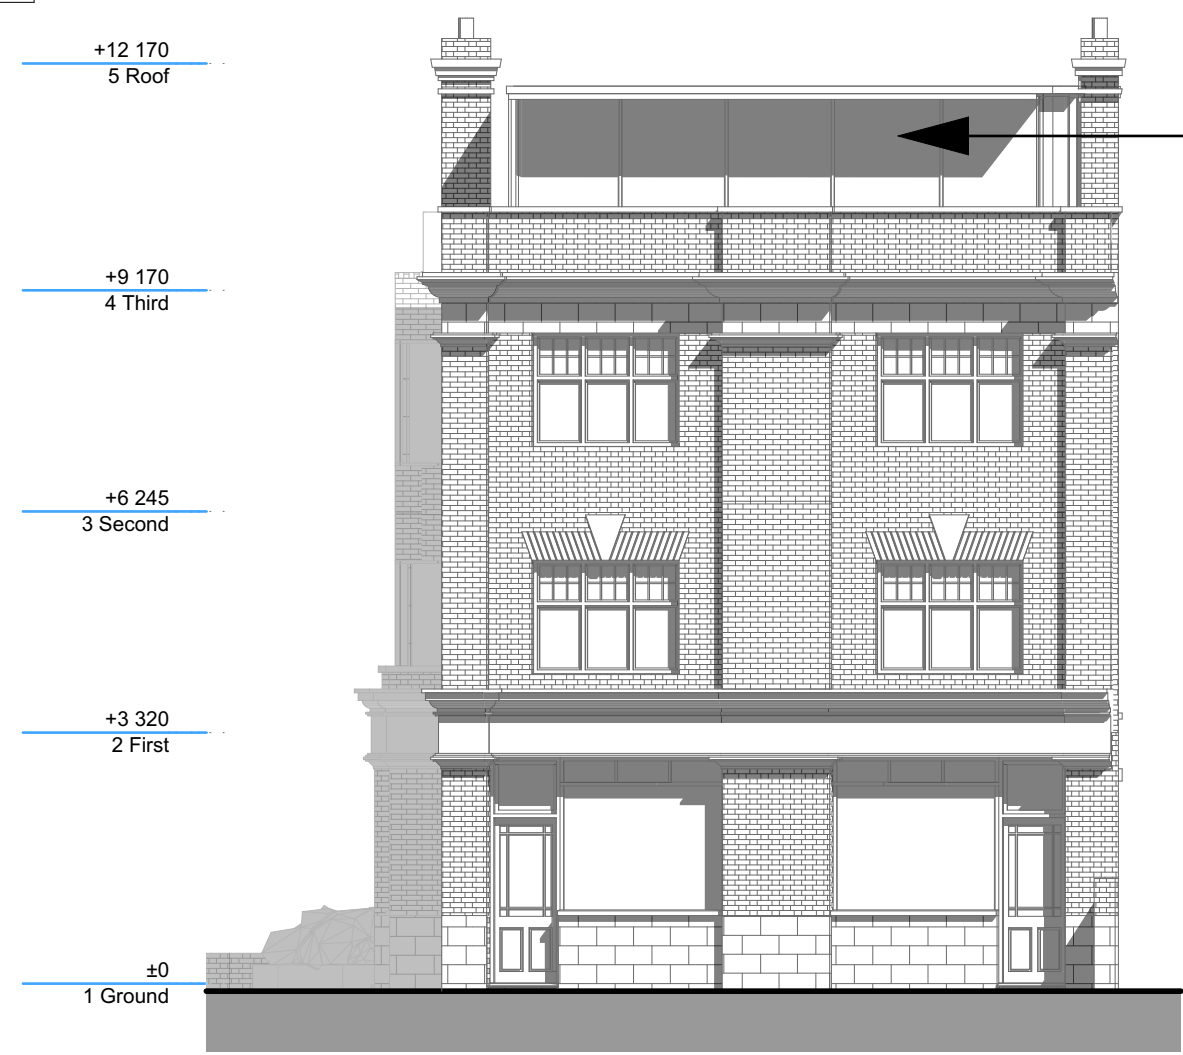


Proposed Front Elevation
Scale 1:100

Glass with reflective mirror coating, IG Glass or similar

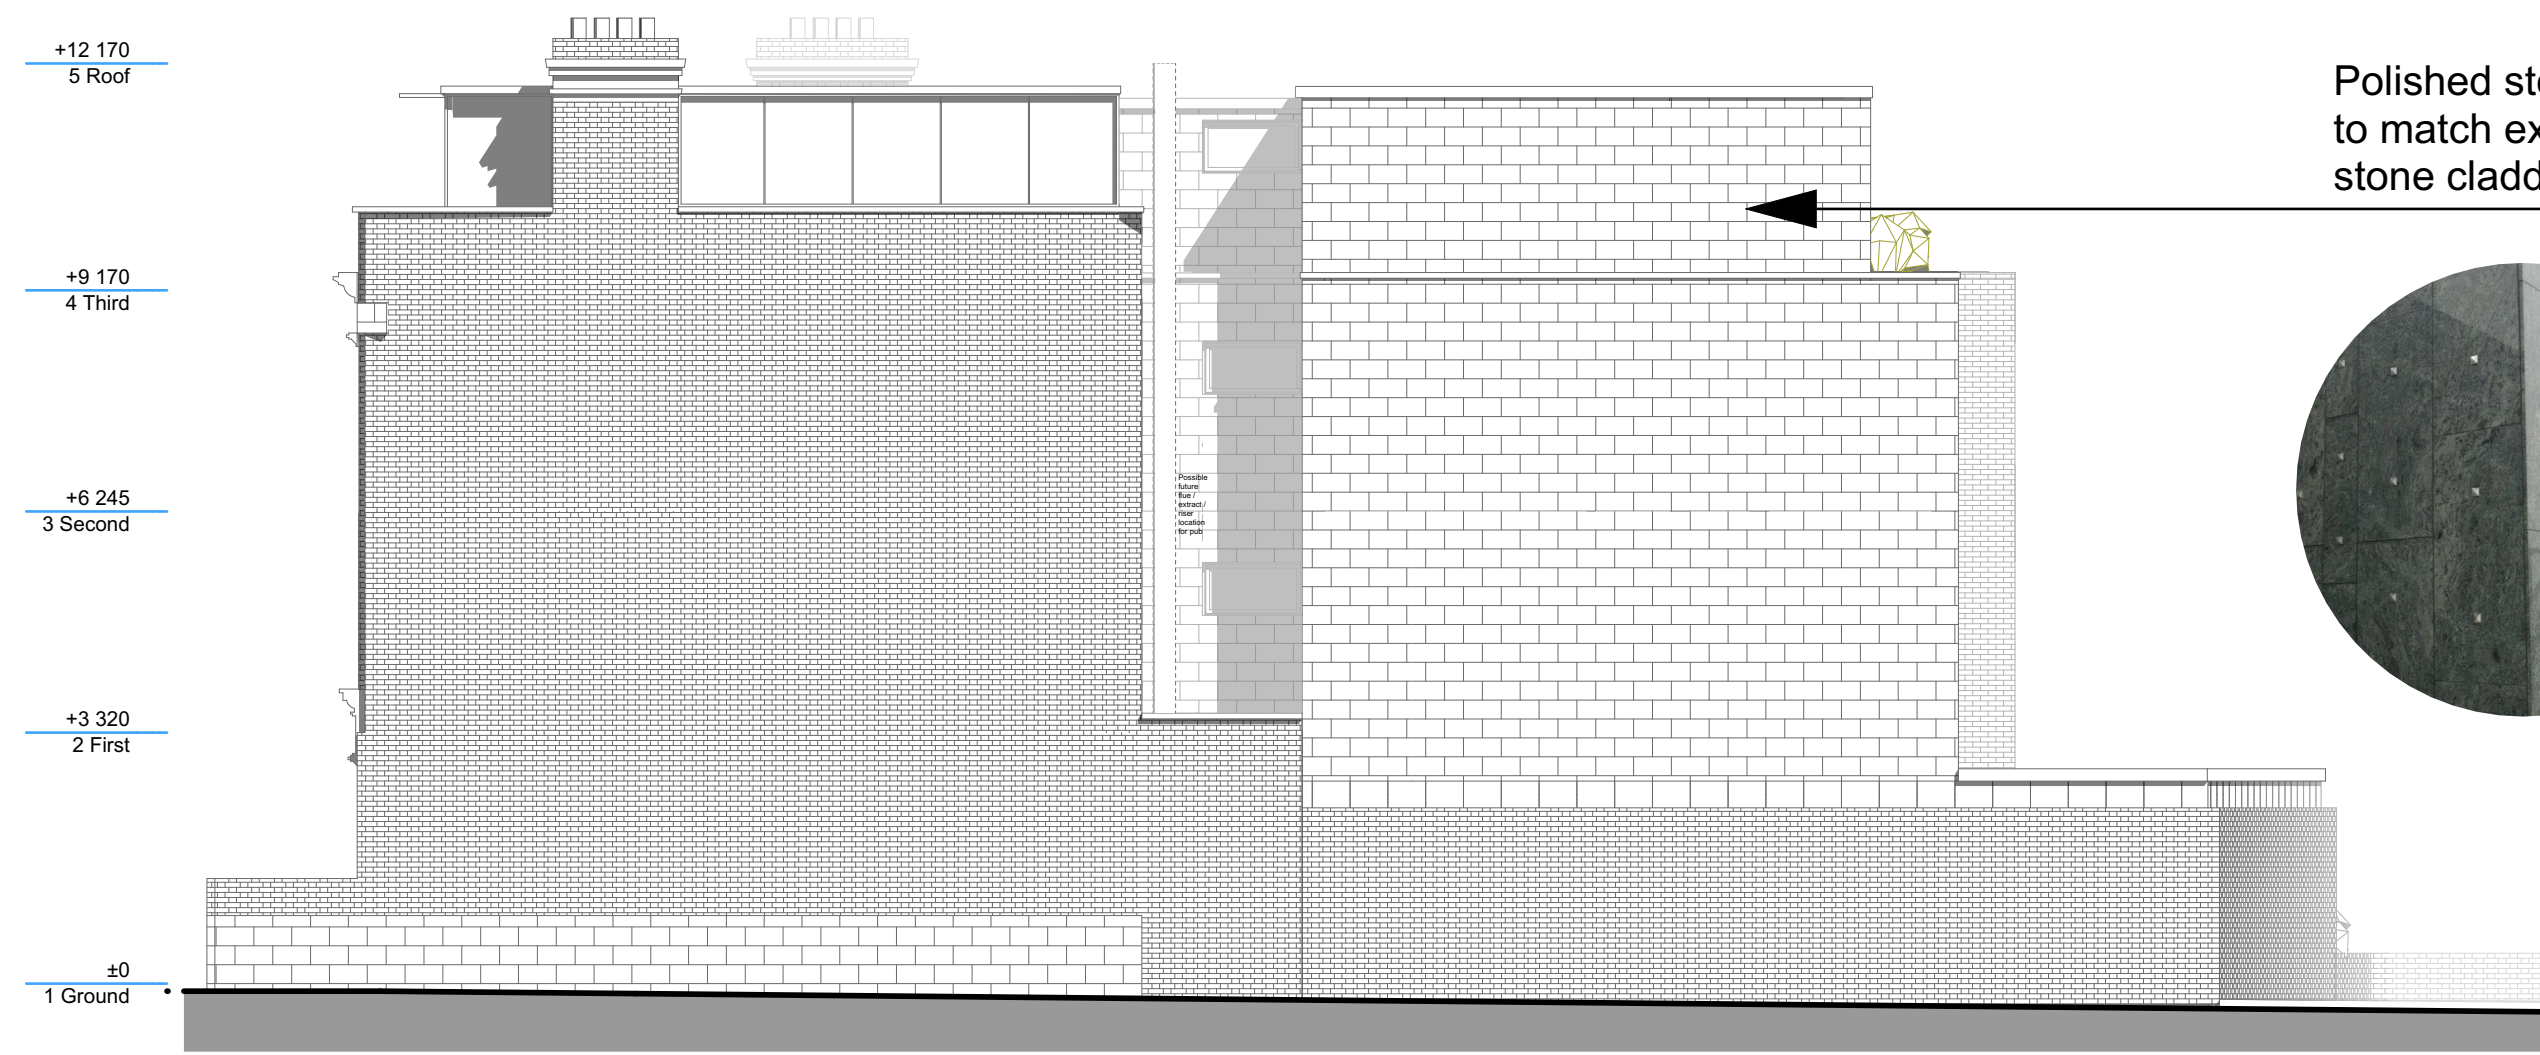

Proposed Side Elevation (East)
Scale 1:100


Polished stone - colour to match existing rough stone cladding

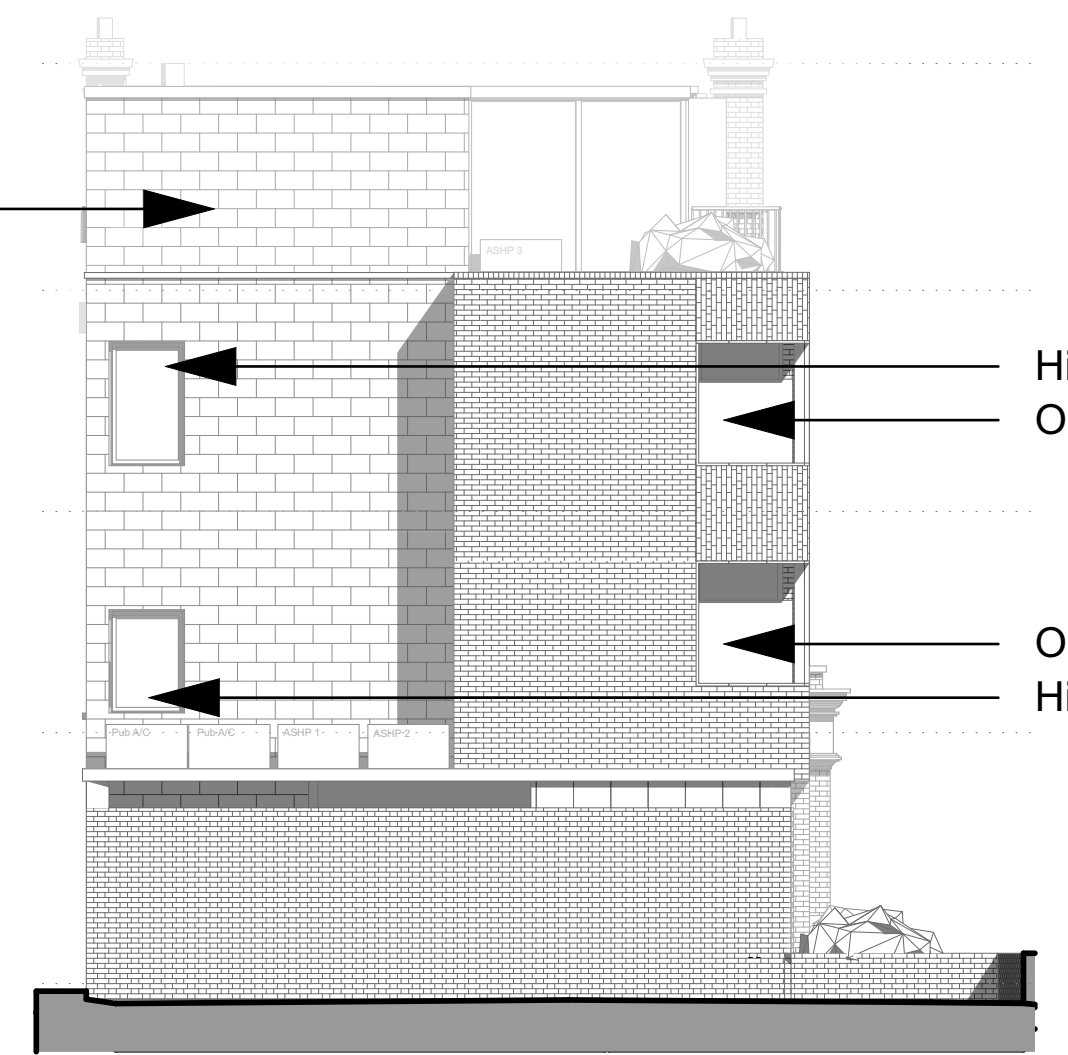

Proposed Rear Elevation
Scale 1:100

High level window
Obscure glass


Obscure glass
High level window

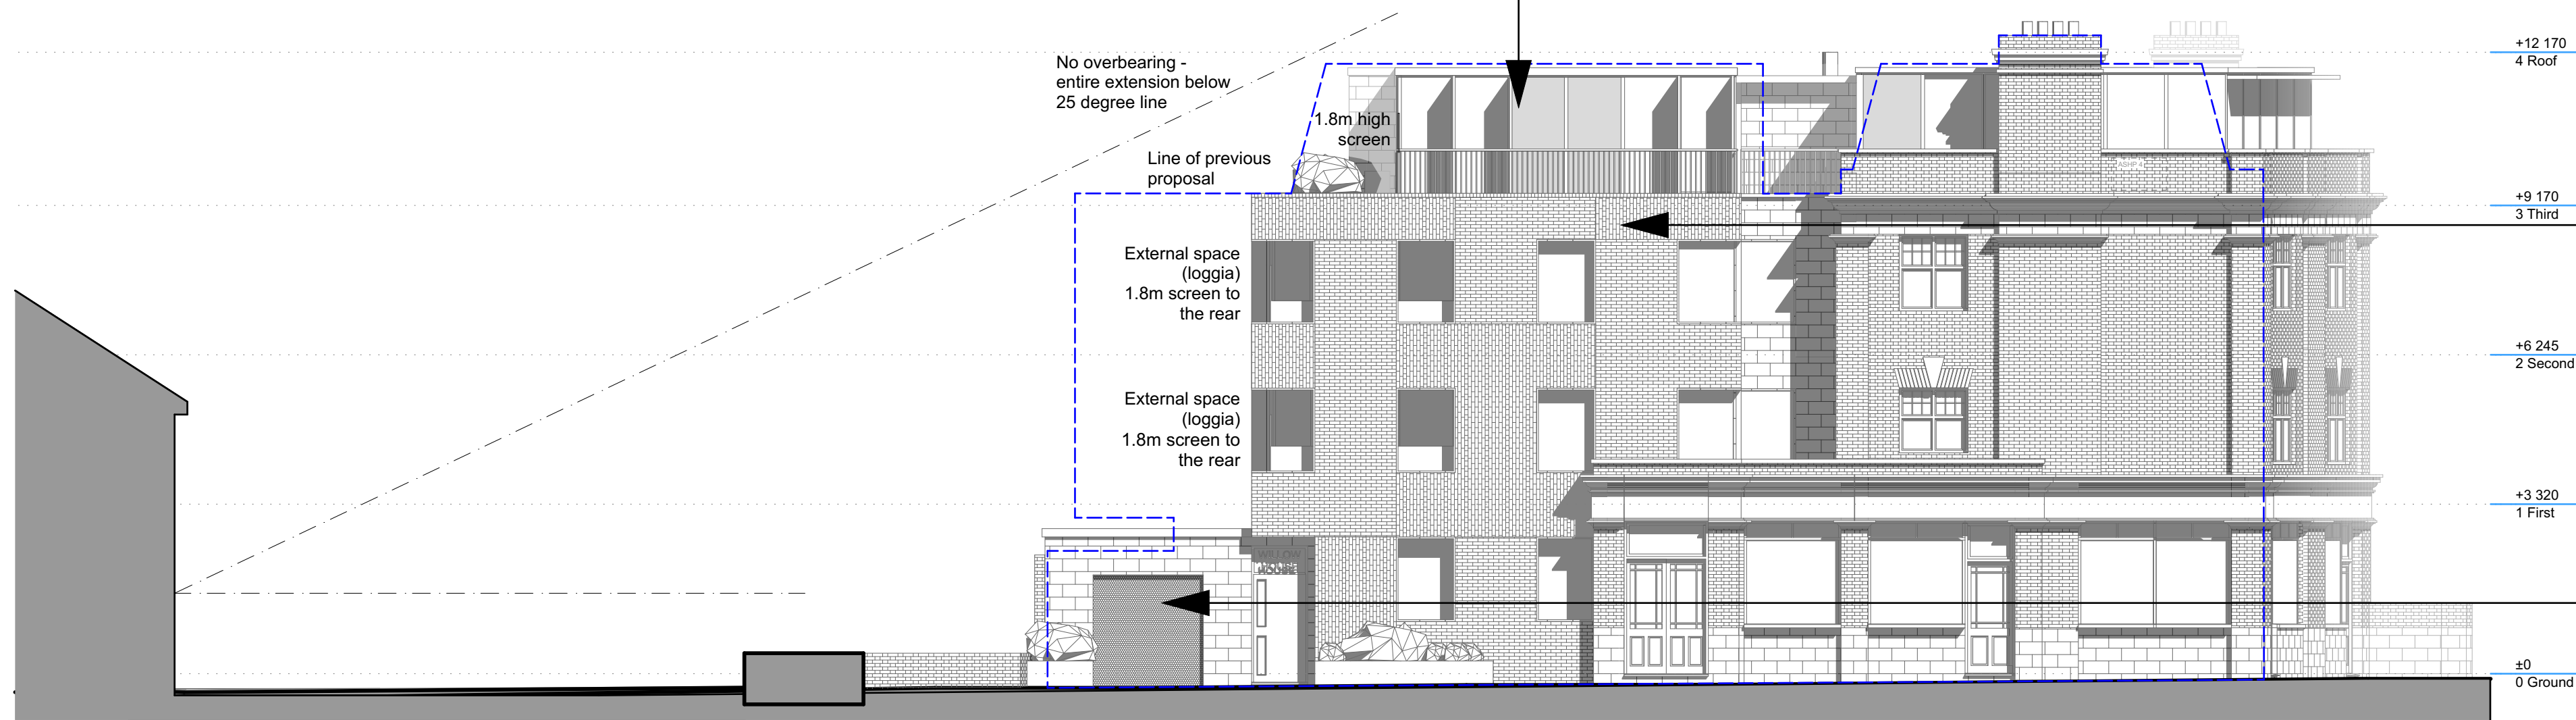

Proposed Side Elevation (West)
Scale 1:100





Warnham Terracotta Stock and Birkshire Red (or similar coloured bricks) to match the colours of the original building, laid in alternating horizontal and vertical direction as per proposed elevations

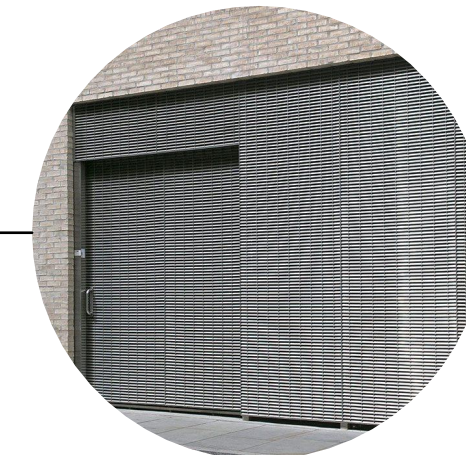

Mild steel louvred grille fencing for collection access
Access to be from stair enclosure (for residents) and from road (for collection)



Perspectives
Scale: NTS

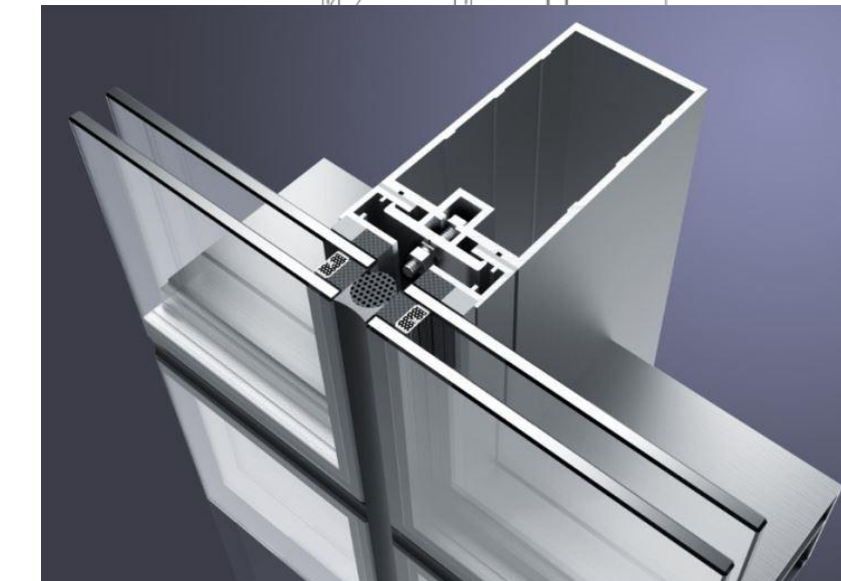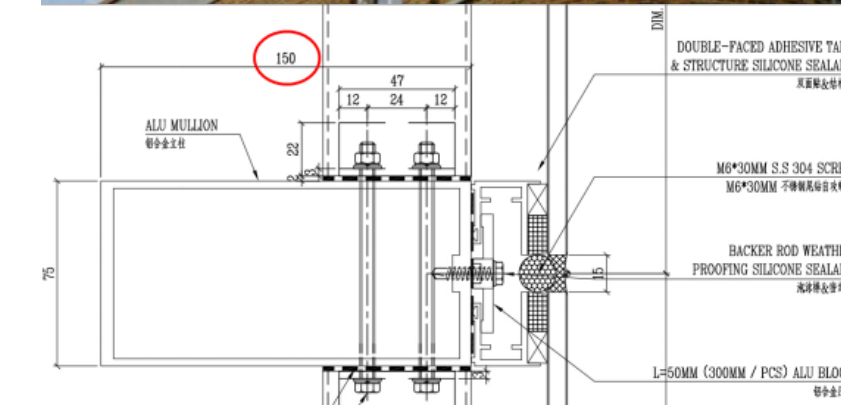

PLANNING DRAWING ONLY

HANLEY TAITE
DESIGN PARTNERSHIP

Irish Office:
Virginia Shopping Centre, Virginia, Co.Cavan
+353 49 8548436
mail@hanleytaite.com

UK Office:
Proctor Way, Luton, LU2 9PE
+353 87 2264116
mail@hanleytaite.com

www.hanleytaite.com search for hanleytaite
e: mail@hanleytaite.com

CLIENT: JKL PROPERTIES LTD

PROJECT: EXTENSION TO BUILDING

LOCATION: 492 WEST GREEN ROAD, HARINGEY, N15 3DA

DRAWING TITLE: PROPOSED ELEVATIONS - OPTION 2

DATE: MAY 2022 SCALE: 1:100 @ A1

DESIGNED: KM DRAWN: KM DWG. NO.: 2078-702 REVISION: C