


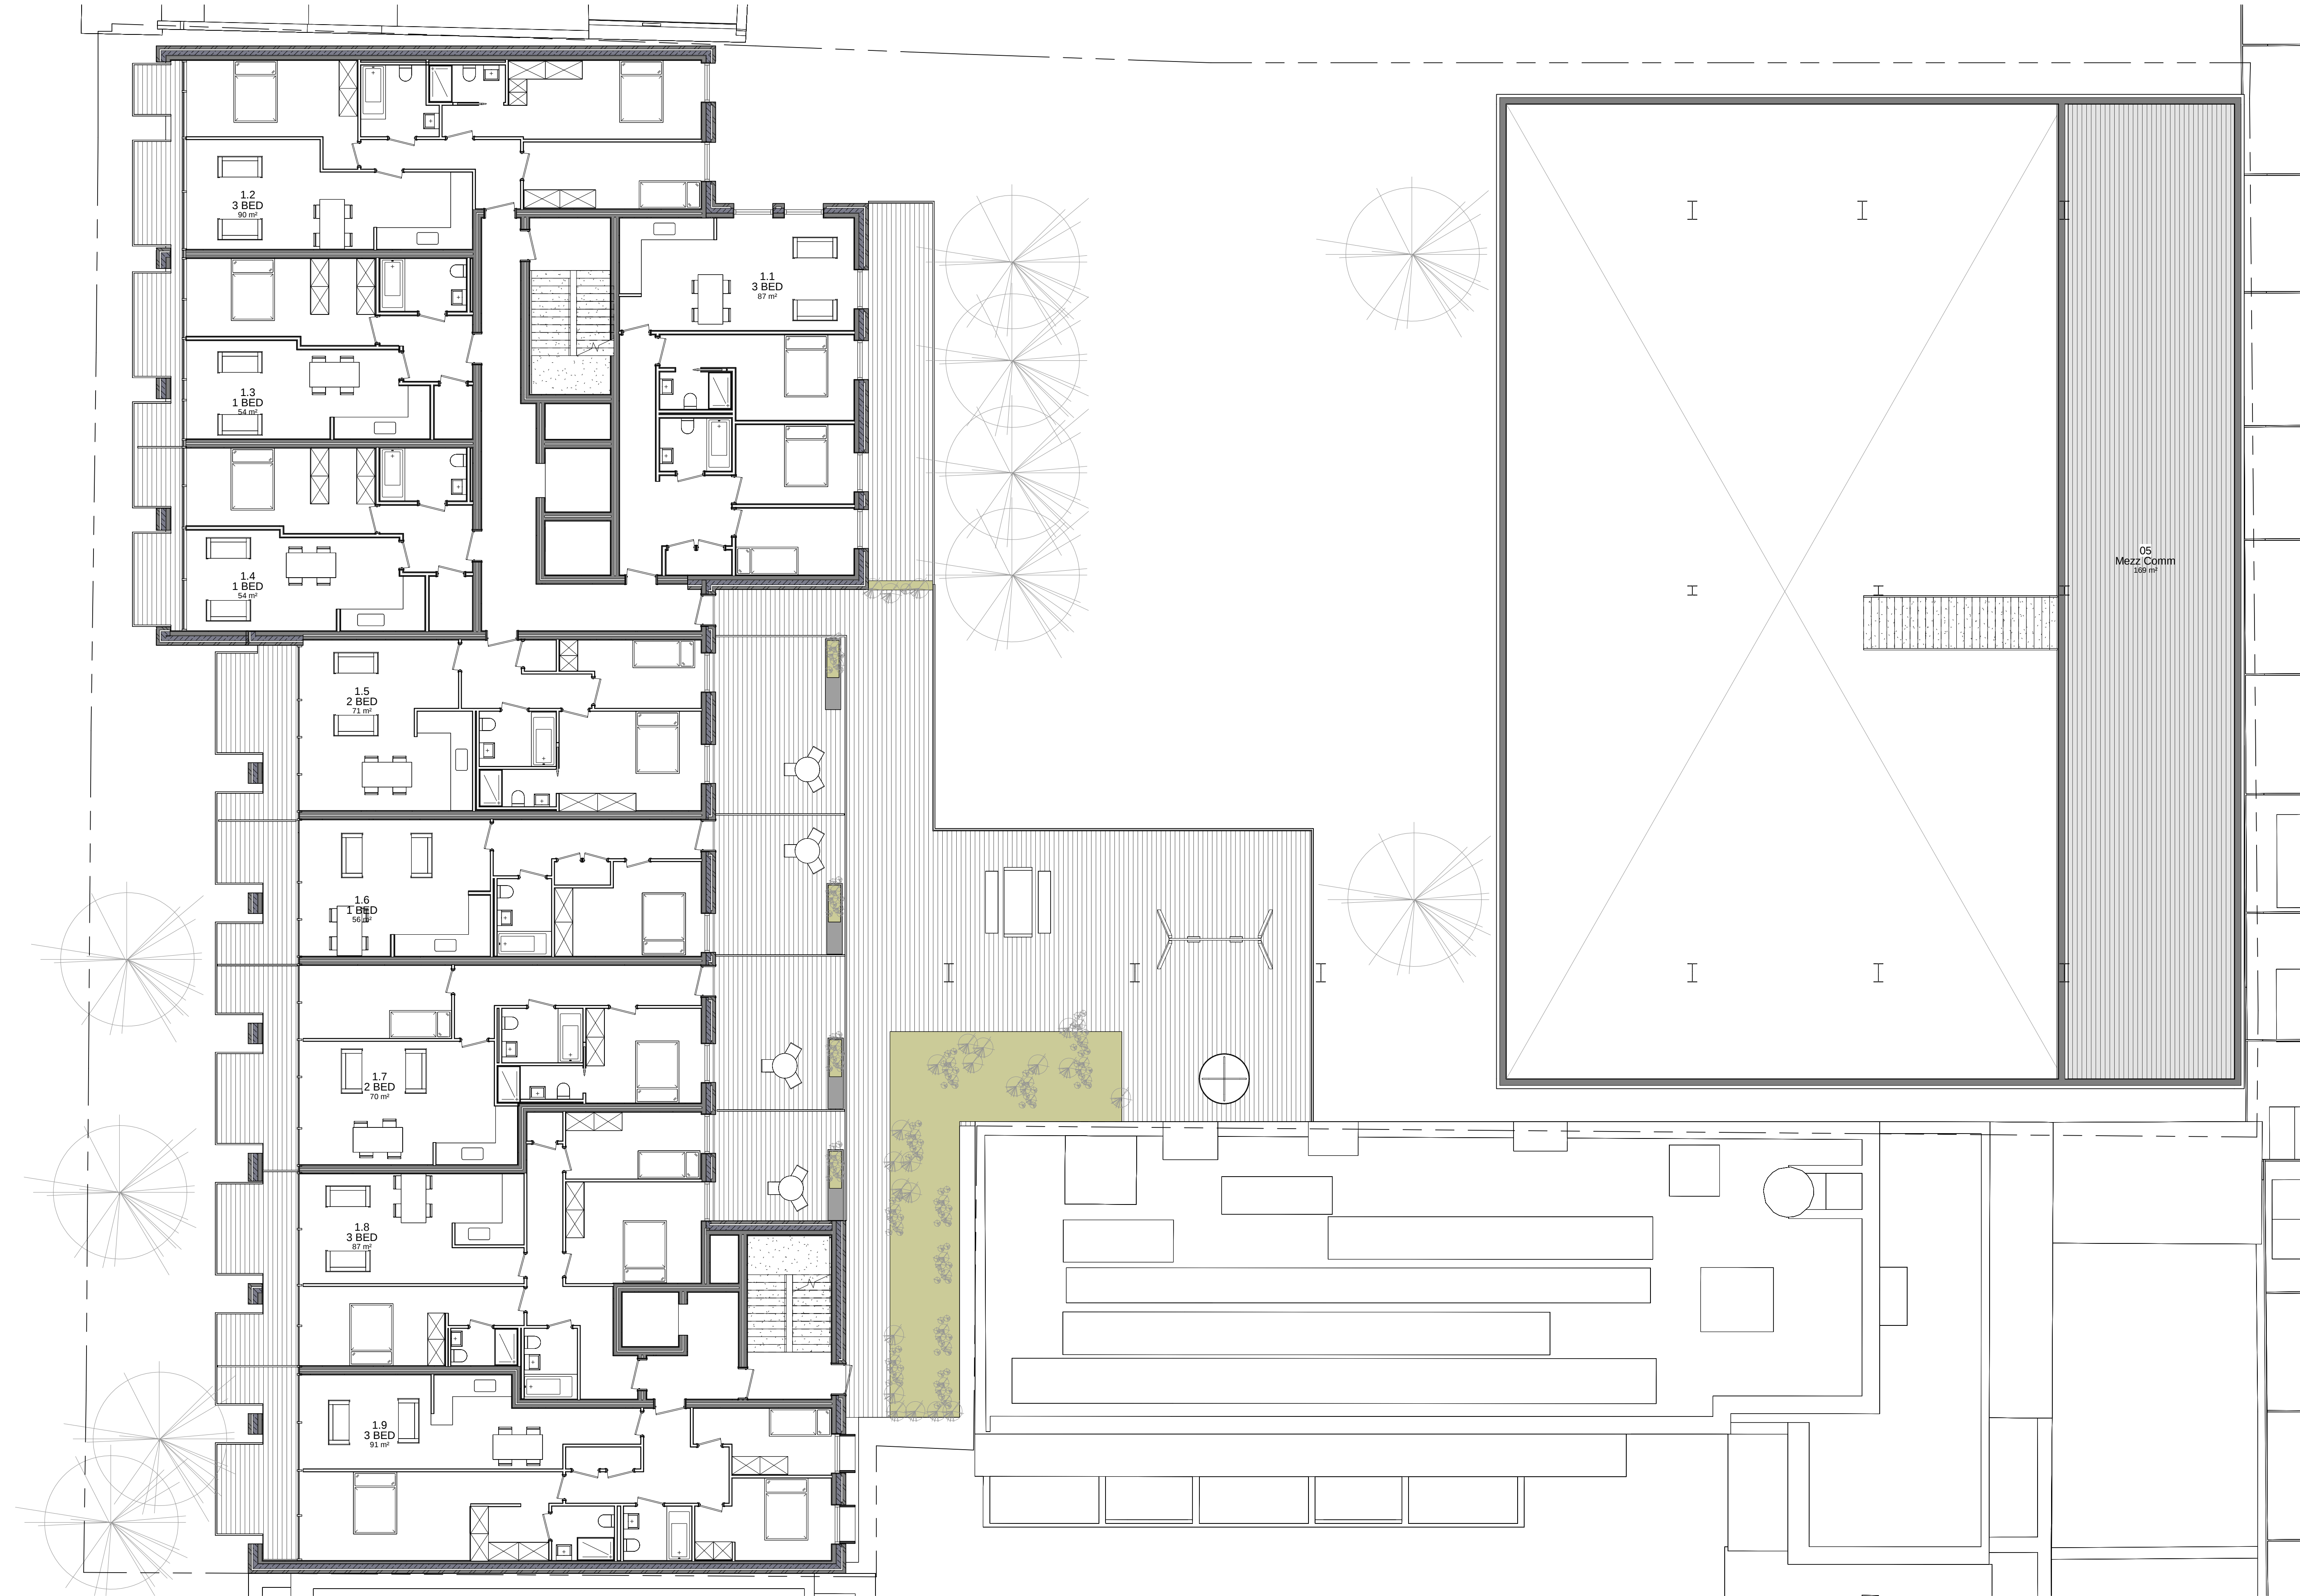

Rev.	Description	Date	By
P1	Planning Application Submission	08/04/2024	BL
P2	Revised layout following further HSE comment	12/11/2024	BL
P3	Redesign for HSE comments	06/01/2025	BL

First Floor Plan
1 : 100


©Boehm-Lynas 2024

Do not reproduce without permission of the owner

This drawing had been produced for CNF Properties London Ltd and is not intended for use by any other person or for any other purpose.

Original drawing is A1. Do not scale from this drawing.

30-48 Lawrence Road, Tottenham
CNF Properties London Ltd

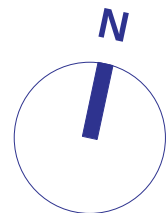

0 1 5 10 M

Plans First Floor

Drawn by: ML Reviewed by: BL
Project No: 038

1 : 100 @A1
038-BL-PL-XX-01-DR-A-1502

boehm lynas