


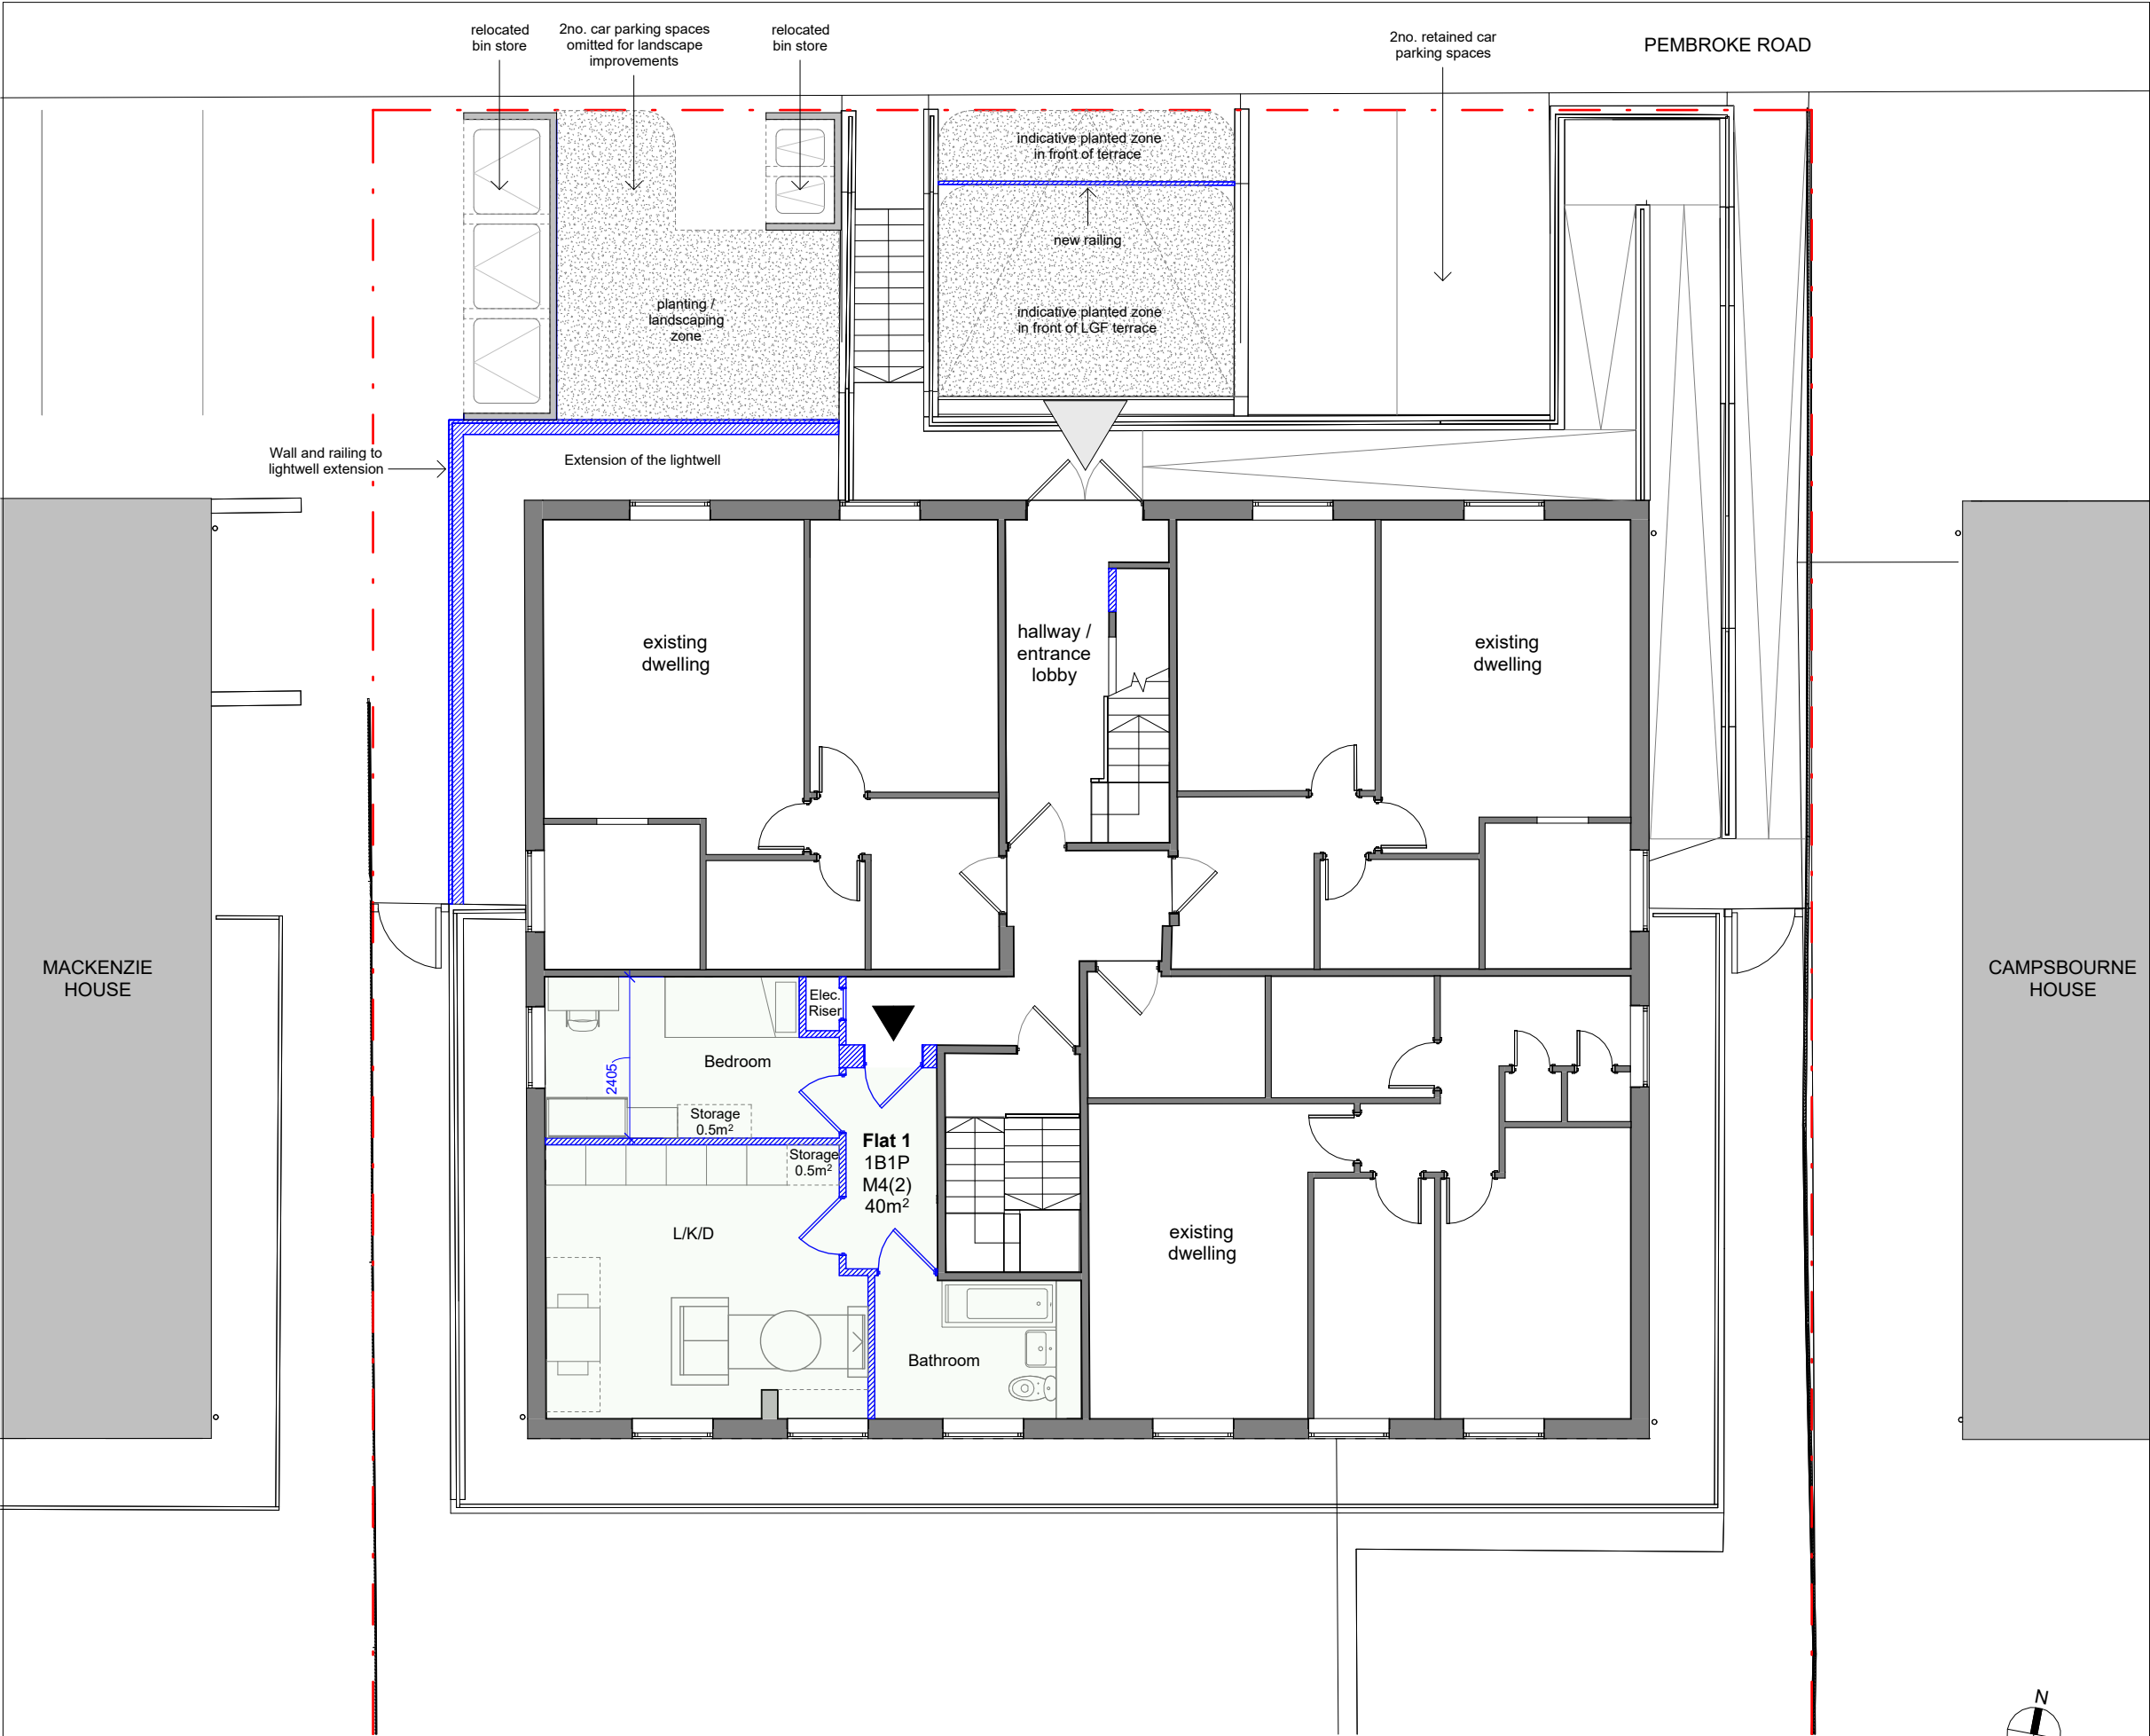

1 Proposed Ground Floor Plan
1 : 100

Revisions				
Rev	Date	By	Description	Approved
C02	13.12.24	EB	Planning Issue	MH
C03	05.03.25	EB	Planning Issue - Proposed Refuse Store Updates	MH
C04	06.03.25	EB	Planning Issue - Proposed Refuse Store Updates	MH

This drawing is produced for the purposes stated below. Do not scale from this drawing, use figured dimensions only. Drawing to be read in conjunction with all other Architect's and Consultants' drawings and specifications. This drawing is copyright.

Notes

Key

- - - Site boundary
- Proposed
- Proposed dwelling
- Proposed communal residential area
- Communal access
- Individual access to new dwelling
- Areas indicated the internal areas of the dwellings measured from the internal face of the external walls

Client
Hornsey Housing Trust

Project
Stowell House

Sheet
Proposed Ground Floor Plan

Date of Origin	Project Number	Scale (A3)
09.05.24	622	1 : 100
Drawn By	Suitability	Dwg Status
EB	S3	Stage 3

Drawing Number					
Project	Originator	Level	Type	Discipline	Revision
622	- ARC	- SH	- 00	- DR	- A - 20201 - C04