


Client:
HES UK ENTERPRISES 25 GP LTD

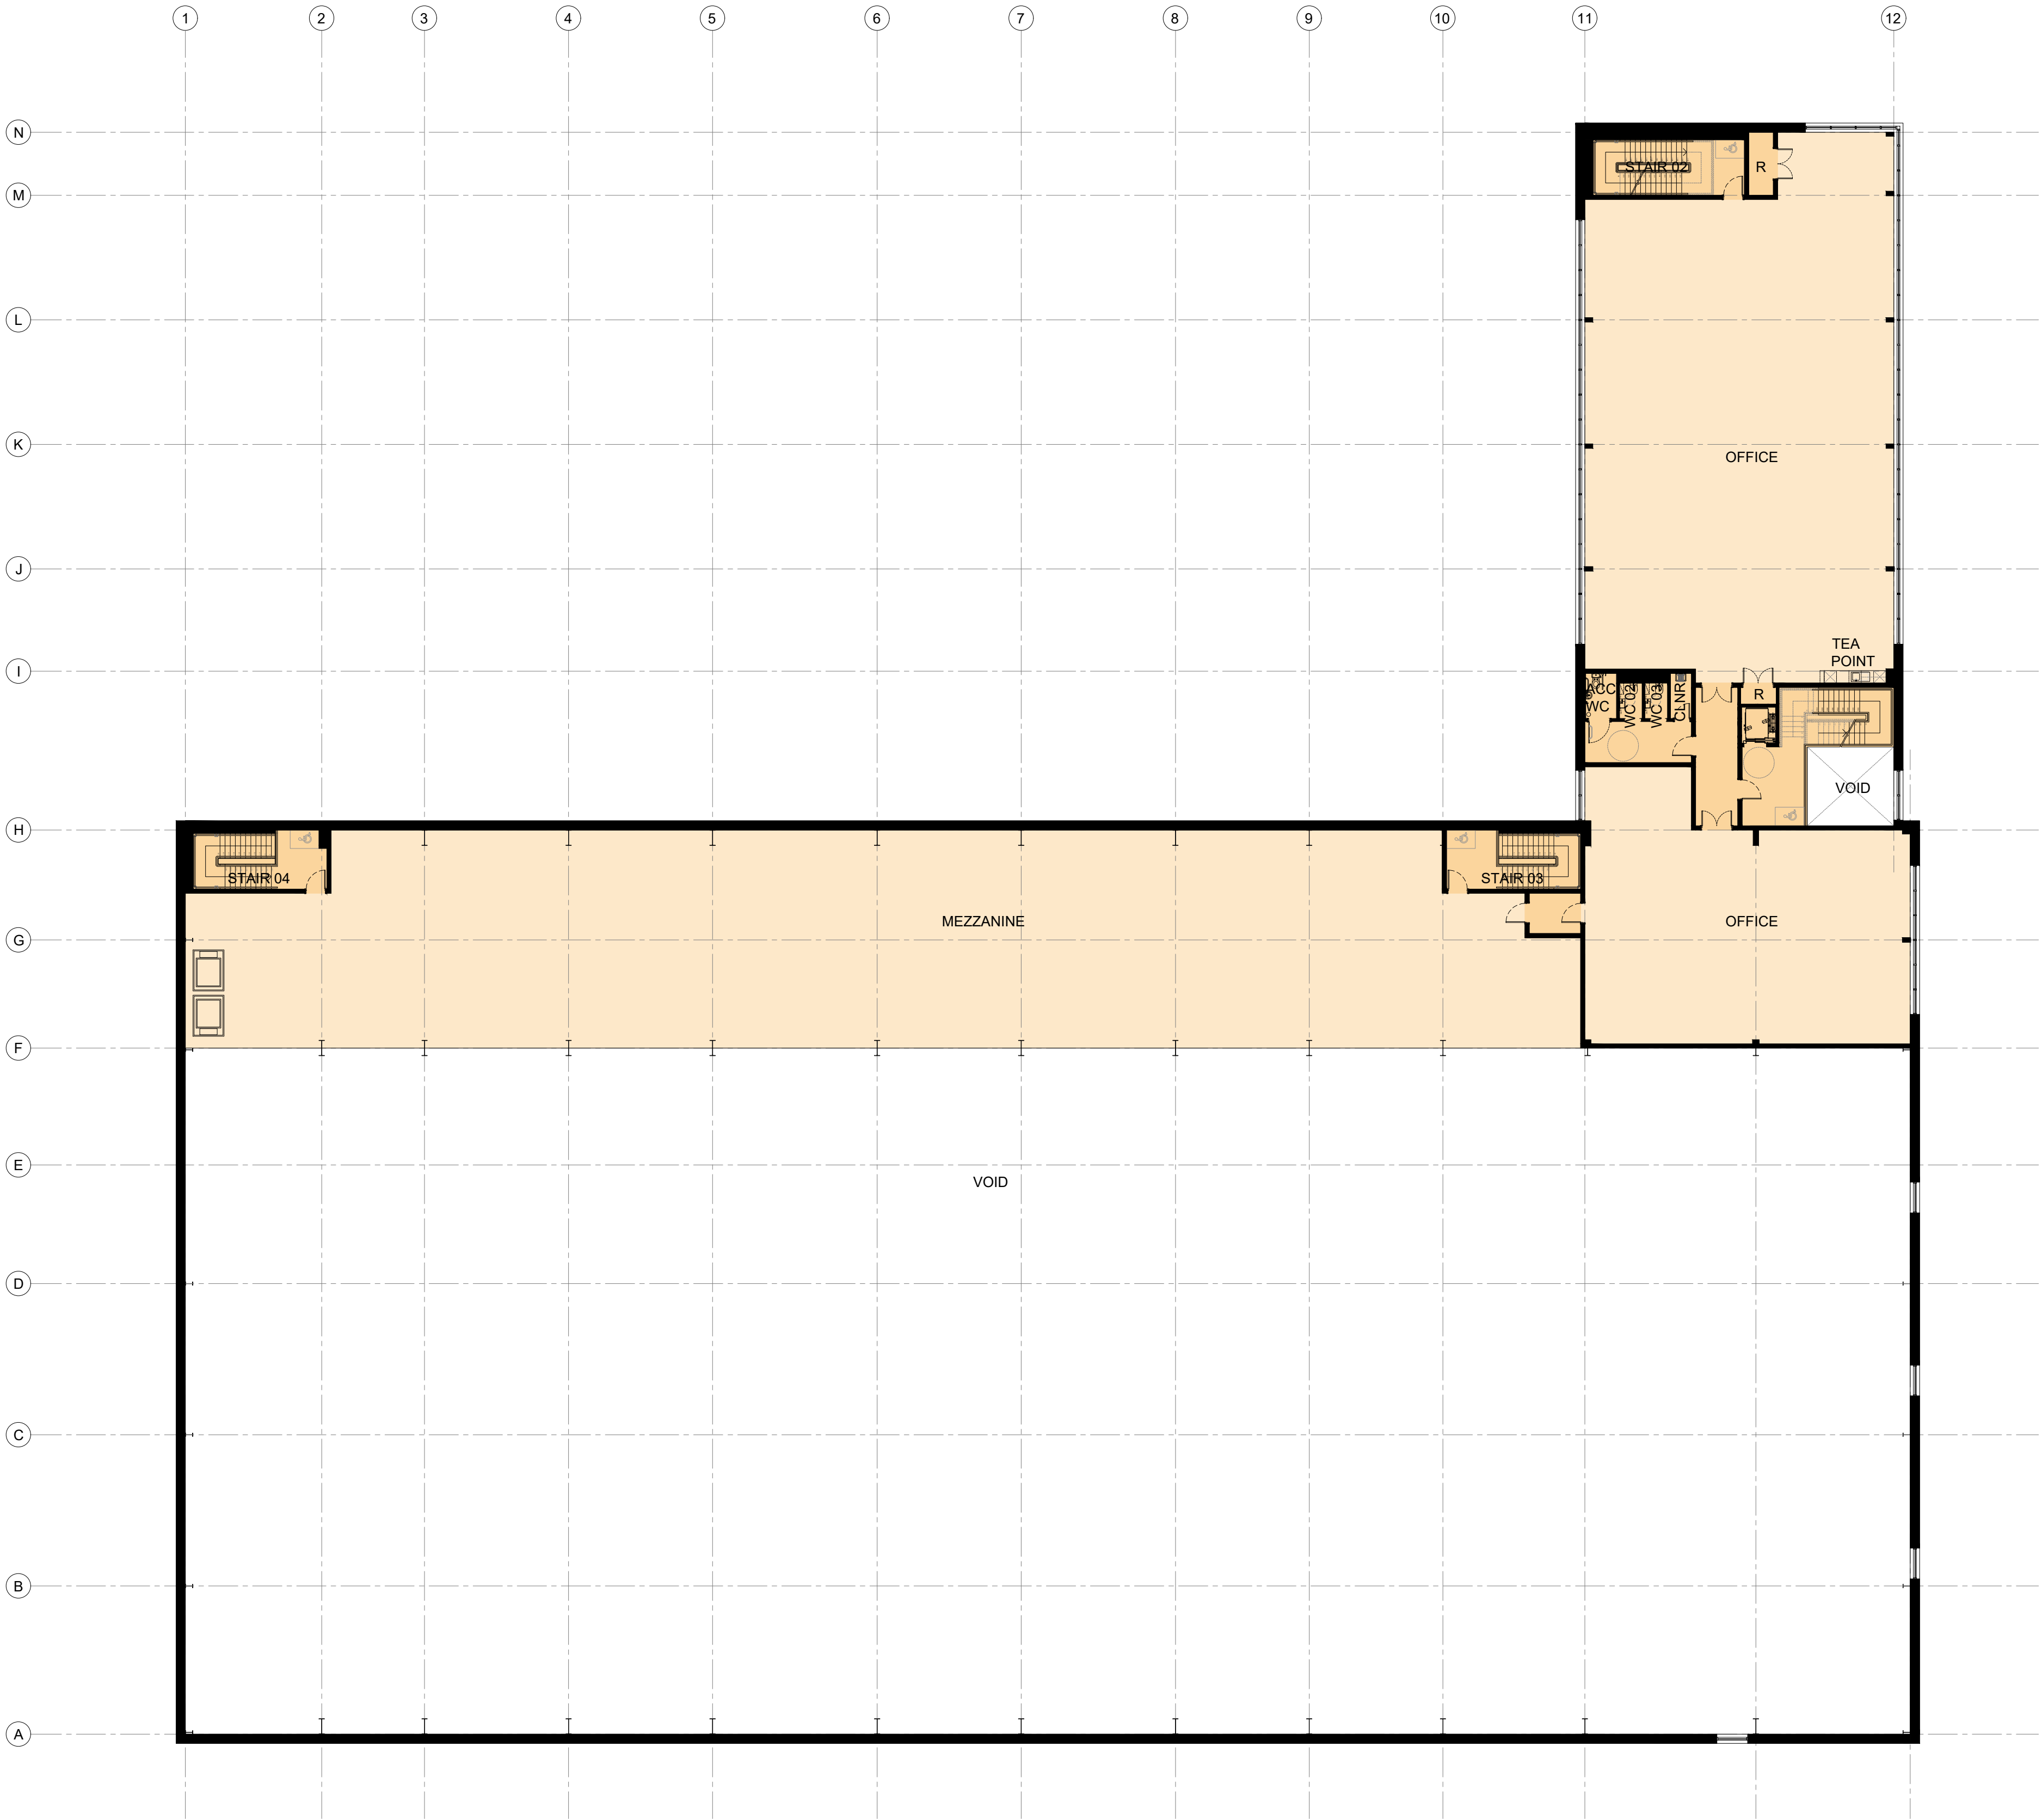

Project:
WEST ROAD TOTTENHAM

12 Warren Yard,
Warren Park,
Milton Keynes,
MK12 5NW
01908 305 246

info@prc-group.com
www.prc-group.com

Drawing Title:
PROPOSED FIRST FLOOR PLAN

Scale @ A1: 1:200
Checked by: AMc
Date: FEB 25

Job No: 11669
Stage: PL
Drawing No: 205
Rev:

Issue Status:
Construction ☐ Preliminary ☐
Information ☐ Approval ☒
Tender ☐

Architecture
Planning
Master Planning
Urban Design
Interiors
Landscape

Offices
Woking
London
Milton Keynes
Warsaw