


Figured dimensions only are to be used. All dimensions to be checked onsite. Differences between drawings and between drawings and specification or bills of quantities to be reported to the PRC Group.

© The copyright of the drawings and designs contained therein remains vested in the PRC Group.

Revisions: Drawn/Chkd: Date:

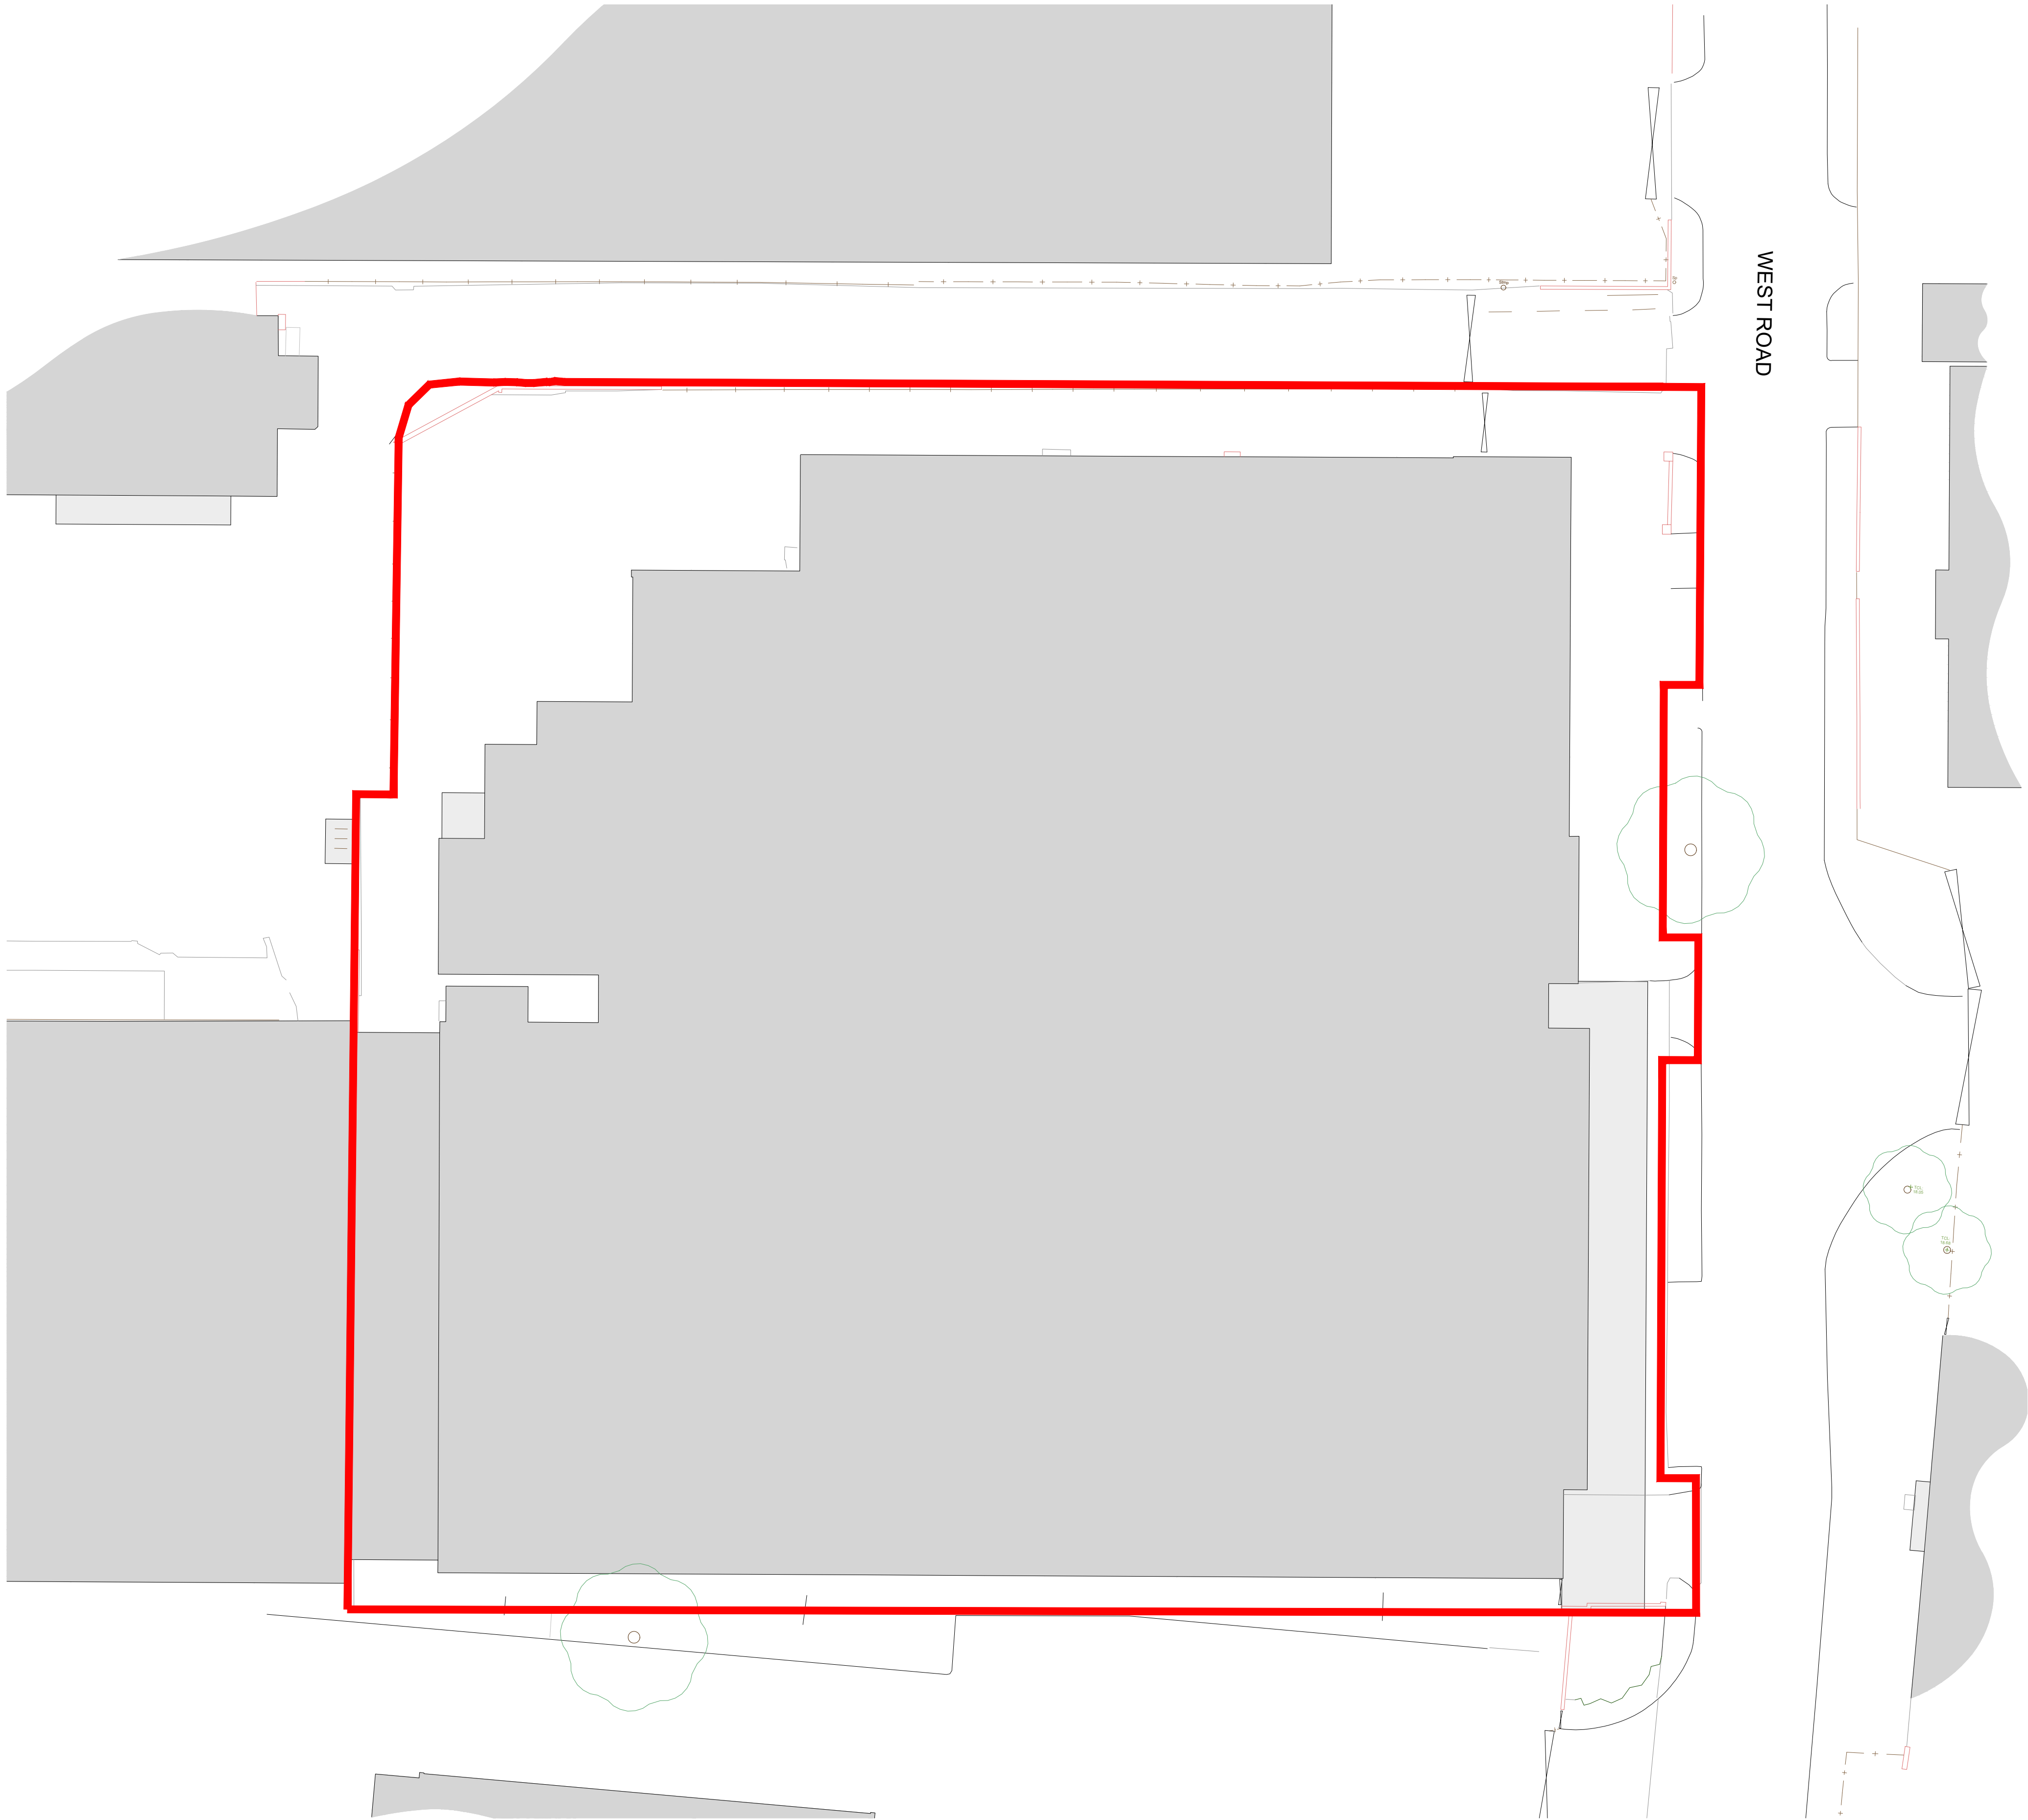

Client:
HES UK ENTERPRISES 25 GP LTD



Project:
WEST ROAD TOTTENHAM

12 Warren Yard,
Warren Park,
Milton Keynes,
MK12 5NW
01908 305 246

info@prc-group.com
www.prc-group.com

Drawing Title:
EXISTING SITE PLAN

Scale @ A1: 1:250
Checked by: AMc
Date: FEB 25

Job No: 11669
Stage: PL
Drawing No: 202
Rev:

Issue Status:
Construction ☐ Preliminary ☐
Information ☐ Approval ☒
Tender ☐

Architecture
Planning
Master Planning
Urban Design
Interiors
Landscape

Offices
Woking
London
Milton Keynes
Warsaw

PRC Architecture & Planning

