



Notes


Dimensions are to be verified on site prior to construction.

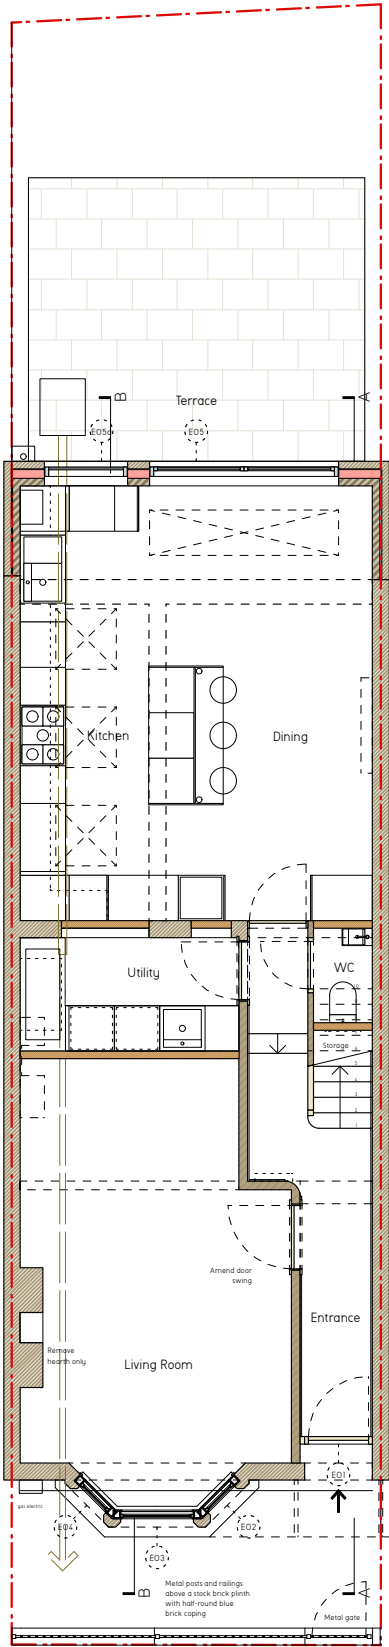


1 Ground Floor Plan

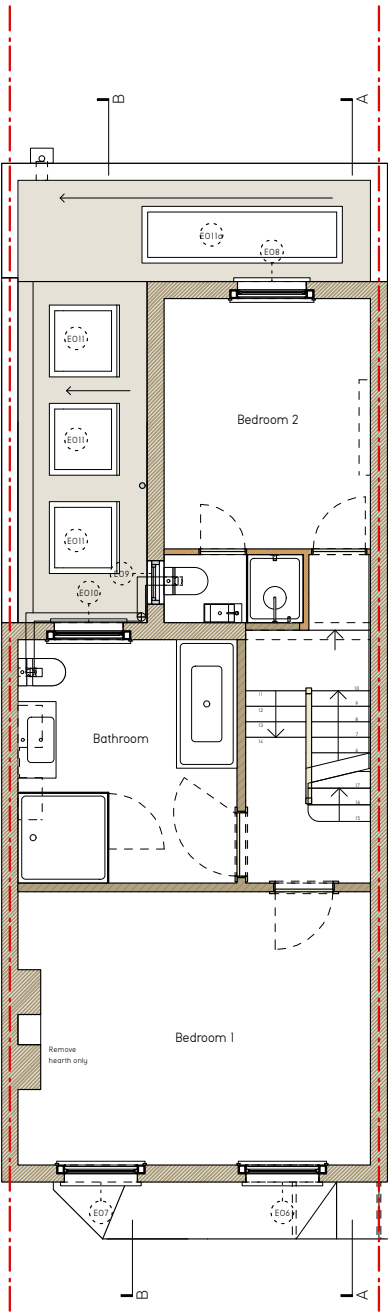

2 First Floor Plan

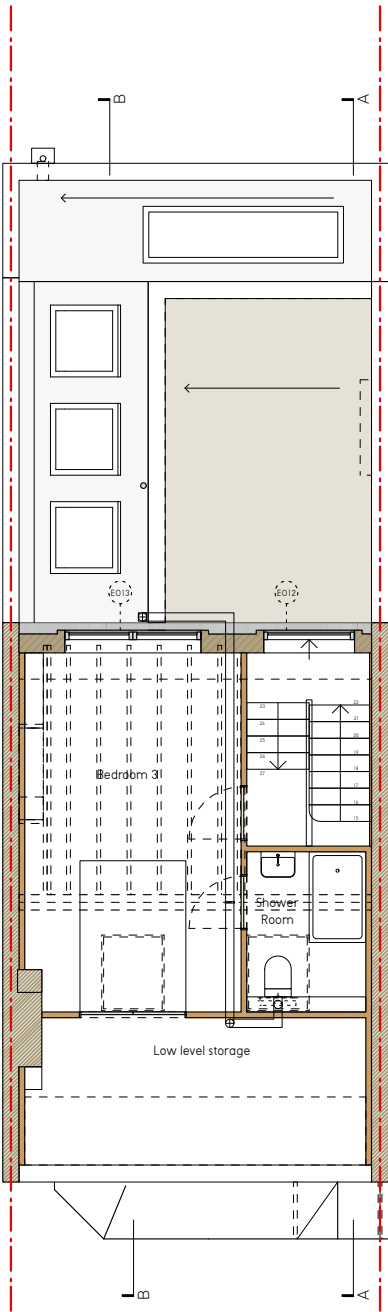

3 Second Plan

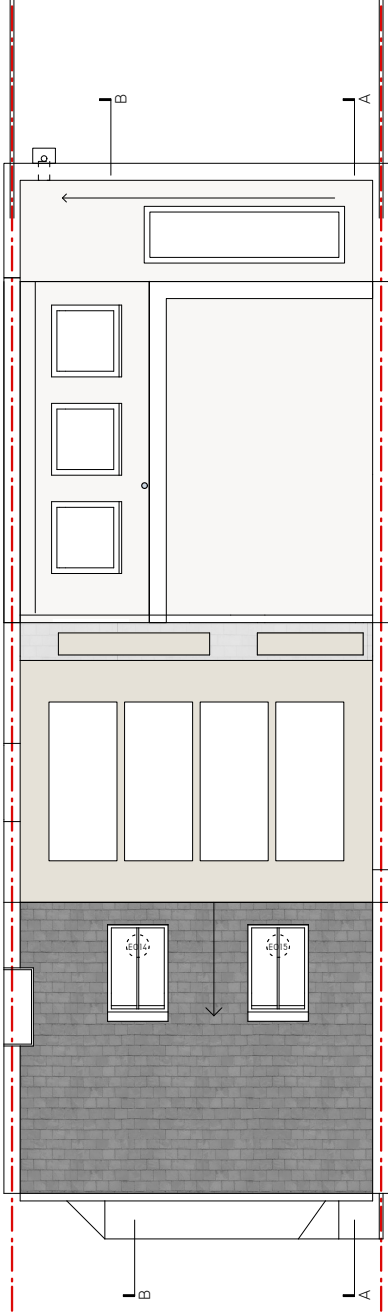

4 Roof Plan



Revisions

13.03.25 A Amendments following Planning comments.

Craig More | Architect

MORE design Ltd 020 7281 7985
2 Lambton Mews mail@moredesign.co
London N19 3DR www.moredesign.co

6 Orchard Road, London N6 5TR
Proposed Plans Overview

Scale 1:100
Date 23.06
Drawing Number 110 A