

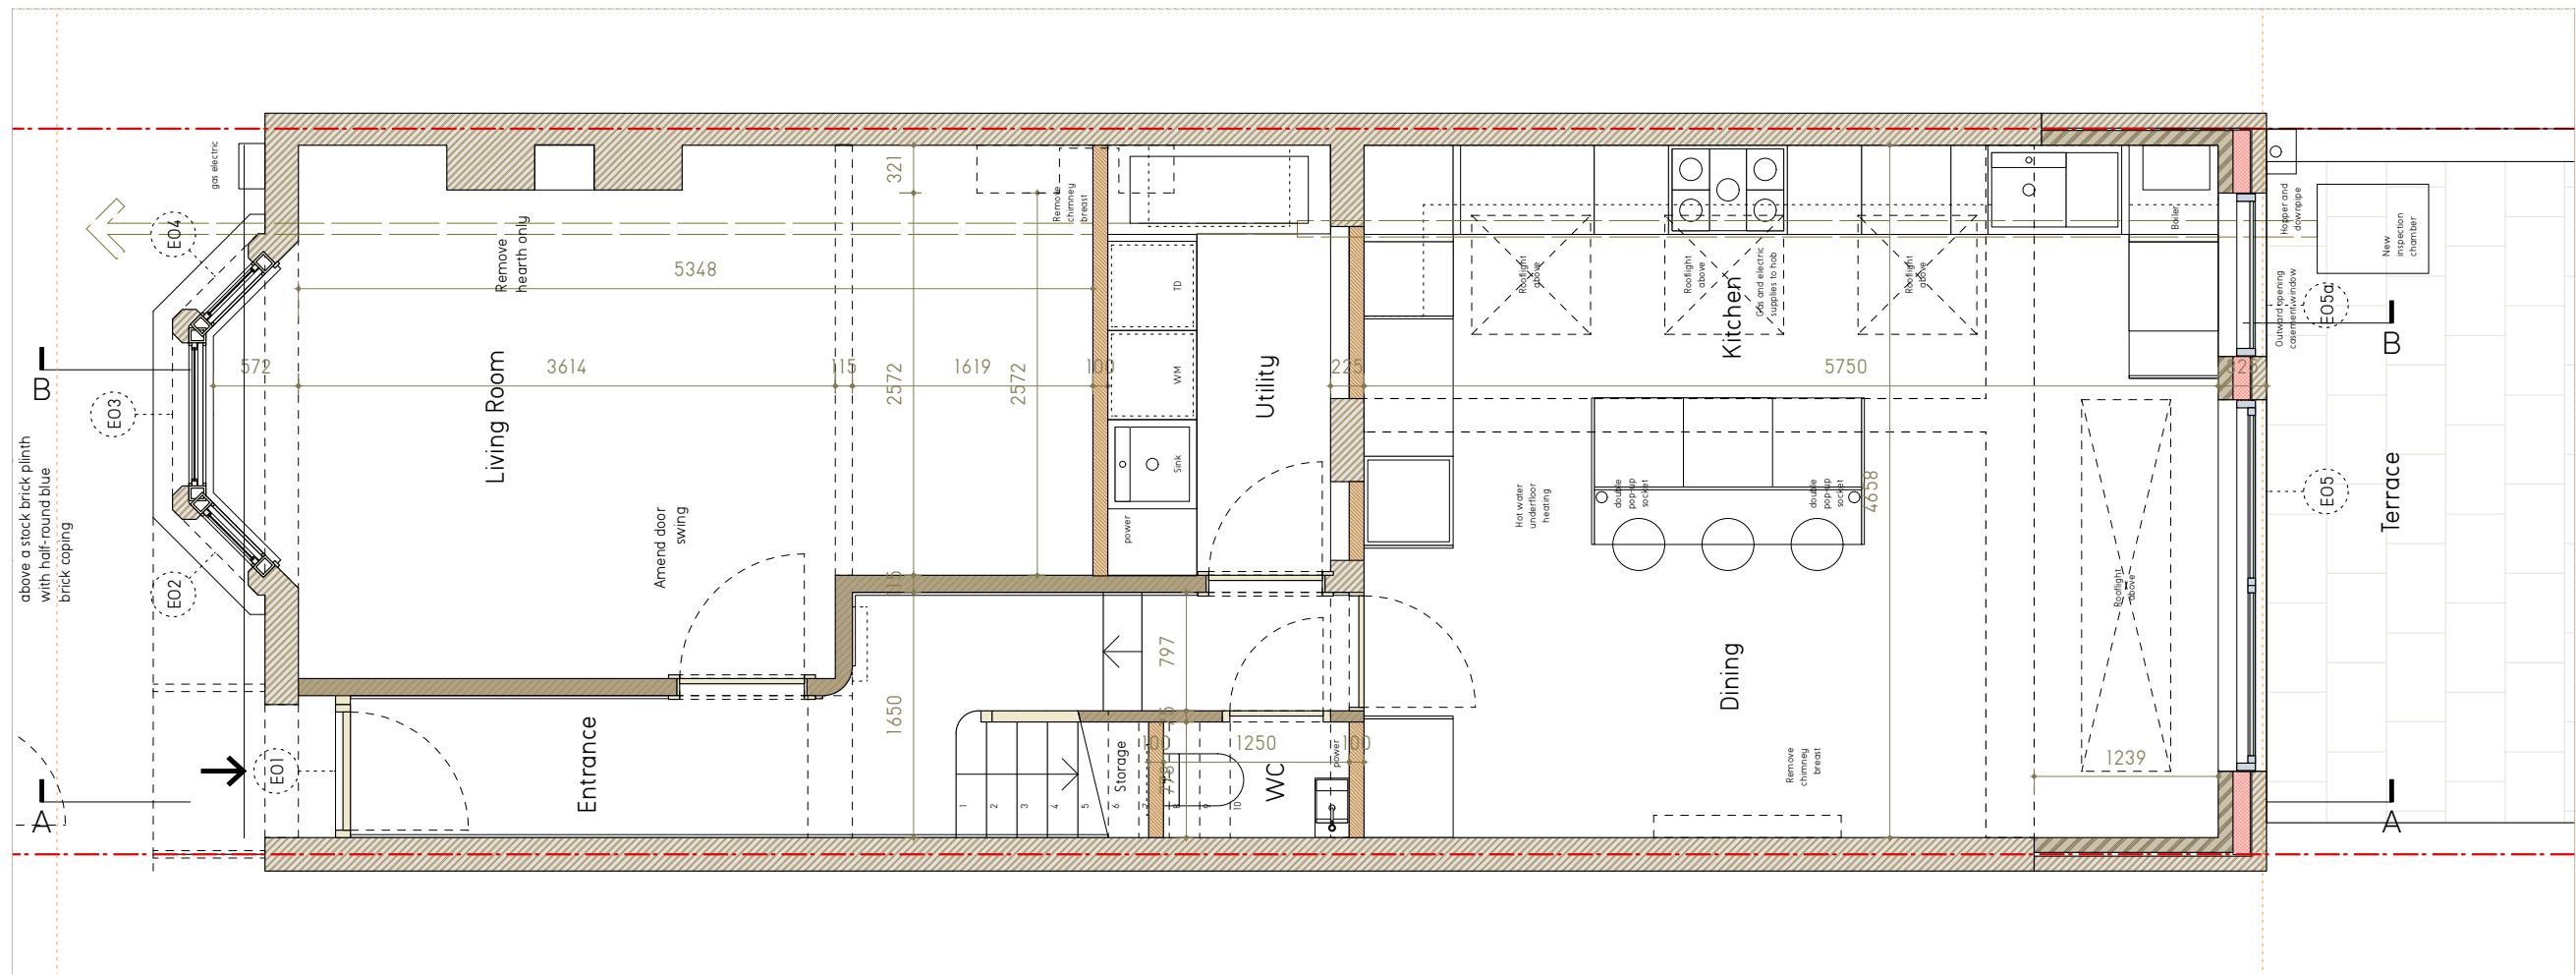


Notes


Dimensions are to be verified on site prior to construction.

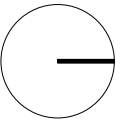

1 Ground Floor Plan

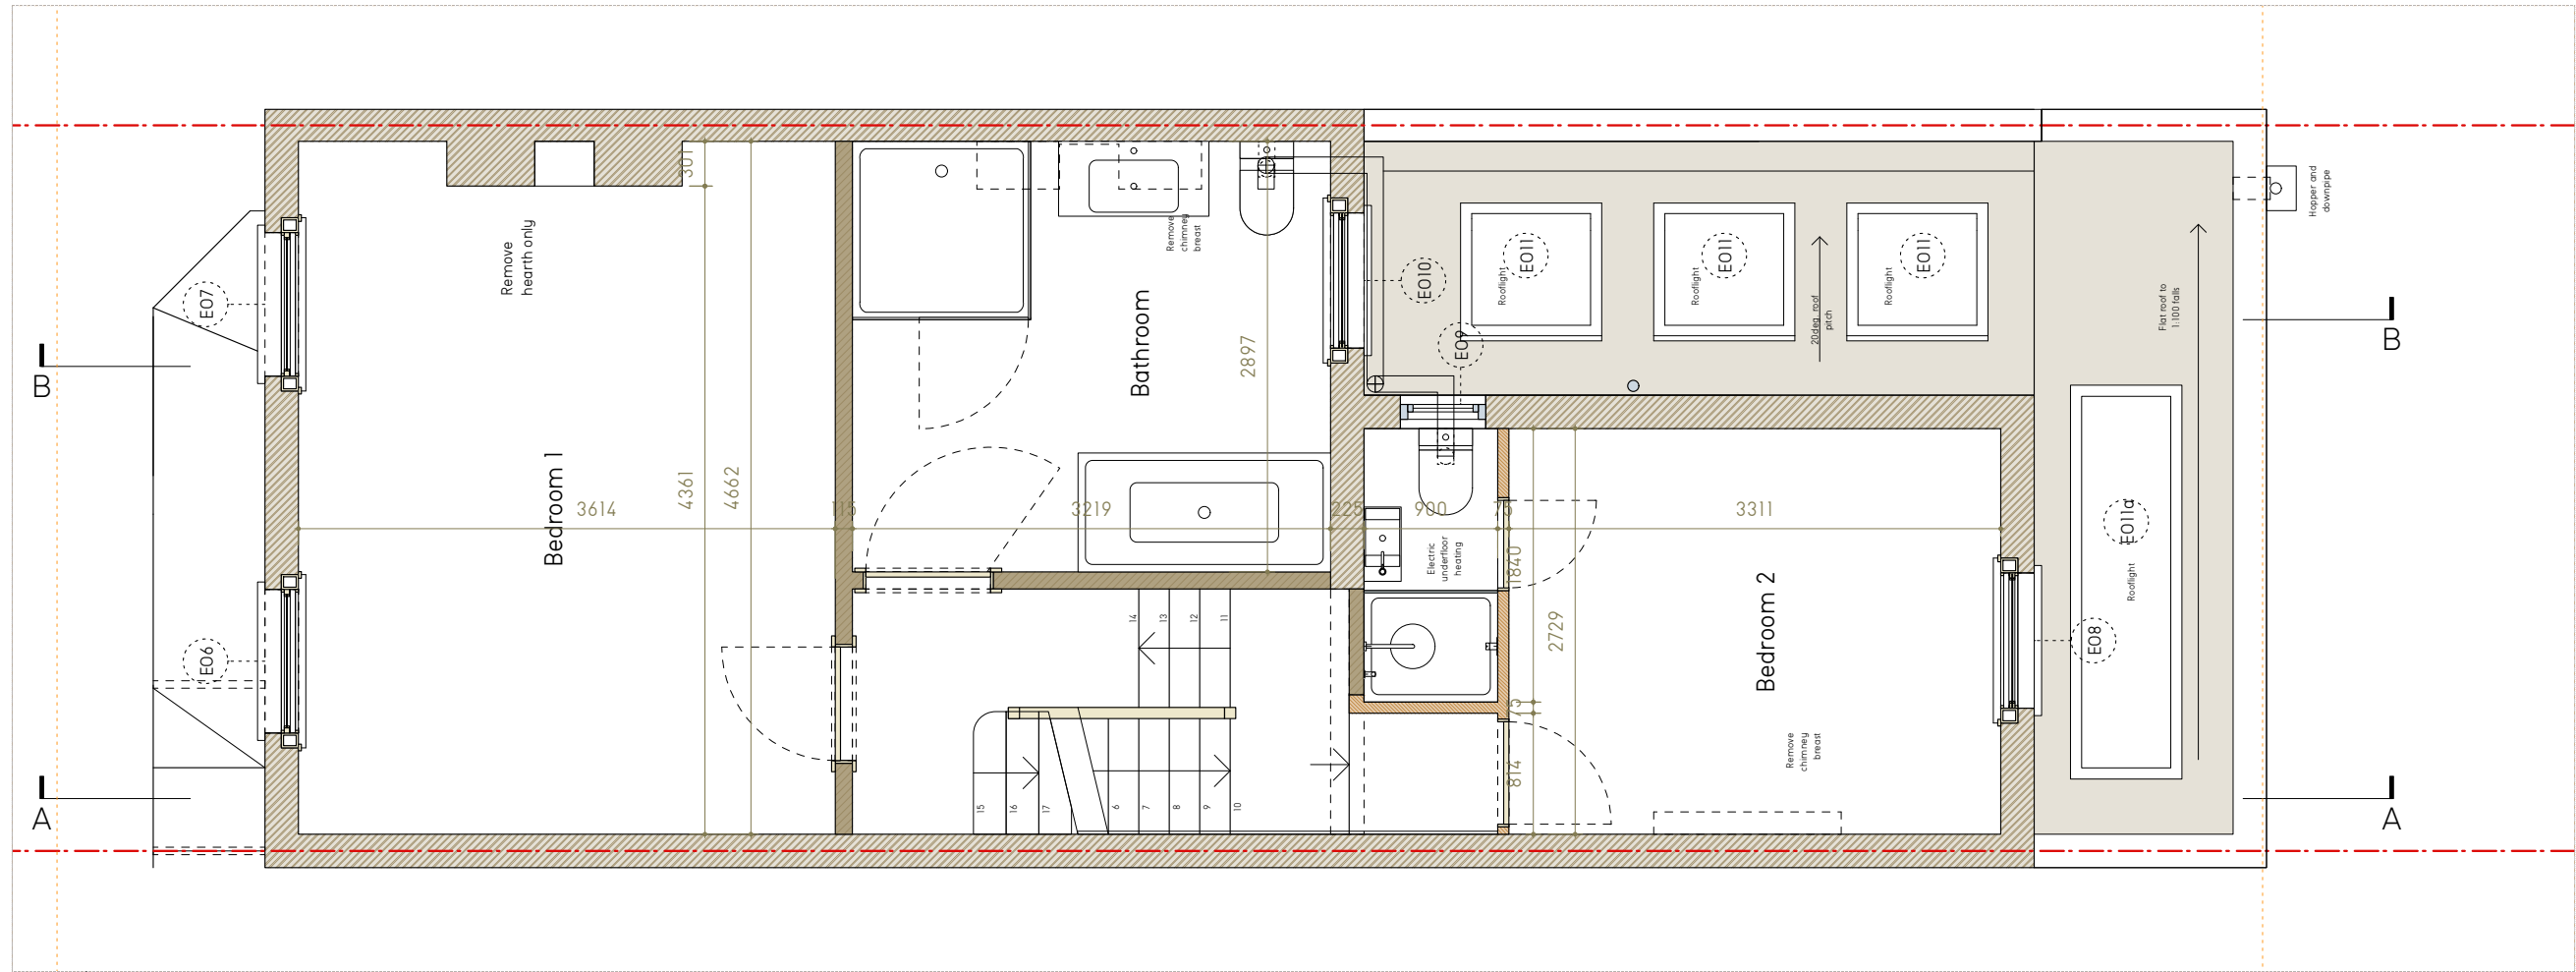

2 : First Floor Plan

 

Revisions

13.03.25 A Amendments following Planning comments

Craig More | Architect

MORE design Ltd 020 7281 7985
2 Lambton Mews mail@moredesign.co
London N19 3DR www.moredesign.co

6 Orchard Road, London N6 5TR
Proposed Plans

Scale	1:50	
Date	23.06	
Drawing Number	111	A