




Revised 3D Visual looking down from North Hill road, opposite properties 109 - 113 North Hill



Revised 3D Visual looking further down from North Hill road, opposite property 119 North Hill (approx)

Note: Trees shown / indicated in visuals are for indicative purposes only

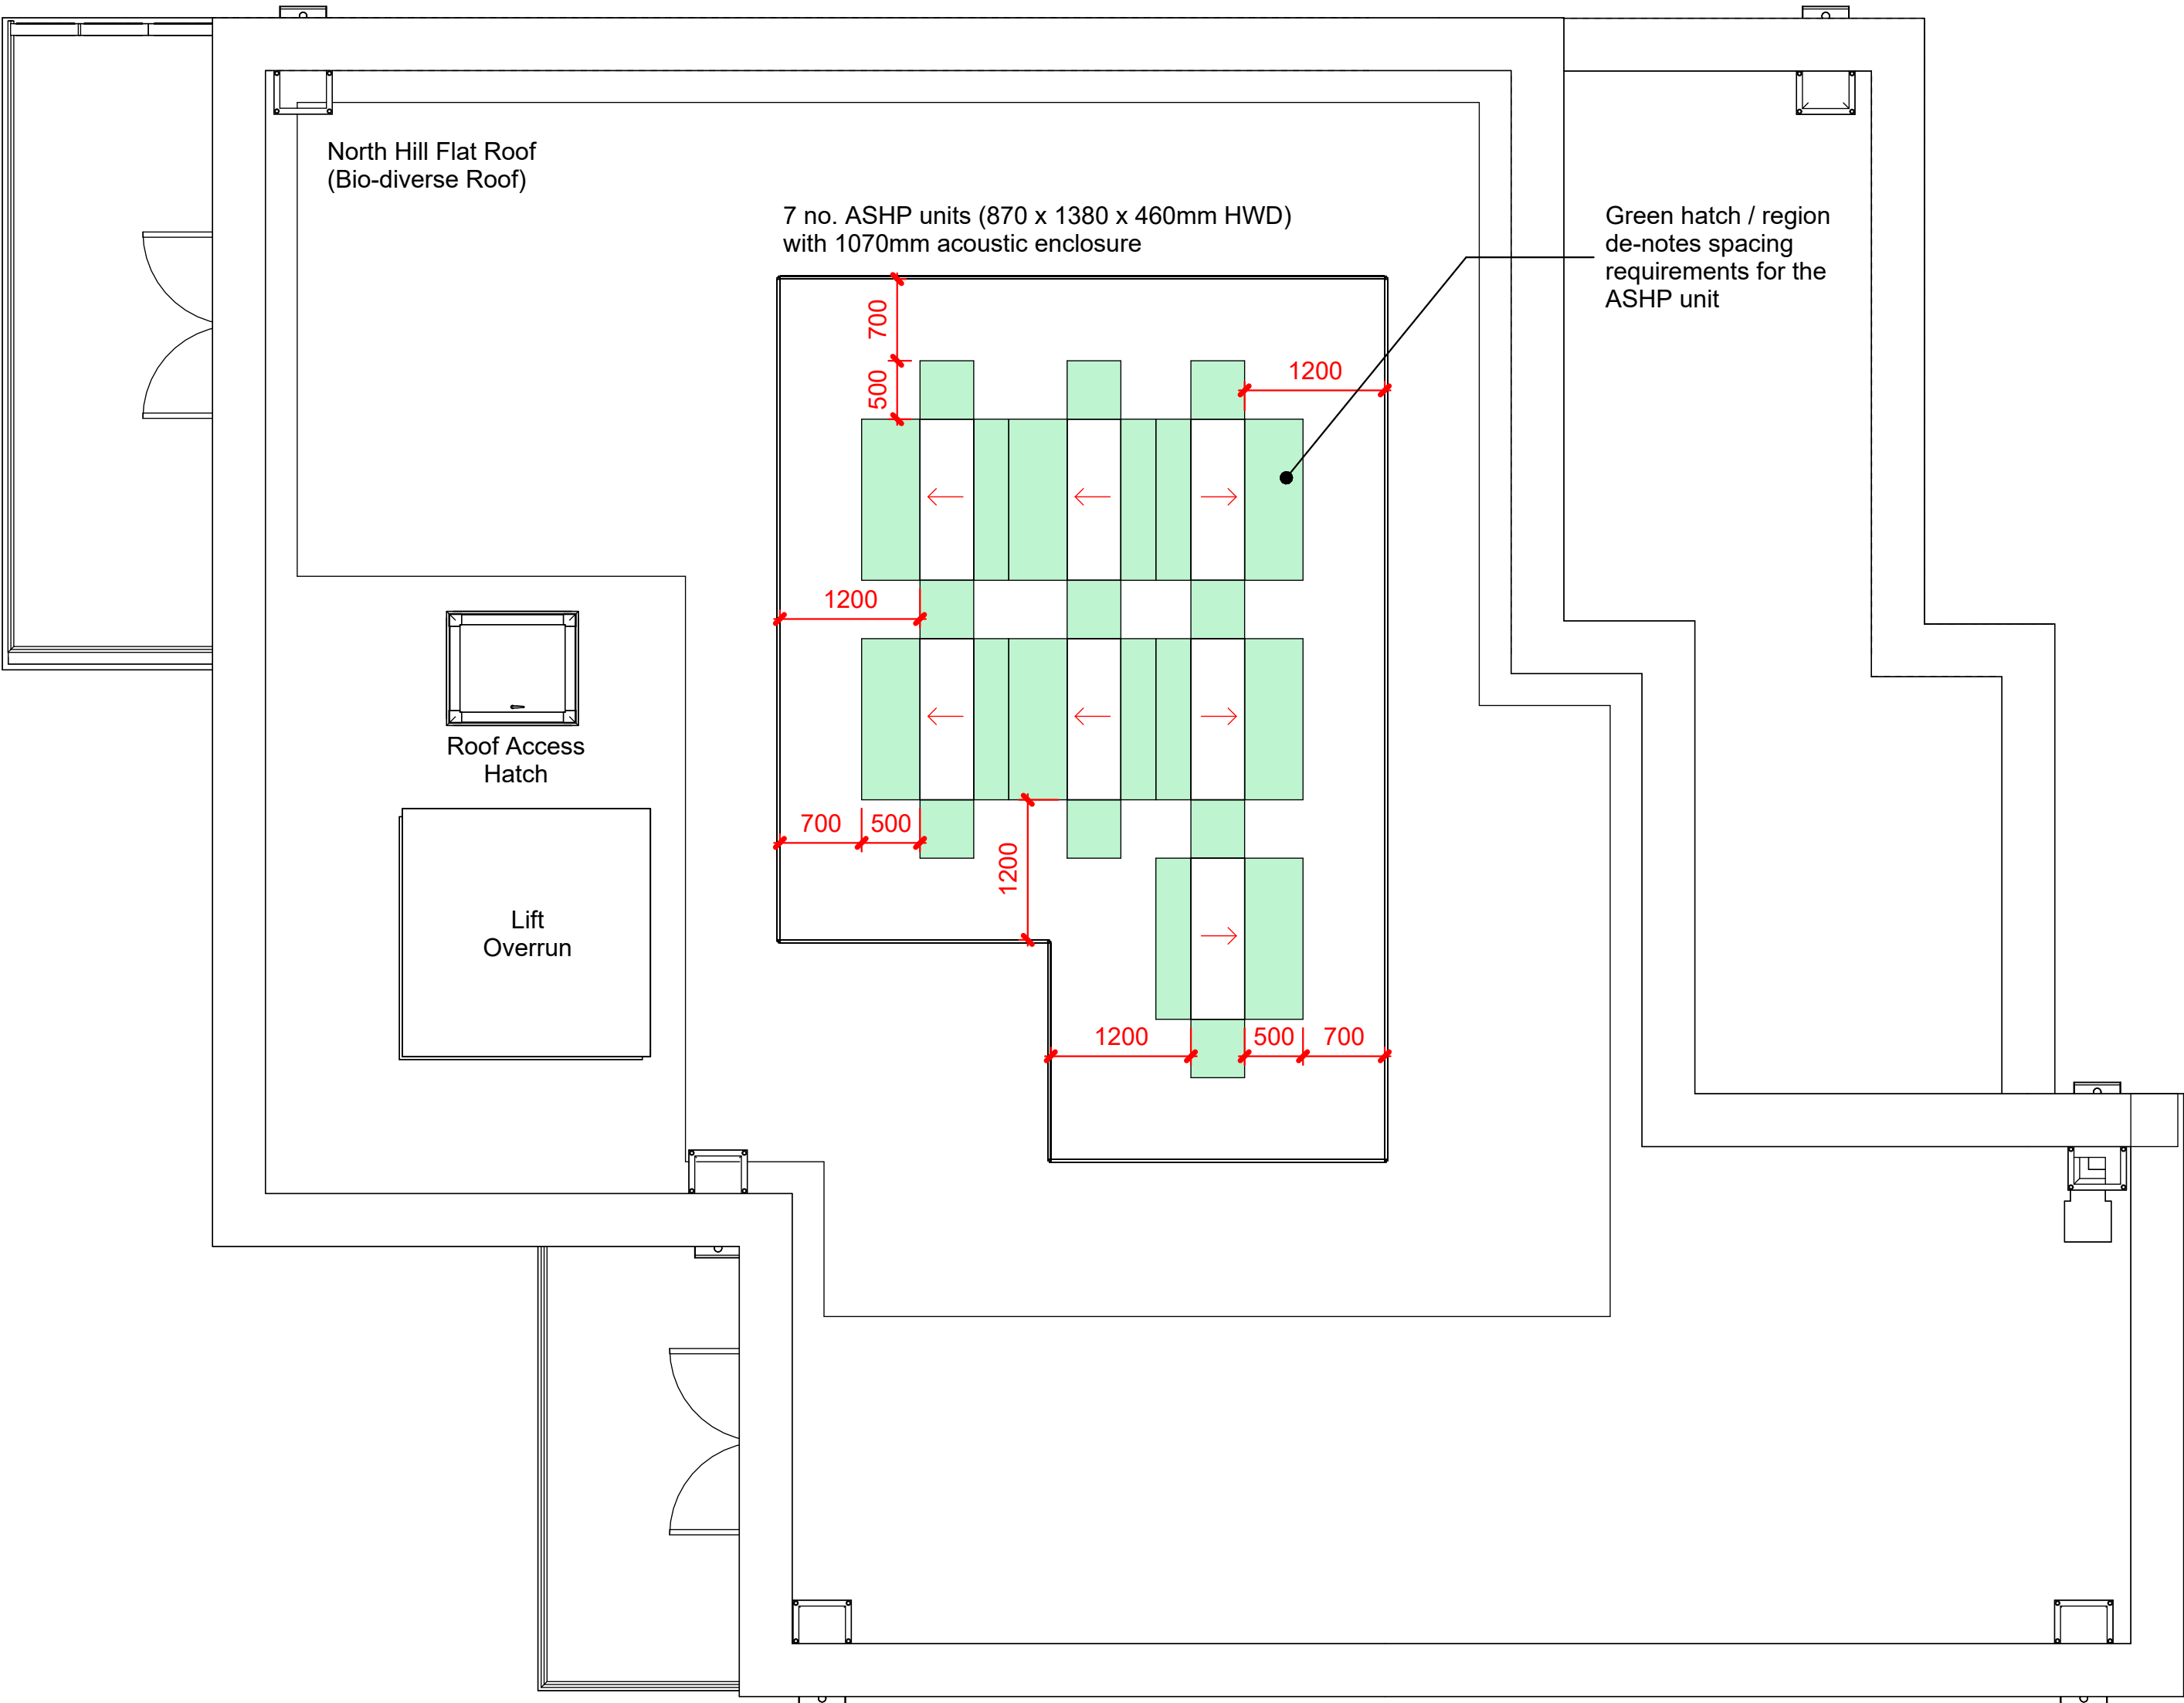

04 Roof Plan - North Hill - ASHP Enclosure
1 : 50

Note: Revised configuration of ASHP's will need to be reviewed by M&E Engineer to determine if current layout is acceptable

PROJECT New Build 50 Bed Care Home and 9 Unit Block of Flats at: 1 View Road / 103 - 107 North Hill, Highgate N6 4DP		DATE: 13.03.25	REVISION:
DRAWING TITLE ASHP Enclosure Visuals - Additional & Roof Plan		PROJECT NO: D01-02	DRAWING NO.: SK50
CLIENT Highgate Care Ltd		DRAWN: JA	CHECKED: RM
DRAWING STATUS SKETCH			



RM Design Group,
 Unit 16 Escrick Business Park,
 York,
 North Yorkshire,
 YO19 6FD
 Web - www.rmdesigngroup.co.uk
 Email - info@rmdesigngroup.co.uk
 Tel - 01904 233539