

HANSONARCHITECTS

RIBA Chartered Practice

tel. (020) 8962 6269

email.info@hansonarchitects.co.uk

Studio 7C Wellington Rd,
London NW10 5LJ

www.hansonarchitects.co.uk

Drawing to be read in conjunction with all architect and consultants information.
Do not scale from drawing. All dimensions in mm & allow 50mm tolerance.
All dimensions to be checked on site. Drawing only to be used for purposes
indicated. Notify Architect of any discrepancies.
© hanson architects ltd



Proposed Extension



Site Boundary



Existing Site Plan
Scale 1:200 @ A1



Proposed Site Plan
Scale 1:200 @ A1

Site & Location Plans

0 1 2 3 4 5 6 7 8 9 10 M



Site Location Plan
Scale 1:1250 @ A1

0 10 20 30 40 50 M

Rev.	Date	Note
A	19/12/2024	Listed Building Consent - Rev A

Project: 92 North Road

Client: Allison + Eugene Hayes

Site: 92 North Road, London, N6 4AA



Title: Existing + Proposed Site/Location Plans

Scale: 1:200/1:1250@A1


Date: 04/07/2024

Drawn by: CB


Checked by: LM

Approved by:

Job No.	Status	Drawing No.	Rev.
613	Stg. 0-3	613-IN-050	A

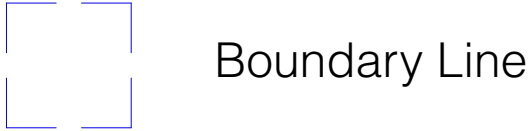


Boundary Line

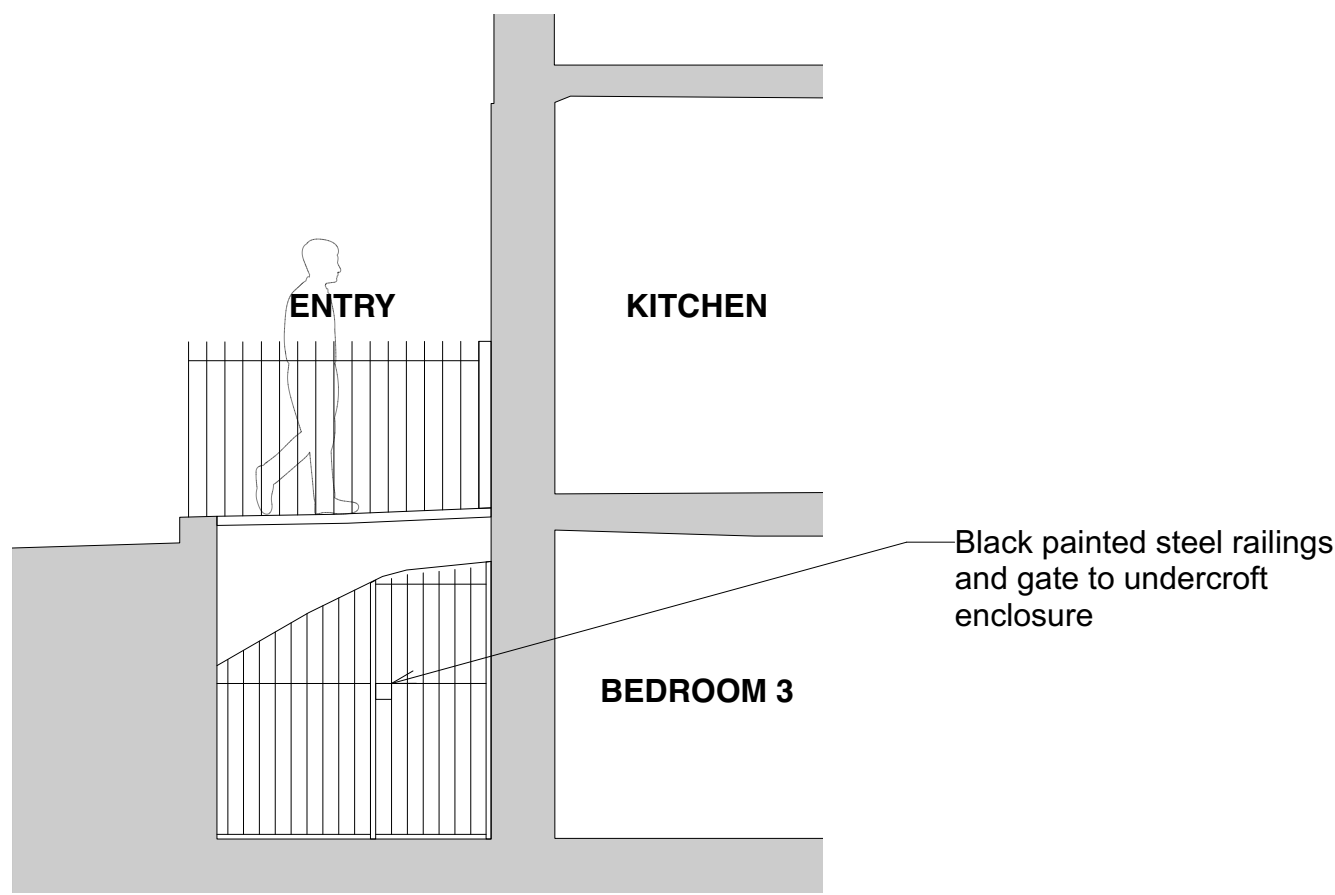


Existing Section BB

No. 94

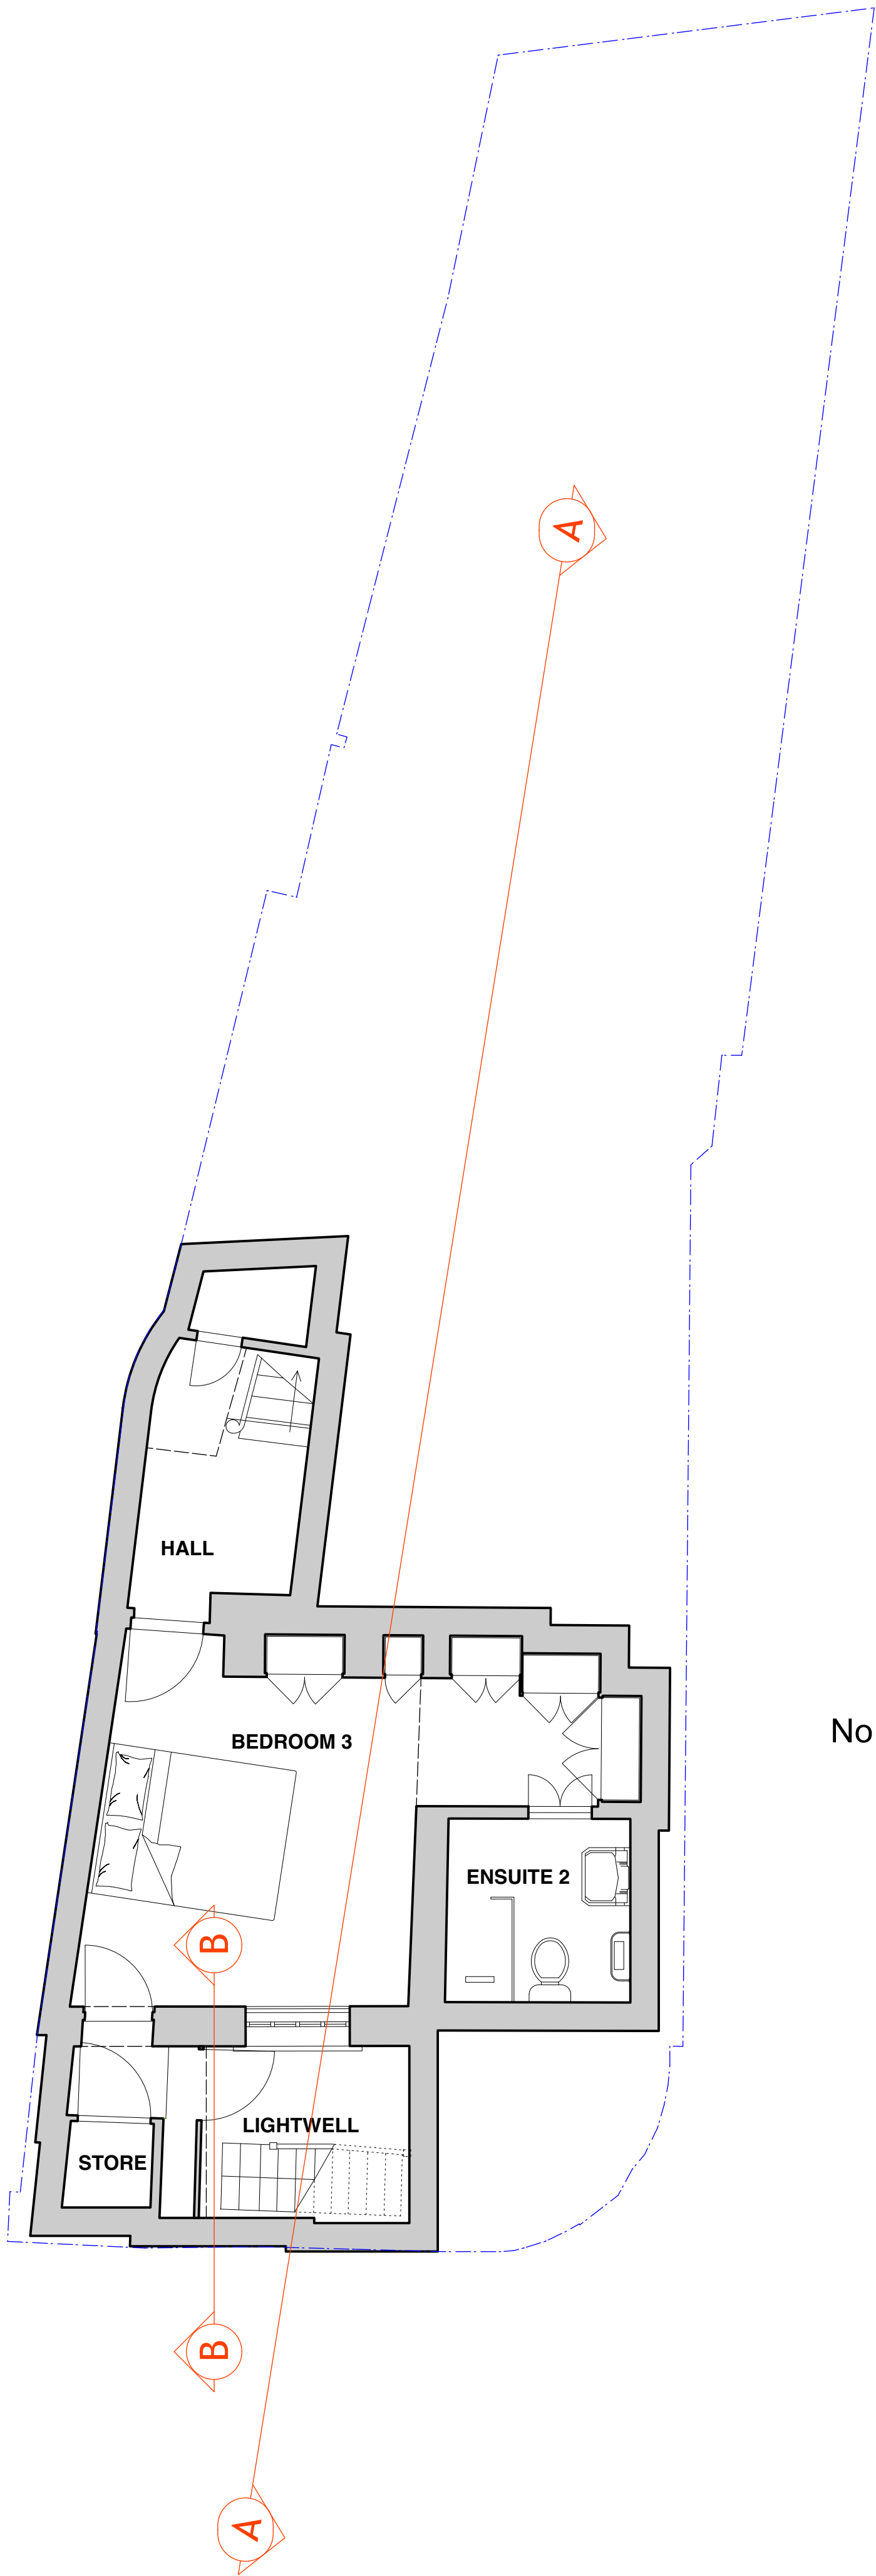

No. 90

 


1:50 @ A1


Existing Basement Plan

Rev.	Date	Note
A	19/12/2024	Listed Building Consent - Rev A

Project: 92 North Road			
Client: Allison + Eugene Hayes			
Site: 92 North Road, London, N6 4AA			
Title: Existing Basement Plan			
Scale: 1:50@A1/ 1:100@A3			Date: 04/07/2024
Drawn by: CB		Checked by: LM	Approved by:
Job No. 613	Status Stg. 0-3	Drawing No. 613-IN-100	Rev. A

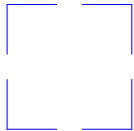

Boundary Line

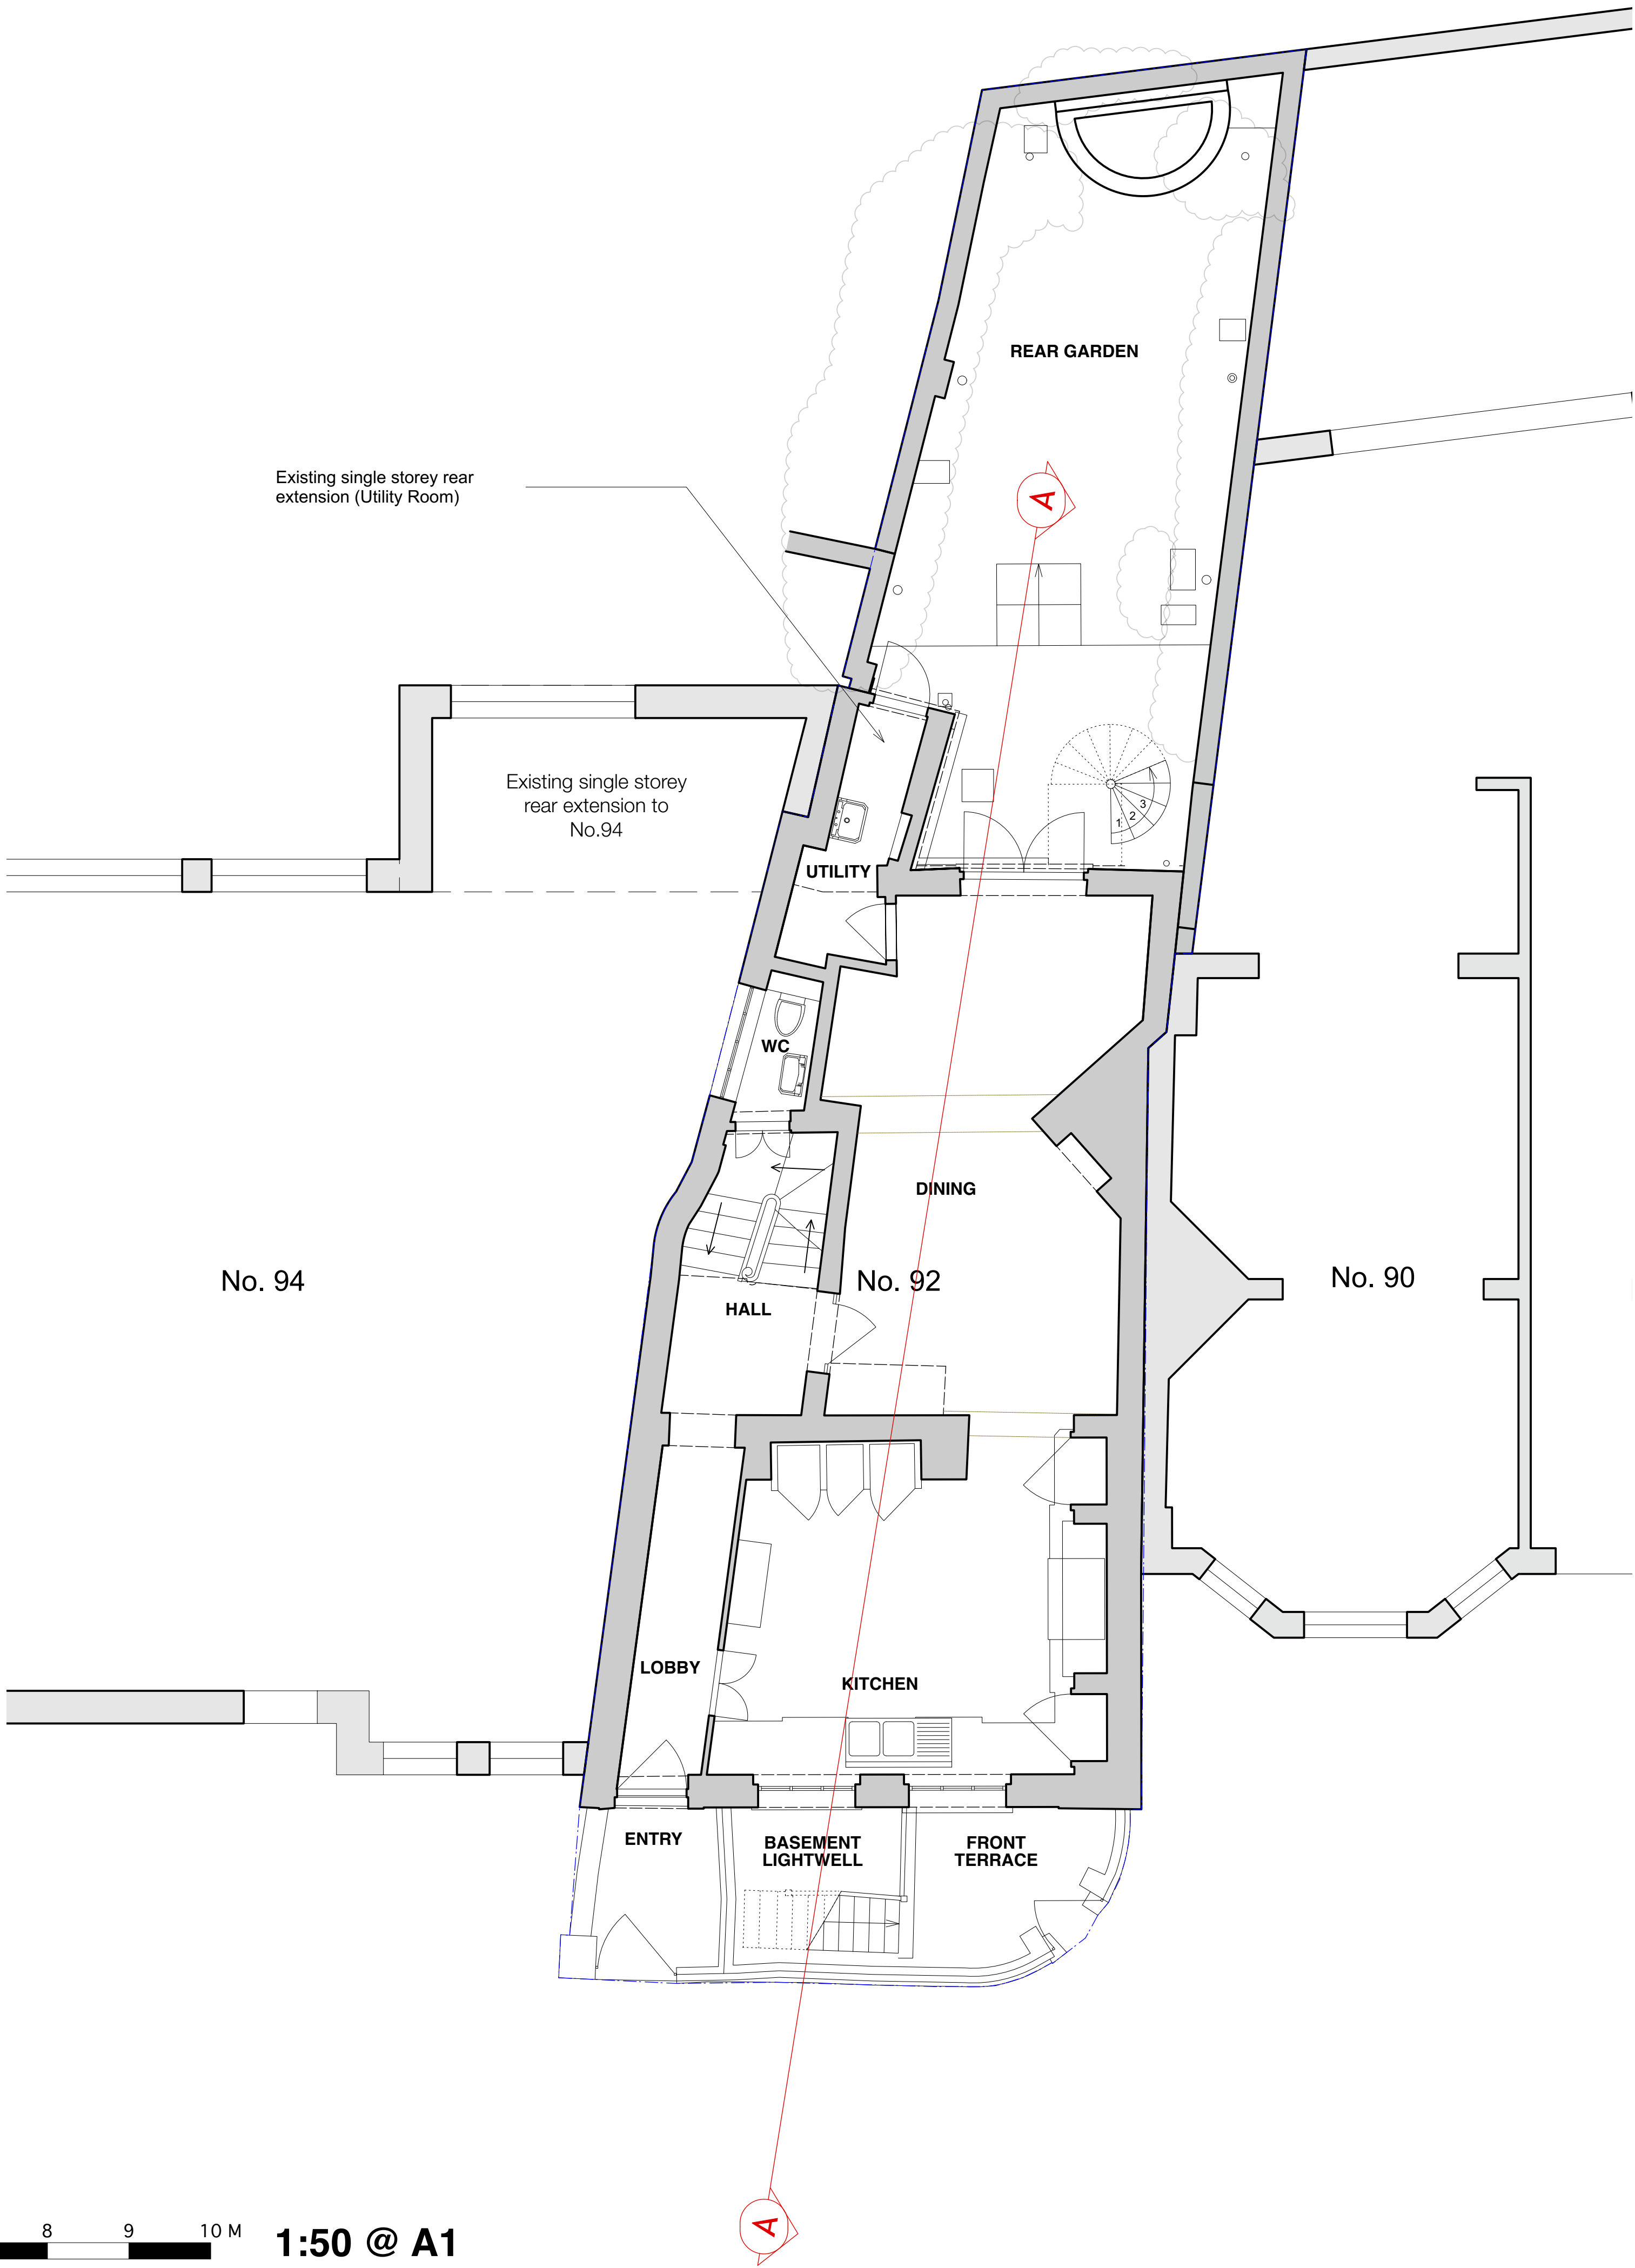


0 1 2 3 4 5 6 7 8 9 10 M

1:50 @ A1

Existing Ground Floor Plan

Rev.	Date	Note
A	19/12/2024	Listed Building Consent - Rev A
Project: 92 North Road		
Client: Allison + Eugene Hayes		
Site: 92 North Road, London, N6 4AA		
Title: Existing Ground Floor Plan		
Scale: 1:50@A1/ 1:100@A3		Date: 04/07/2024
Drawn by: CB	Checked by: LM	Approved by:
Job No. 613	Status Stg. 0-3	Drawing No. 613-IN-101
		Rev. A

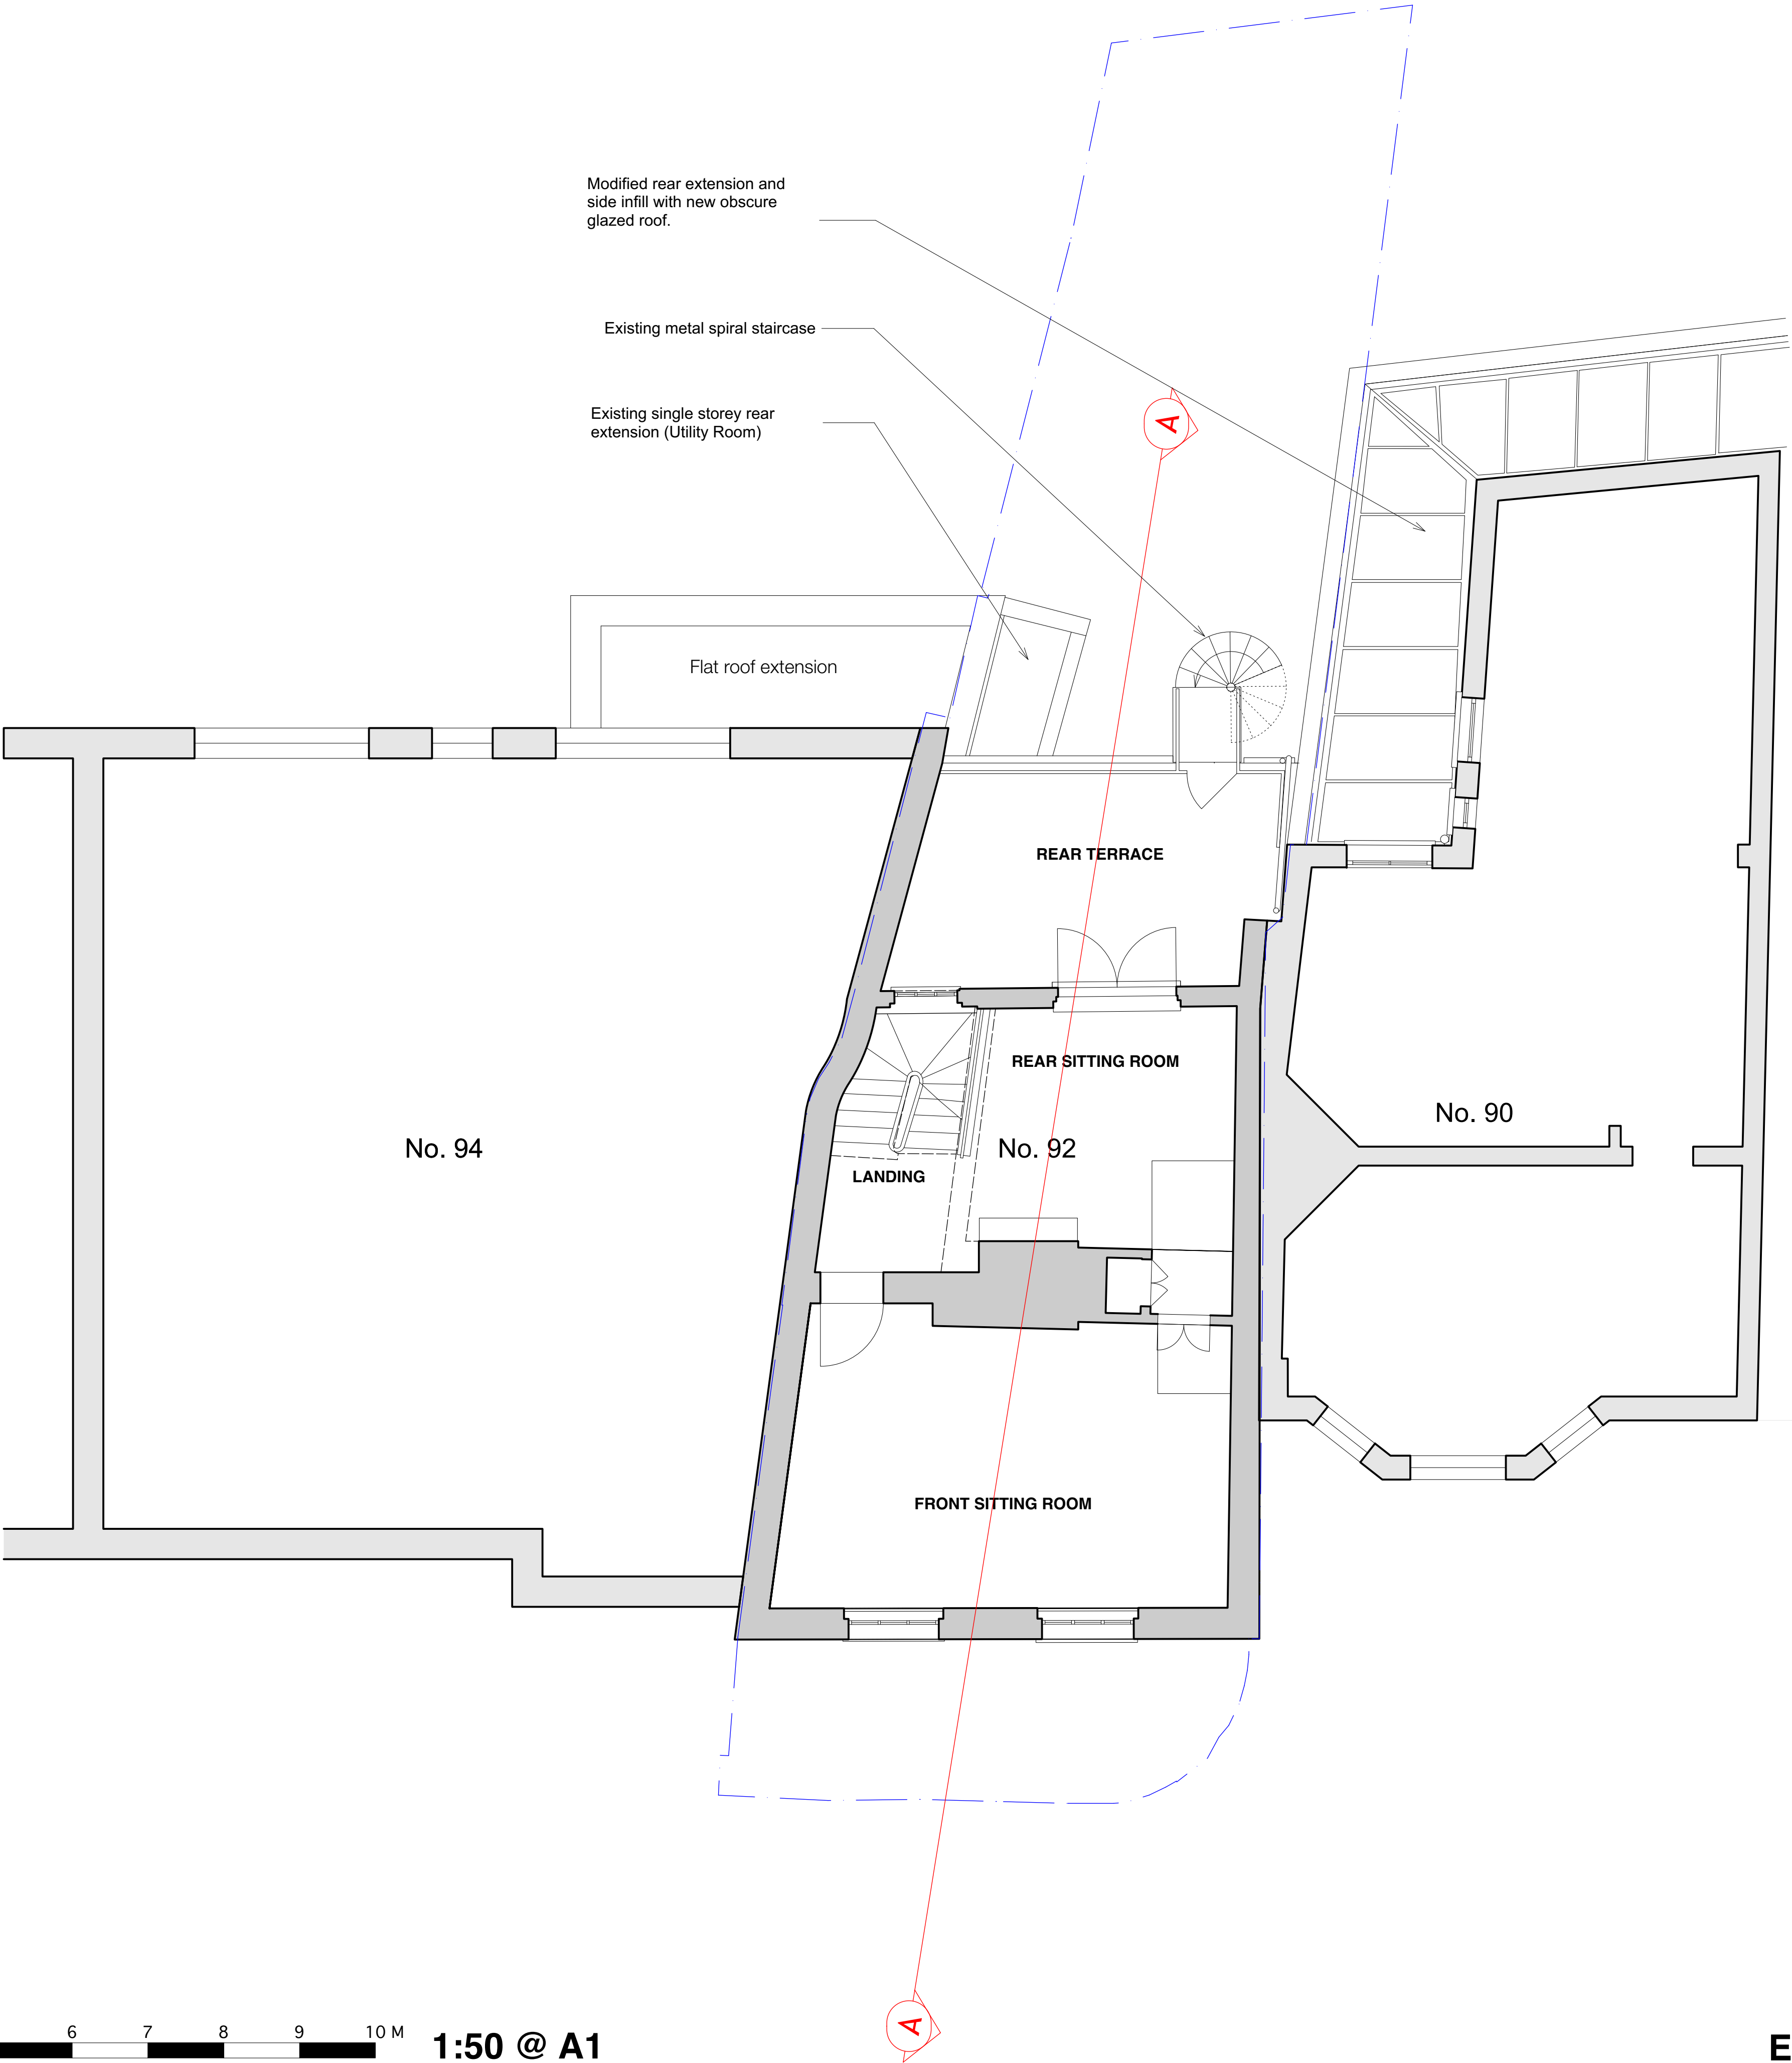


0 1 2 3 4 5 6 7 8 9 10 M

1:50 @ A1



Existing First Floor Plan

Rev.	Date	Note
A	19/12/2024	Listed Building Consent - Rev A

Project: 92 North Road	
Client: Allison + Eugene Hayes	
Site: 92 North Road, London, N6 4AA	
Title: Existing First Floor Plan	
Scale: 1:50@A1/ 1:100@A3	Date: 04/07/2024
Drawn by: CB	Checked by: LM
Approved by:	
Job No. 613	Status Stg. 0-3
Drawing No. 613-IN-102	Rev. A

 

Boundary Line

 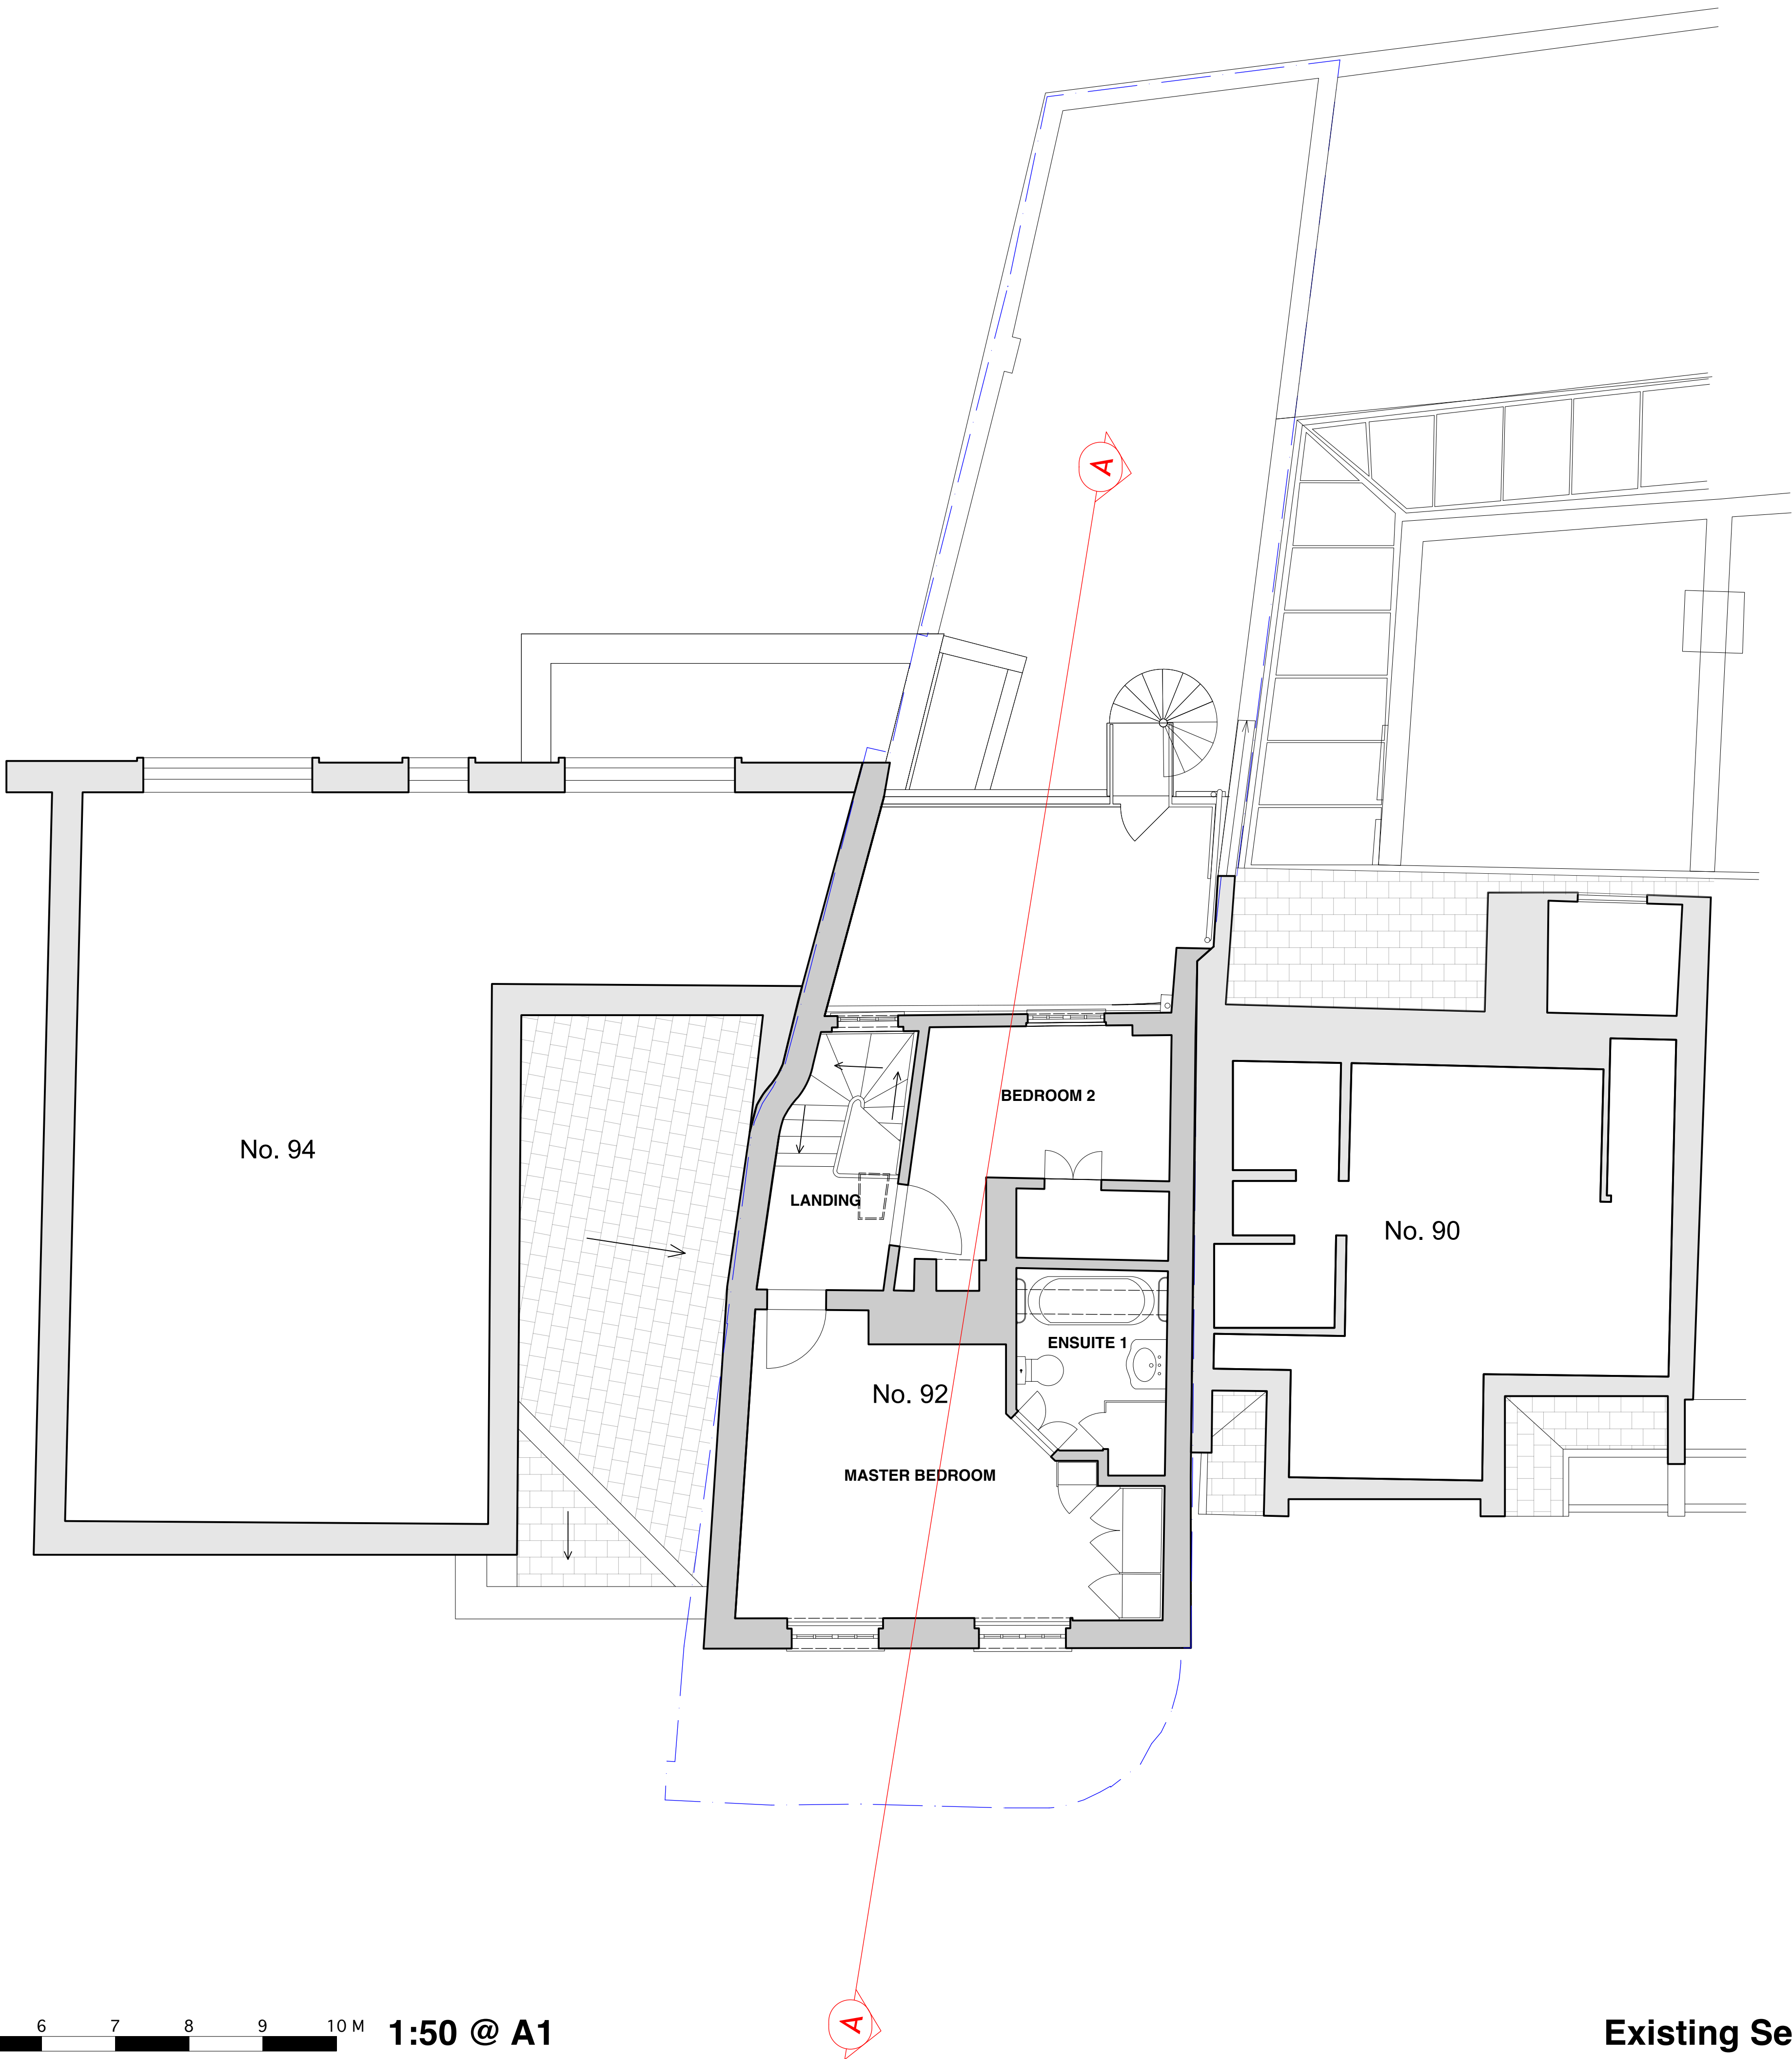


1:50 @ A1

Existing Second Floor Plan

Rev.	Date	Note
A	19/12/2024	Listed Building Consent - Rev A

Project: 92 North Road		
Client: Allison + Eugene Hayes		
Site: 92 North Road, London, N6 4AA		
Title: Existing Second Floor Plan		
Scale: 1:50@A1/ 1:100@A3		Date: 04/07/2024
Drawn by: CB	Checked by: LM	Approved by:
Job No. 613	Status Stg. 0-3	Drawing No. 613-IN-103
		Rev. A

 

Boundary Line

Flat roof of No.94

No. 94

No. 92

No. 90

Flat roof of No.90

Roof to new dormer window at
No.90

0 1 2 3 4 5 6 7 8 9 10 M

1:50 @ A1

Existing Roof Plan

Rev.	Date	Note
A	19/12/2024	Listed Building Consent - Rev A
Project: 92 North Road		
Client: Allison + Eugene Hayes		
Site: 92 North Road, London, N6 4AA		
Title: Existing Roof Plan		
Scale: 1:50@A1/ 1:100@A3		Date: 04/07/2024
Drawn by: CB		Checked by: LM
Approved by:		
Job No. 613	Status Stg. 0-3	Drawing No. 613-IN-104
		Rev. A



0 1 2 3 4 5 6 7 8 9 10 M

1:50 @ A1

Existing Rear Elevation

Rev.	Date	Note
A	19/12/2024	Listed Building Consent - Rev A

Project: 92 North Road

Client: Allison + Eugene Hayes

Site: 92 North Road, London, N6 4AA



Title: Existing Rear Elevation

Scale: 1:50@A1/ 1:100@A3

Date: 04/07/2024

Drawn by: CB

Checked by: LM

Approved by:


Job No.	Status	Drawing No.	Rev.
613	Stg. 0-3	613-IN-200	A



Rev.	Date	Note
A	19/12/2024	Listed Building Consent - Rev A

Project: 92 North Road		
Client: Allison + Eugene Hayes		
Site: 92 North Road, London, N6 4AA		
Title: Existing Section AA		
Scale: 1:50@A1/ 1:100@A3		Date: 04/07/2024
Drawn by: CB	Checked by: LM	Approved by:
Job No. 613	Status Stg. 0-3	Drawing No. 613-IN-201
		Rev. A

Drawing to be read in conjunction with all architect and consultants information. Do not scale from drawing. All dimensions in mm & allow 50mm tolerance. All dimensions to be checked on site. Drawing only to be used for purposes indicated. Notify Architect of any discrepancies.
© hanson architects ltd


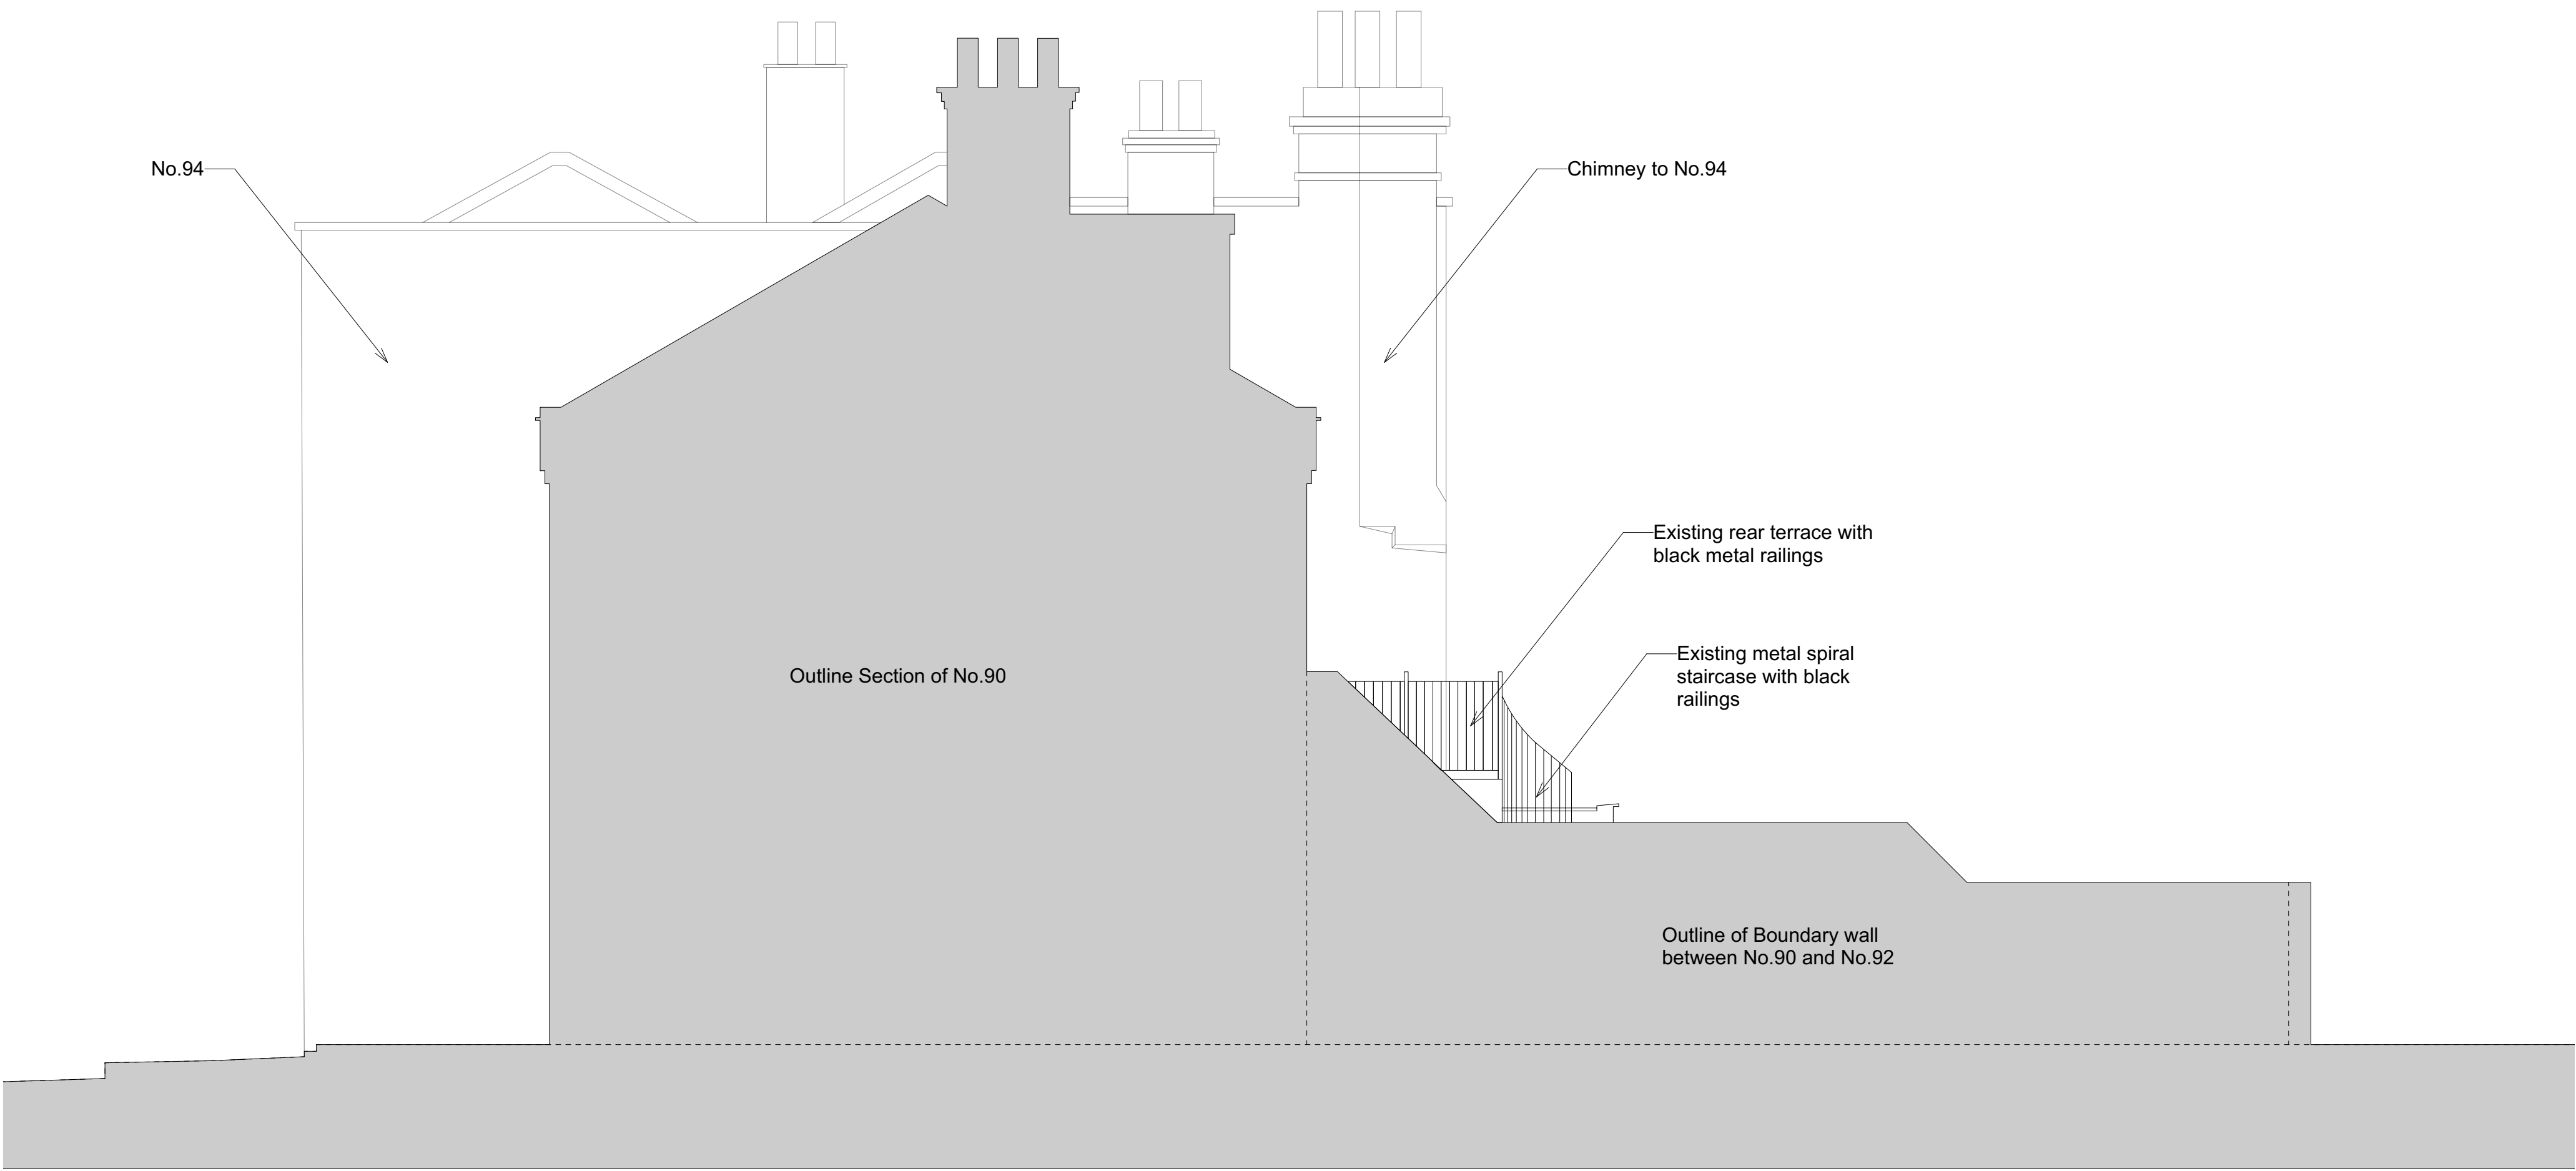


0 1 2 3 4 5 6 7 8 9 10 M

1:50 @ A1

Existing South Elevation

Rev.	Date	Note
A	19/12/2024	Listed Building Consent - Rev A
Project: 92 North Road		
Client: Allison + Eugene Hayes		
Site: 92 North Road, London, N6 4AA		
Title: Existing South Elevation		
Scale: 1:50@A1/ 1:100@A3		Date: 04/07/2024
Drawn by: CB		Checked by: LM
		Approved by:
Job No.	Status	Drawing No.
613	Stg. 0-3	613-IN-202
		Rev.
		A

 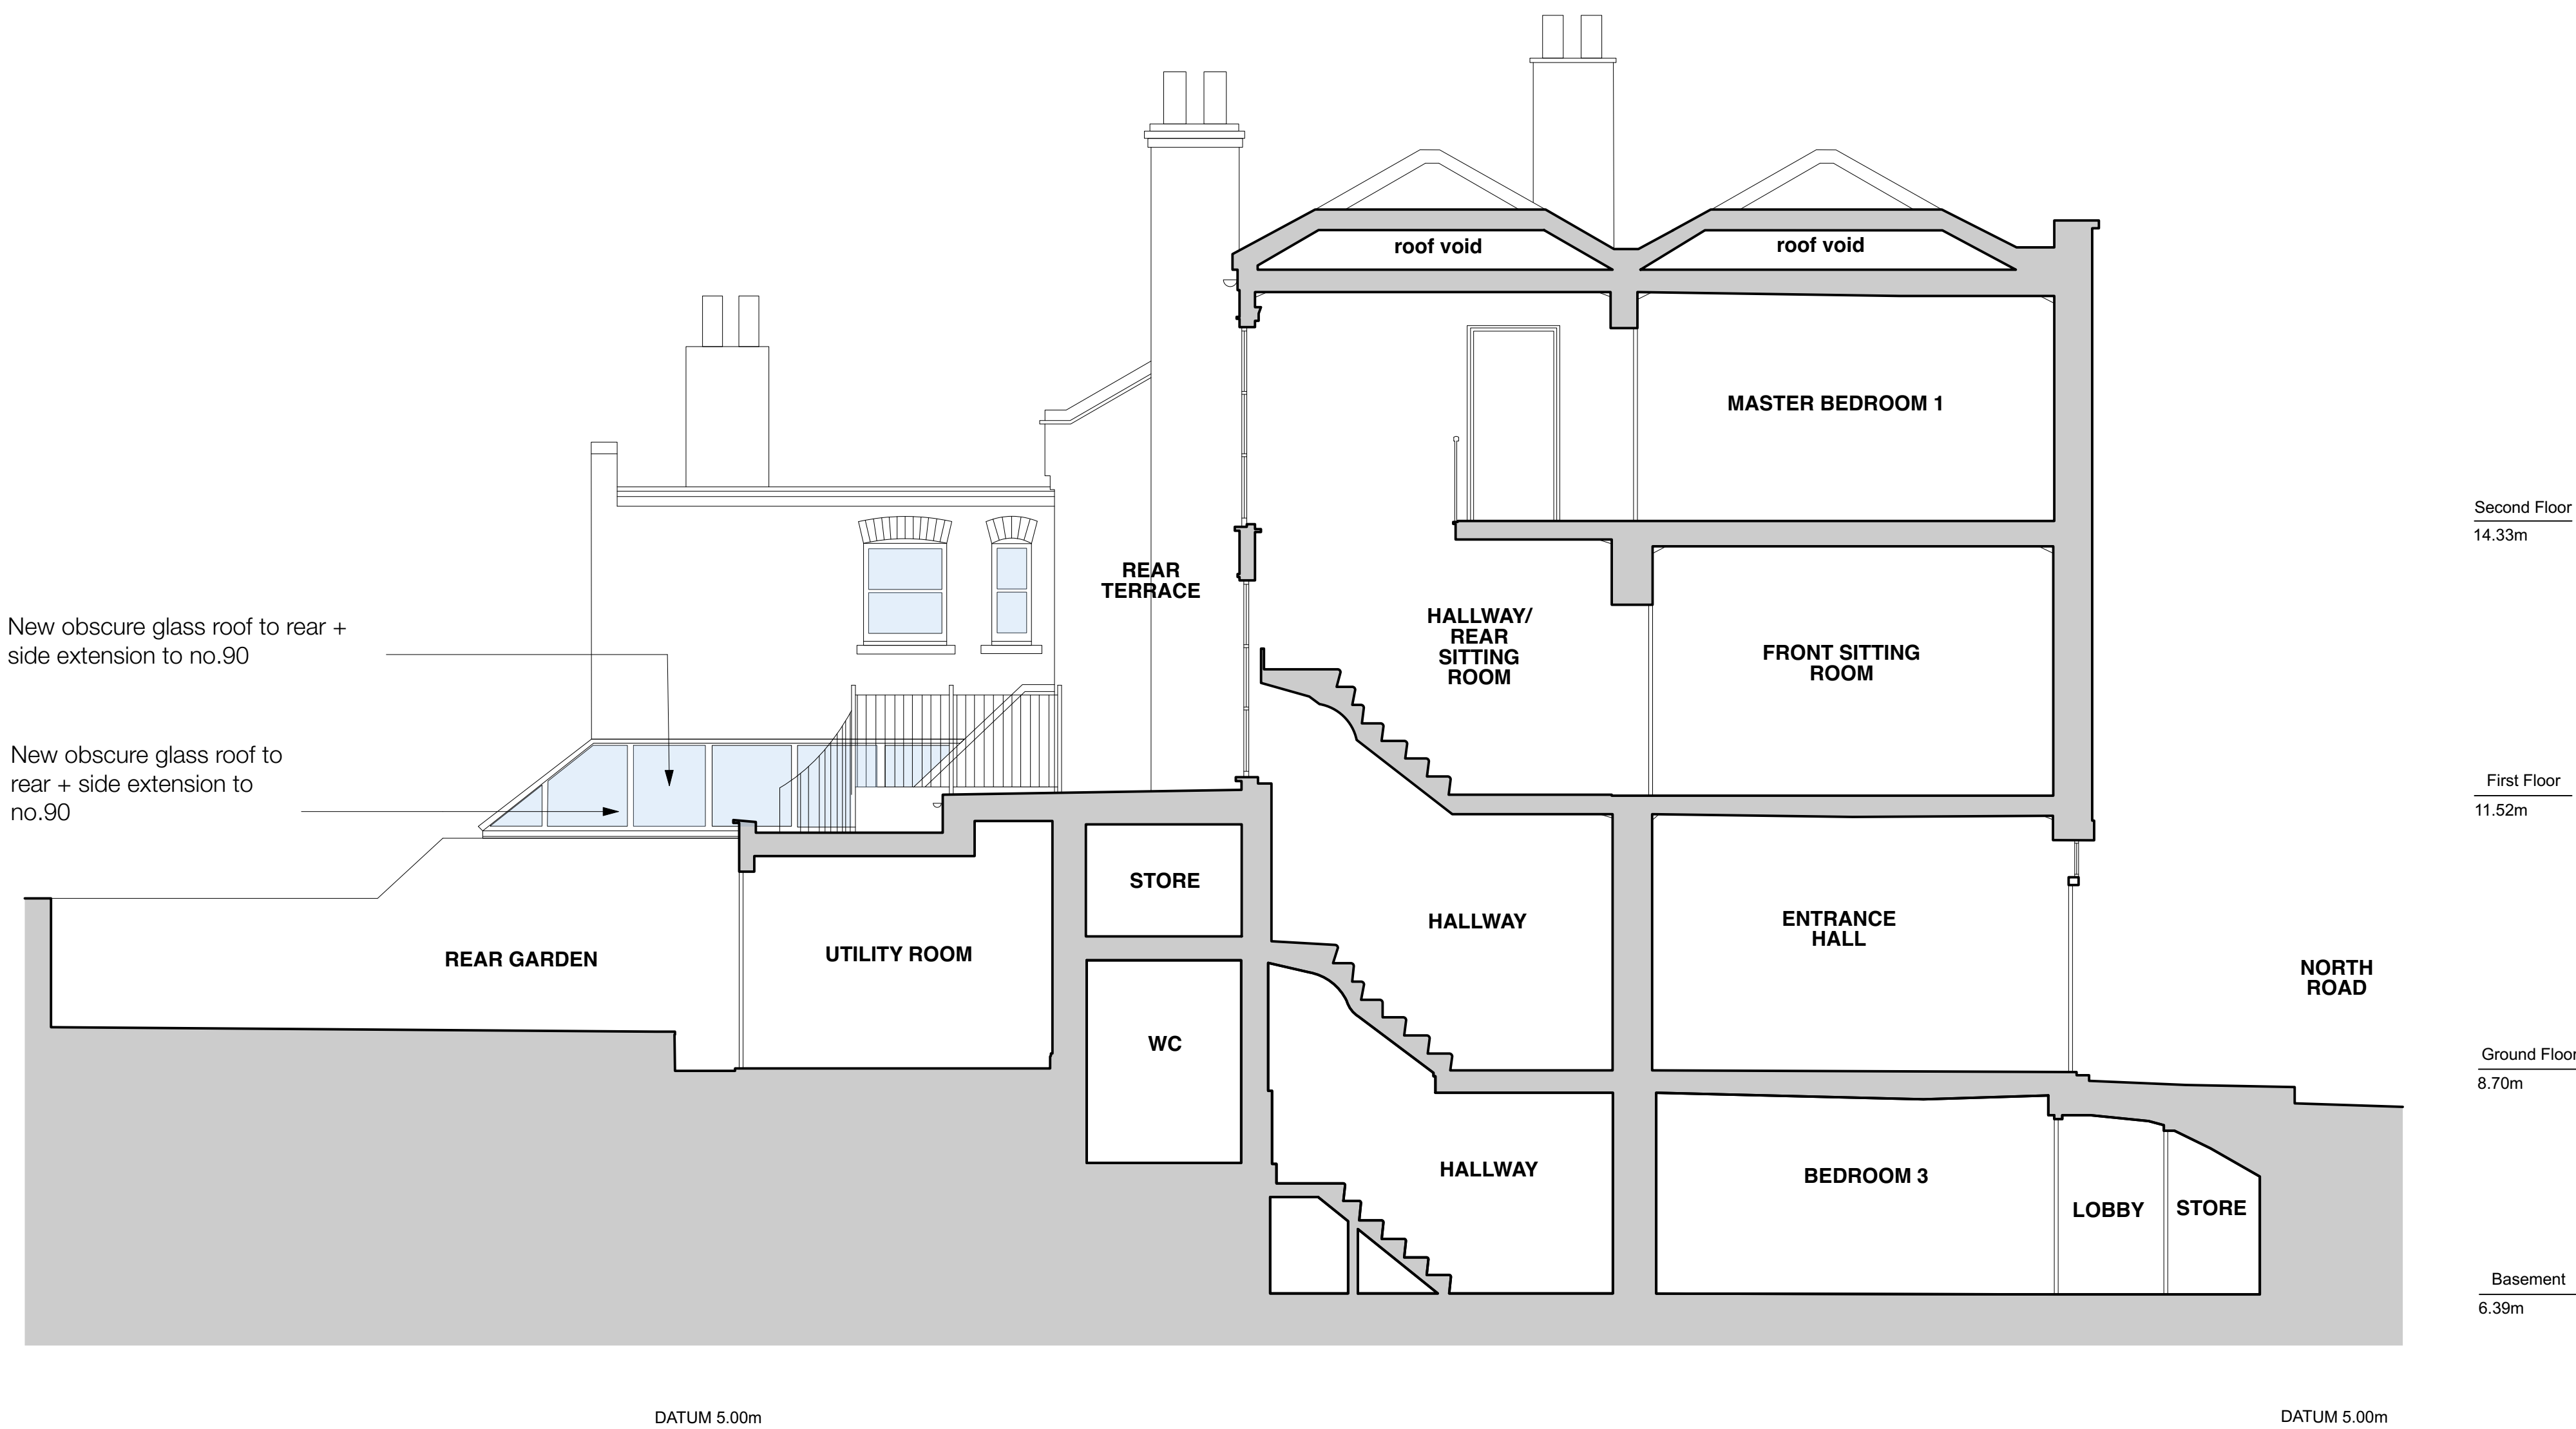

1:50 @ A1

Existing Section BB

Rev.	Date	Note
A	19/12/2024	Listed Building Consent - Rev A

Project: 92 North Road

Client: Allison + Eugene Hayes

Site: 92 North Road, London, N6 4AA

Title: Existing Section CC

Scale: 1:50@A1/ 1:100@A3

Date: 04/07/2024

Drawn by: CB

Checked by: LM

Approved by:

Job No.	Status	Drawing No.	Rev.
613	Stg. 0-3	613-IN-204	A