




Boundary Line



New Extension/Enclosure



Demolition

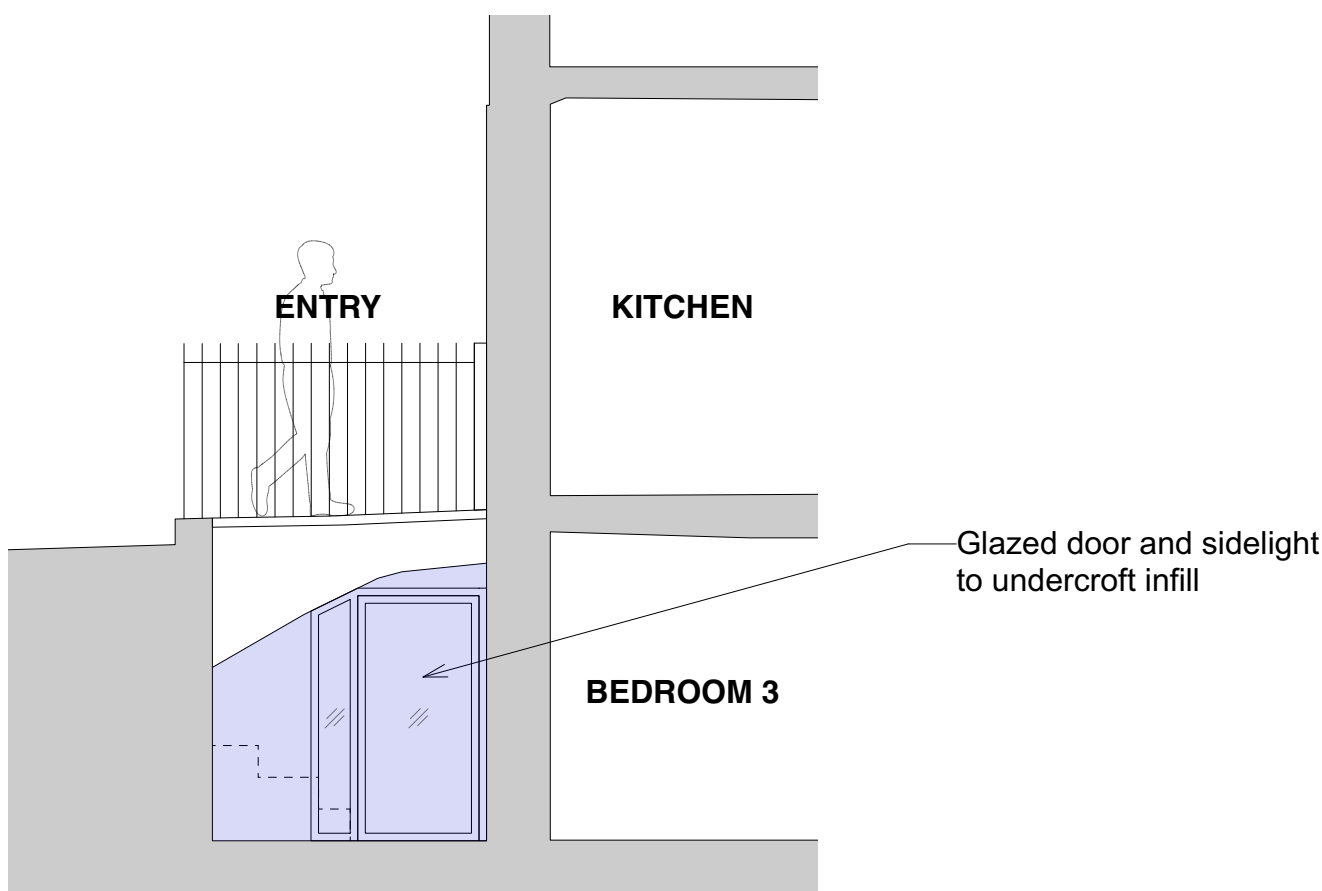

Proposed Section BB


No. 94

No. 92

No. 90

New glazed door and
sidelight to undercroft
enclosure

Existing timber stairs
to be replaced with
metal stair

 

1:50 @ A1

Proposed Basement Plan

Rev.	Date	Note
A	19/12/2024	Listed Building Consent - Rev A

Project: 92 North Road

Client: Allison + Eugene Hayes

Site: 92 North Road, London, N6 4AA



Title: Proposed Basement Plan

Scale: 1:50@A1/ 1:100@A3

Date: 04/07/2024

Drawn by: CB

Checked by: LM

Approved by:

Job No.	Status	Drawing No.	Rev.
613	Stg. 0-3	613-GA-100	A

www.hansonarchitects.co.uk

Demolition






Boundary Line



New Extension/Enclosure



Demolition

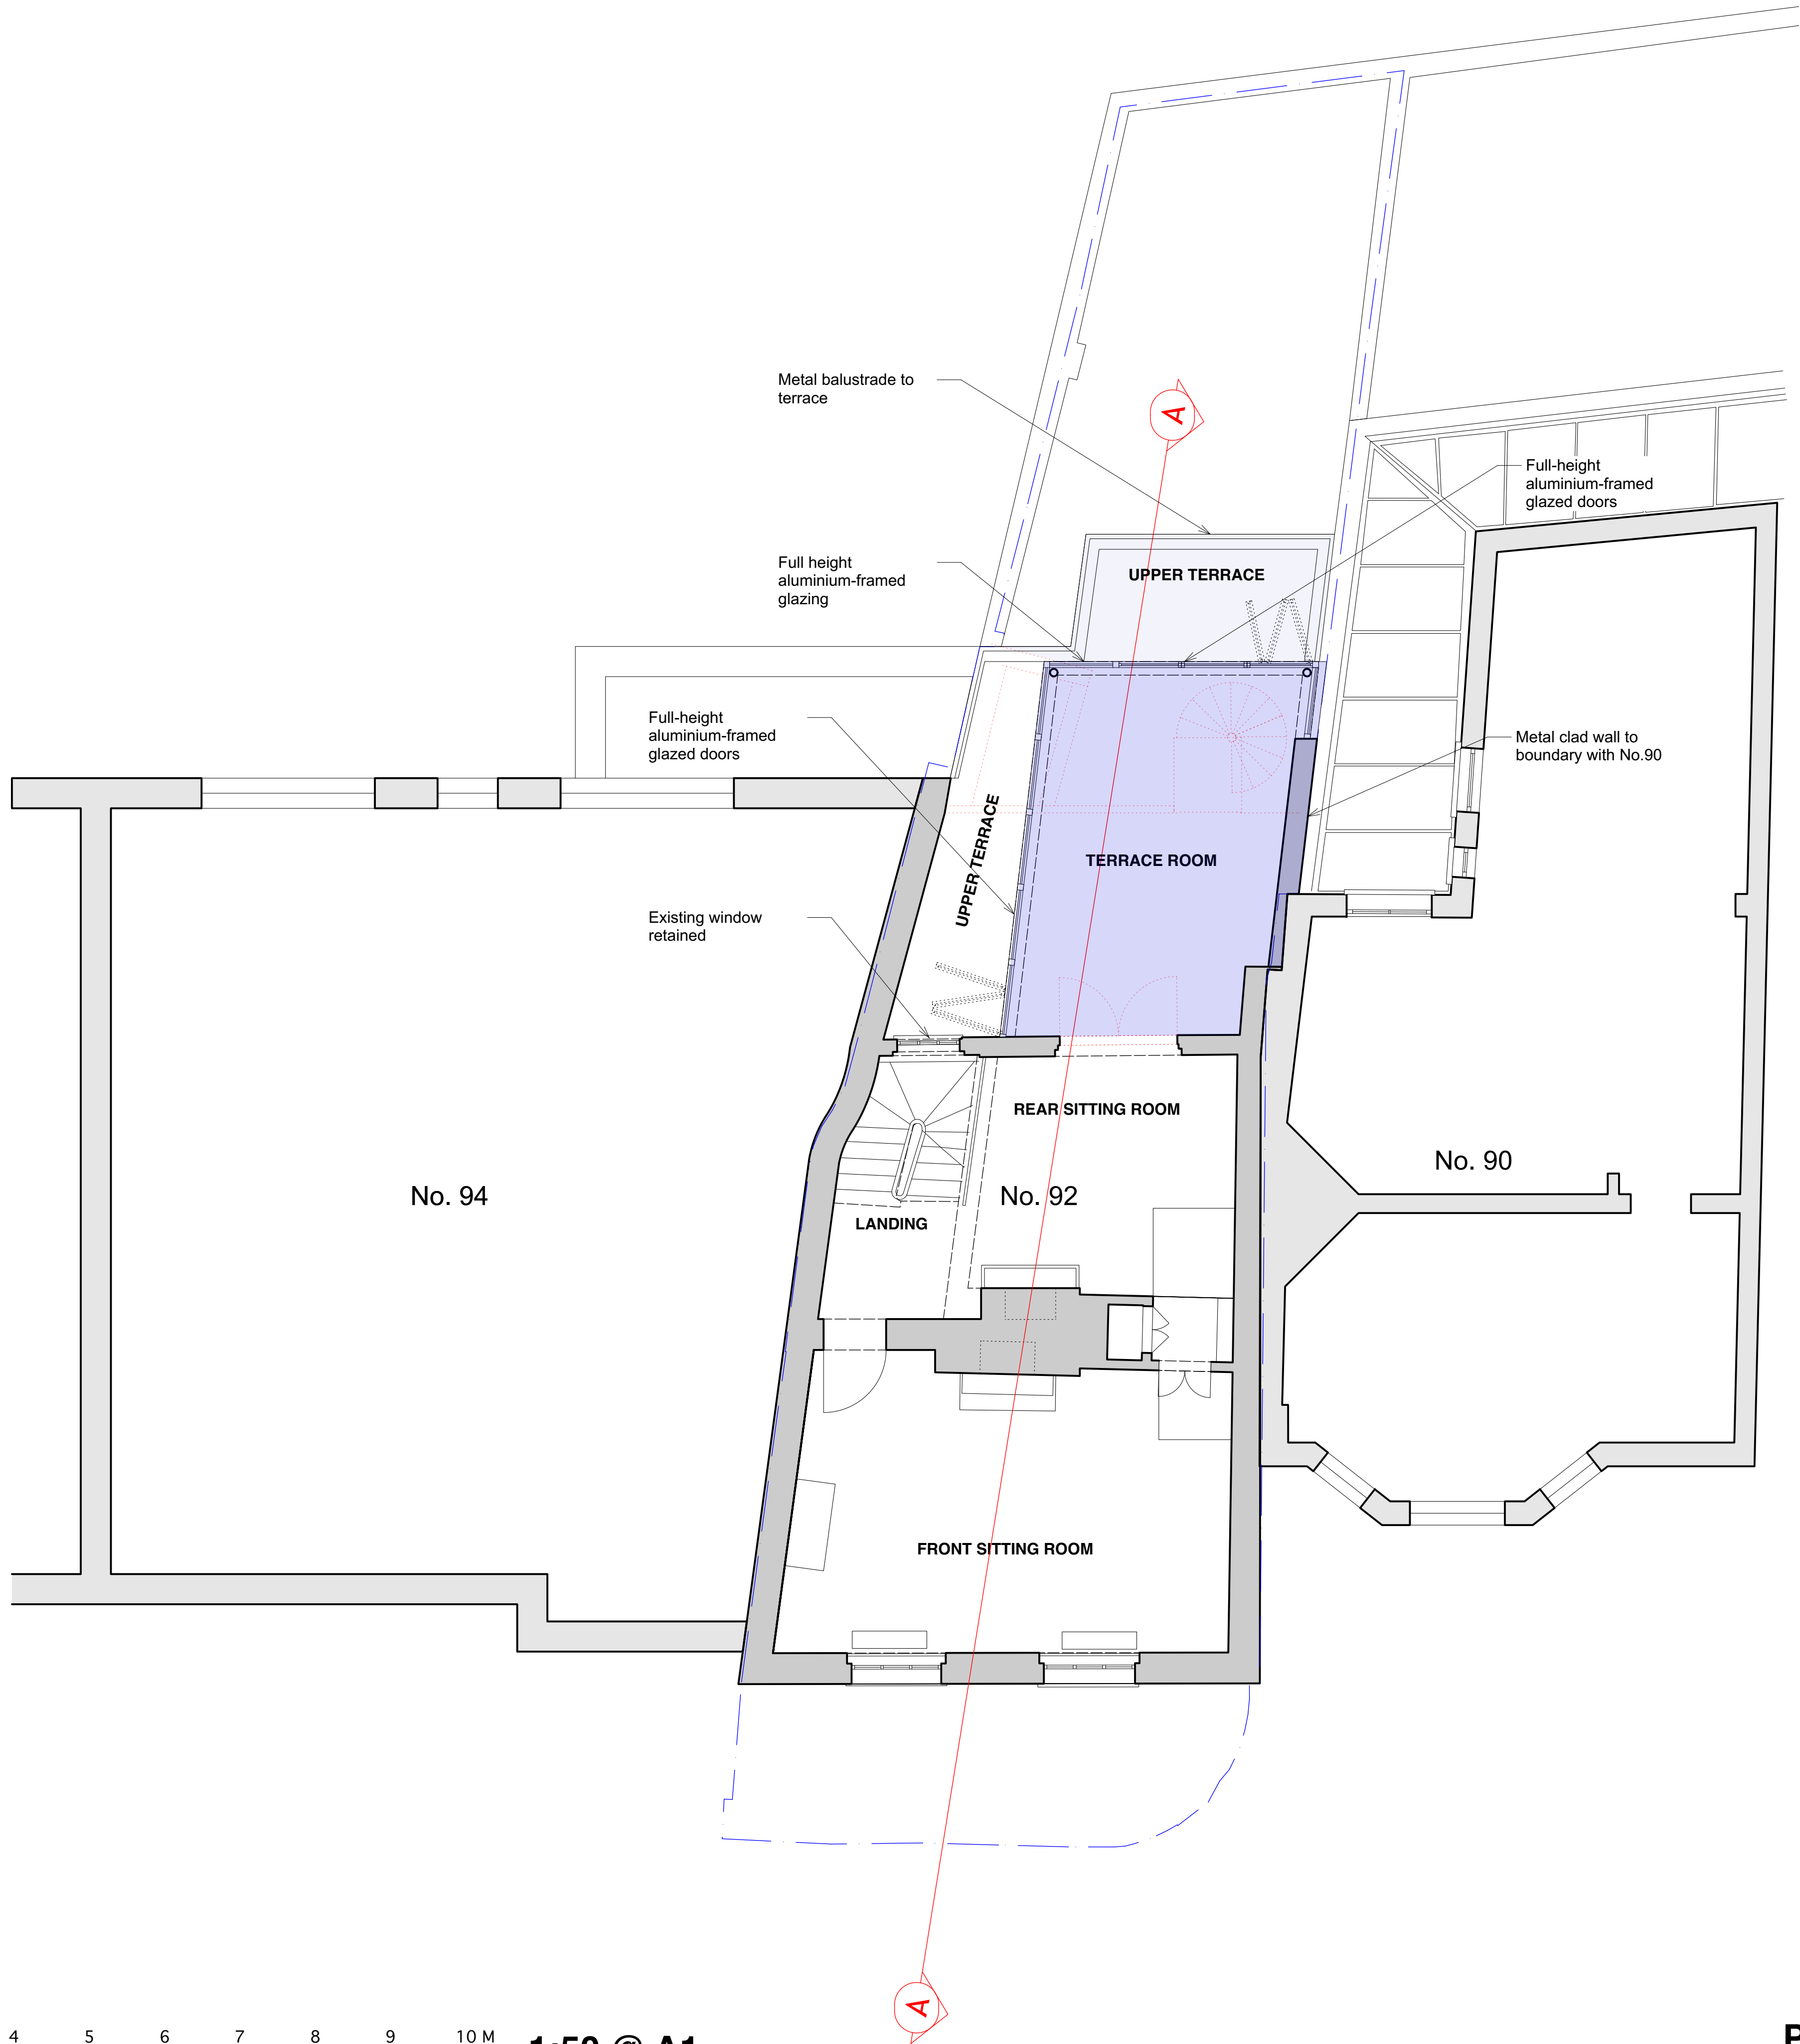

0 1 2 3 4 5 6 7 8 9 10 M

1:50 @ A1

Proposed First Floor Plan

Rev.	Date	Note
A	19/12/2024	Listed Building Consent - Rev A

Project: 92 North Road	
Client: Allison + Eugene Hayes	
Site: 92 North Road, London, N6 4AA	
Title: Proposed First Floor Plan	
Scale: 1:50@A1/ 1:100@A3	Date: 04/07/2024
Drawn by: CB	Checked by: LM
Approved by:	
Job No. 613	Status Stg. 0-3
Drawing No. 613-GA-102	Rev. A




Boundary Line



New Extension/Enclosure



Demolition

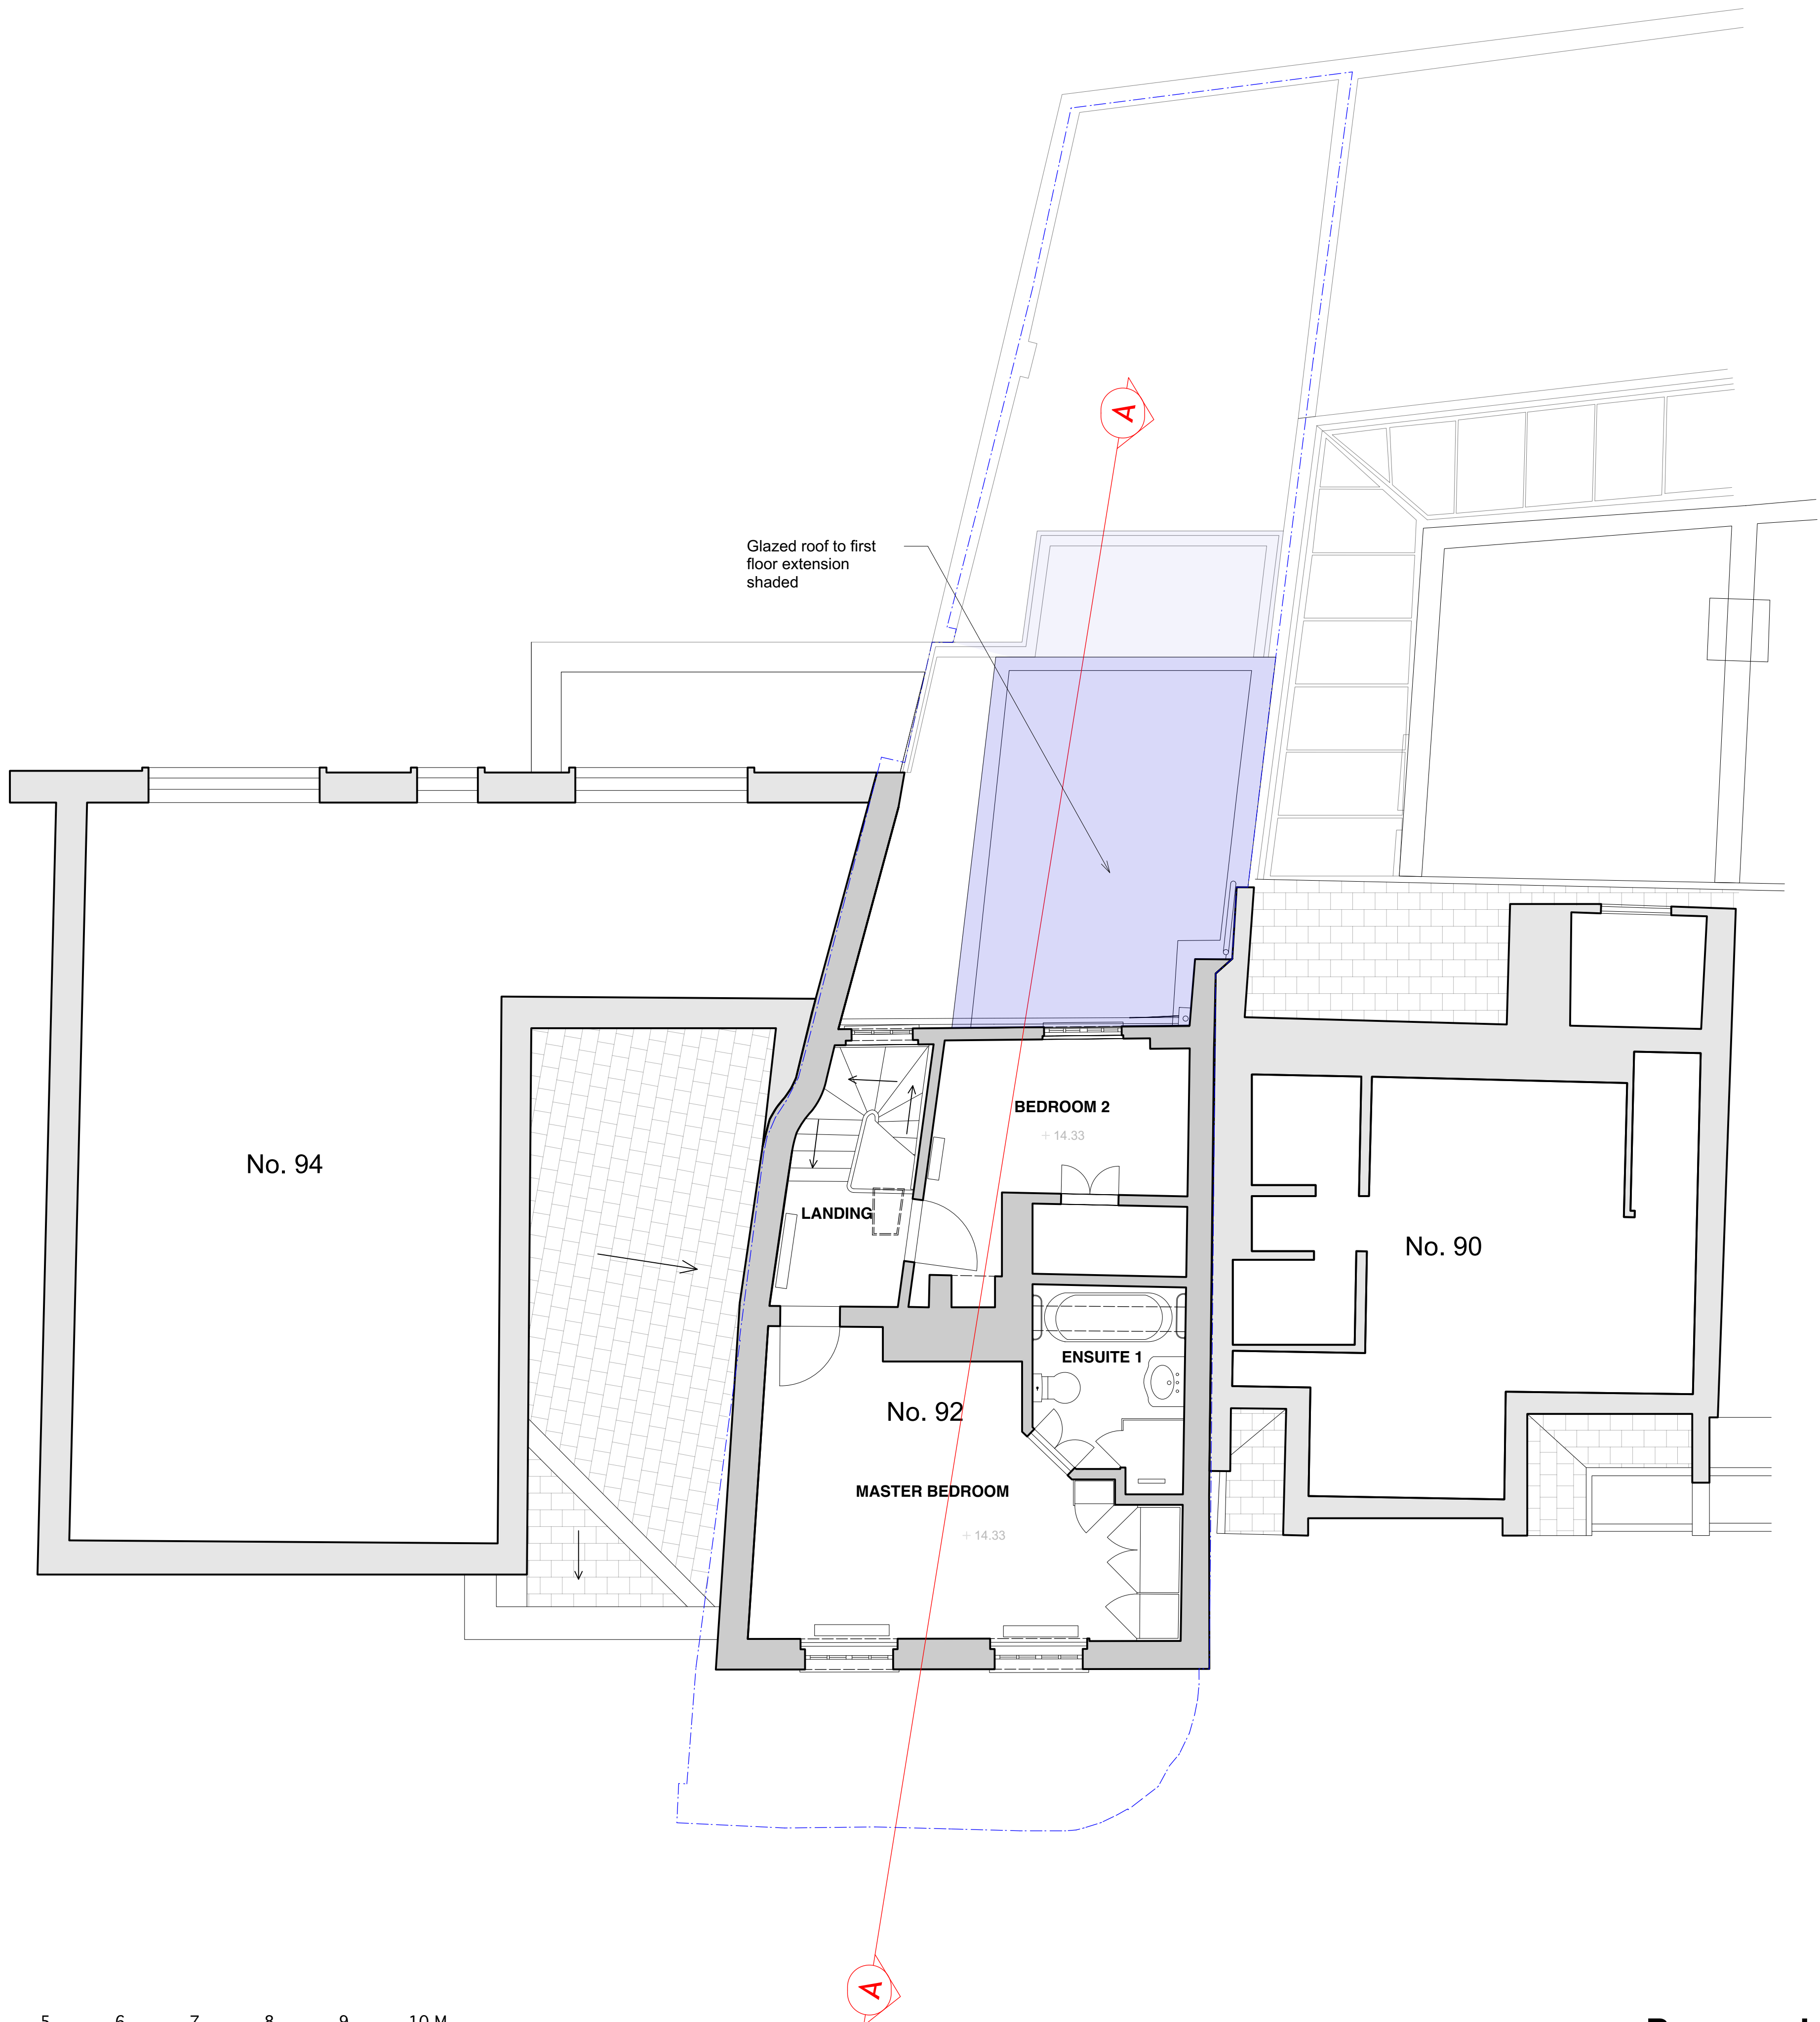

0 1 2 3 4 5 6 7 8 9 10 M

1:50 @ A1

Proposed Second Floor Plan

Rev.	Date	Note
A	19/12/2024	Listed Building Consent - Rev A

Project: 92 North Road	
Client: Allison + Eugene Hayes	
Site: 92 North Road, London, N6 4AA	
Title: Proposed Second Floor Plan	
Scale: 1:50@A1/ 1:100@A3	Date: 04/07/2024
Drawn by: CB	Checked by: LM
Approved by:	
Job No. 613	Status Stg. 0-3
Drawing No. 613-GA-103	Rev. A



Boundary Line



New Extension/Enclosure



Demolition



No. 94

No. 92


No. 90

0 1 2 3 4 5 6 7 8 9 10 M

1:50 @ A1

Proposed Roof Plan

Rev.	Date	Note
A	19/12/2024	Listed Building Consent - Rev A
Project: 92 North Road		
Client: Allison + Eugene Hayes		
Site: 92 North Road, London, N6 4AA		
Title: Proposed Roof Plan		
Scale: 1:50@A1/ 1:100@A3		Date: 04/07/2024
Drawn by: CB		Checked by: LM
Approved by:		
Job No. 613	Status Stg. 0-3	Drawing No. 613-GA-104
		Rev. A

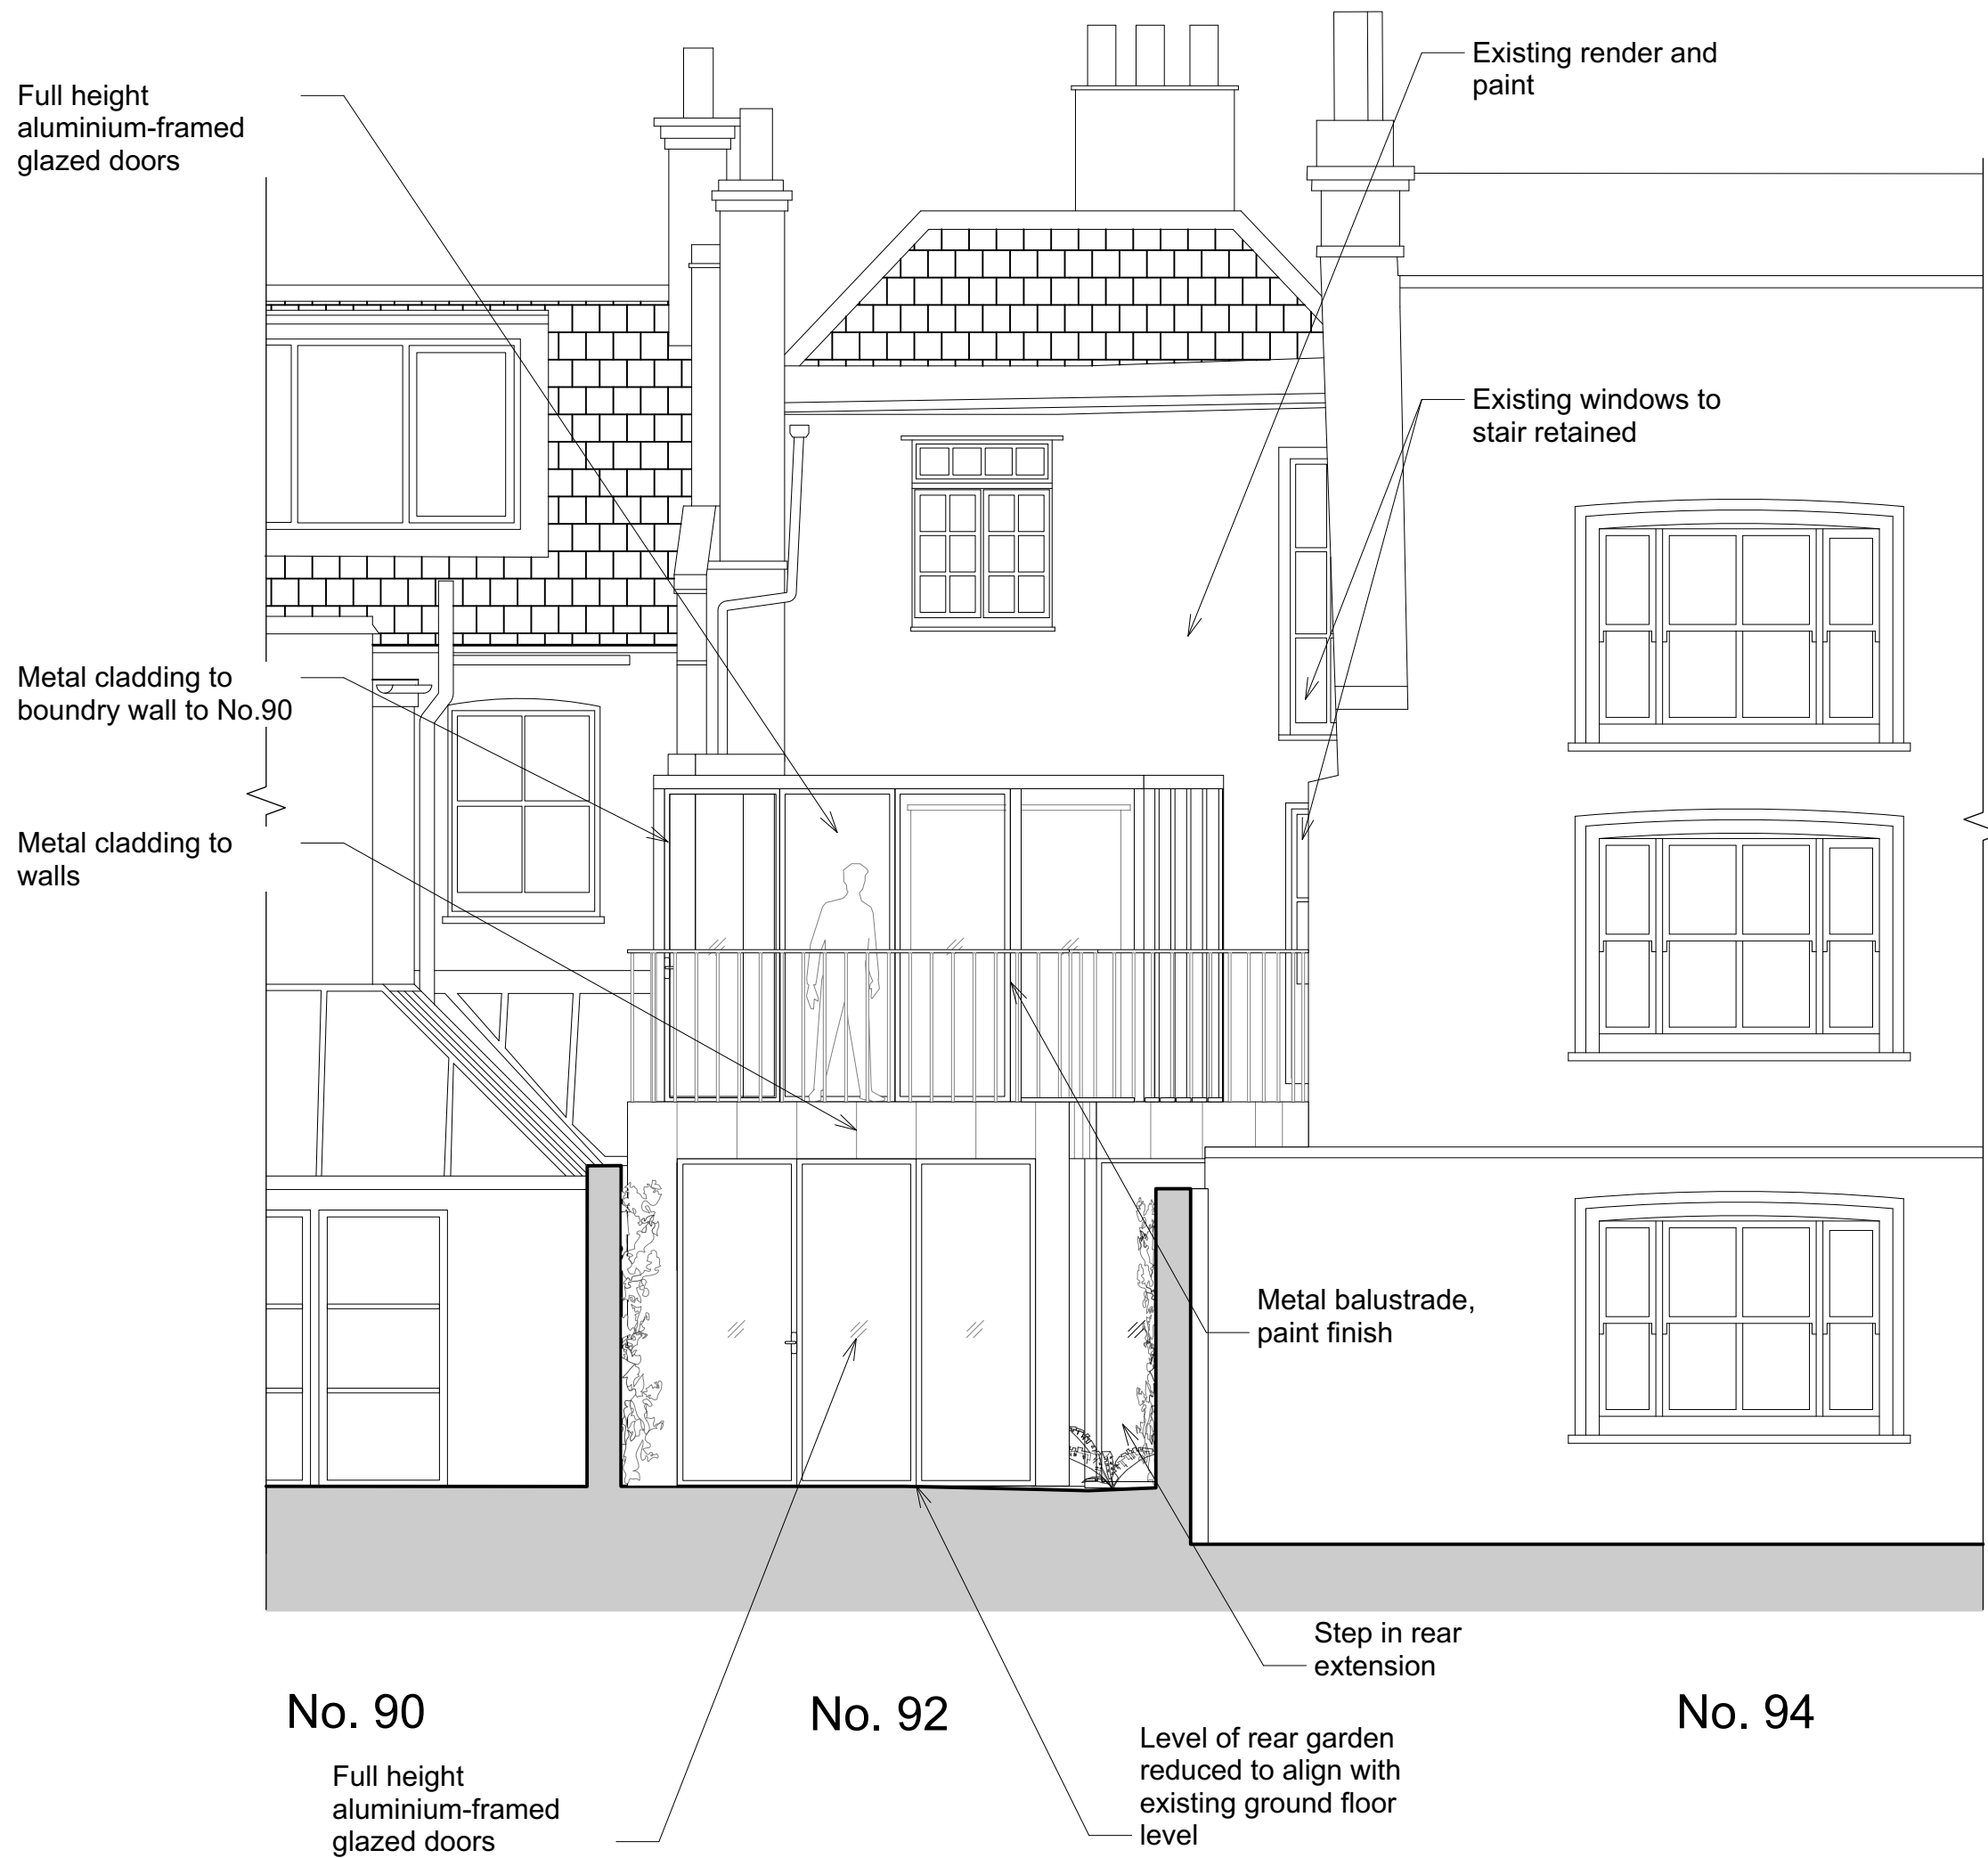

Rev.	Date	Note
A	19/12/2024	Listed Building Consent - Rev A


Project: 92 North Road			
Client: Allison + Eugene Hayes			
Site: 92 North Road, London, N6 4AA			
Title: Proposed Rear Elevation			
Scale: 1:50@A1/ 1:100@A3			Date: 04/07/2024
Drawn by: CB		Checked by: LM	Approved by:
Job No. 613	Status Stg. 0-3	Drawing No. 613-GA-200	Rev. A

0 1 2 3 4 5 6 7 8 9 10 M

1:50 @ A1

Proposed Rear Elevation

- New Extension/Enclosure
- Demolition

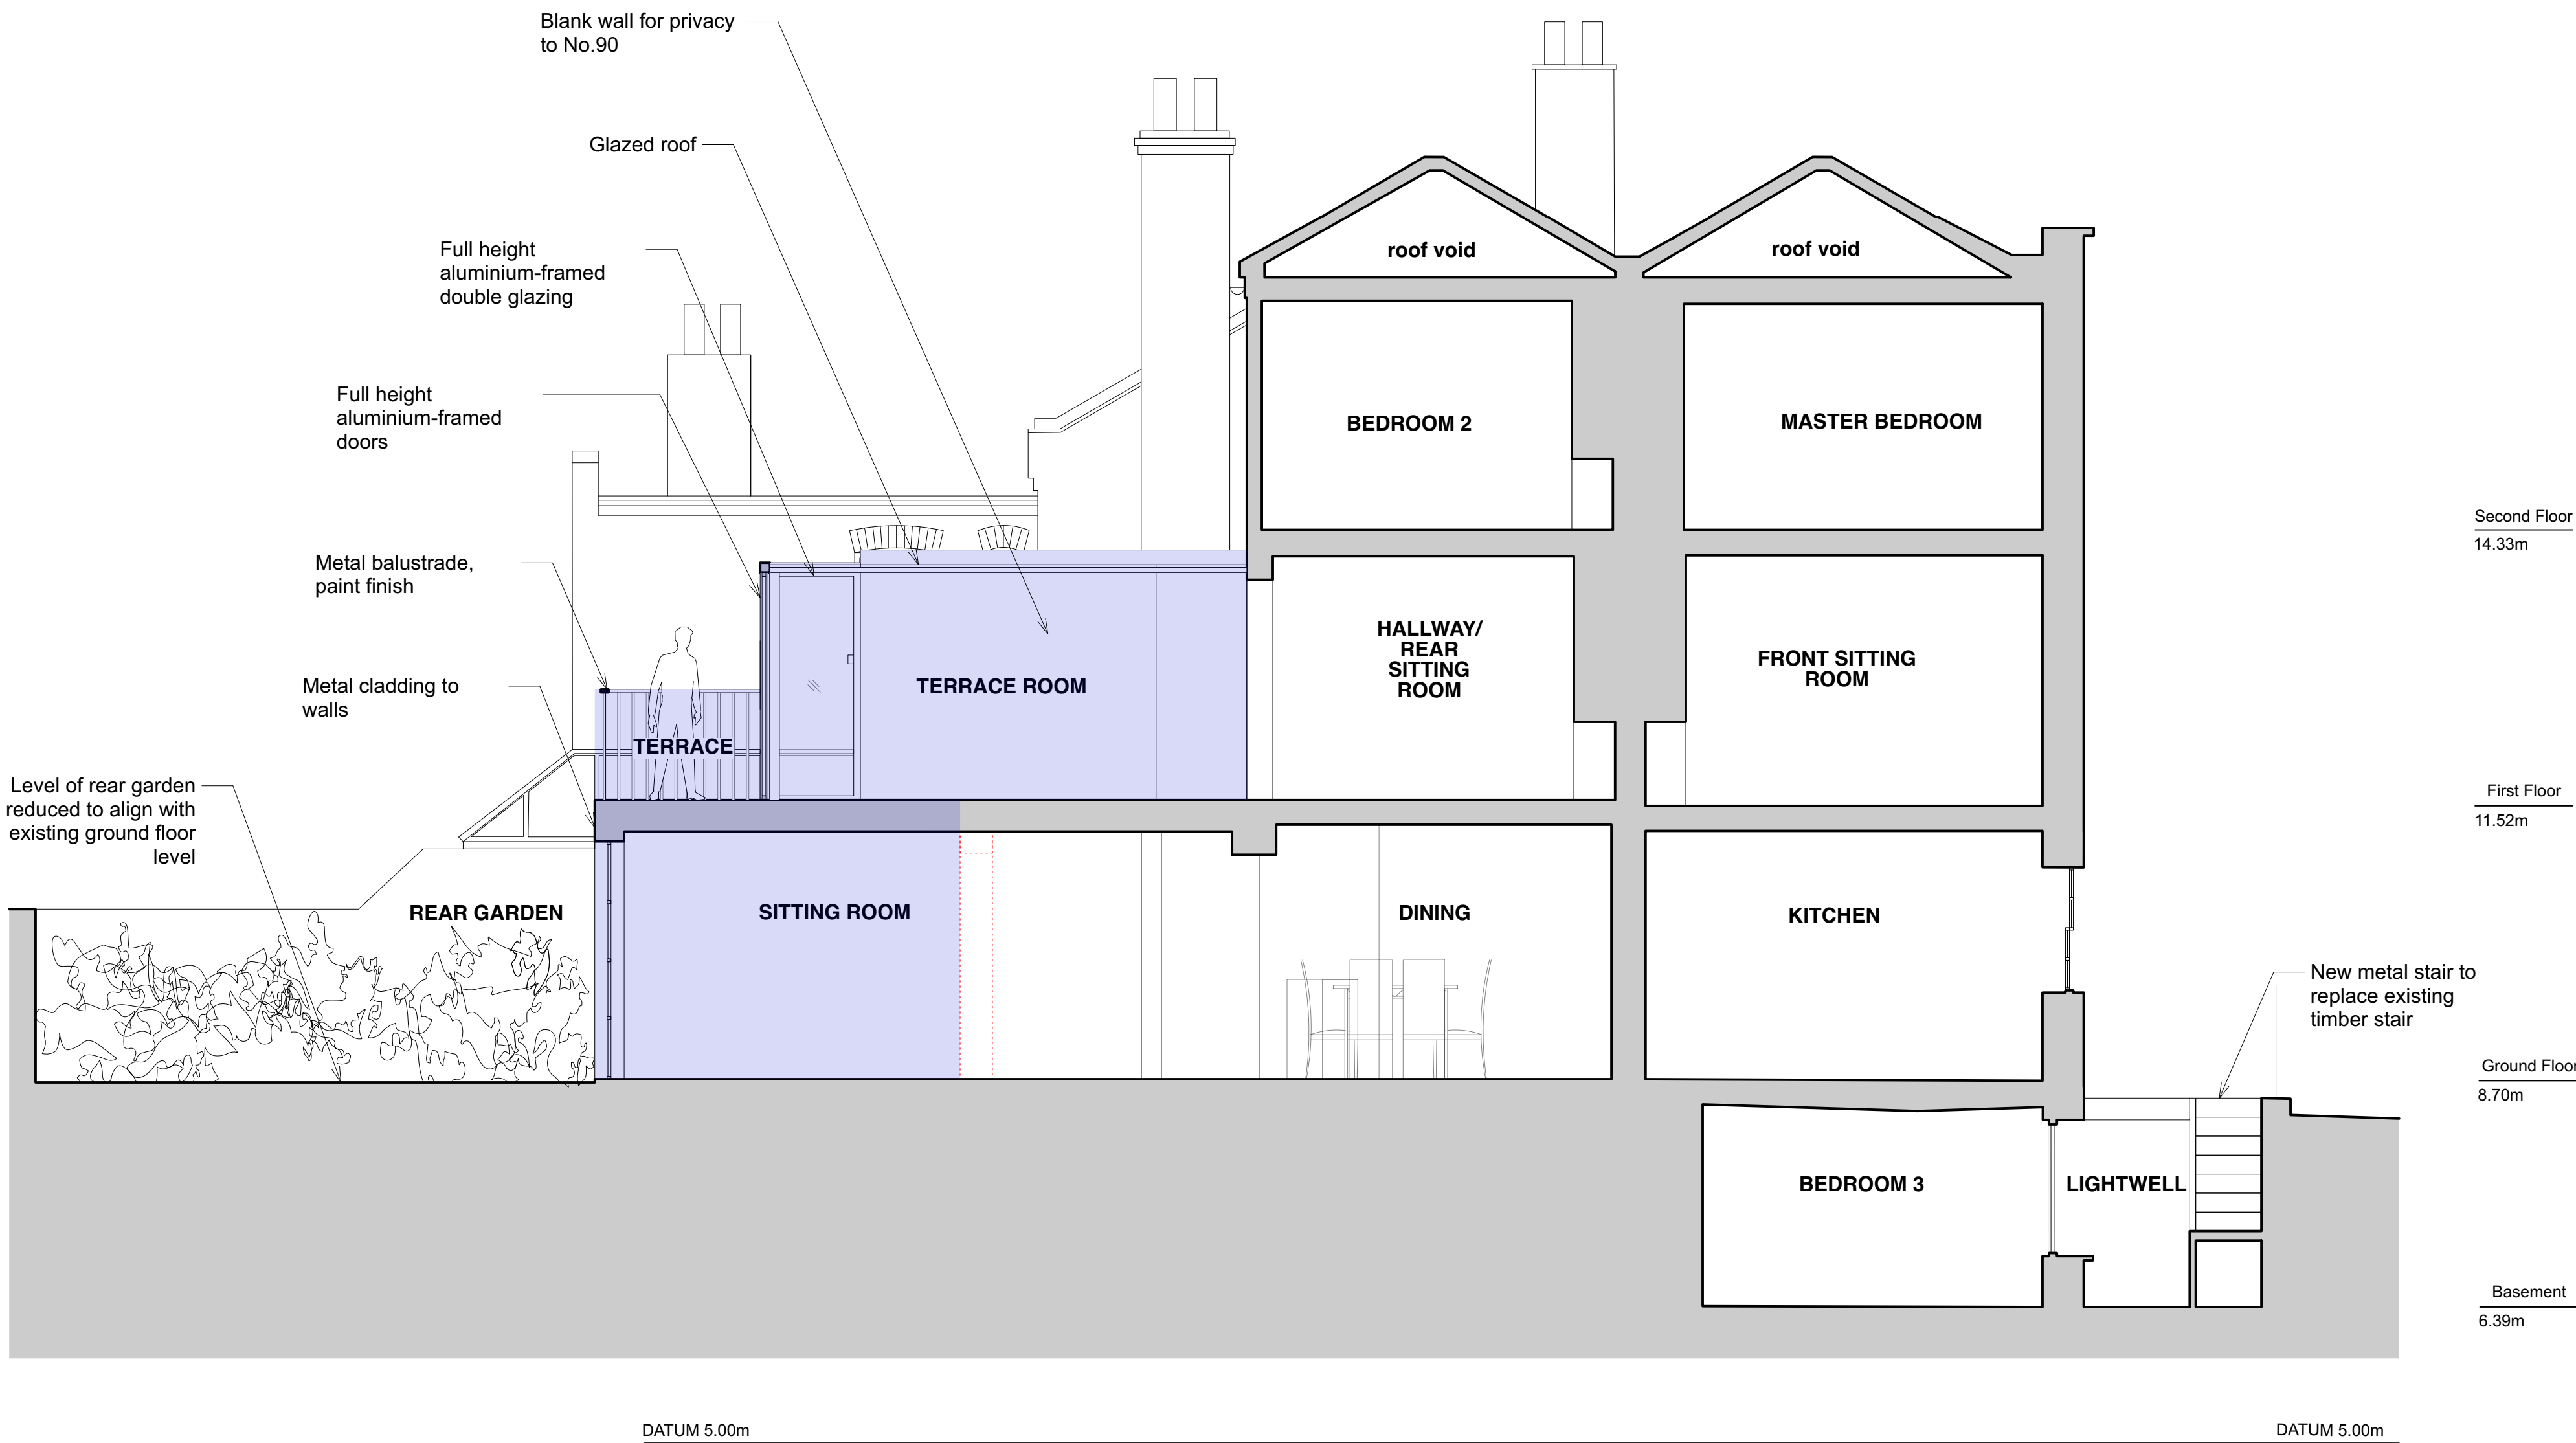

0 1 2 3 4 5 6 7 8 9 10 M

1:50 @ A1

Proposed Section A-A

Rev. Date Note
A 19/12/2024 Listed Building Consent - Rev A

Project: 92 North Road

Client: Allison + Eugene Hayes


Site: 92 North Road, London, N6 4AA

Title: Proposed Section AA

Scale: 1:50@A1/ 1:100@A3 Date: 04/07/2024

Drawn by: CB Checked by: LM Approved by:

Job No. 613	Status Stg. 0-3	Drawing No. 613-GA-201	Rev. A
----------------	--------------------	---------------------------	-----------

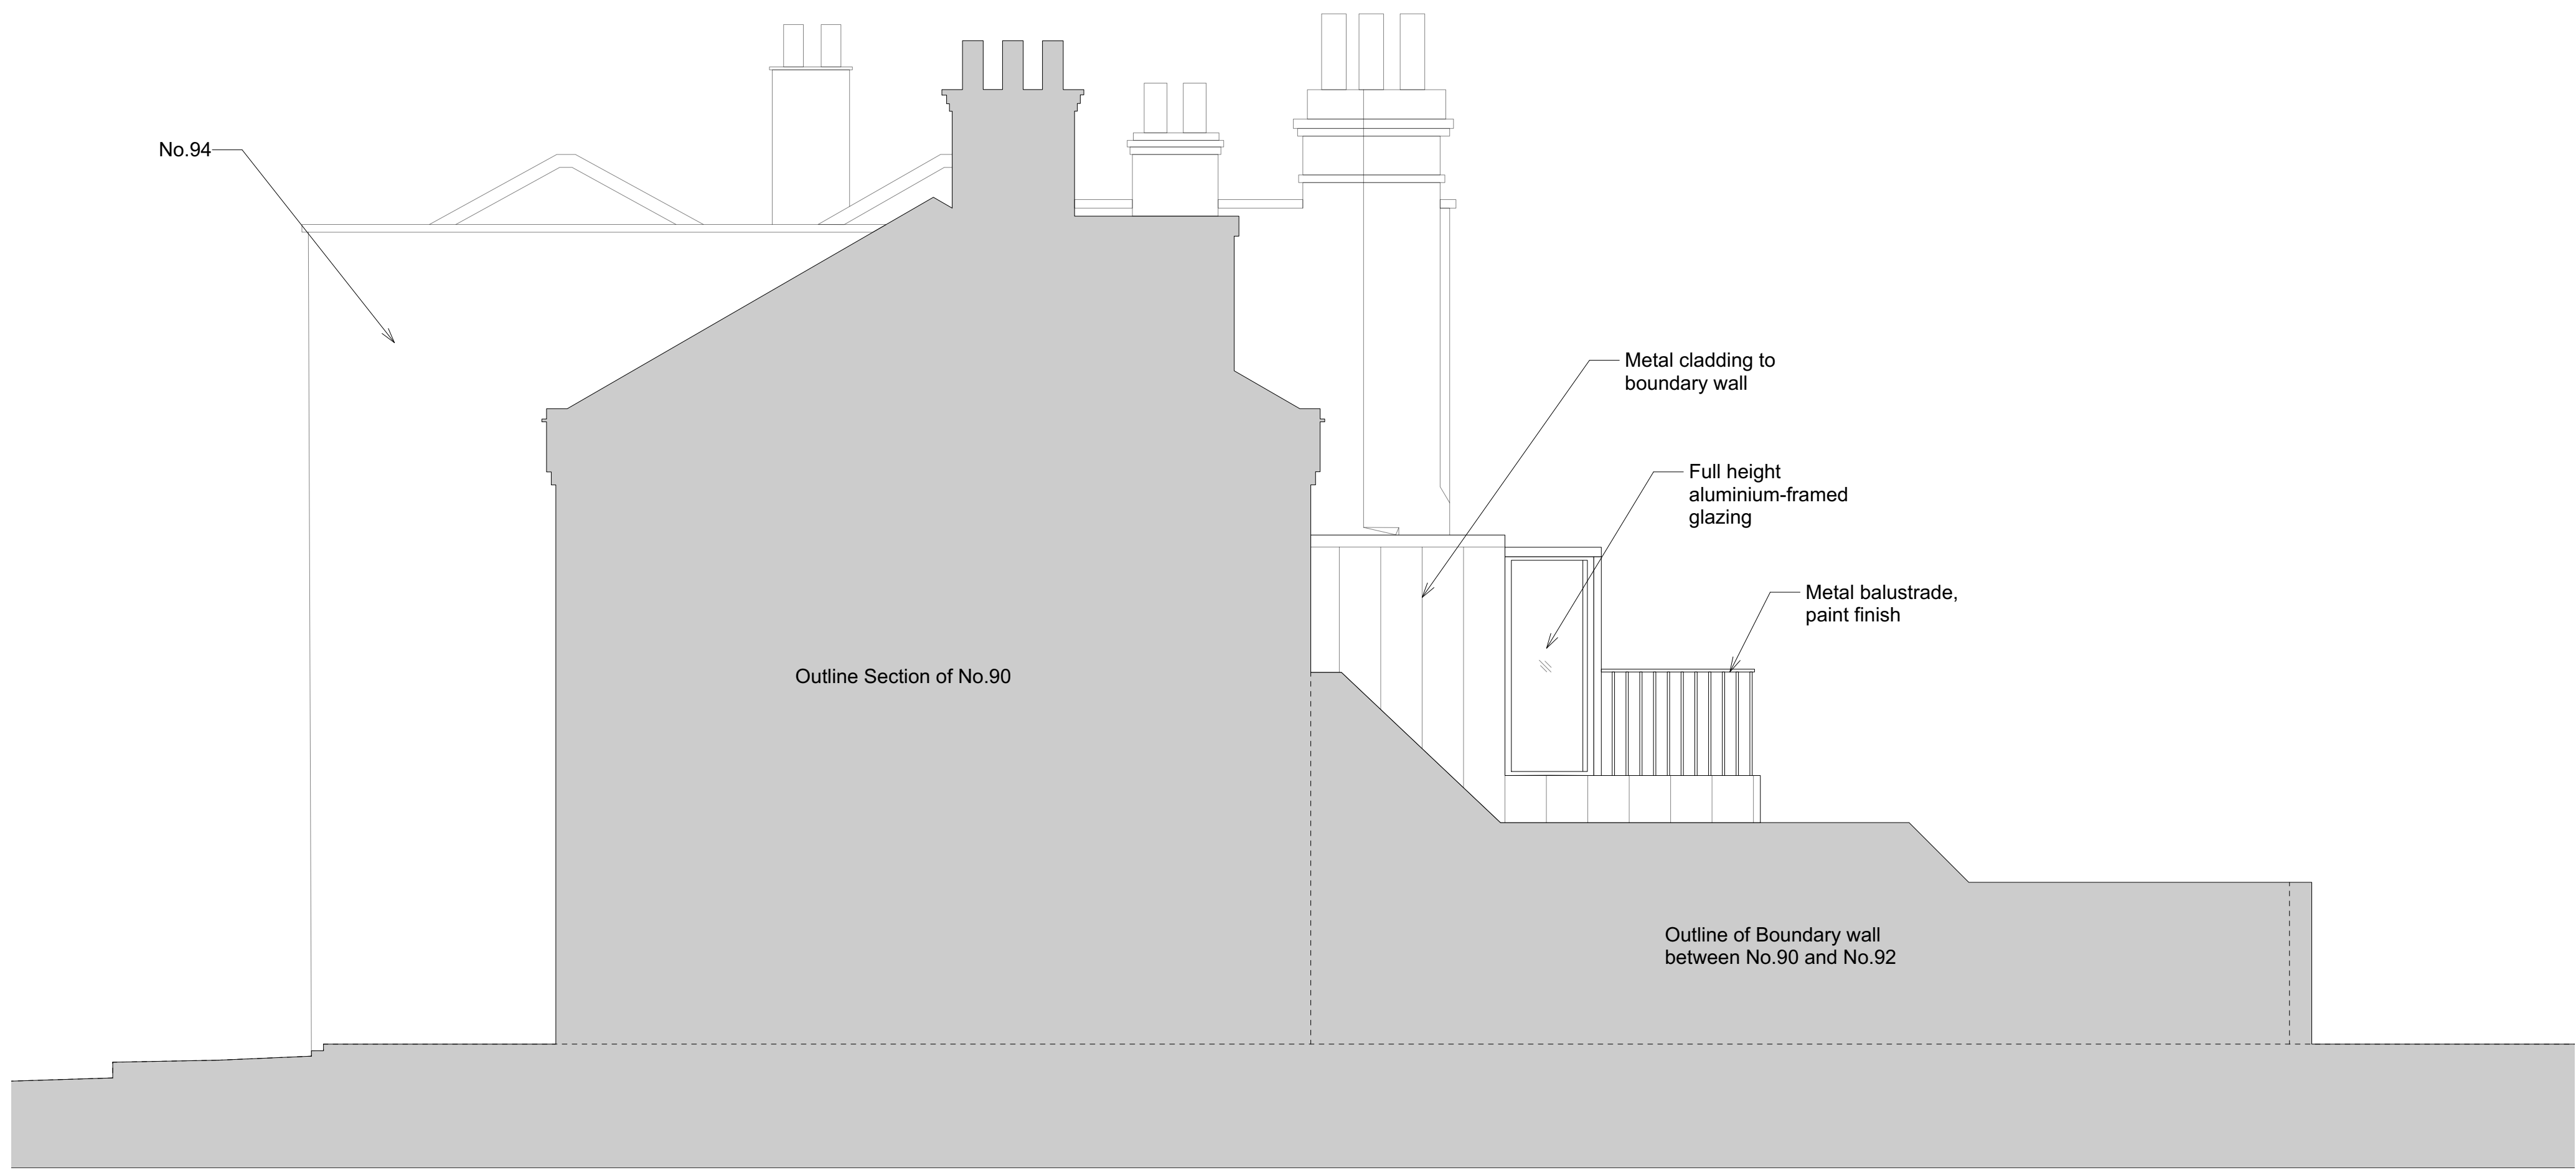

0 1 2 3 4 5 6 7 8 9 10 M

1:50 @ A1

Proposed South Elevation

Rev.	Date	Note
A	19/12/2024	Listed Building Consent - Rev A
Project: 92 North Road		
Client: Allison + Eugene Hayes		
Site: 92 North Road, London, N6 4AA		
Title: Proposed South Elevation		
Scale: 1:50@A1/ 1:100@A3		Date: 04/07/2024
Drawn by: CB		Checked by: LM
		Approved by:
Job No. 613	Status Stg. 0-3	Drawing No. 613-GA-202
		Rev. A